



MEZZANINE FLOOR PLAN

- NOTES:**
- DECK NOT SHOWN FOR CLARITY. DECK SUPPORT AT COL. LOCATIONS REFER TYP. DETAIL 10/S0202
  - MOMENT CONNECTIONS ARE INDICATED ON PLAN THUS:
  - MOMENT CONNECTION DETAIL BY OTHERS.

DETAIL  
SCALE: 1"=1'-0"  
S0160

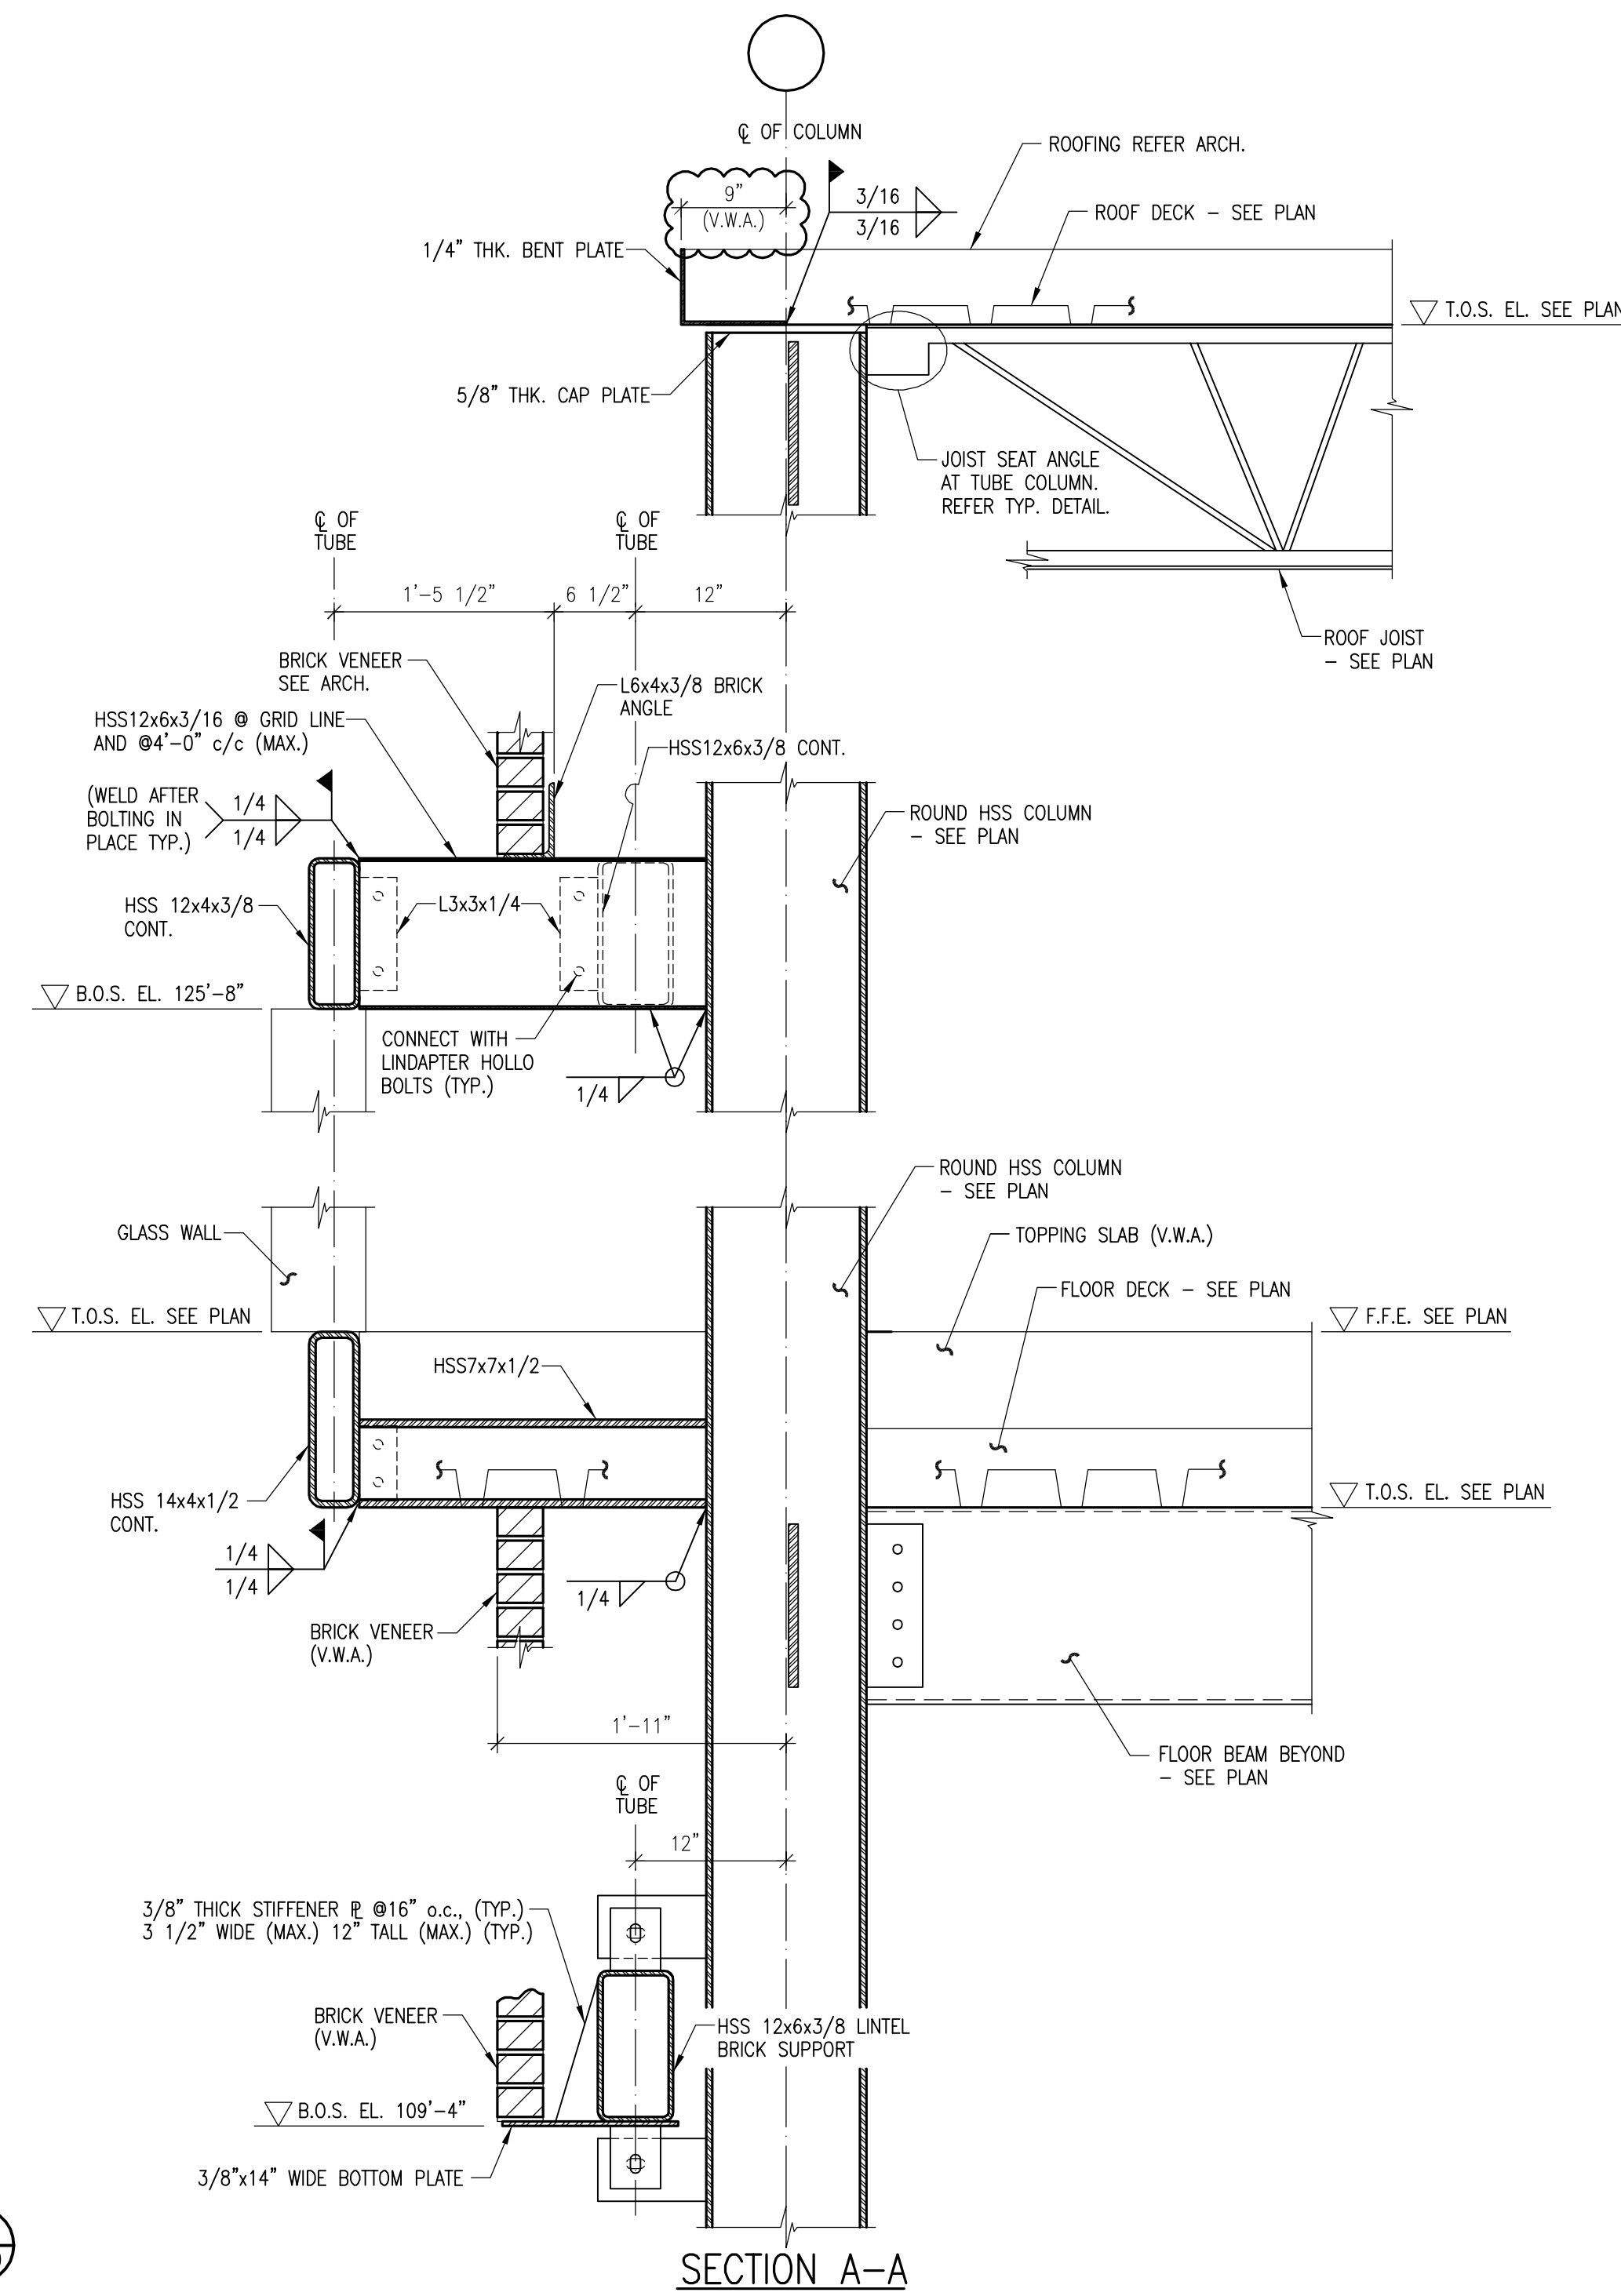


SECTION A-A

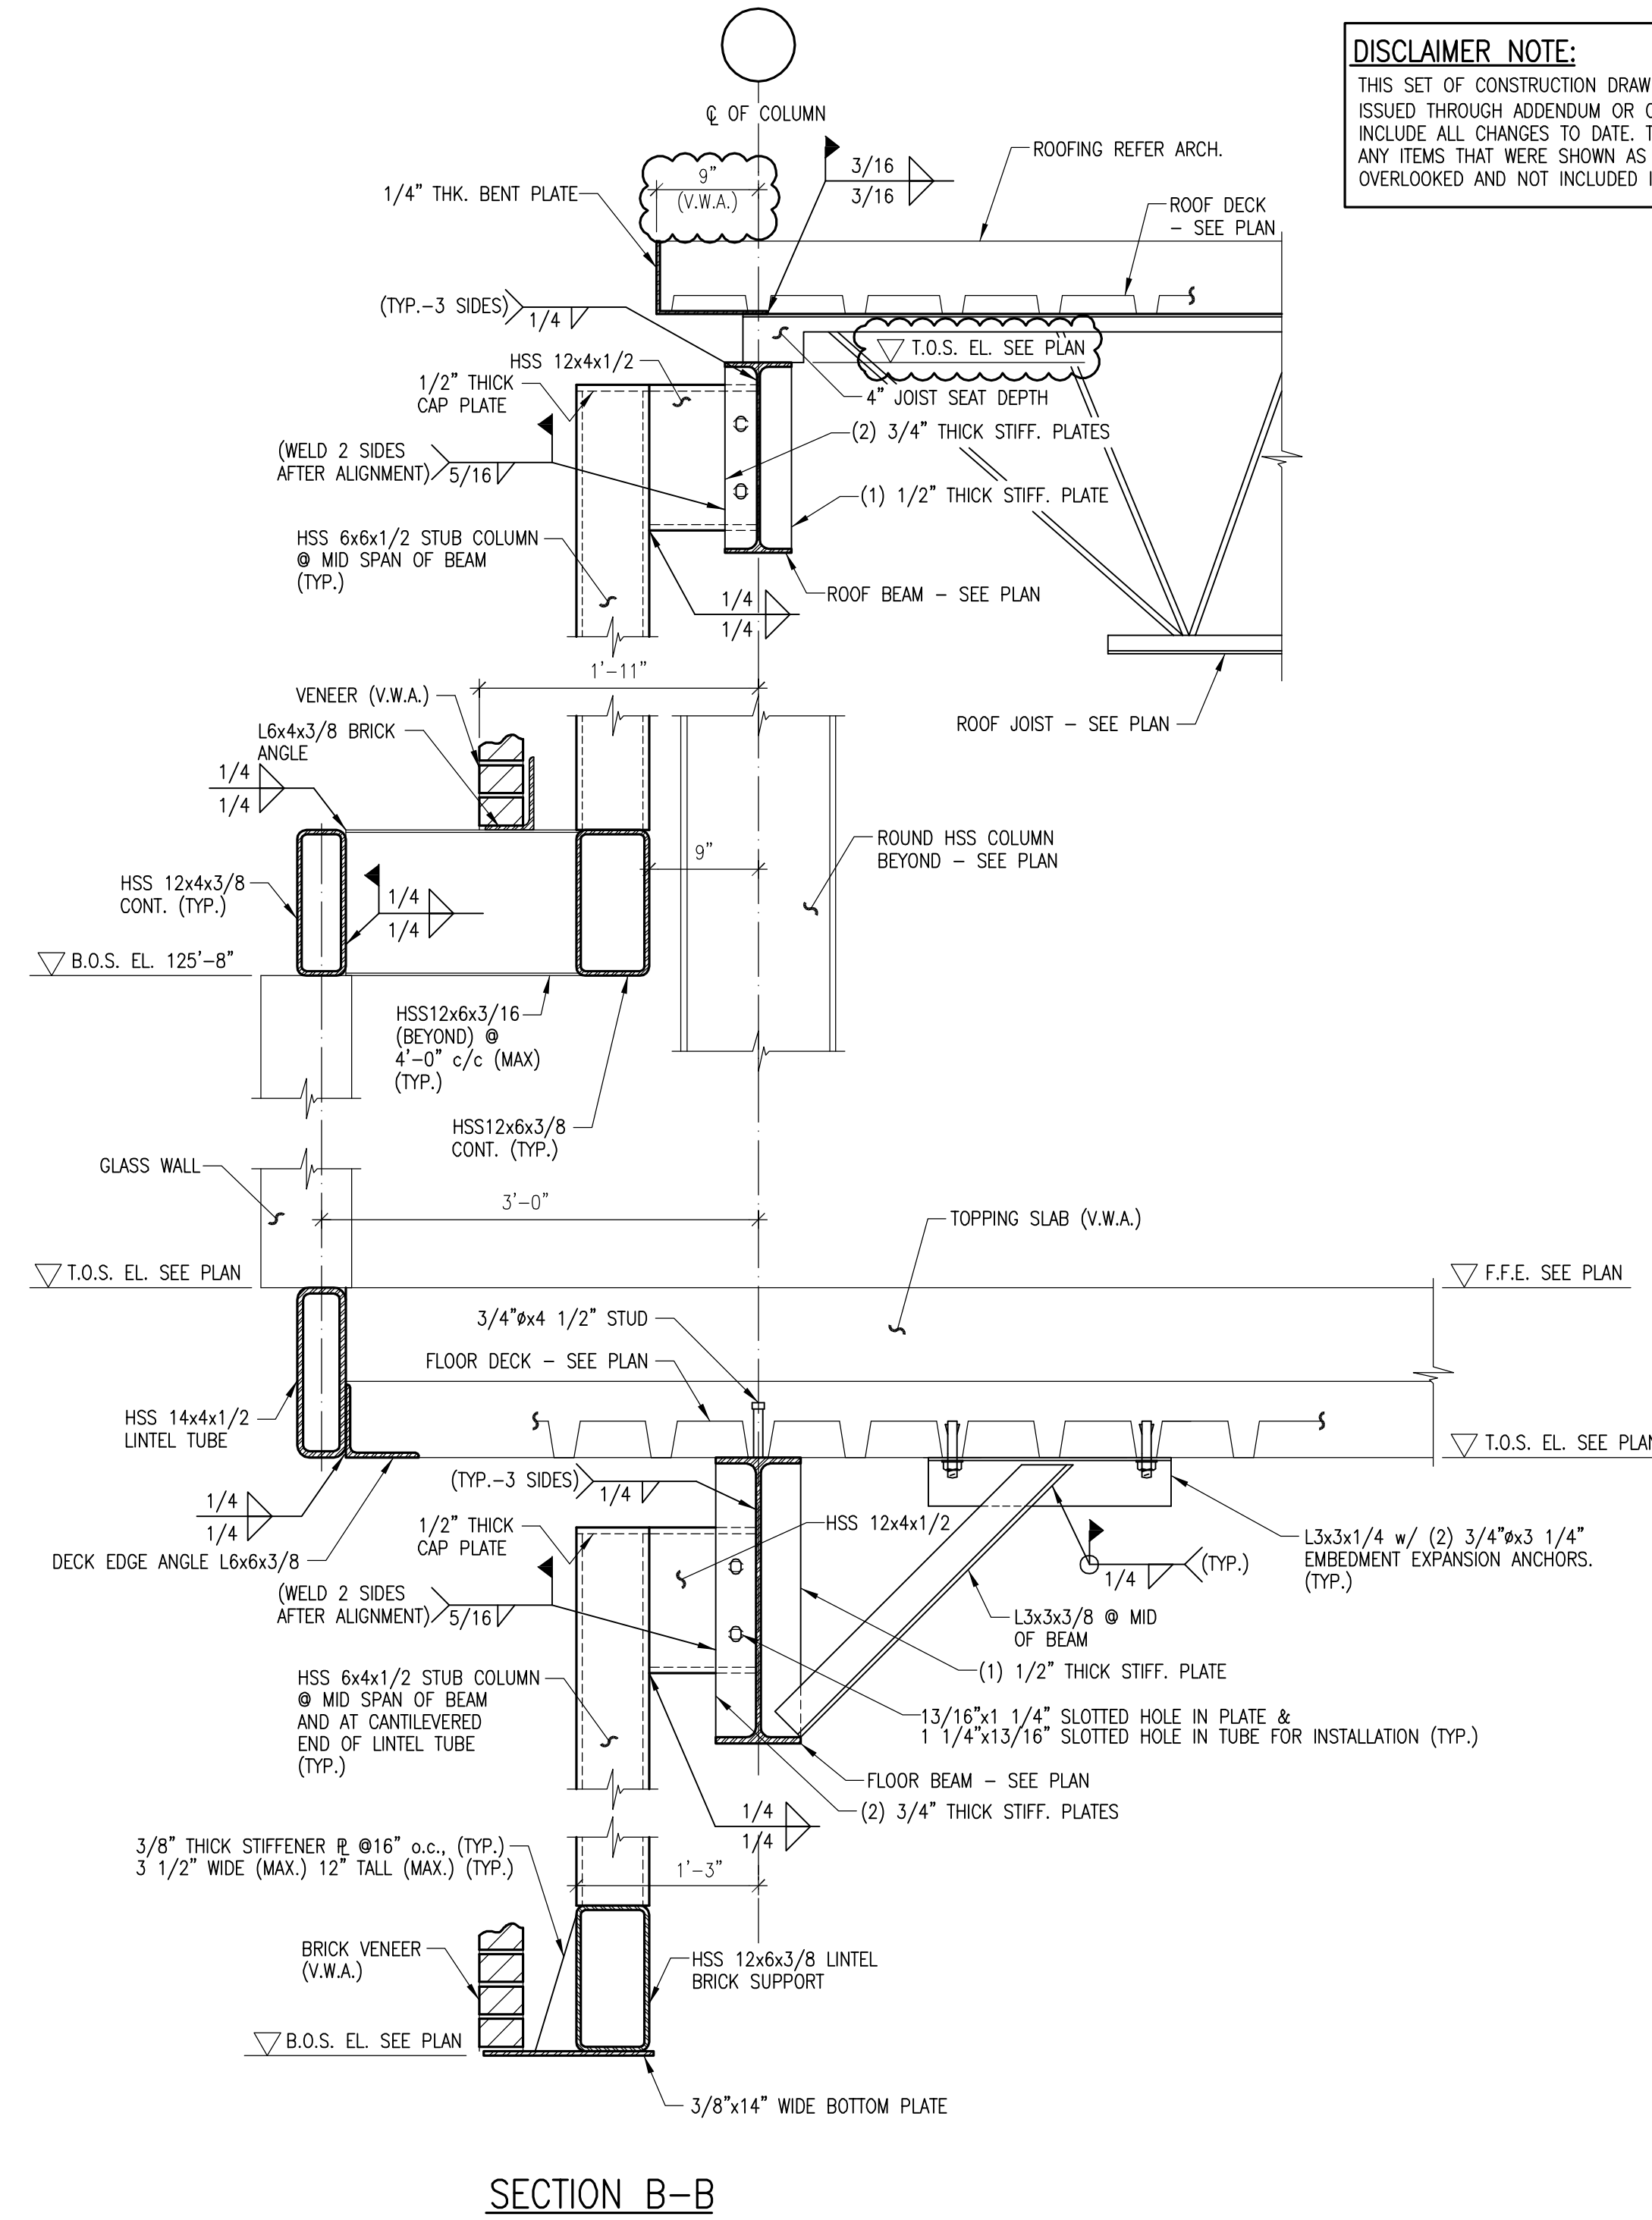

SECTION B-B


**DISCLAIMER NOTE:**  
THIS SET OF CONSTRUCTION DRAWINGS HAS BEEN UPDATED TO INCLUDE ANY CHANGES ISSUED THROUGH ADDENDUM OR OTHER MEANS. EVERY EFFORT HAS BEEN TAKEN TO INCLUDE ALL CHANGES TO DATE. THE CONTRACTOR IS STILL RESPONSIBLE FOR PROVIDING ANY ITEMS THAT WERE SHOWN AS PART OF THE ORIGINAL BID SET THAT MAY HAVE BEEN OVERLOOKED AND NOT INCLUDED IN THIS SET.

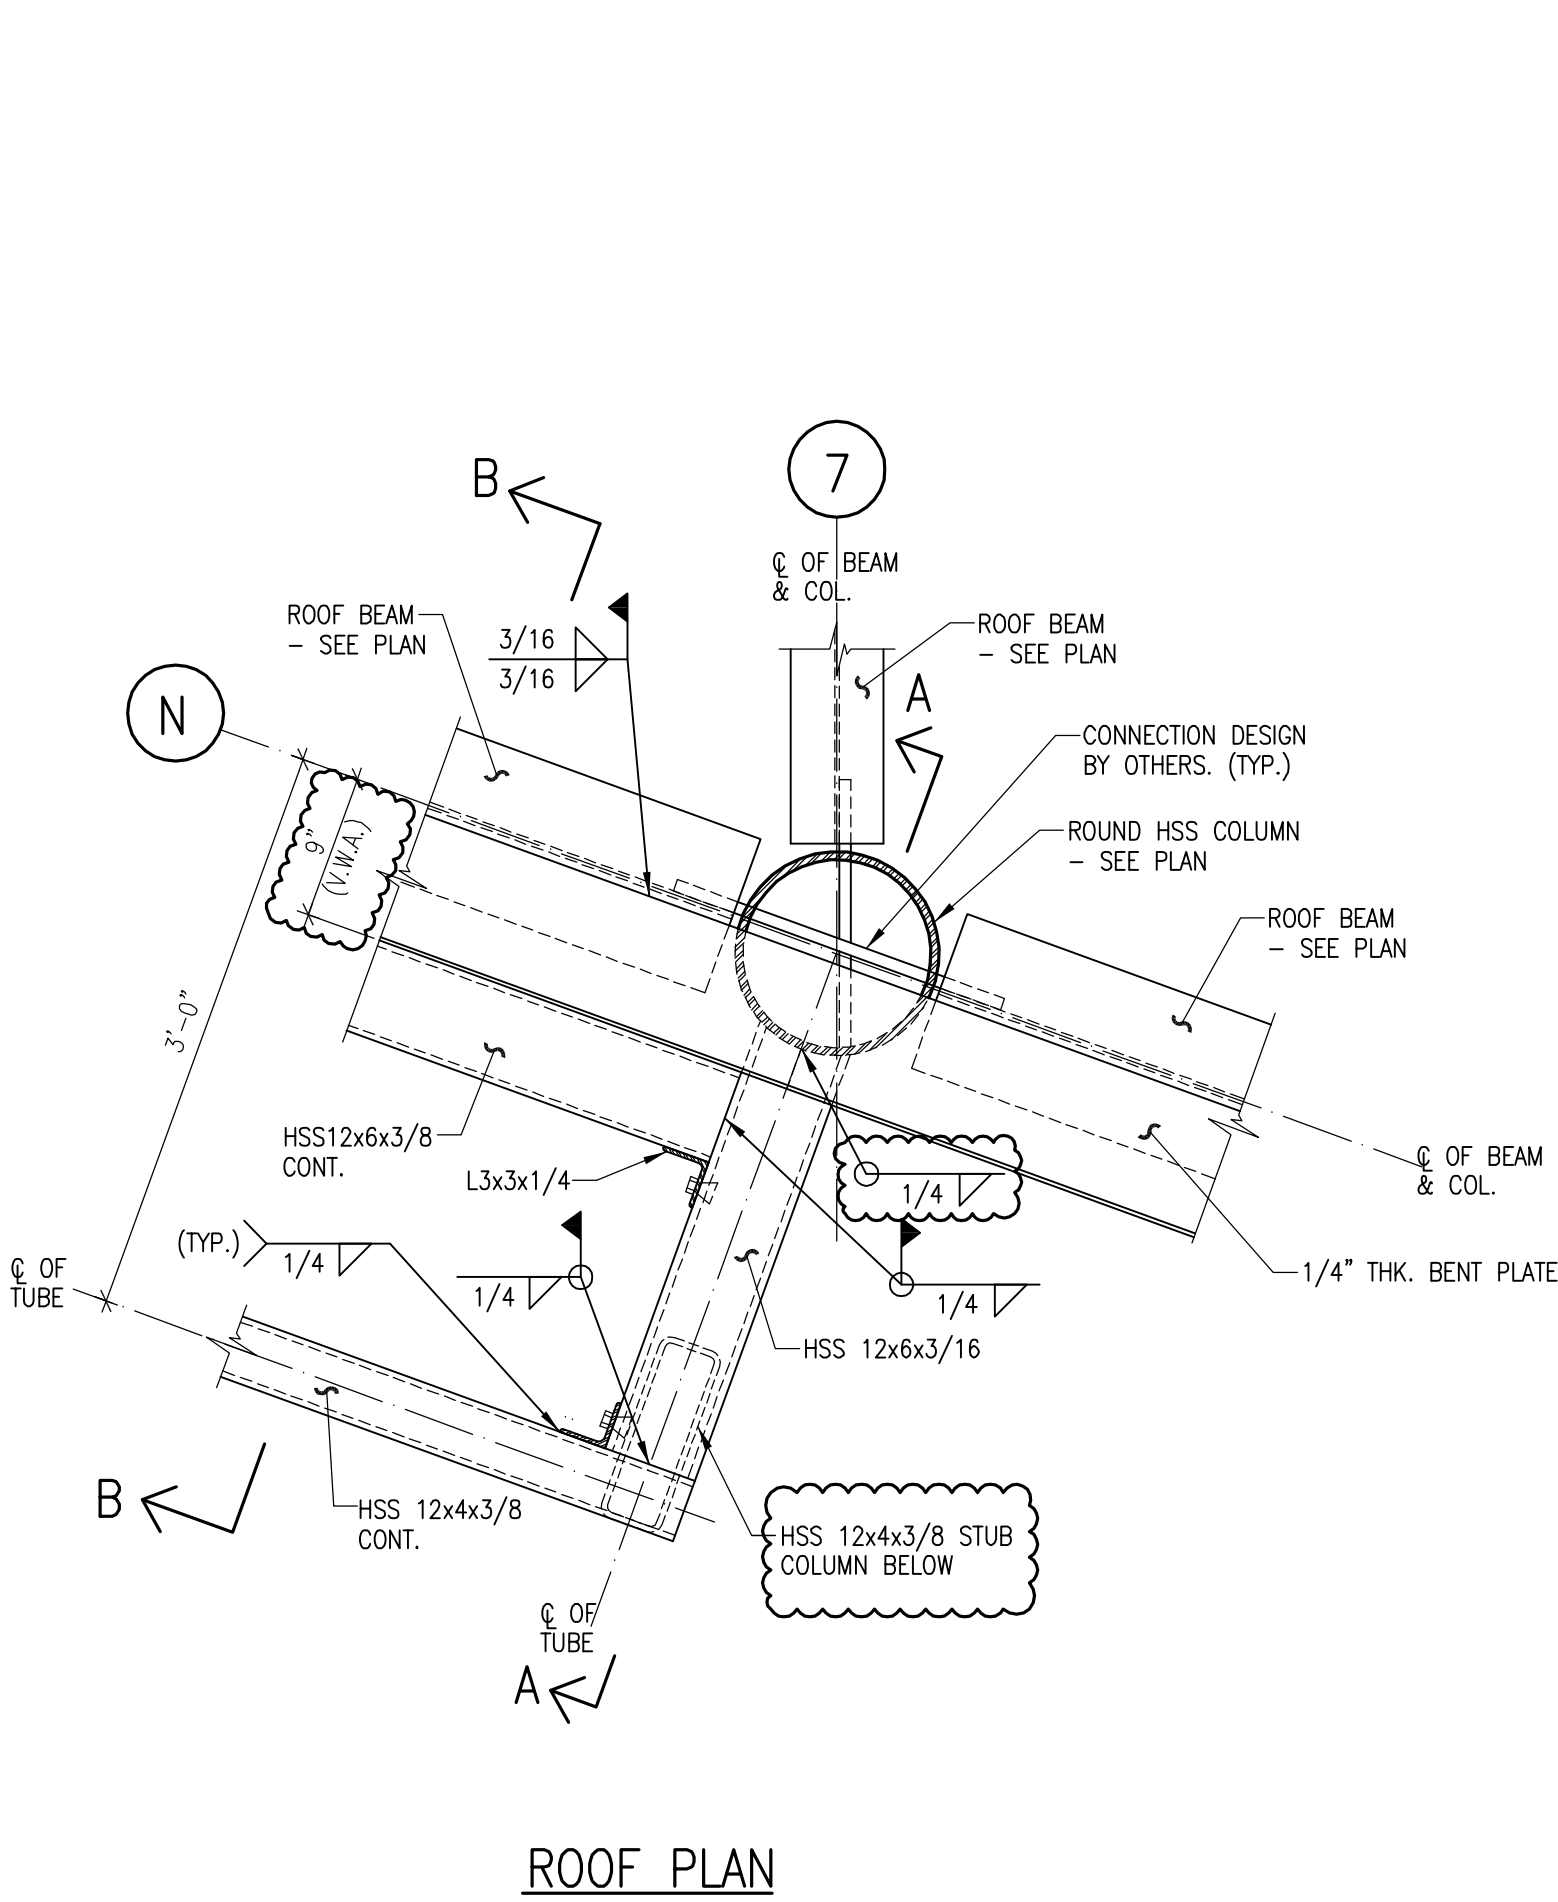


ROOF PLAN

- NOTES:**
- DECK NOT SHOWN FOR CLARITY. DECK SUPPORT AT COL. LOCATIONS REFER TYP. DETAIL 10/S0202
  - MOMENT CONNECTIONS ARE INDICATED ON PLAN THUS:
  - MOMENT CONNECTION DETAIL BY OTHERS.


DETAIL  
SCALE: 1"=1'-0"  
S0160

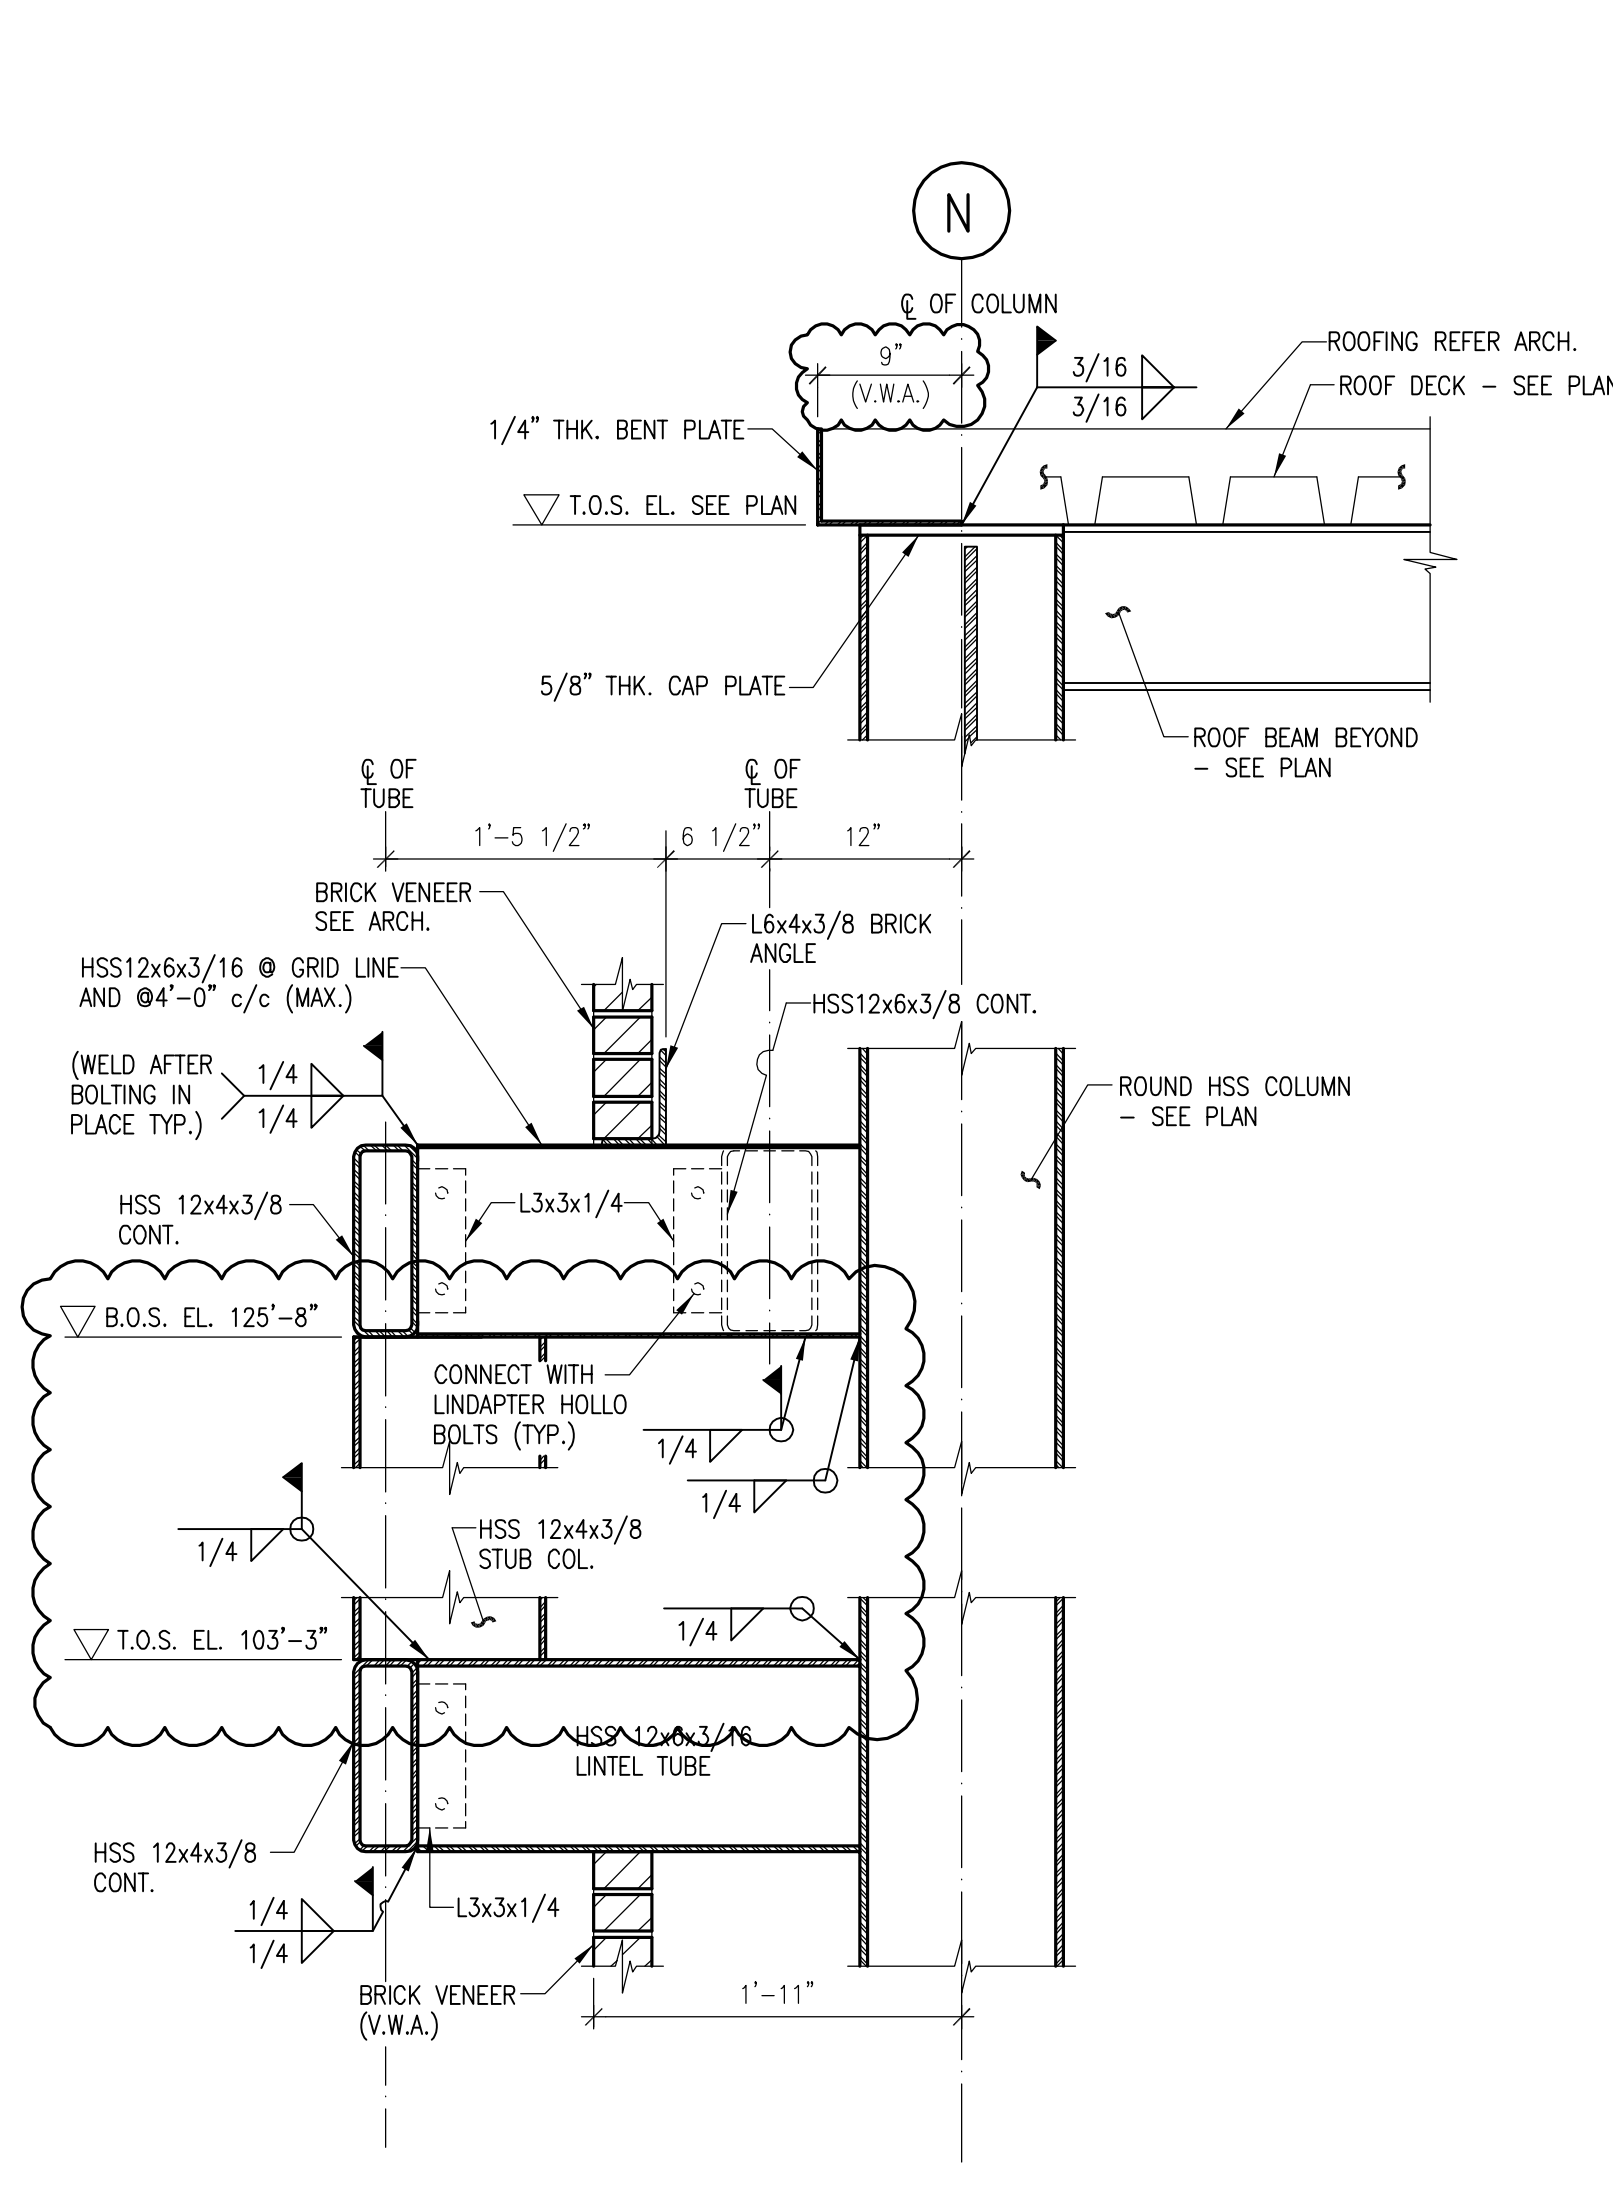


SECTION A-A

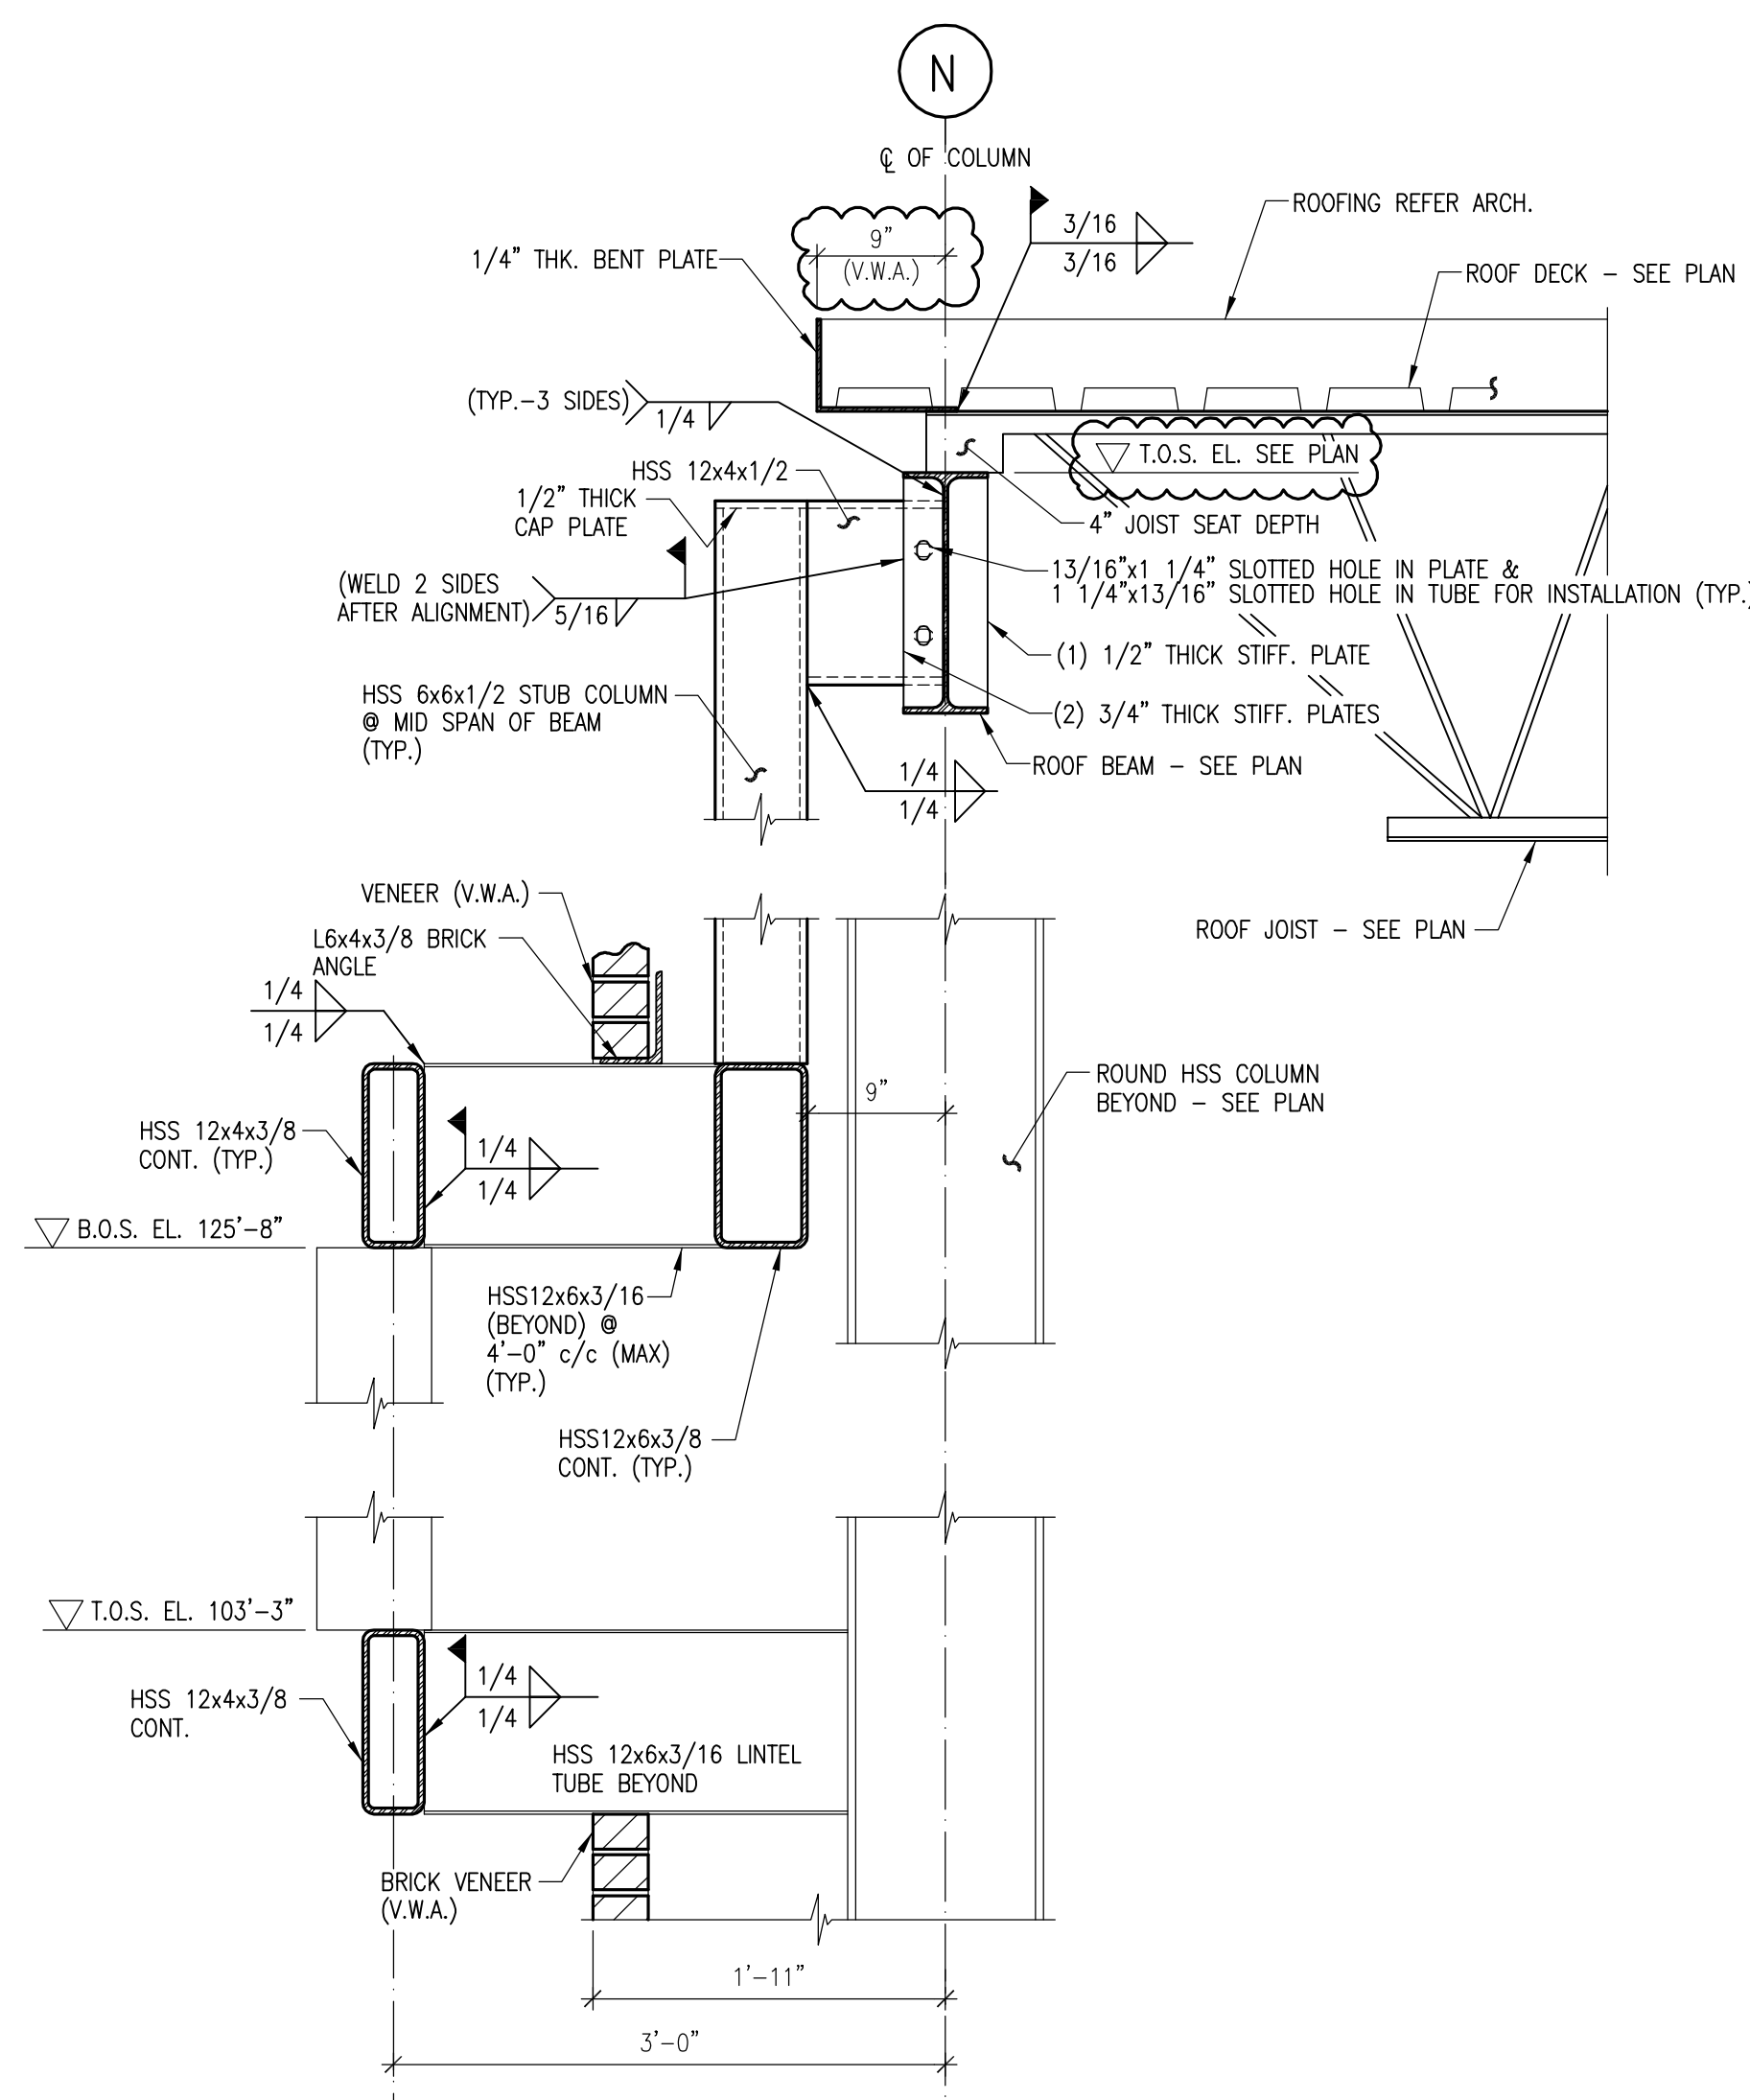

SECTION B-B

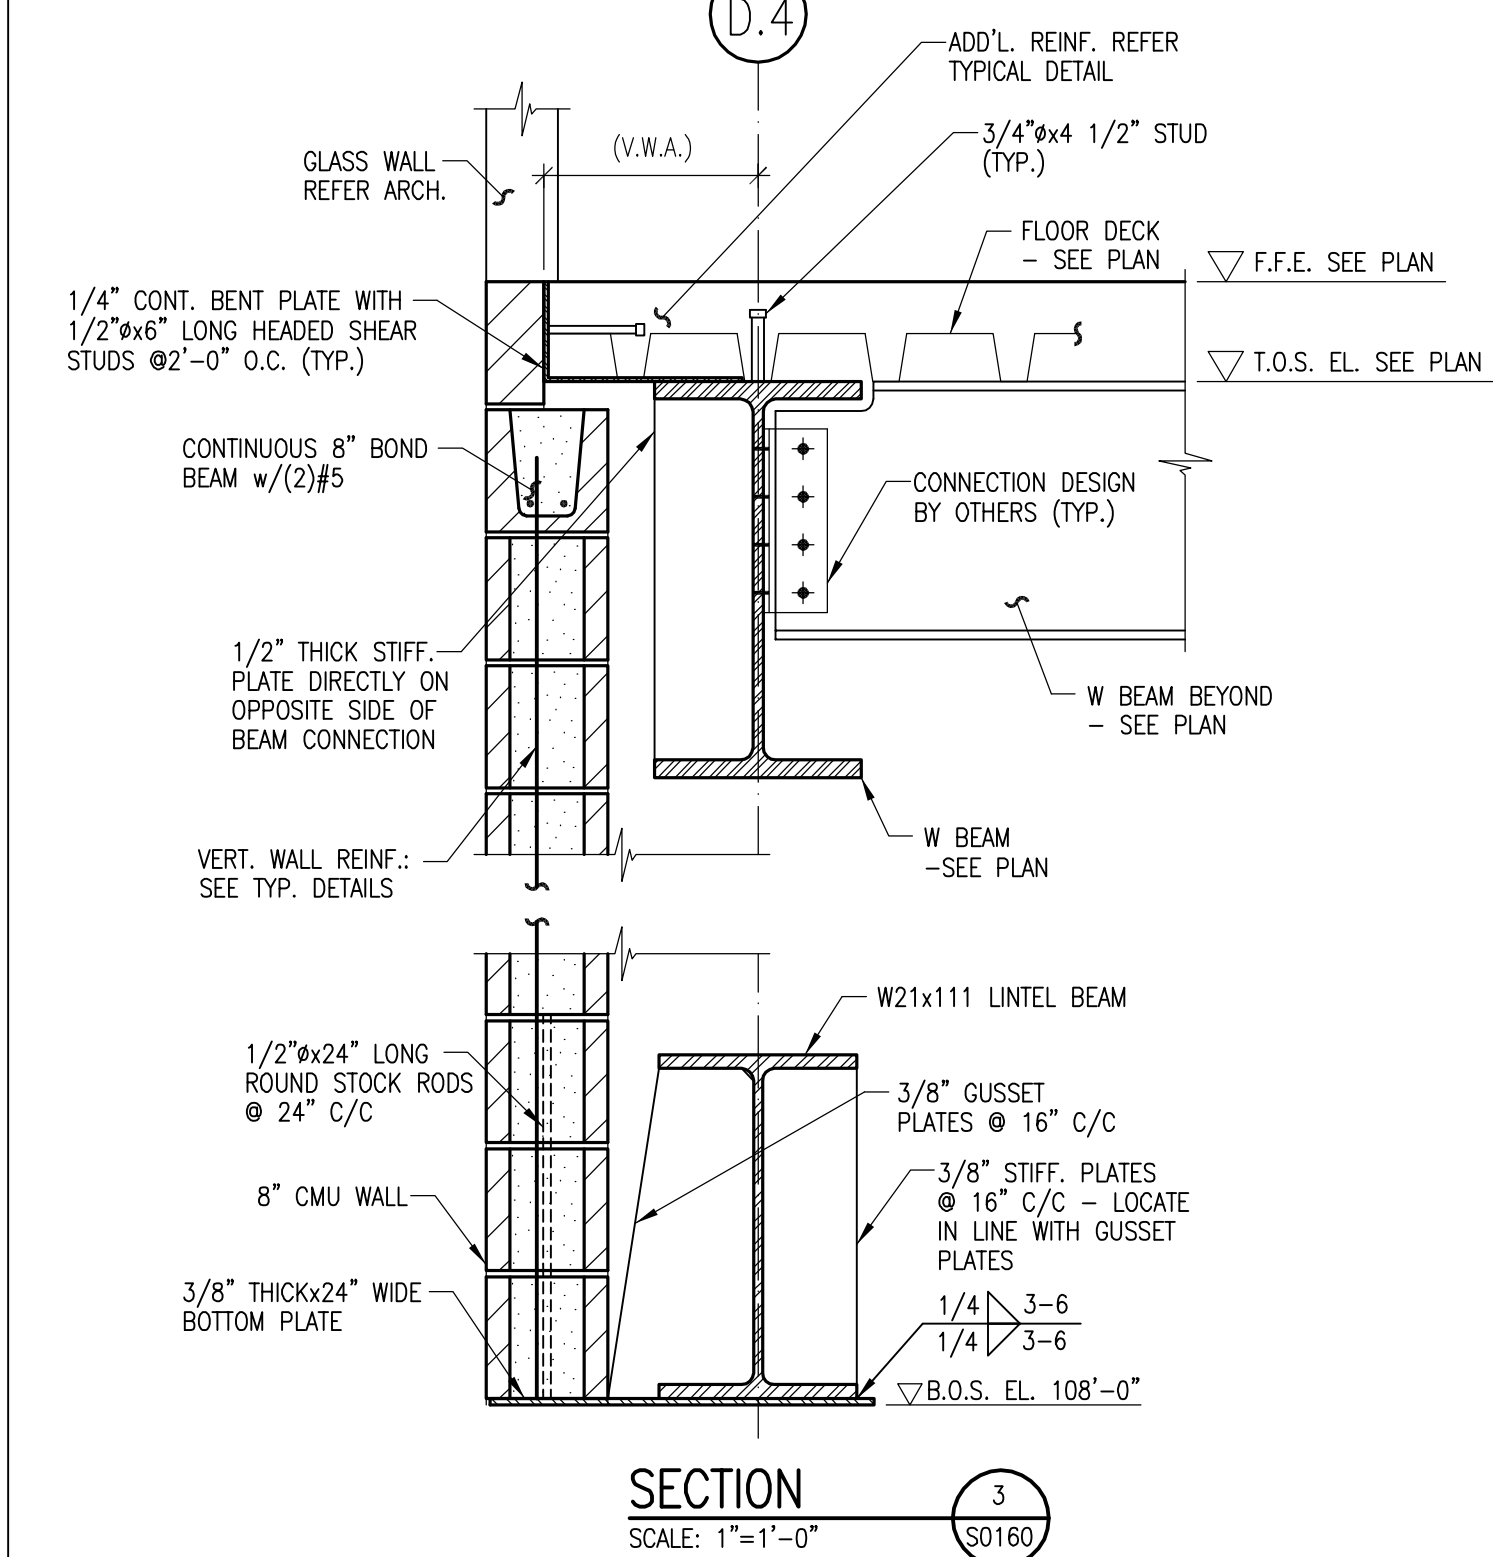

SECTION  
SCALE: 1"=1'-0"  
S0160

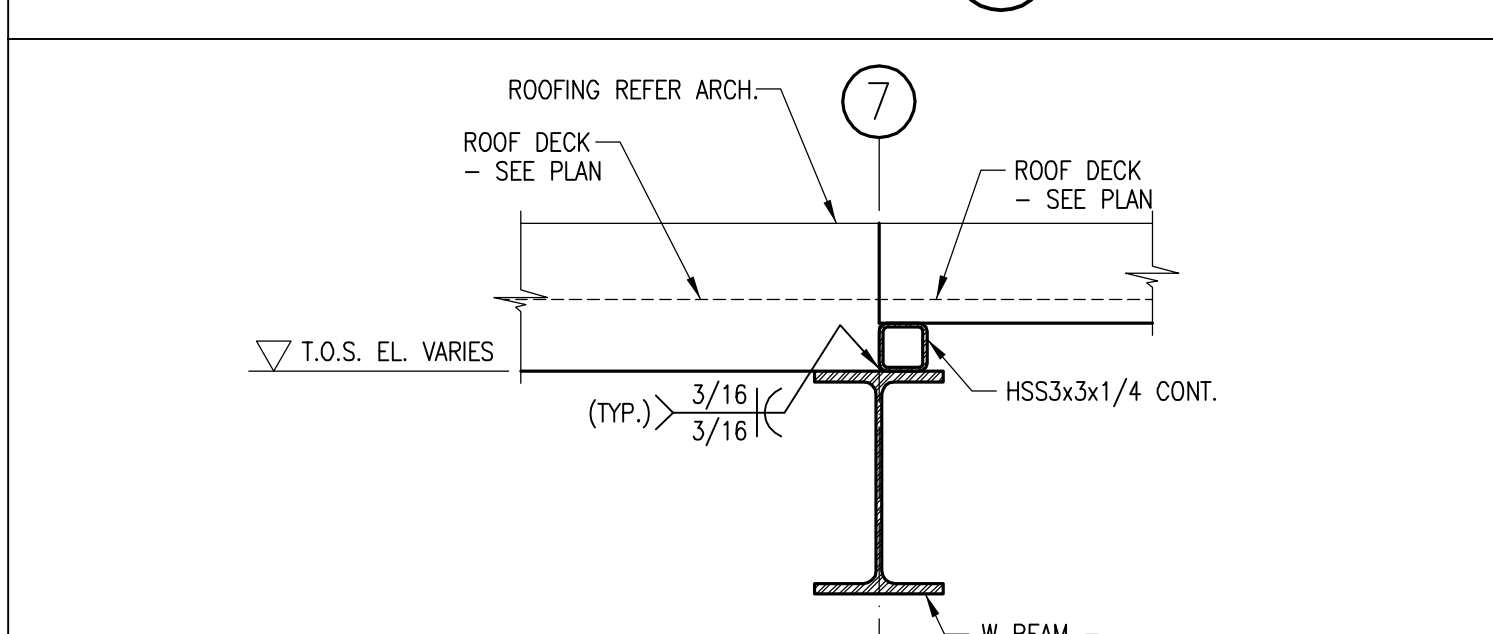

SECTION  
SCALE: 1"=1'-0"  
S0160

212 North Upper Street Lexington, Kentucky 40507-1001 P 859.252.6664 F 859.253.2358 www.omniarchitects.com			
Drawing Name: SECTIONS AND DETAILS		Revision Date	
U of L Project Number: Omni - 1105.00 Cannon - 03667.00		#	
Project Number: Omni - 1105.00 Cannon - 03667.00		SECTIONS AND DETAILS	
Date: March 02, 2012		U of L Project Number:	
Drawn By: VPP		Project Number:	
Checked By: ANTHONY		Date:	

© Cannon Design 2010. All rights reserved. This document may be reproduced or utilized in any form, without prior written authorization by The Cannon Corporation.