



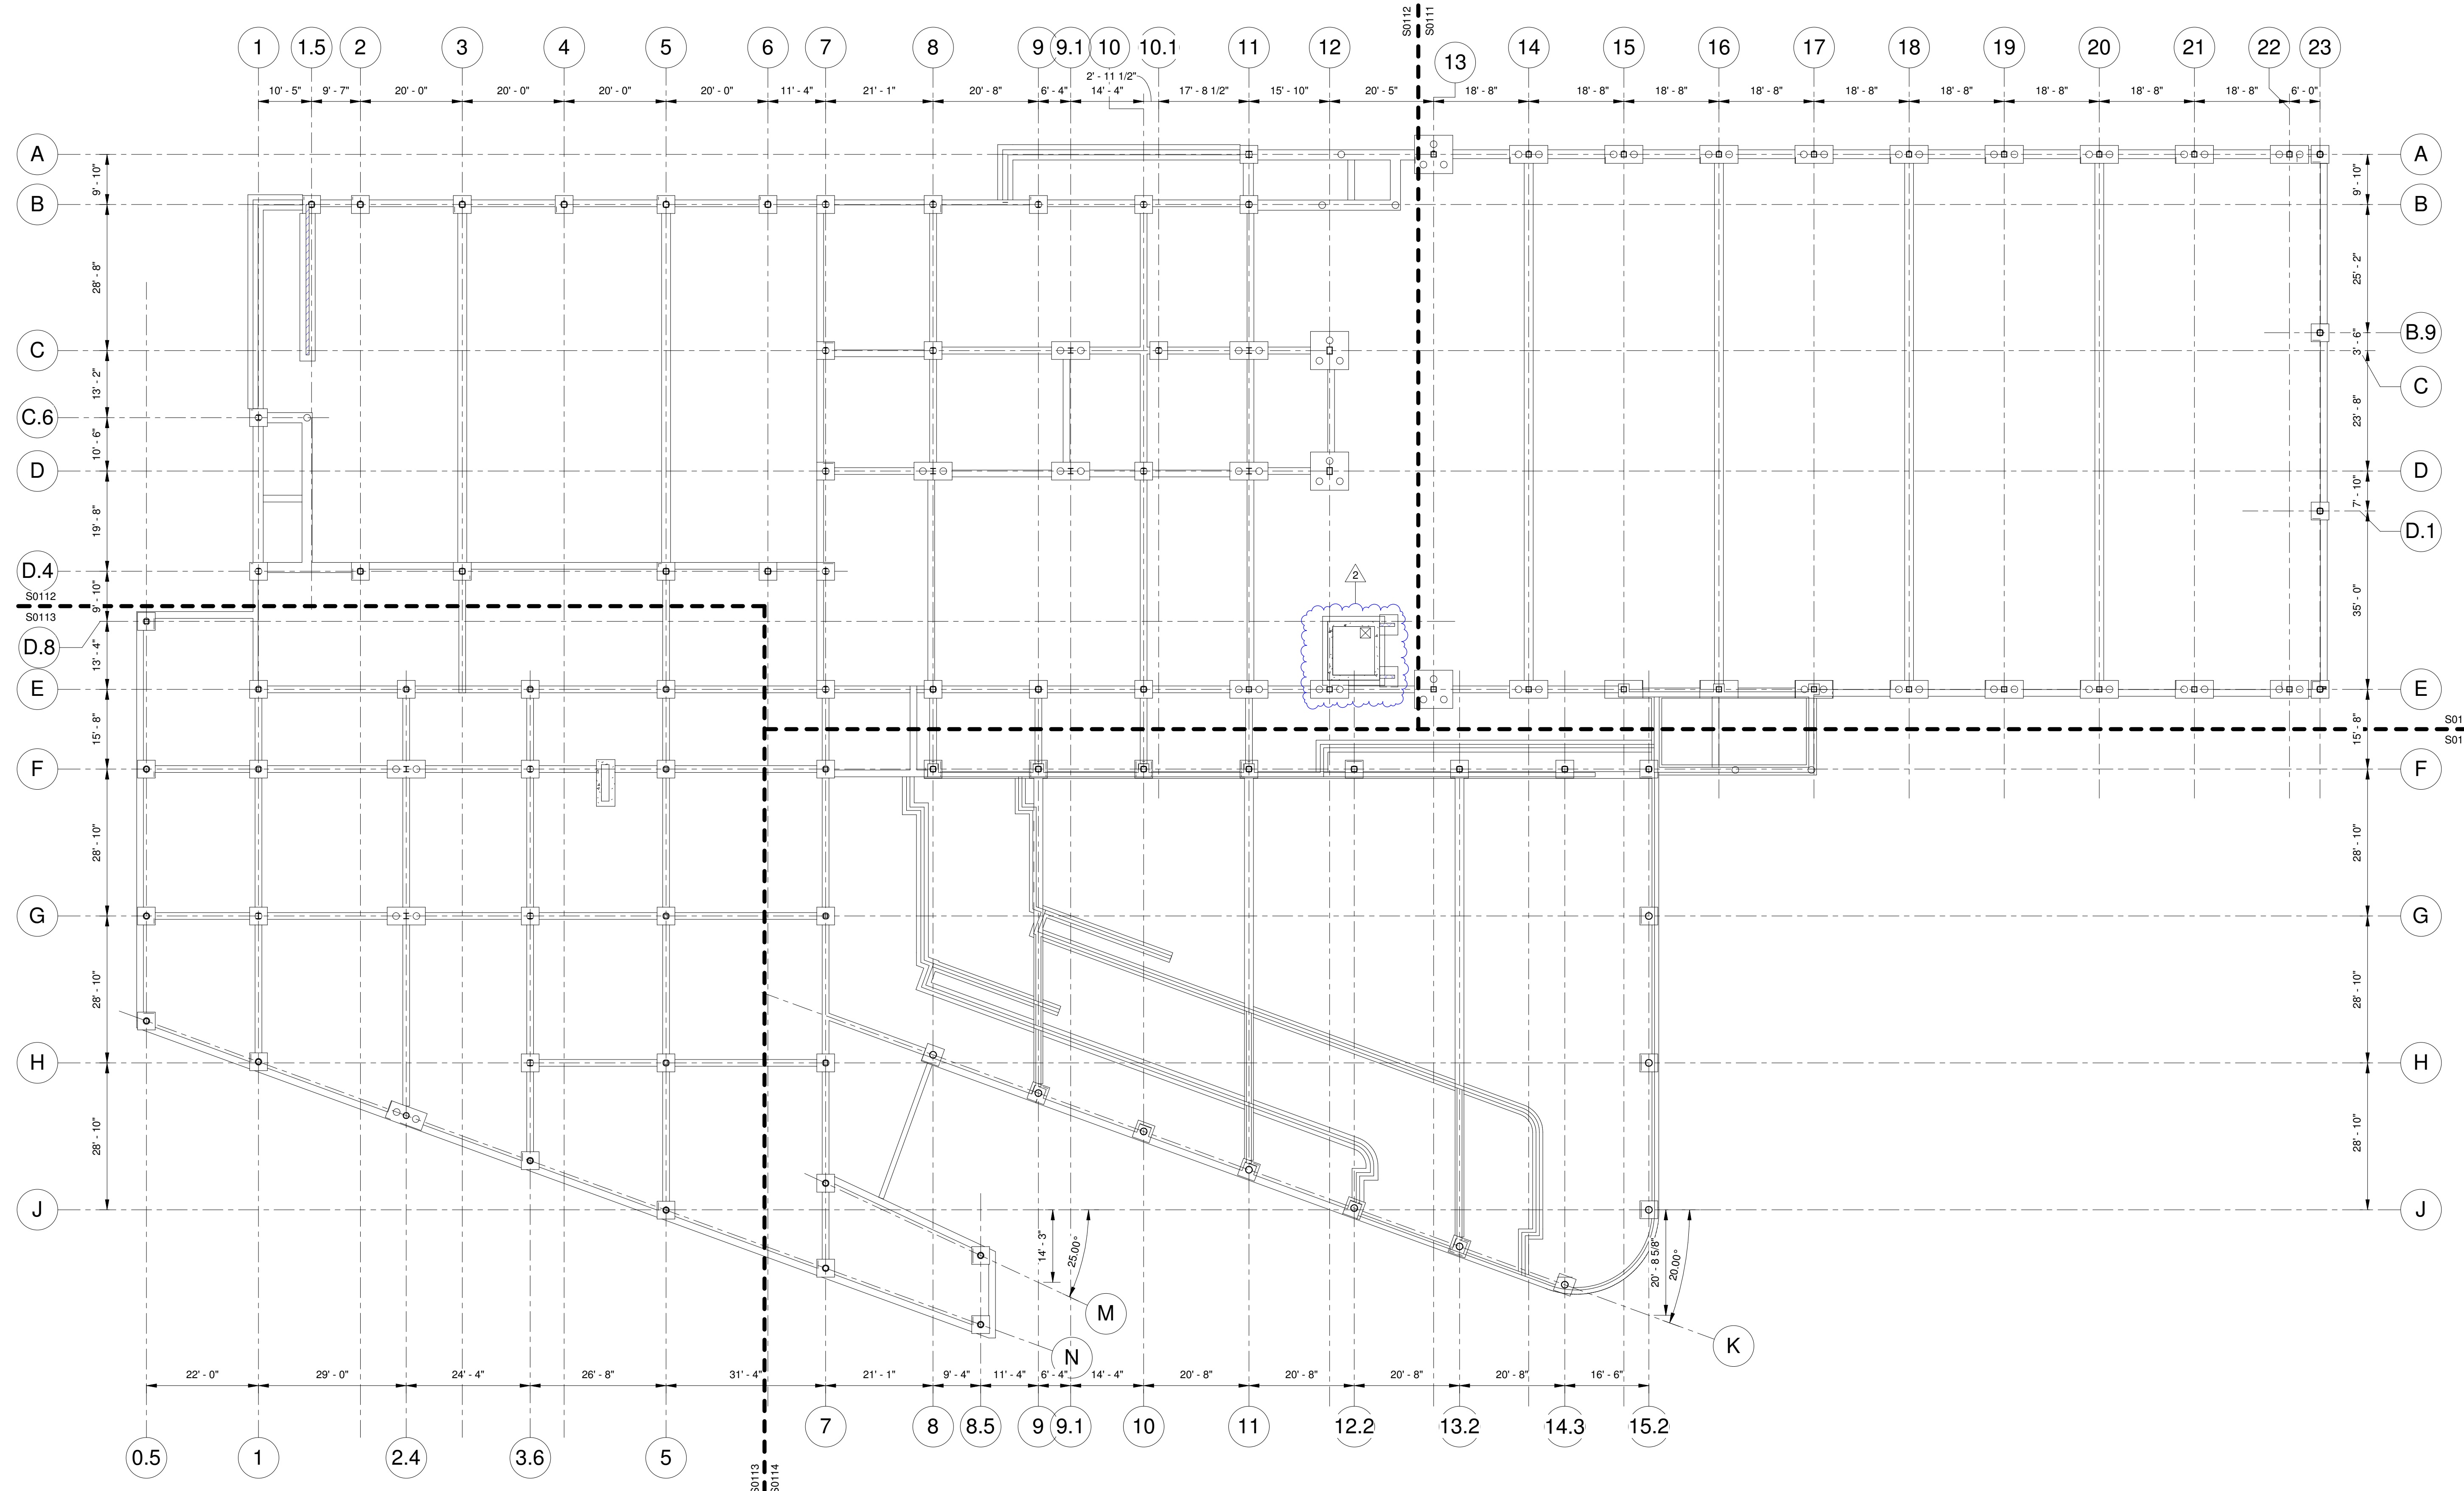
 
 


University of Louisville - Student Recreation Center (Phase #4 - Construction Set) Louisville, Ky

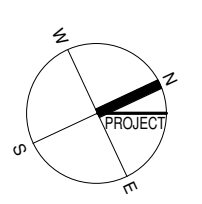
 212 North Upper Street Lexington, Kentucky 40507-1001 p 859.252.6664 f 859.253.2358 www.omniarchitects.com		 Suite 420, The Landmark Building Louisville, Kentucky 40202 Fax: (502) 586-2240; www.rangaswamy.com	
 UNIVERSITY OF LOUISVILLE		 CANNONDESIGN	



OVERALL FOUNDATION PLAN
 SCALE: 1/16" = 1'-0" 1
S0110

LEGEND:
 = CLOUDED ITEMS WHERE CHANGED PER ADDENDUM
 = ADDENDUM NUMBER

DISCLAIMER NOTE:
 THIS SET OF CONSTRUCTION DRAWINGS HAS BEEN UPDATED TO INCLUDE ANY CHANGES ISSUED THROUGH ADDENDUM OR OTHER MEANS. EVERY EFFORT HAS BEEN TAKEN TO INCLUDE ALL CHANGES TO DATE. THE CONTRACTOR IS STILL RESPONSIBLE FOR PROVIDING ANY ITEMS THAT WERE SHOWN AS PART OF THE ORIGINAL BID SET THAT MAY HAVE BEEN OVERLOOKED AND NOT INCLUDED IN THIS SET.



#	Revision Date
2	Feb 27, 2012

Drawing Name:	OVERALL FOUNDATION PLAN
U of L Project Number:	
Project Number:	Omni1 - 1105.00 Cannon - 08667.00
Date:	April 16, 2012
Drawn By:	VPP
Checked By:	ANTHONY

S0110

© Cannon Design 2010. All rights reserved. No part of this drawing may be reproduced or utilized in any form without the written authorization by The Cannon Corporation.
 16-04-2012 17:02:10