

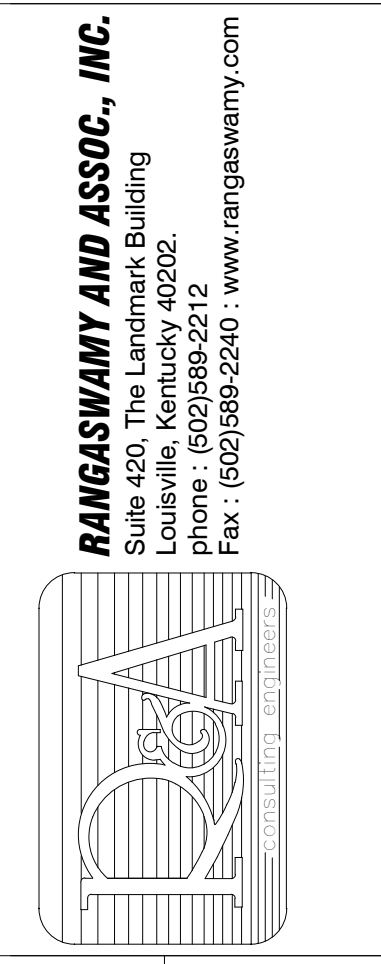


University of Louisville - Student Recreation Center (Phase #4 - Construction Set) Louisville, Ky

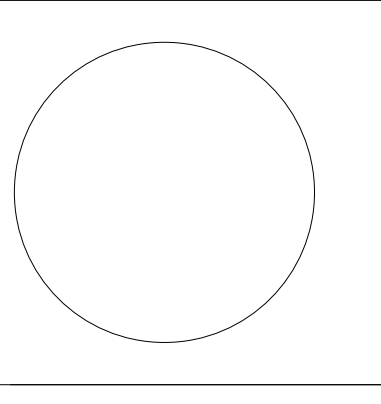

Omni ARCHITECTS
 212 North Upper Street
 Lexington, Kentucky 40507-1001
 p 859.252.6864 f 859.253.2358
 www.omniarchitects.com


CANNONDESIGN

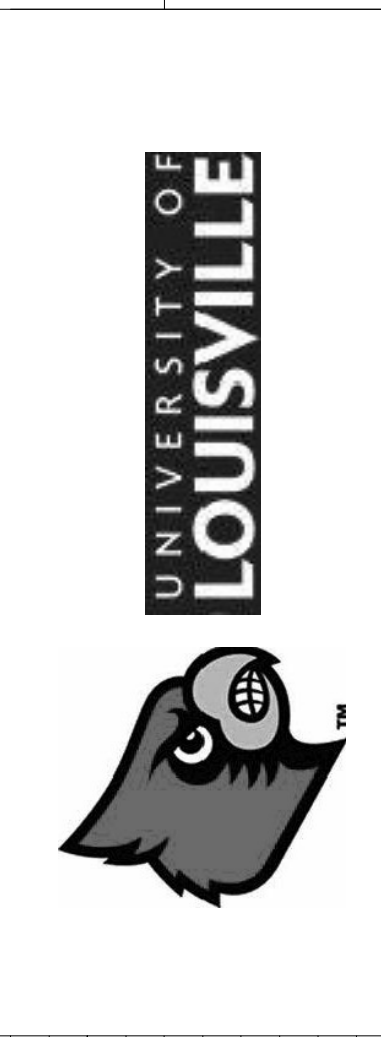

Revision Date	#	Description
	1	ISSUED FOR CONSTRUCTION

Drawing Name: OVERALL MEZZANINE FLOOR FRAMING PLAN
 U of L Project Number: Omni - 1105.00
 Project Number: Cannon - 08667.00
 Date: April 16, 2012
 Drawn By: VPP
 Checked By: ANTHONY


S0120

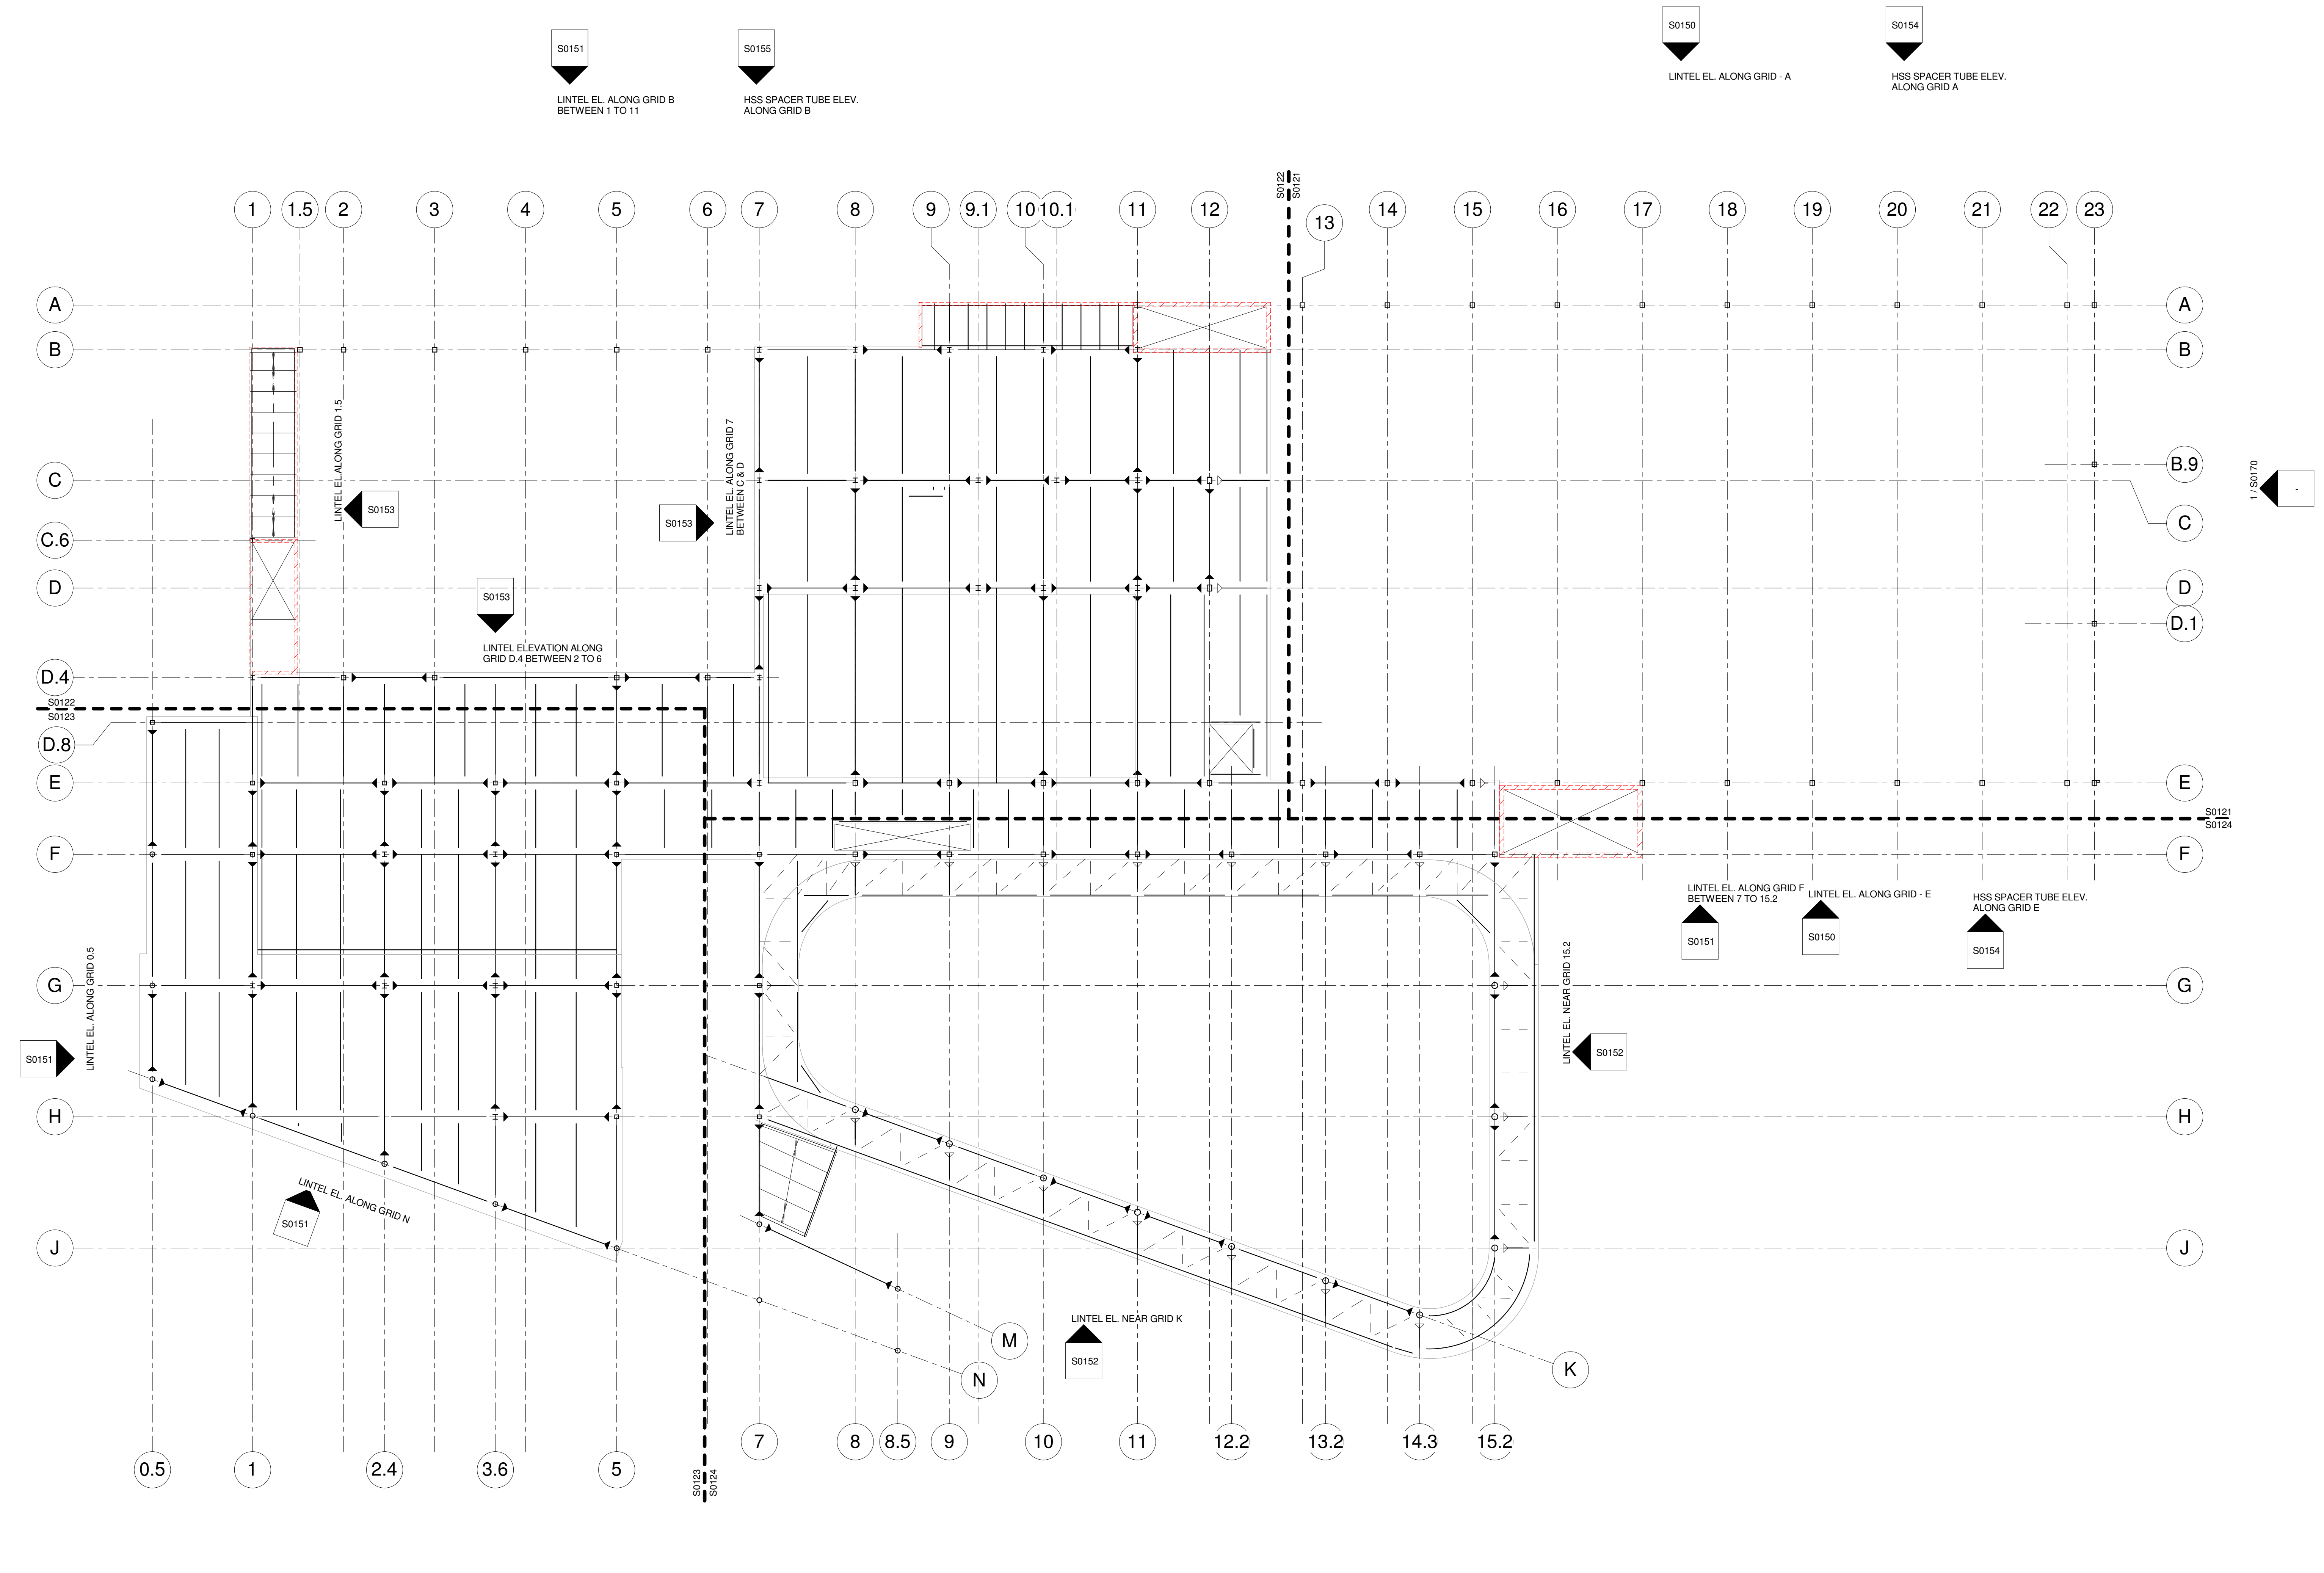

OVERALL MEZZANINE FLOOR FRAMING PLAN
 SCALE: 1/16" = 1'-0"
 1 S0120

LEGEND:
 = CLOUDED ITEMS WHERE CHANGED PER ADDENDUM
 = ADDENDUM NUMBER

DISCLAIMER NOTE:
 THIS SET OF CONSTRUCTION DRAWINGS HAS BEEN UPDATED TO INCLUDE ANY CHANGES ISSUED THROUGH ADDENDUM OR OTHER MEANS. EVERY EFFORT HAS BEEN TAKEN TO INCLUDE ALL CHANGES TO DATE. THE CONTRACTOR IS STILL RESPONSIBLE FOR PROVIDING ANY ITEMS THAT WERE SHOWN AS PART OF THE ORIGINAL BID SET THAT MAY HAVE BEEN OVERLOOKED AND NOT INCLUDED IN THIS SET.

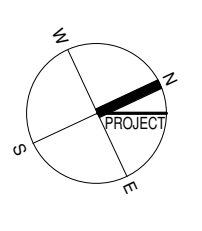

© Cannon Design 2010. All rights reserved. No part of this drawing may be reproduced or utilized in any form without the written authorization of Cannon Design.
 16-04-2012 17:03:21