

University of Louisville - Student Recreational Facility (Bid Phase #4)

Consolidated Addenda 3-11-12

Drawing Name / Description	LANDSCAPE PLAN	#	Revision Date
U of L Project Number:		1	
A&E Project Number:		2	
Date:	JANUARY, 2012	3	
Drawn By:	SDS	4	
Checked By:	JLC / KLV	5	
		6	
		7	
		8	

CARMAN
ENVIRONMENTALLY FULLY REALIZED
Landscape Architecture • Land Planning • Site Engineering
310 OLD EAST VINE STREET LEXINGTON, KY 40506
P: (859) 254-9803 F: (859) 255-8625

Omni ARCHITECTS
212 North Upper Street
Lexington, Kentucky
40507-1001
p 859.252.6664
f 859.252.6662
www.omniarchitects.com

SD-9.2

PLANTING SCHEDULE

KEY	BOTANICAL NAME	COMMON NAME	QUANTITY	SPECIFICATIONS
AT	Amelanchier canadensis	Allegheny Serviceberry	13	2.5' tall BB&B, 6" min. cal. trunk
BT	Betula nigra	Black Birch	1	5' tall BB&B, 8" min. cal. trunk
CT	Cornus sericea	Red Dogwood	13	4.5' tall BB&B, 4" min. cal. trunk
DT	Daphne genkwa	Winter Daphne	12	5' tall BB&B, 8" min. cal. trunk
ET	Elaeagnus argentea	Winter Olive	12	5' tall BB&B, 8" min. cal. trunk
FT	Forsythia intermedia	Forsythia	13	4.5' tall BB&B, 4" min. cal. trunk
GT	Gardenia jasminoides	Gardenia	61	3' tall, 3" spacing
HT	Hibiscus syriacus	Chinese Hibiscus	729	1' tall, 18" spacing
IT	Ipomoea pes-caprae	Ipomoea	1424	3' tall, 18" spacing
JT	Jasminum officinale	Common Jasmine	501	3' tall, 18" spacing
KT	Kalmia latifolia	Coastal Plain Tea	1	3' tall, 18" spacing
LT	Lonicera japonica	Japanese Honeysuckle	1	3' tall, 18" spacing
MT	Malva sylvestris	Common Mallow	1	3' tall, 18" spacing
NT	Nandina domestica	Heavenly Bamboo	1	3' tall, 18" spacing
OT	Osmanthus fragrans	Sweetgum	1	3' tall, 18" spacing
PT	Philadelphus coronarius	Common Philadelphus	1	3' tall, 18" spacing
QT	Quercus prinus	Prickly Pear	1	3' tall, 18" spacing
RT	Rosa rugosa	Rugosa Rose	1	3' tall, 18" spacing
ST	Syringa vulgaris	Common Lilac	1	3' tall, 18" spacing
TT	Taxus canadensis	Eastern White Pine	1	3' tall, 18" spacing
UT	Ulmus americana	American Elm	1	3' tall, 18" spacing
VT	Viburnum acerifolium	Black Viburnum	1	3' tall, 18" spacing
WT	Wisteria sinensis	Chinese Wisteria	1	3' tall, 18" spacing
XT	Xanthoxylum	Yellow Wood	1	3' tall, 18" spacing
YT	Yucca filamentosa	Spiky Leaf Yucca	1	3' tall, 18" spacing
ZT	Zelkova serrata	Common Zelkova	1	3' tall, 18" spacing

LANDSCAPE NOTES

- REVISIONS AS SHOWN ON THE PLANT LIST ARE FOR CONFORMANCE ONLY. LANDSCAPE CONTRACTOR IS RESPONSIBLE FOR VERIFYING ALL PLANTING MATERIALS AND PLANTING PLANS. THE PLANTS ARE TO OBTAIN THE PLANT LIST IN ALL CASES.
- SPECIFIC PLANTING MATERIALS SHOULD BE SPECIFIED BY THE CONTRACTOR. 
- NECESSARY TO PROVIDE OVERALL PLANT SIZE SPECIFIED.
- ALL PLANT MATERIALS TO BE SPECIFIED BY THE CONTRACTOR.
- ALL PLANT MATERIALS TO BE SPECIFIED BY THE CONTRACTOR.
LANDSCAPE LEGEND

- LARGE CANOPY TREE
- SMALL FLOWERING TREE
- SHRUB
- METAL EDGING
- SYNTHETIC TURF
- EROSION CONTROL BLANKET
- BUILDING AND WALLS
- LANDSCAPE MATERIAL
- PARKING METER SLEEVE
- QUANTITY
- PLANT MATERIAL
- LAWS OF STRUCTURAL SOILS (SEE SPEC)
- 4" PAPER GARD
- ASPHALT SYSTEM
- UNDERGROUND UTILITY BIN
- SHIELD WALK IN FIELD


A DECIDUOUS TREE IN STRUCTURAL SOIL
SCALE: NTS

B DECIDUOUS TREE IN TURFLANDSCAPE
SCALE: NTS

C SHRUB / GROUNDCOVER PLANTING
SCALE: NTS

D PLANT SPACING DETAIL
SCALE: NTS

METAL EDGING
SCALE: NTS

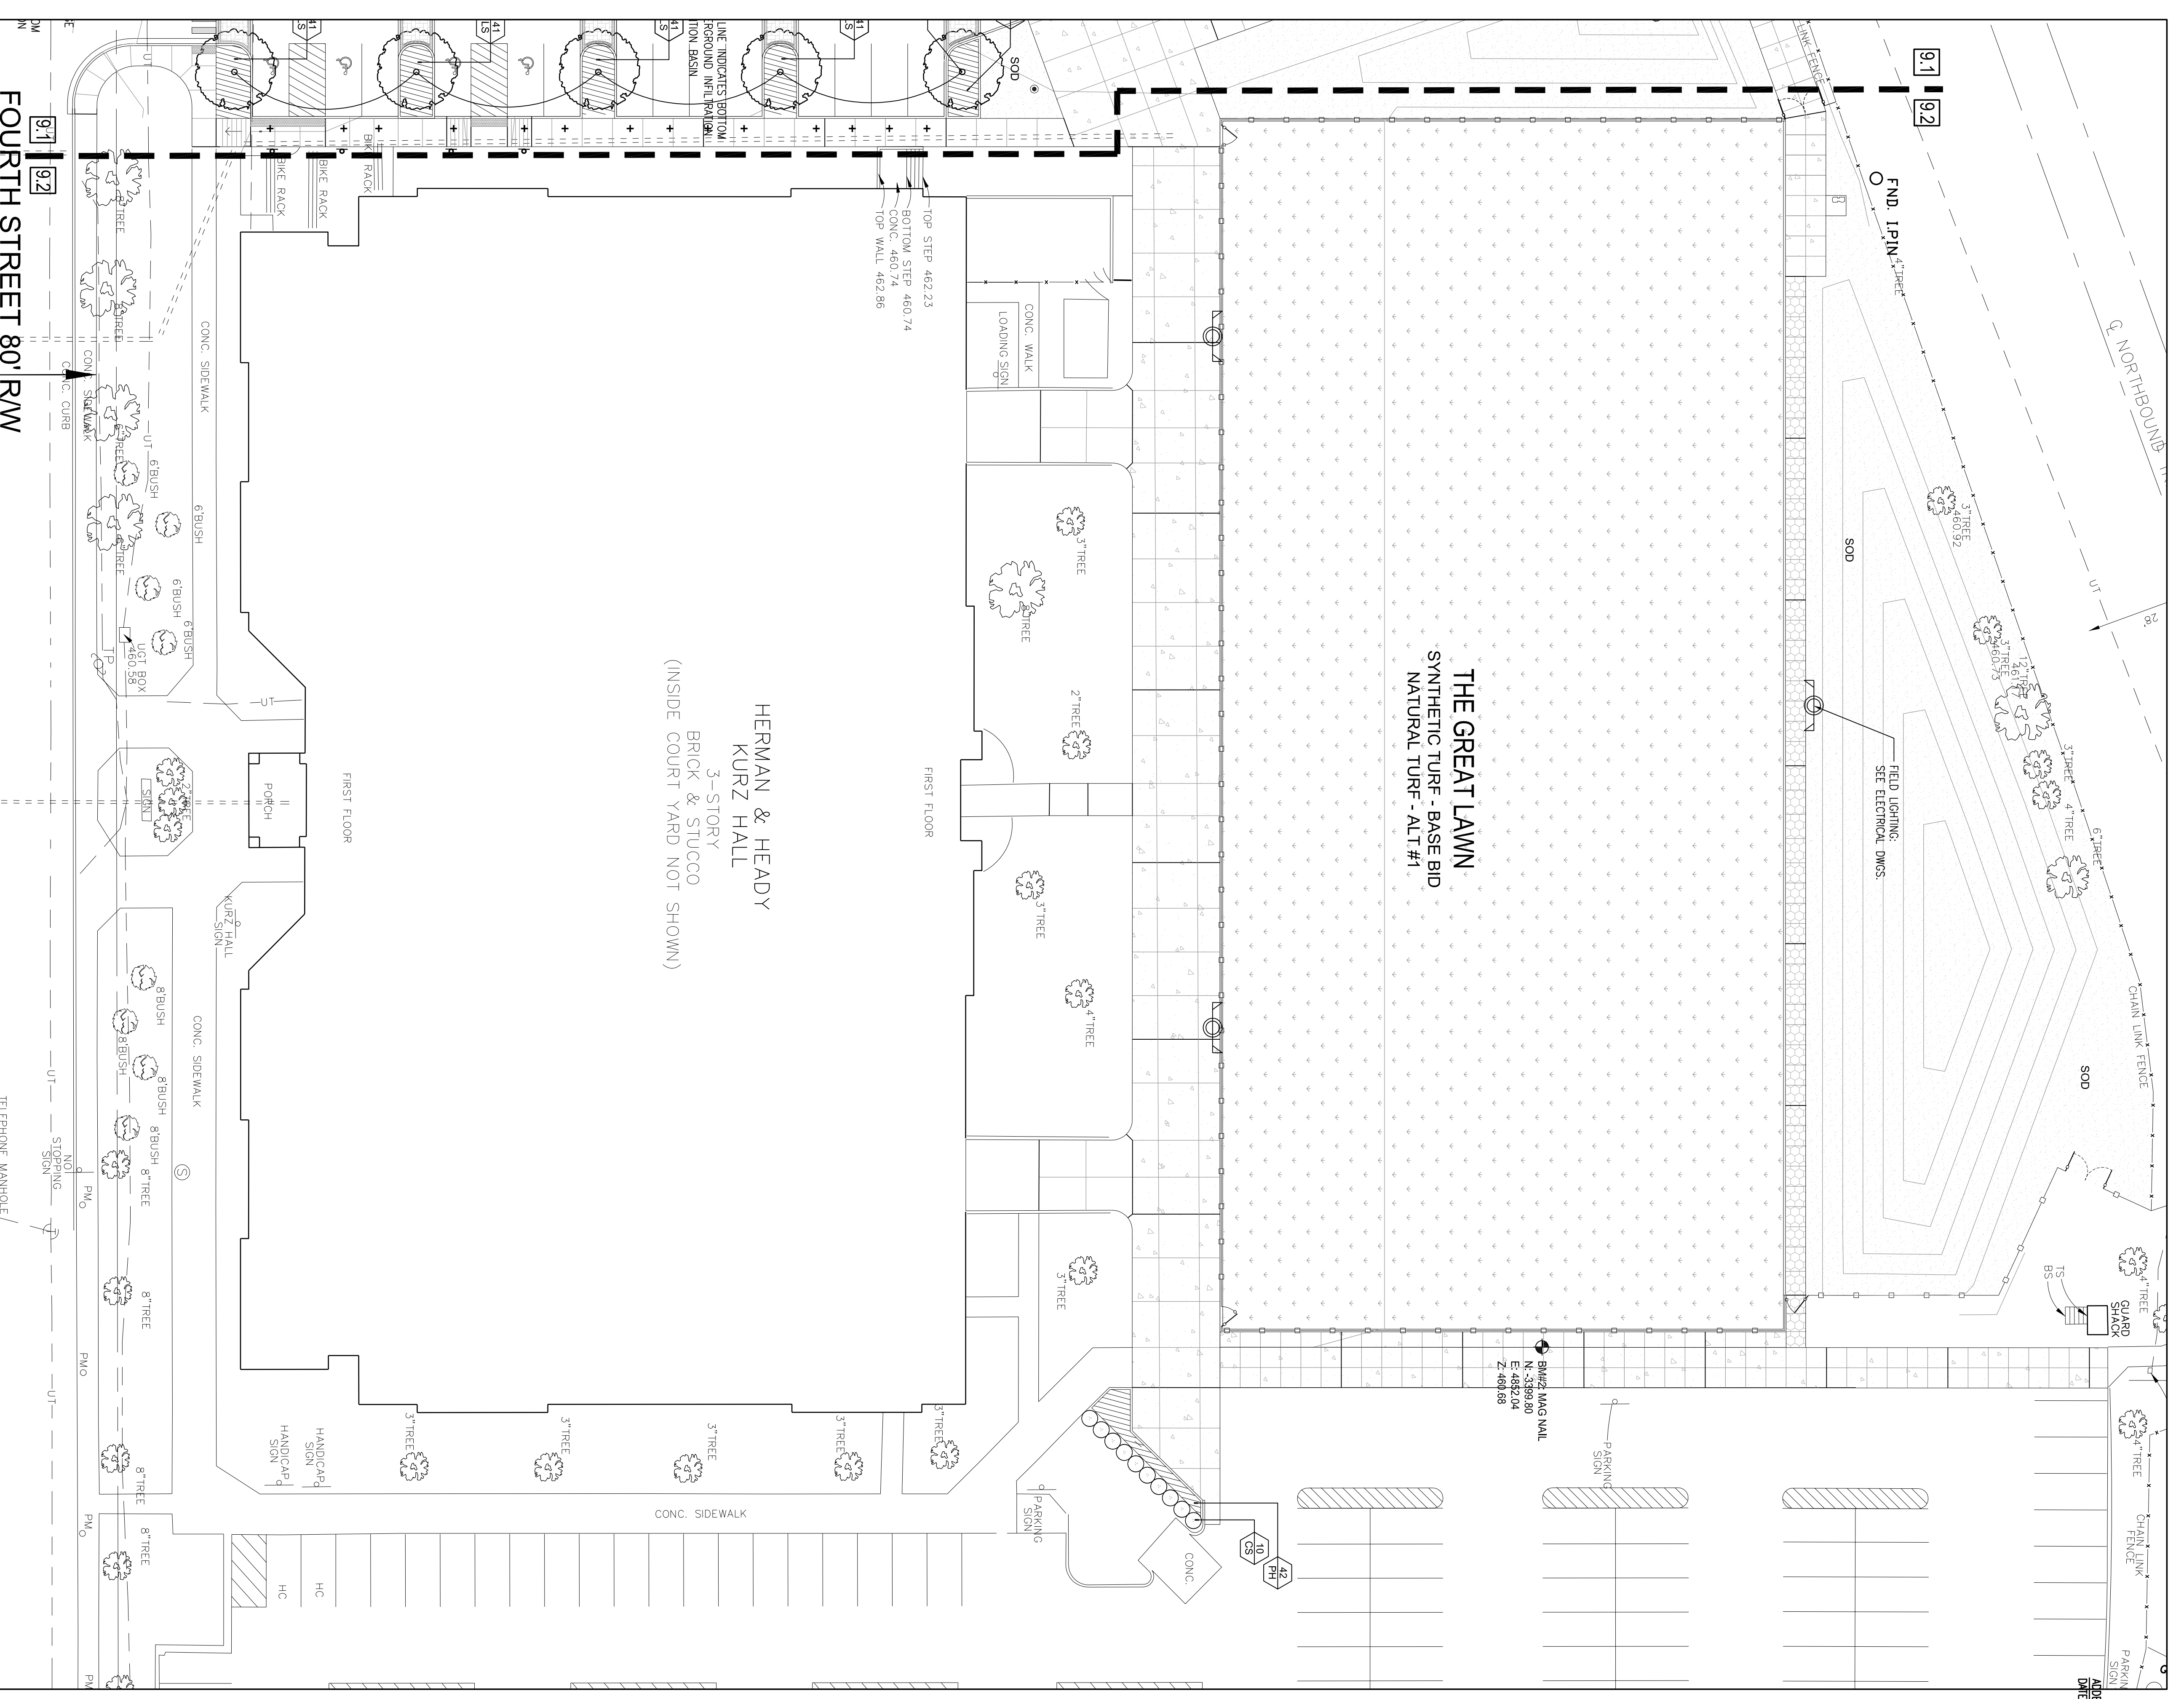

SITE LANDSCAPE PLAN
SCALE: 1"=20'-0"
0 10 20 40