


LOUISVILLE & NASHVILLE R.R. R/W

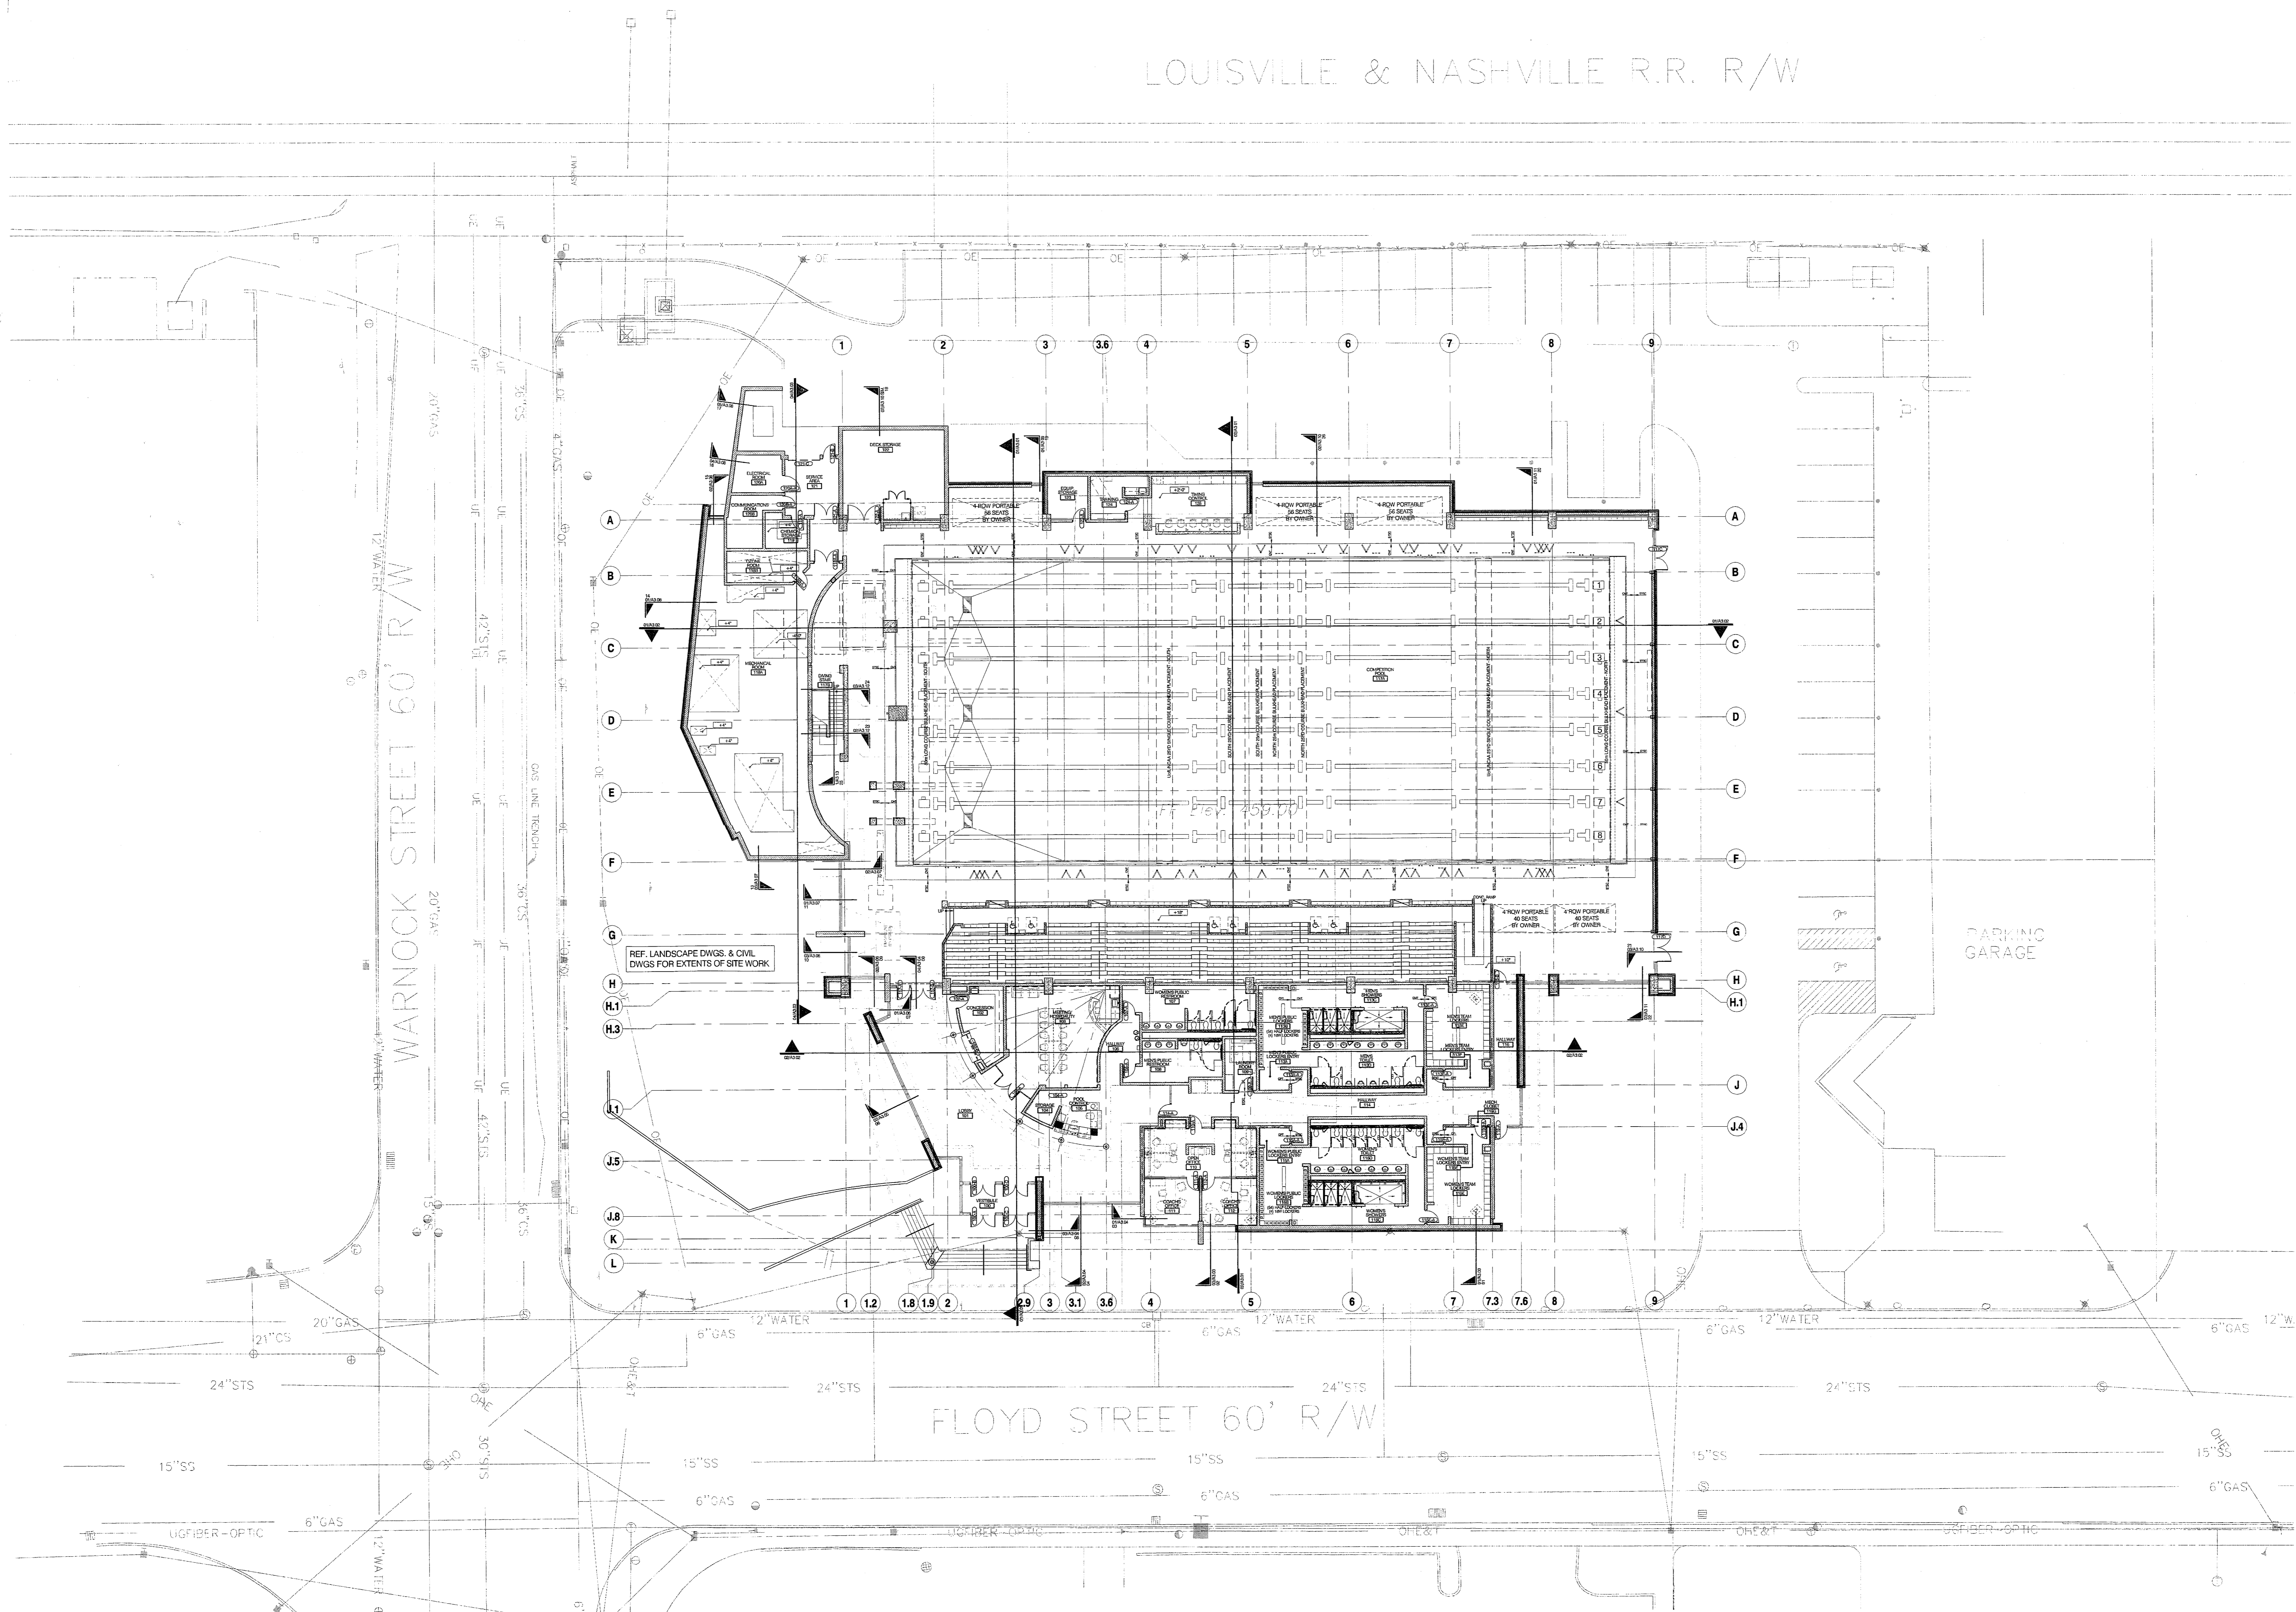



REF. LANDSCAPE DWGS. & CIVIL
DWGS FOR EXTENTS OF SITE WORK

PARKING
GARAGE

FLOYD STREET 60' R/W

01 ORIENTATION PLAN

A1.00 1/16" = 1'-0"

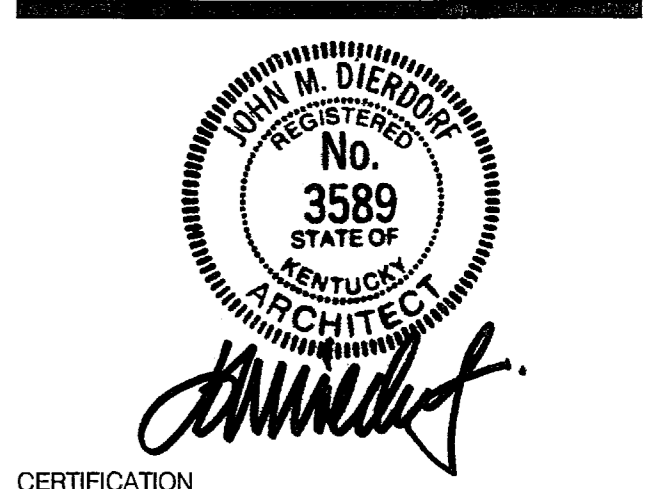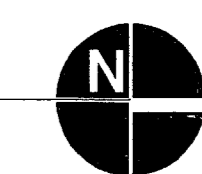

CONSTRUCTION
DOCUMENTS

CARDINAL PARK
NATATORIUM

UNIVERSITY OF LOUISVILLE

Project: 03006
Drawn: D. MCCLOSKEY
Checked: J. LINDSTAEDT
Scale:
Issue Date: AUGUST 27, 2003
Revision:

ORIENTATION FLOOR PLAN

A1.00