


01 UNIT A FLOOR PLAN
A1.01 1/8" = 1'-0"

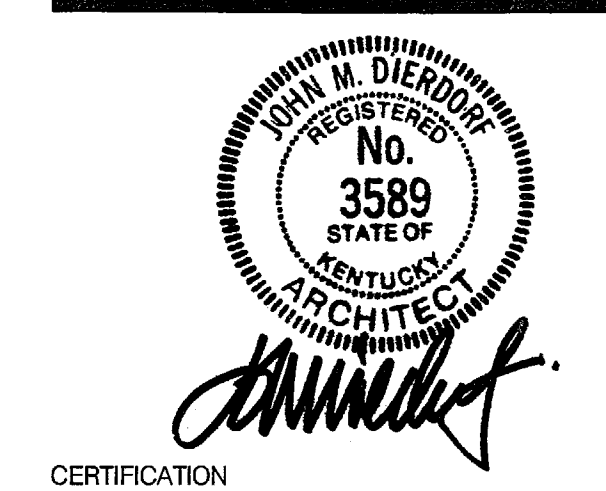

CERTIFICATION
CONSTRUCTION DOCUMENTS


CARDINAL PARK NATATORIUM

UNIVERSITY OF LOUISVILLE

Project: 03006
Drawn: D. MCLOSKEY
Checked: J. LINDSTAEDT
Scale: (SEE TYPE)
Issue Date: AUGUST 27, 2003
Revision:

MAIN LEVEL FLOOR PLAN UNIT A

A1.01

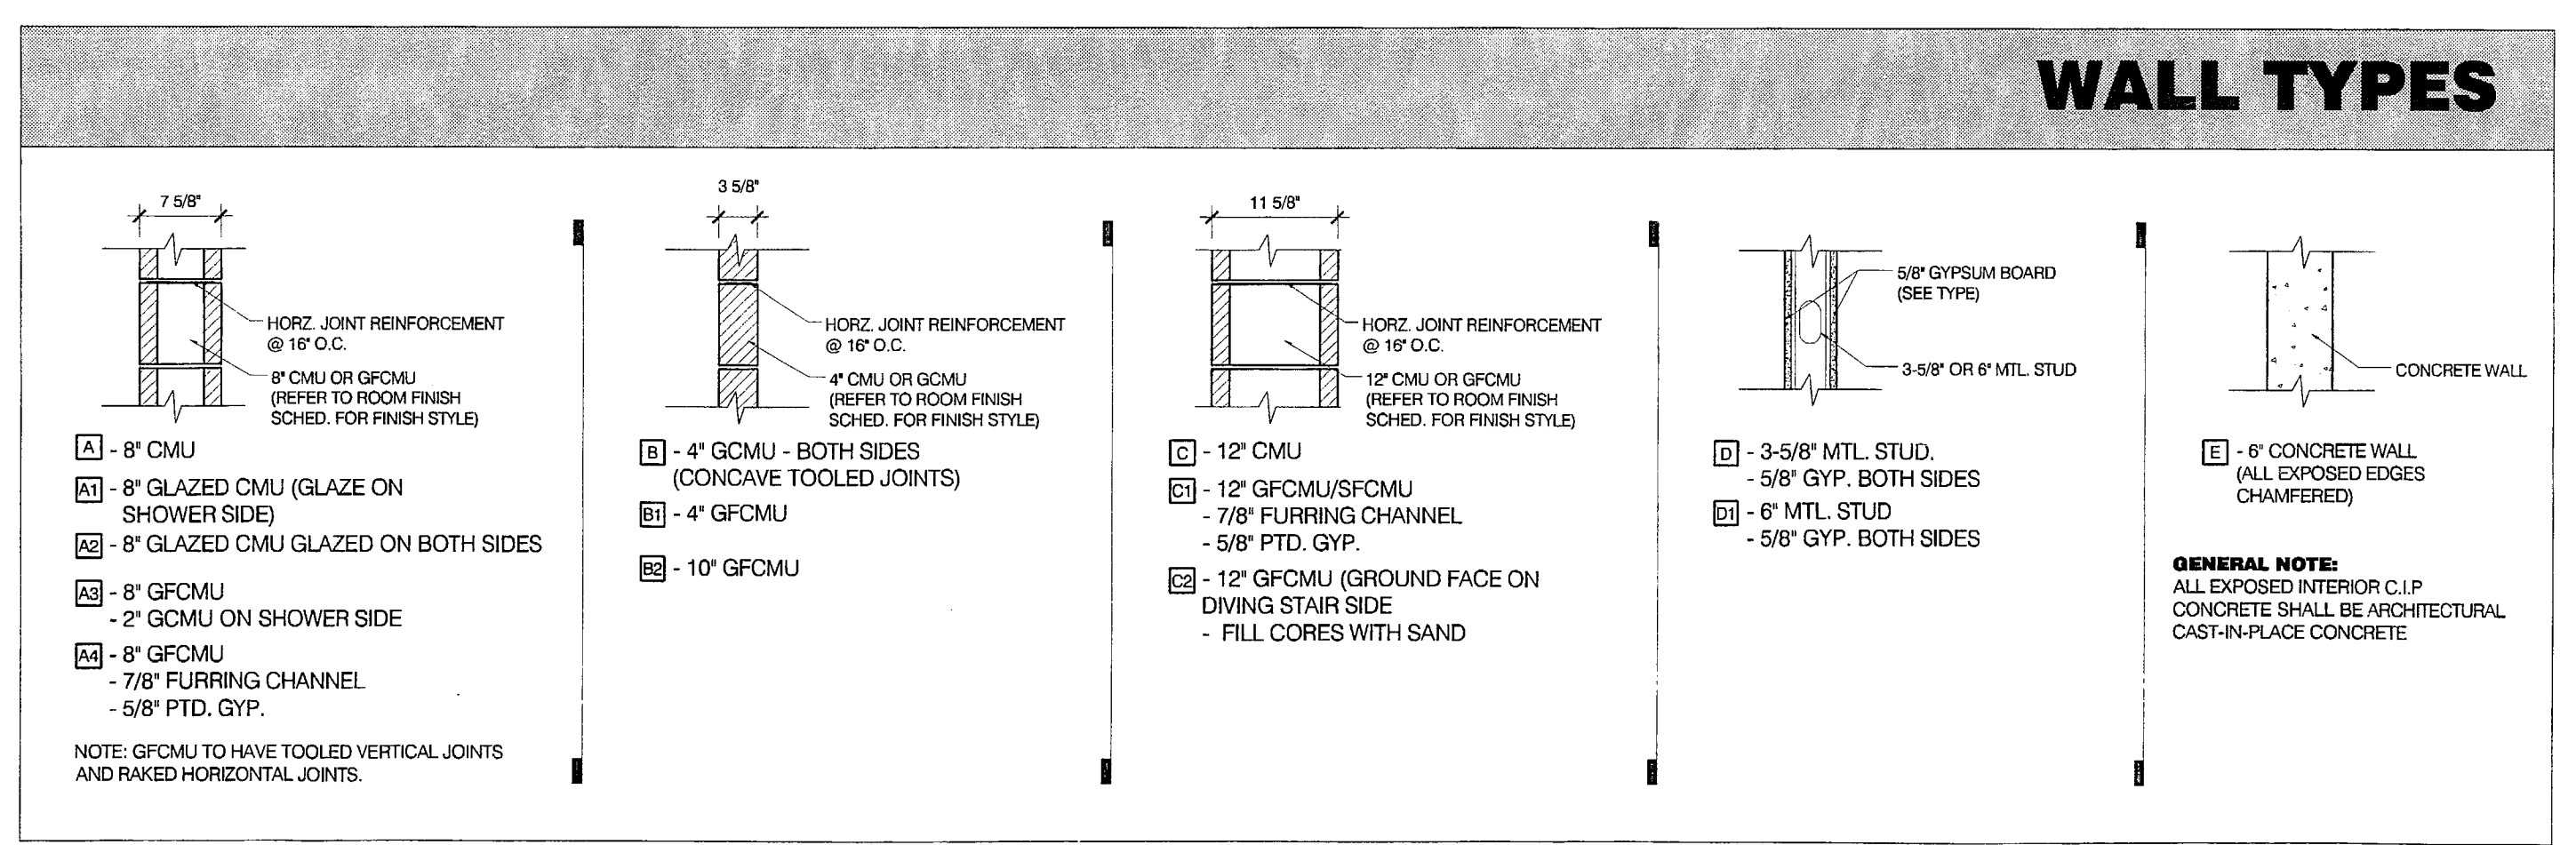

- A - 8" CMU
- B - 8" GLAZED CMU (GLAZE ON SHOWER SIDE)
- C - 8" GLAZED CMU GLAZED ON BOTH SIDES
- D - 8" GFCMU
- E - 2" GCMU ON SHOWER SIDE
- F - 8" GFCMU
- G - 8" GFCMU - 7/8" FURRING CHANNEL - 5/8" PTD. GYP.
- H - 12" GFCMU (GROUND FACE ON DIVING STAIR SIDE - FILL CORES WITH SAND)
- I - 4" GCMU - BOTH SIDES (CONCAVE TOOLED JOINTS)
- J - 4" GFCMU
- K - 10" GFCMU
- L - 12" CMU
- M - 12" GFCMU/GFCMU
- N - 7/8" FURRING CHANNEL - 5/8" PTD. GYP.
- O - 12" GFCMU (GROUND FACE ON DIVING STAIR SIDE - FILL CORES WITH SAND)
- P - 3-3/8" MTL. STUD - 5/8" GYP. BOTH SIDES
- Q - 6" MTL. STUD - 5/8" GYP. BOTH SIDES
- R - 6" CONCRETE WALL (ALL EXPOSED EDGES CHAMFERED)

GENERAL NOTE:
ALL EXPOSED INTERIOR C.I.P. CONCRETE SHALL BE ARCHITECTURAL CAST-IN-PLACE CONCRETE.