


**02 WEST ELEVATION**

A2.01 1/8" = 1'-0"

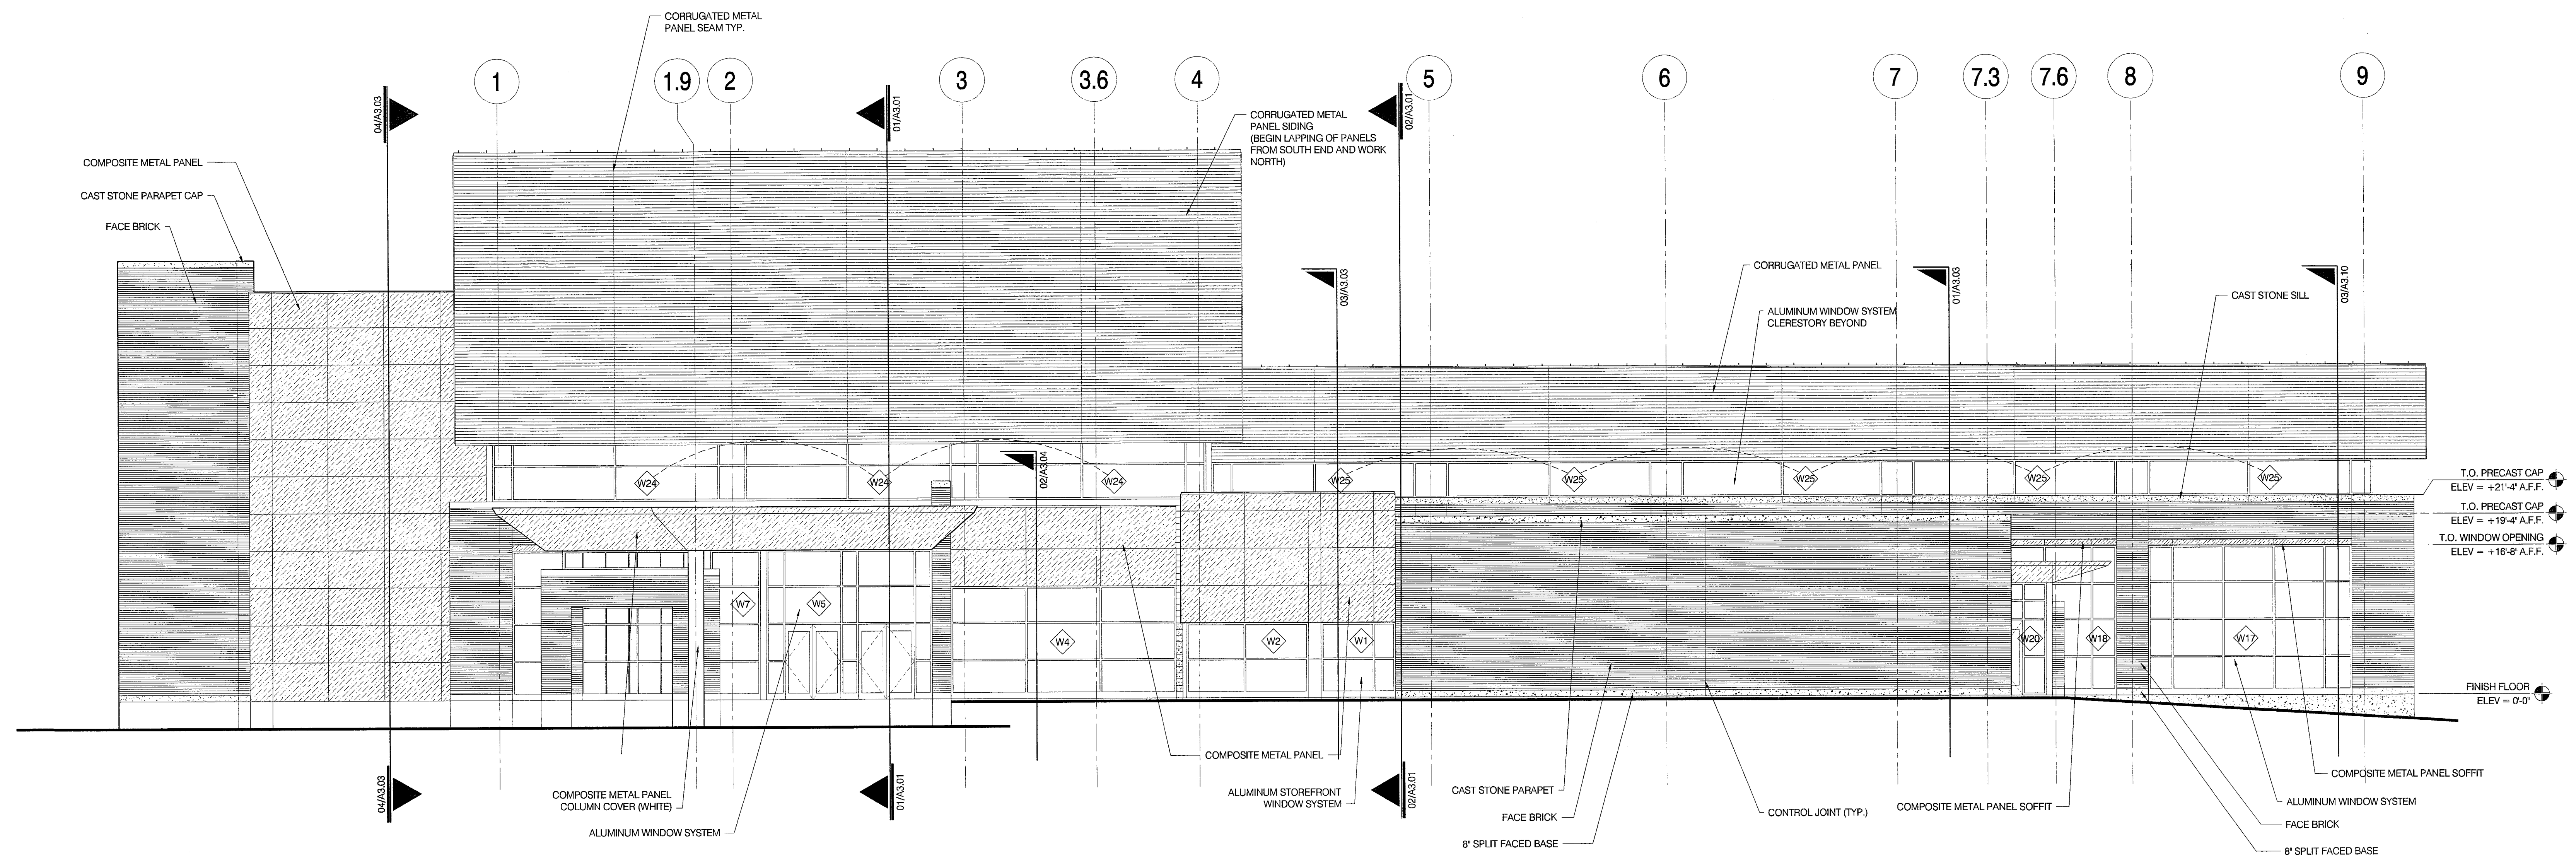

**01 EAST ELEVATION**

A2.01 1/8" = 1'-0"



CERTIFICATION  
**CONSTRUCTION DOCUMENTS**

**CARDINAL PARK NATATORIUM**

**UNIVERSITY OF LOUISVILLE**

Project: 03006  
Drawn: D. MCCLOSKEY  
Checked: J. LINDSTAEDT  
Issue Date: AUGUST 27, 2003  
Revision:

**BUILDING ELEVATIONS**

**A2.01**