



05 MECH. SCREEN ABOVE LOCKERS
DETAIL

A3.03 3/4" = 1'-0"

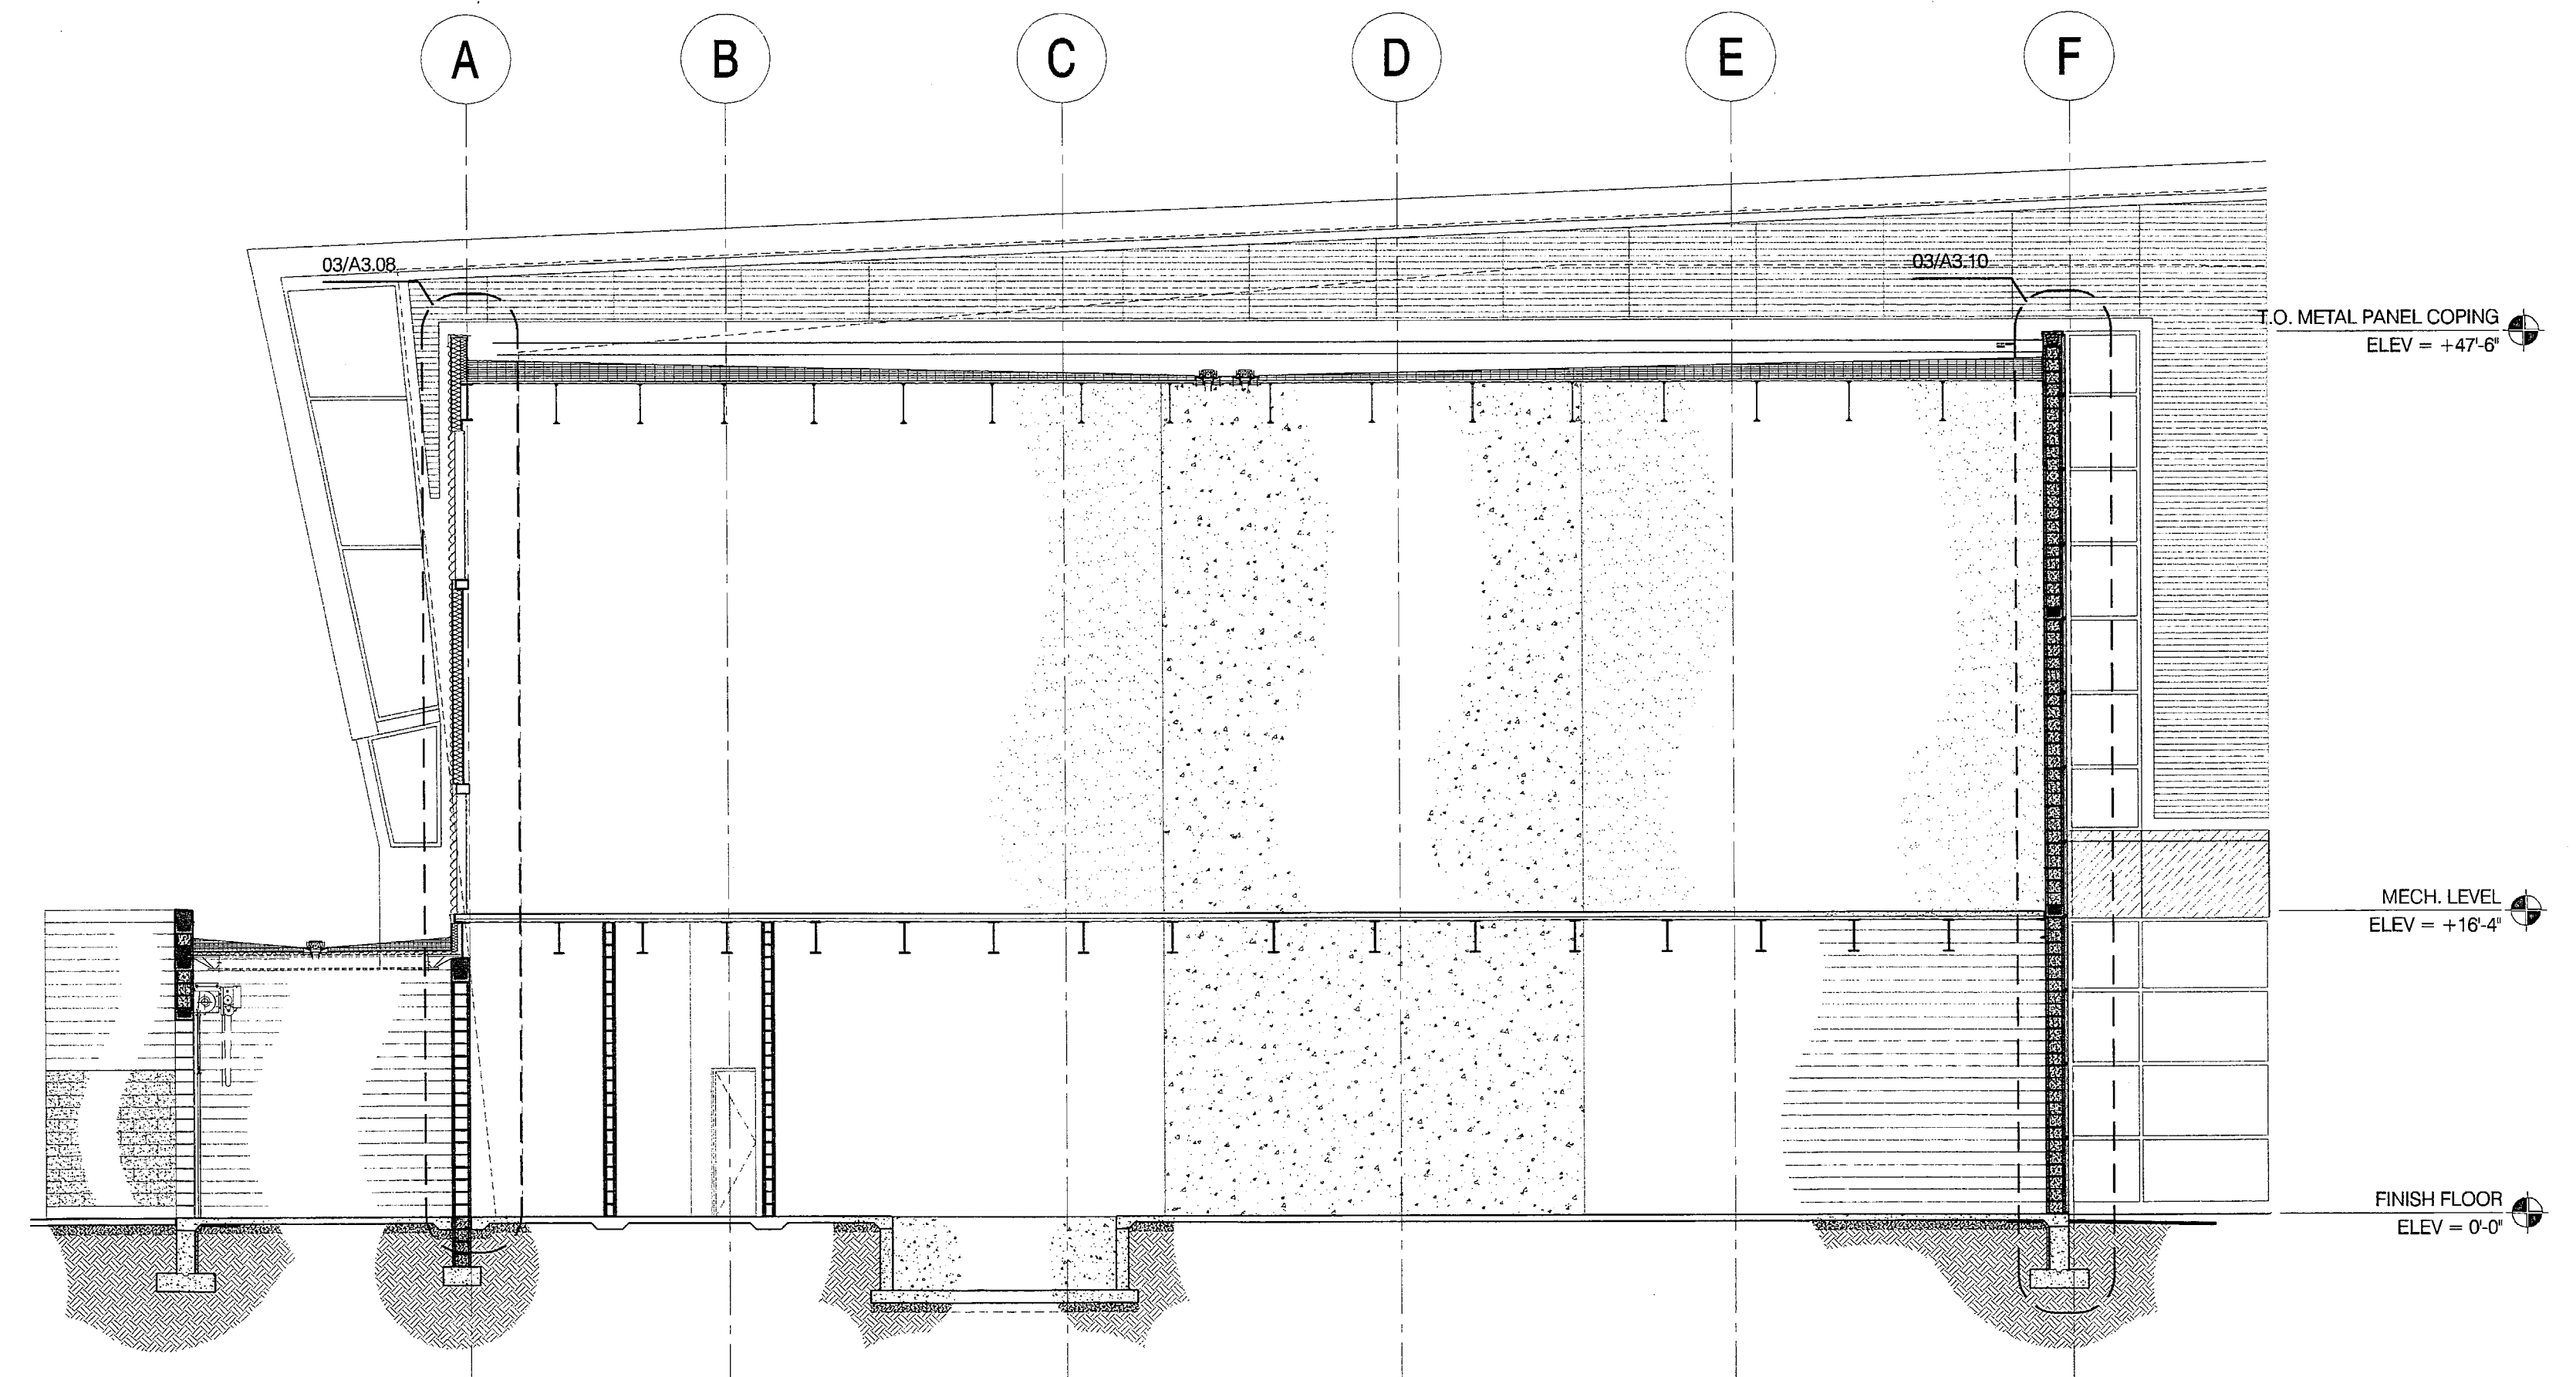


04 BUILDING SECTION

A3.03 1/8" = 1'-0"

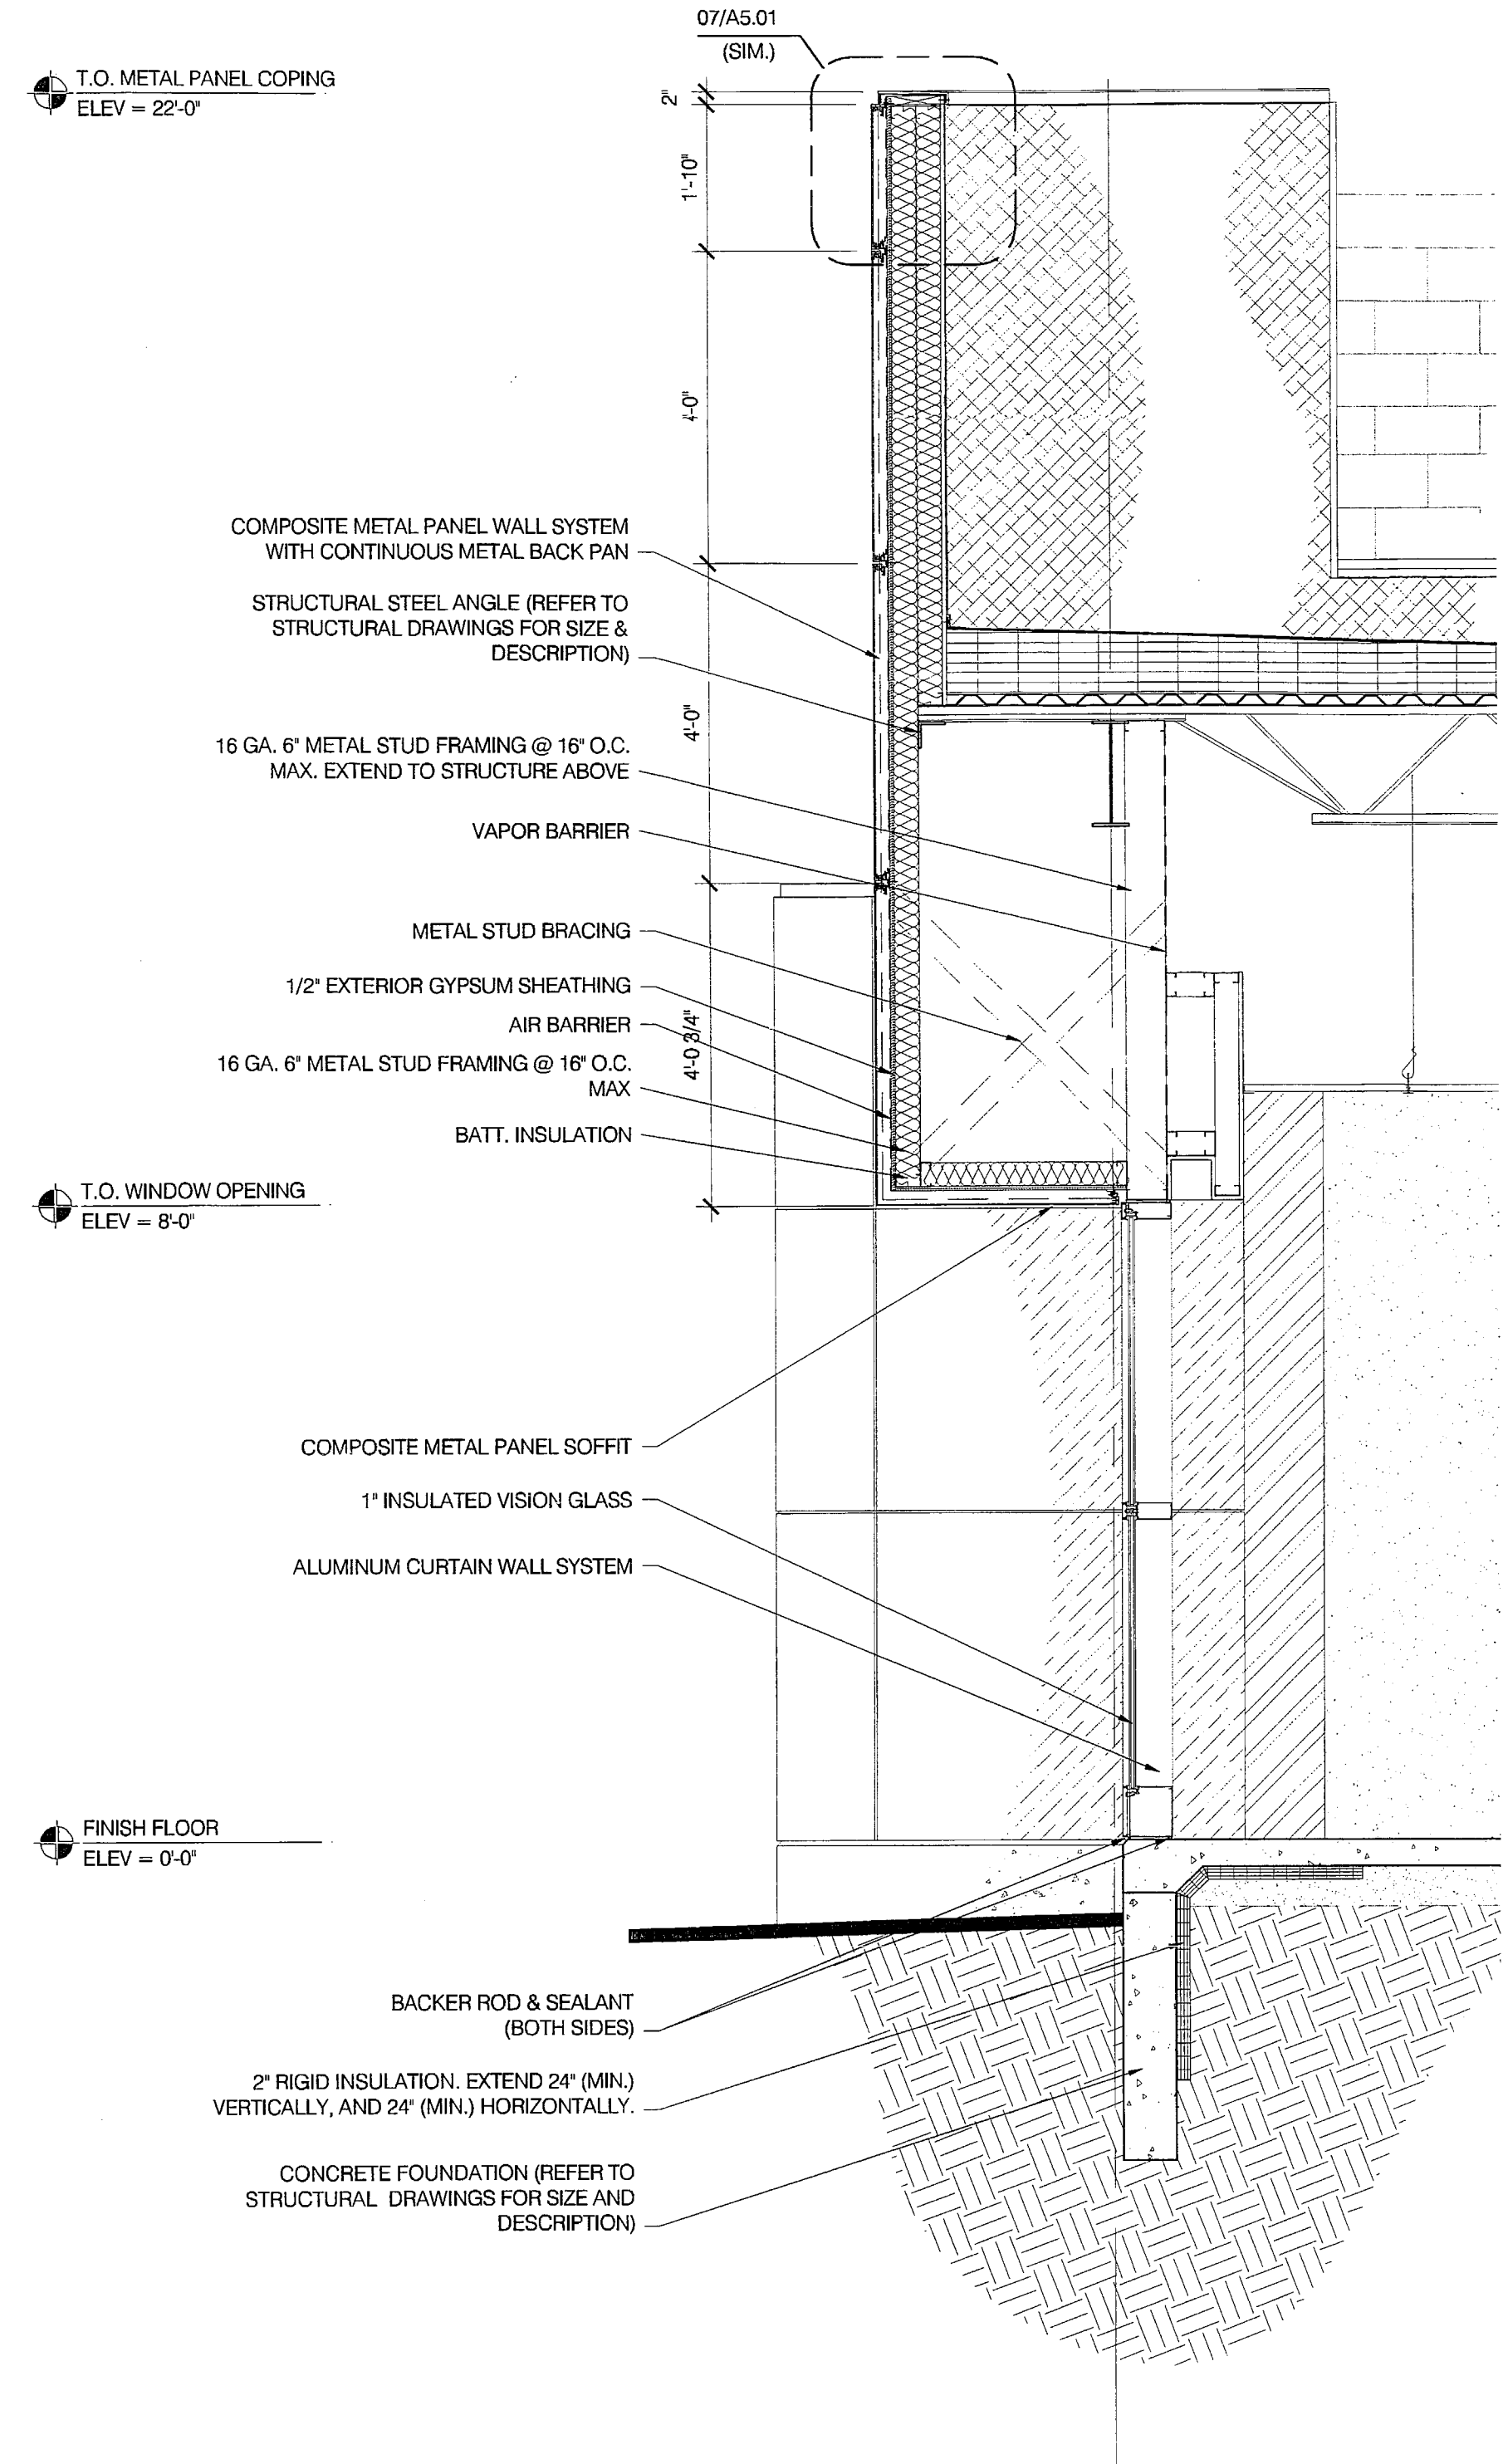


03 WALL SECTION

A3.03 1/2" = 1'-0"

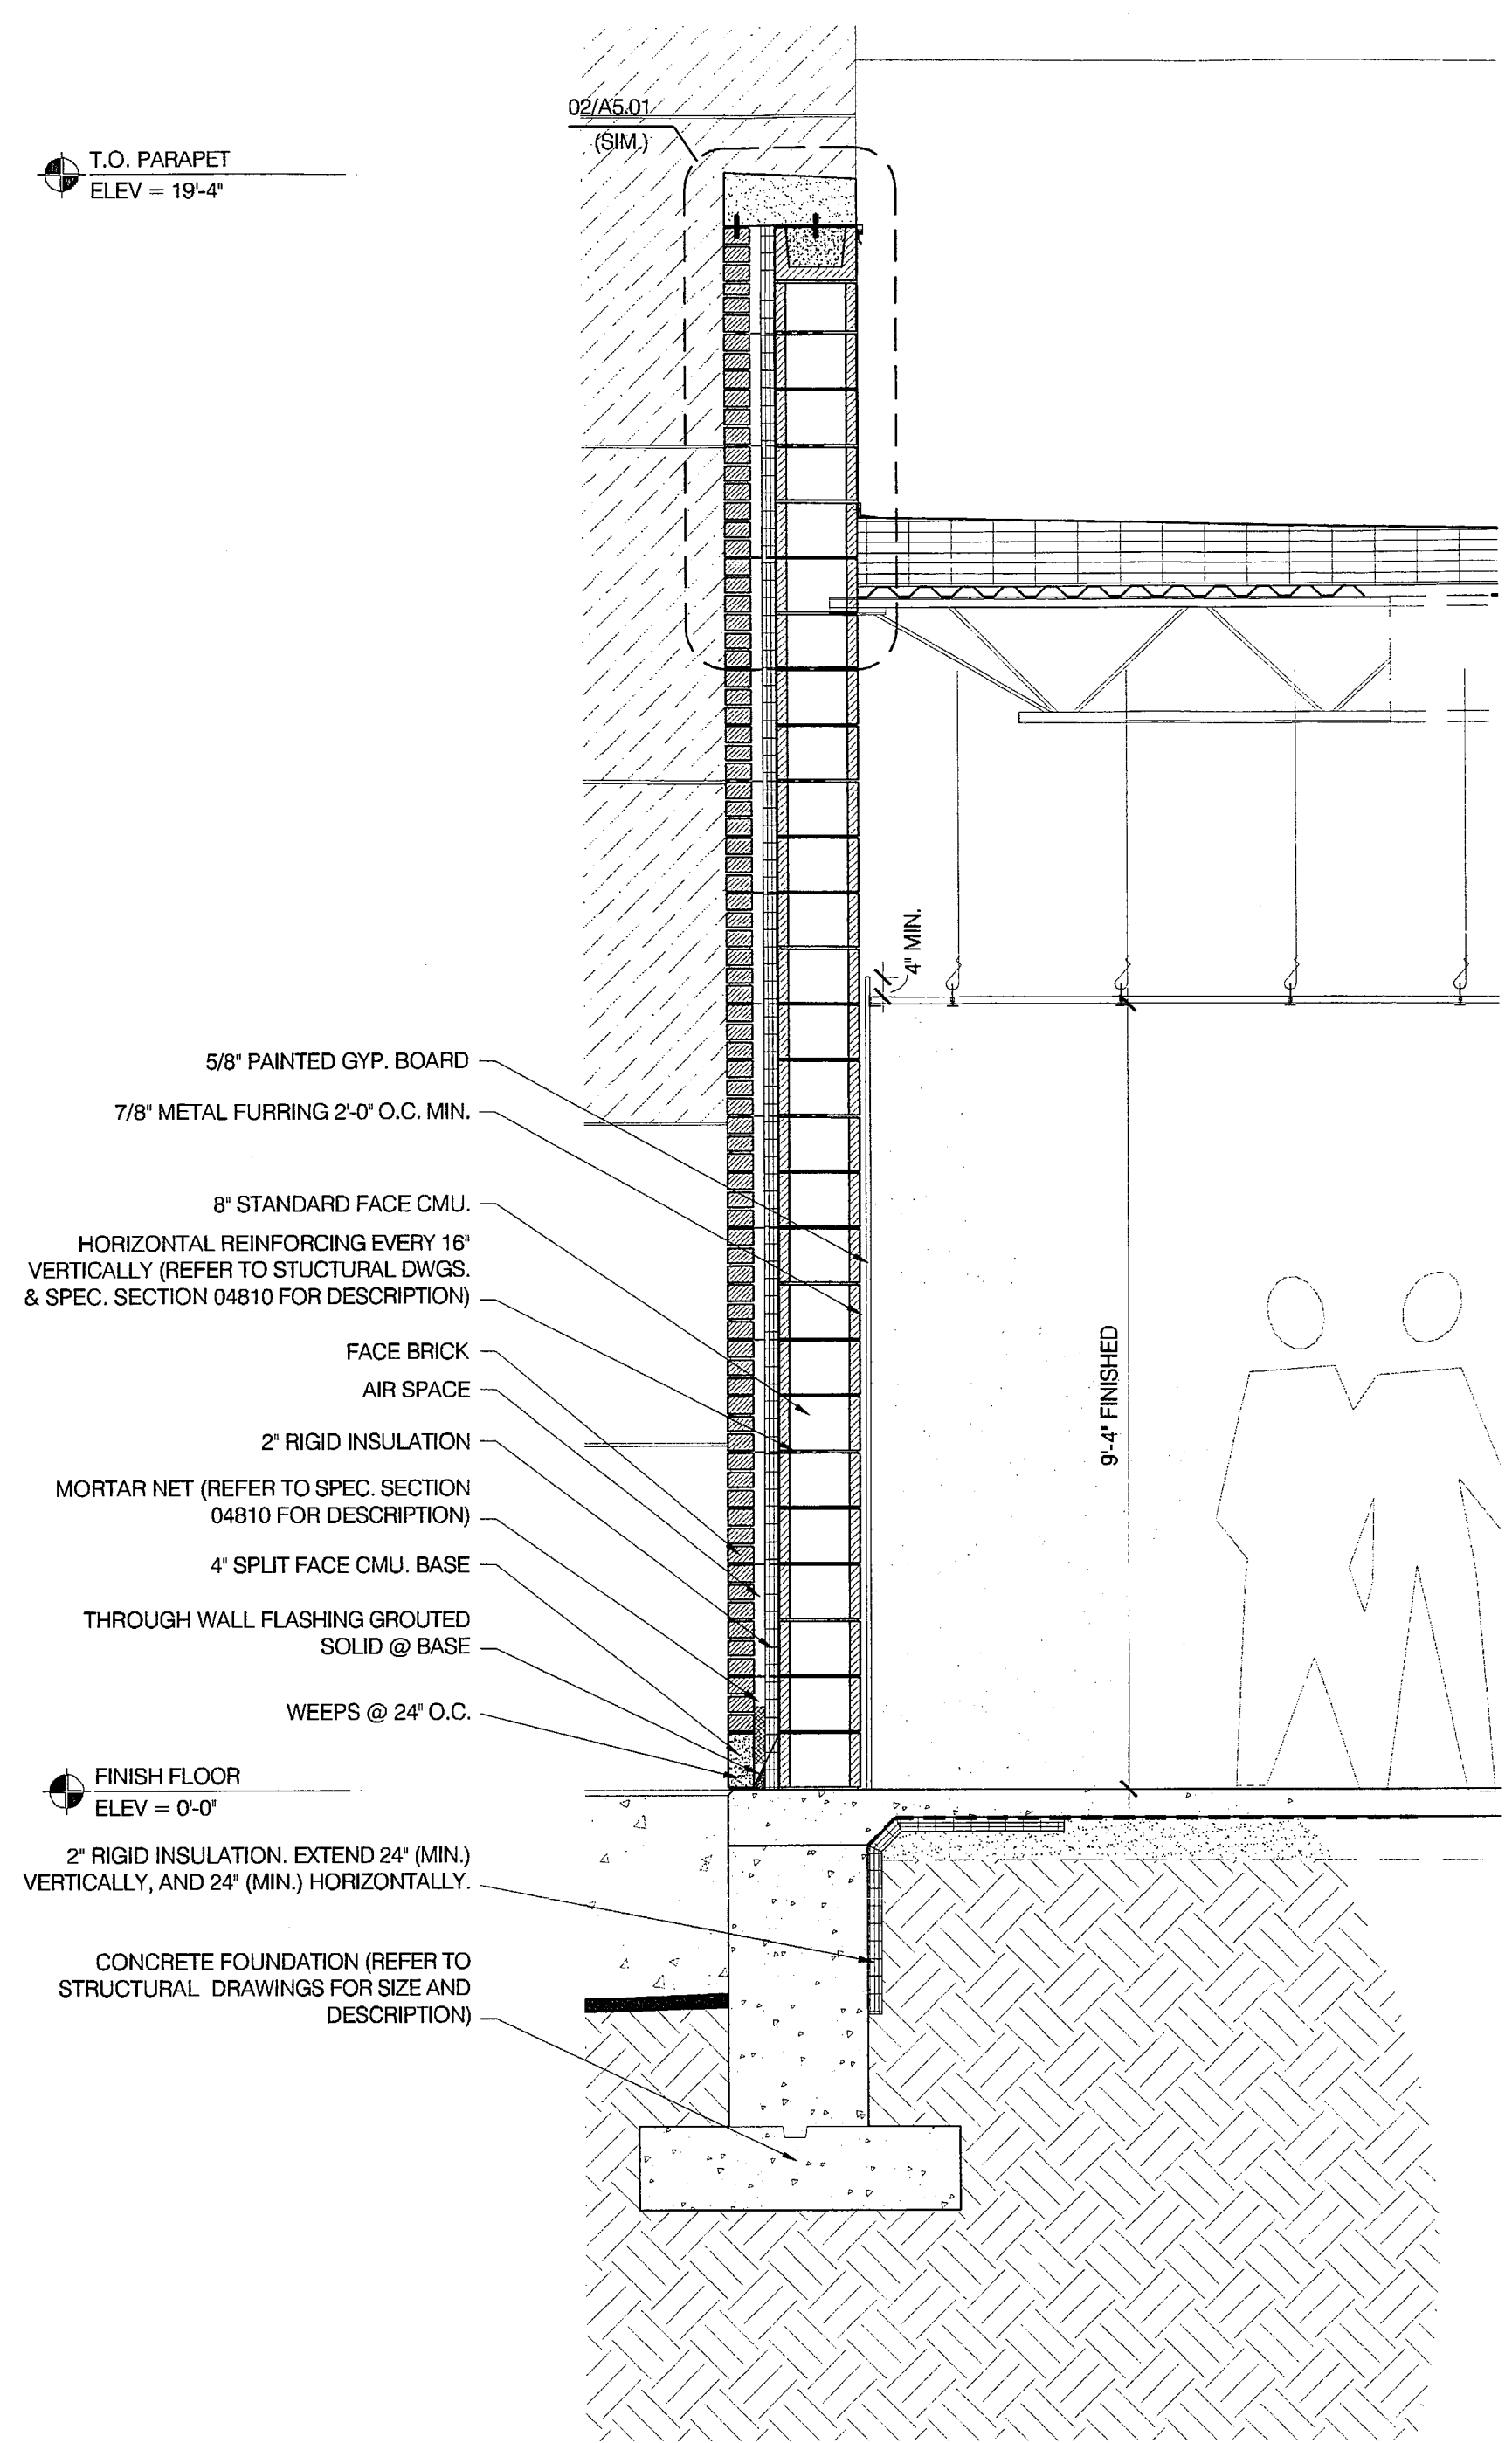


02 WALL SECTION

A3.03 1/2" = 1'-0"

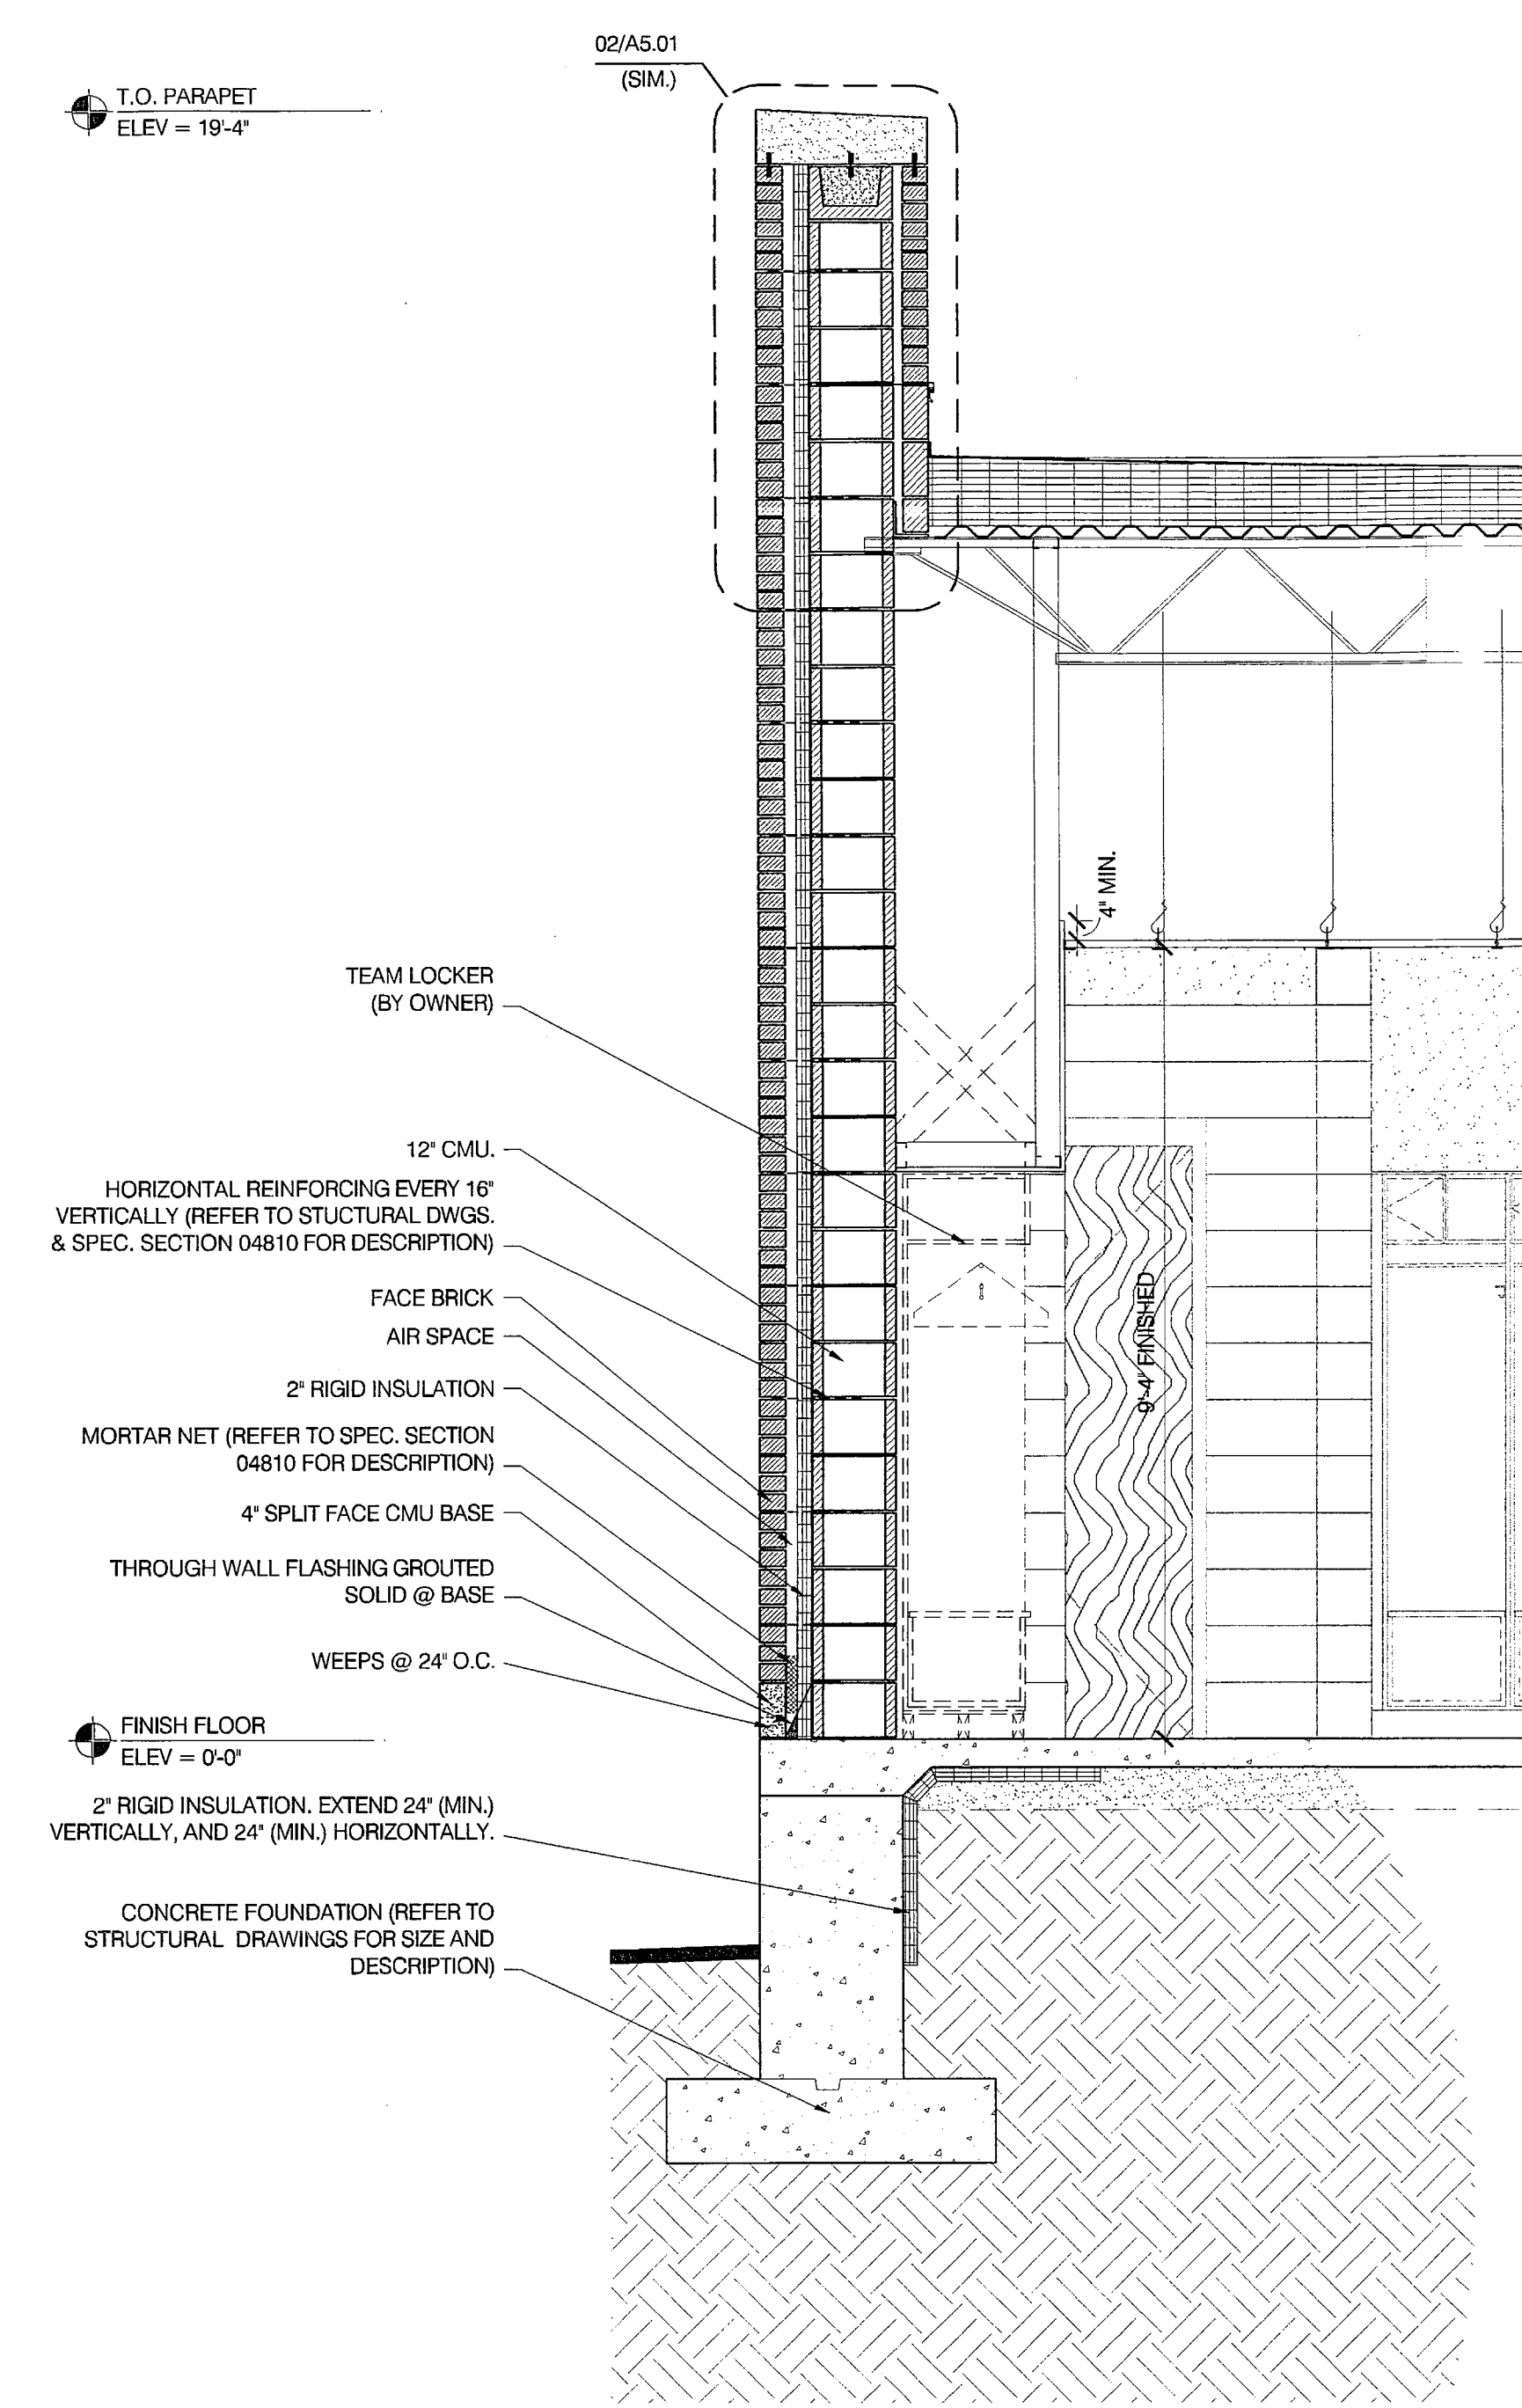

01 WALL SECTION

A3.03 1/2" = 1'-0"

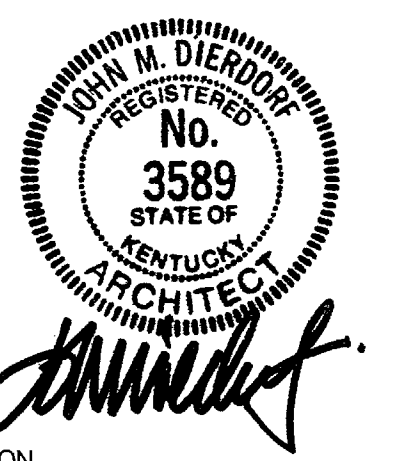

CERTIFICATION
CONSTRUCTION DOCUMENTS

CARDINAL PARK NATATORIUM

UNIVERSITY OF LOUISVILLE

Project: 03006
Drawn: D. MCCLOSKEY
Checked: J. LINDSTAEDT
Scale:
Issue Date: AUGUST 27, 2003
Revision:

WALL SECTIONS

A3.03