



04 WALL SECTION

A3.04 1/2" = 1'-0"

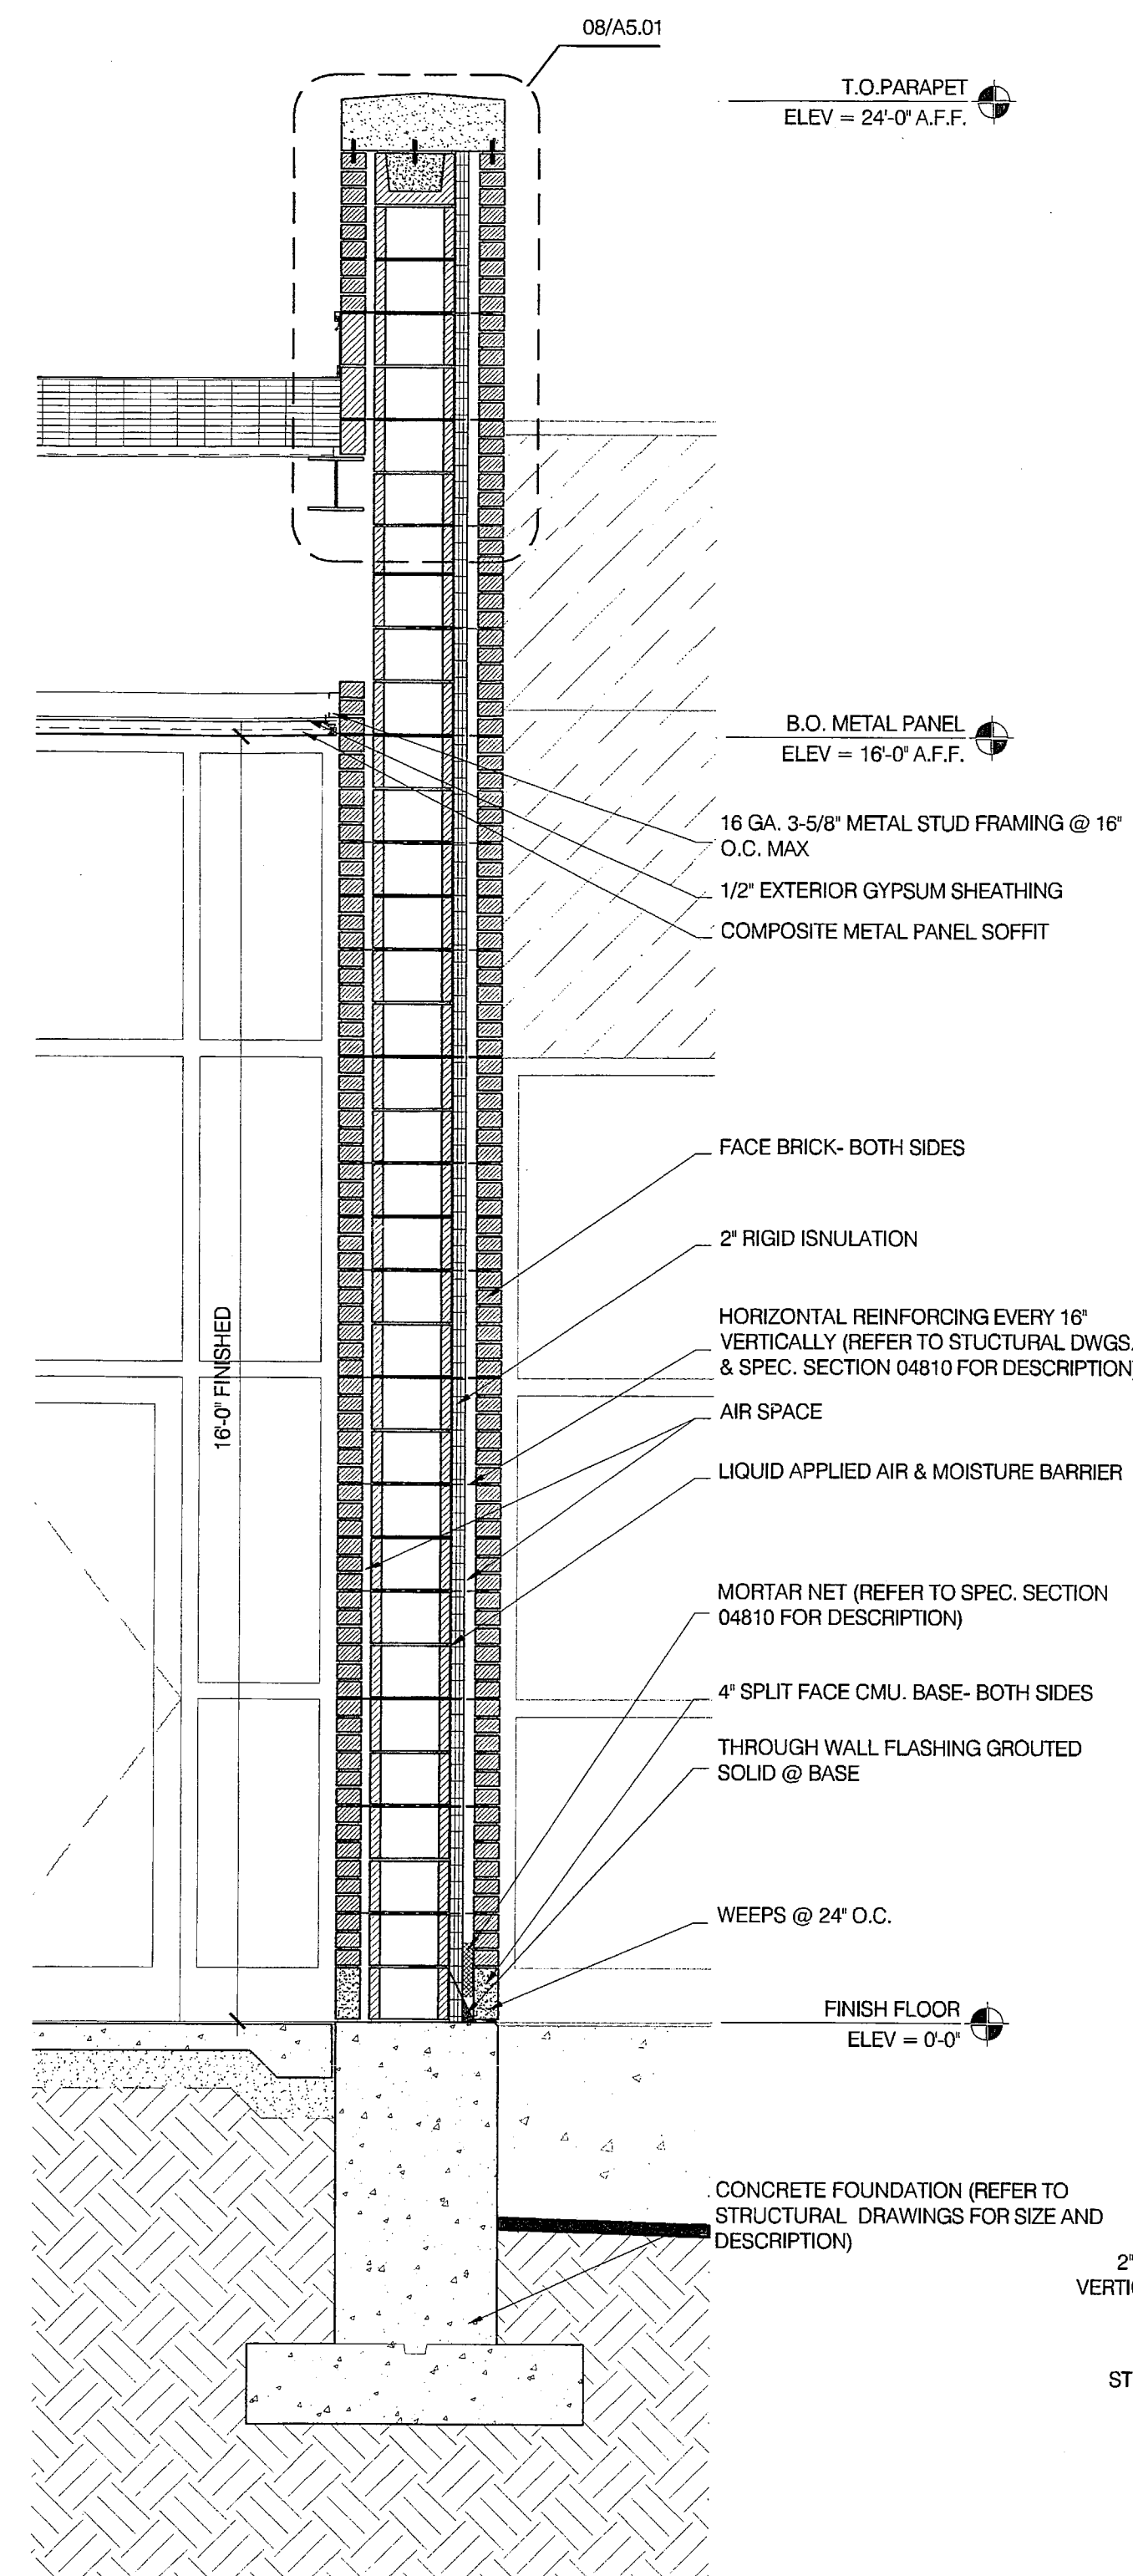


03 BRICK ENTRY WALL WALL SECTION

A3.04 1/2" = 1'-0"

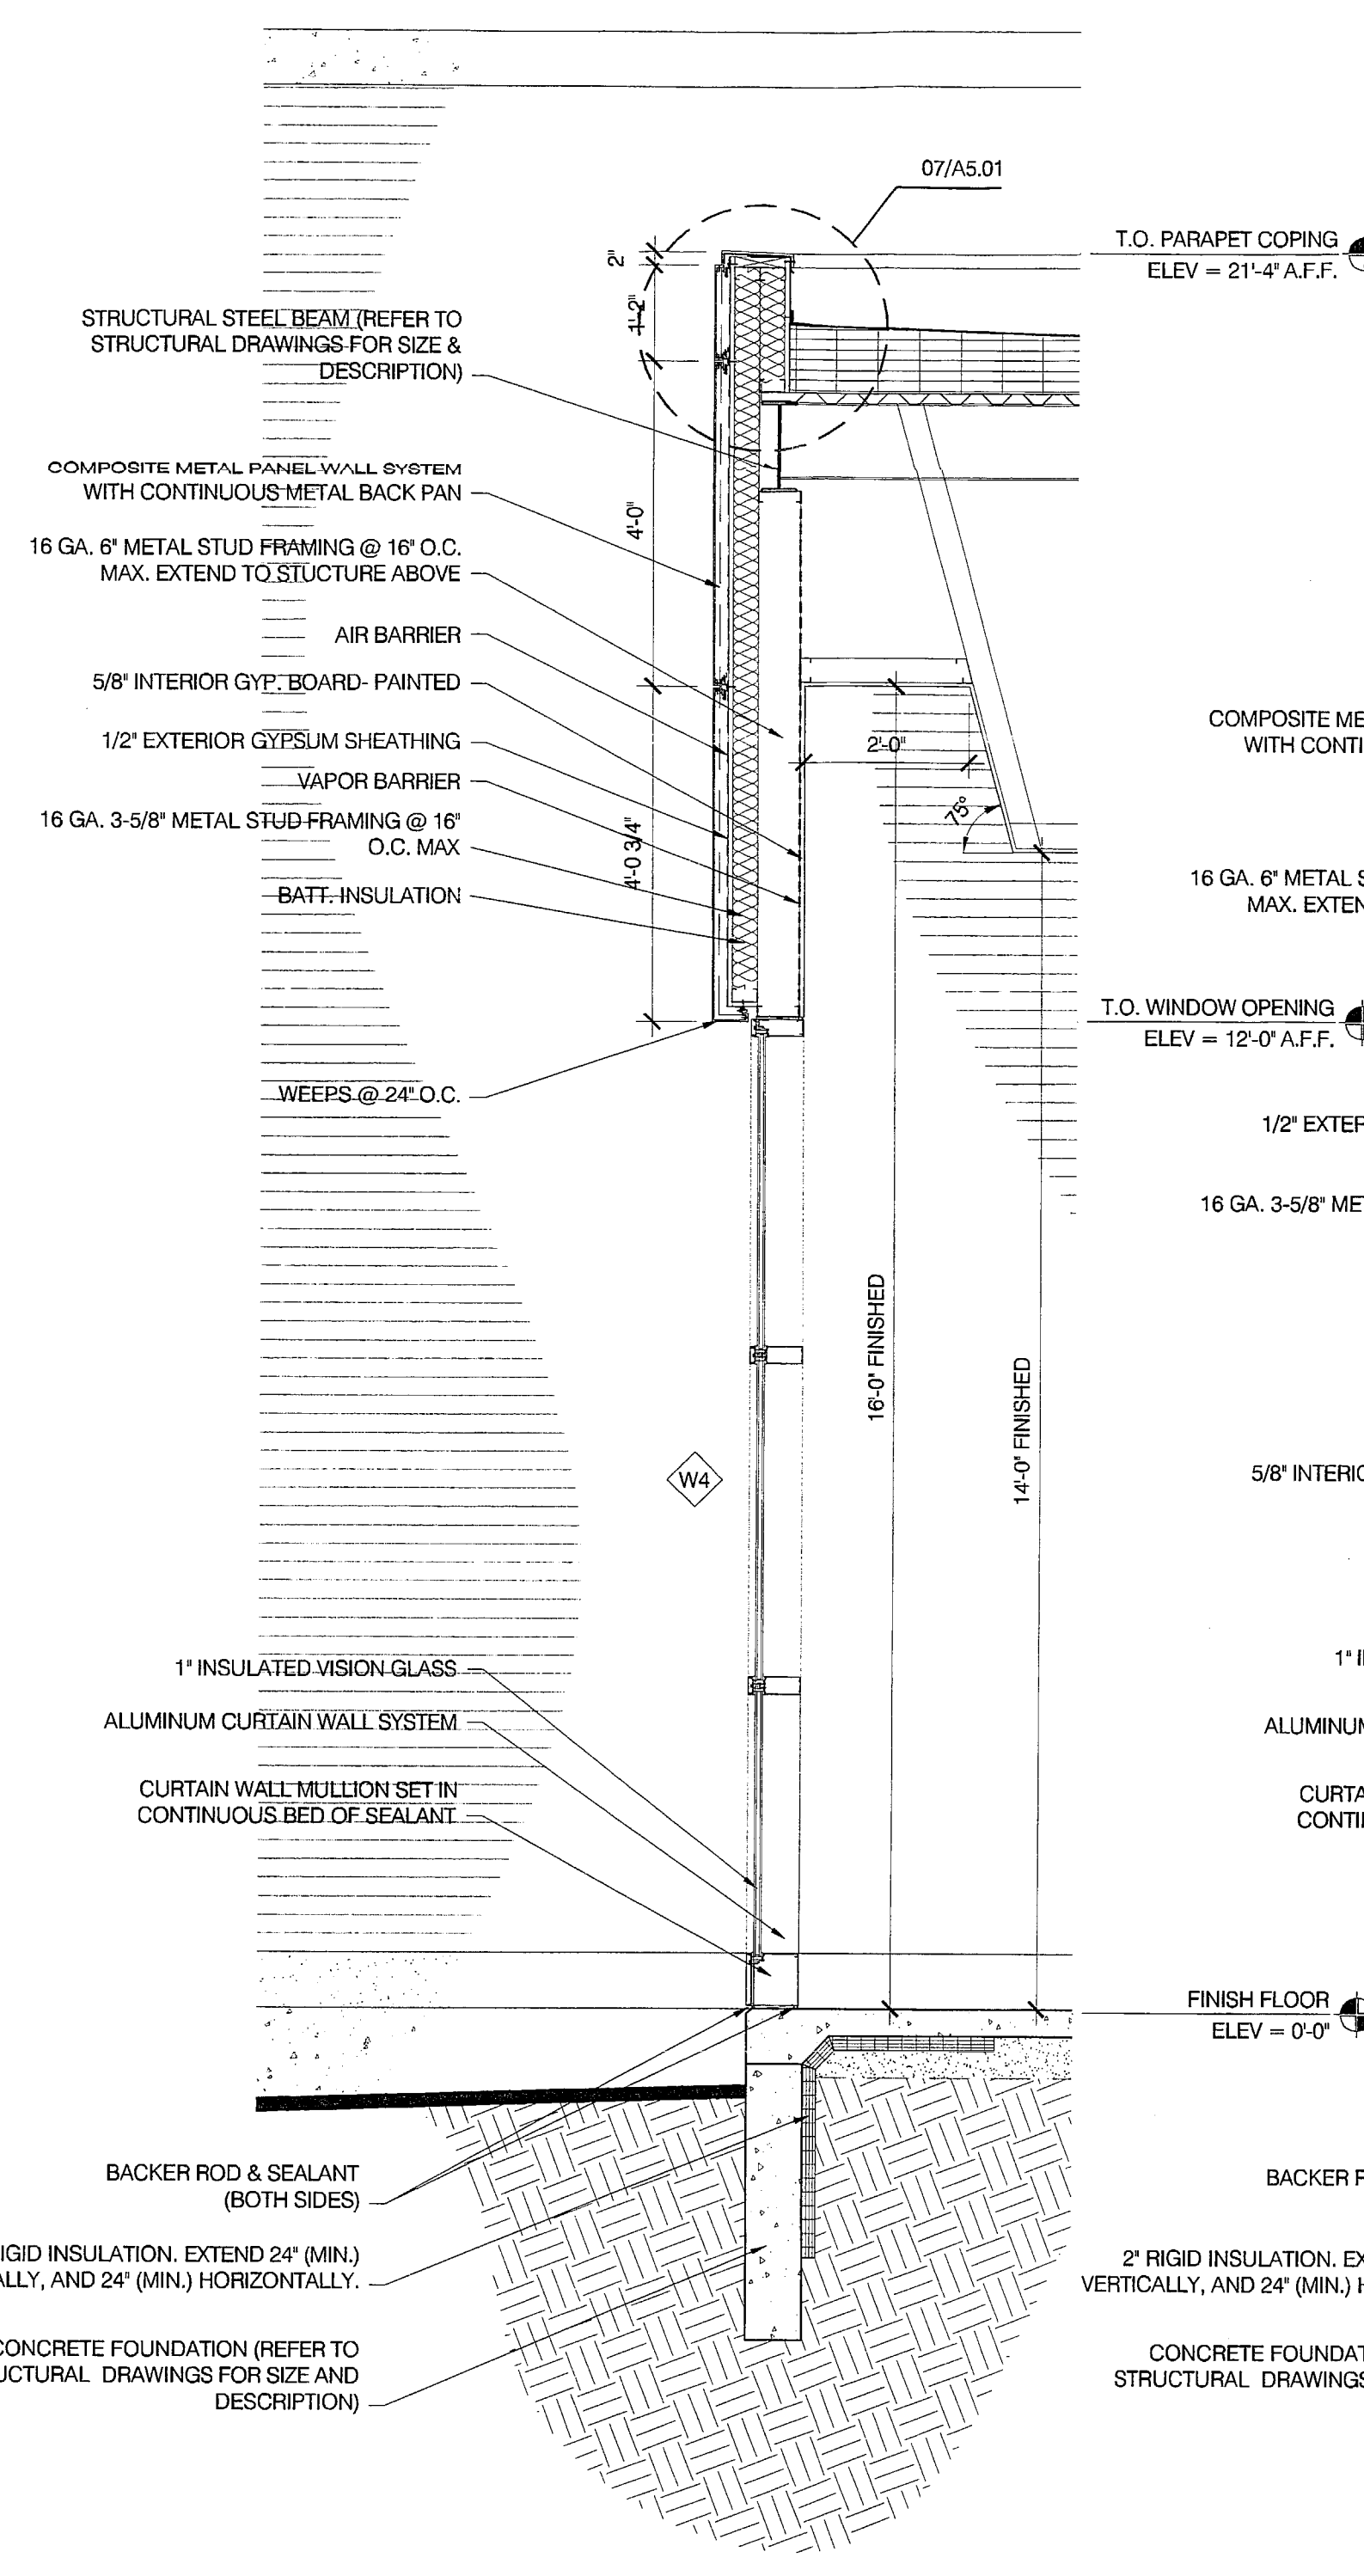


02 WINDOW "W4" WALL SECTION

A3.04 1/2" = 1'-0"

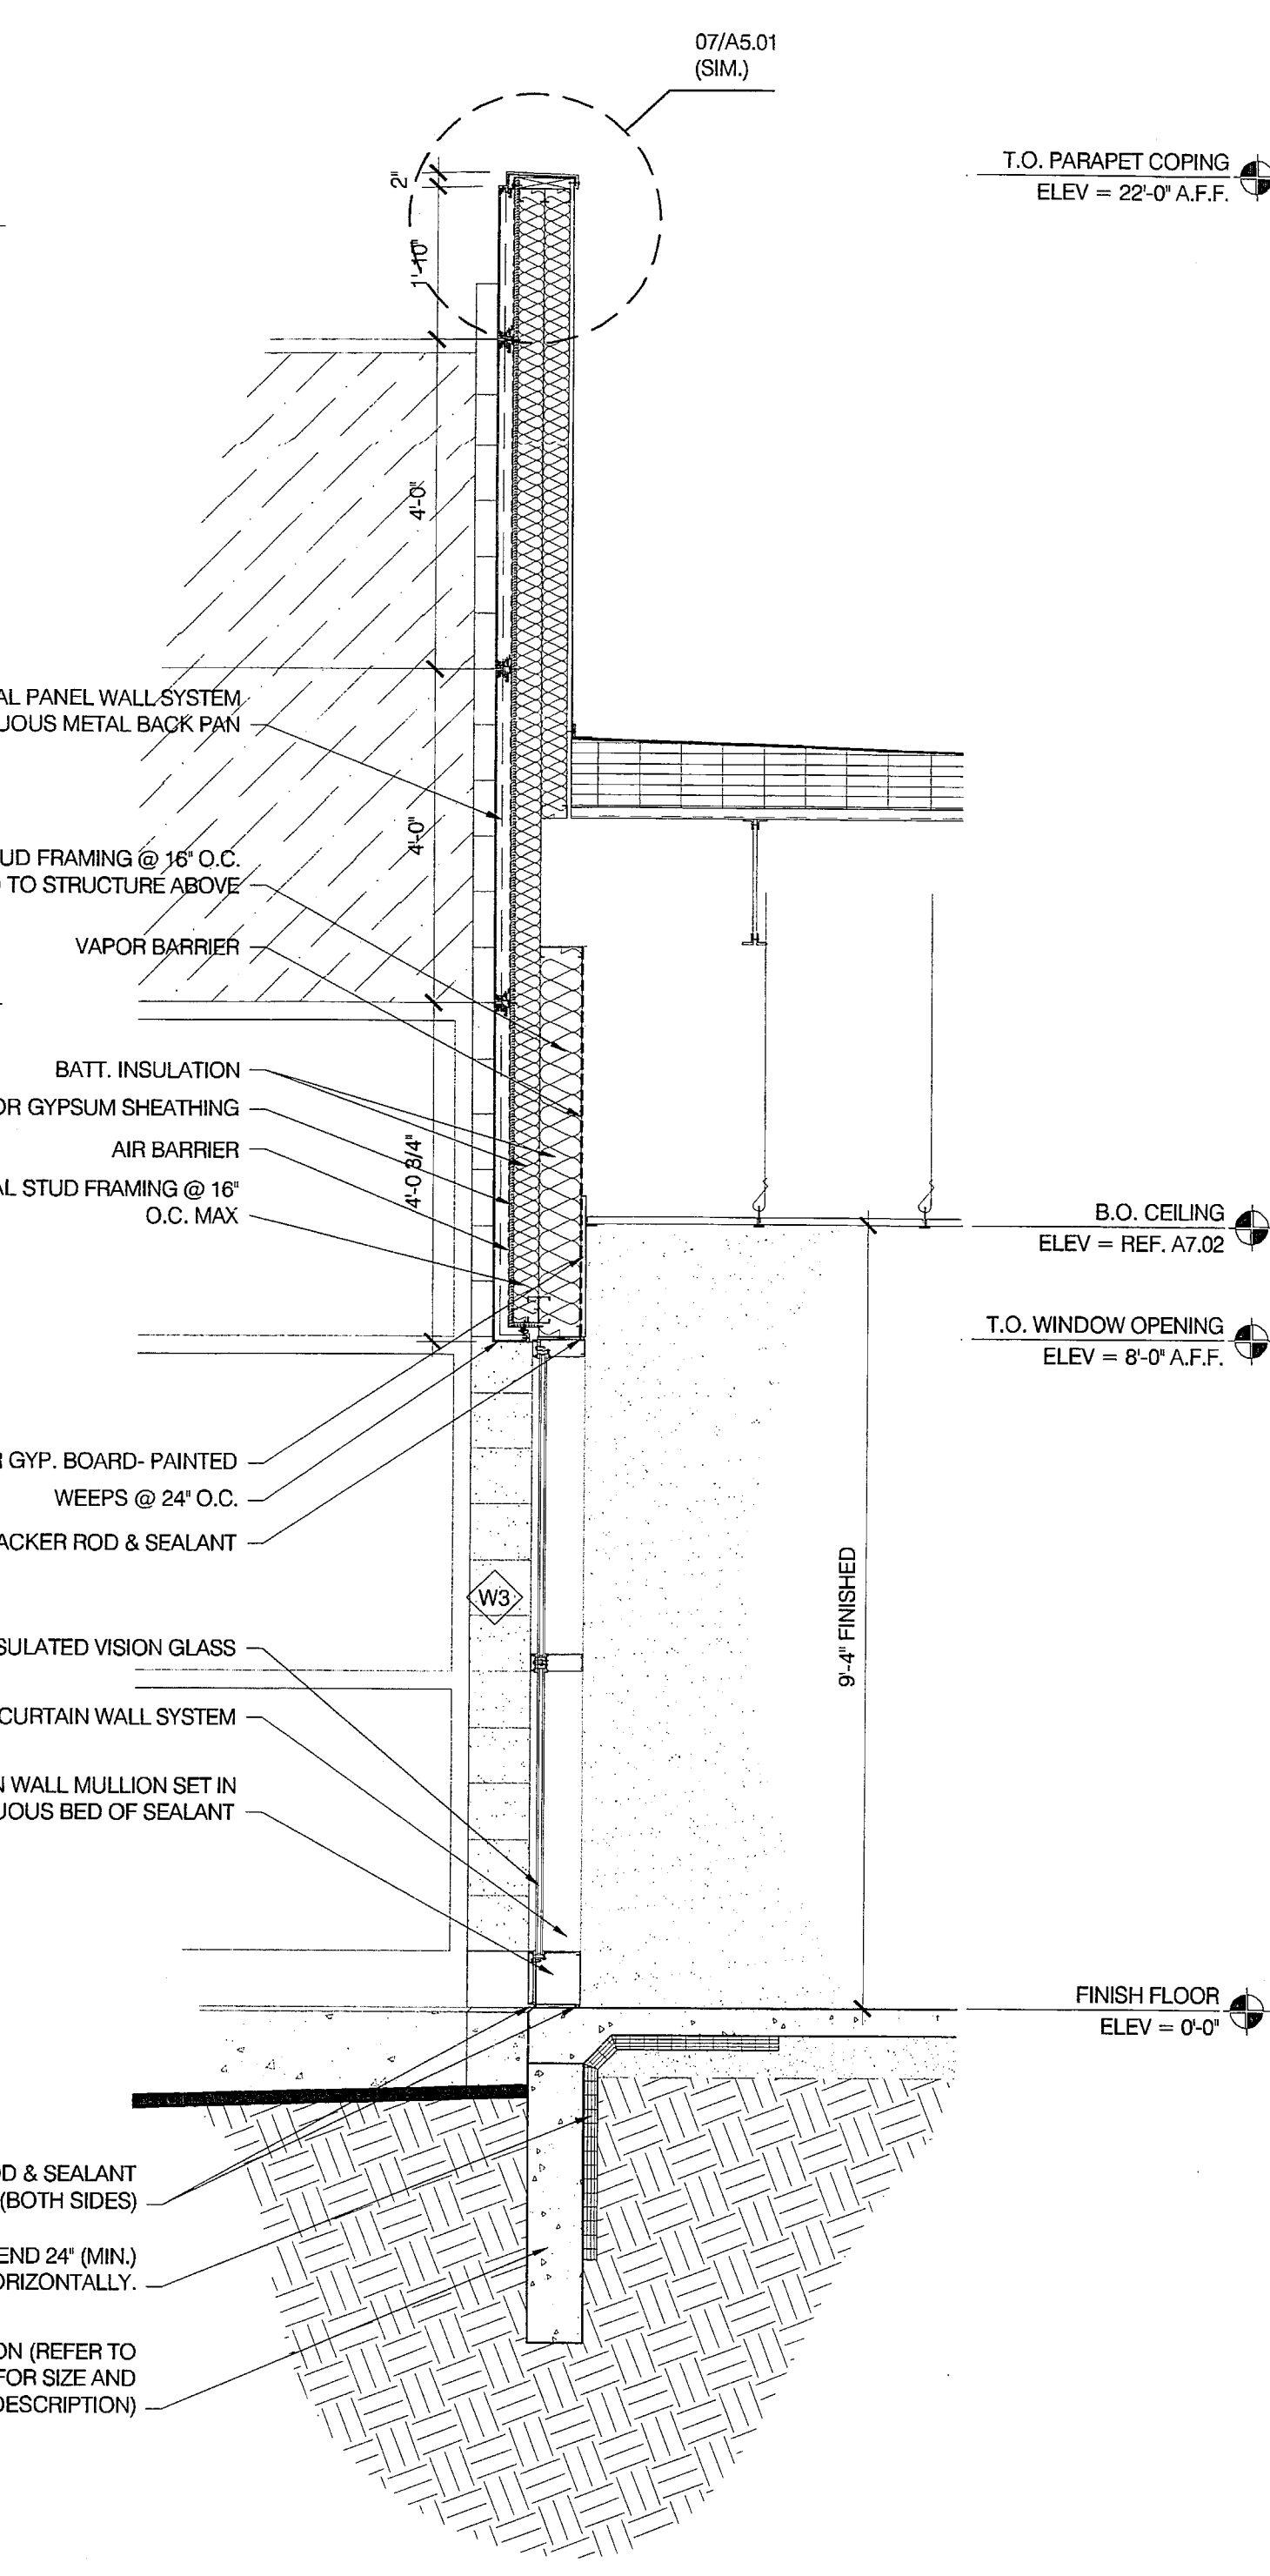

01 CORNER WINDOW @ OFFICES WALL SECTION

A3.04 1/2" = 1'-0"

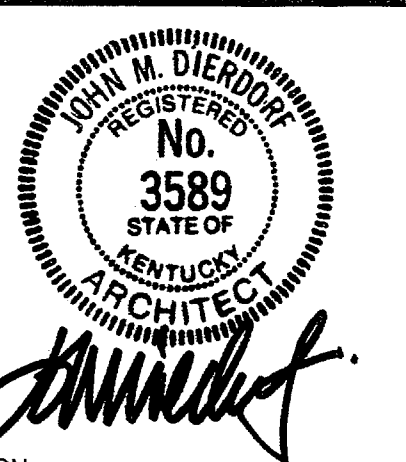

CERTIFICATION
CONSTRUCTION DOCUMENTS

CARDINAL PARK NATATORIUM

UNIVERSITY OF LOUISVILLE

Project: 03006
Drawn: D. MCCLOSKEY
Checked: J. LINDSTAEDT
Scale:
Issue Date: AUGUST 27, 2003
Revision:

WALL SECTIONS

A3.04