



02 WALL SECTION
A3.05 1/2" = 1'-0"

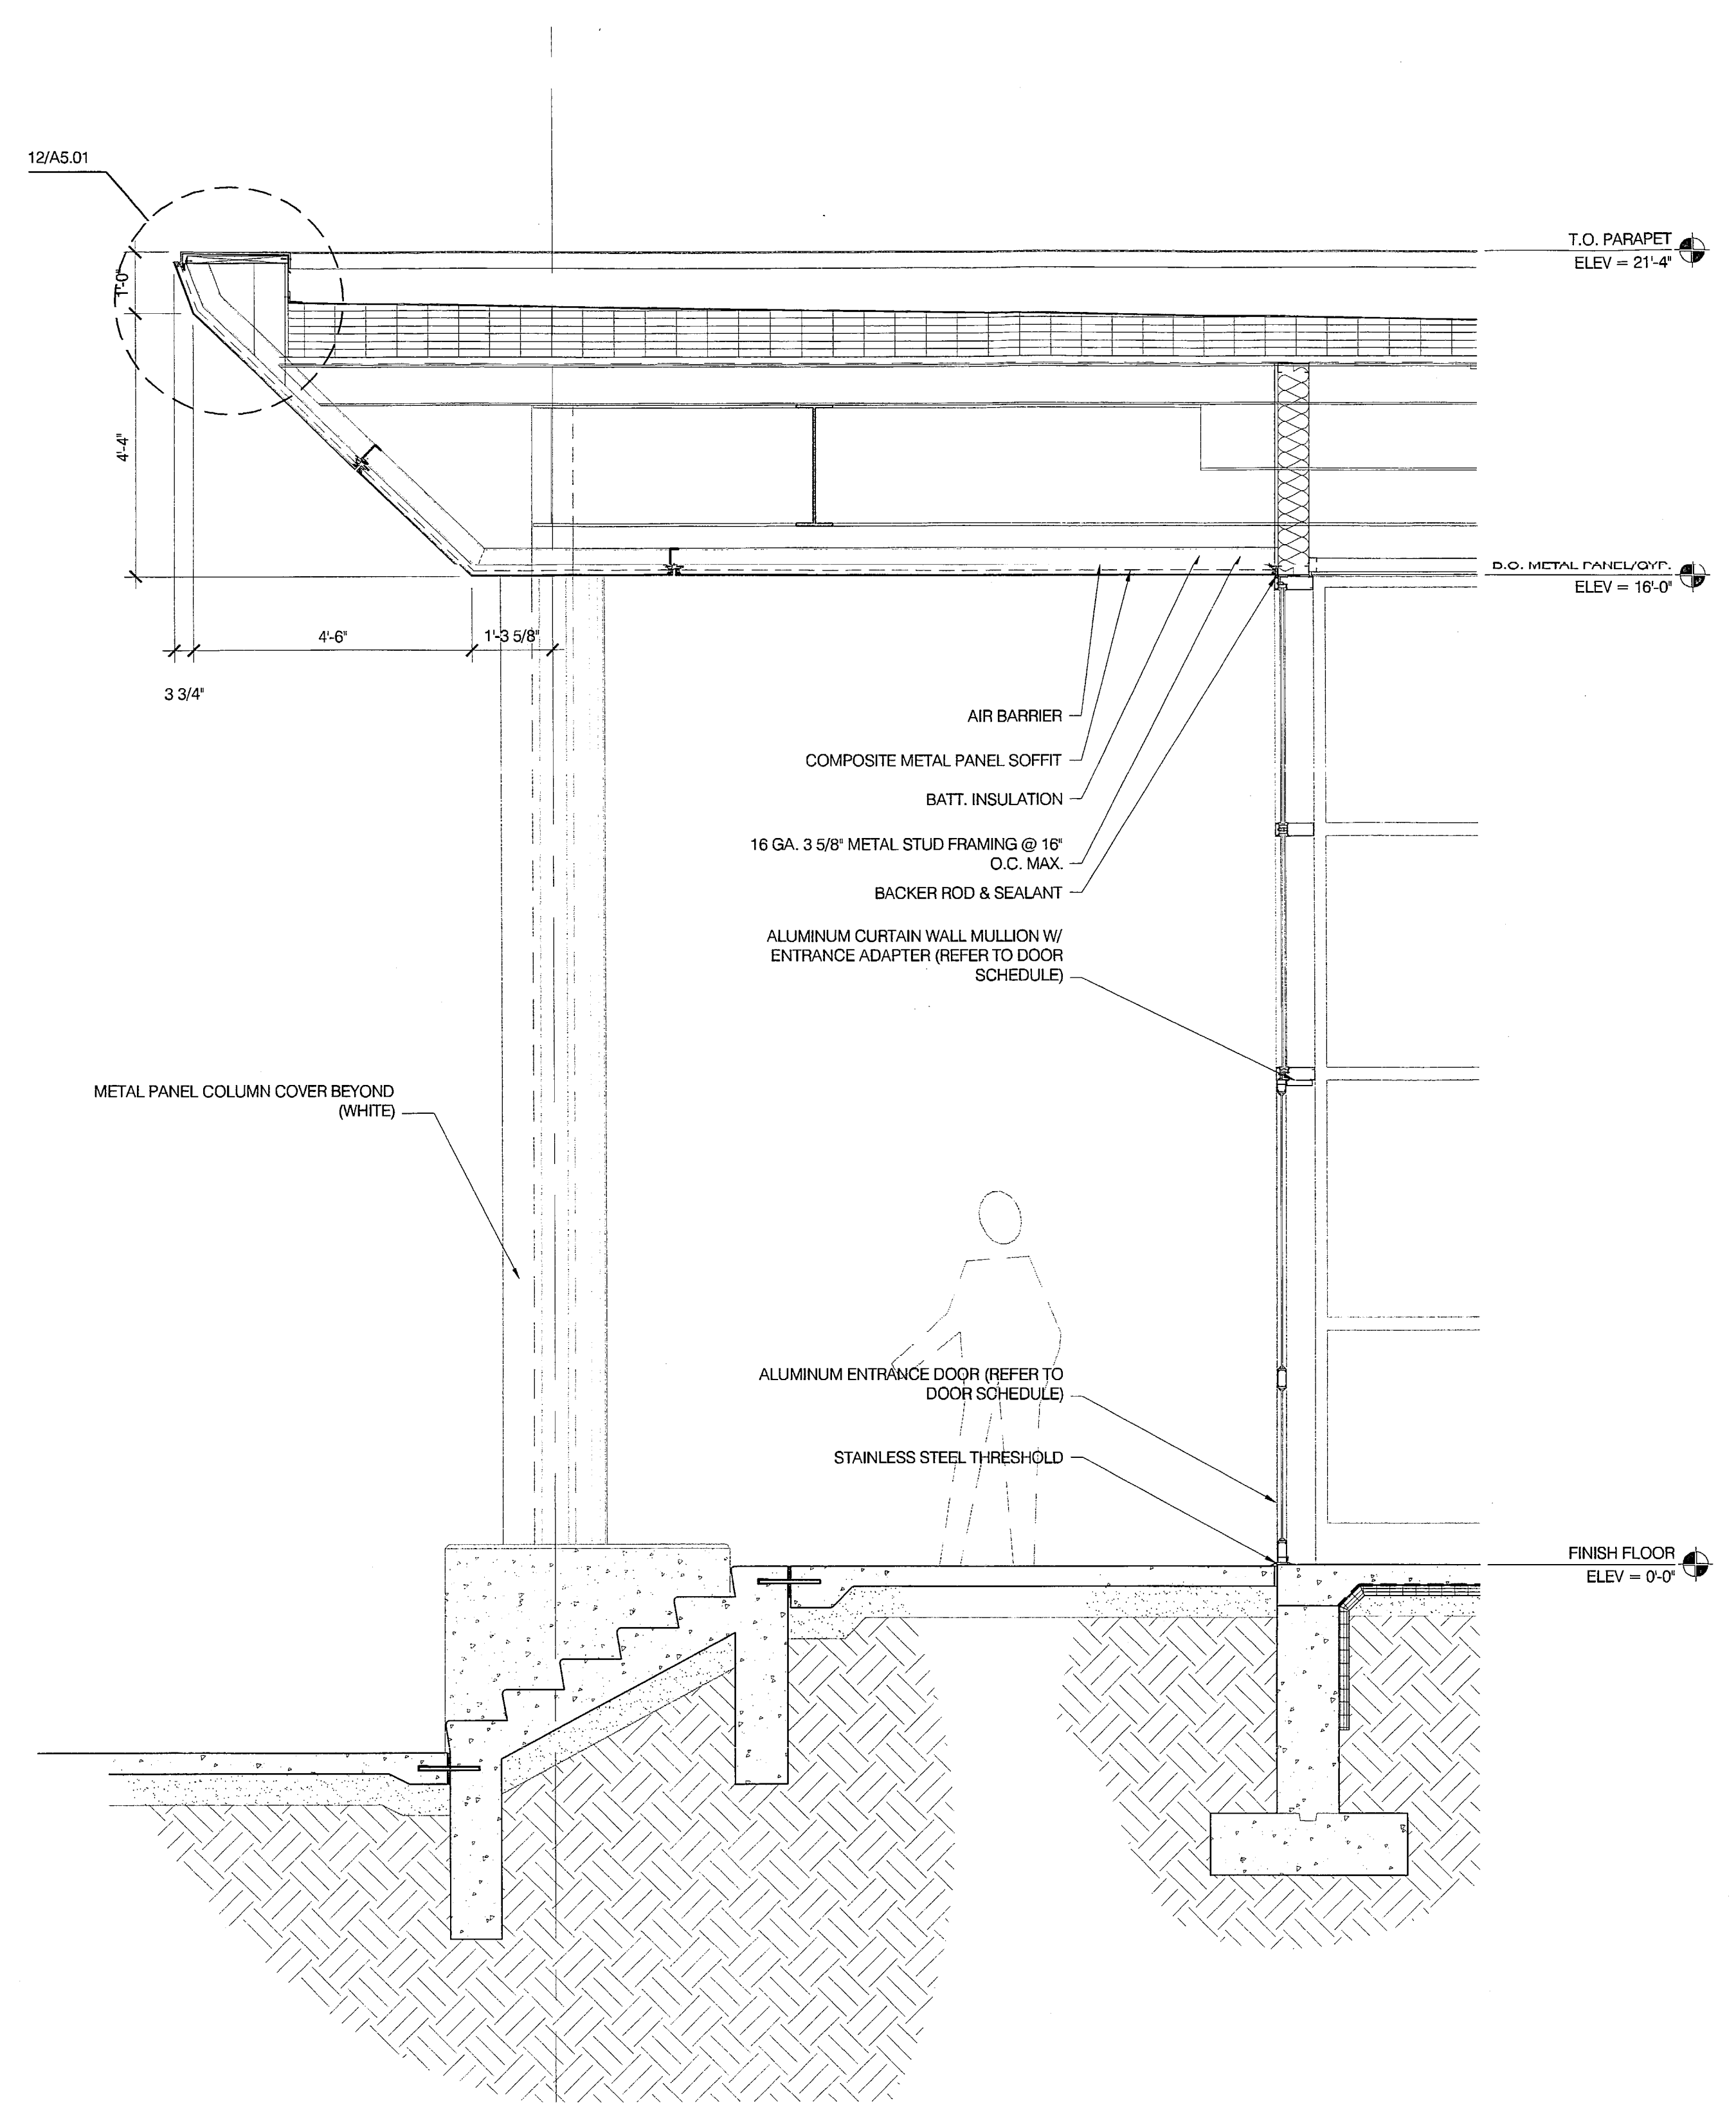

01 ENTRY VESTIBULE
WALL SECTION
A3.05 1/2" = 1'-0"

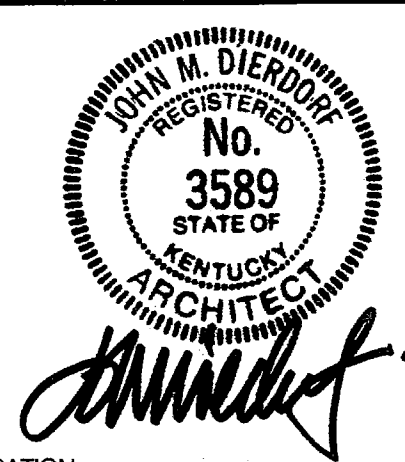

CERTIFICATION
CONSTRUCTION
DOCUMENTS

CARDINAL PARK
NATATORIUM

UNIVERSITY OF LOUISVILLE

Project: 03006
Drawn: D. MCCLOSKEY
Checked: J. LINDSTAEDT
Scale:
Issue Date: AUGUST 27, 2003
Revision:

WALL SECTIONS

A3.05