



302-01-12-Natatorium-Orig-2003-Arch-A3.08-wall sect's-BD-TIFF

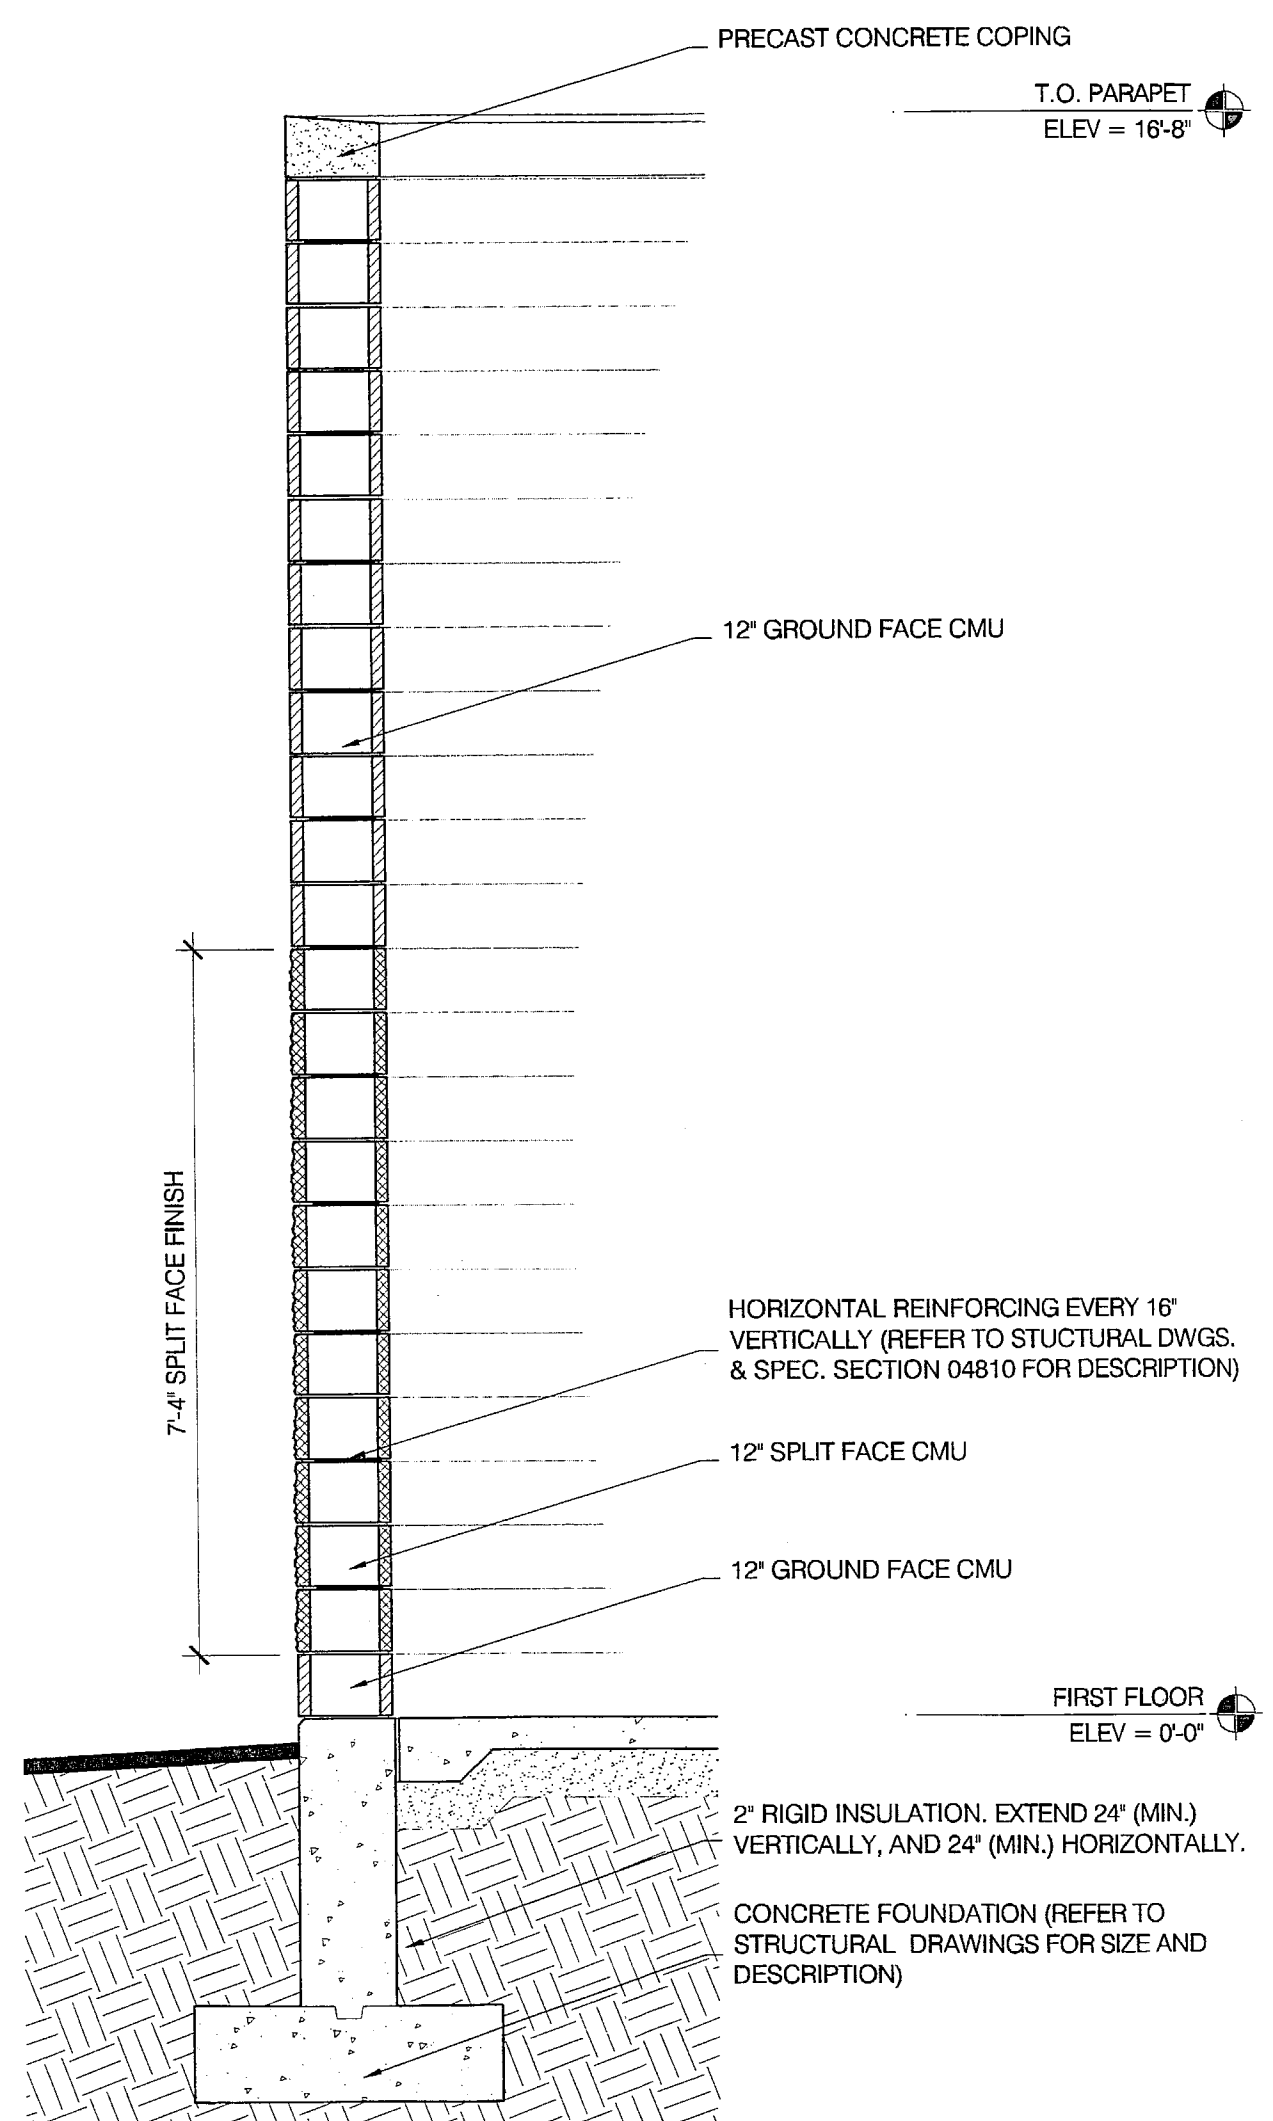


**05** CMU SCREEN WALL @ TRANSFORMER WALL SECTION

A3.08 1/2" = 1'-0"

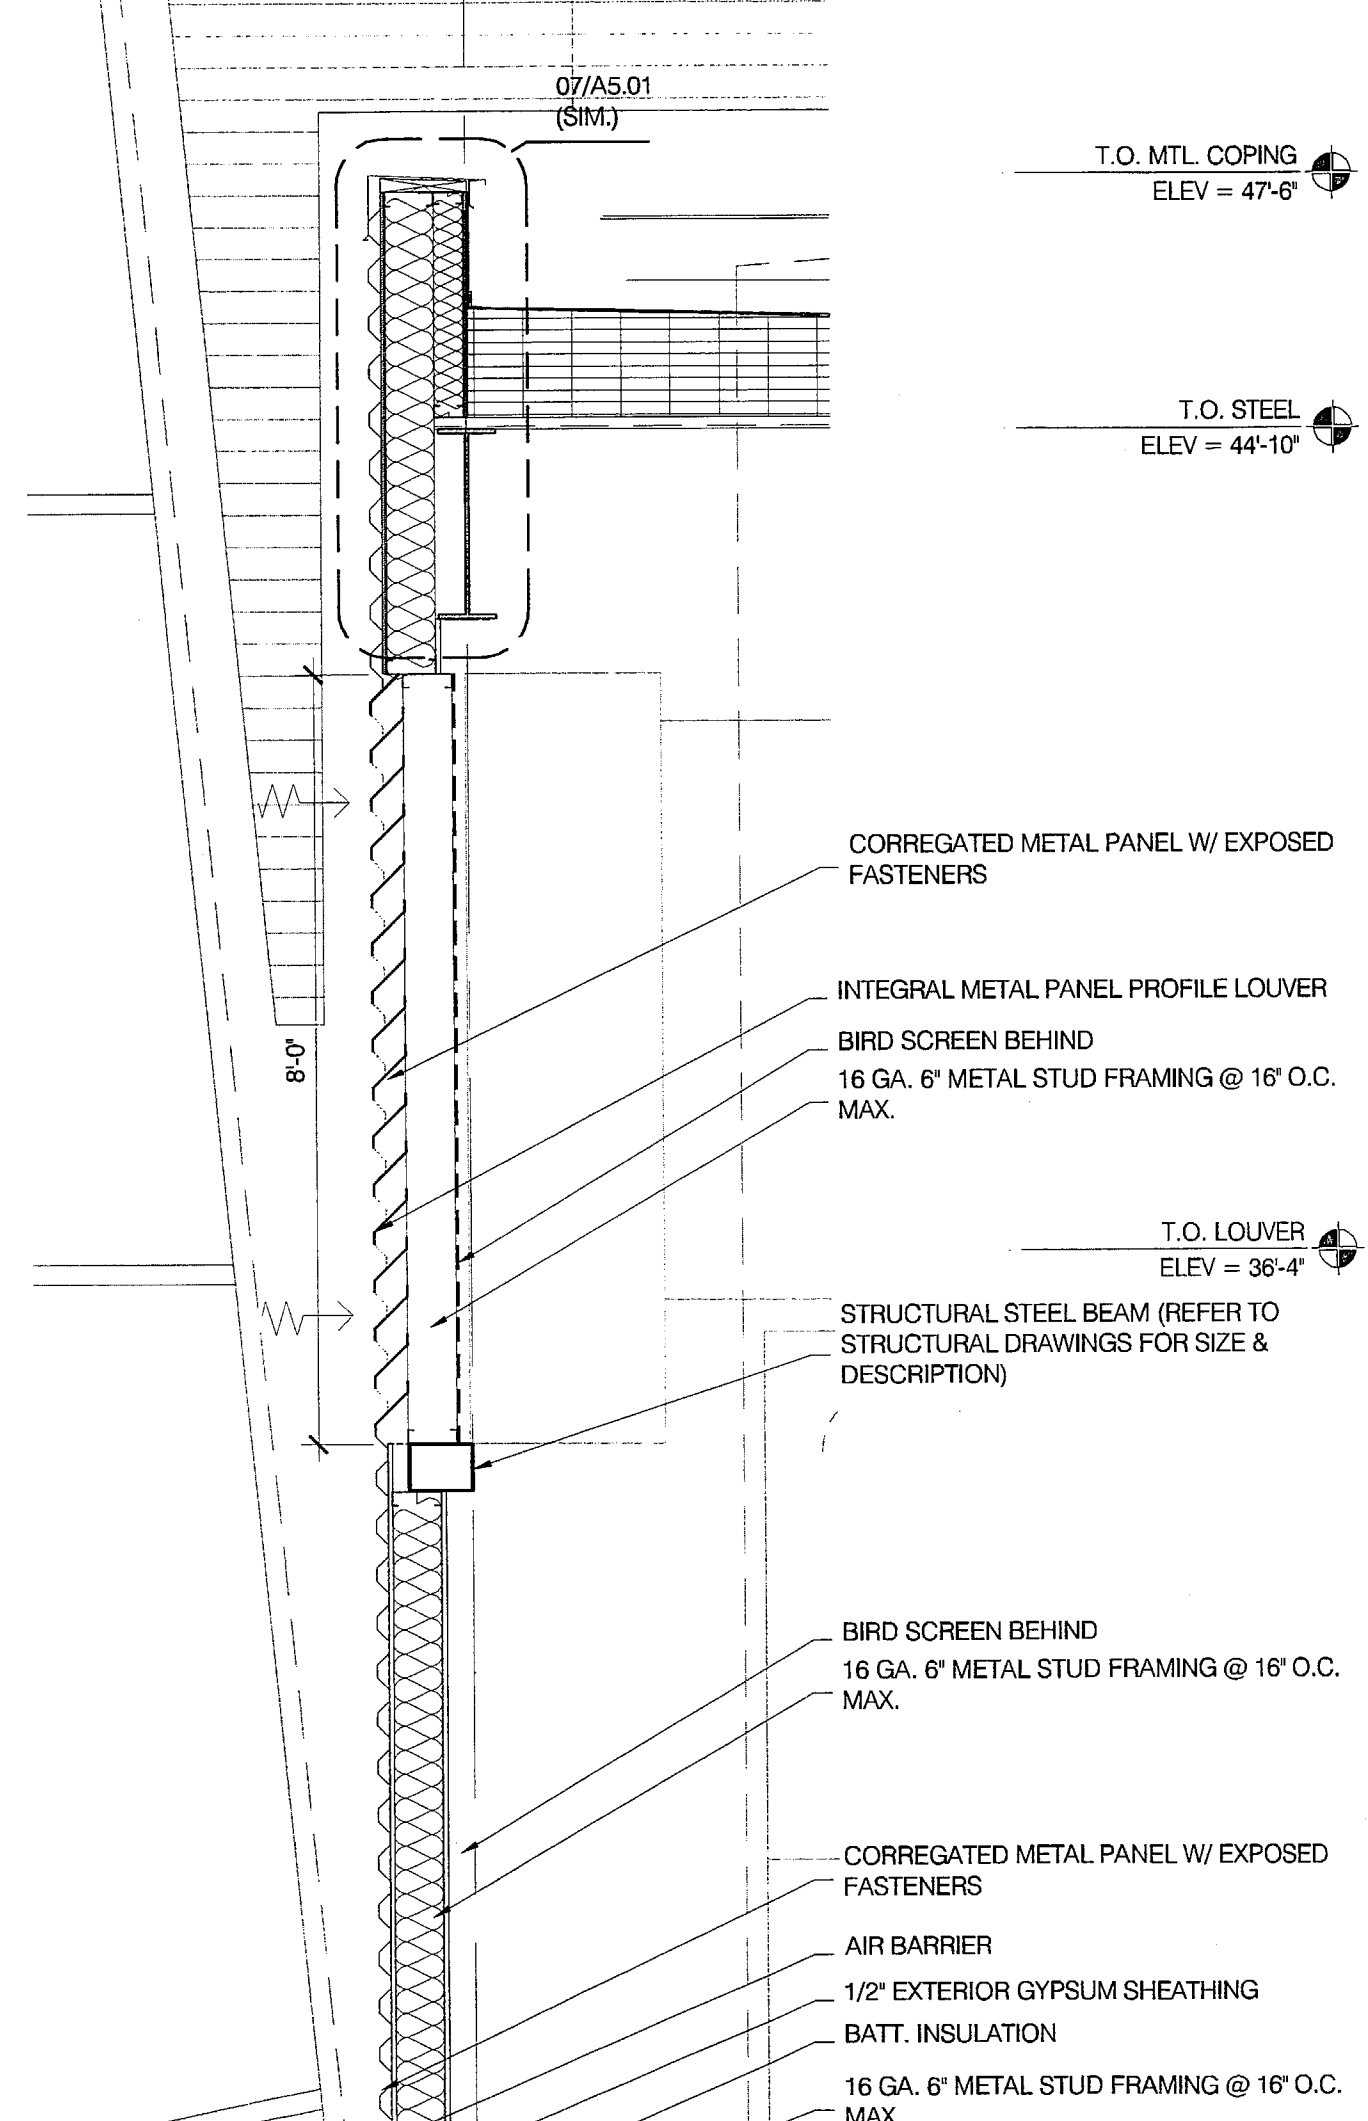


**03** MECH. ROOM METAL PANEL LOUVERS WALL SECTION

A3.08 1/2" = 1'-0"

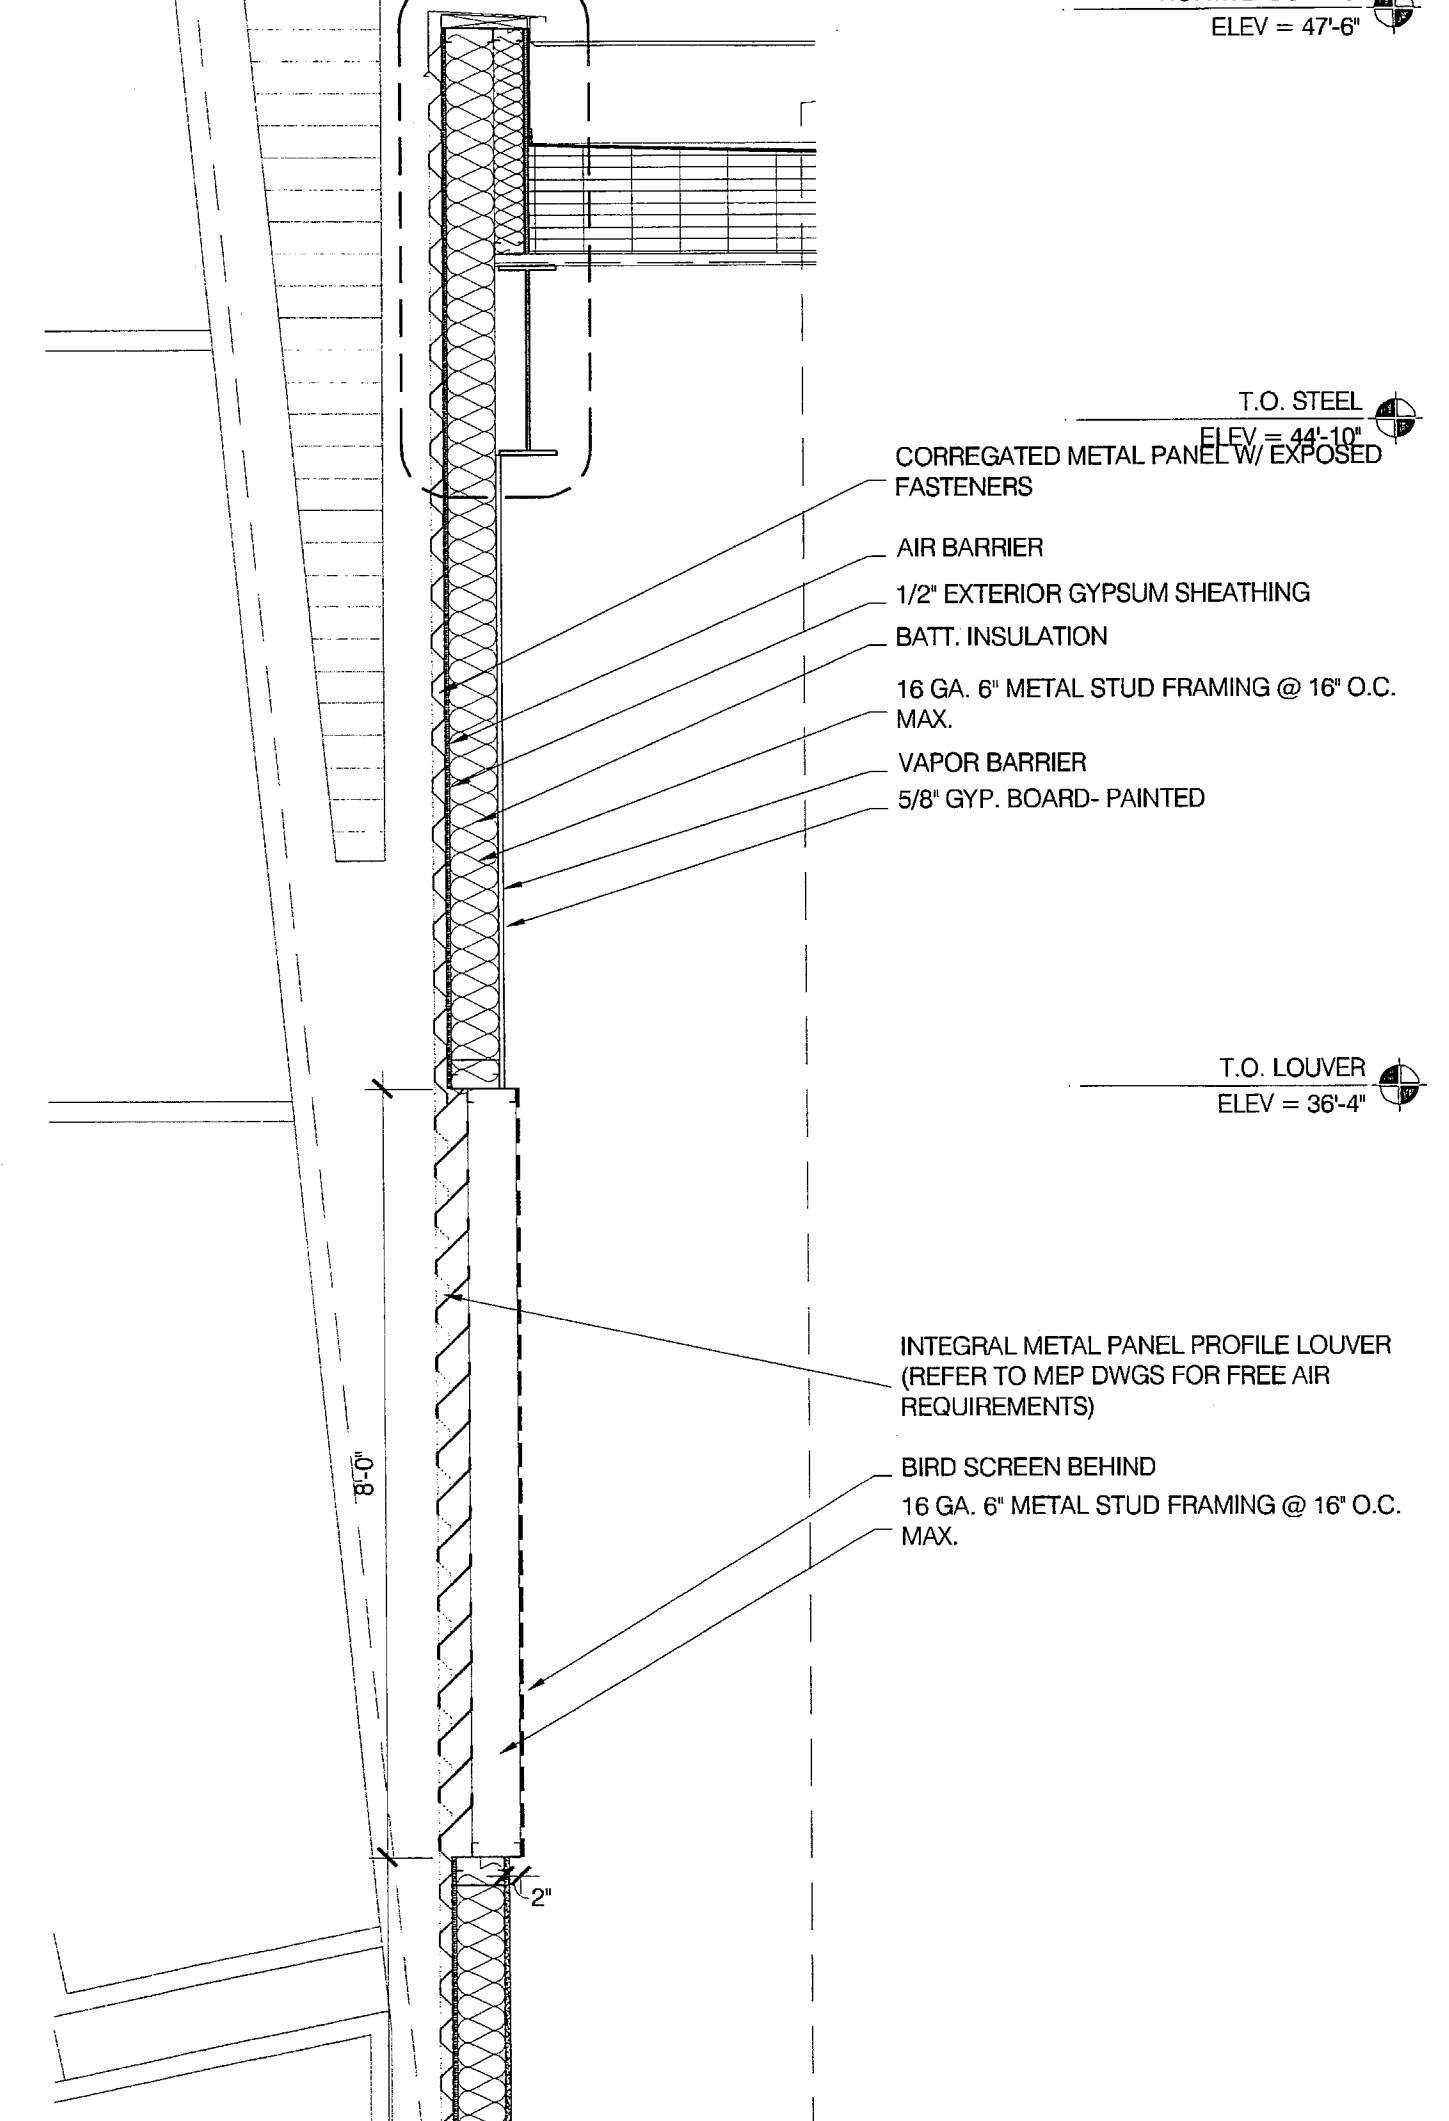


**02** MECH. ROOM METAL PANEL LOUVERS WALL SECTION

A3.08 1/2" = 1'-0"

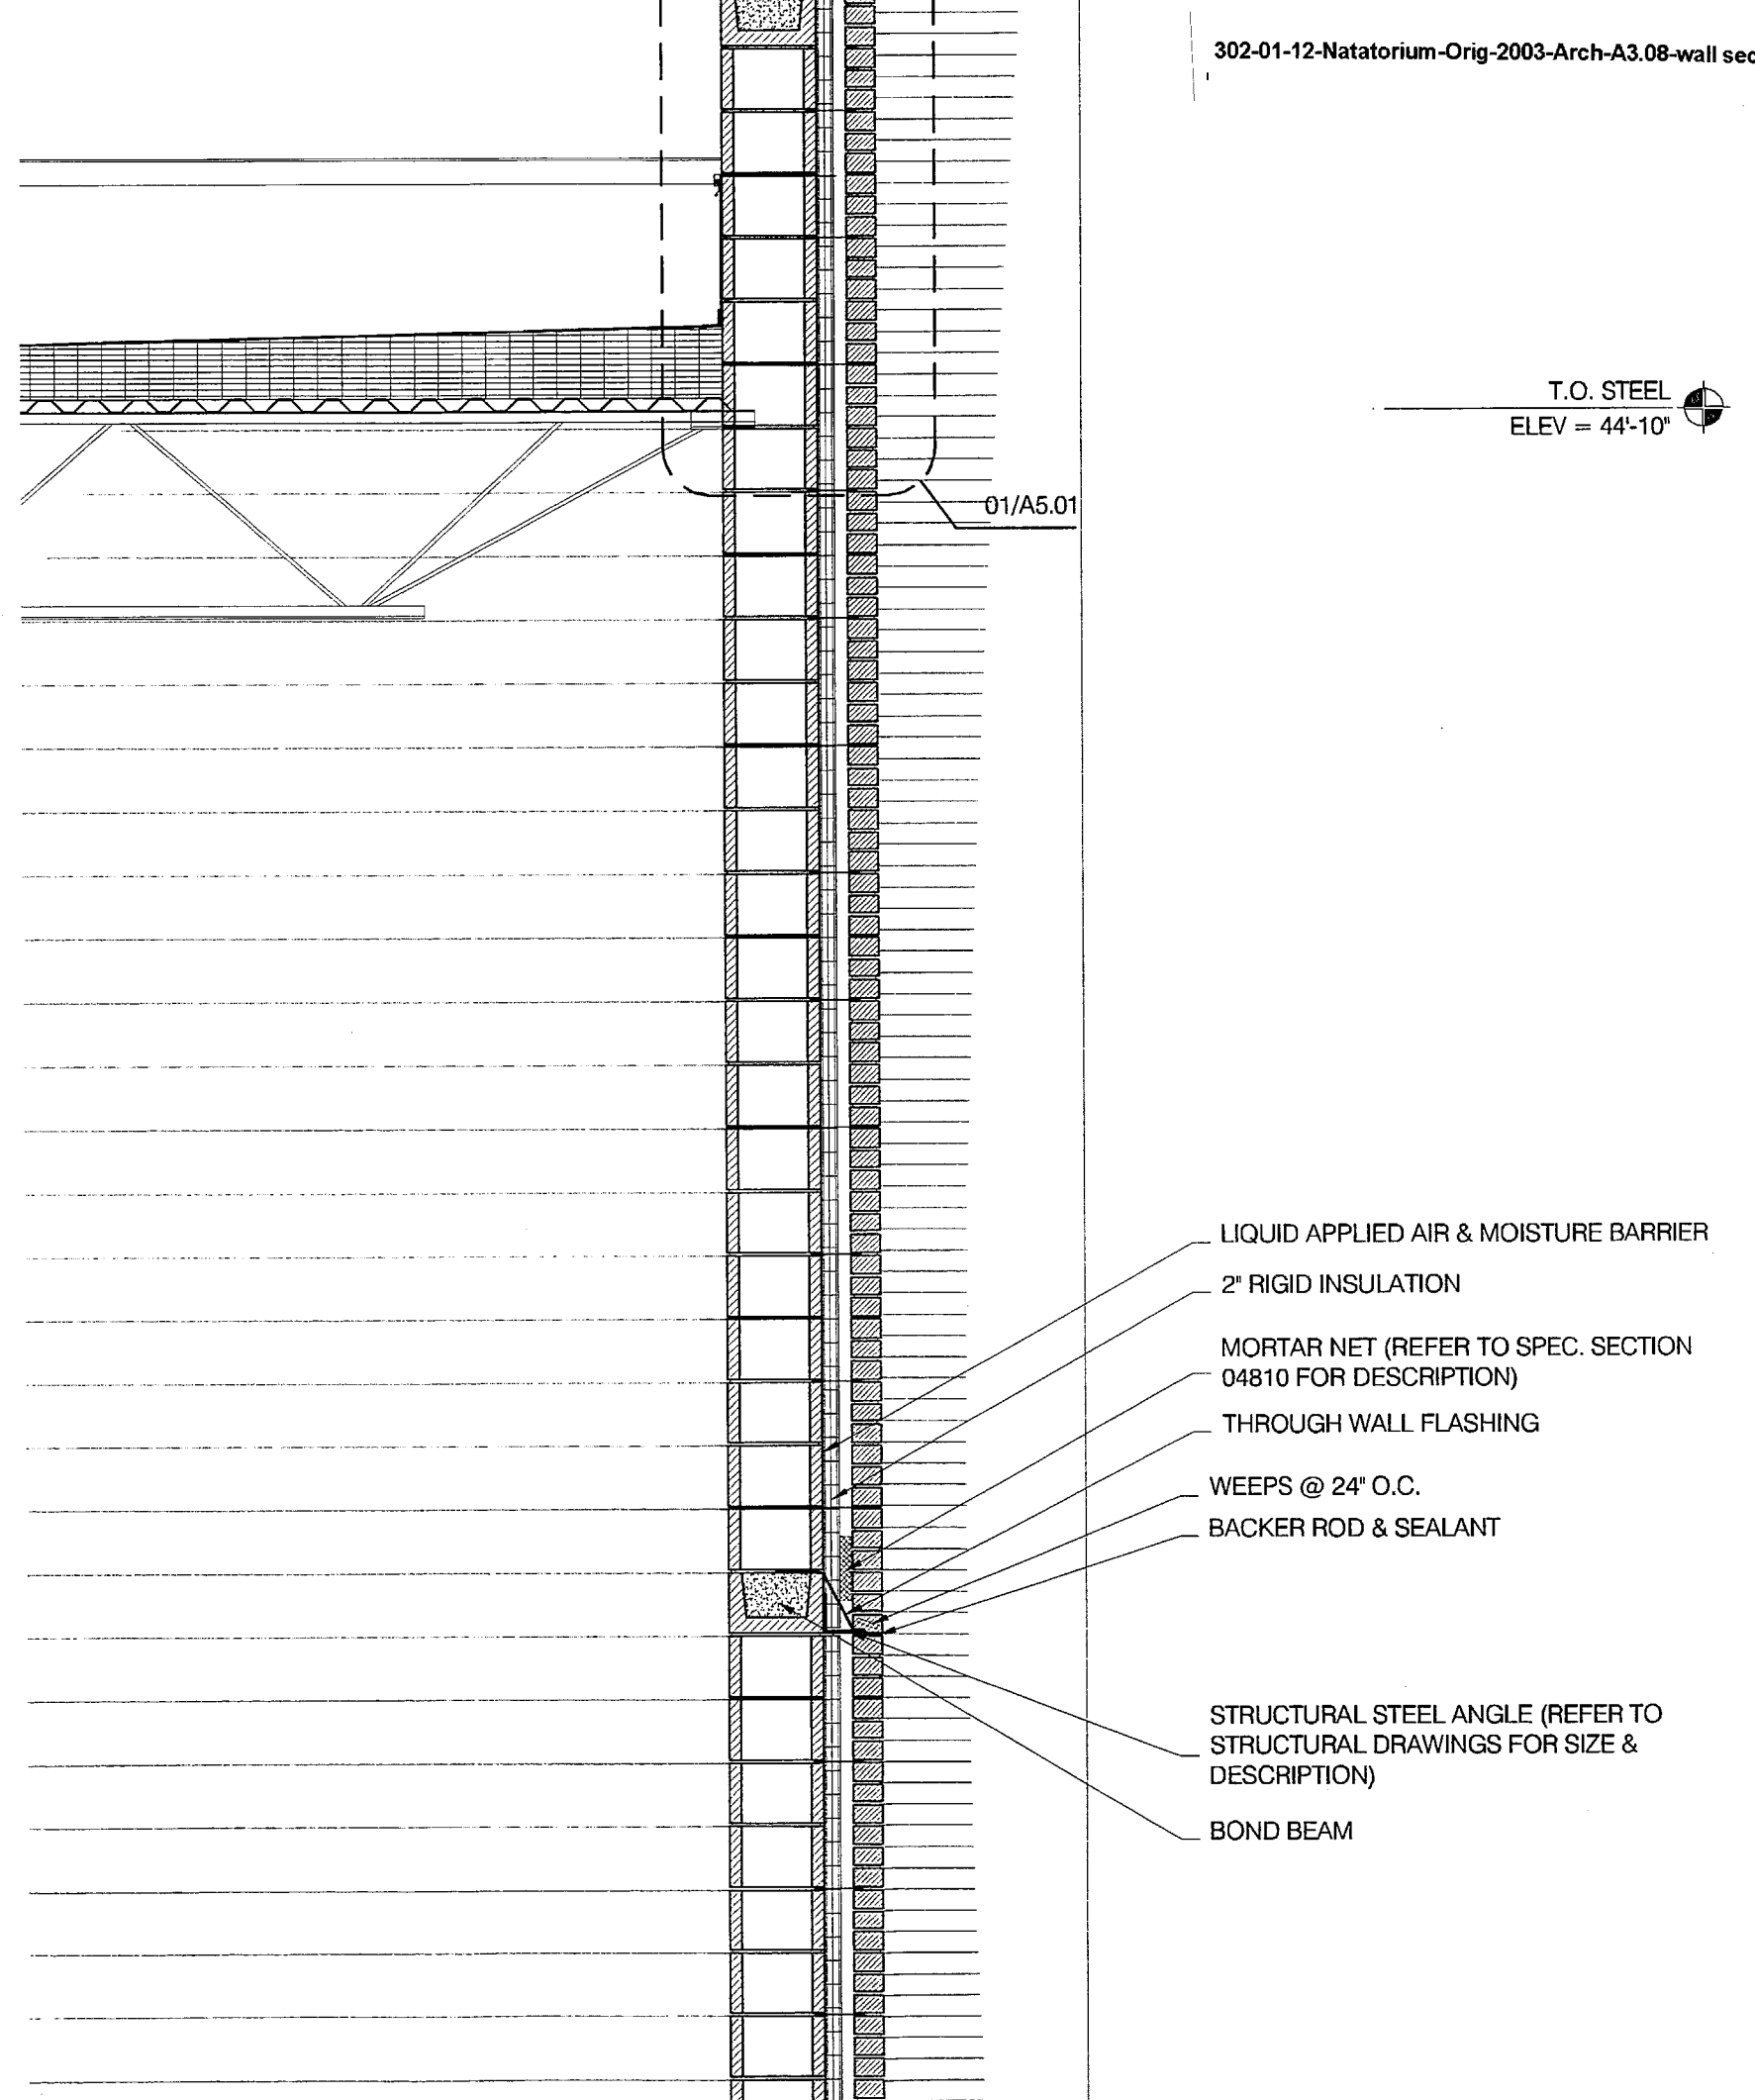


**01** MECH. ROOM BRICK VENEER WALL SECTION

A3.08 1/2" = 1'-0"

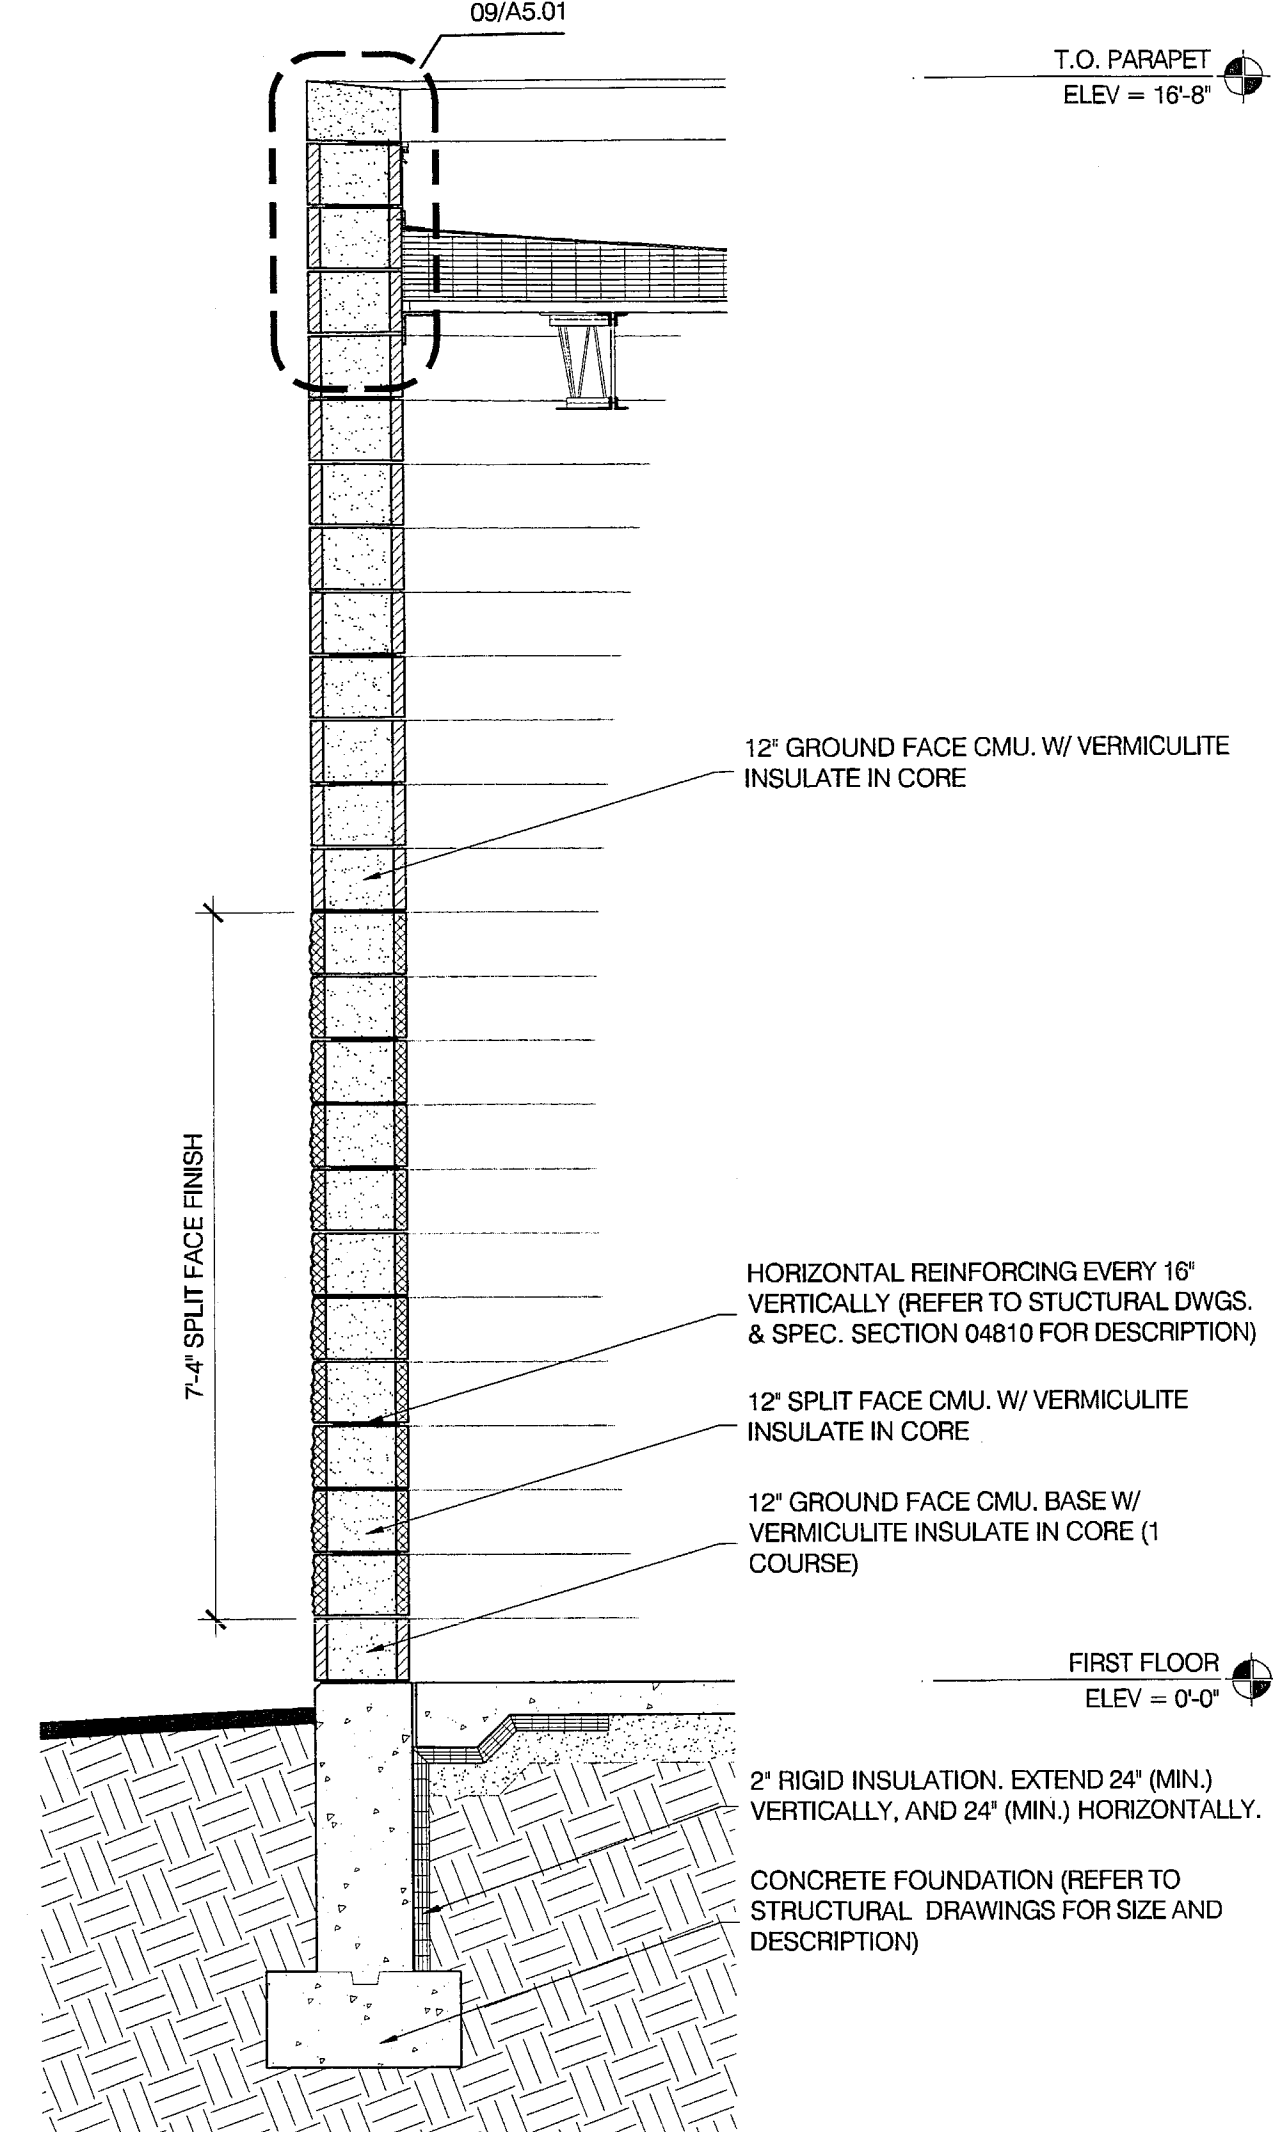


**04** CMU WALL @ ELECTRICAL 120A WALL SECTION

A3.08 1/2" = 1'-0"

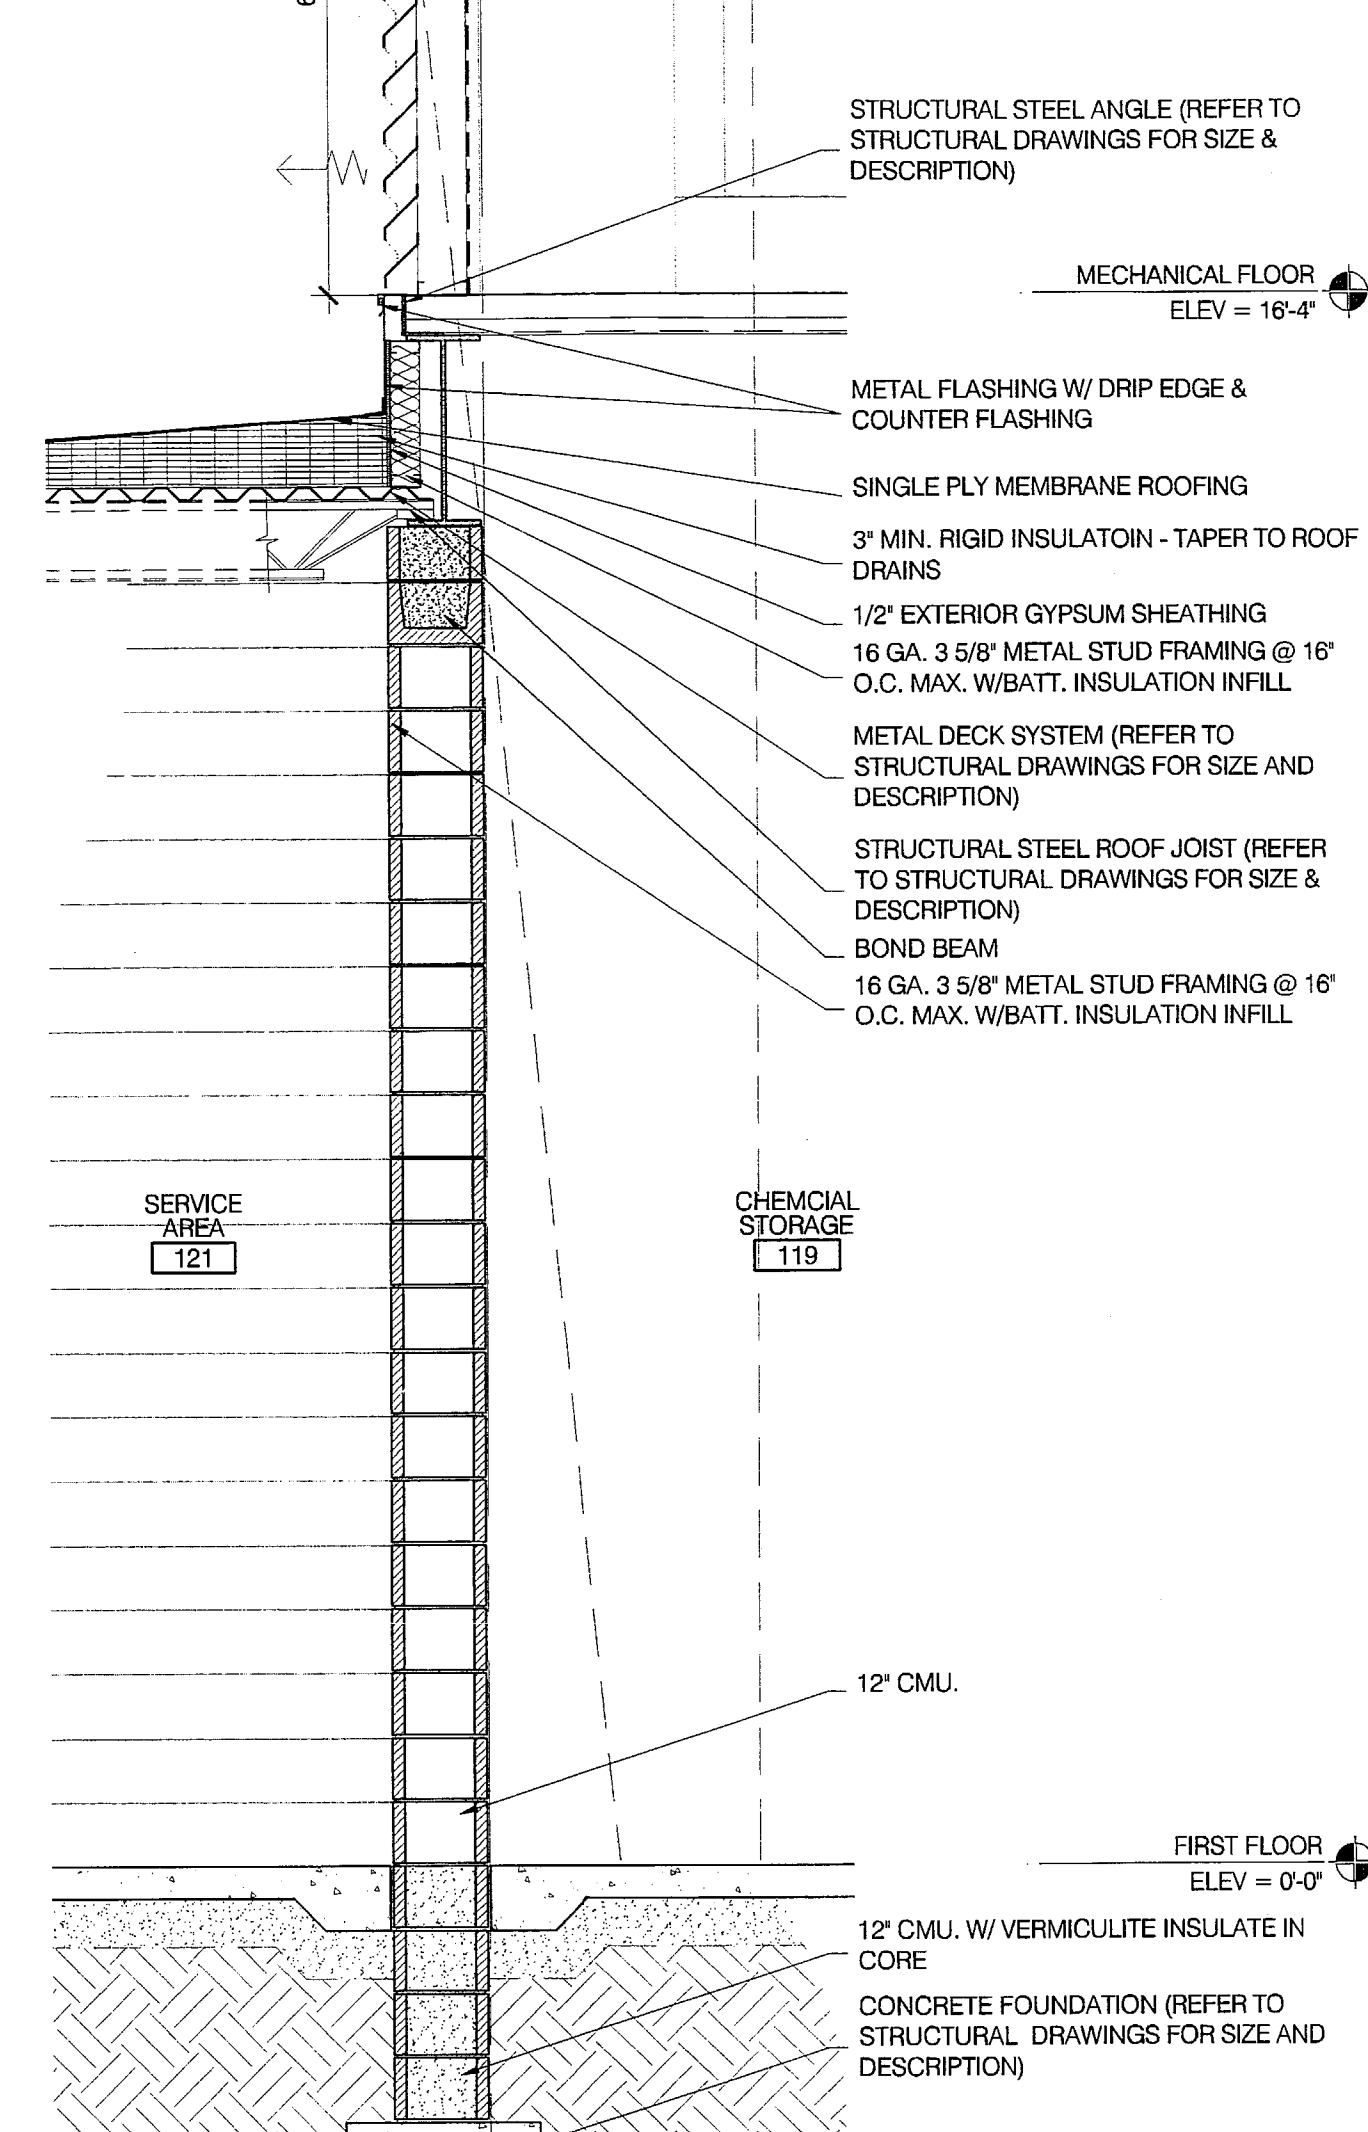


**03** MECH. ROOM METAL PANEL LOUVERS WALL SECTION

A3.08 1/2" = 1'-0"

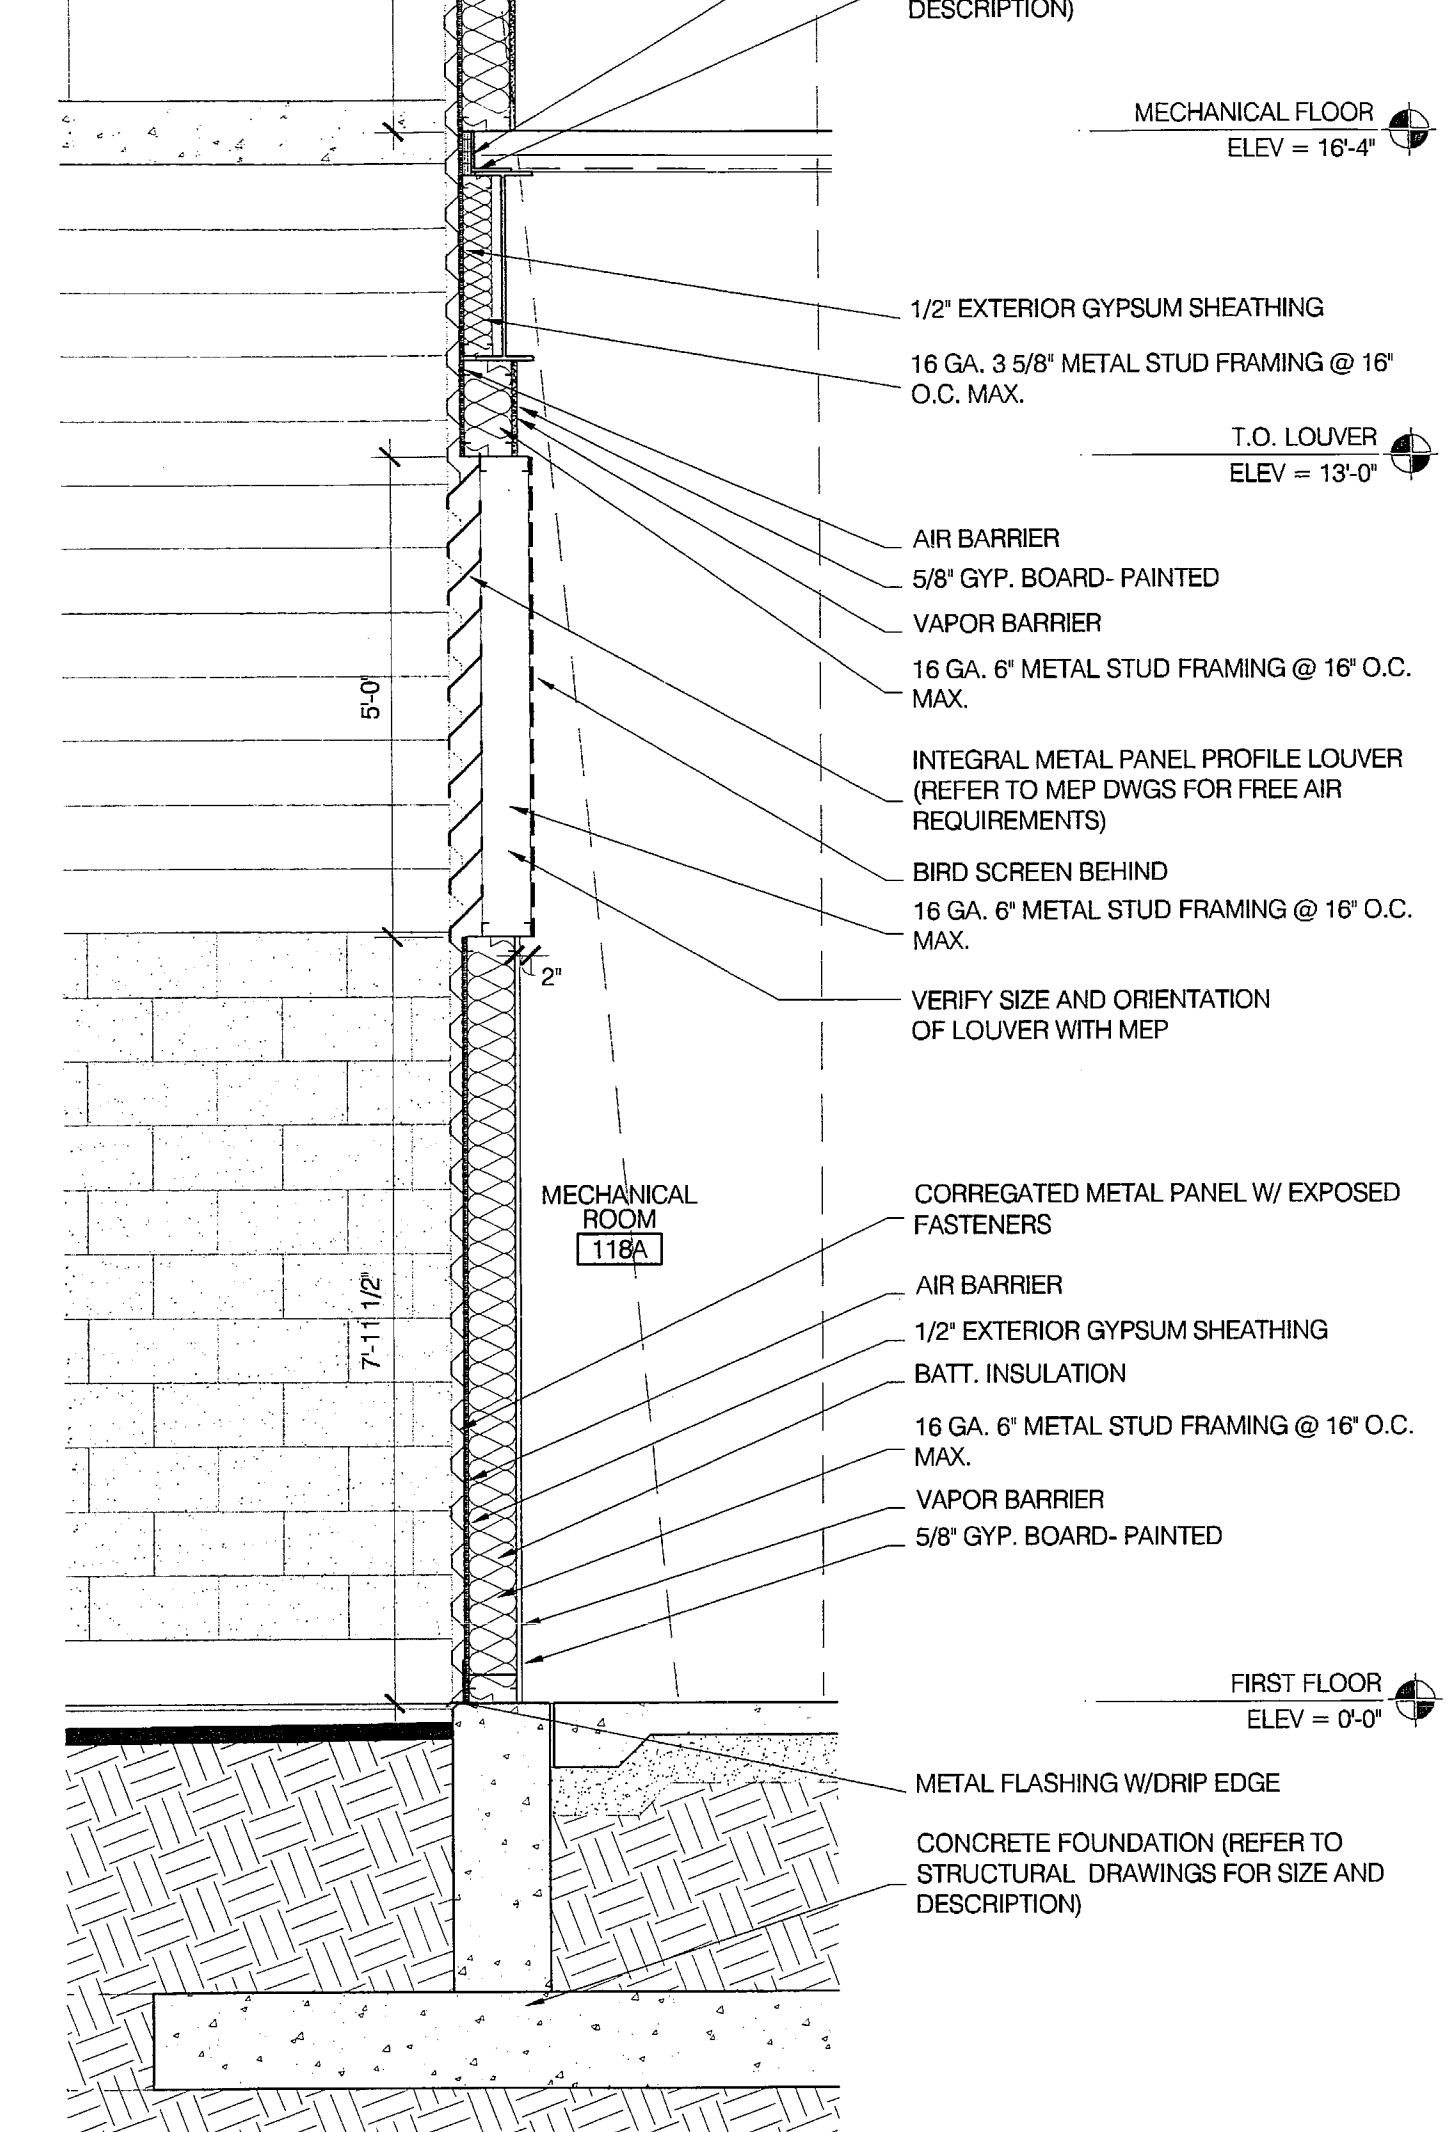

**02** MECH. ROOM METAL PANEL LOUVERS WALL SECTION

A3.08 1/2" = 1'-0"

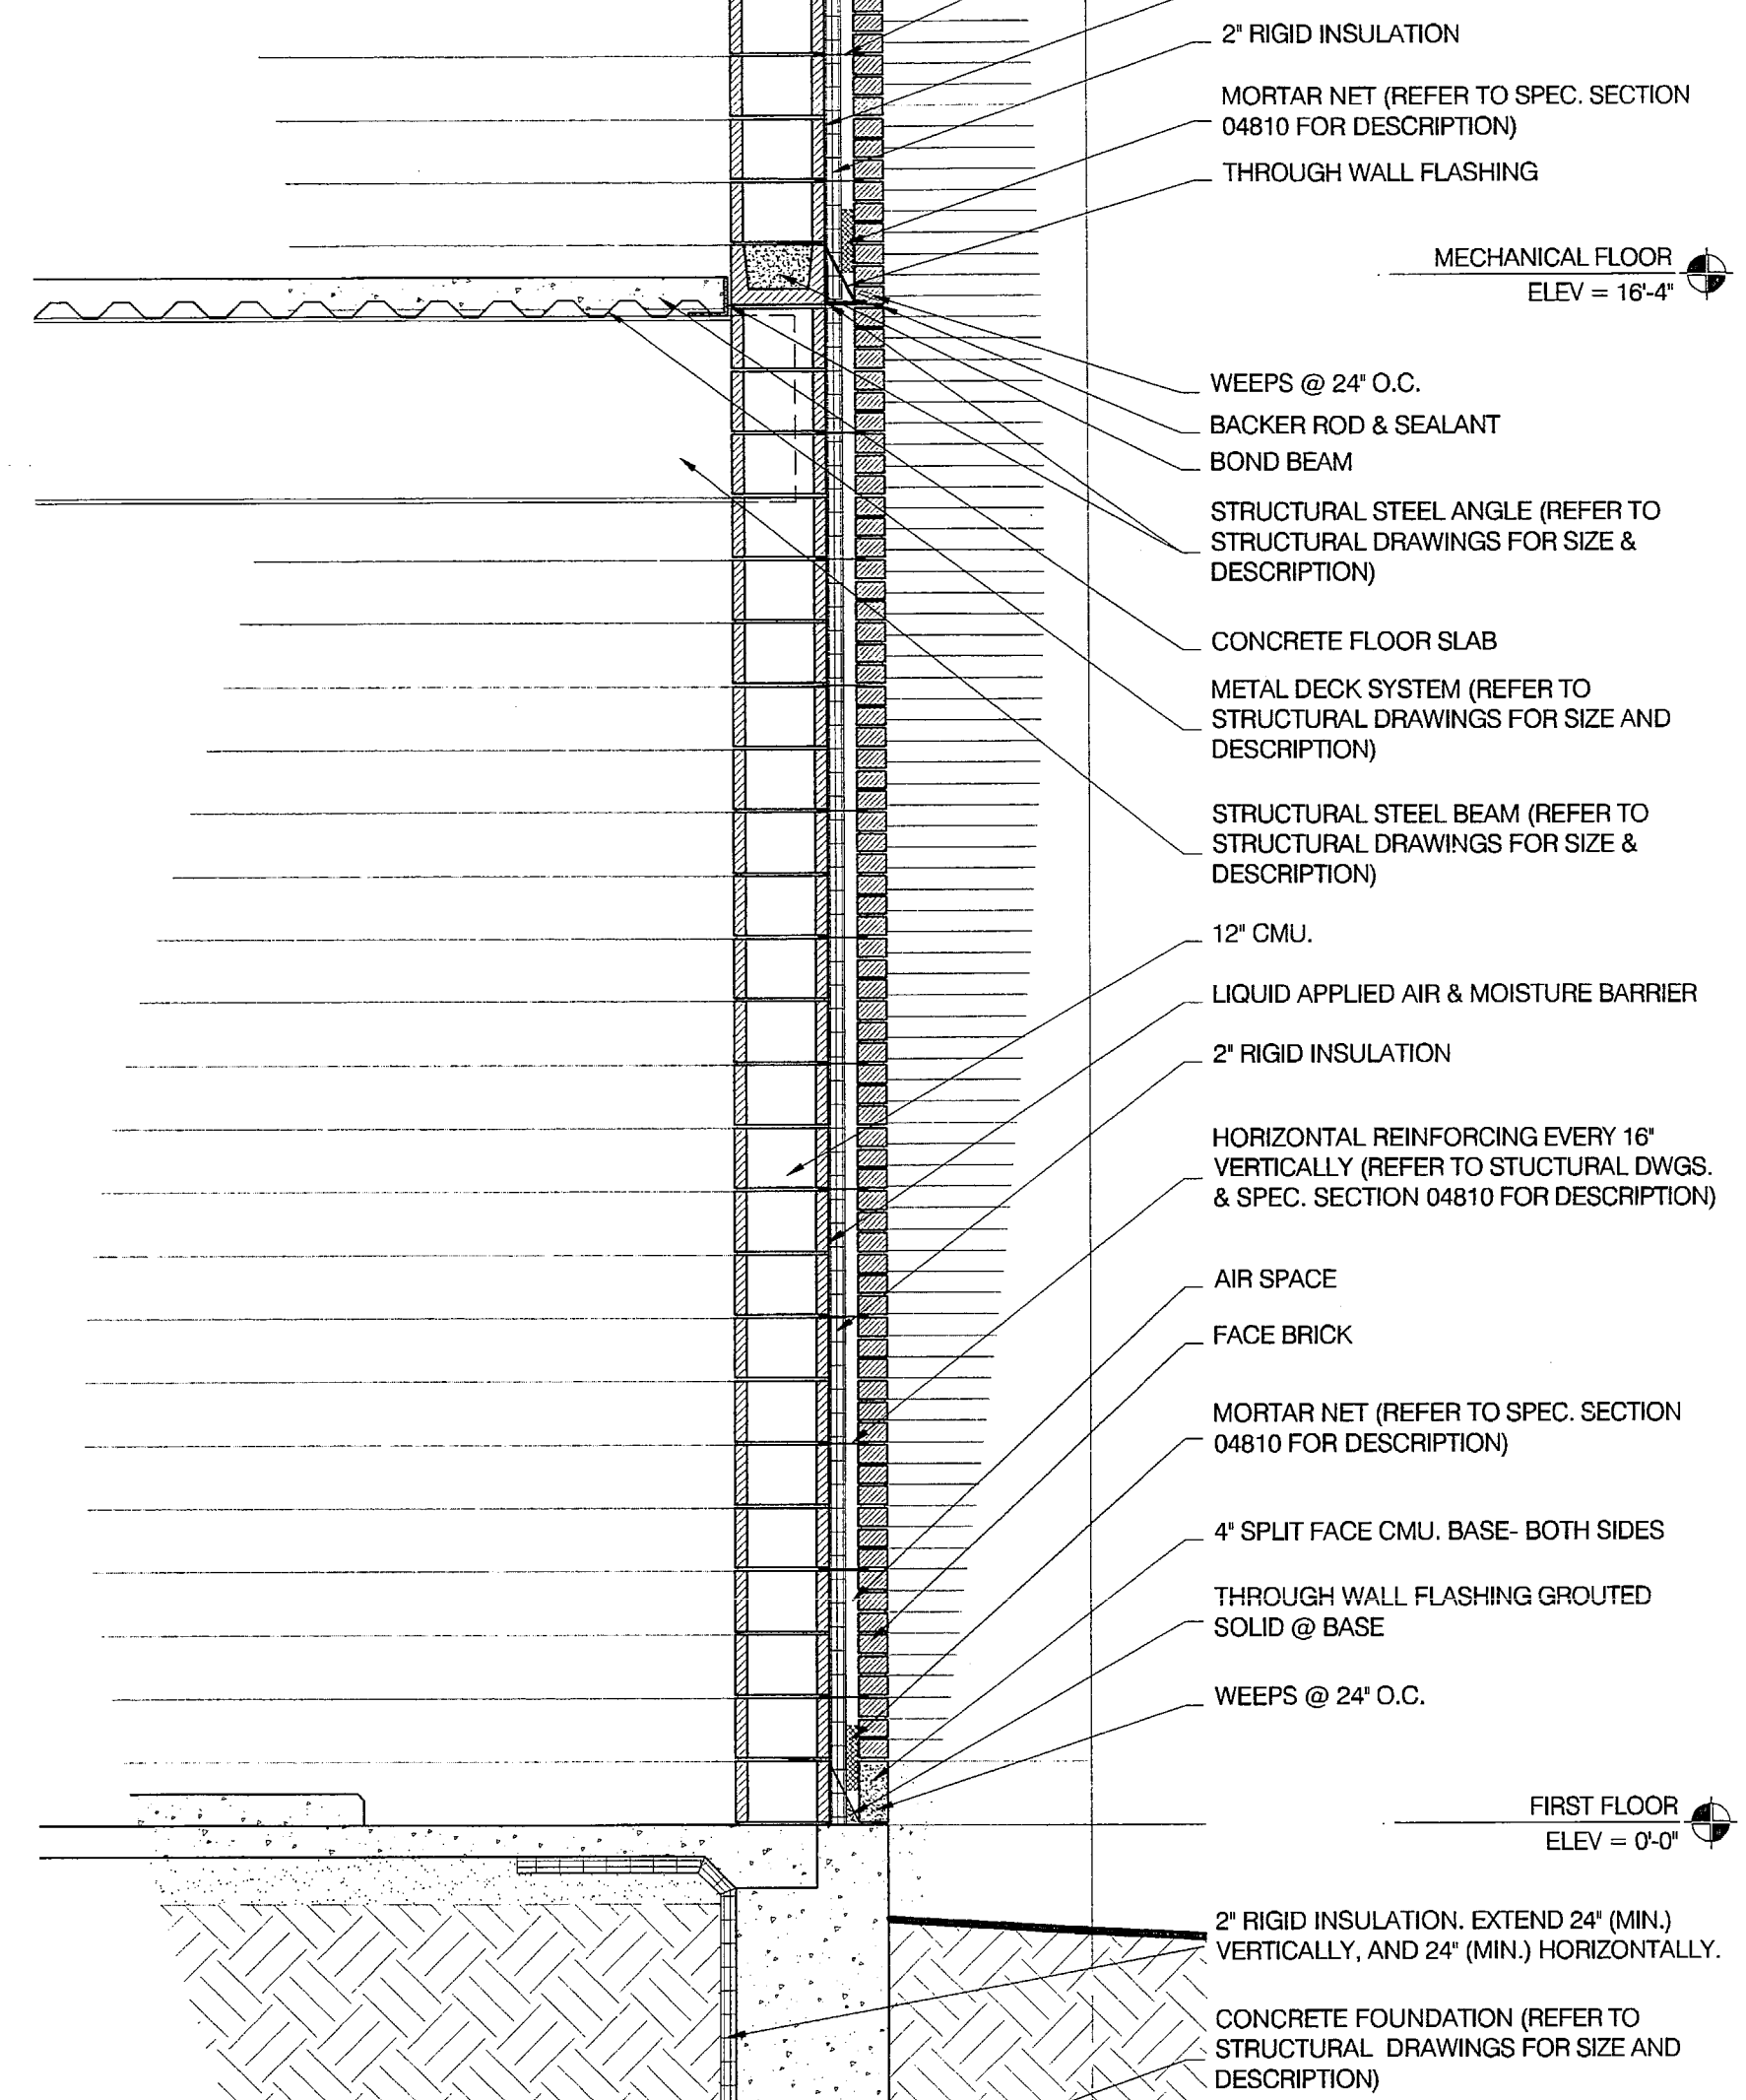

**01** MECH. ROOM BRICK VENEER WALL SECTION

A3.08 1/2" = 1'-0"



CERTIFICATION  
CONSTRUCTION DOCUMENTS

CARDINAL PARK NATATORIUM

UNIVERSITY OF LOUISVILLE

Project: 03006  
Drawn: D. MCCLOSKEY  
Checked: J. UNSTADT  
Scale:  
Issue Date: AUGUST 27, 2008  
Revision:

WALL SECTIONS

**A3.08**

OFFICIAL blue print

1/2/2008 03:06 - Local NatatoriumDraw CD\030006a308.dwg 8/28/08 2:45PM