




03 WALL SECTION
A3.09 1/2" = 1'-0"

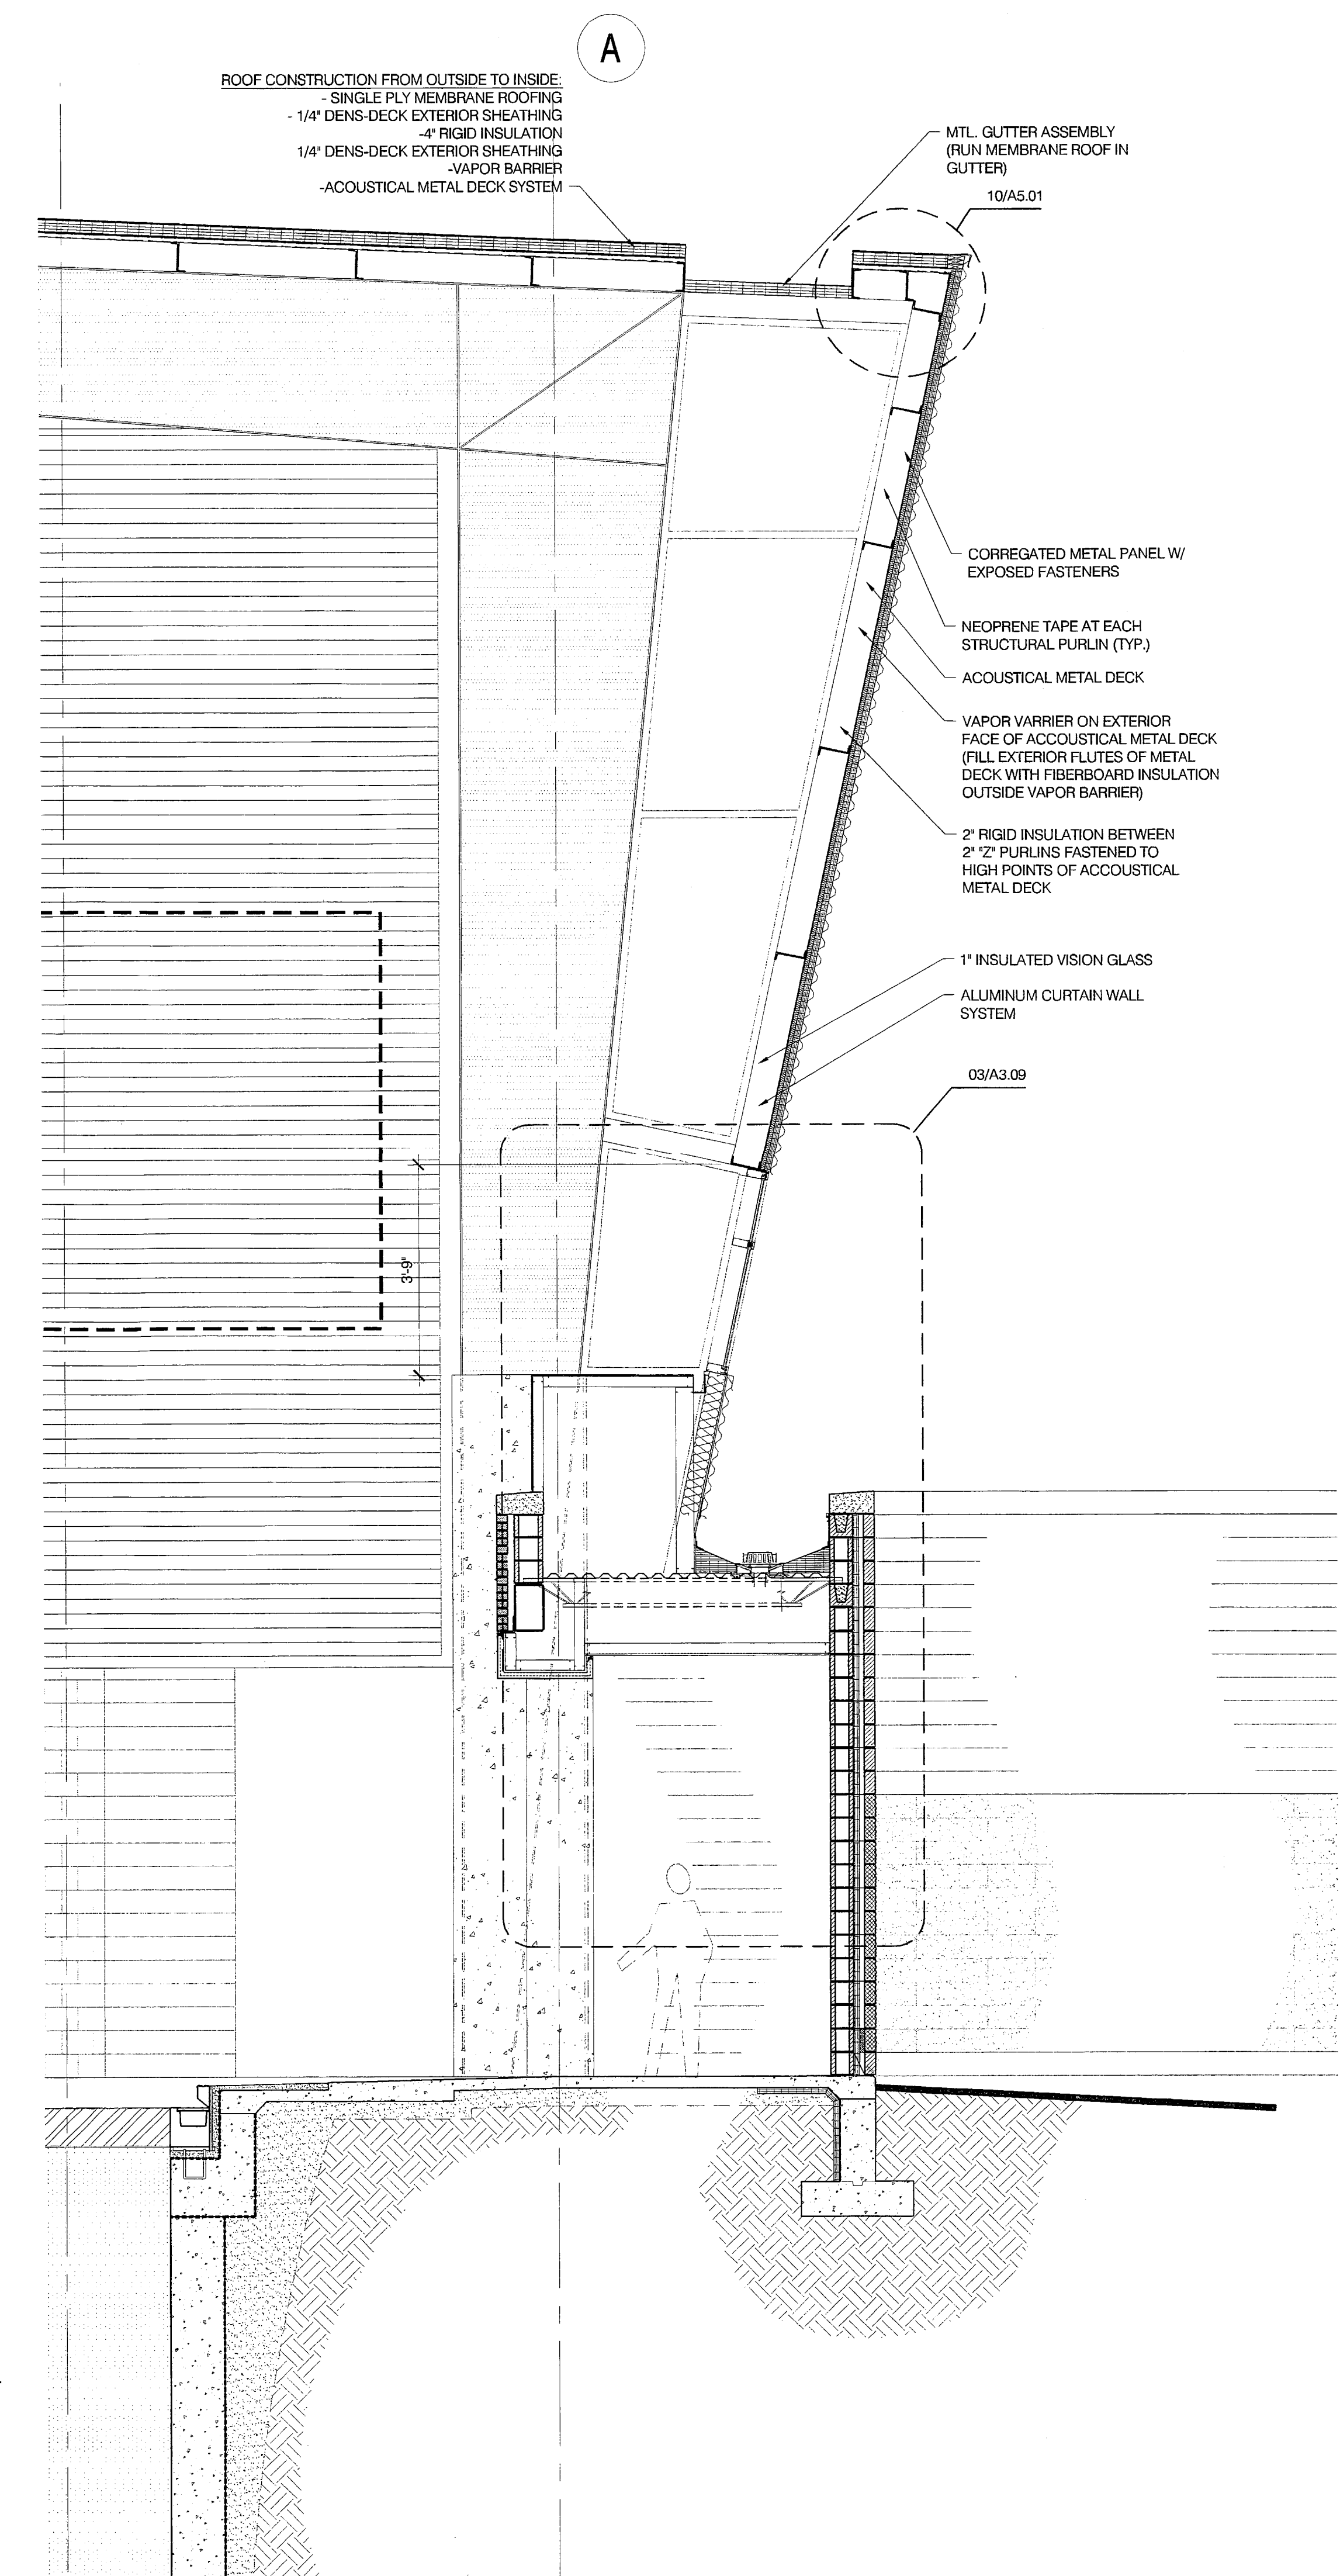

02 WALL SECTION
A3.09 1/4" = 1'-0"

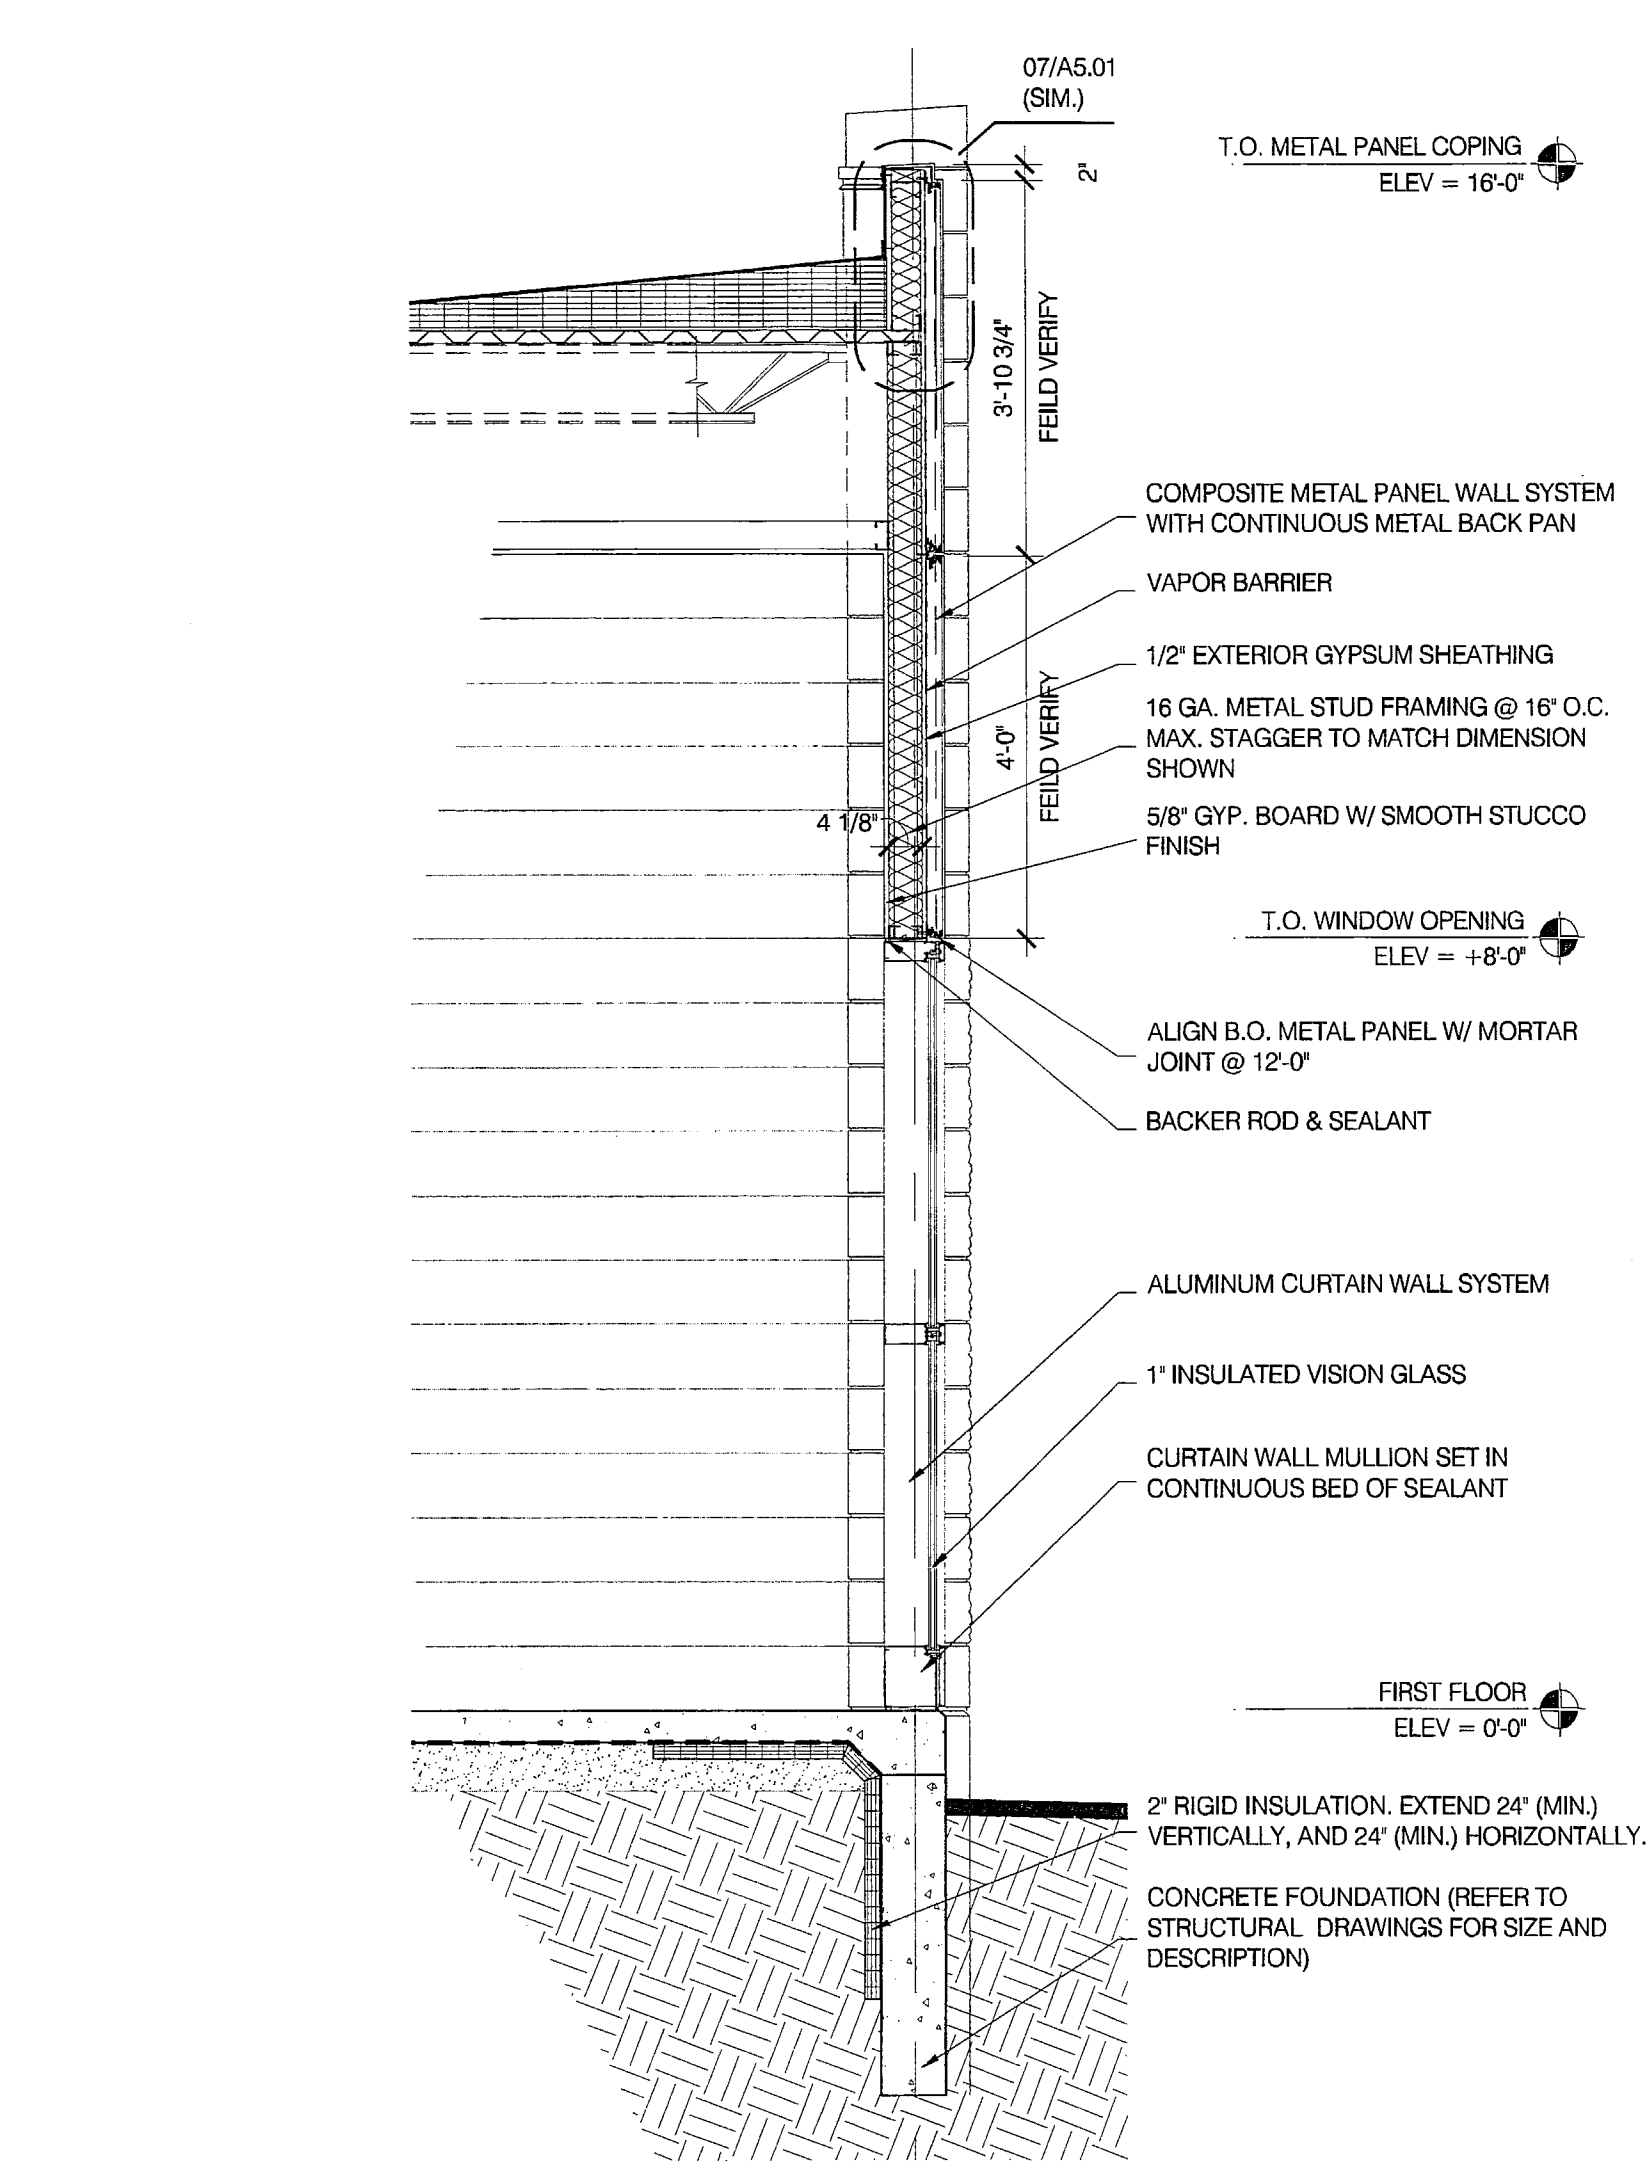

01 EXTERIOR WINDOW W14
WALL SECTION
A3.09 1/2" = 1'-0"

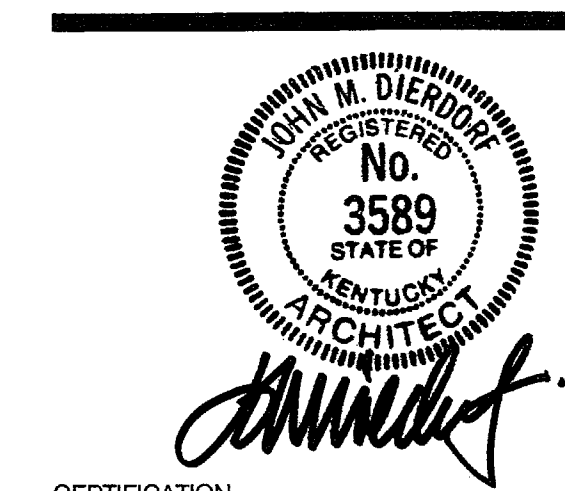

CERTIFICATION
CONSTRUCTION DOCUMENTS

CARDINAL PARK
NATATORIUM

UNIVERSITY OF LOUISVILLE

Project: 03006
Drawn: D. MCCLOSKEY
Checked: J. LUNDSTAEDT
Scale: Issue Date: AUGUST 27, 2003
Revision:

WALL SECTIONS

A3.09