



03 WALL SECTION

A3.11 1/2" = 1'-0"

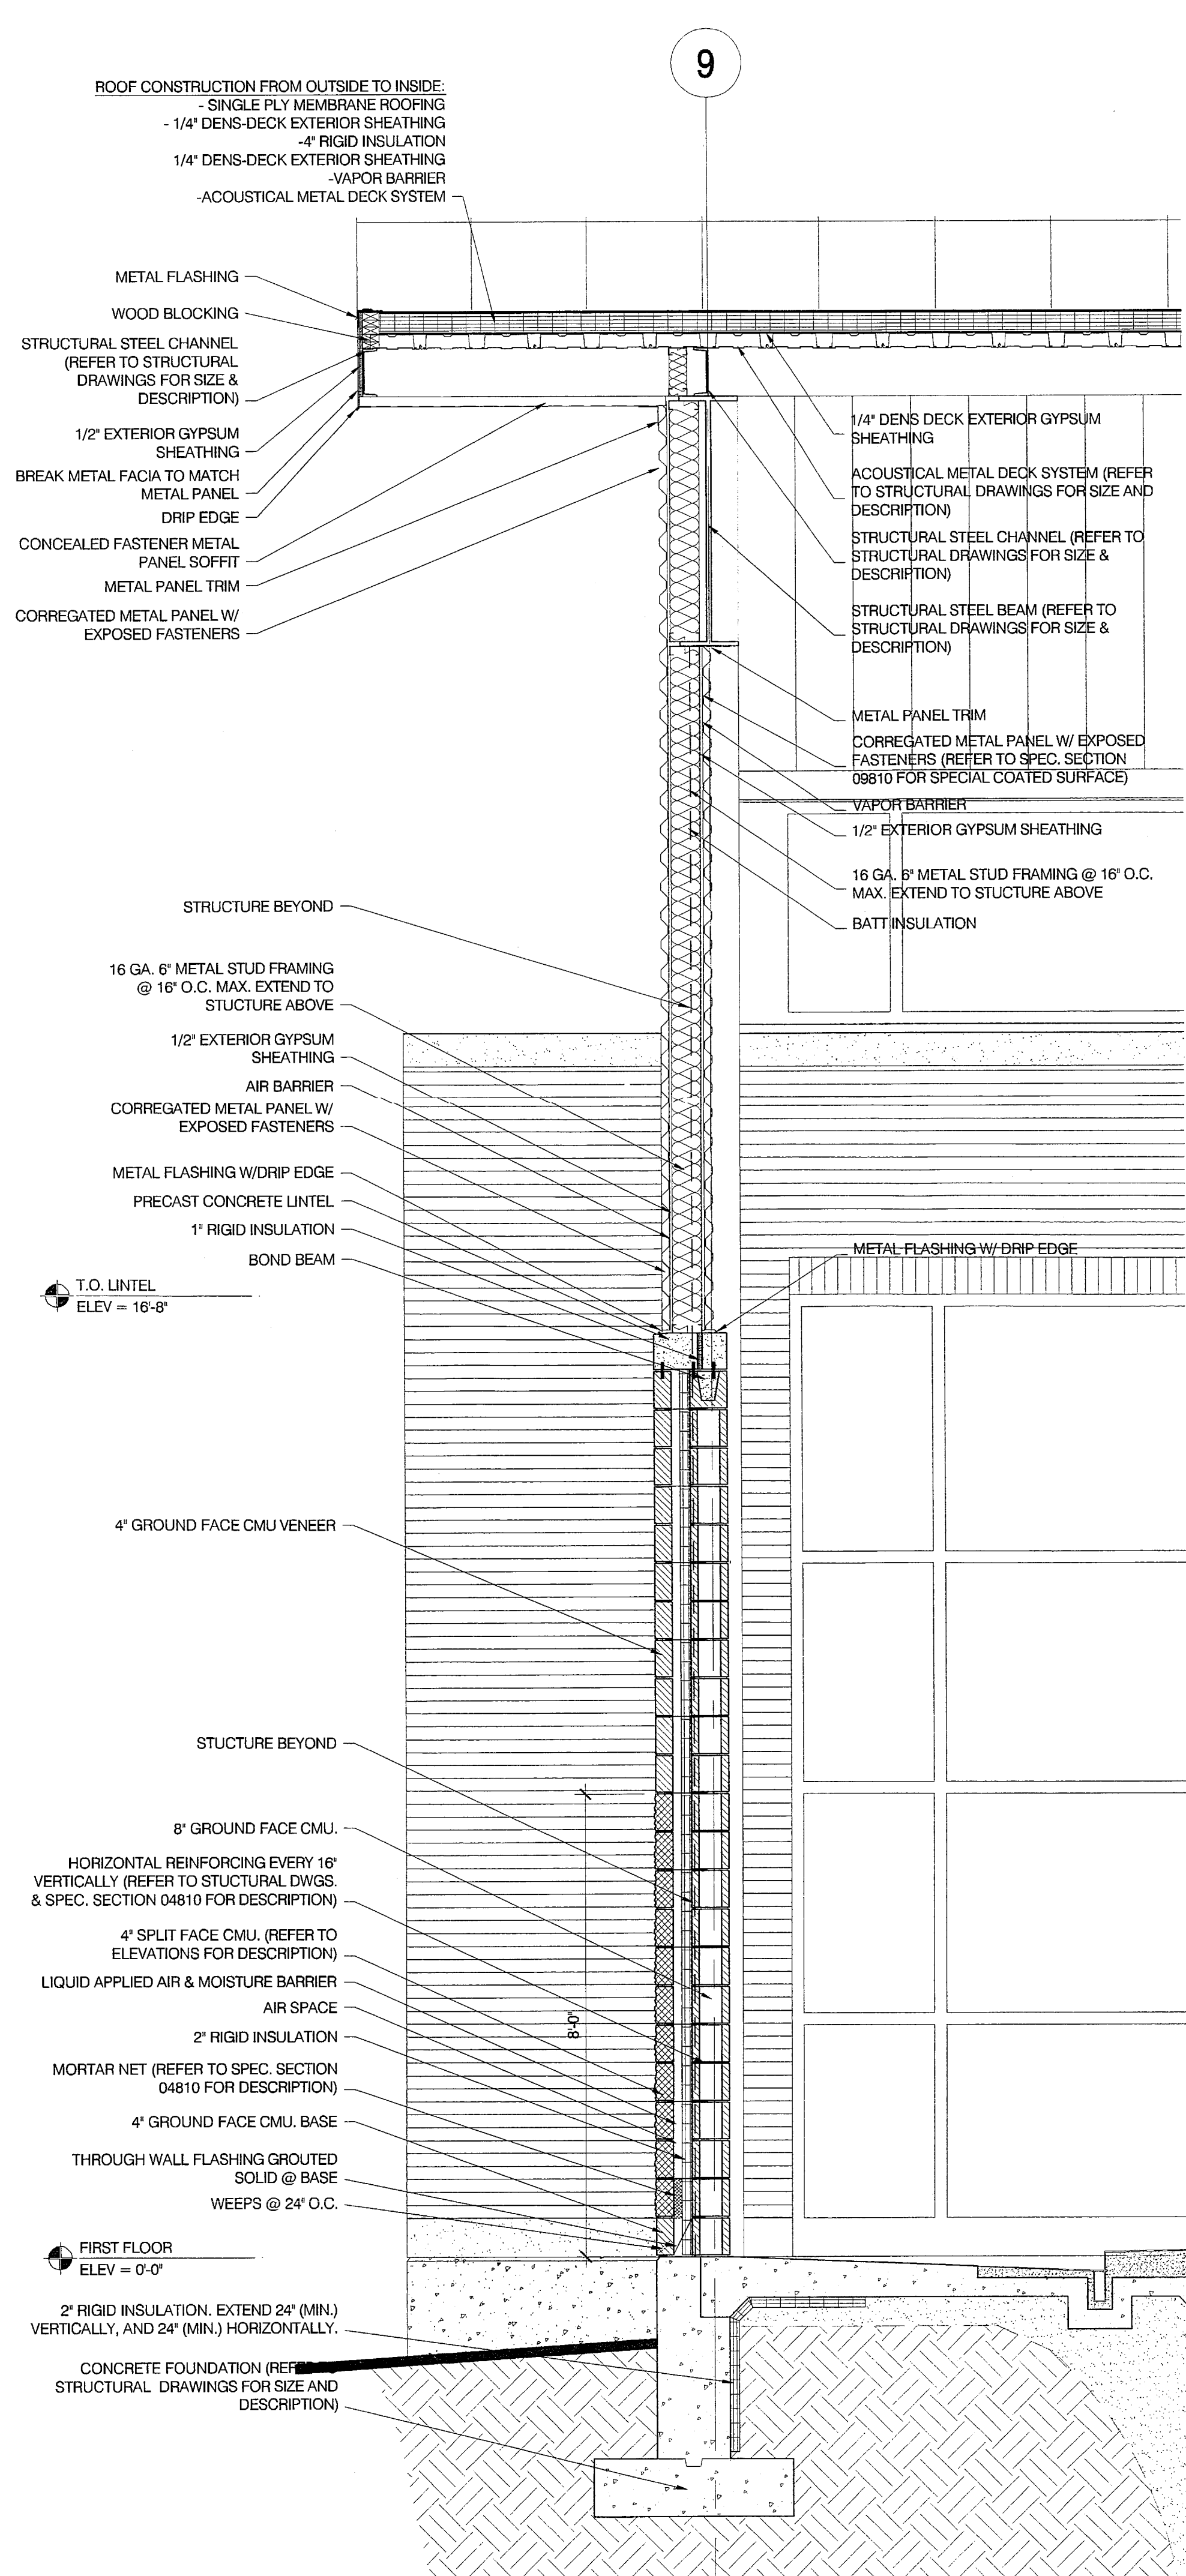

02 WALL SECTION

A3.11 1/2" = 1'-0"

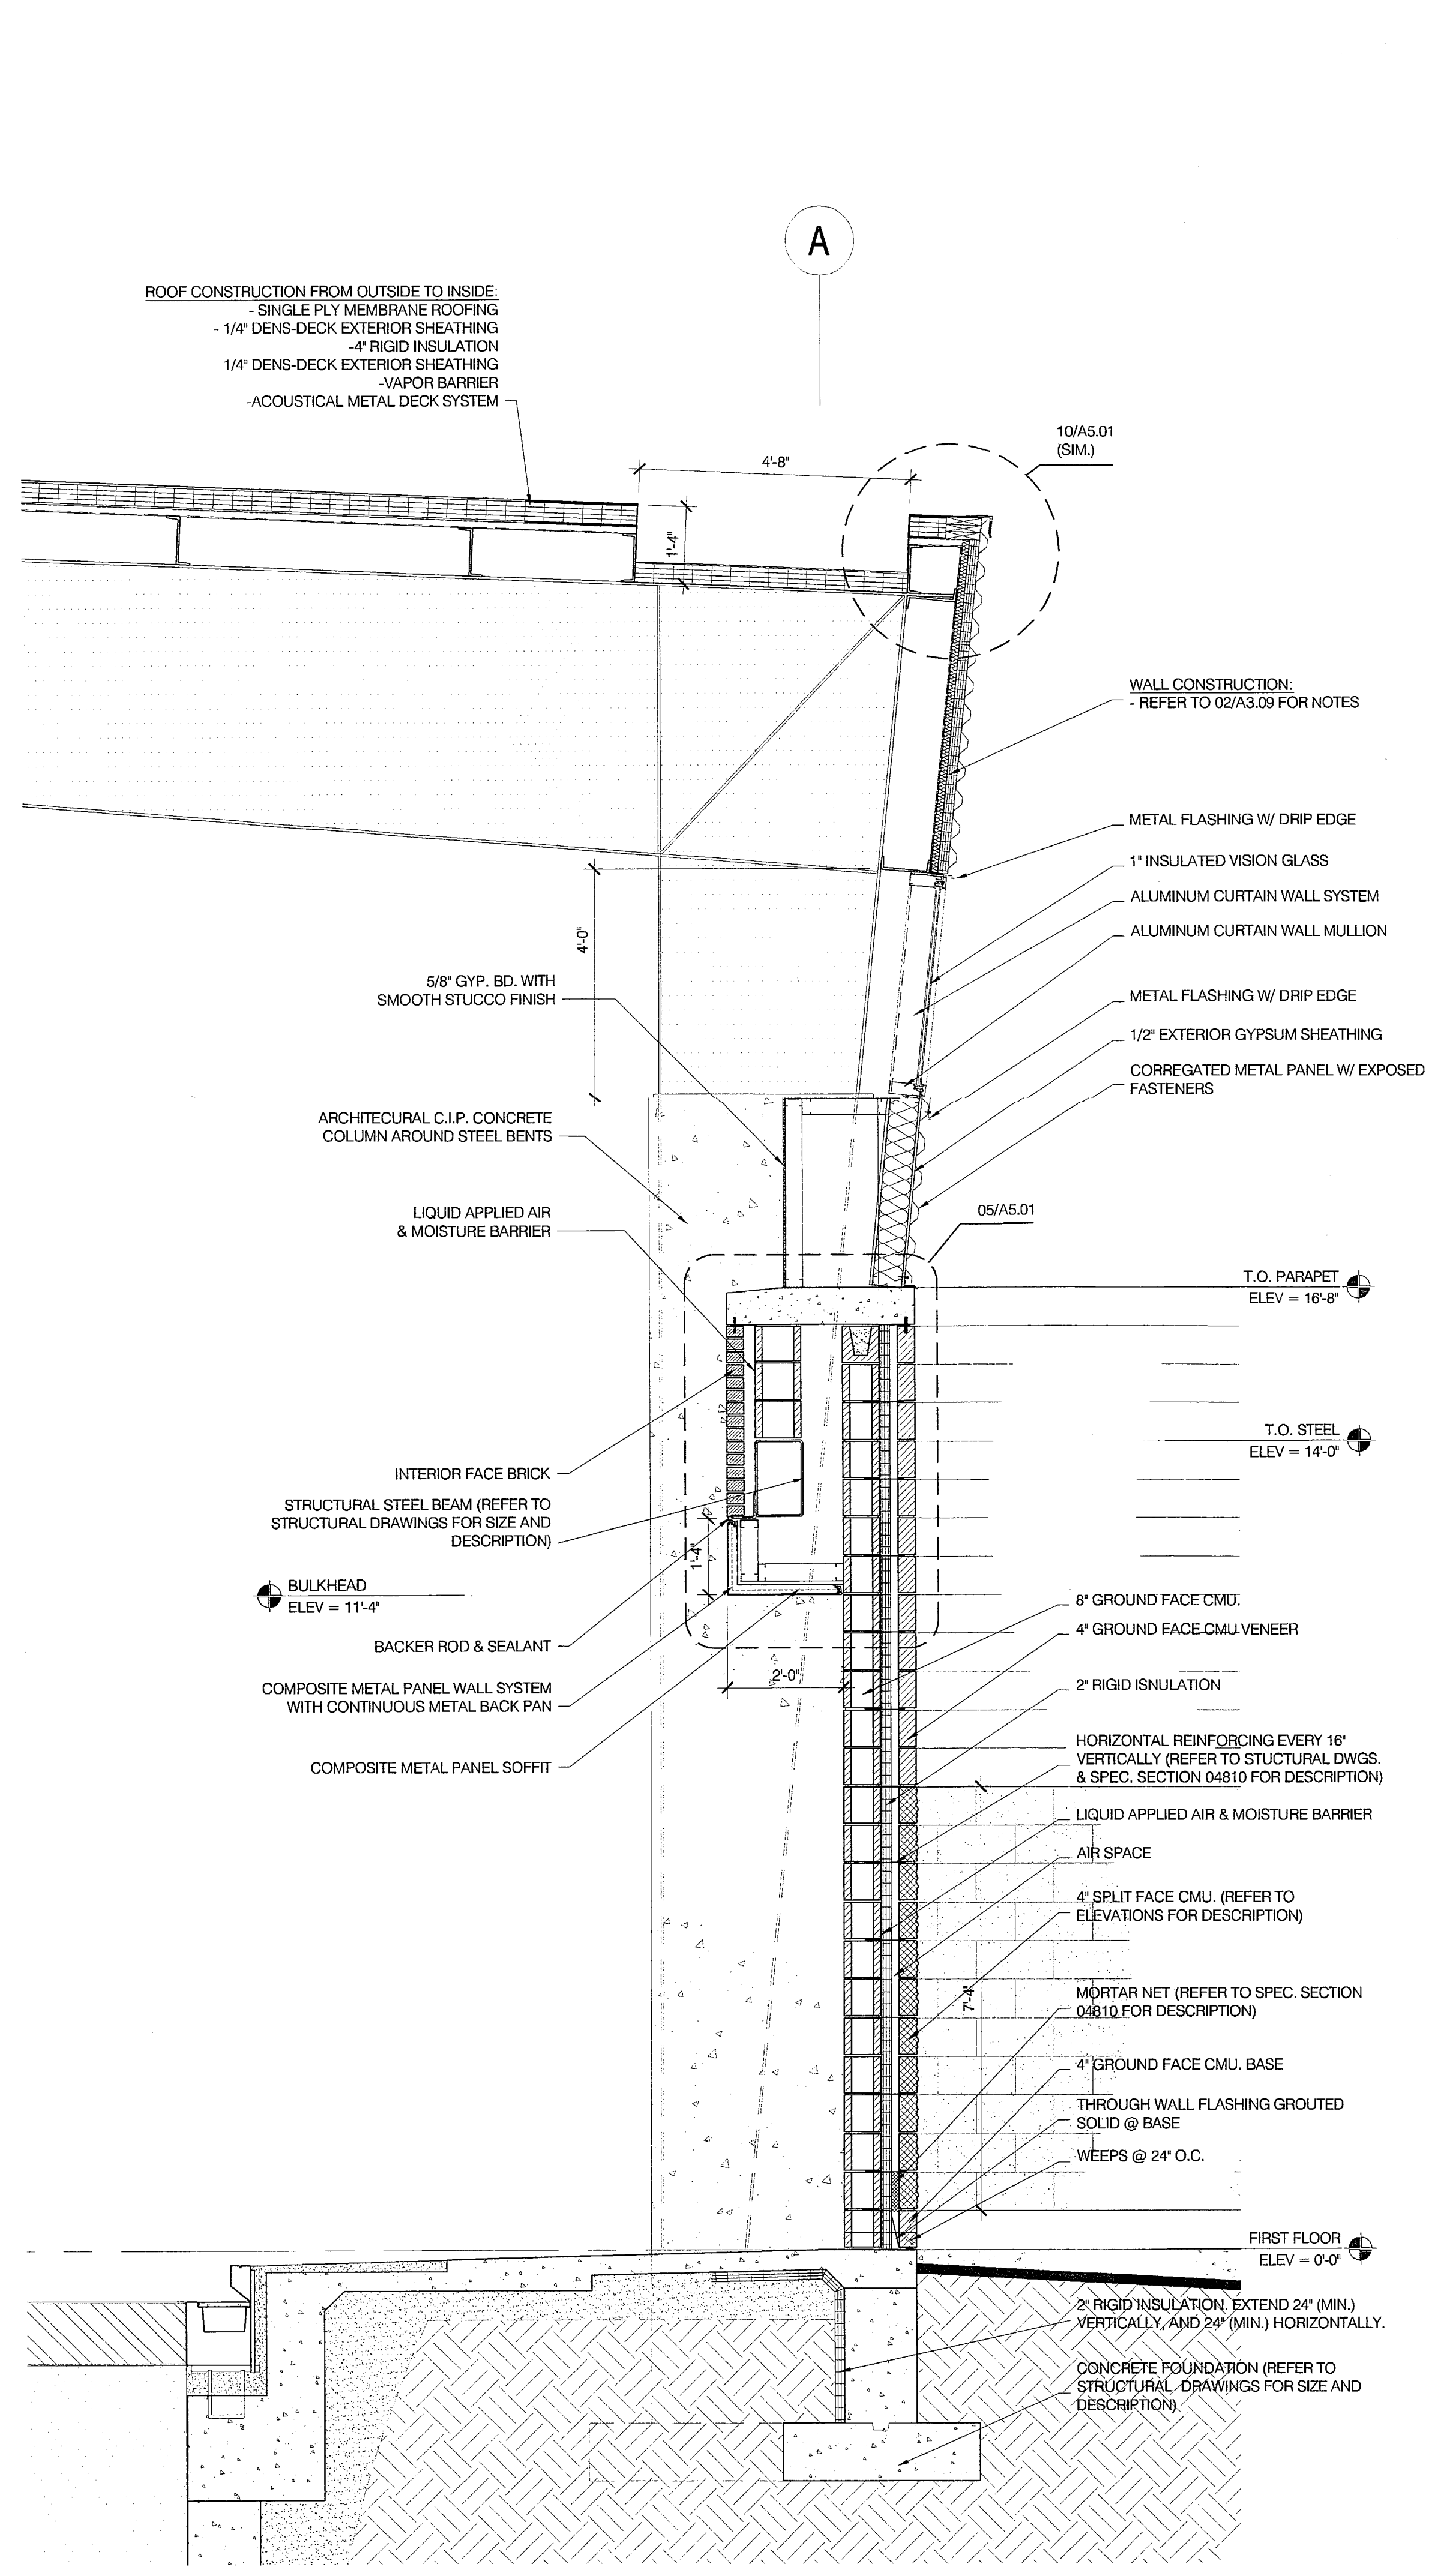

01 WALL SECTION

A3.11 1/2" = 1'-0"



CERTIFICATION
CONSTRUCTION DOCUMENTS

CARDINAL PARK NATATORIUM

UNIVERSITY OF LOUISVILLE

Project: 03006
Drawn: D. MCCLOSKEY
Checked: J. LINDSTADT
Scale:
Issue Date: AUGUST 27, 2003
Revision:

WALL SECTIONS

A3.11