

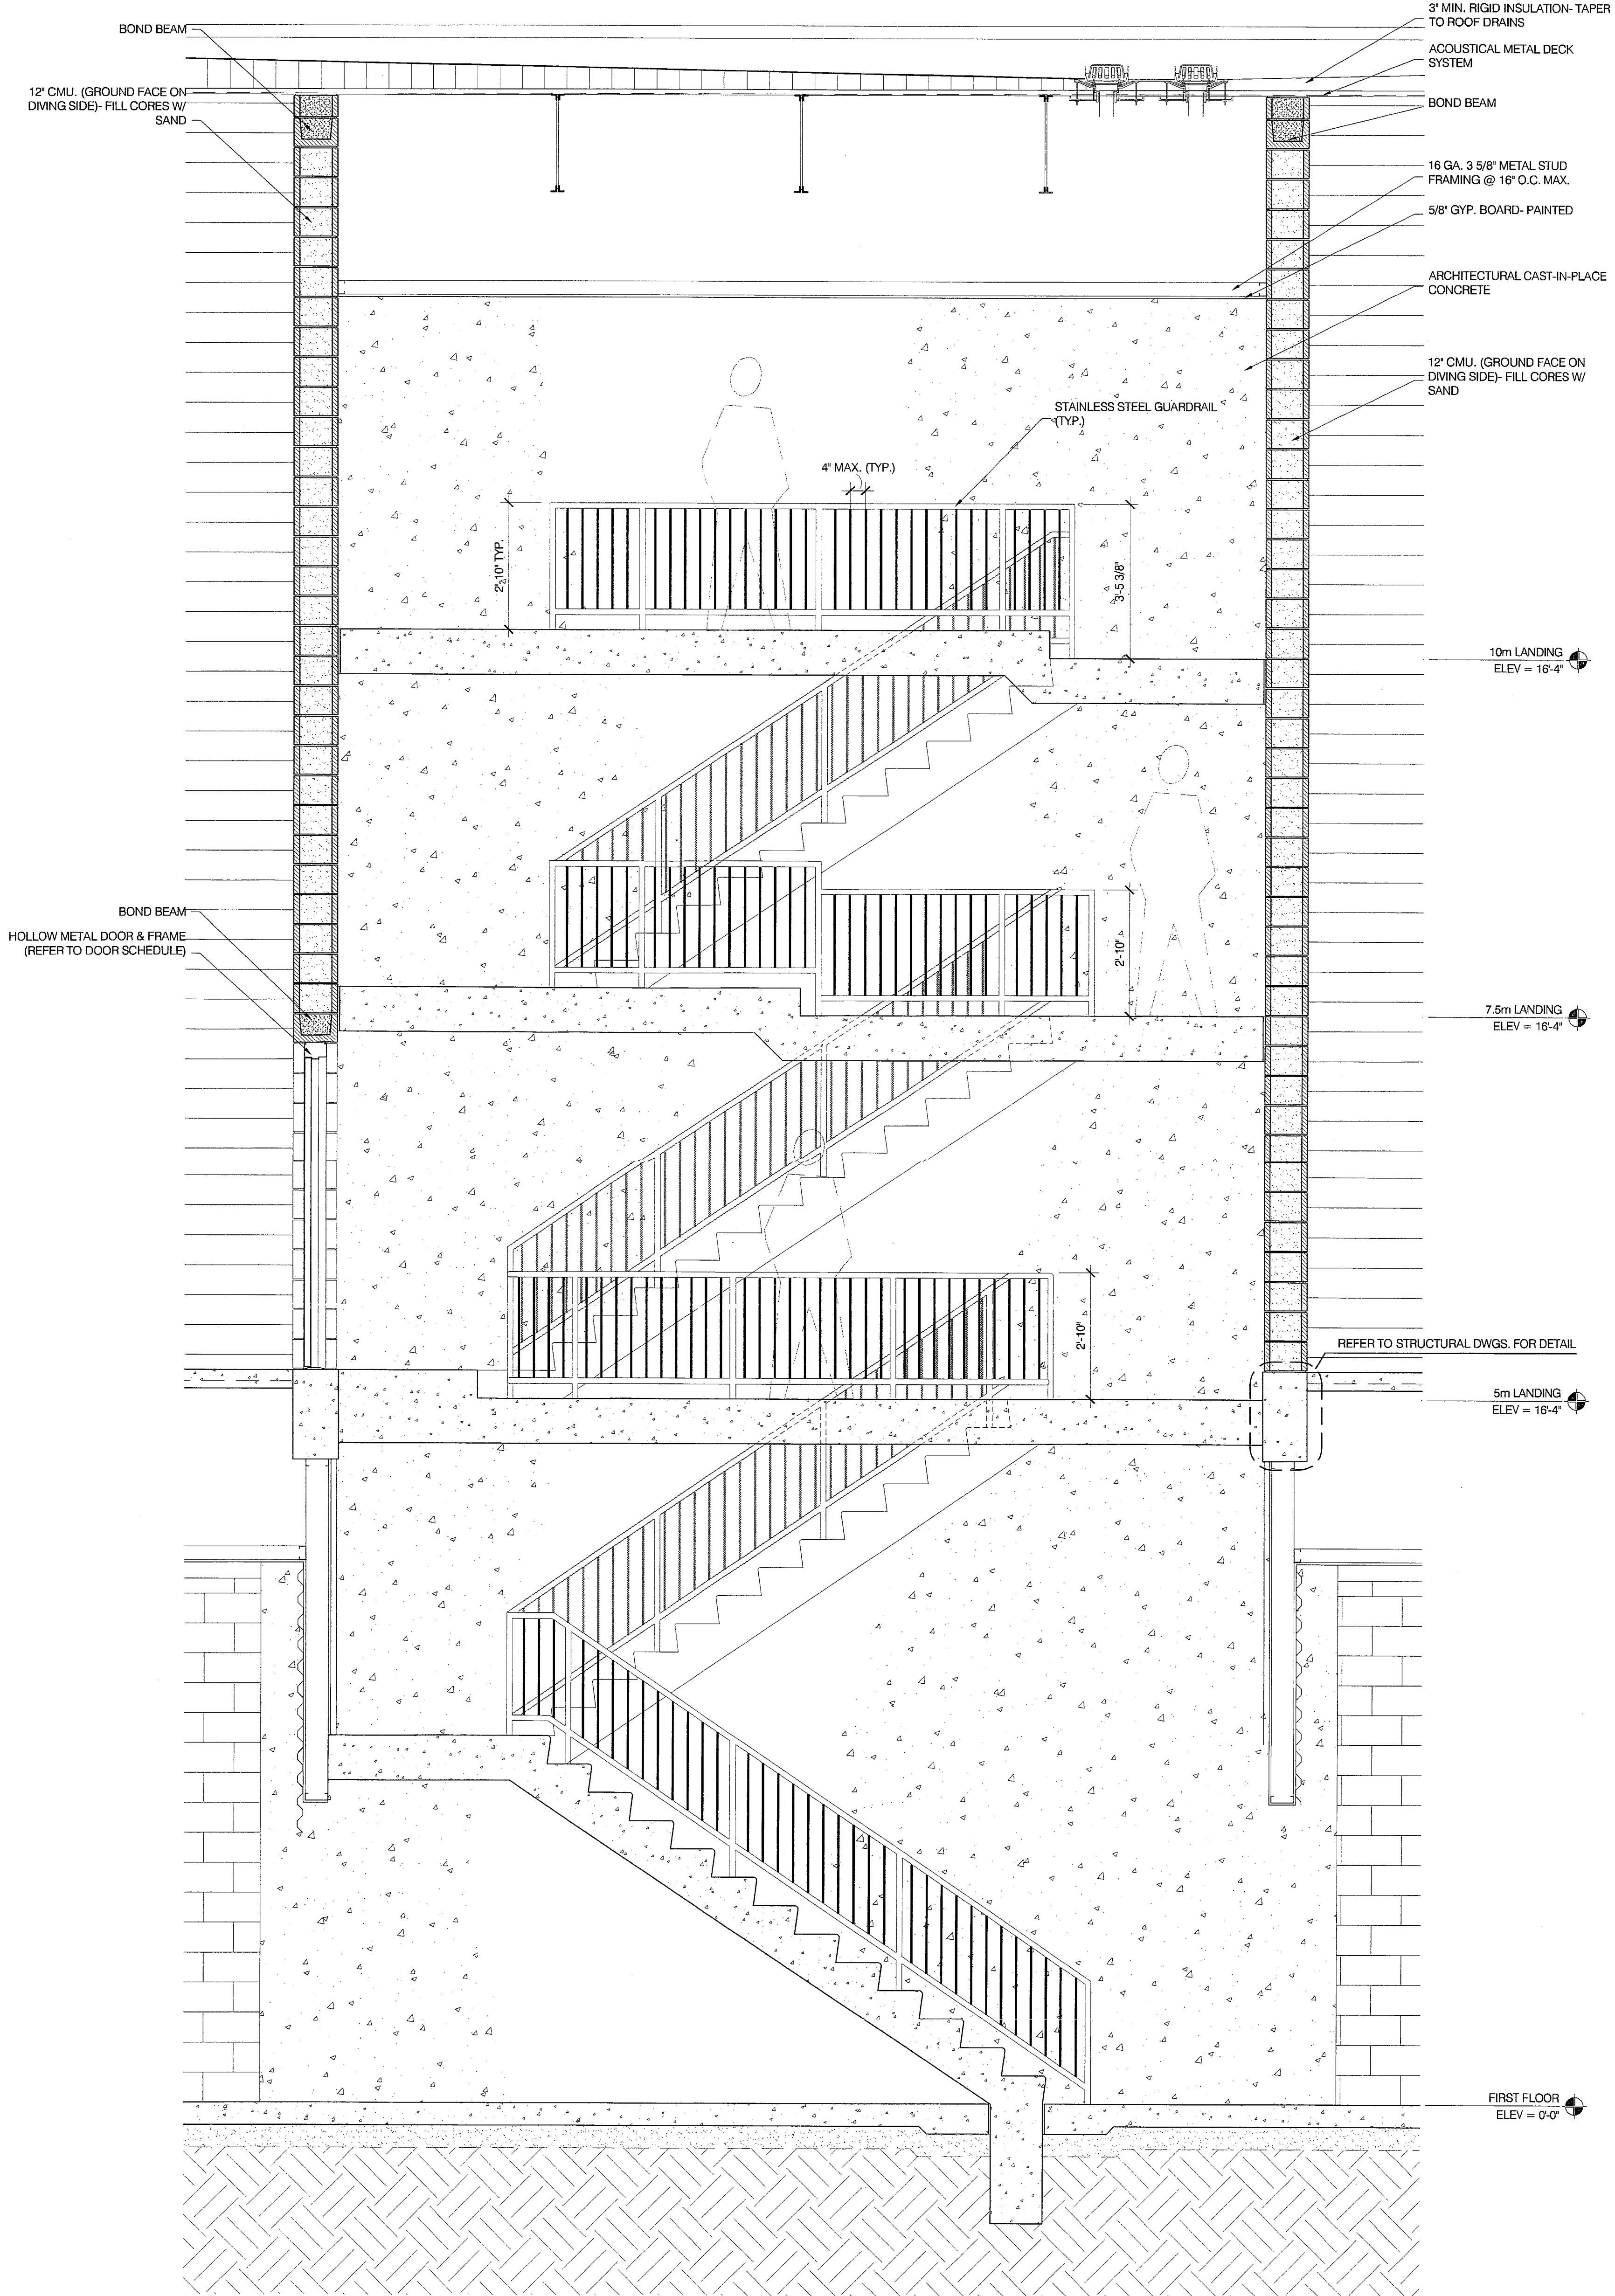
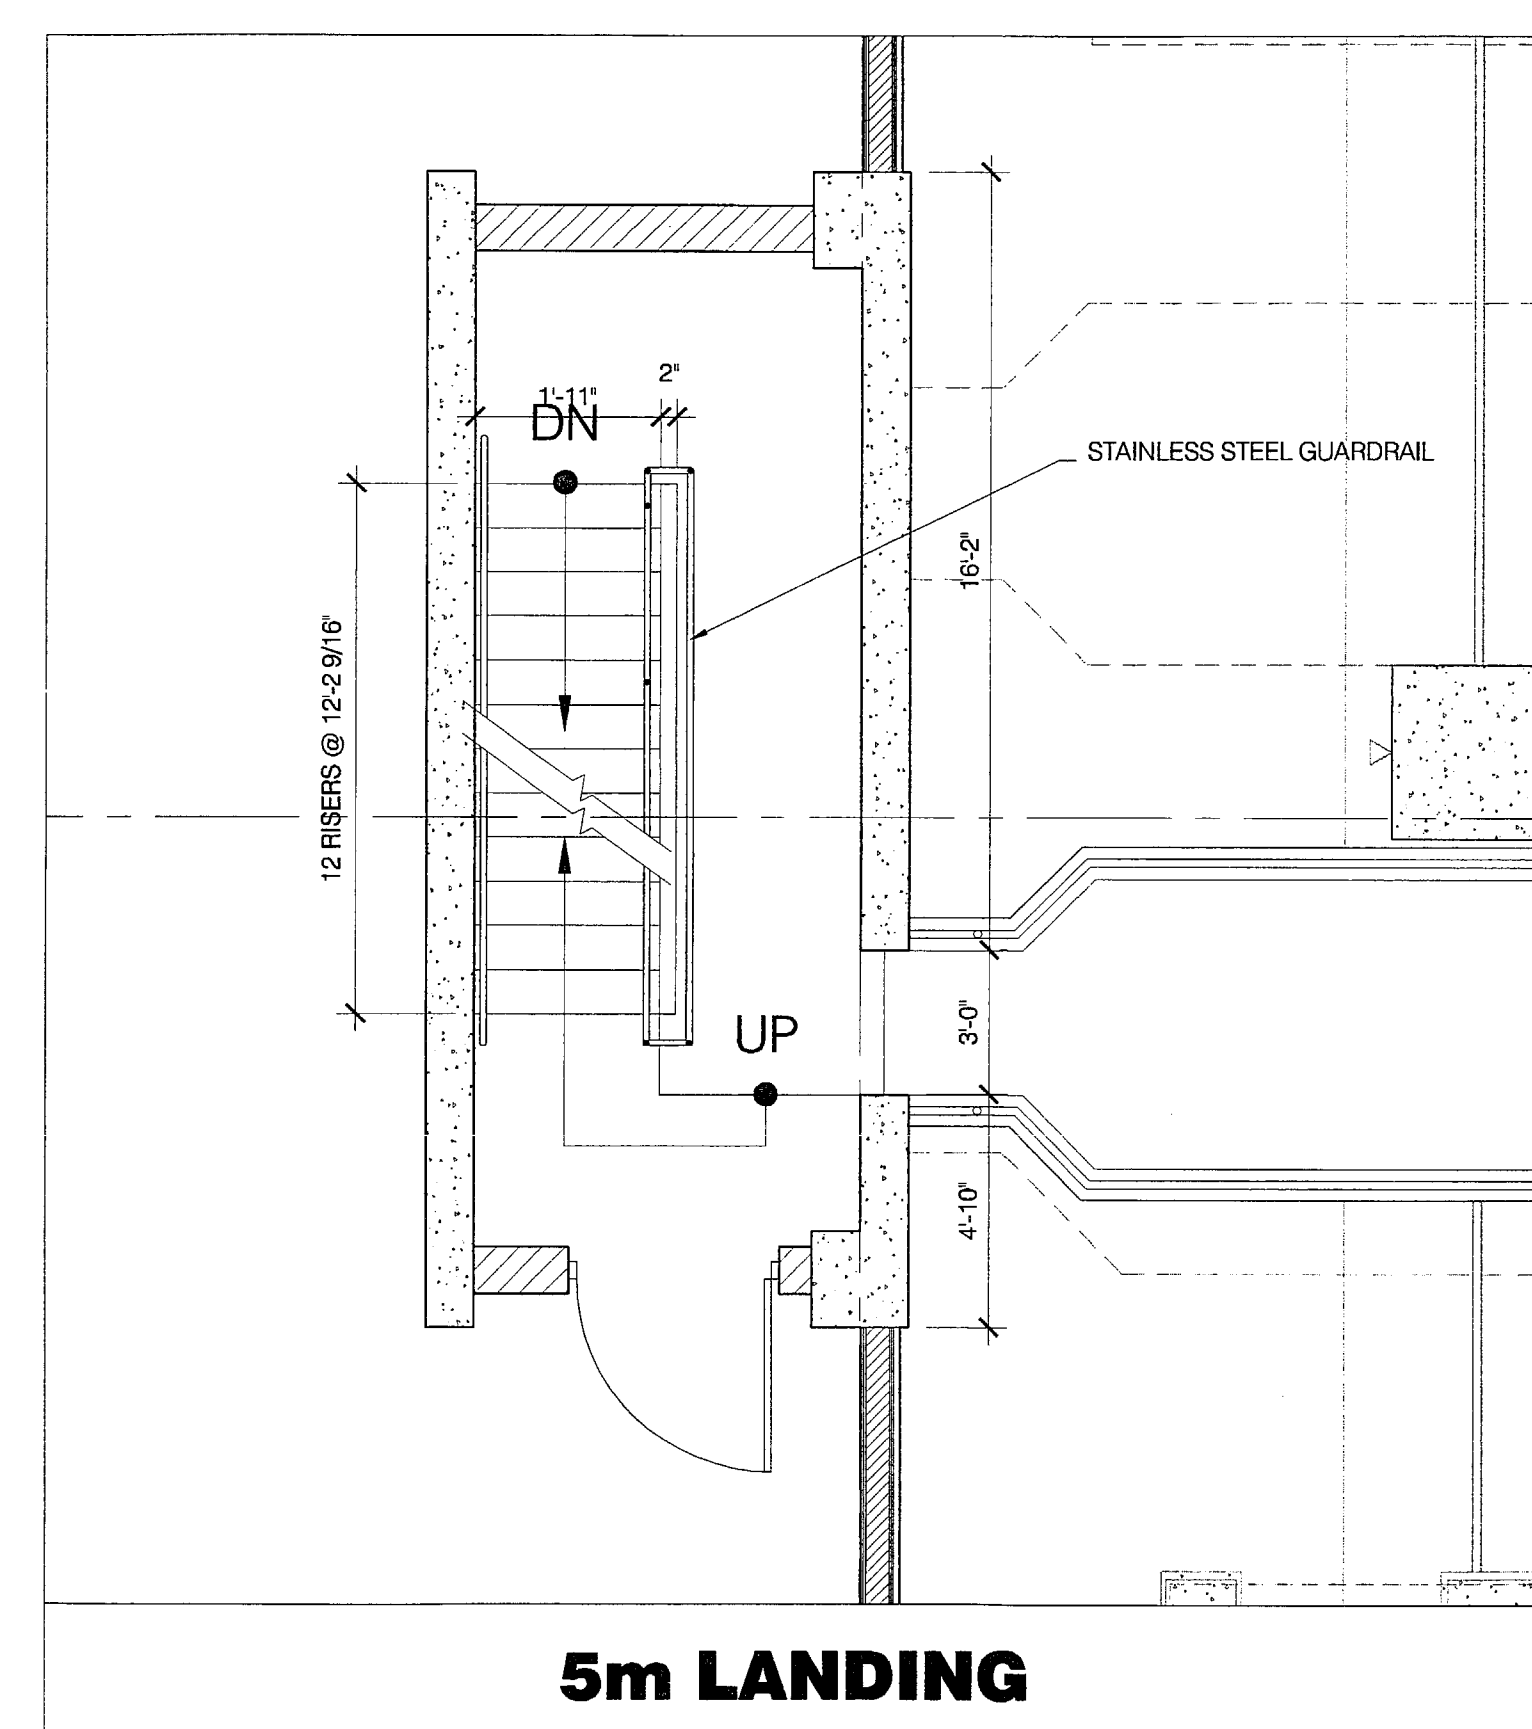
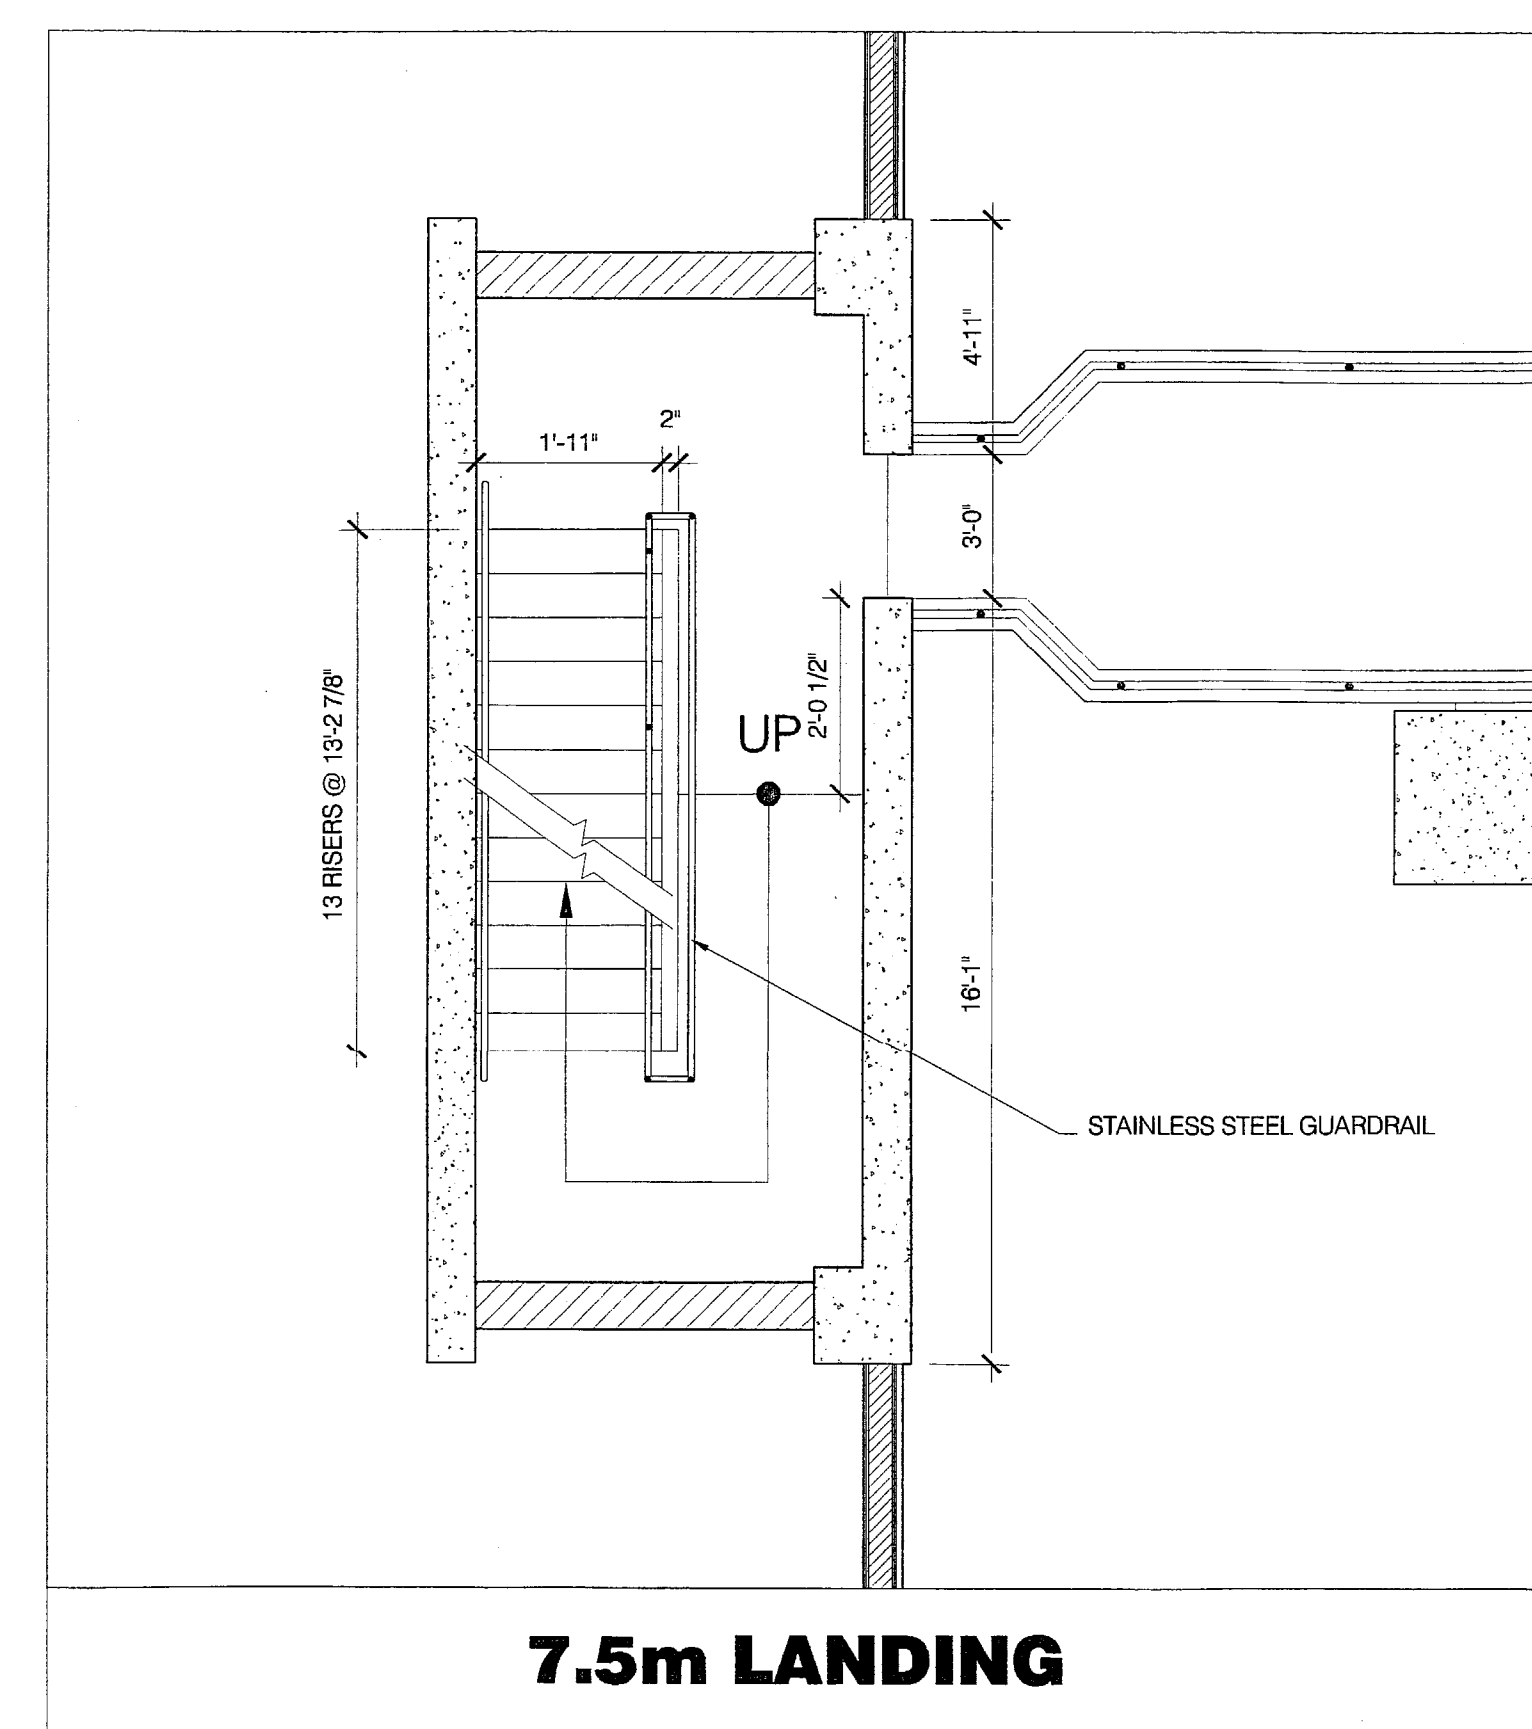
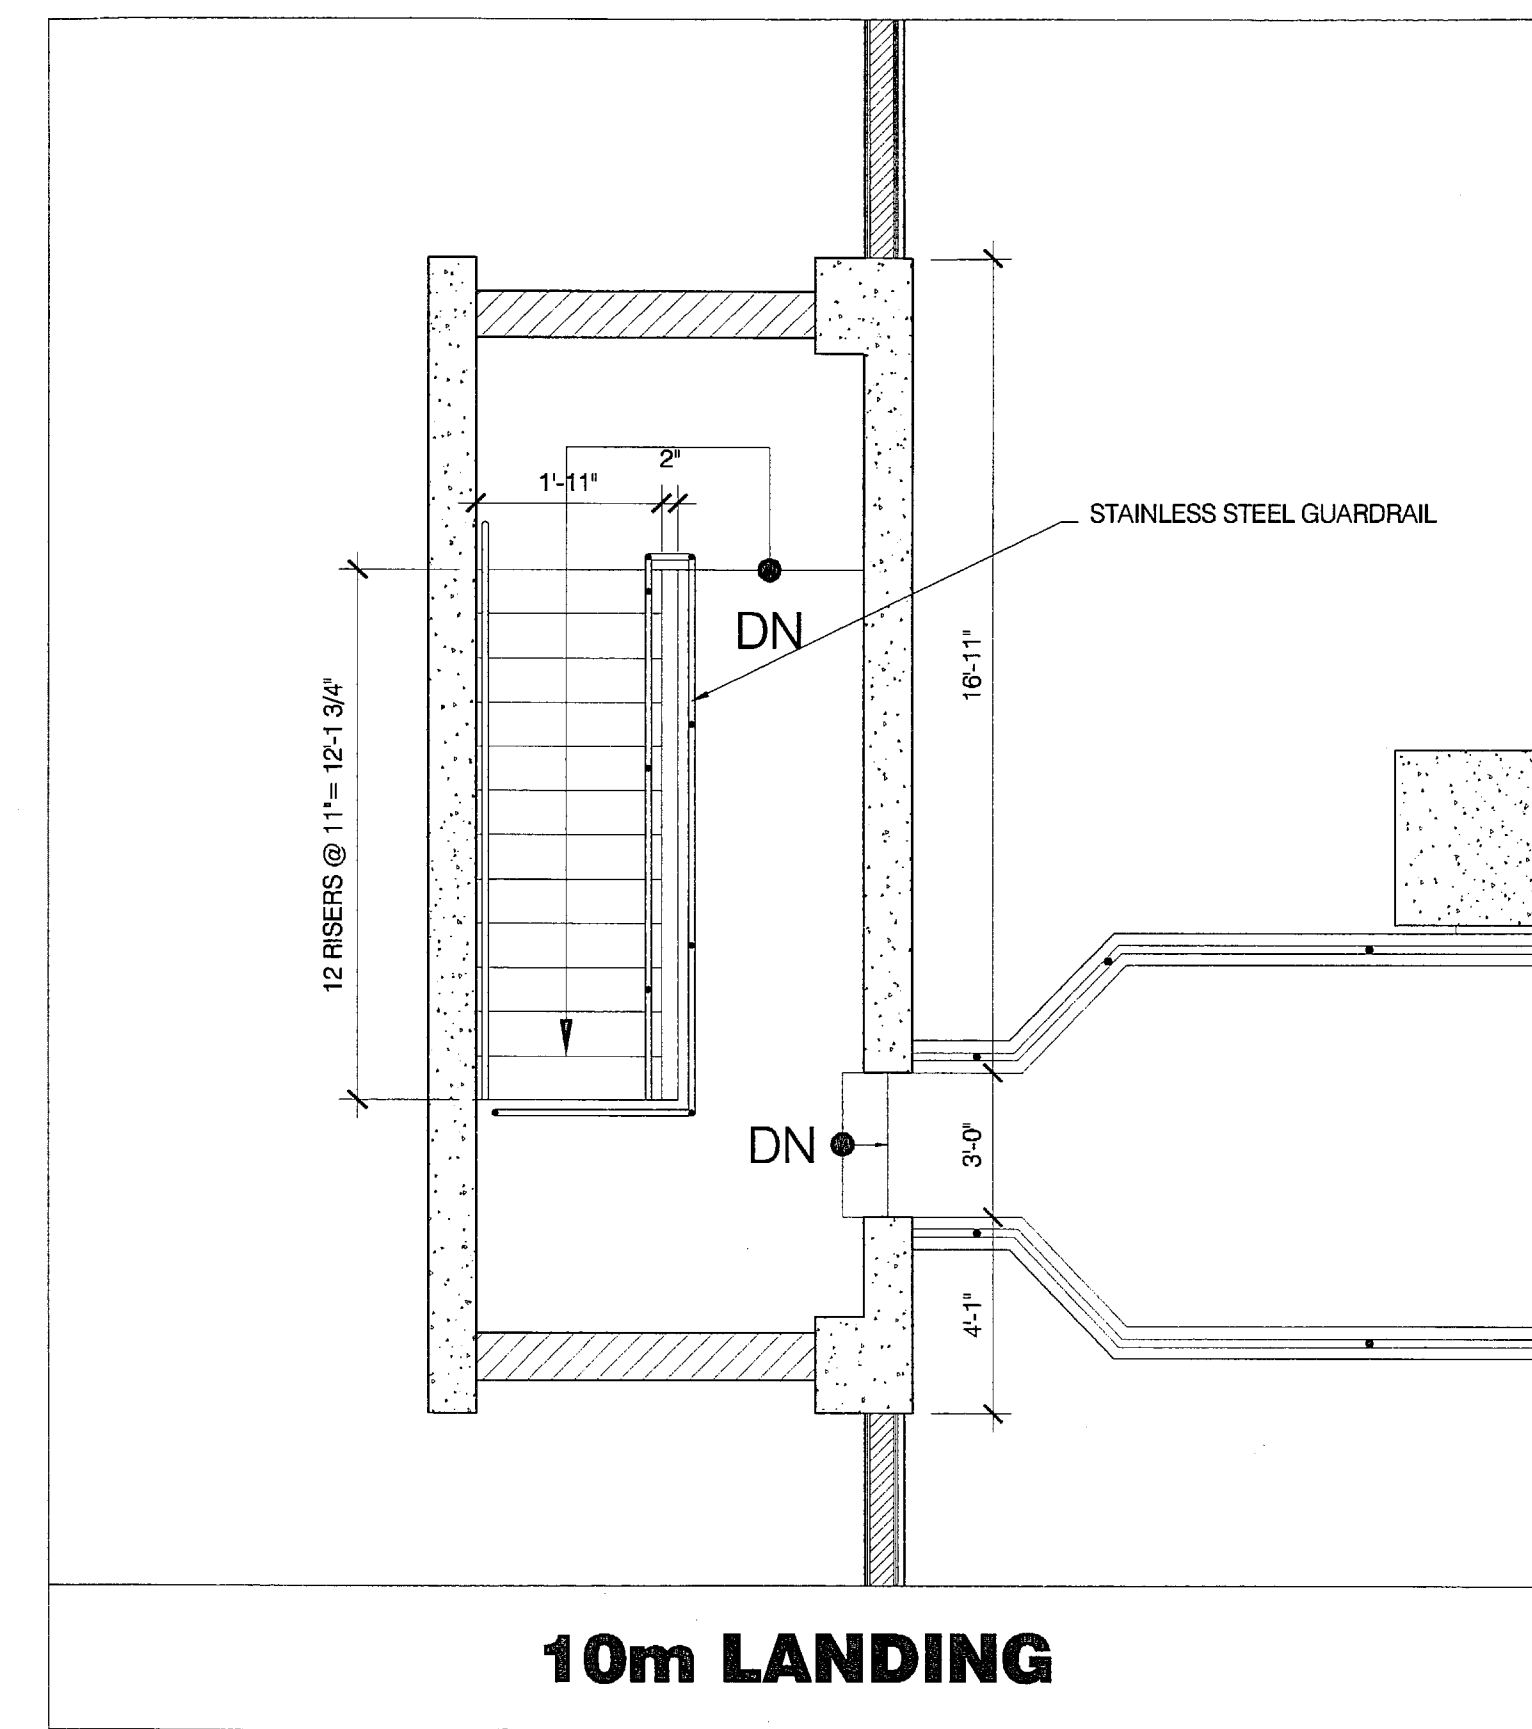


302-01-12-Natorium-Orig-2003-Arch-A3.13-wall sect's-BD-TIFF

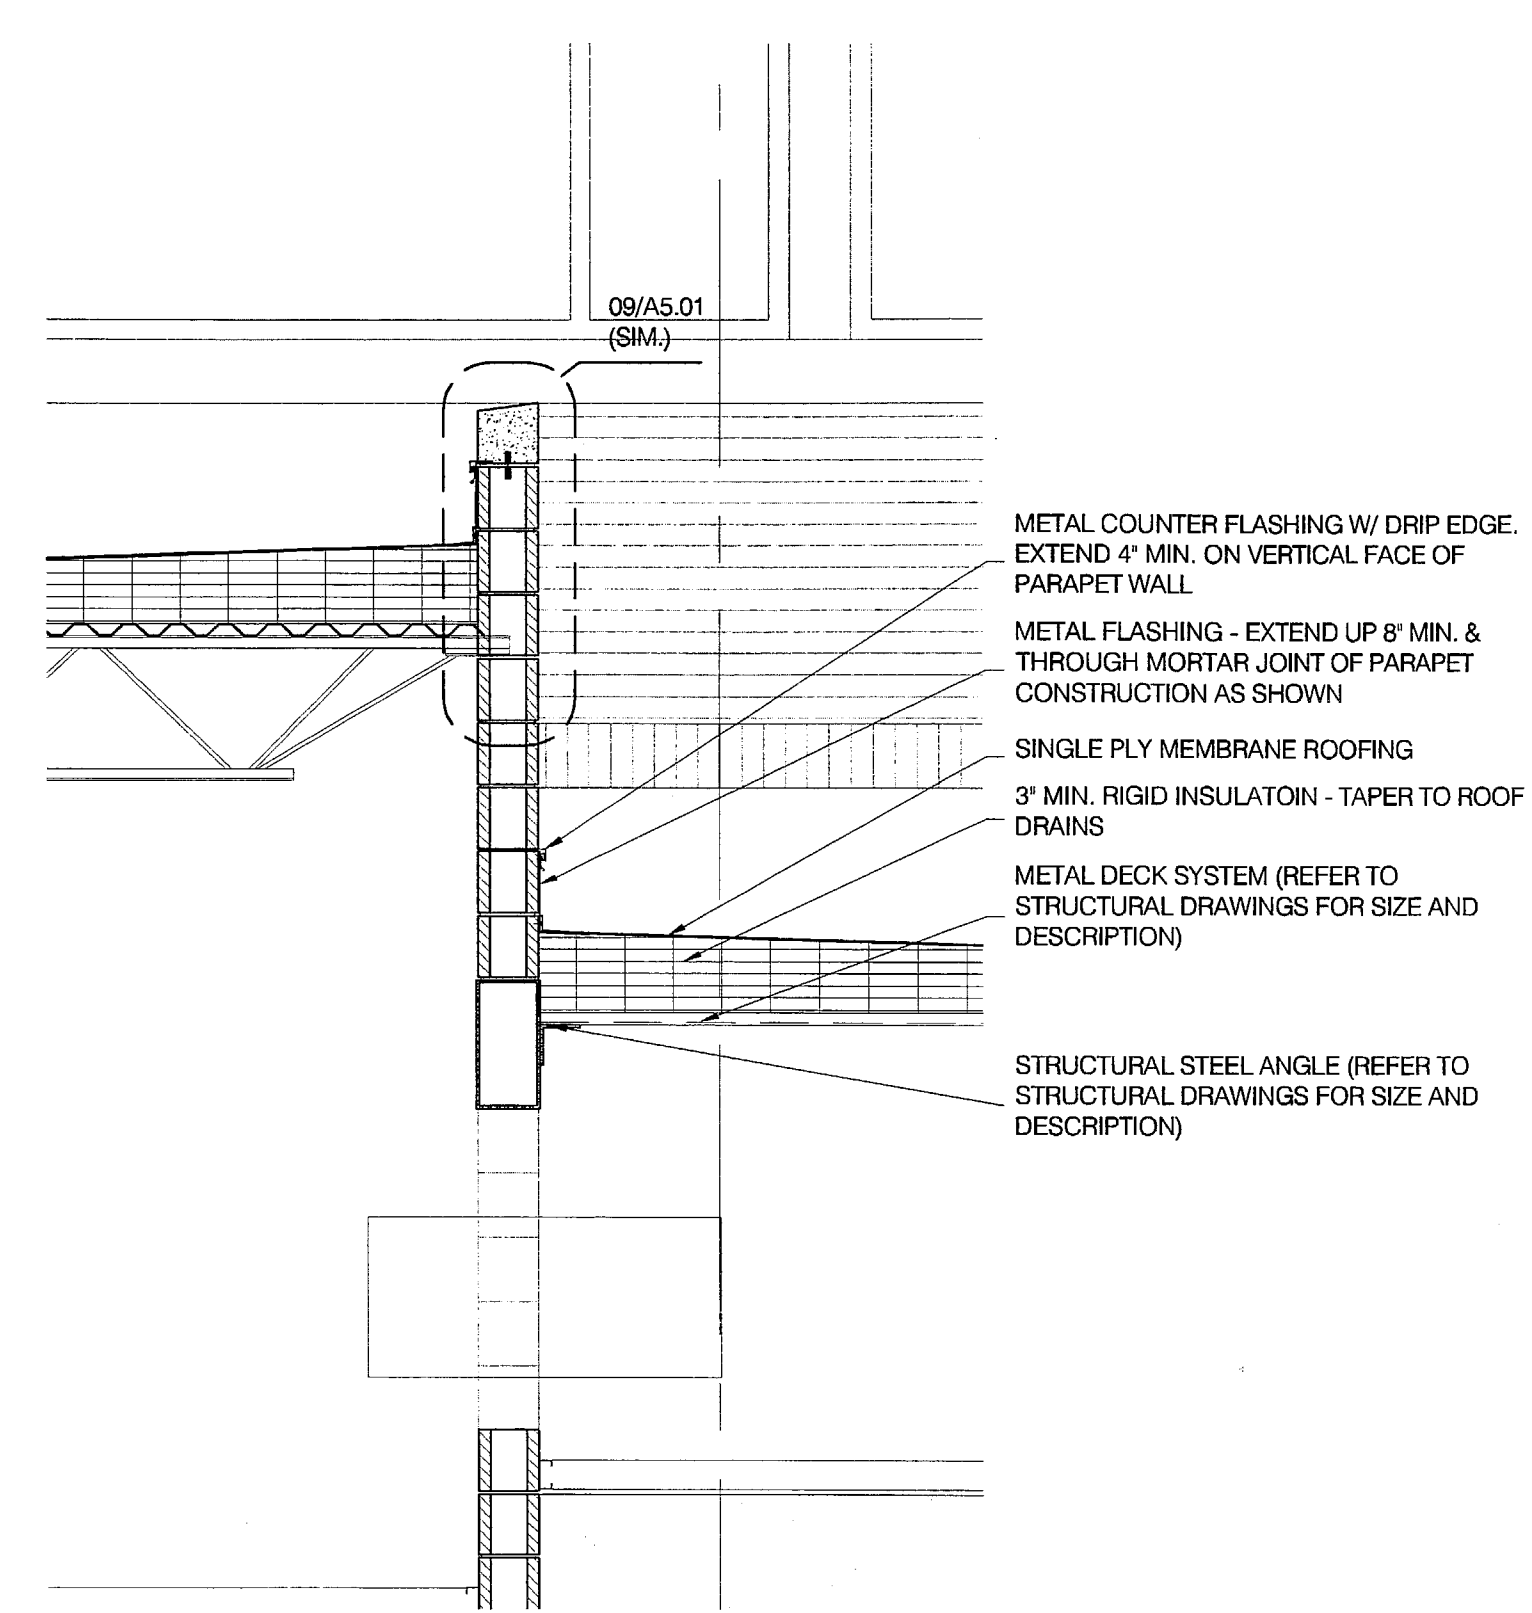

04 ROOF STEP @ LOW ROOF WALL SECTION

A3.13 1/2" = 1'-0"

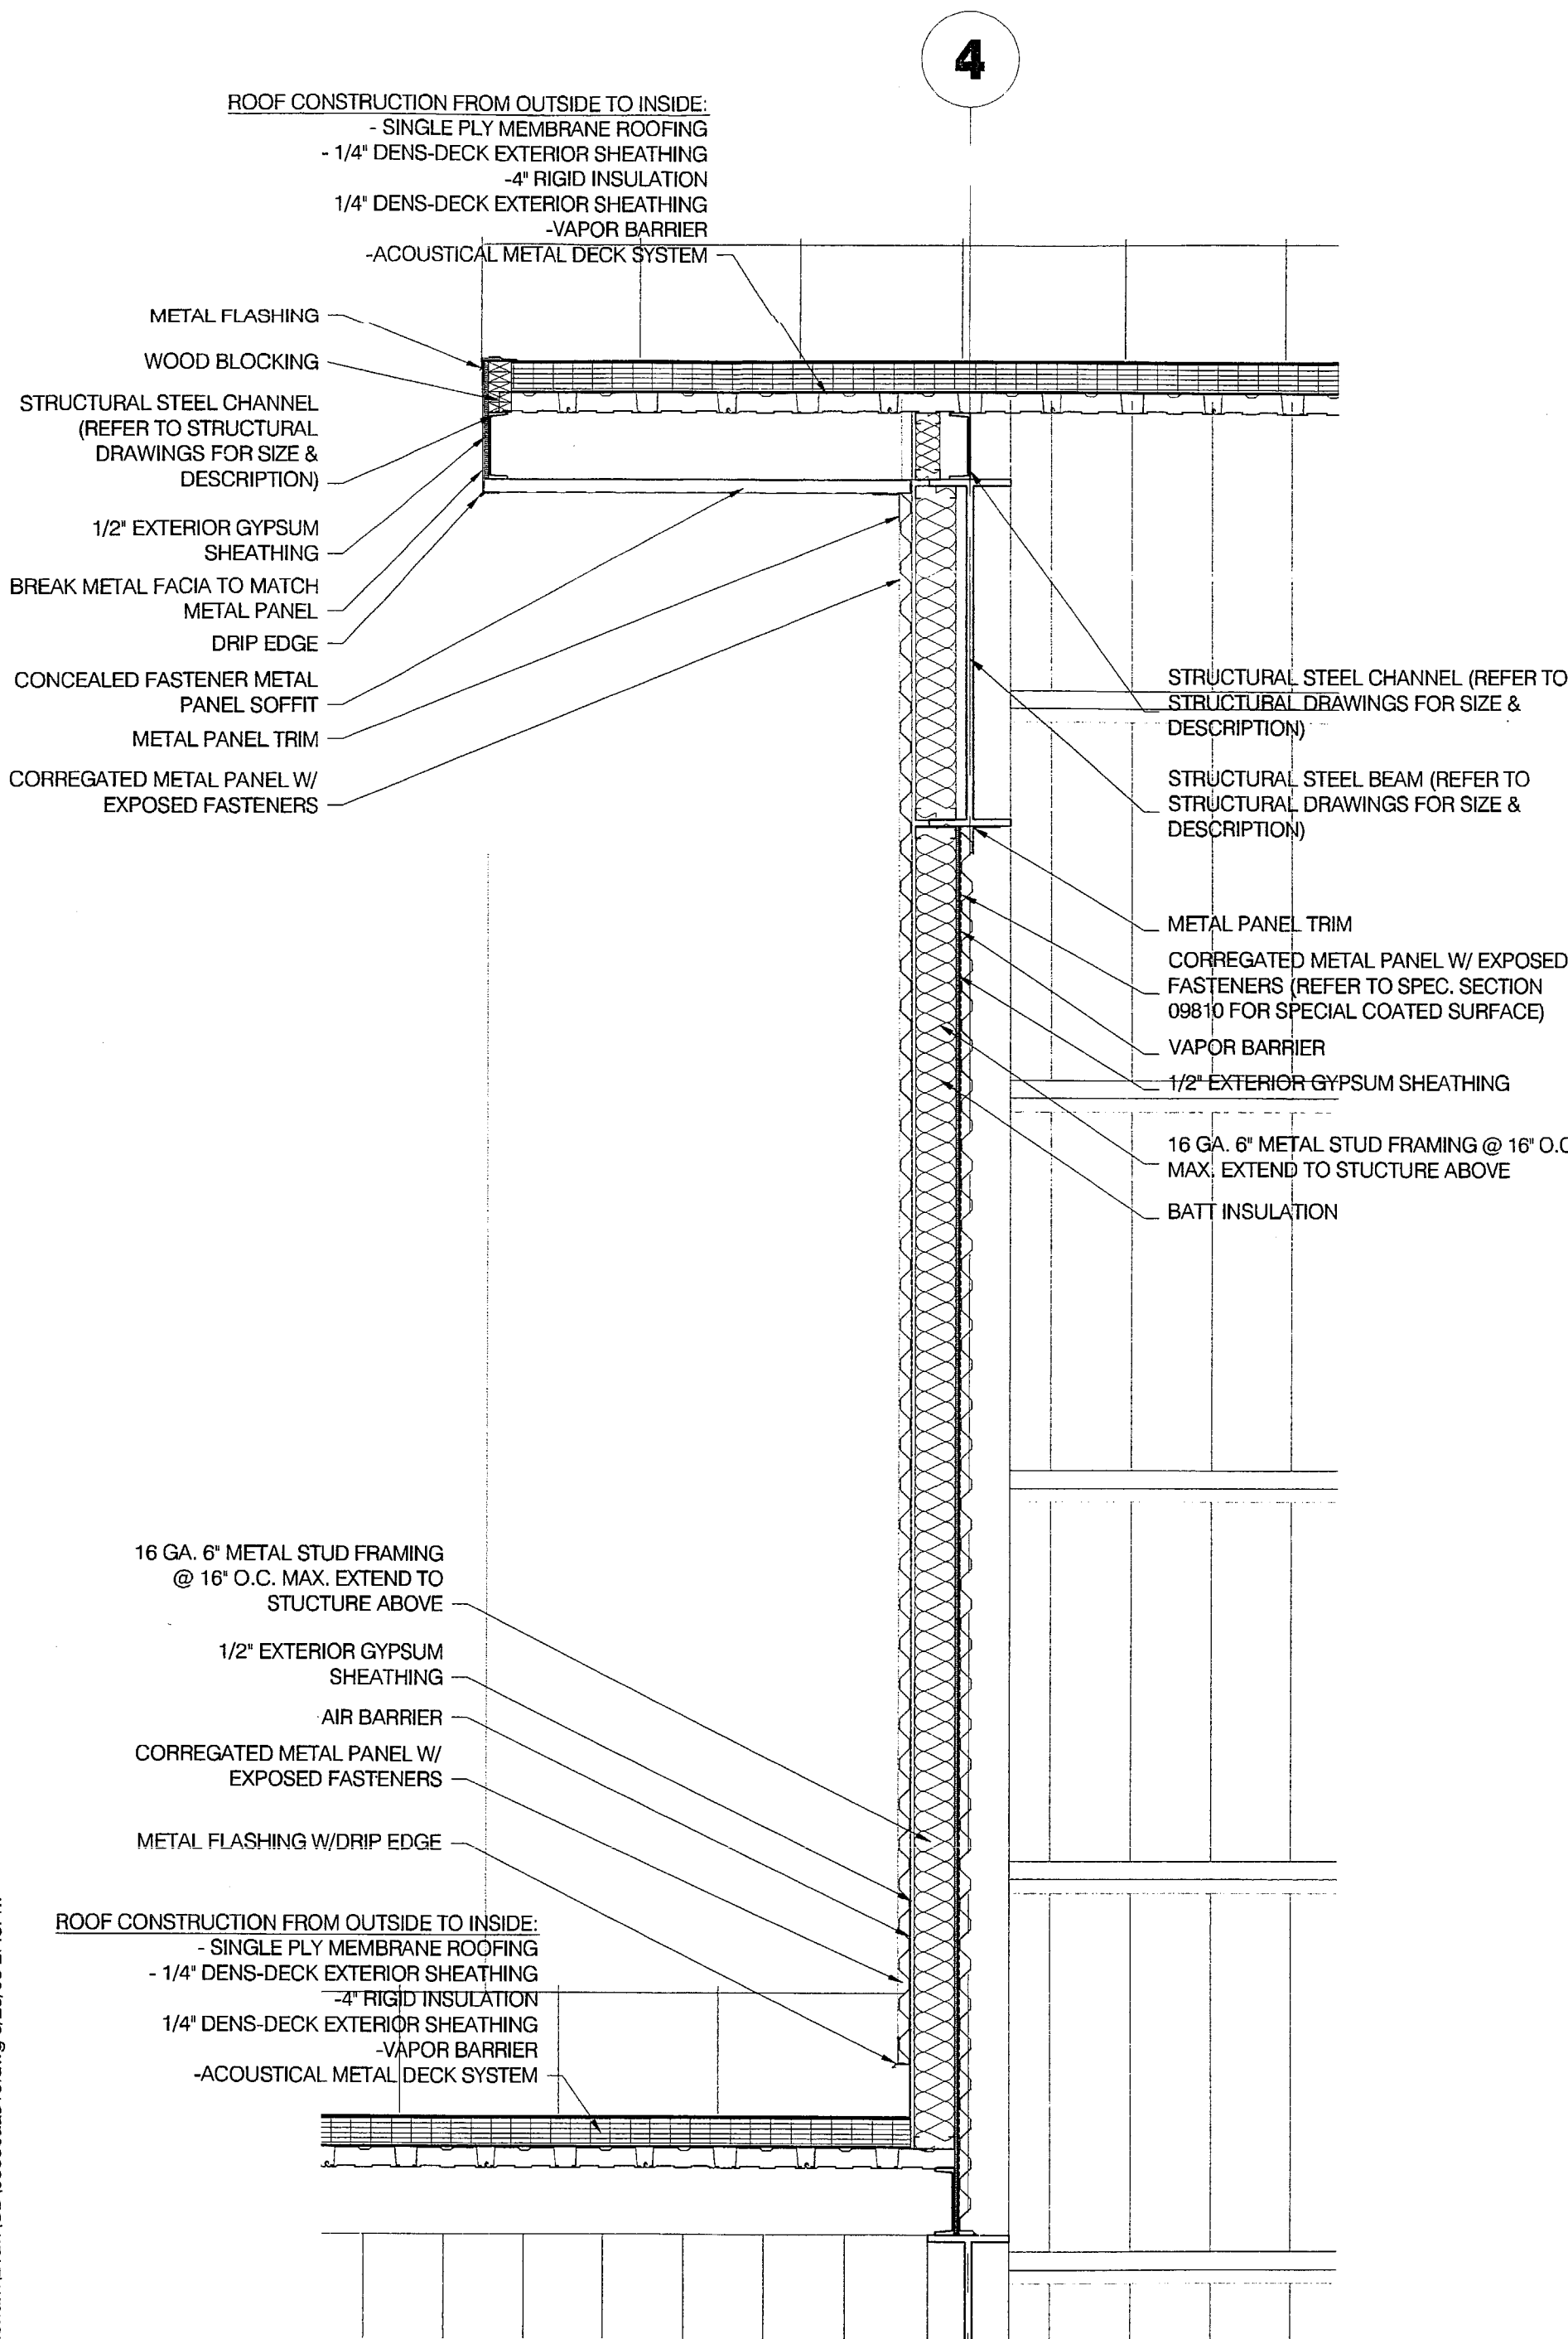

03 HIGH ROOF DIVIDING WALL SECTION


A3.13 1/2" = 1'-0"

02 DIVING STAIR LANDINGS PLAN

A3.13 1/2" = 1'-0"

01 DIVING STAIR WALL SECTION

A3.13 1/2" = 1'-0"

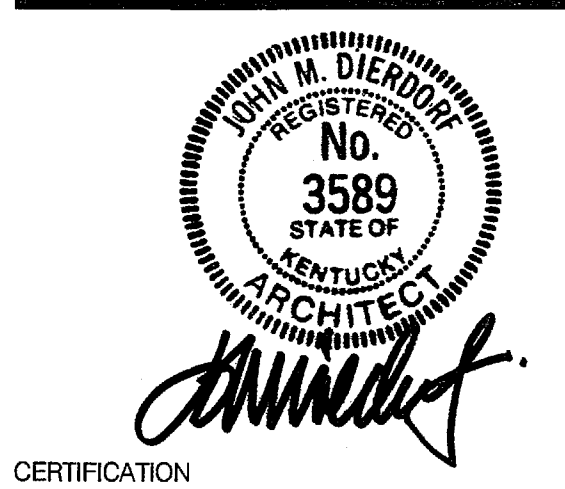

CONSTRUCTION DOCUMENTS

CARDINAL PARK NATATORIUM

UNIVERSITY OF LOUISVILLE

Project: 03006
Drawn: D. MCCLOSKEY
Checked: J. LINDSTAEDT
Issue Date: AUGUST 27, 2003
Revision:

WALL SECTIONS

A3.13