



302-01-12-Natatorium-Orig-2003-Arch-A5.01-wall section dtds-BD-TIFF

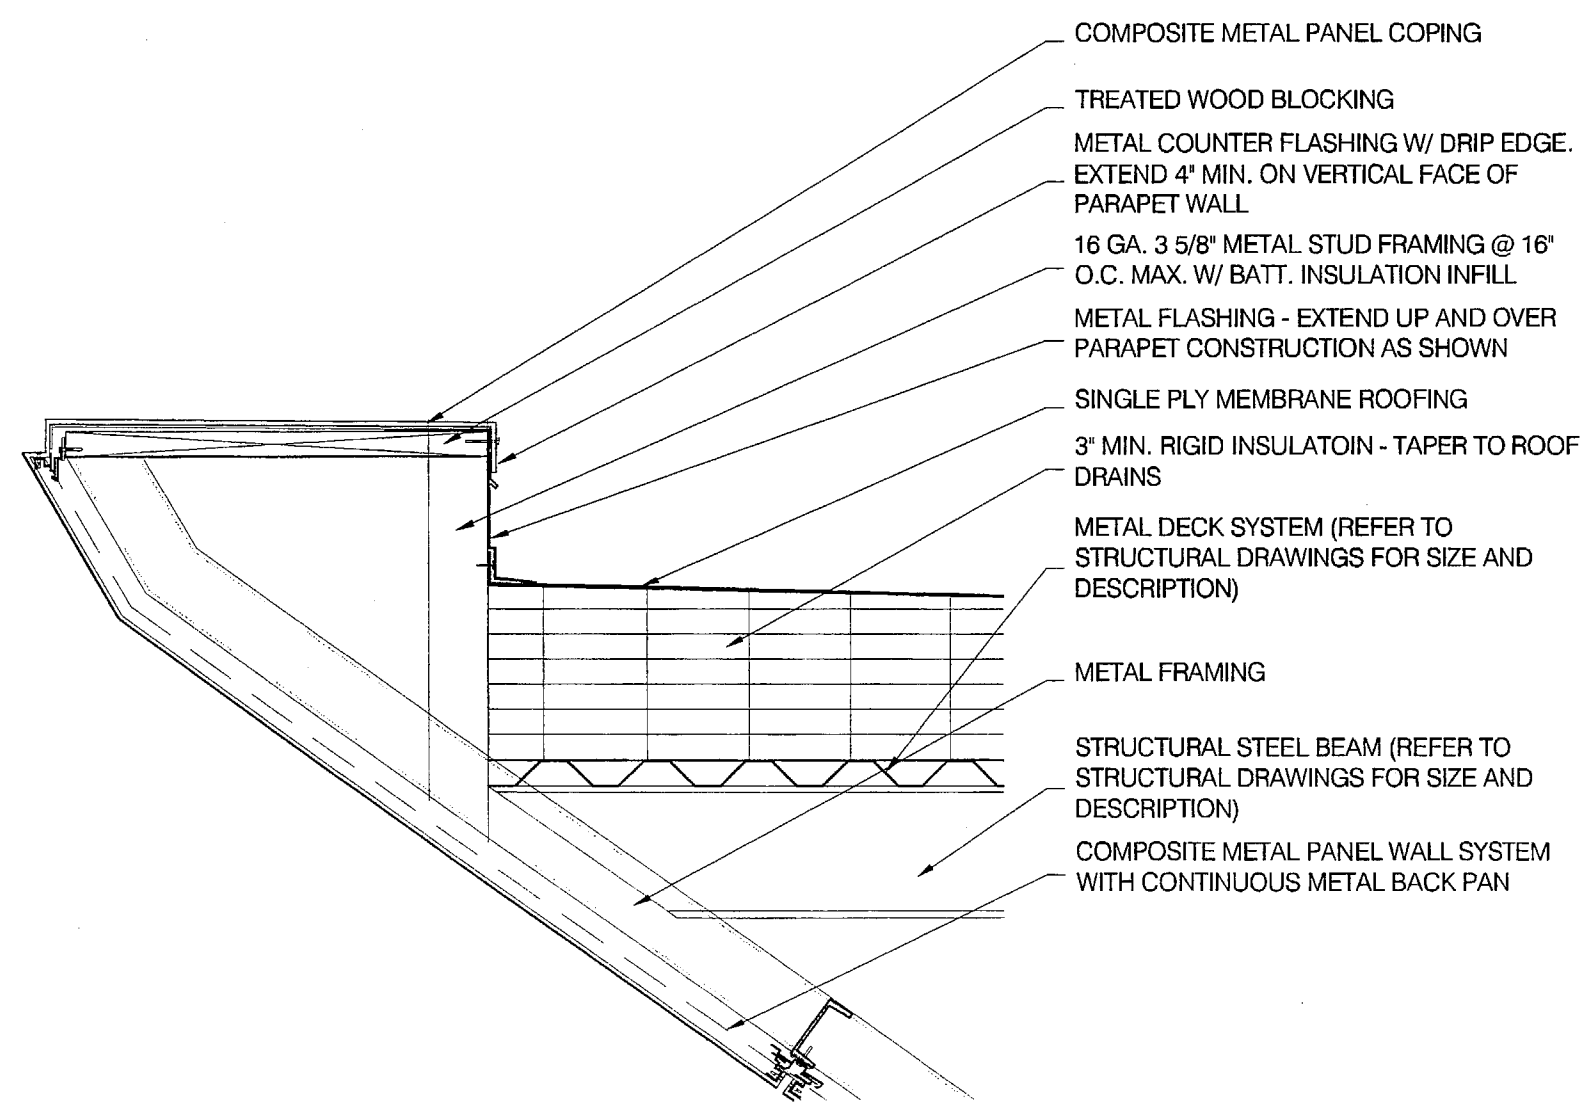


12 SECTION
DETAIL

A5.01 1" = 1'-0"

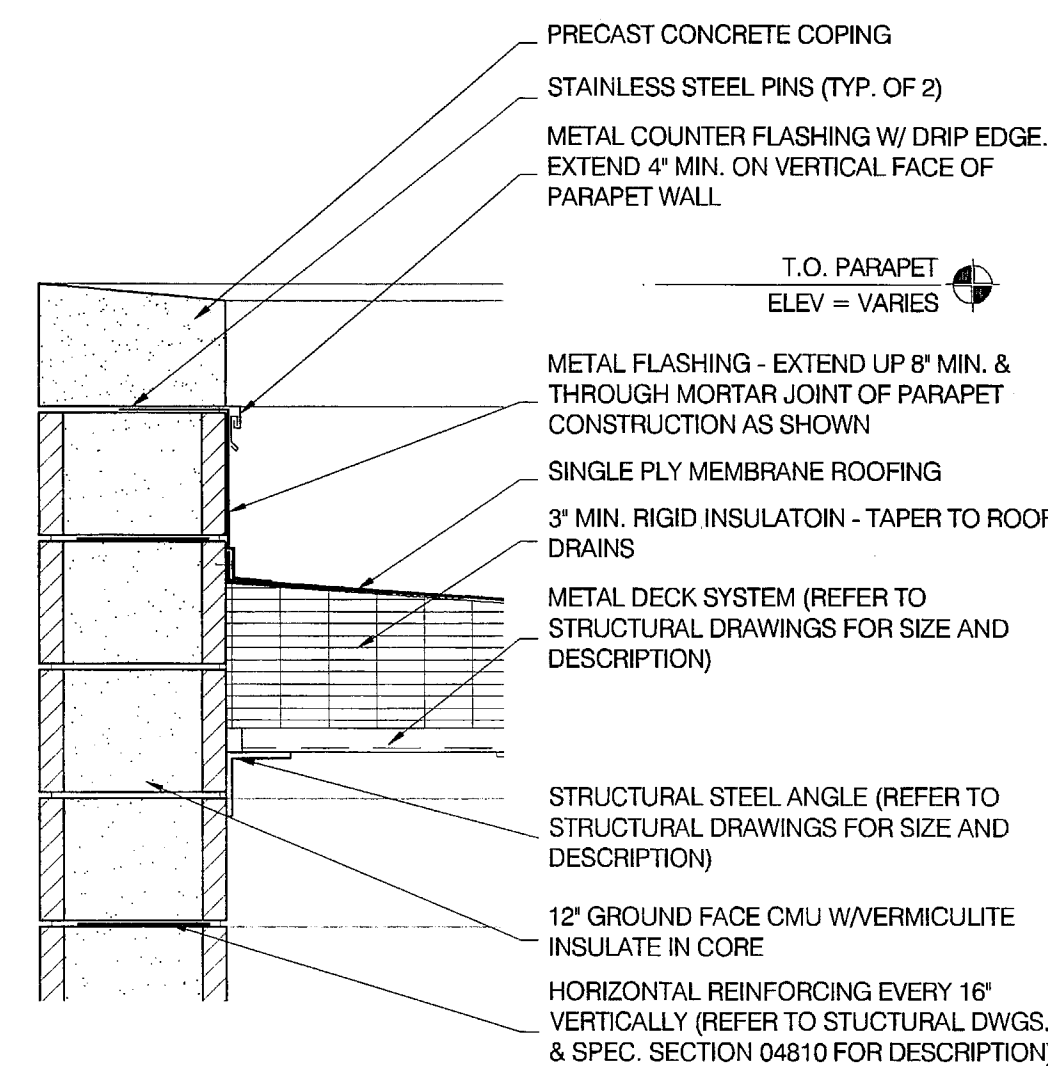


09 SECTION
DETAIL

A5.01 1" = 1'-0"

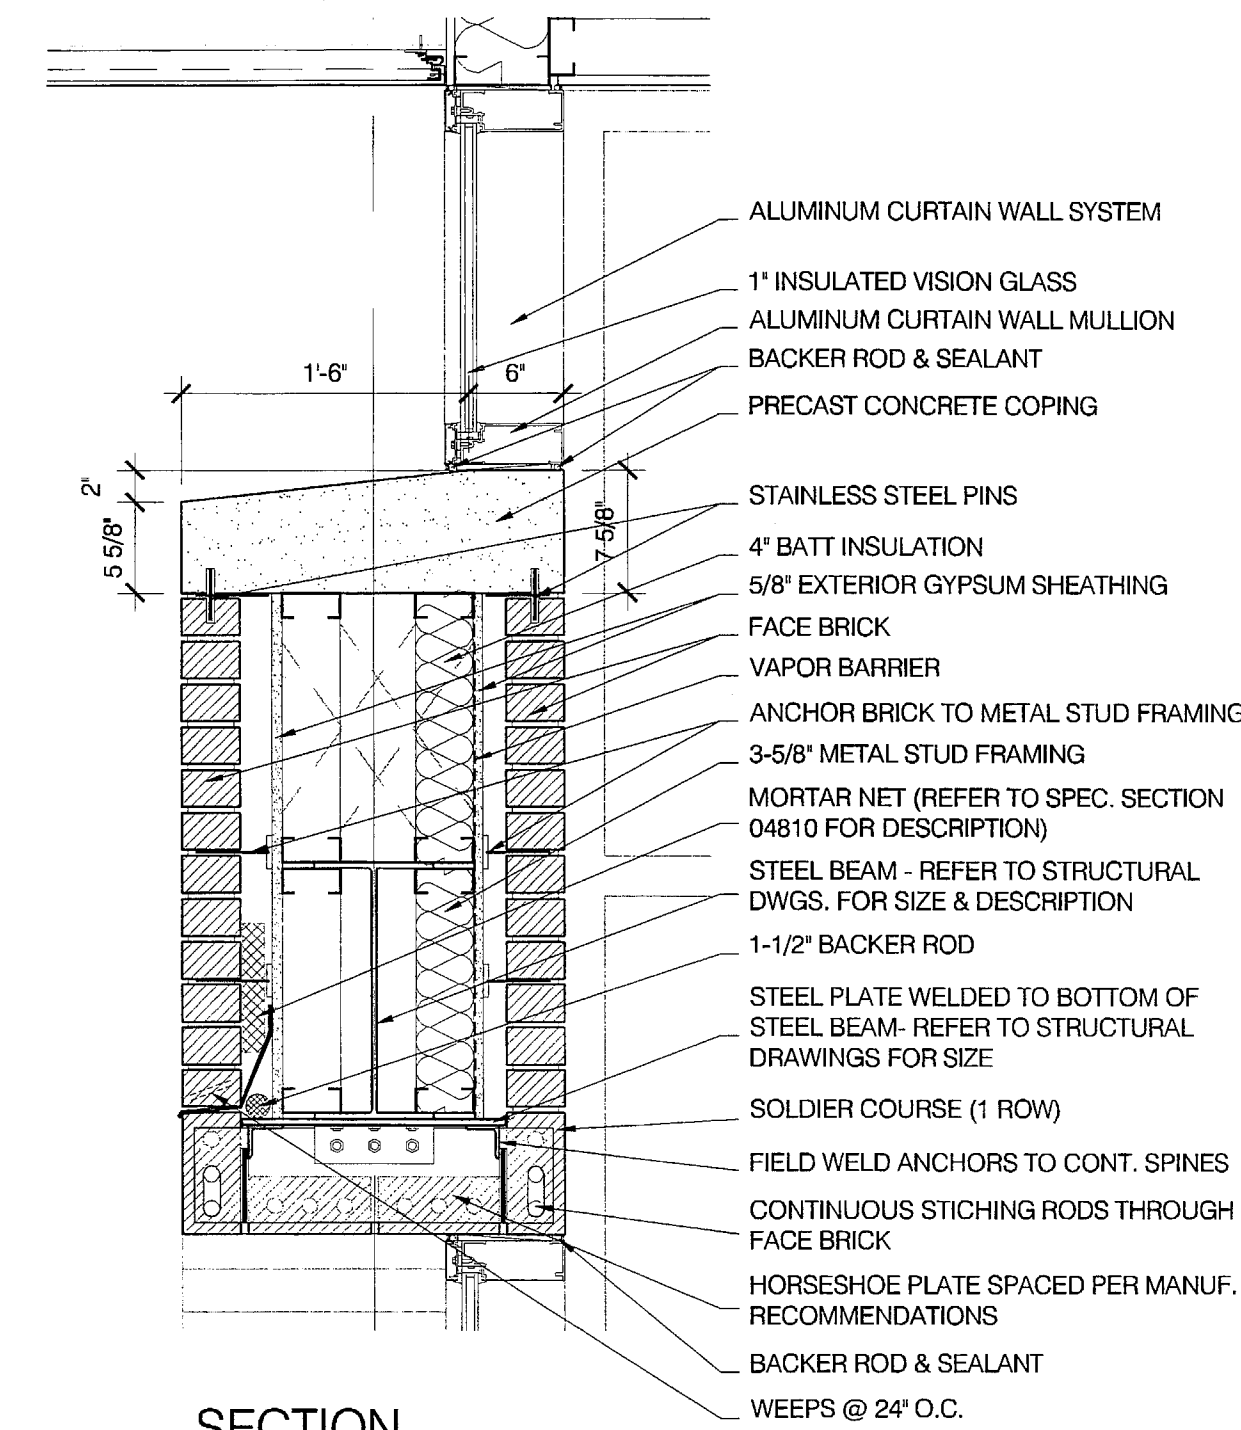


06 SECTION
DETAIL

A5.01 1" = 1'-0"

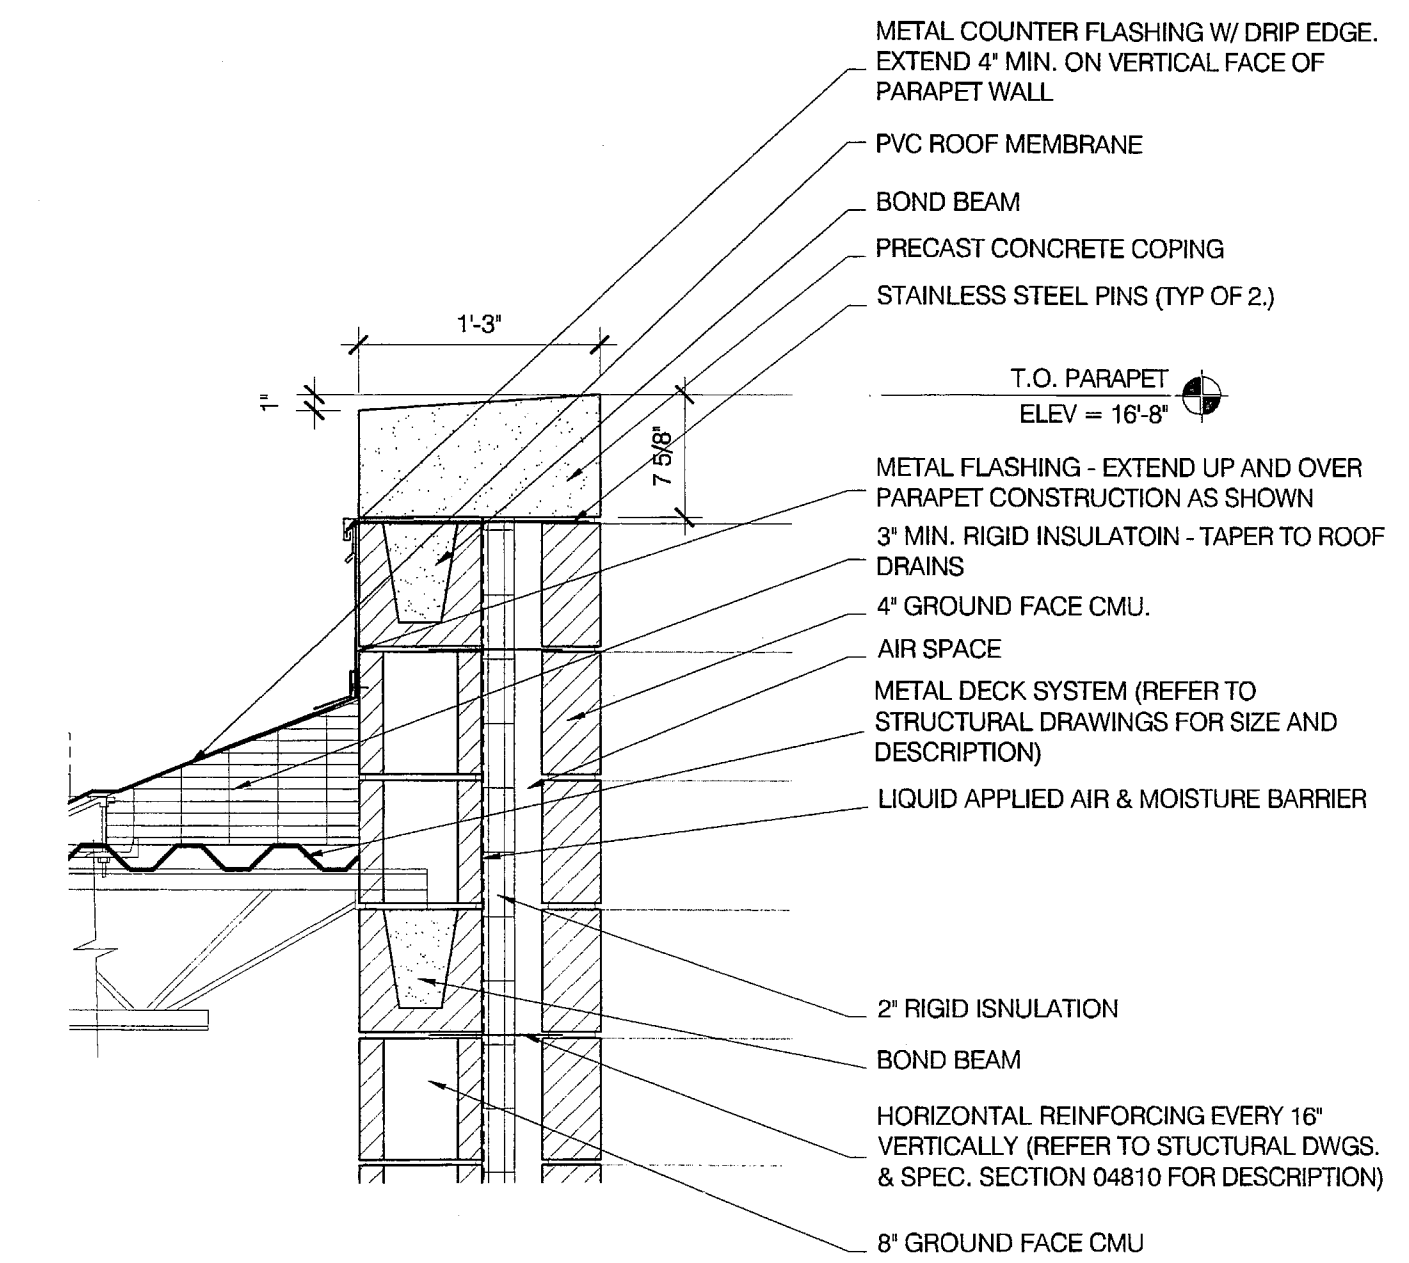


03 SECTION
DETAIL

A5.01 1" = 1'-0"

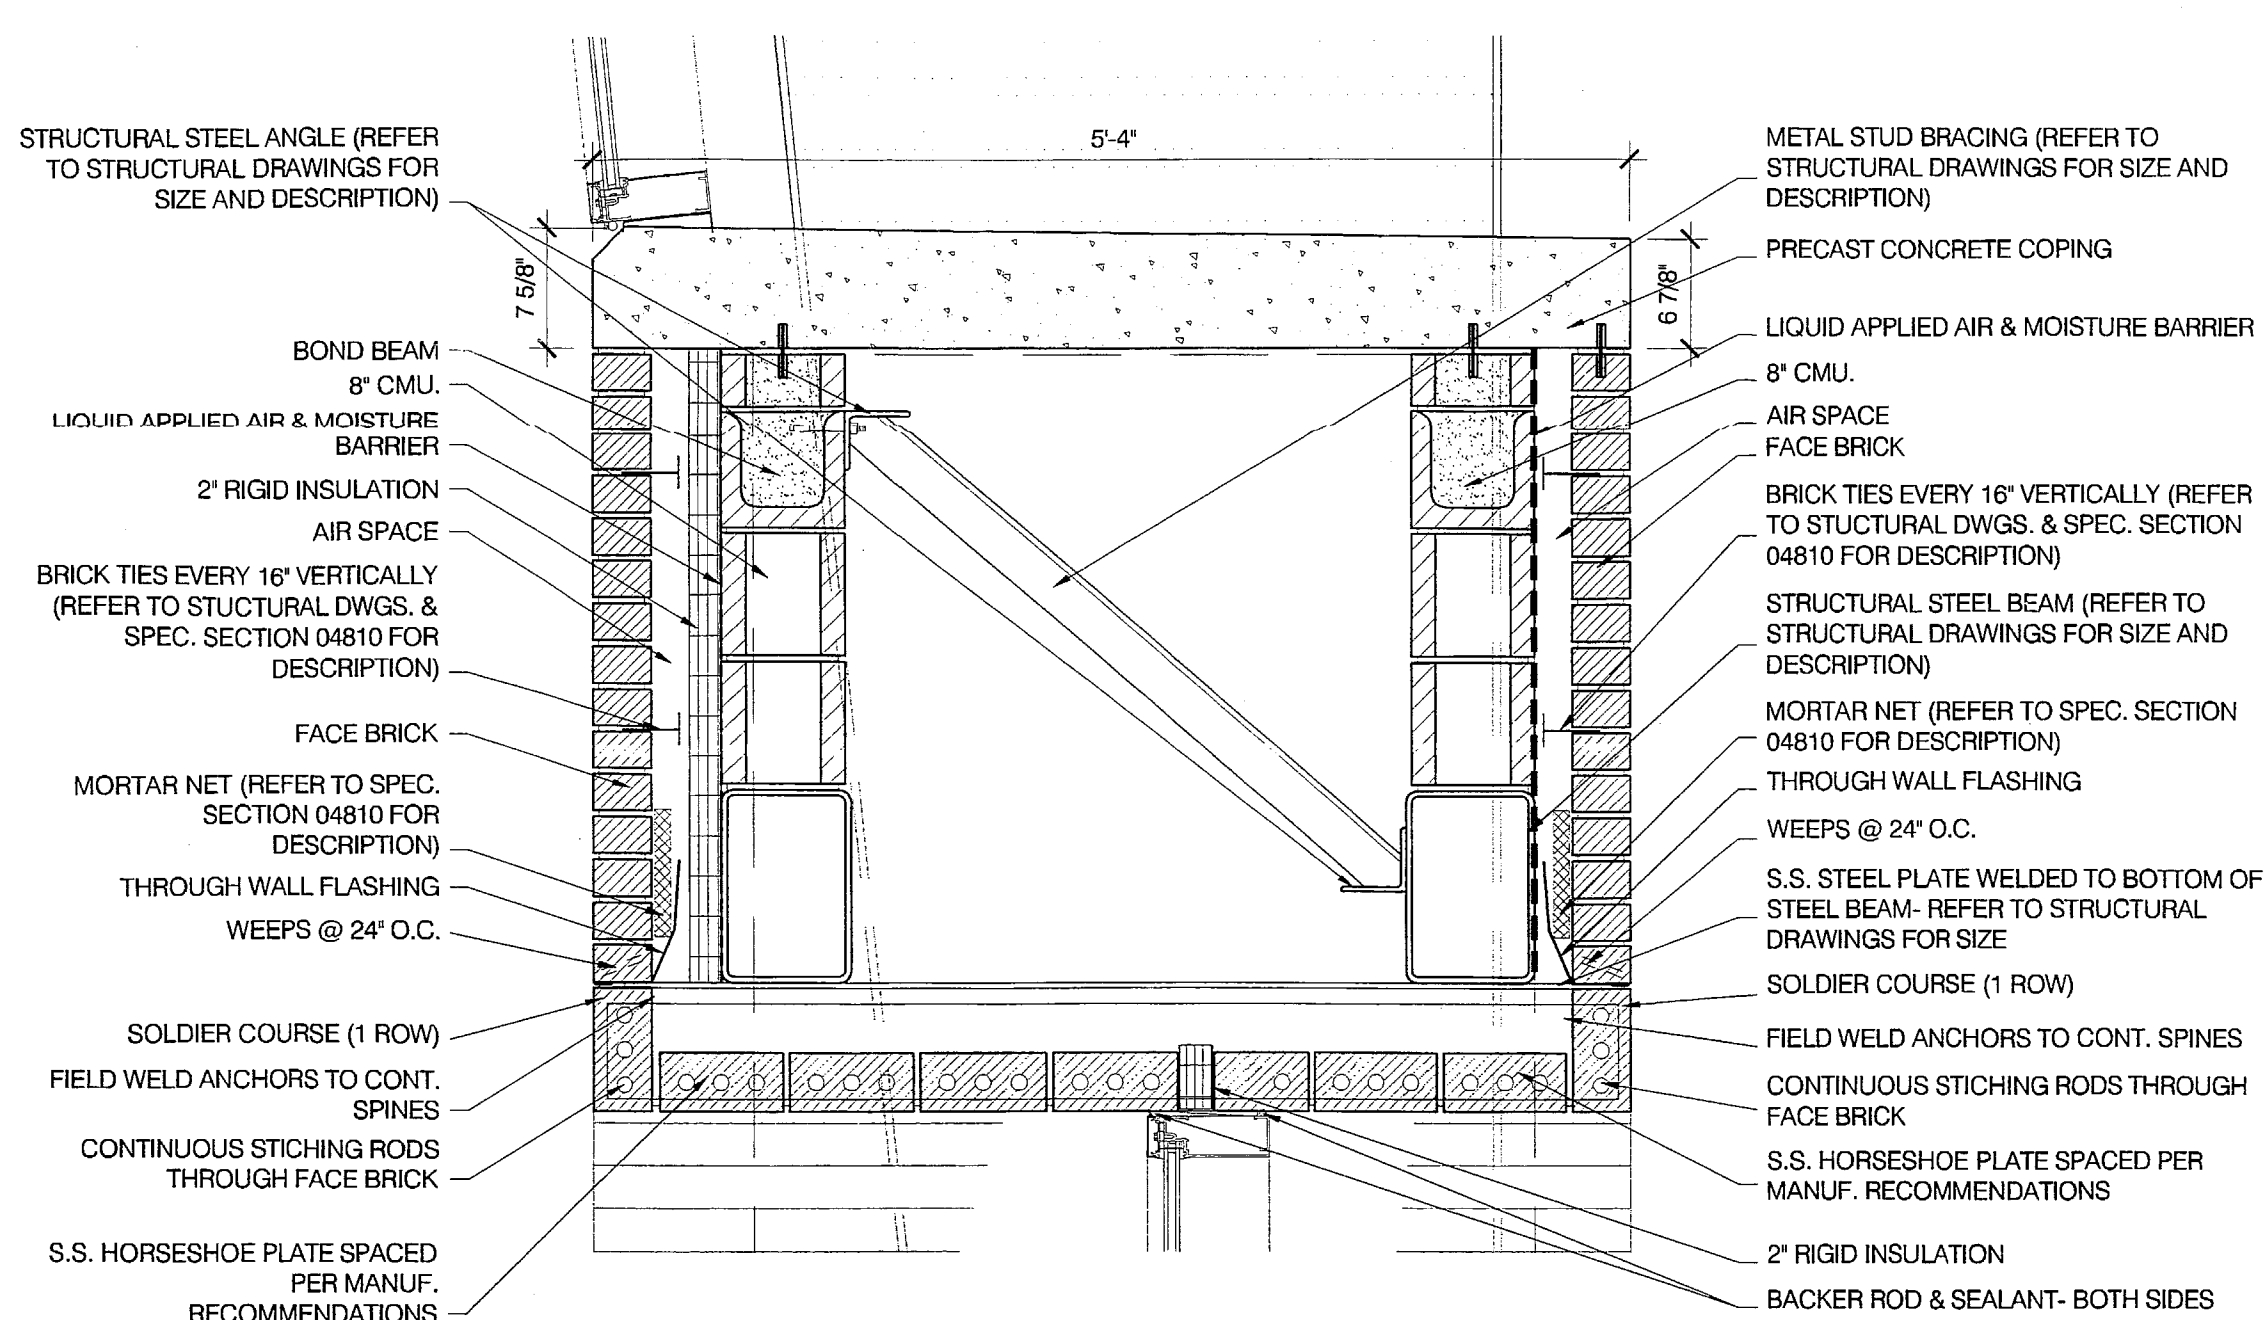


11 SECTION
DETAIL

A5.01 1" = 1'-0"

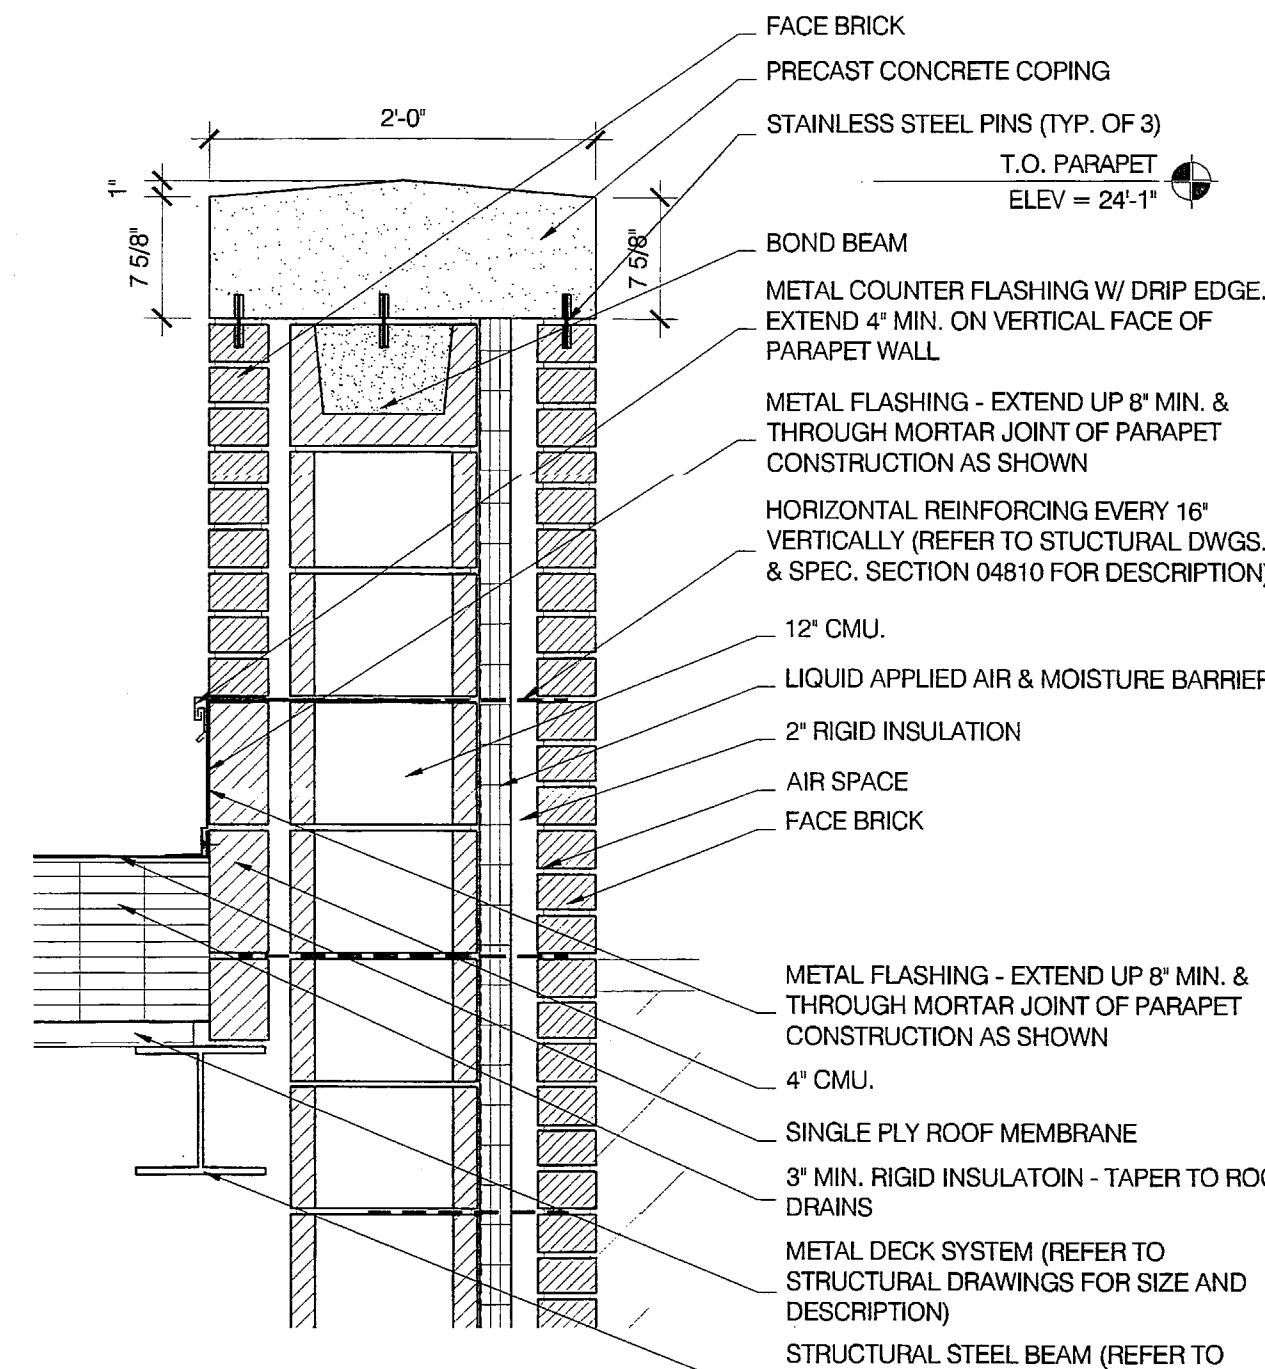


08 SECTION
DETAIL

A5.01 1" = 1'-0"

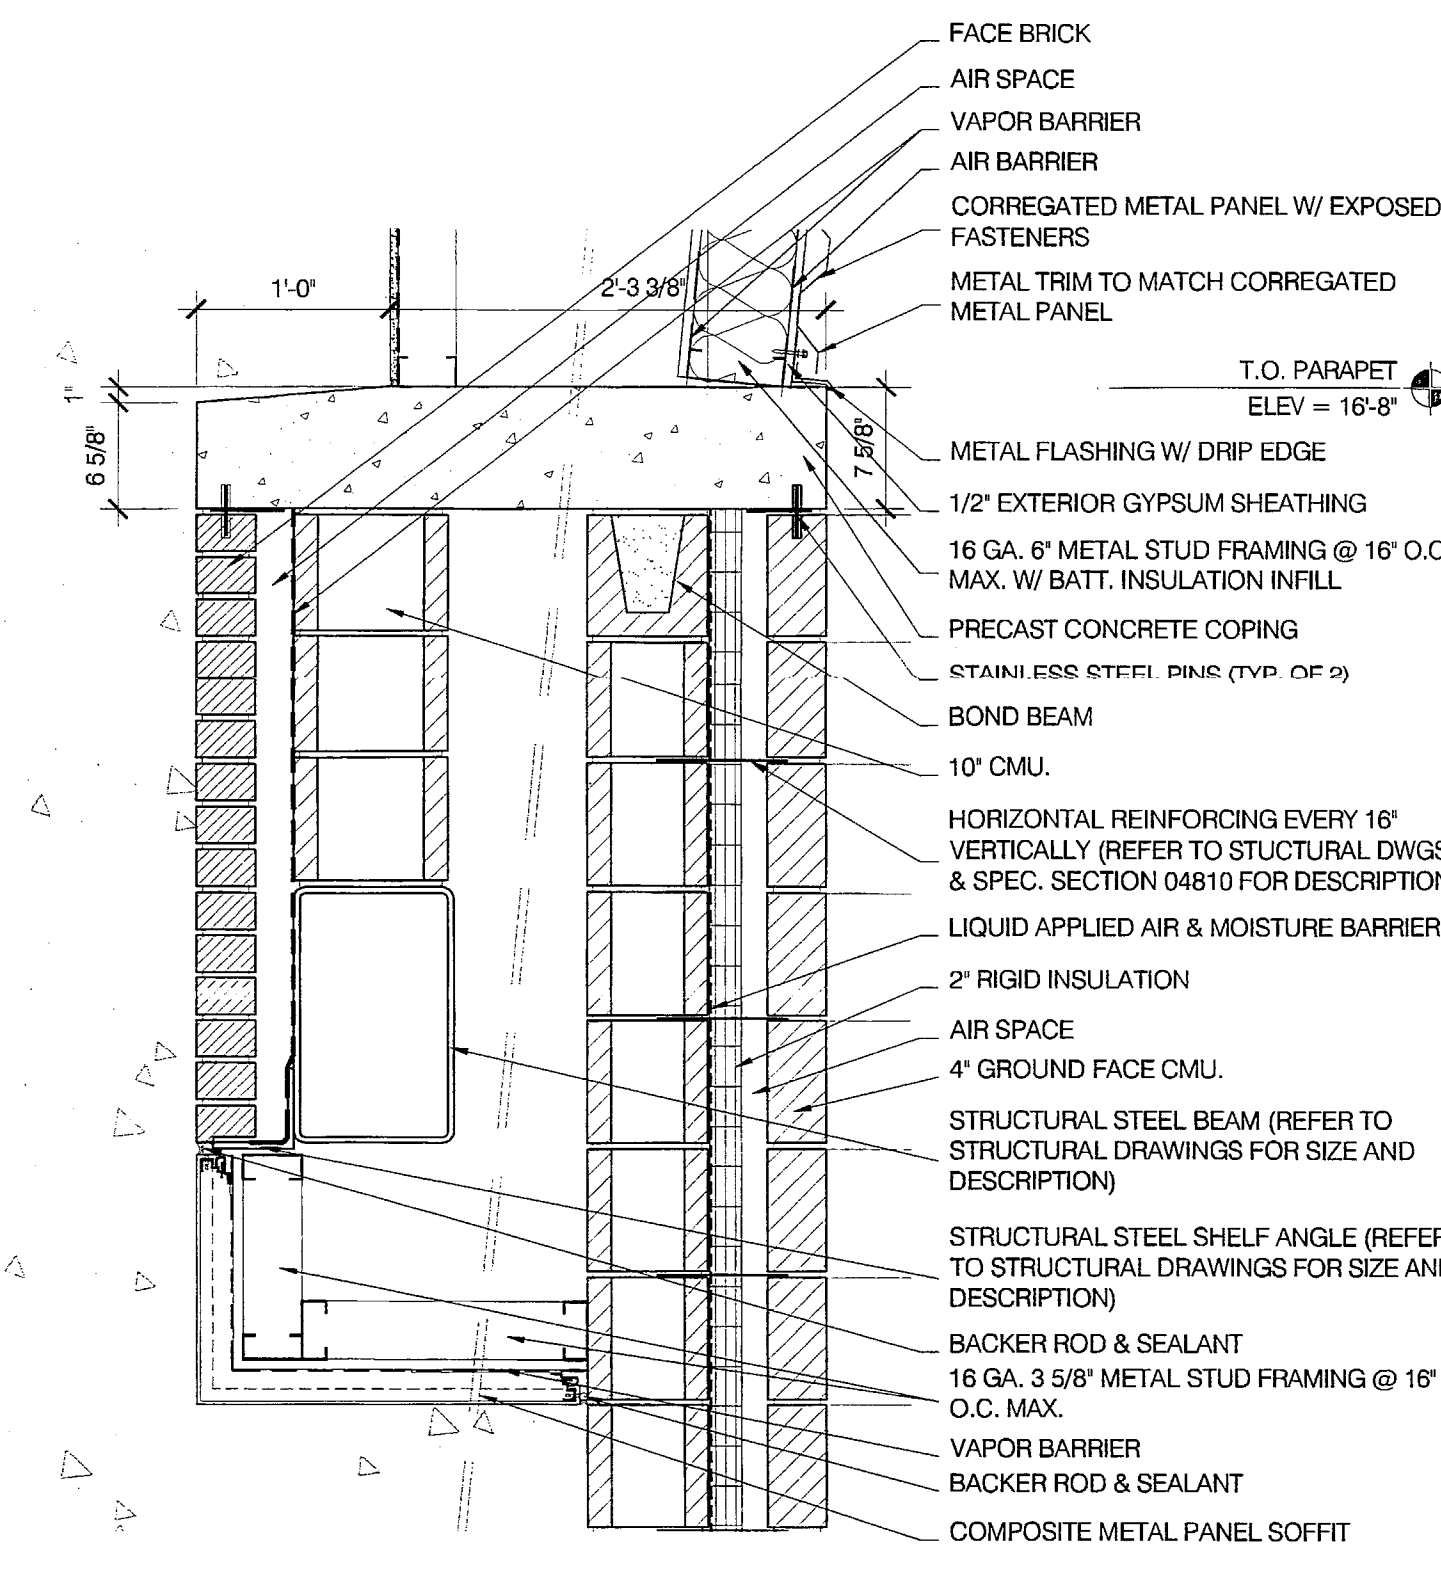


05 SECTION
DETAIL

A5.01 1" = 1'-0"

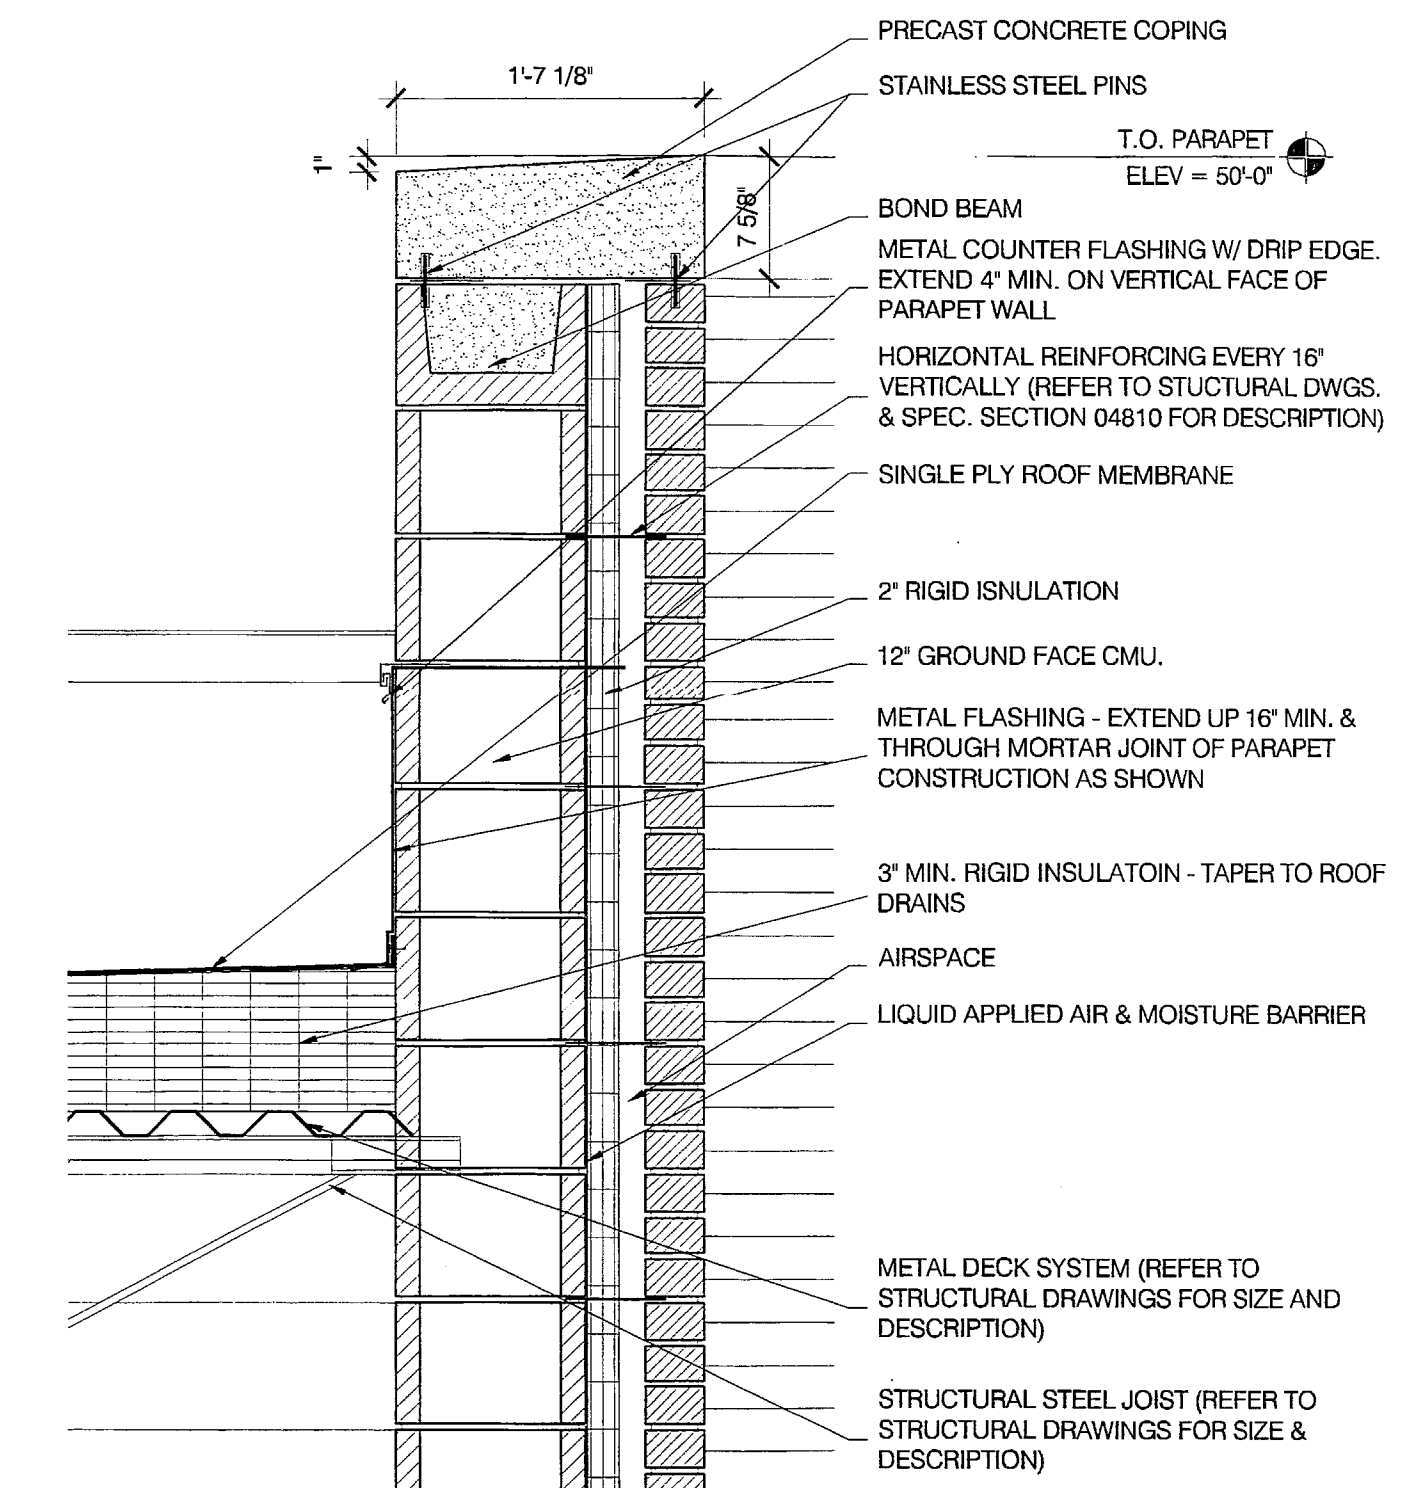


02 SECTION
DETAIL

A5.01 1" = 1'-0"

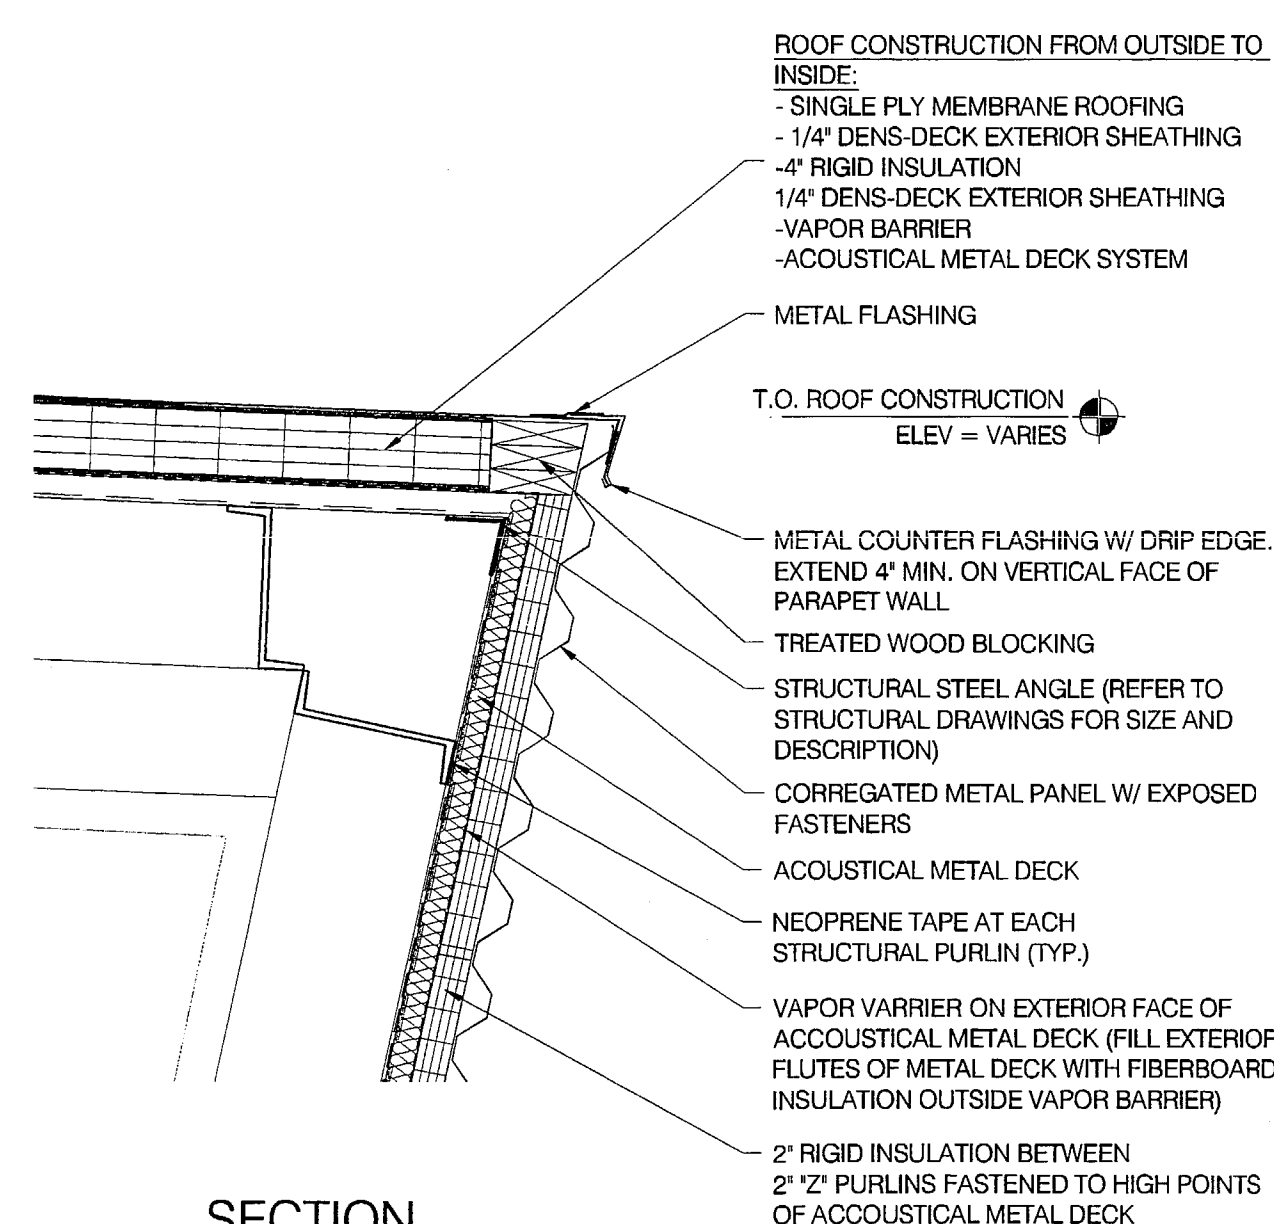


10 SECTION
DETAIL

A5.01 1" = 1'-0"

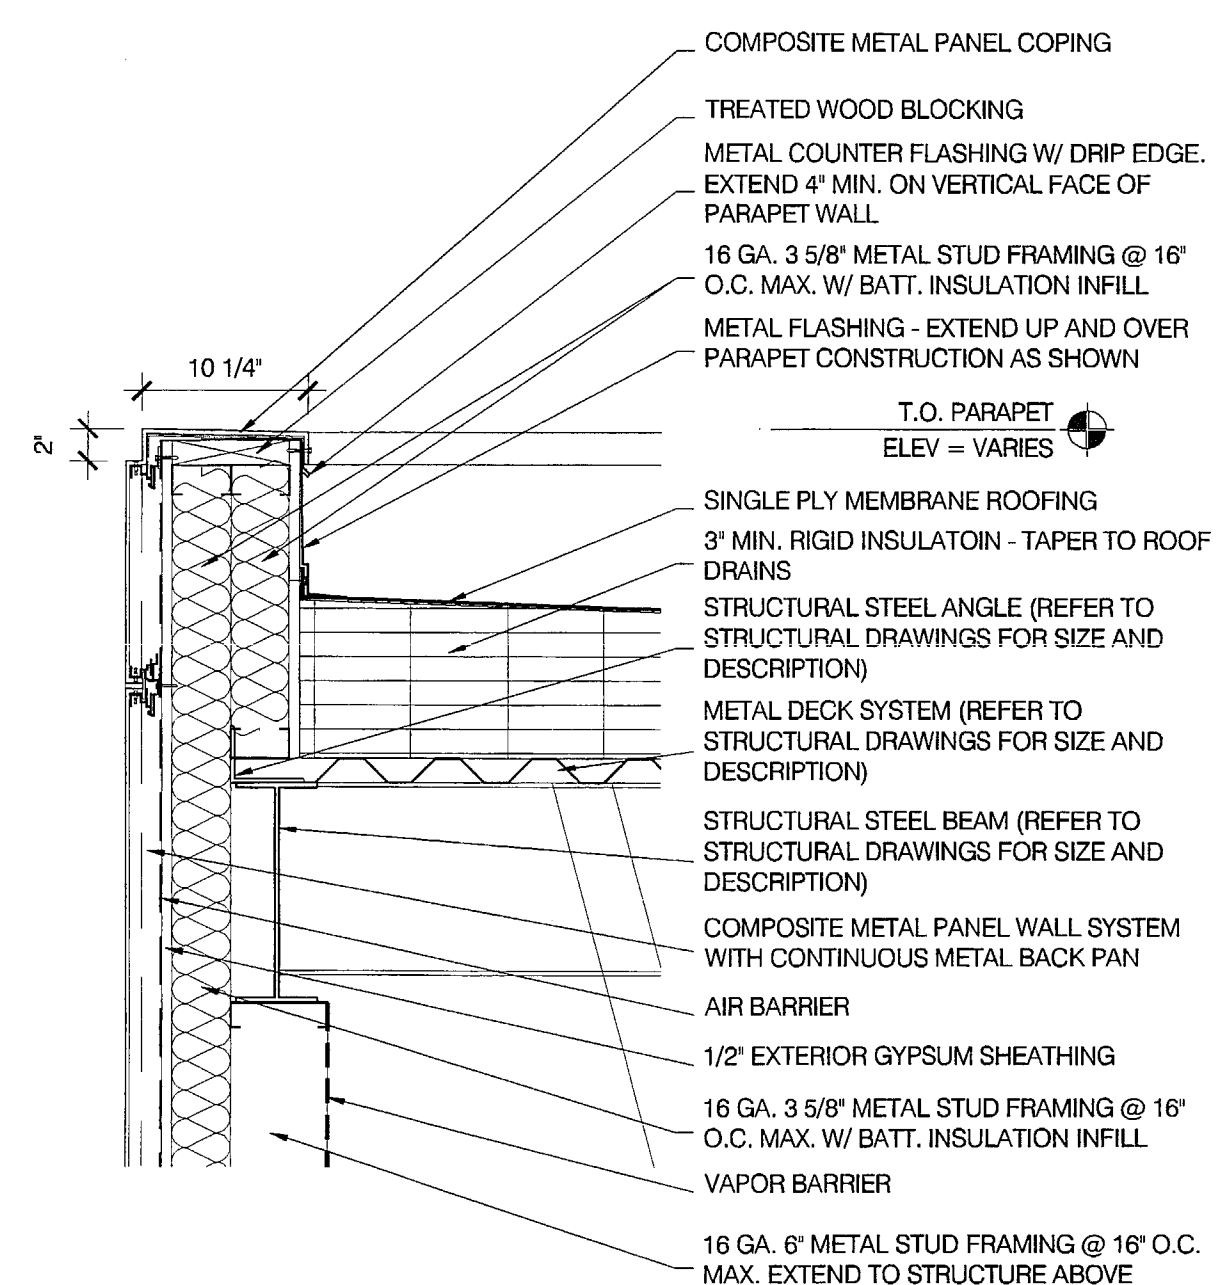


07 SECTION
DETAIL

A5.01 1" = 1'-0"

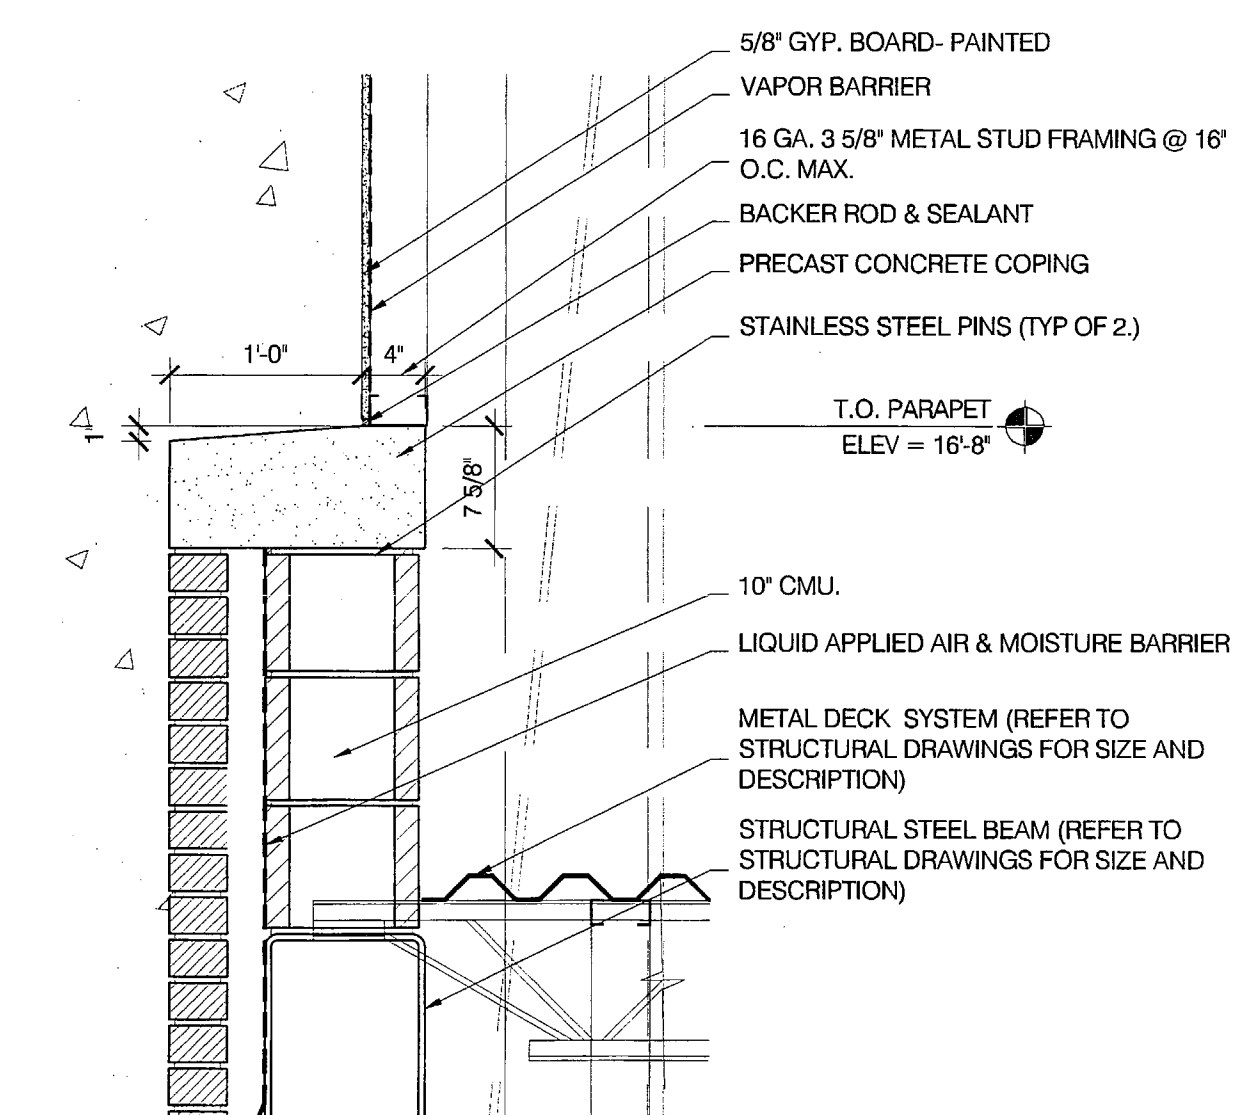


04 SECTION
DETAIL

A5.01 1" = 1'-0"

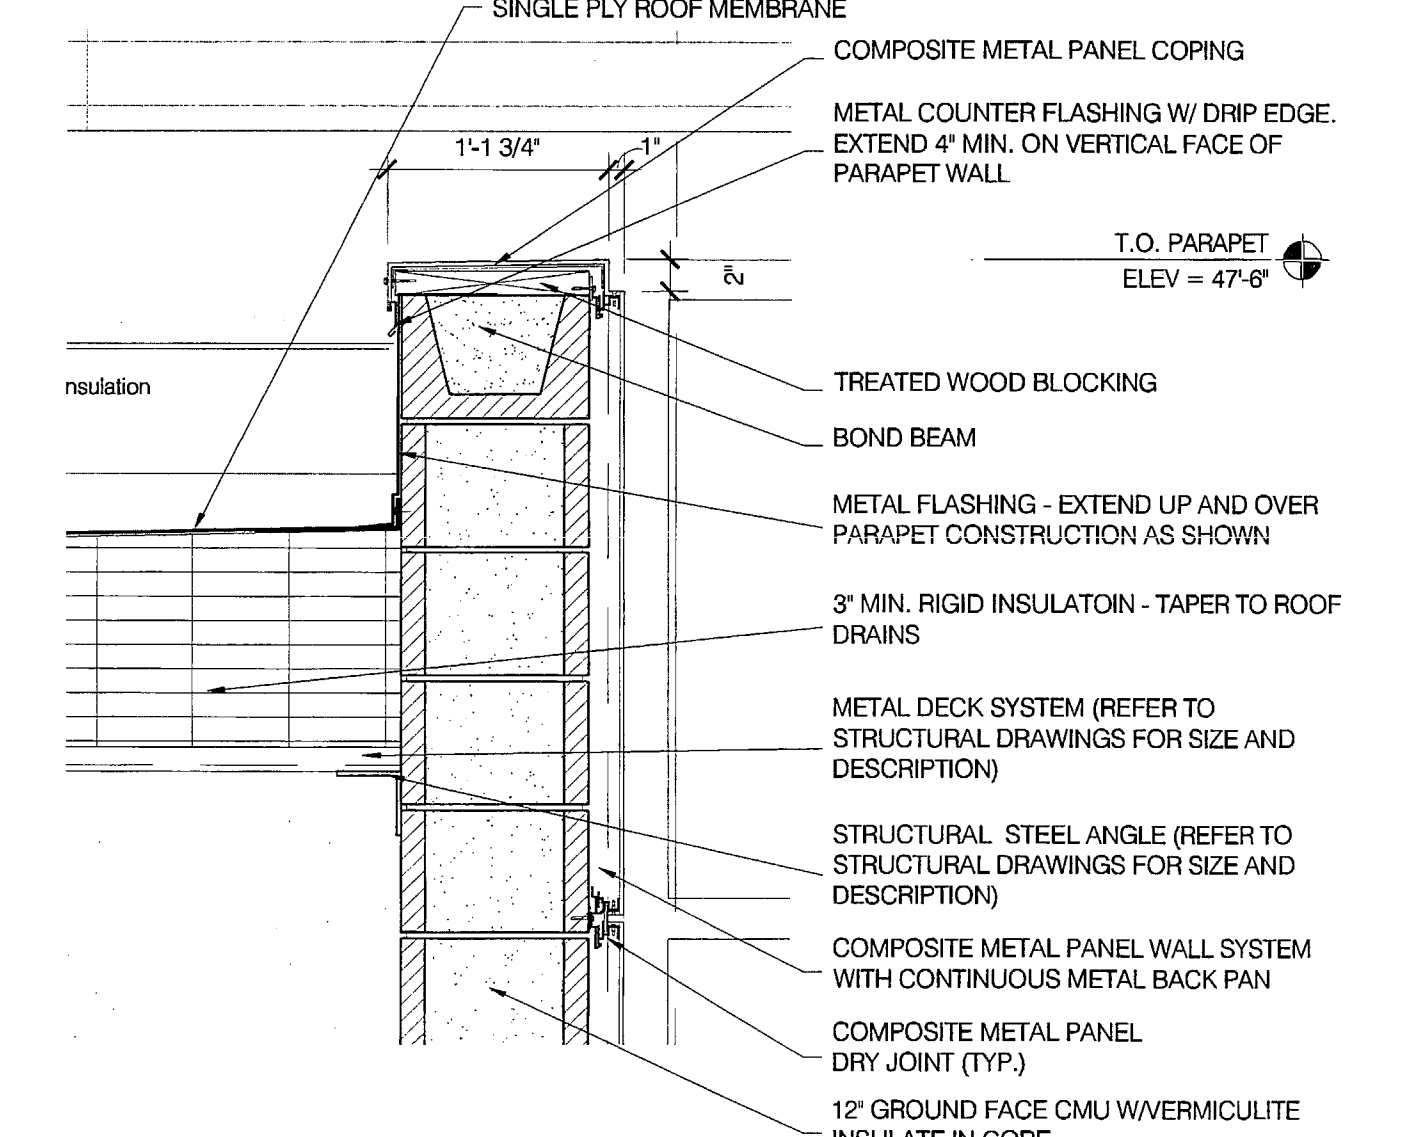

01 SECTION
DETAIL

A5.01 1" = 1'-0"

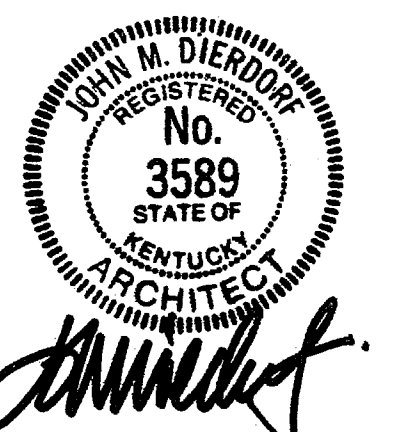

CERTIFICATION
**CONSTRUCTION
DOCUMENTS**

**CARDINAL PARK
NATATORIUM**

UNIVERSITY OF LOUISVILLE

Project: 08006
Drawn: D. MCCLOSKEY
Checked: J. LINDSTAEDT
Scale:
Issue Date: AUGUST 27, 2003
Revision:

SECTION DETAILS

A5.01