



302-01-12-Natorium-Orig-2003-Mech-hvac-M201-roof-pl-BD-TIFF

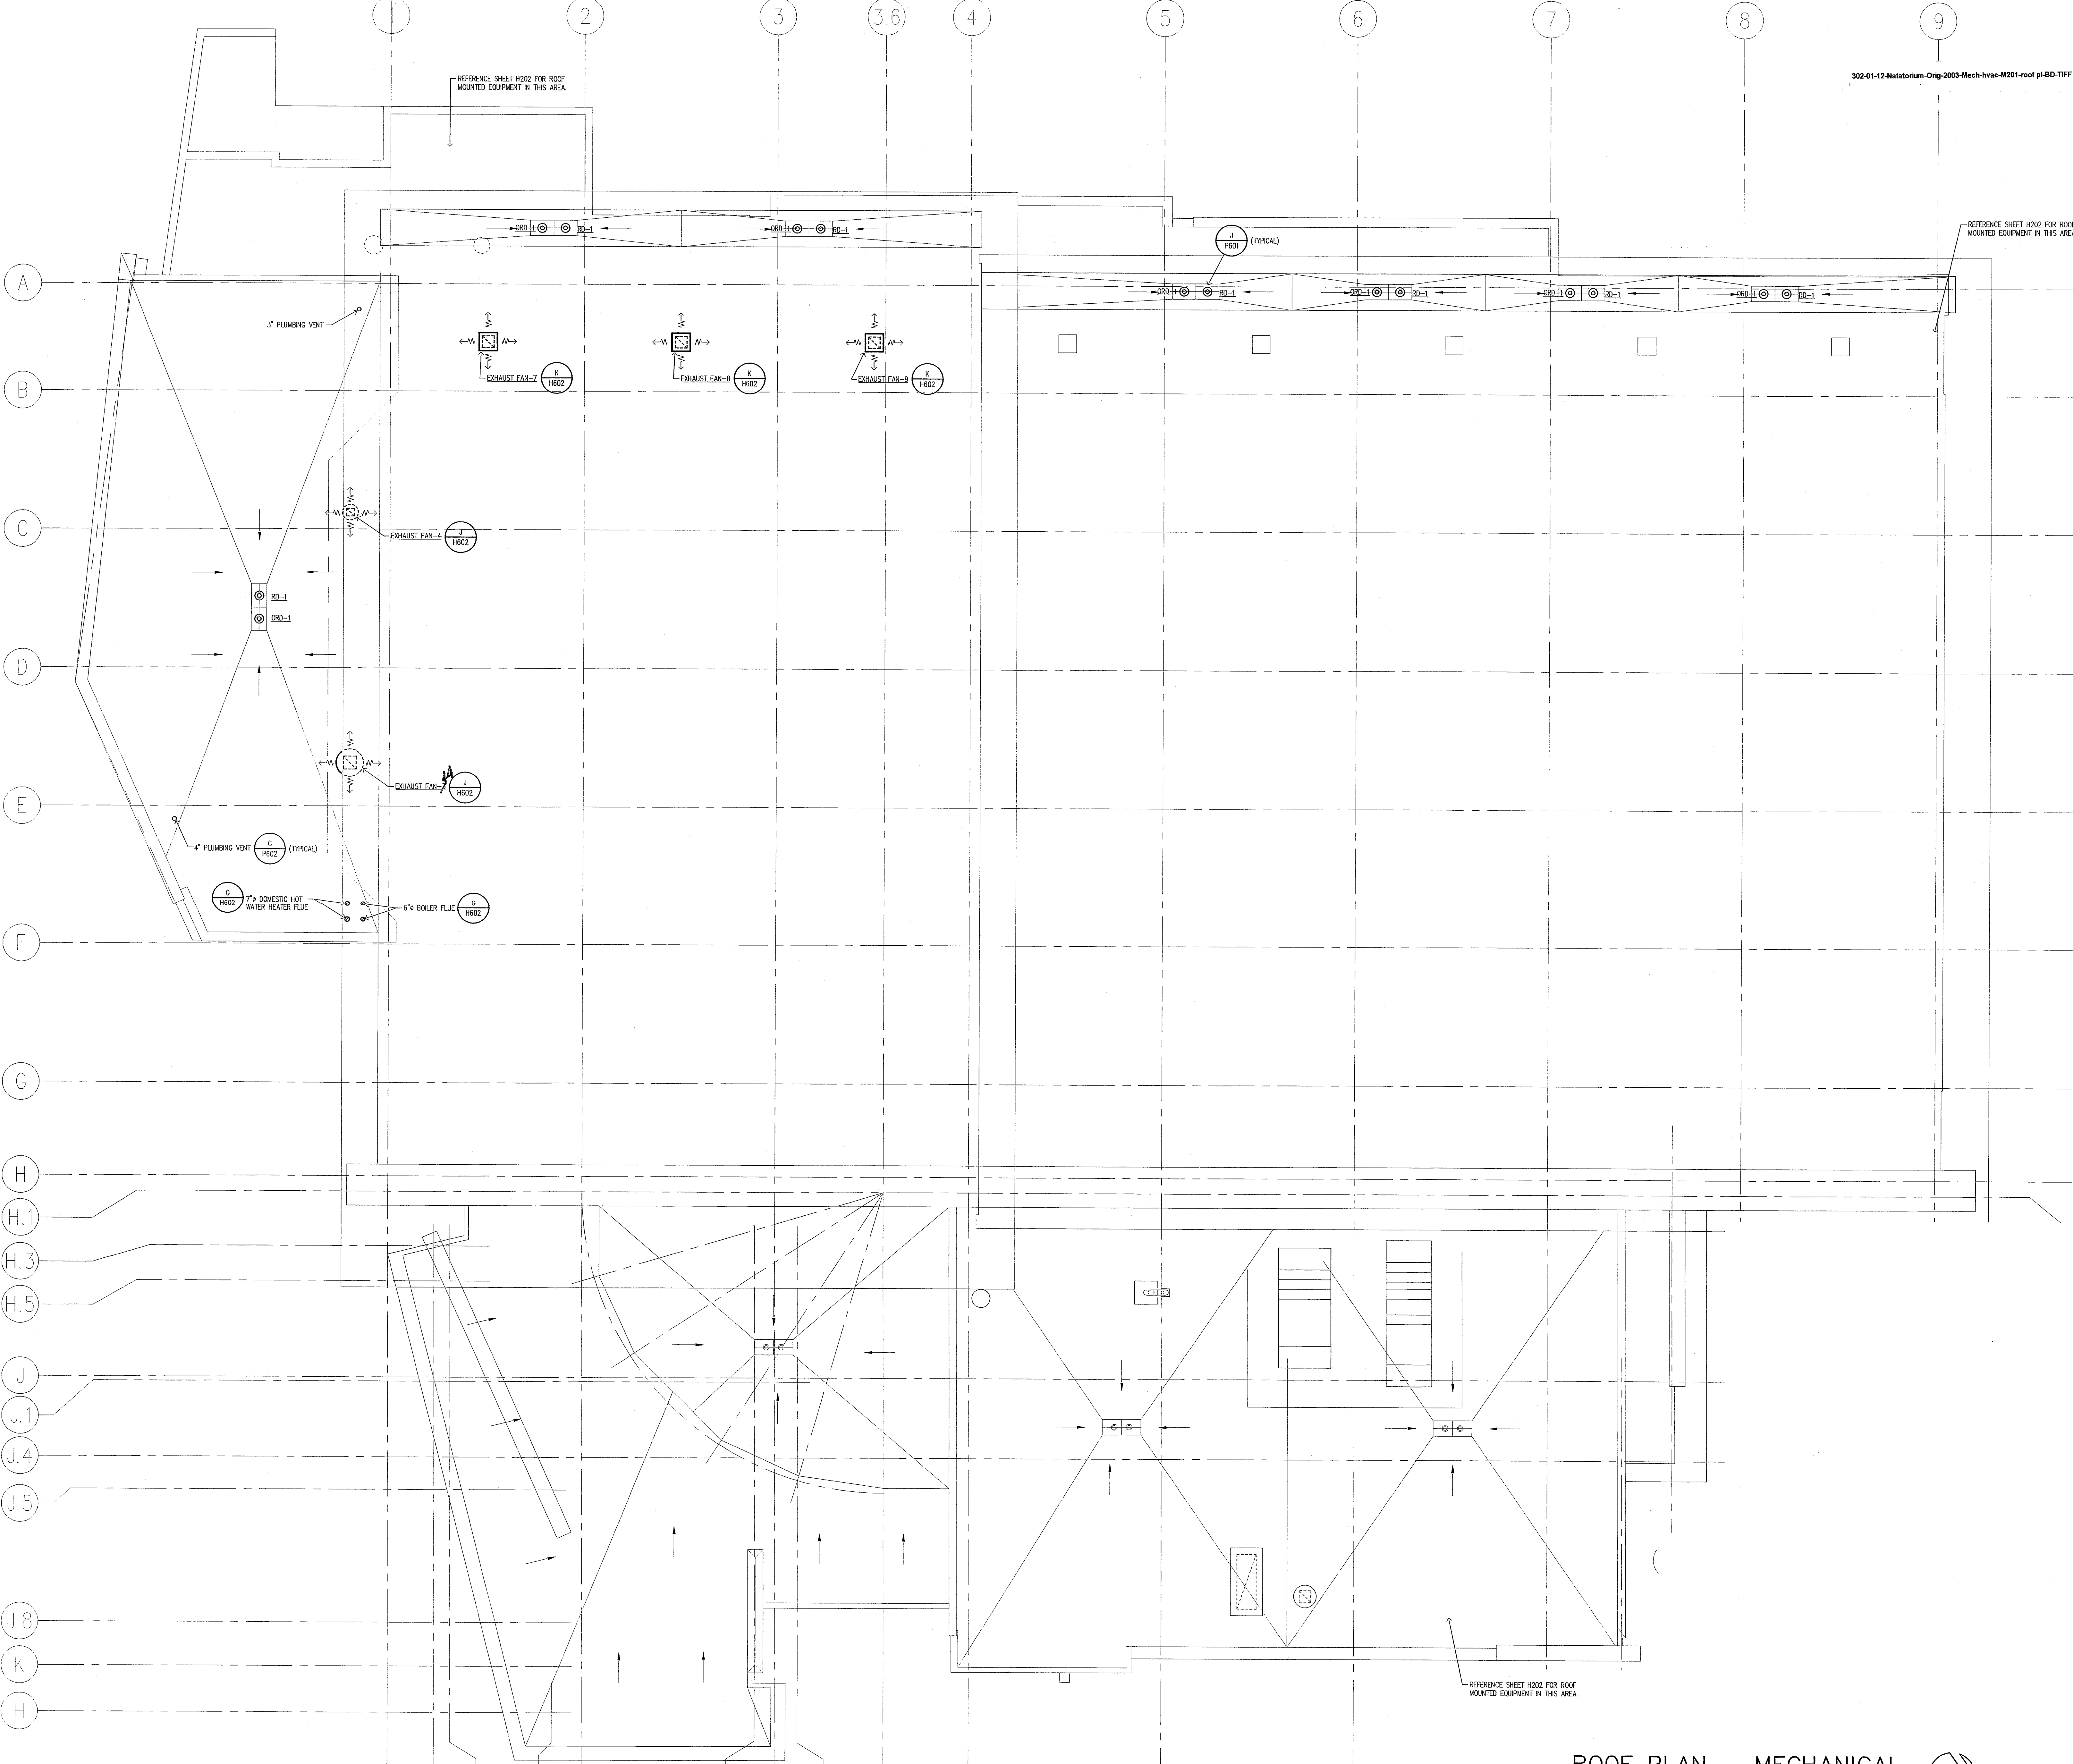

**ROOF PLAN - MECHANICAL**  
SCALE: 1/8" = 1'-0"

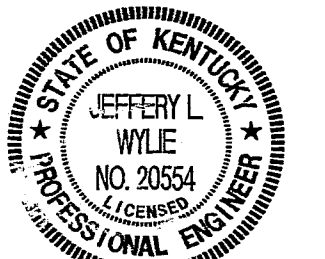

*Jeffery L. Wyle*  
CERTIFICATION

**CONSTRUCTION  
DOCUMENTS**

**CARDINAL PARK  
NATORIUM**

**UNIVERSITY OF LOUISVILLE**

Project: 03006  
Drawn: ROBERT E. SMITH  
Checked: KERRY L. SMITH  
Scale: 1/8" = 1'-0"  
Issue Date: AUGUST 28, 2003  
Revision:

**ROOF PLAN  
MECHANICAL**

**M201**