

NO.	DESCRIPTION	MANUFACTURER/MODEL	ACCESSORY SCHEDULE DIMENSIONS	PROVIDER	MOUNTING HEIGHT	REMARKS
10	SOLID SURFACING SPLASH GUARD					
A1	FIRE EXTINGUISHER W/BACKET	LARSENS: MPS1521	N/A	C.F.C.I.	4'-0" A.F.F. TO F.E. HANDLE 7'-0" TO TOP	A, B, C, CLASS RATED
A2	MARKER BOARD	CLARIDGE: SERIES, TYPE 4 LCS	4'-0" HIGH X 4'-0" WIDE	C.F.C.I.	7'-0" TO TOP	WITH MAP RAIL AND MARKER TRAY
A3	MARKER BOARD	CLARIDGE: SERIES, TYPE 4 LCS	4'-0" HIGH X 6'-0" WIDE	C.F.C.I.	7'-0" TO TOP	WITH MAP RAIL AND MARKER TRAY
A4	MARKER BOARD	CLARIDGE: SERIES, TYPE 4 LCS	4'-0" HIGH X 8'-0" WIDE	C.F.C.I.	7'-0" TO TOP	WITH MAP RAIL AND MARKER TRAY
A5	MARKER BOARD	CLARIDGE: SERIES, TYPE 4 LCS	4'-0" HIGH X 14'-0" WIDE	C.F.C.I.	7'-0" TO TOP	WITH MAP RAIL AND MARKER TRAY
A6	MARKER BOARD	CLARIDGE: SERIES, TYPE 4 LCS	4'-0" HIGH X 16'-0" WIDE	C.F.C.I.	7'-0" TO TOP	WITH MAP RAIL AND MARKER TRAY
A7	TACK BOARD		4'-0" HIGH X 4'-0" WIDE	C.F.C.I.	7'-0" TO TOP	
A8	PROJECTION SCREEN WALL MOUNTED	DRAPER: SILHOUETTE/ SERIES E	6'-0" HIGH X 8'-0" WIDE	C.F.C.I.	BOTTOM OF SCREEN FULLY DROPPED IS 3'-0" A.F.F.	ELECTRIC
A9	PROJECTION SCREEN WALL MOUNTED	DRAPER: SILHOUETTE/ SERIES E	8'-0" HIGH X 10'-0" WIDE	C.F.C.I.	BOTTOM OF SCREEN FULLY DROPPED IS 3'-0" A.F.F.	ELECTRIC
A10	GAS CYLINDER BRACKETS (PAIR PER CYLINDER)	TROEMER: 715/717	N/A	C.F.C.I.		PROVIDE QUANTITY SHOWN ON PLAN
A12	TELEVISION		54"	O.F.O.I.		ELECTRIC


GENERAL NOTES
 SEE A-1.0b THRU A-1.3a FOR DIMENSIONS
 SEE D-1.0 THRU D-1.3 FOR ADDITIONAL FINISH
 AND SURFACE PREPARATION REQUIREMENTS
 SEE A-2.0 AND A-2.1 FOR EXTERIOR WORK
 SEE A-10.0 THRU A-10.3 FOR FURNITURE PLANS
 SEE A-9.1 FOR INTERIOR FINISHES



UNIVERSITY LOFTS - Renovate Academic Facility

UK School of Art & Visual Studies

NOT FOR CONSTRUCTION Job Number: 1205 Date: 05/2013 Drawn By: MJ Checked By: EZ Revision: 1

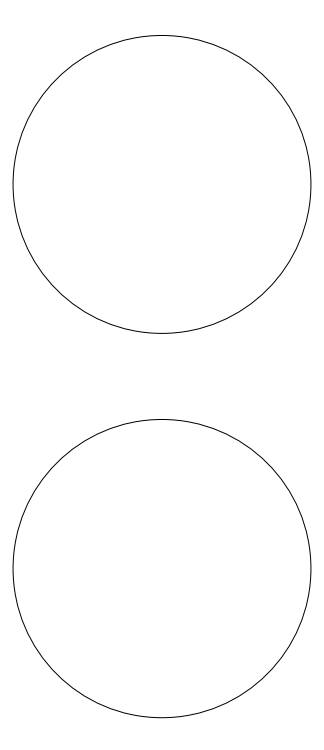

This Drawing and the Design shown thereon are the property of Omni Architects. The reproduction, copying or other use of this drawing without the written consent of Omni Architects is prohibited.


FIRST FLOOR PLAN



PHASE 3 - CONSTRUCTION DOCUMENTS
50% REVIEW SUBMITTAL

A-1.1

1 1ST LEVEL FLOOR PLAN CONCEPT C
A-1.1 1/8" = 1'-0"

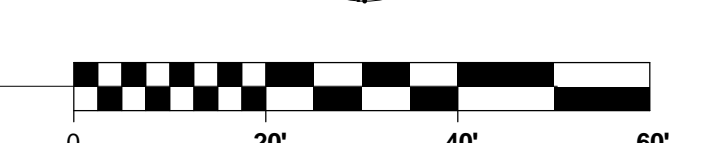

1 A-5.21