


2
A-1.4 Copy of 3D Cut Axon - Main Corridor Core Spaces

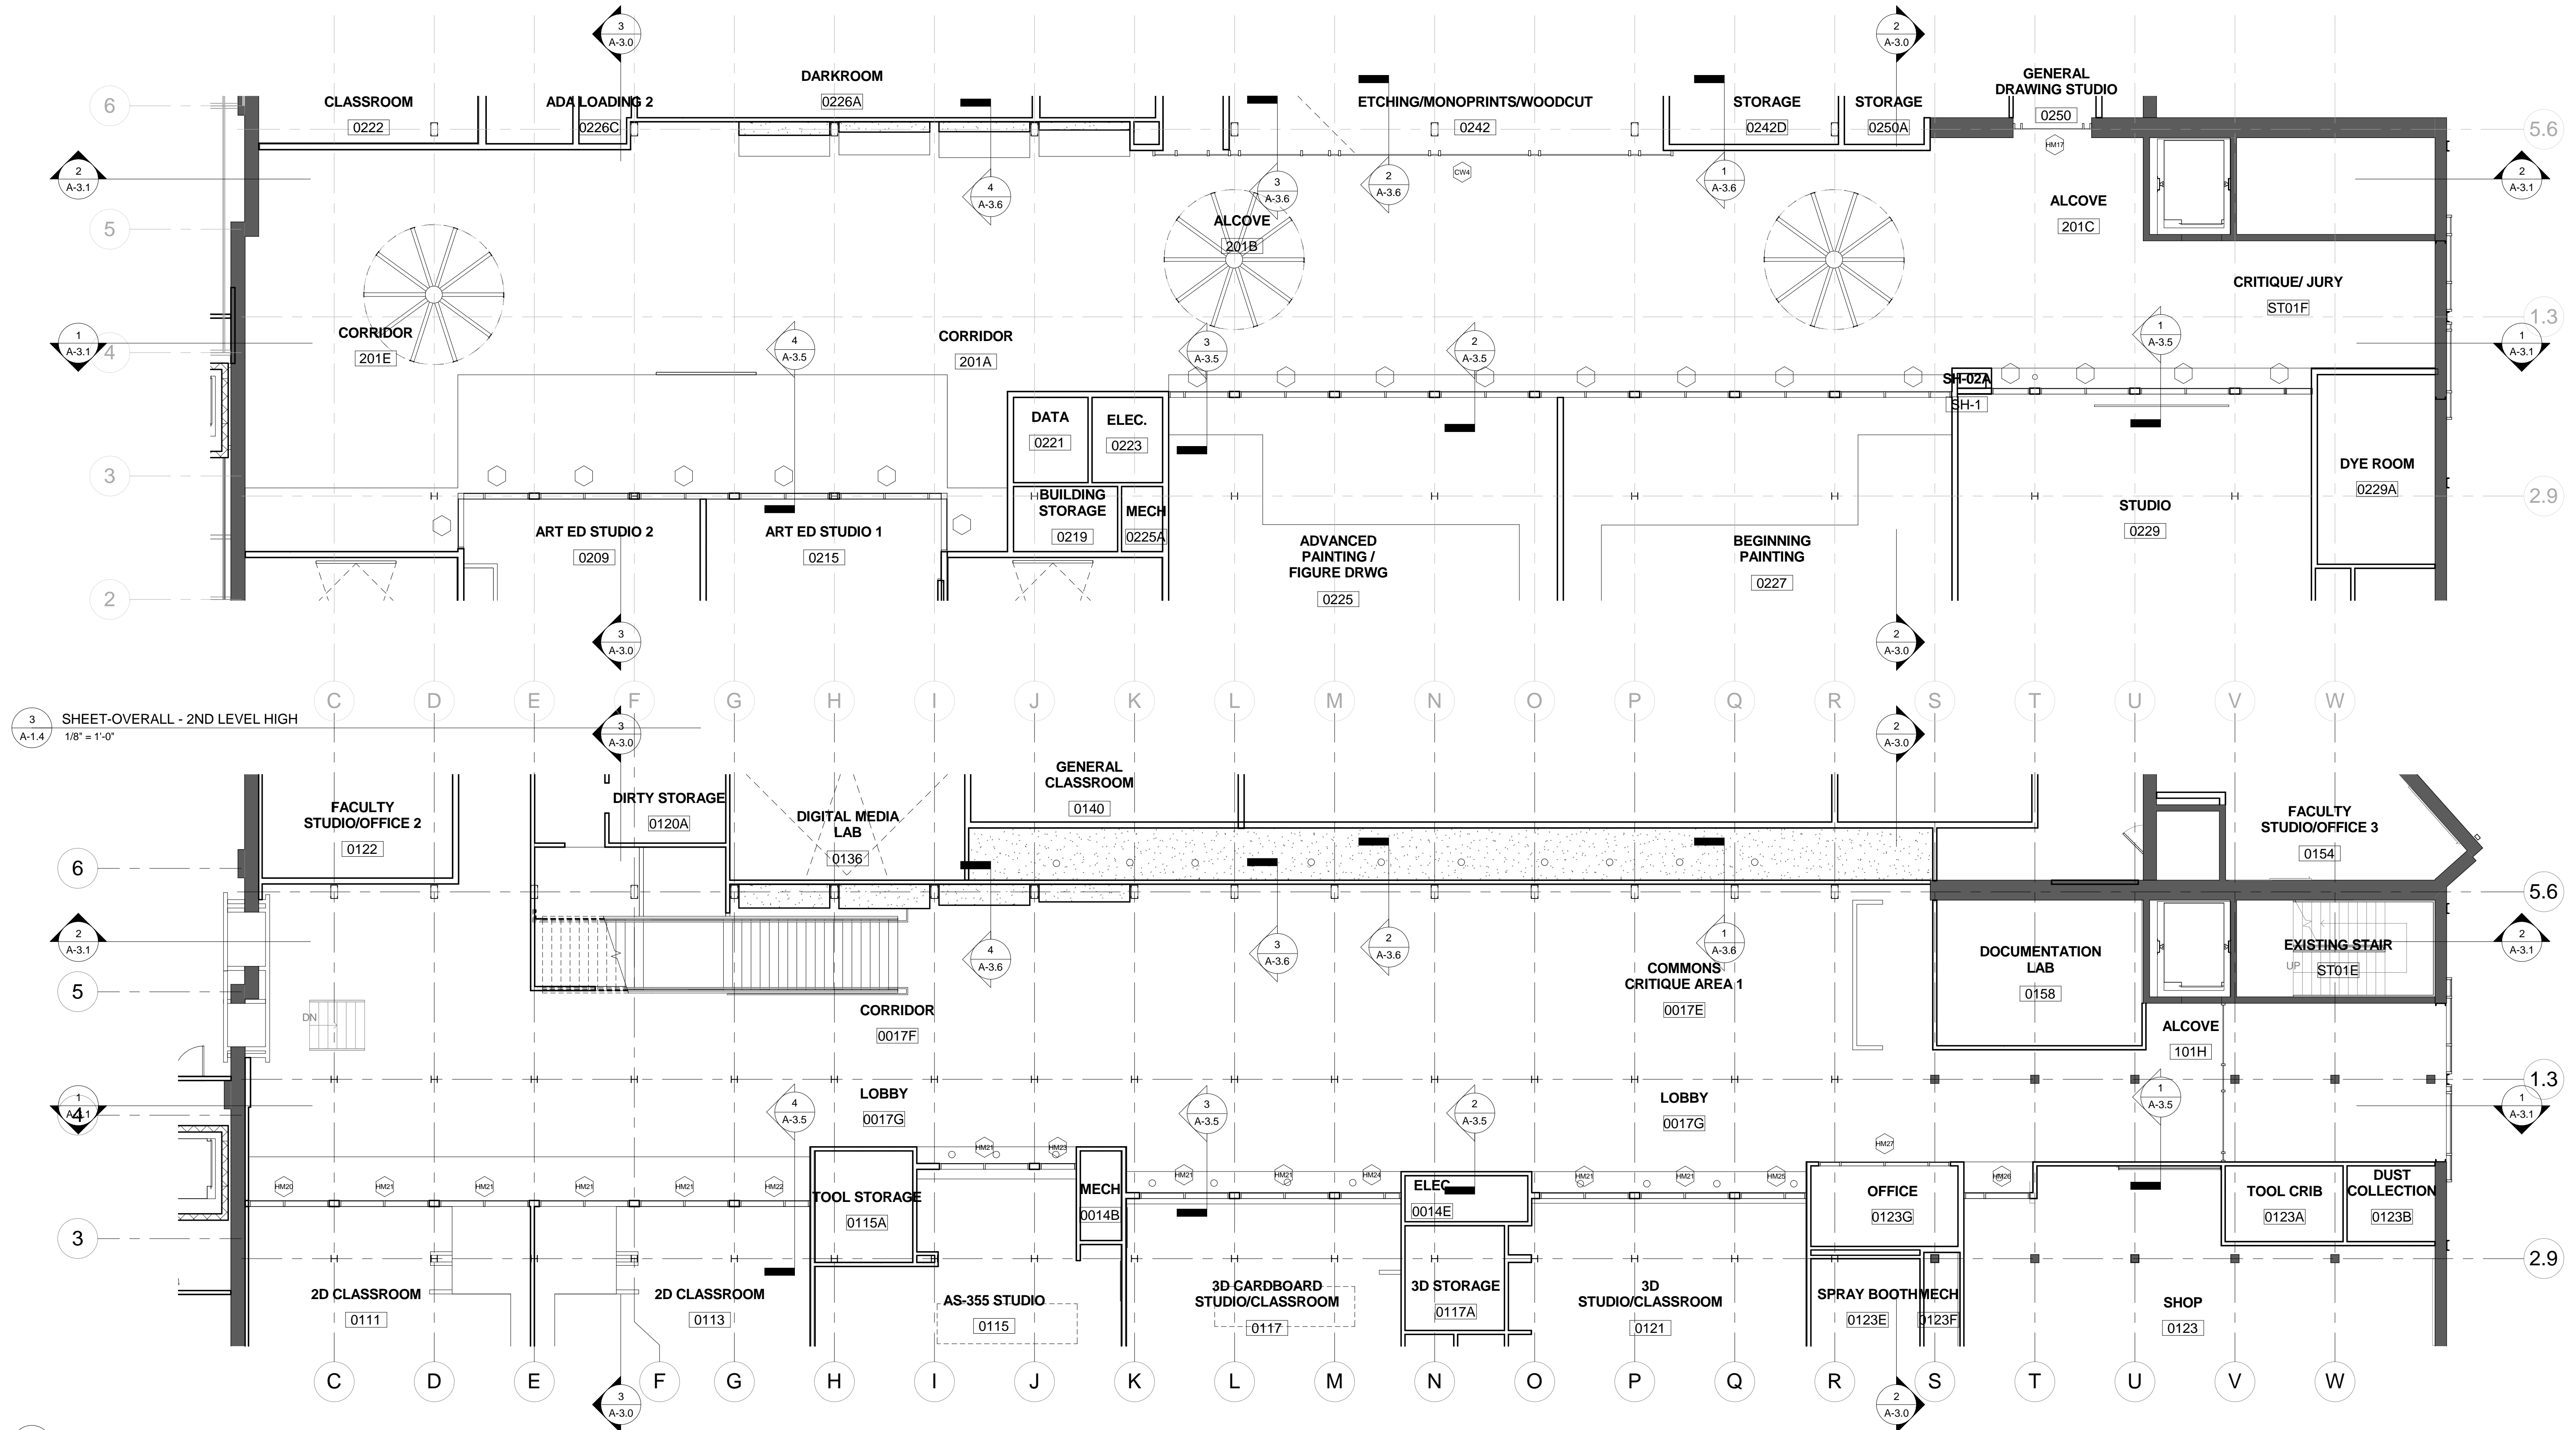


1
A-1.4 SHEET-OVERALL - 1ST LEVEL HIGH
1/8" = 1'-0"

UNIVERSITY LOFTS - Renovate Academic Facility **UK School of Art & Visual Studies**

FIRST FLOOR AND SECOND FLOOR PLANS HIGH

NOT FOR CONSTRUCTION Job Number: 1205 Date: 05/2013 Drawn By: Author Checked By: Checker Revision:

212 North Upper Street
Lexington, Kentucky 40507-1001
p: 606/252-2388
www.omniarchitects.com

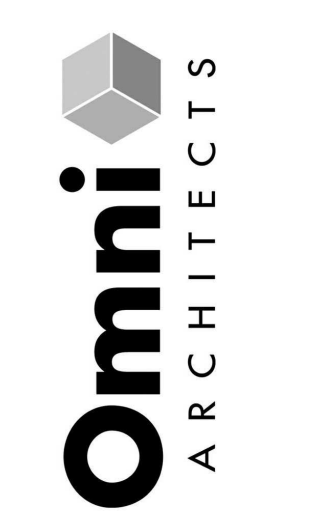

PHASE 3 - CONSTRUCTION DOCUMENTS
50% REVIEW SUBMITTAL

A-1.4

This Drawing and the Design shown thereon are the property of Omni Architects. The reproduction, copying or other use of this drawing without the written consent of Omni Architects is prohibited.