




4 Section 57
A-3.5 3/4" = 1'-0"

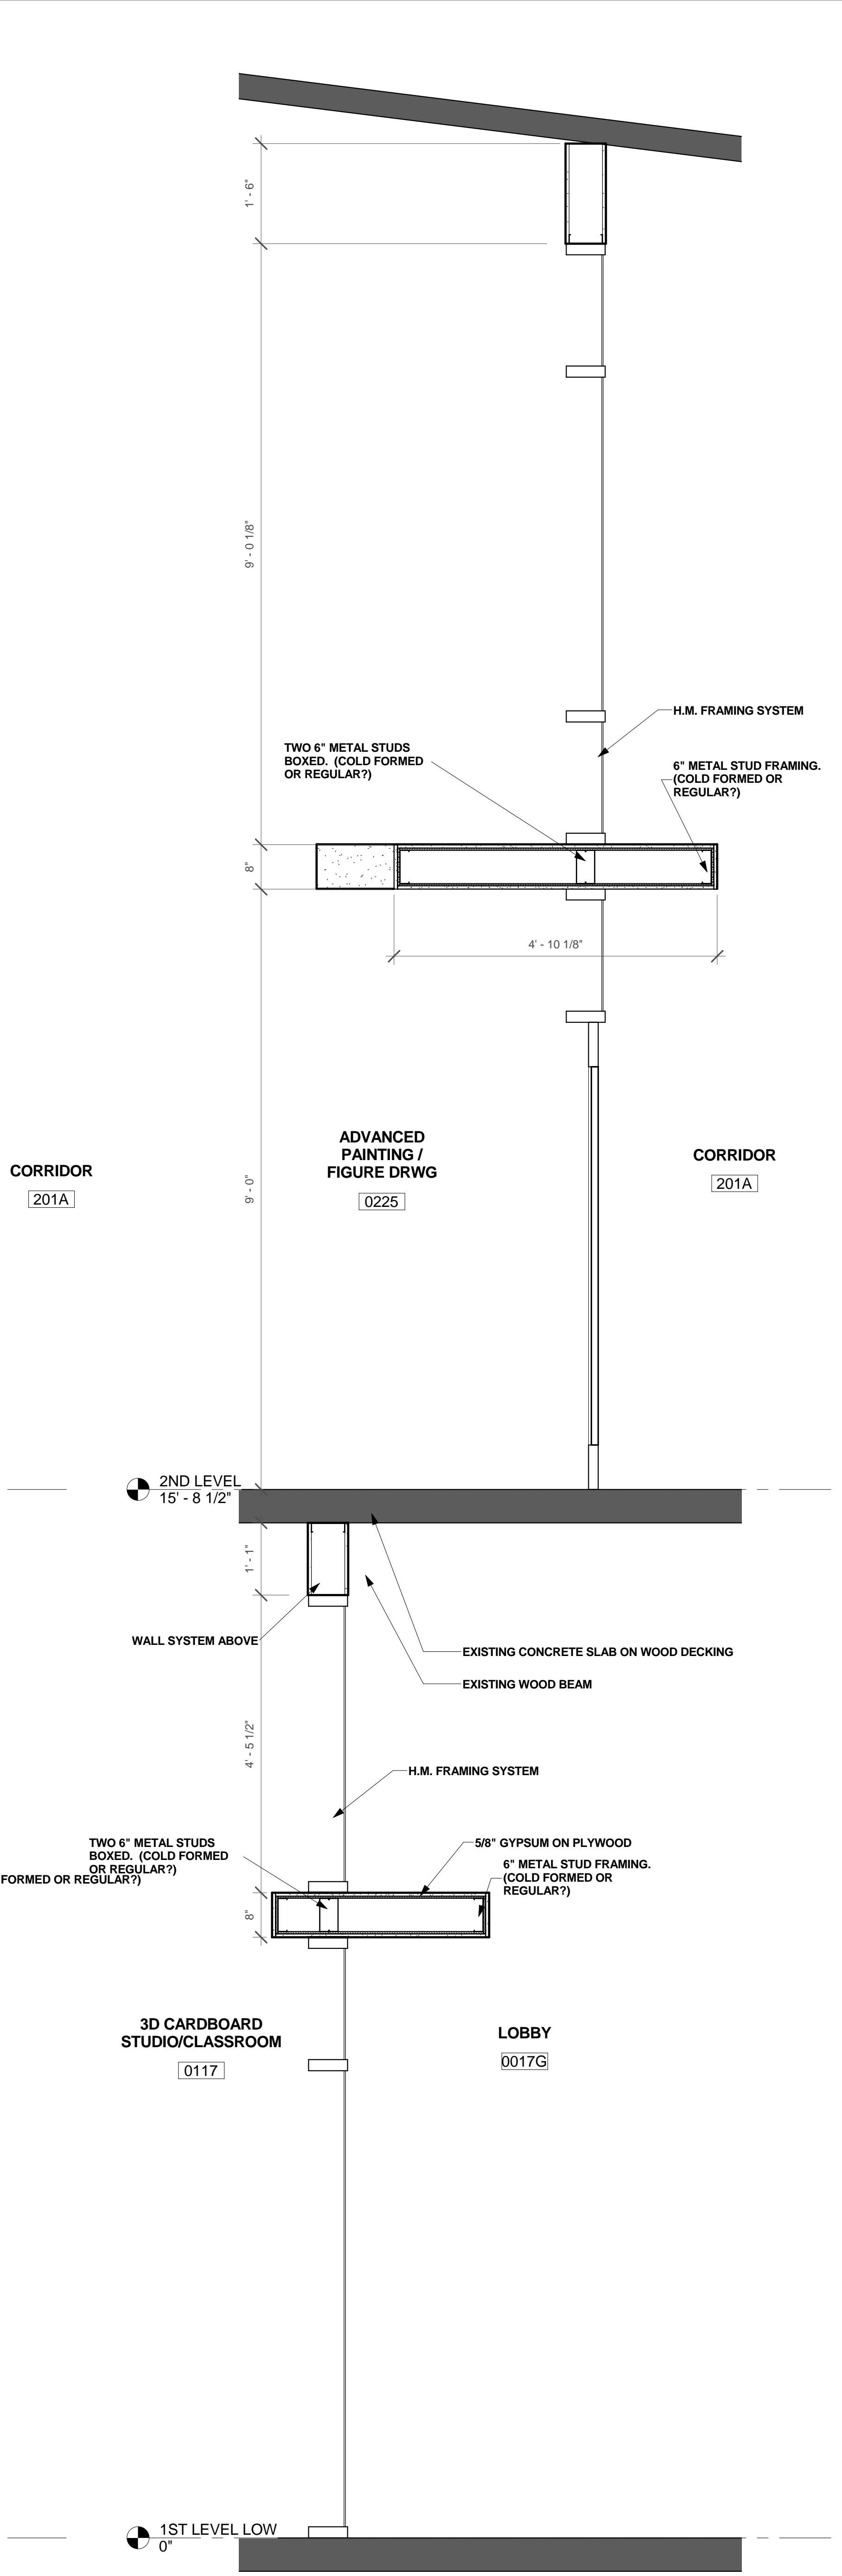

3 WALL SECTION
A-3.5 3/4" = 1'-0"

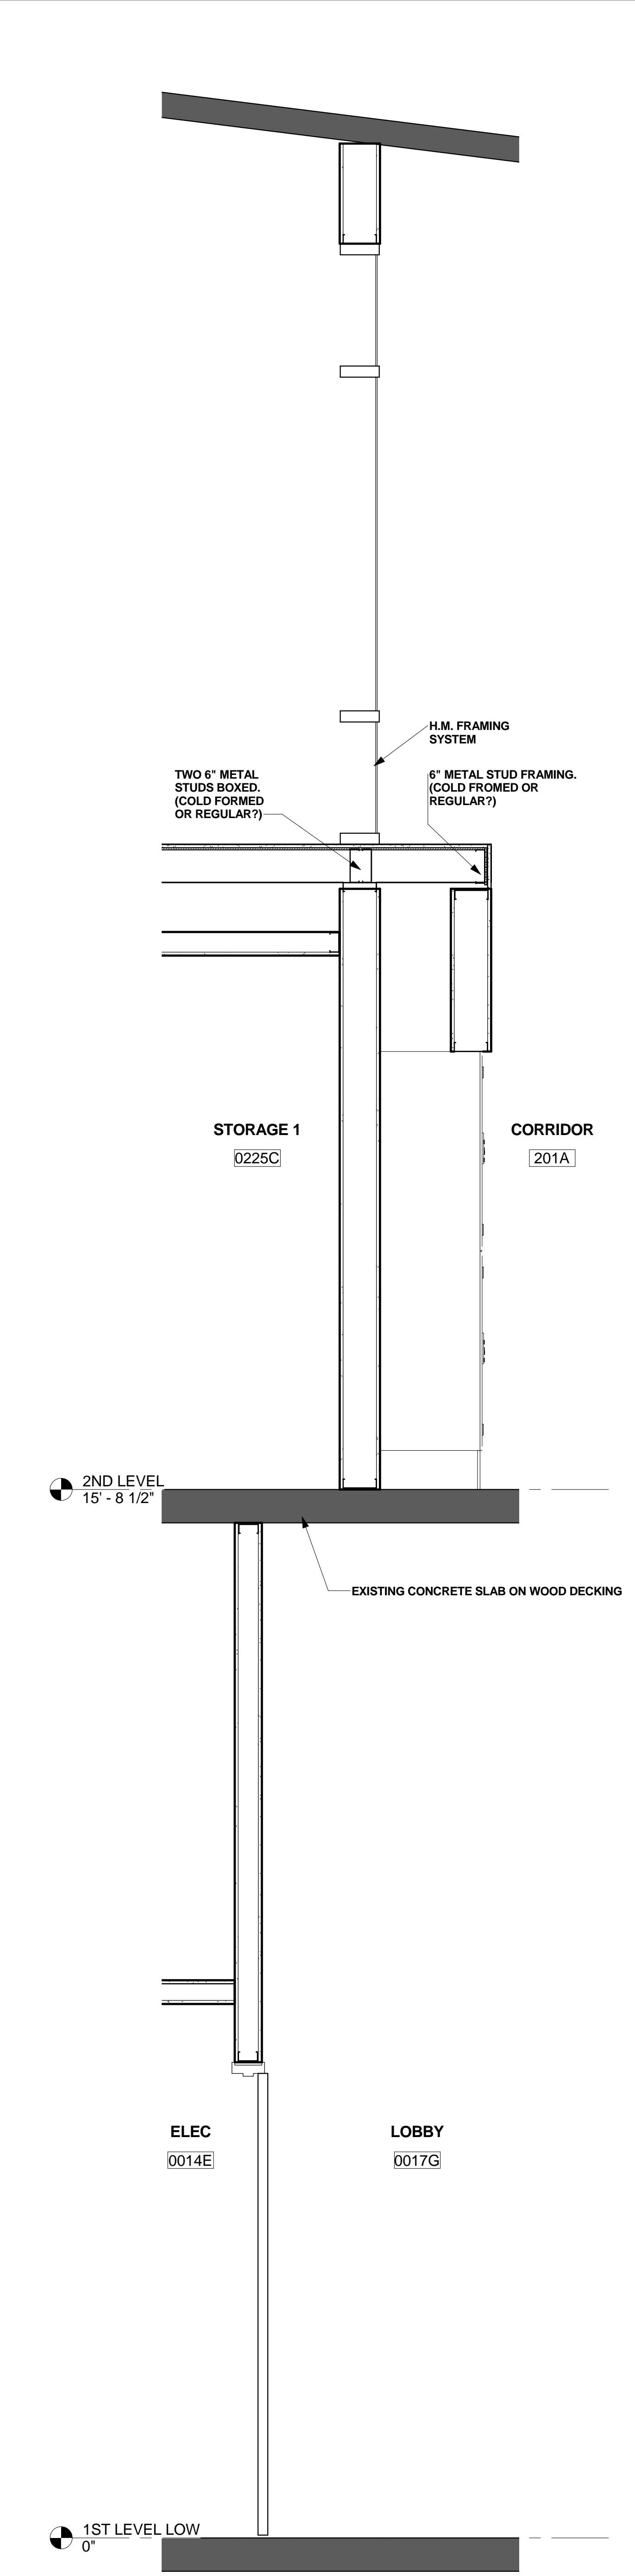

2 Section 56
A-3.5 3/4" = 1'-0"

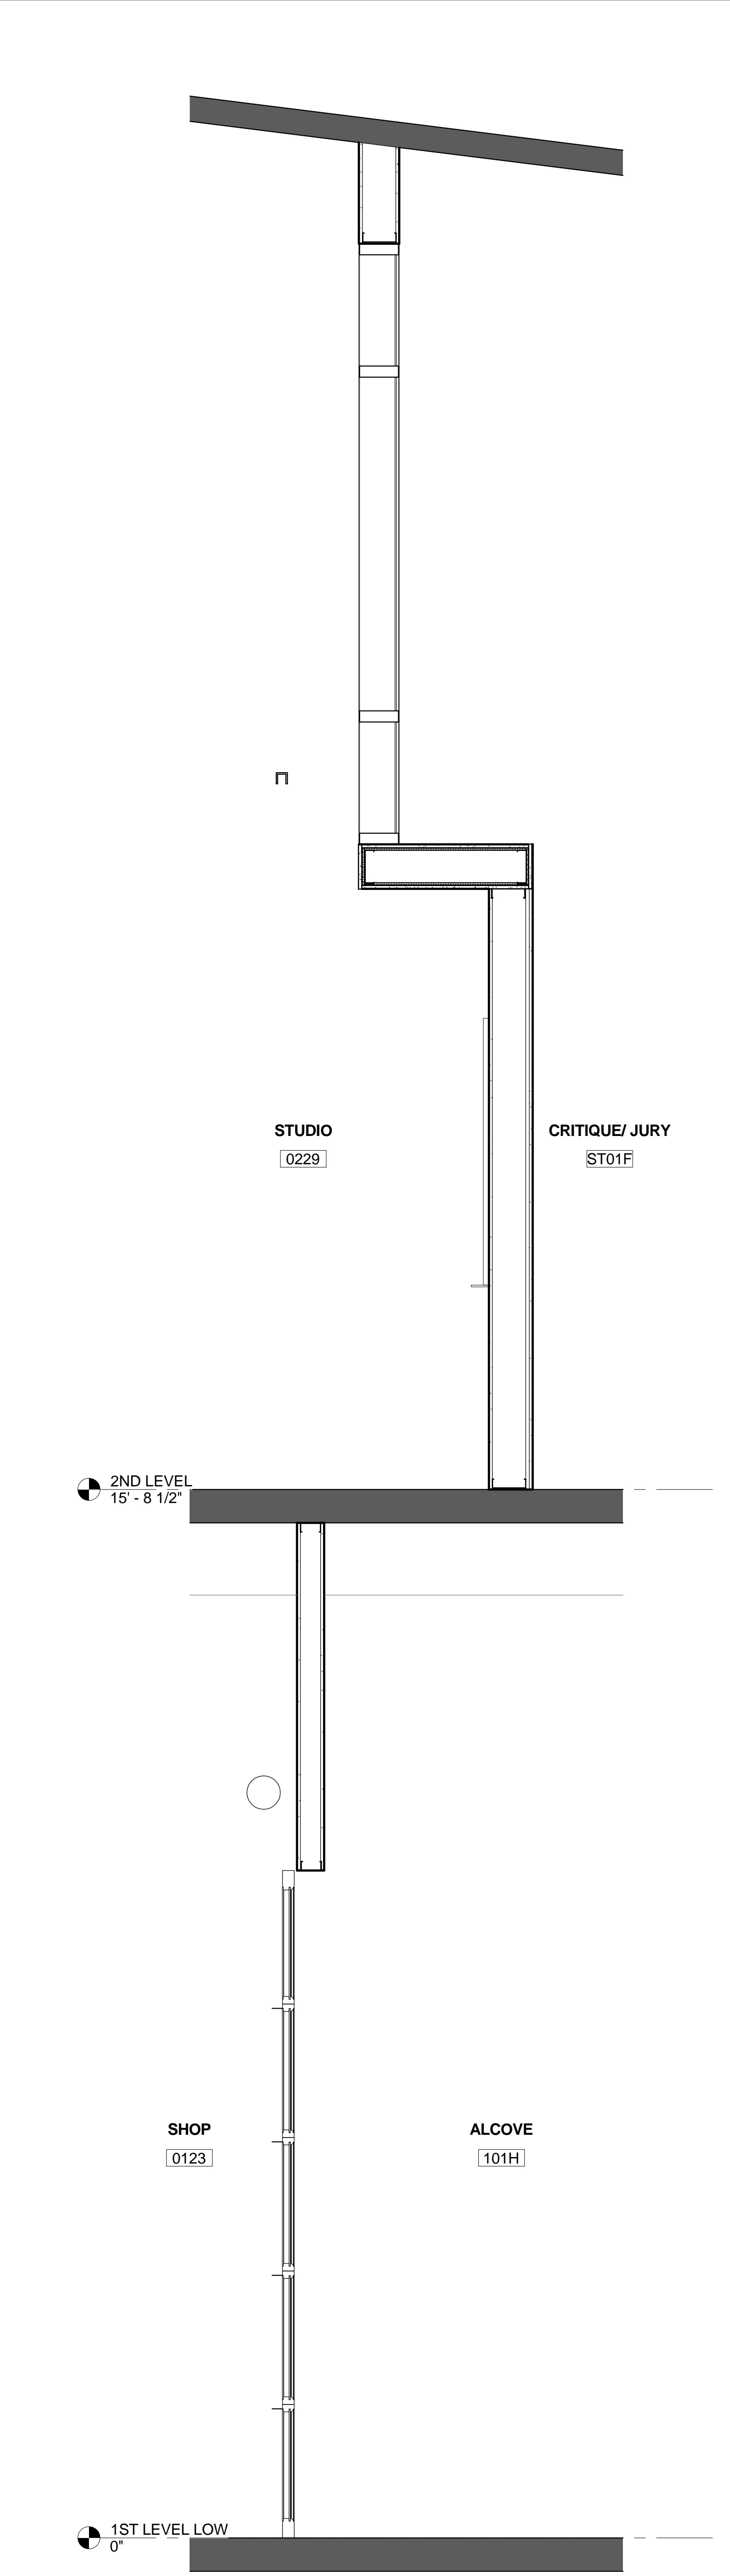

1 Section 60
A-3.5 3/4" = 1'-0"

UNIVERSITY LOFTS - Renovate Academic Facility UK School of Art & Visual Studies

WALL SECTIONS



212 North Upper Street
Lexington, Kentucky 40507-1001
p: 606.252.2222 f: 606.252.2288
www.omniarchitects.com


PHASE 3 - CONSTRUCTION DOCUMENTS
50% REVIEW SUBMITTAL

A-3.5

NOT FOR CONSTRUCTION Job Number: 1205 Date: 05/2013

Drawn By: Author Checked By: Checker

Revision:

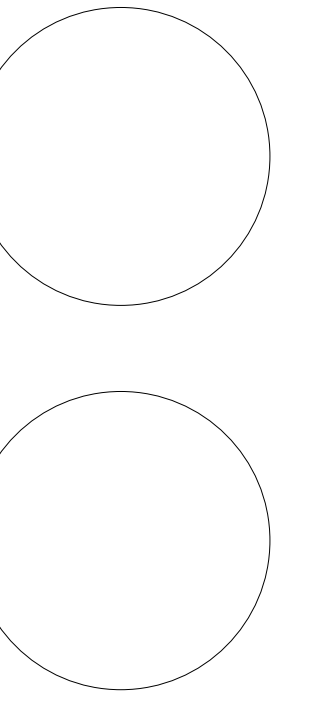

This Drawing and the Design shown thereon are the property of Omni Architects. The reproduction, copying or other use of this drawing without the written consent of Omni Architects is prohibited.