


FIRST FLOOR FRAMING PLAN

3/16"=1'-0"

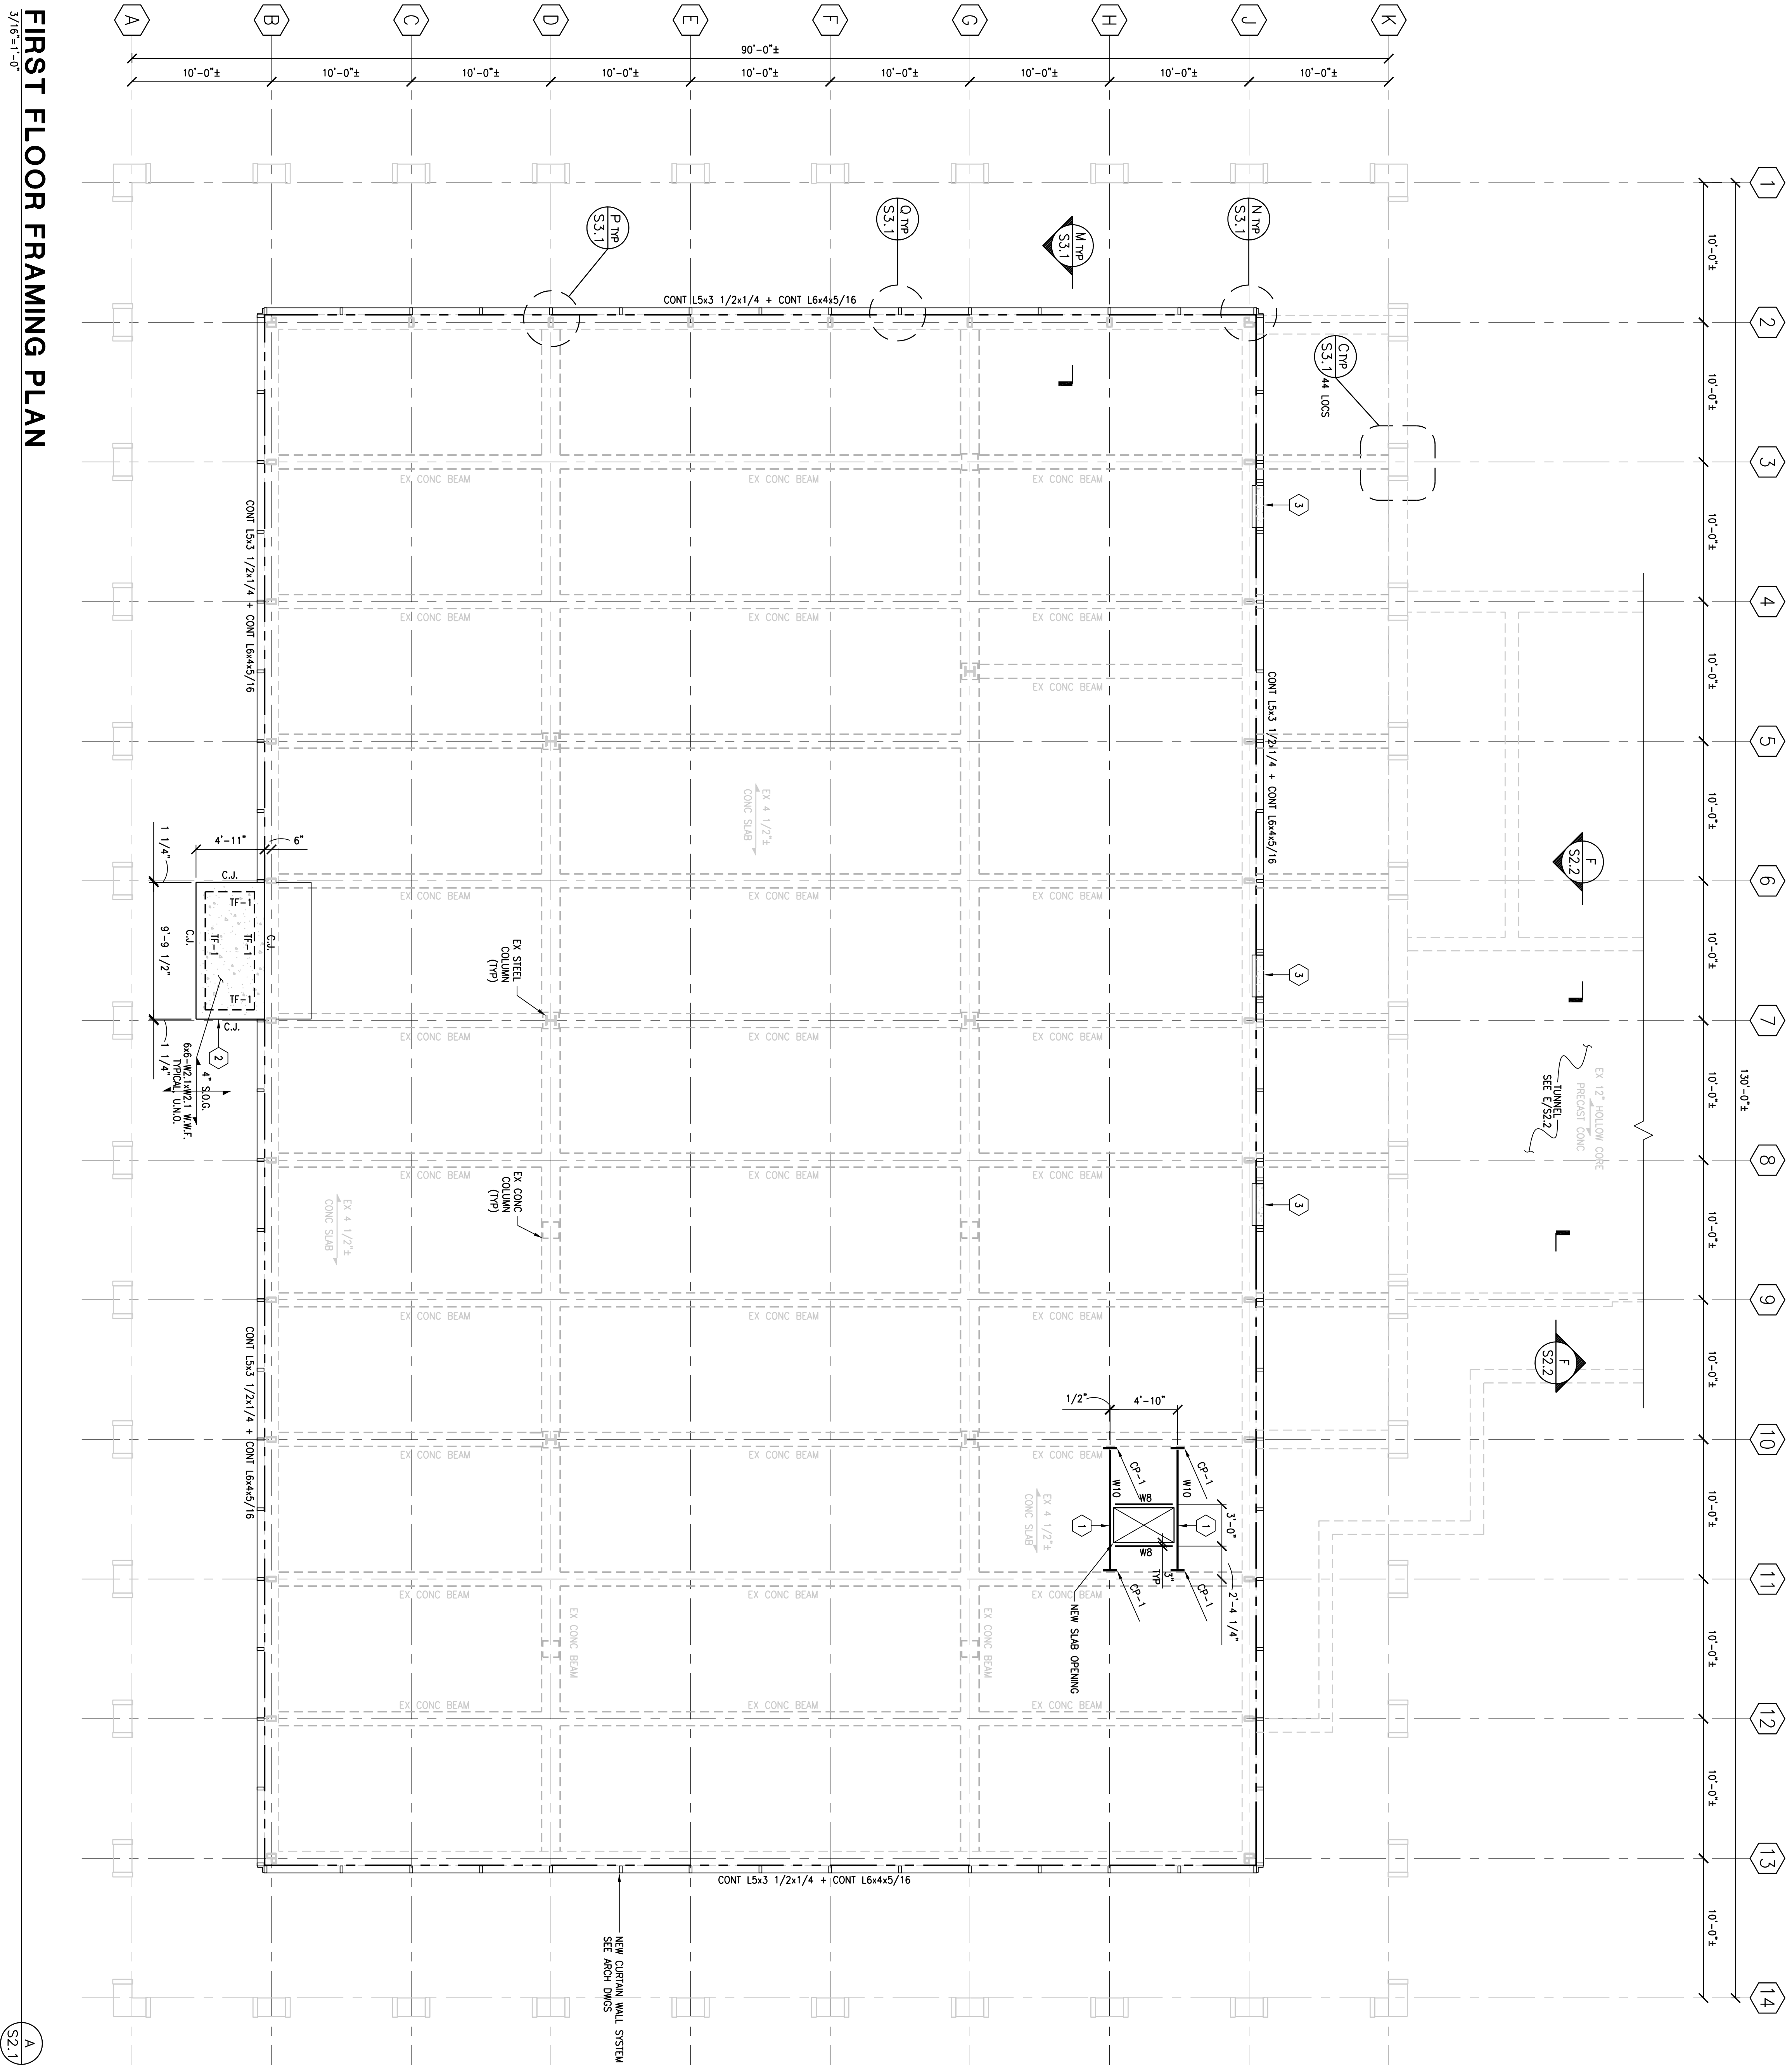


- FRAMING PLAN NOTES**
1. ELEVATIONS SHOWN ARE TO THE TOP OF STEEL AND ARE REFERENCED FROM FINISHED FIRST FLOOR REFERENCE ELEVATION 100'-0".
 2. SEE DWG S1.0 FOR GENERAL NOTES AND TYPICAL FOUNDATION DETAILS.
 3. SEE DWG S1.1 FOR TYPICAL FRAMING DETAILS.
 4. THIS BASE MAP AND EXISTING UTILITIES (INCLUDING BUT NOT LIMITED TO ELECTRICAL CONDUIT, FIRE PROTECTION, GAS SUPPLY LINES, ETC.) WHICH INTERFERE WITH INSTALLATION OF NEW WORK.

TAG NOTES

- ① = CONNECT STEEL BEAM TO FACE OF EX CONC BEAM PER DET A/S3.1.1. INSTALL STEEL BEAMS BEFORE SMC CURING. NEW FLOOR JOISTS, CORNERS, STEEL (DUAL END) JOISTS, CORNERS, JOINT OUT EXTERIOR FACE OF NEW STRUCTURE. SEE DET V/S3.1.1.
- ② = CONCRETE THRESHOLD AT NEW DOOR. SEE DET V/S3.1.1.

LEGEND

- 5'-3.0" = 2 1/2" NORMAL WEIGHT CONCRETE REINFORCED W/ 6#6-@2' MAX; 1 W/F. ON 9/16" 24 GA GALVANIZED NON-CORROSIVE STEEL FLOOR DECK (3" TOTAL THICKNESS).
- W10 = W10x12 (8K).
- WB = WBx10 (8K).
- C.J. = CONSTRUCTION JOINT. SEE DET A/S3.1.1.
- FT--1 = TRENCH FOOTING 8" WIDE x 24" DEEP W/ (2) #5 TOP & BOT 1/7ft0 TO MATCH TOP OF ADJACENT SLAB.
- CP-1 = STEEL CONNECTION PLATE. SEE DET R/S3.1.

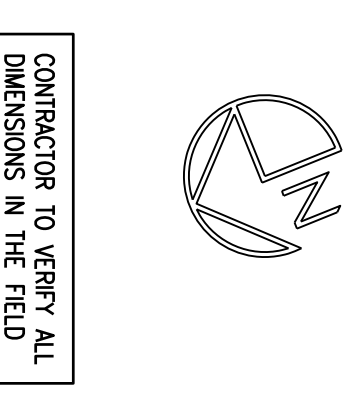

CONTRACTOR TO VERIFY ALL DIMENSIONS IN THE FIELD

COUNCIL OF STATE GOVERNMENTS - HEADQUARTERS BUILDING

REVISIONS

NO.	DATE	DESCRIPTION
1		
2		
3		
4		
5		
6		
7		
8		
9		

BROWN + KUBICAN
STRUCTURAL ENGINEERS
PSC

2224 Young Drive
Louisville, KY 40203
Phone: 502-584-4093
Fax: 502-584-0733

REVISIONS

NO.	DATE	DESCRIPTION
1		
2		
3		
4		
5		
6		
7		
8		
9		

13013.01
NOV 2013

AGENCY: APPROVED FOR PROGRAM CONCEPT ONLY
DATE: _____

ENGINEER: APPROVED FOR PROGRAM CONCEPT ONLY
DATE: _____

APPROVED FOR PROGRAM CONCEPT ONLY