



SET NUMBER ONE OF TWO FOR:

NORTHERN KENTUCKY UNIVERSITY


NATURAL SCIENCE BUILDING

HIGHLAND HEIGHTS, KY

COMMONWEALTH OF KENTUCKY-FINANCE & ADMINISTRATION CABINET
DEPARTMENT OF FACILITIES MANAGEMENT / DIVISION OF ENGINEERING

ENGINEERING NUMBER I-111
ACCOUNT NUMBER 212-02-45-450-0821-E701

Omni Architects

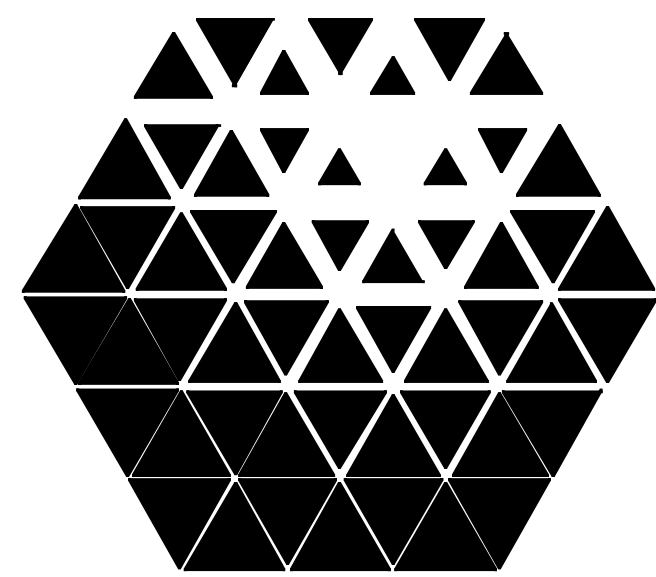

CONTACT PERSONNEL:
MICHAEL JACOBS, AIA
ERIC ZABILKA
TERESA HARGETT

212 North Upper Street
Lexington, KY 40507
(606) 252-6664
(606) 253-2358

LANDSCAPE ARCHITECT

Mcllwain & Associates

201 West Short Steet
Lexington, KY 40507
(606) 233-9998

Contact Personnel:
Morgan Mcllwain, ASLA
Denese O'mera

STRUCTURAL ENGINEERS

Buell Fryer McReynolds

2041 Regency Circle
Lexington, KY 40503
(606) 278-9528

Contact Personnel:
Jerry Fryer, PE
Mike McReynolds

LABORATORY PLANNERS

Health, Education + Research Associates

7470 Delmar
St. Louis, MO 63130
(314) 862-9202

Contact Personnel:
Janet Baum, AIA
Steve Hackman, AIA

MECHANICAL / ELECTRICAL ENGINEERS


Staggs & Fisher

3264 Lochness Drive
Lexington, KY40517
(606) 271-3246


Contact Personnel:
Tag Foster, P.E.
Greg Carter, P.E.

LIST OF DRAWINGS: ARCHITECTURE

COVER	ARCHITECTURE
COVER	ENGINEERING AND SITEWORK (BOUND SEPARATELY)
T-1.0	UTILITY TUNNEL PLAN
T-2.0	UTILITY TUNNEL ENLARGED PLAN
T-3.0	UTILITY TUNNEL SECTIONS
T-4.0	UTILITY TUNNEL REINFORCING
A-0.1	PROJECT INFORMATION
A-0.2	FIRST & SECOND FLOOR KEY PLANS
A-0.3	THIRD & FOURTH FLOOR KEY PLANS
A-1.1a	FIRST FLOOR PLAN - EAST
A-1.1b	FIRST FLOOR PLAN - WEST (DIMENSIONS)
A-1.1c	FIRST FLOOR PLAN - WEST, DIMENSIONS, DETAILS
A-1.2a	SECOND FLOOR PLAN - EAST
A-1.2b	SECOND FLOOR PLAN - EAST (DIMENSIONS)
A-1.2c	SECOND FLOOR PLAN - WEST, DIMENSIONS, DETAILS
A-1.3a	THIRD FLOOR PLAN - EAST
A-1.3b	THIRD FLOOR PLAN - EAST (DIMENSIONS)
A-1.3c	THIRD FLOOR PLAN - WEST, DIMENSIONS, DETAILS
A-1.4a	FOURTH FLOOR PLAN - EAST
A-1.4b	FOURTH FLOOR PLAN - EAST (DIMENSIONS)
A-1.4c	FOURTH FLOOR PLAN - WEST, DIMENSIONS, DETAILS
A-1.5	PENTHOUSE PLAN
A-2.1a	NORTH ELEVATION - EAST, DETAILS
A-2.1b	NORTH ELEVATION - WEST, PARTIALS
A-2.2	EAST ELEVATION, DETAILS
A-2.3a	SOUTH ELEVATION - EAST, DETAILS
A-2.3b	SOUTH ELEVATION - WEST, PARTIALS
A-2.4	WEST ELEVATION, DETAILS
A-3.1	LONGITUDINAL SECTIONS @ ATRIUM - NORTH
A-3.2	LONGITUDINAL SECTIONS @ ATRIUM - SOUTH
A-3.3	LONGITUDINAL SECTIONS @ SOUTH CORRIDOR - SOUTH
A-3.4	TRANSVERSE SECTIONS @ ATRIUM - EAST & WEST
A-3.5	TRANSVERSE SECTION @ ATRIUM ELEVATOR - EAST
A-3.6	TRANSVERSE SECTION @ SOUTH/NORTH - WEST
A-3.7	TRANSVERSE SECTION @ SOUTH WING - EAST
A-3.8	TRANSVERSE SECTION @ NORTH WING - EAST
A-3.9	STAIR TOWER SECTIONS
A-3.10	TRANSVERSE SECTION @ SOUTH WING - WEST
A-4.1	WALL SECTIONS
A-4.2	WALL SECTIONS
A-4.3	WALL SECTIONS
A-4.4	WALL SECTIONS
A-4.5	WALL SECTIONS
A-4.6	WALL SECTIONS & DETAILS
A-4.7	TYPICAL CLASSROOM SECTION & DETAILS
A-4.8	PENTHOUSE SECTIONS, DETAILS
A-4.9	PENTHOUSE SECTIONS, DETAILS
A-4.10	PENTHOUSE SECTIONS, DETAILS
A-4.11	WALL SECTIONS
A-4.12	PENTHOUSE SECTIONS, DETAILS
A-4.13	WALL SECTIONS
A-4.14	WALL SECTIONS
A-4.15	WALL SECTIONS
A-4.16	WALL SECTIONS
A-5.1	STAIR E
A-5.2	STAIR B
A-5.3	STAIR D
A-5.4	STAIR A
A-5.5	ATRIUM STAIR
A-5.6	ENLARGED PLAN, ELEVATIONS
A-5.7	ENLARGED PLAN, ELEVATIONS
A-5.8	ATRIUM STAIR C
A-5.9	ATRIUM STAIR C
A-5.10	MISCELLANEOUS DETAILS
A-5.11	SECTION @ ASTRONOMY CLASSROOM
A-5.12	ASTRONOMY CLASSROOM
A-5.13	ENLARGED PLAN, ELEVATIONS
A-5.14	ENLARGED PLAN, ELEVATIONS
A-5.15	ENLARGED PLAN, ELEVATIONS
A-6.1	REFLECTED CEILING PLAN LEVEL: ONE
A-6.2	REFLECTED CEILING PLAN LEVEL: TWO
A-6.3	REFLECTED CEILING PLAN LEVEL: THREE
A-6.4	REFLECTED CEILING PLAN LEVEL: FOUR
A-6.5	REFLECTED CEILING PLAN LEVEL: ONE & TWO (WEST)
A-6.6	REFLECTED CEILING PLAN LEVEL: THREE & FOUR (WEST)
A-7.1	ROOF PLAN - EAST
A-7.2	ROOF PLAN - WEST
A-7.3	ROOF DETAILS
A-8.1	FIRST & SECOND FLOOR DOOR SCHEDULE
A-8.2	THIRD & FOURTH FLOOR DOOR SCHEDULE
A-8.3	DOOR, FRAME TYPES, DETAILS
A-8.4	EXTERIOR, INTERIOR WINDOW TYPES
A-8.5	LOUVER TYPES, MISC. DETAILS
A-8.6	WINDOW TYPES, MISC. DETAILS
A-8.7	WINDOW & MISCELLANEOUS DETAILS
A-8.8	WINDOW DETAILS
A-9.1	ROOM FINISH SCHEDULE FIRST & SECOND FLOORS
A-9.2	ROOM FINISH SCHEDULE THIRD & FOURTH FLOORS
A-9.3	CABINET DETAILS
A-9.4	FLASHING DETAILS
A-9.5	MISCELLANEOUS DETAILS
A-9.6	SUPPLEMENTAL DRAWINGS
A-9.7	SUPPLEMENTAL DRAWINGS
A-9.8	SUPPLEMENTAL DRAWINGS
A-9.9	SUPPLEMENTAL DRAWINGS
A-9.10	SUPPLEMENTAL DRAWINGS
A-9.11	SUPPLEMENTAL DRAWINGS
A-9.12	SUPPLEMENTAL DRAWINGS
A-9.13	SUPPLEMENTAL DRAWINGS-PLANETARIUM
A-9.14	SUPPLEMENTAL DRAWINGS-PLANETARIUM
A-10.1	SYMBOLS, NOTES & ABBREVIATIONS
A-10.2	FIRST FLOOR LABORATORY PLAN NORTHWEST
A-10.3	FIRST FLOOR LABORATORY PLAN SOUTHEAST
A-10.4	FIRST FLOOR LABORATORY PLAN NORTHWEST
A-10.5	FIRST FLOOR LABORATORY PLAN SOUTHWEST
A-10.6	SECOND FLOOR LABORATORY PLAN NORTHWEST
A-10.7	SECOND FLOOR LABORATORY PLAN NORTHEAST
A-10.8	THIRD FLOOR LABORATORY PLAN NORTHWEST
A-10.9	THIRD FLOOR LABORATORY PLAN NORTHEAST
A-10.10	THIRD FLOOR LABORATORY PLAN SOUTH
A-10.11	FOURTH FLOOR LABORATORY PLAN NORTHWEST
A-10.12	FOURTH FLOOR LABORATORY PLAN NORTHEAST
A-10.13	FOURTH FLOOR LABORATORY PLAN SOUTH
A-10.16	LABORATORY ELEVATIONS
A-10.17	LABORATORY ELEVATIONS
A-10.18	LABORATORY ELEVATIONS
A-10.19	LABORATORY ELEVATIONS
A-10.20	LABORATORY ELEVATIONS
A-10.21	LABORATORY ELEVATIONS
A-10.22	LABORATORY ELEVATIONS
A-10.23	LABORATORY ELEVATIONS
A-10.24	LABORATORY ELEVATIONS
A-10.25	FUME HOOD AND SERVICE FITTING SCHEDULE
A-10.26	LABORATORY DETAILS
A-10.27	LABORATORY DETAILS
A-10.28	LABORATORY DETAILS

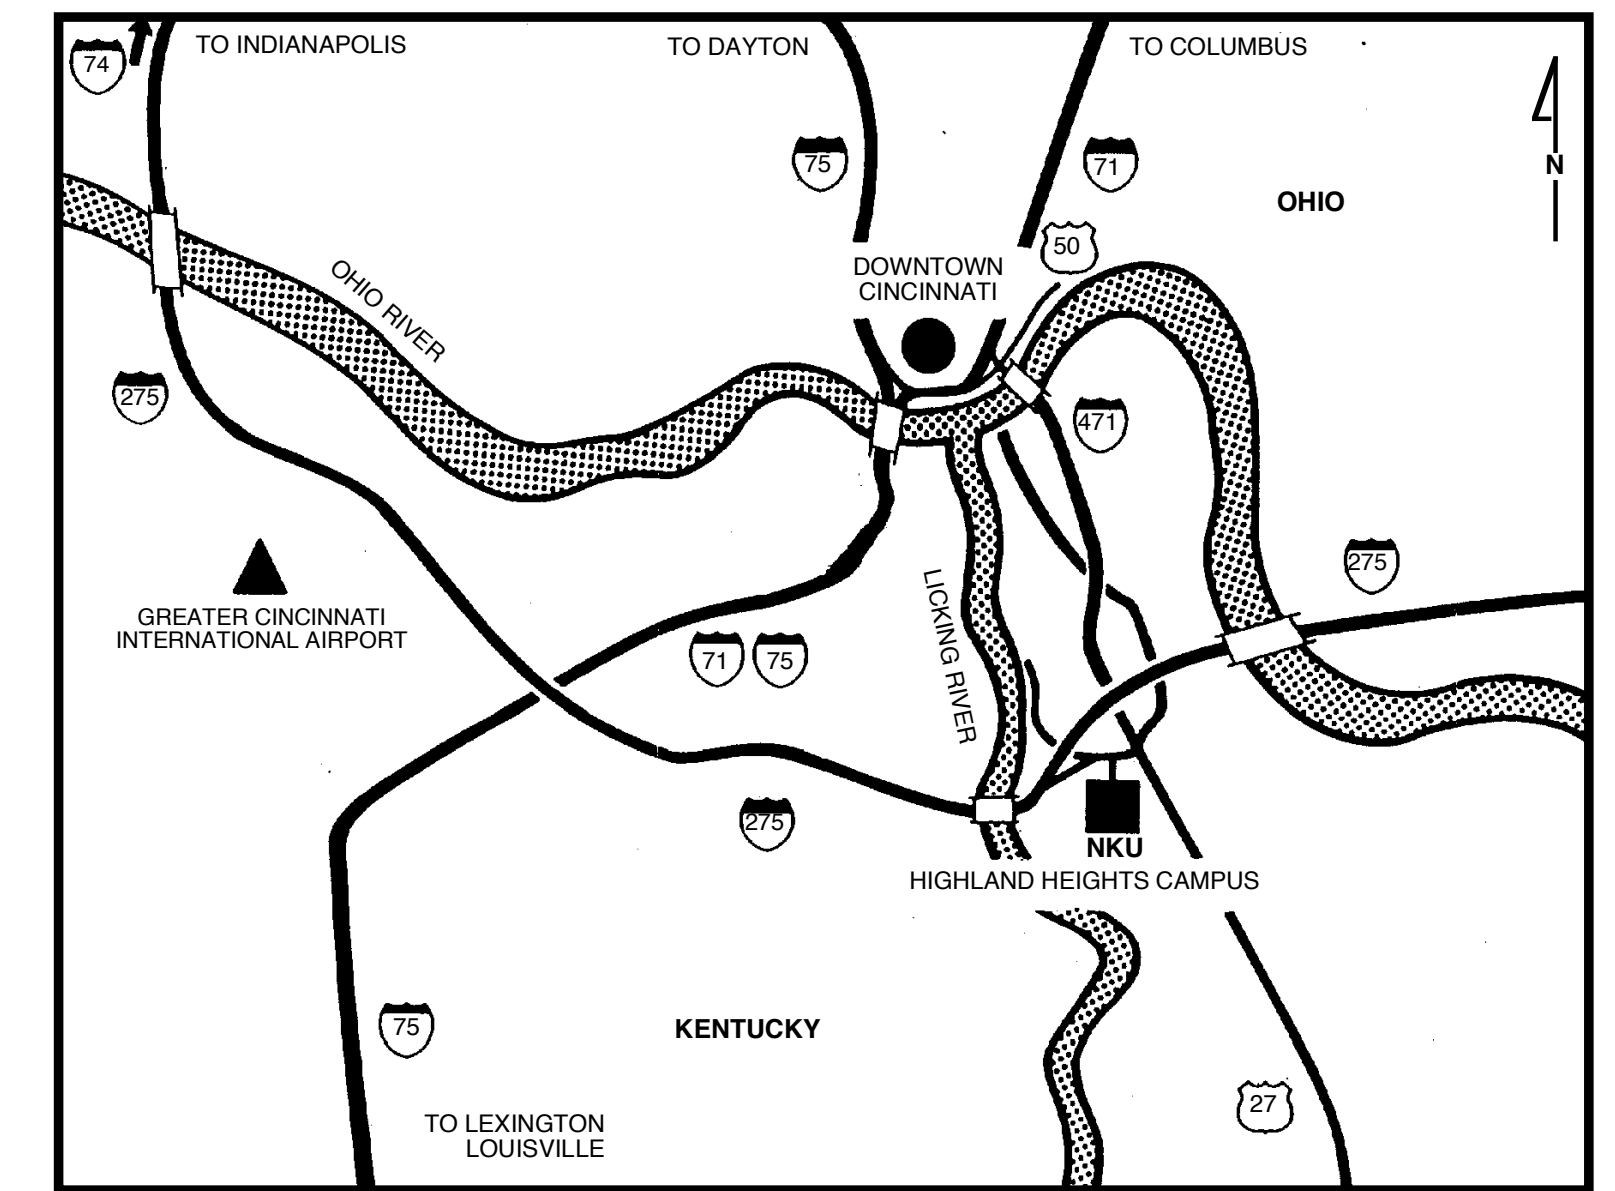

VICINITY PLAN

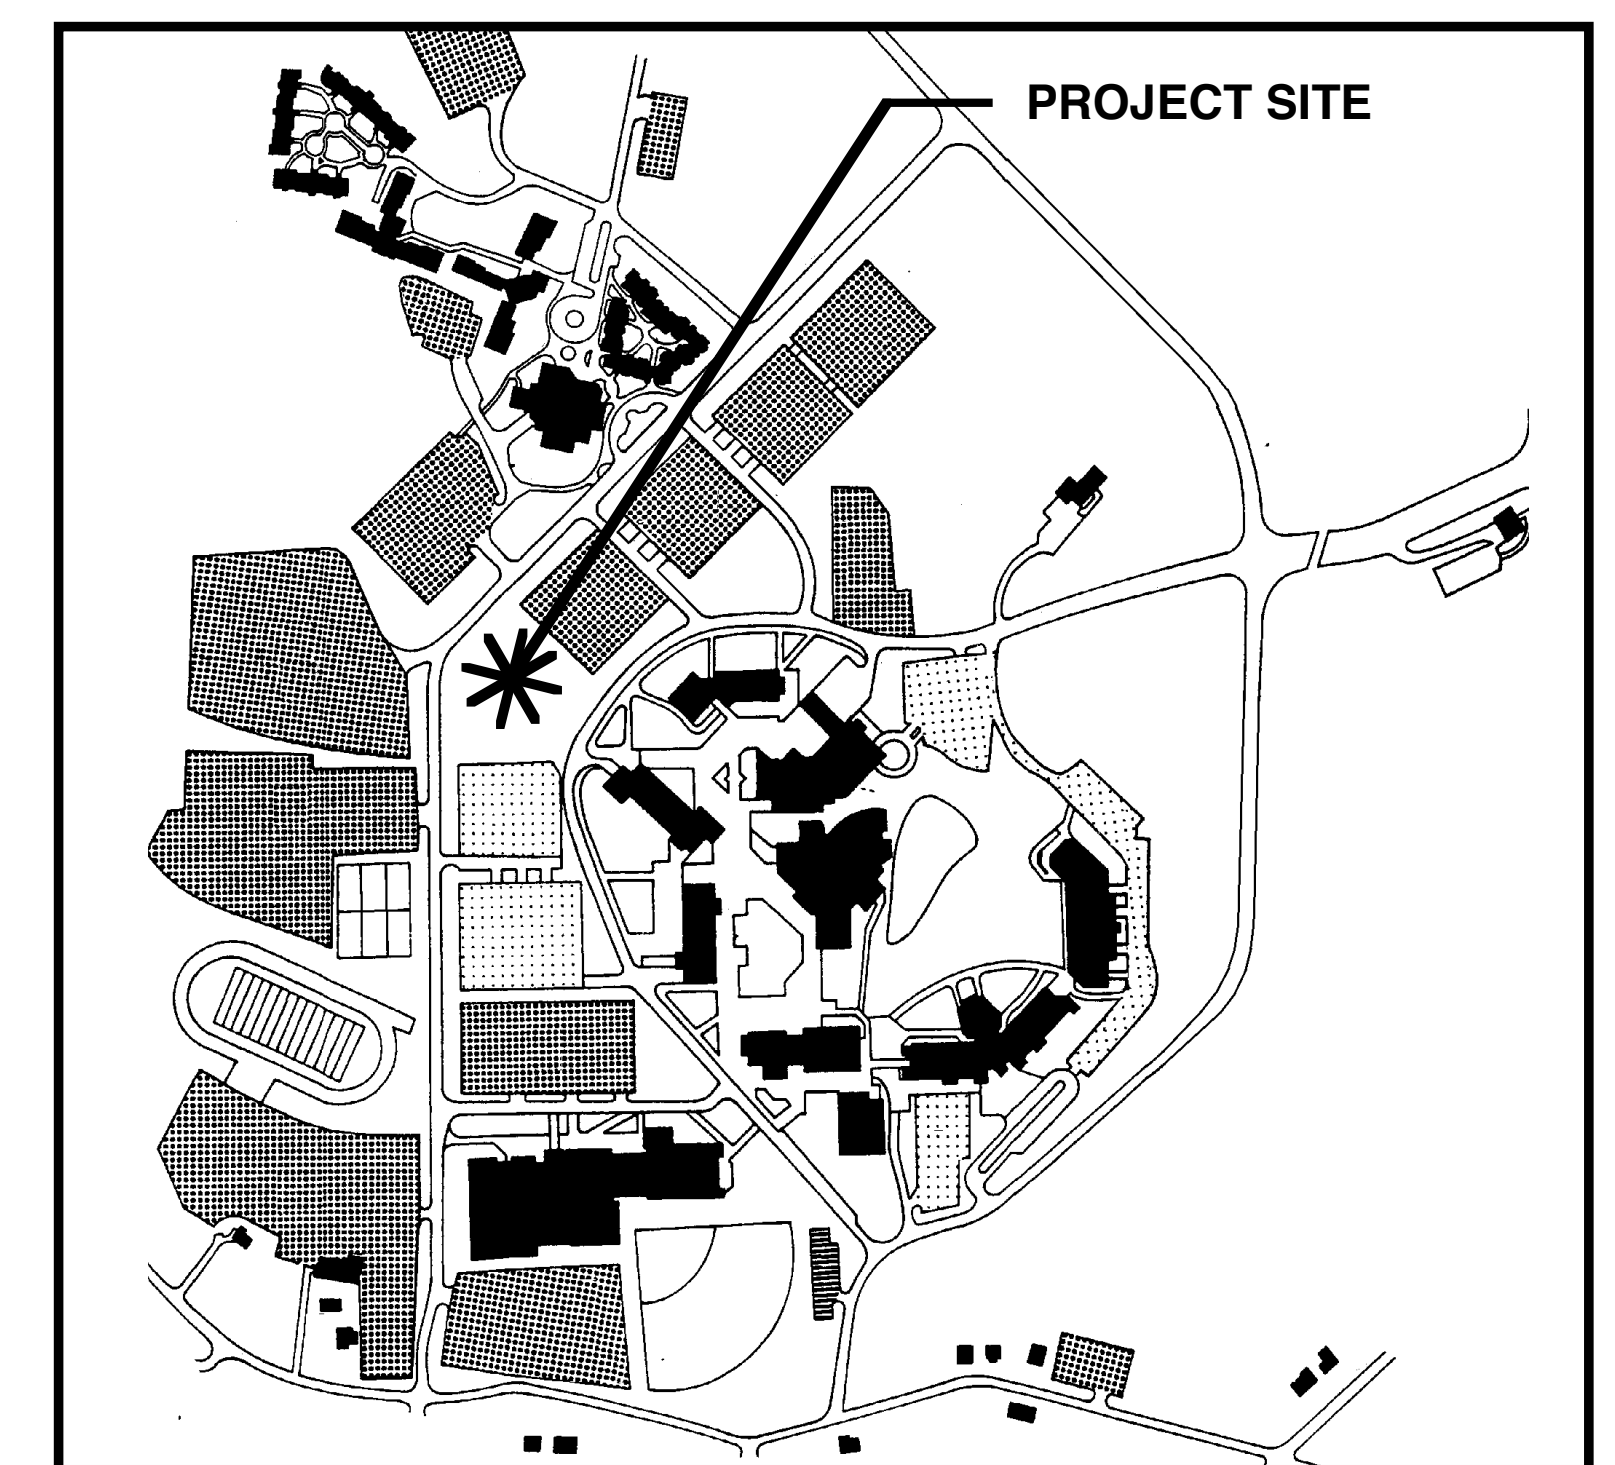

CAMPUS PLAN

RECORD DOCUMENTS
These Record Documents have been prepared based on information provided by others. The Consultant has not verified the accuracy and/or completeness of this information and shall not be responsible for any errors or omissions that may be incorporated as a result of erroneous information provided by others.

Omni Architects 12/1/02
ARCHITECTS DATE

COVER

	REVISIONS	DATE	NORTHERN KENTUCKY UNIVERSITY	
	1		NATURAL SCIENCE BUILDING	
	2		RECORD DATE	DRAWING NO.
	3		DRAWN BY	COMMONWEALTH OF KENTUCKY
	4		CHECKED BY	FINANCE AND ADMINISTRATION CABINET
	5		ARCHITECT	DIVISION OF ENGINEERING
	6		DATE	DEPARTMENT OF FACILITIES MANAGEMENT
	7		A & E FILE NO.	FRANKFORT, KENTUCKY
	8		DATE	6/99
9		DATE	6/99	
		AGENCY AUTHORIZED AGENT	APPROVED FOR PROGRAM CONCEPT ONLY	DATE
		DIVISION OF ENGINEERING	APPROVED FOR PROGRAM CONCEPT ONLY	DATE