


SECOND FLOOR PLAN

1/16" = 1'-0"

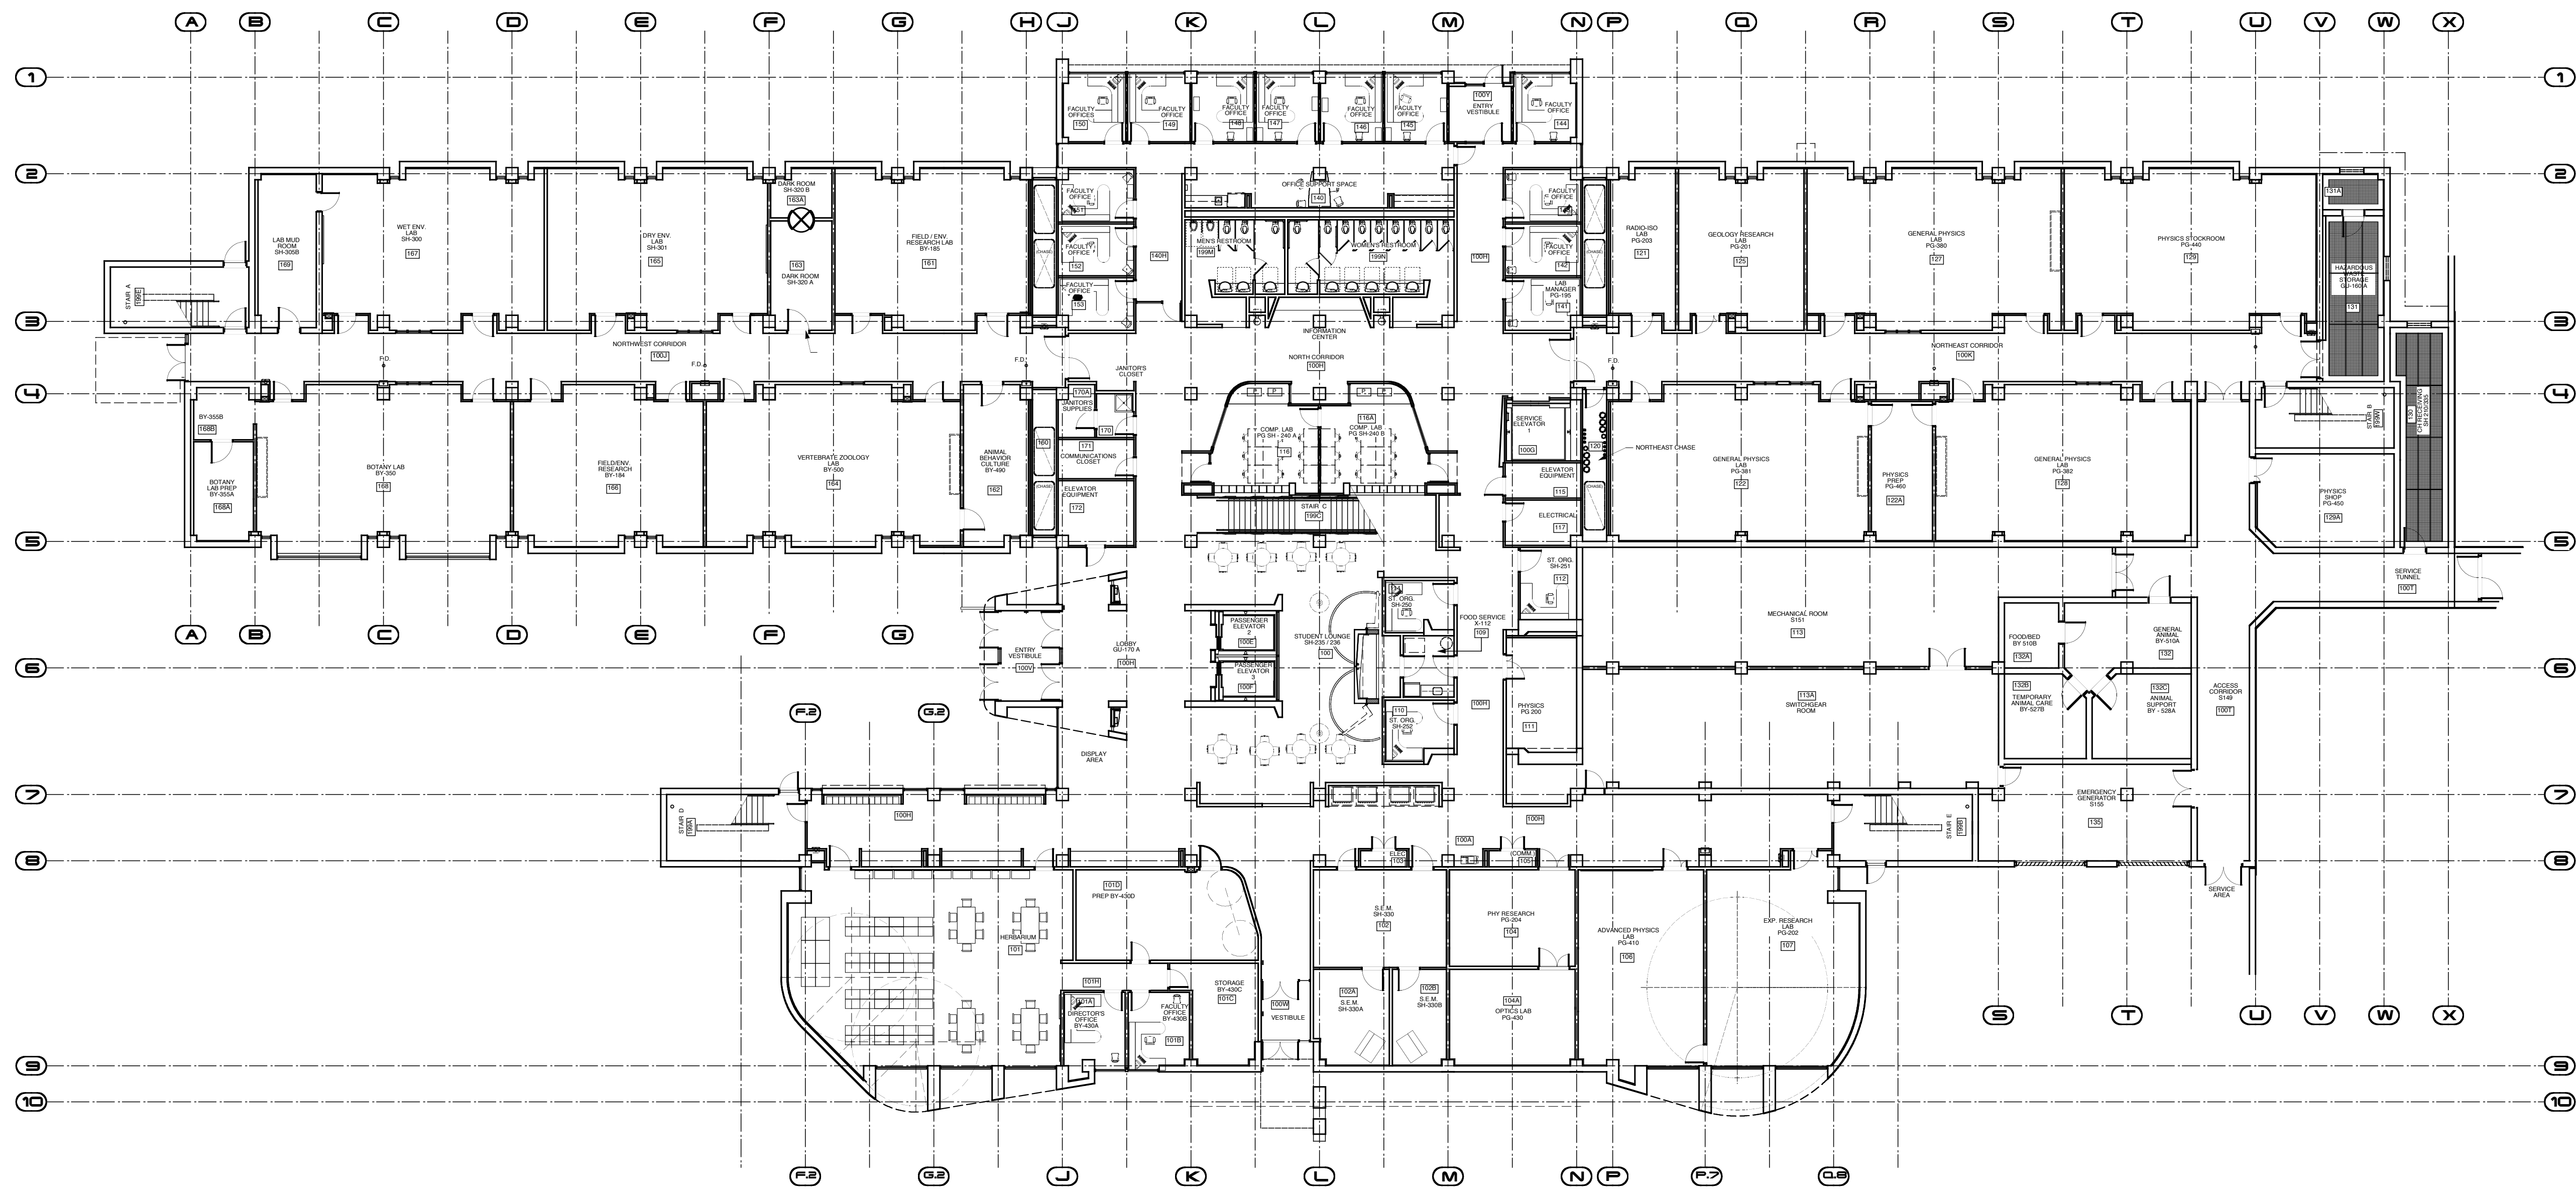

FIRST FLOOR PLAN

1/16" = 1'-0"

GENERAL NOTES

KEY PLANS ARE FOR GENERAL REFERENCE ONLY. REFER TO ENLARGED PLANS FOR DIMENSIONS AND REFERENCE MARKERS.

ENLARGED PLANS OVERRIDE KEY PLANS.

RECORD DOCUMENTS

These Record Documents have been prepared based on information provided by others. The Consultant has not verified the accuracy and/or completeness of this information and shall not be responsible for any errors or omissions that may be incorporated as a result of erroneous information provided by others.

Omni ARCHITECTS 12/1/02
DATE

FIRST AND SECOND FLOOR KEY PLANS

A-0.2

REVISIONS	DATE	NORTHERN KENTUCKY UNIVERSITY NATURAL SCIENCE BUILDING	
1		DRAWING NO.	A-0.2
2		RECORD DATE	
3		DRAWN BY	EZ/LNXD
4		CHECKED BY	MWJ
5		A & E FILE NO.	
6		DATE	6/99
7		AGENCY AUTHORIZED AGENT	APPROVED FOR PROGRAM CONCEPT ONLY
8		DIVISION OF ENGINEERING	APPROVED FOR PROGRAM CONCEPT ONLY
9		DATE	

