


4th FLOOR LABORATORY PLAN S  
**A-10.13**

01-14-03

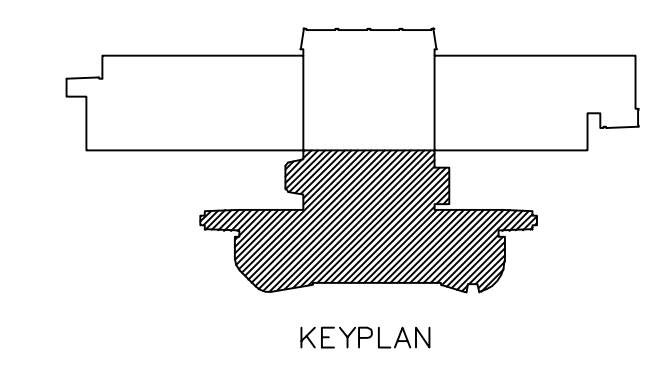

PARTIAL FOURTH FLOOR PLAN  
 1/4"=1'-0"

REVISIONS	DATE	NORTHERN KENTUCKY UNIVERSITY NATURAL SCIENCE BUILDING		PHASE C
1				DRAWING NO.:
2				<b>A-10.13</b>
3				REVIEWED:
4				ENGR. FILE NO.:
5				
6				
7				
8				
9				

DRAWN BY <b>AREJM</b> CHECKED BY <b>SCH</b> A & E FILE NO.:	COMMONWEALTH OF KENTUCKY FINANCE AND ADMINISTRATION CABINET DIVISION OF ENGINEERING DEPARTMENT FOR FACILITIES MANAGEMENT FRANKFORT, KENTUCKY	 <b>Omni Architects</b>	DATE <b>6/99</b> AGENCY AUTHORIZED AGENT DIVISION OF ENGINEERING	APPROVED FOR PROGRAM CONCEPT ONLY DATE _____ APPROVED FOR PROGRAM CONCEPT ONLY DATE _____
-------------------------------------------------------------------------	---	----------------------------	---------------------------------------------------------------------------	---

health education + research associates  
**hera**