


NORTHWEST CORRIDOR  
100J


1st FLOOR LABORATORY PLAN NW

# A-10.2

PARTIAL FIRST FLOOR PLAN  
1/4"=1'-0"

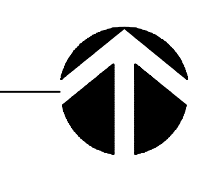

01-14-03

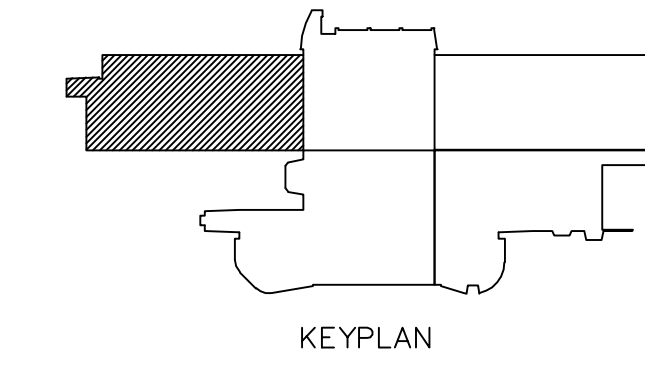

REVISIONS	DATE	NORTHERN KENTUCKY UNIVERSITY NATURAL SCIENCE BUILDING		PHASE C
1				
2				
3				
4				
5				
6				
7				
8				
9				

RECORD DATE		DRAWING NO.	A-10.2
DRAWN BY	AREJM	COMMONWEALTH OF KENTUCKY FINANCE AND ADMINISTRATION CABINET DIVISION OF ENGINEERING	
CHECKED BY	SCH	DEPARTMENT FOR FACILITIES MANAGEMENT FRANKFORT, KENTUCKY	
A & E FILE NO.		REVIEWED	DIV. OF ENGR.
DATE	6/99	ENGR. FILE NO.	
AGENCY AUTHORIZED AGENT		APPROVED FOR PROGRAM CONCEPT ONLY	DATE
DIVISION OF ENGINEERING		APPROVED FOR PROGRAM CONCEPT ONLY	DATE

health education + research associates  
**hera**

