



PARTIAL FIRST FLOOR PLAN
1/4"=1'-0"

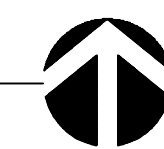

01-14-03

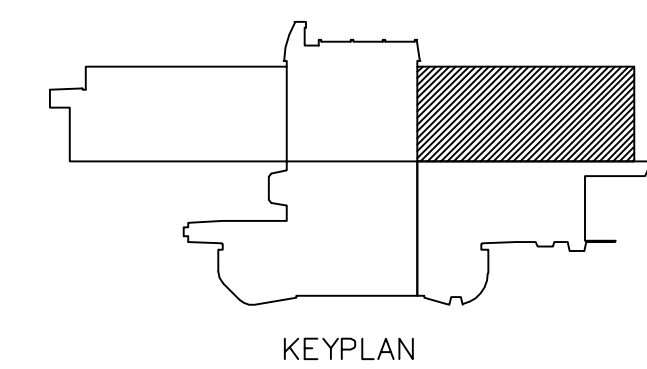

1st FLOOR LABORATORY PLAN NE
A-10.3

REVISIONS	DATE	NORTHERN KENTUCKY UNIVERSITY NATURAL SCIENCE BUILDING		PHASE C
1				
2				
3				
4				
5				
6				
7				
8				
9				
RECORD DATE		DRAWN BY AREJM		DRAWING NO. A-10.3
CHECKED BY SCH		COMMONWEALTH OF KENTUCKY FINANCE AND ADMINISTRATION CABINET DIVISION OF ENGINEERING DEPARTMENT FOR FACILITIES MANAGEMENT FRANKFORT, KENTUCKY		REVIEWED DIV. OF ENGR.
A & E FILE NO.		DATE 6/99		ENGR. FILE NO.
AGENCY AUTHORIZED AGENT		APPROVED FOR PROGRAM CONCEPT ONLY		DATE
DIVISION OF ENGINEERING		APPROVED FOR PROGRAM CONCEPT ONLY		DATE

