


PARTIAL FIRST FLOOR PLAN

1/4"=1'-0"



01-14-03

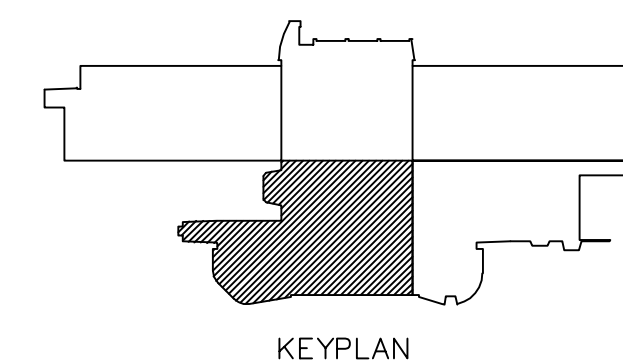

KEYPLAN

1st FLOOR LABORATORY PLAN SW

A-10.4

REVISIONS	DATE	NORTHERN KENTUCKY UNIVERSITY NATURAL SCIENCE BUILDING		PHASE C
1				
2				
3				
4				
5				
6				
7				
8				
9				
RECORD DATE		DRAWN BY AREJM		DRAWING NO. A-10.3
		CHECKED BY SCH		REVIEWED DIV. OF ENGR.
		A & E FILE NO.		ENGR. FILE NO.
DATE 6/99		 Omni Architects		
AGENCY AUTHORIZED AGENT		APPROVED FOR PROGRAM CONCEPT ONLY		DATE
DIVISION OF ENGINEERING		APPROVED FOR PROGRAM CONCEPT ONLY		DATE

health education + research associates
hera