



PARTIAL FIRST FLOOR PLAN
1/4"=1'-0"

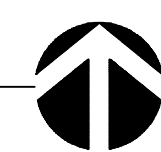

01-14-03

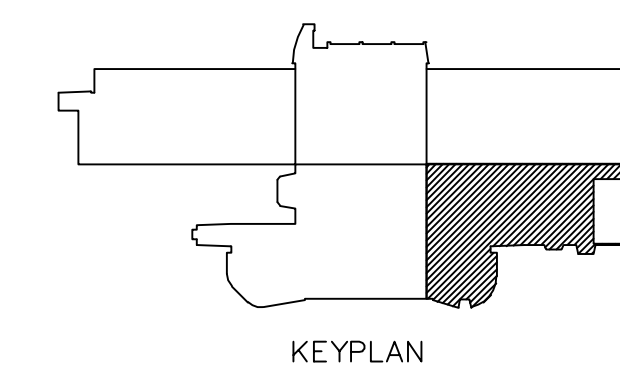

1st FLOOR LABORATORY PLAN SE
A-10.5

| REVISIONS | DATE | NORTHERN KENTUCKY UNIVERSITY NATURAL SCIENCE BUILDING | | PHASE C |
|-----------|------|--|--|---------|
| 1 | | | | |
| 2 | | | | |
| 3 | | | | |
| 4 | | | | |
| 5 | | | | |
| 6 | | | | |
| 7 | | | | |
| 8 | | | | |
| 9 | | | | |

| | | | |
|--------------------------|--|----------------|---------------|
| RECORD DATE | | DRAWING NO. | A-10.5 |
| DRAWN BY AREJM | COMMONWEALTH OF KENTUCKY FINANCE AND ADMINISTRATION CABINET | REVIEWED | DIV. OF ENGR. |
| CHECKED BY SCH | DIVISION OF ENGINEERING DEPARTMENT FOR FACILITIES MANAGEMENT FRANKFORT, KENTUCKY | ENGR. FILE NO. | |
| A & E FILE NO. | | | |
| DATE 6/99 | | | |
| AGENCY AUTHORIZED AGENT | APPROVED FOR PROGRAM CONCEPT ONLY | DATE | |
| DIVISION OF ENGINEERING | APPROVED FOR PROGRAM CONCEPT ONLY | DATE | |

