


2nd FLOOR LABORATORY PLAN NW
A-10.6

PARTIAL SECOND FLOOR PLAN
 1/4"=1'-0"

01-14-03

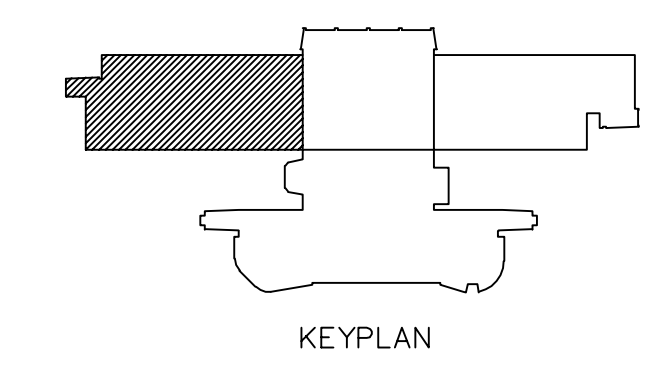

REVISIONS	DATE	NORTHERN KENTUCKY UNIVERSITY NATURAL SCIENCE BUILDING		PHASE C
1				
2				
3				
4				
5				
6				
7				
8				
9				

RECORD DATE		DRAWING NO.	A-10.6
DRAWN BY	AREJUM	COMMONWEALTH OF KENTUCKY FINANCE AND ADMINISTRATION CABINET DIVISION OF ENGINEERING	
CHECKED BY	SCH	DEPARTMENT FOR FACILITIES MANAGEMENT FRANKFORT, KENTUCKY	
A & E FILE NO.		REVIEWED	DIV. OF ENGR.
DATE	6/99	ENGR. FILE NO.	
AGENCY AUTHORIZED AGENT		APPROVED FOR PROGRAM CONCEPT ONLY	DATE
DIVISION OF ENGINEERING		APPROVED FOR PROGRAM CONCEPT ONLY	DATE

health education + research associates
hera

