


PARTIAL SECOND FLOOR PLAN
1/4"=1'-0"

01-14-03

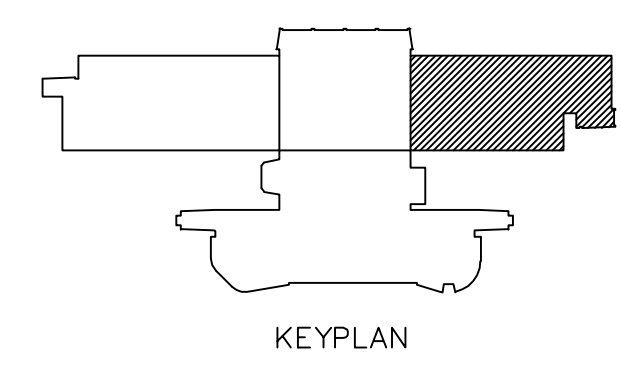

2nd FLOOR LABORATORY PLAN NE
A-10.7

REVISIONS		DATE	NORTHERN KENTUCKY UNIVERSITY NATURAL SCIENCE BUILDING		PHASE C
1					
2					
3					
4					
5					
6					
7					
8					
9					

RECORD DATE		DRAWING NO.	
DRAWN BY	AREJUM	COMMONWEALTH OF KENTUCKY FINANCE AND ADMINISTRATION CABINET DIVISION OF ENGINEERING	A-10.7
CHECKED BY	SCH	DEPARTMENT FOR FACILITIES MANAGEMENT FRANKFORT, KENTUCKY	REVIEWED DIV. OF ENGR.
A & E FILE NO.			ENGR. FILE NO.
DATE	6/99		
AGENCY AUTHORIZED AGENT		APPROVED FOR PROGRAM CONCEPT ONLY	DATE
DIVISION OF ENGINEERING		APPROVED FOR PROGRAM CONCEPT ONLY	DATE

health education + research associates
hera

