



PARTIAL THIRD FLOOR PLAN
1/4"=1'-0"

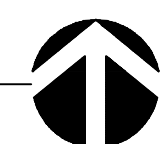

01-14-03

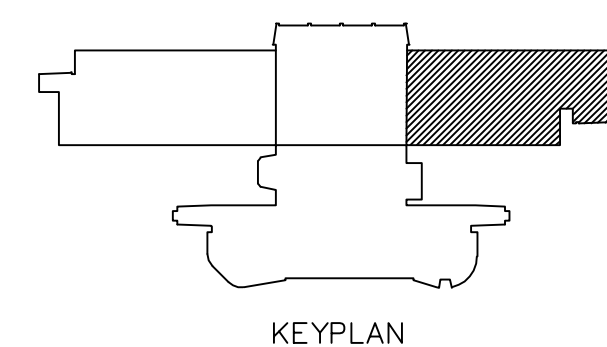

3rd FLOOR LABORATORY PLAN NE

A-10.9

REVISIONS	DATE	NORTHERN KENTUCKY UNIVERSITY NATURAL SCIENCE BUILDING		PHASE C
1				
2				
3				
4				
5				
6				
7				
8				
9				

RECORD DATE		DRAWING NO.	A-10.9
DRAWN BY	AREJM	REVIEWED	DIV. OF ENGR.
CHECKED BY	SCH	ENGR. FILE NO.	
A & E FILE NO.			
DATE	6/99		
AGENCY	COMMONWEALTH OF KENTUCKY FINANCE AND ADMINISTRATION CABINET DIVISION OF ENGINEERING DEPARTMENT FOR FACILITIES MANAGEMENT FRANKFORT, KENTUCKY	APPROVED FOR PROGRAM CONCEPT ONLY	DATE
AUTHORIZED AGENT		APPROVED FOR PROGRAM CONCEPT ONLY	DATE

health education + research associates
hera

