



**15 HEAD @ TRANSLUCENT PANELS**  
A-9.5 NOT TO SCALE

**SD-050** I-111 1/03/01 **NATURAL SCIENCES BUILDING**  
Northern Kentucky University

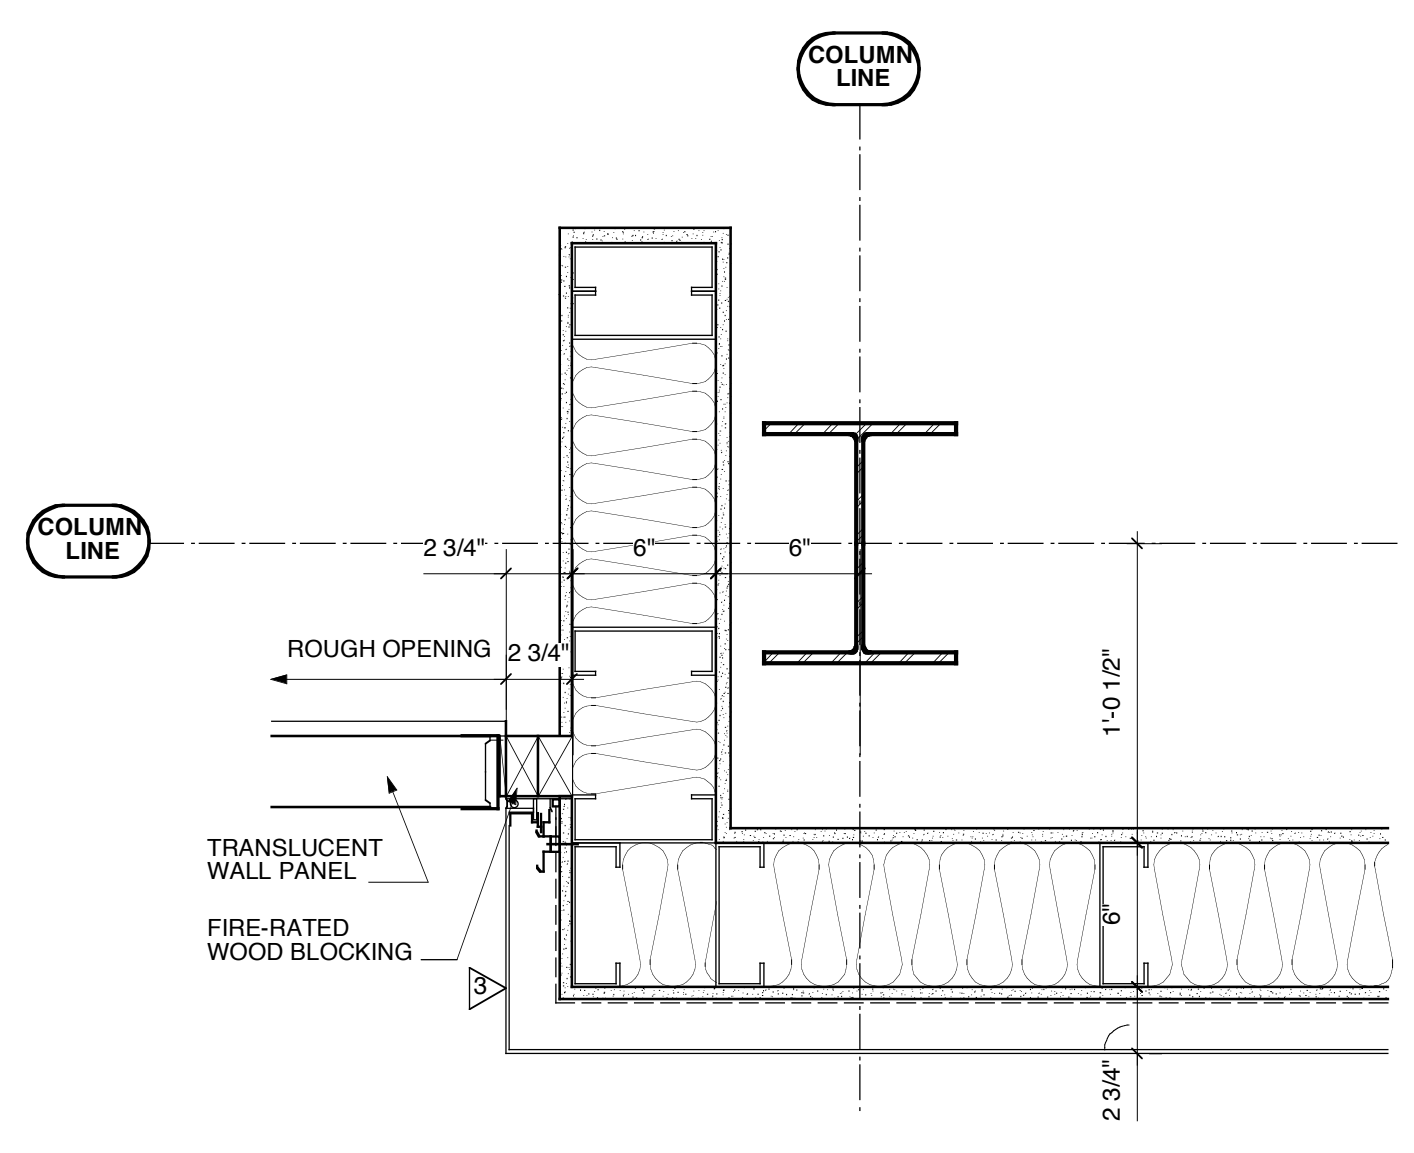


**16 JAMB @ TRANSLUCENT PANELS**  
A-4.10 NOT TO SCALE

**SD-051** I-111 1/03/01 **NATURAL SCIENCES BUILDING**  
Northern Kentucky University

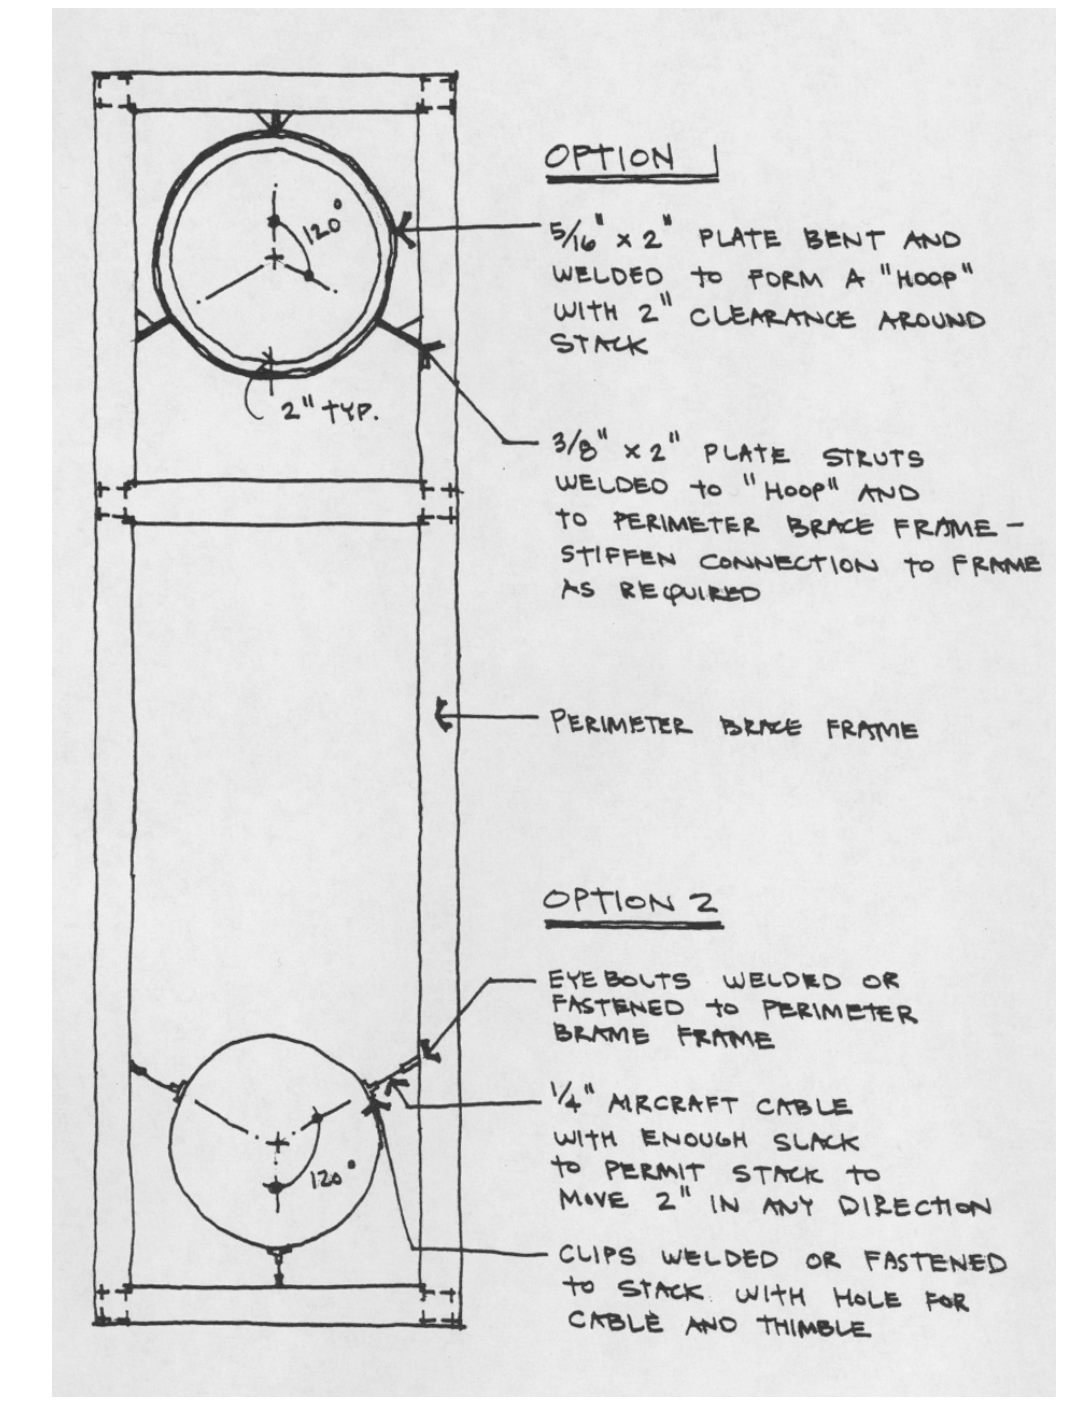


**PLAN @ EXHAUST STACKS**  
NOT TO SCALE

**SD-060** I-111 8/16/01 **NATURAL SCIENCES BUILDING**  
Northern Kentucky University

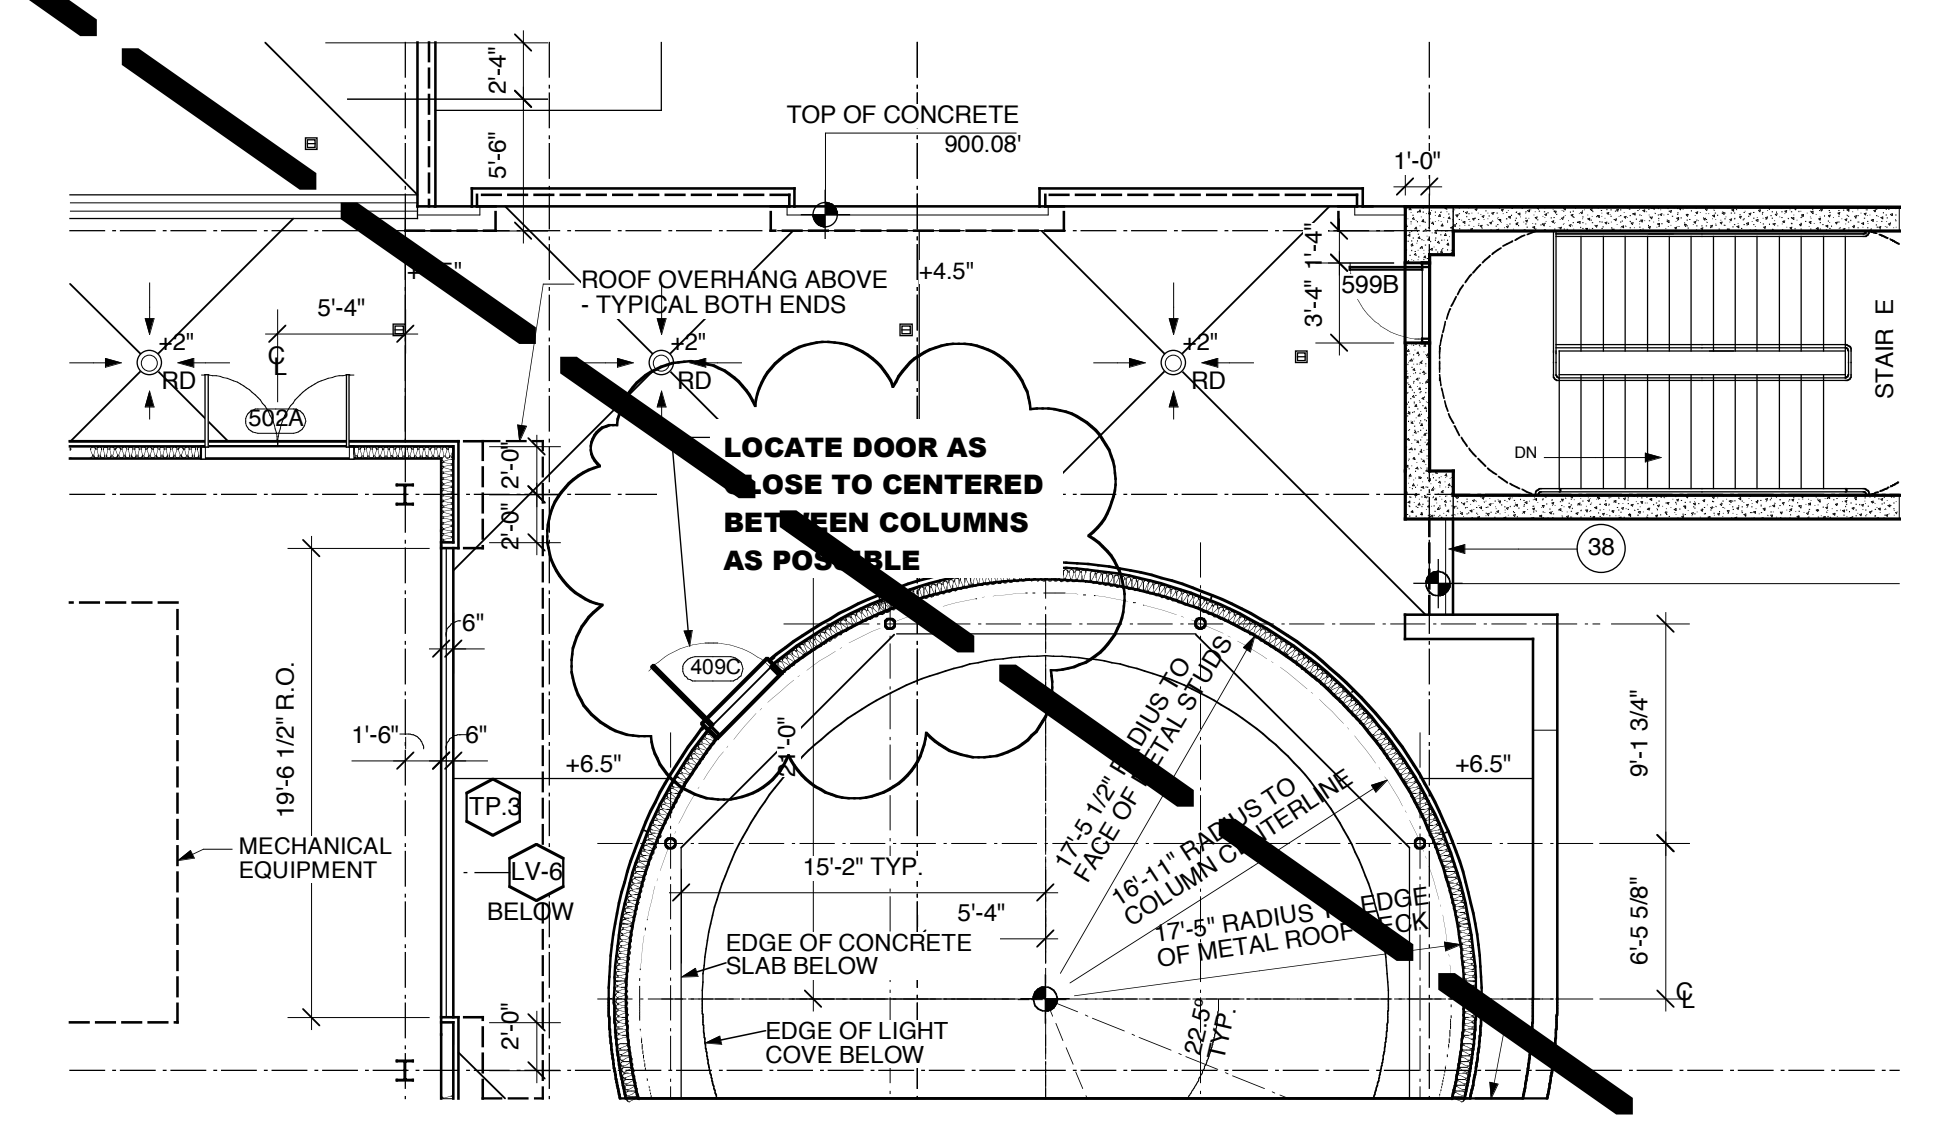


**1 PARTIAL PLAN @ ROOF**  
A-1.5 NOT TO SCALE

**SD-061** I-111 8/27/01 **NATURAL SCIENCES BUILDING**  
Northern Kentucky University

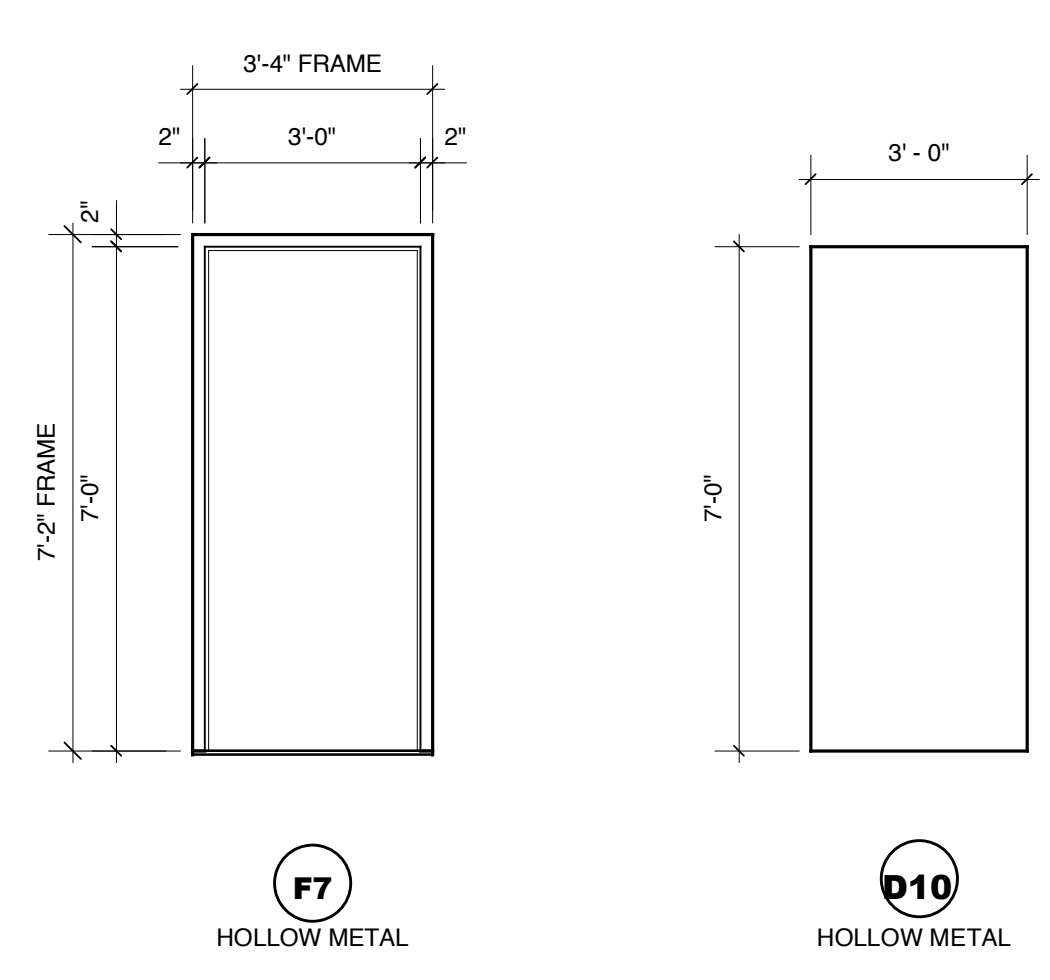


**DOOR 409C INFORMATION**  
NOT TO SCALE

**SD-062** I-111 8/27/01 **NATURAL SCIENCES BUILDING**  
Northern Kentucky University

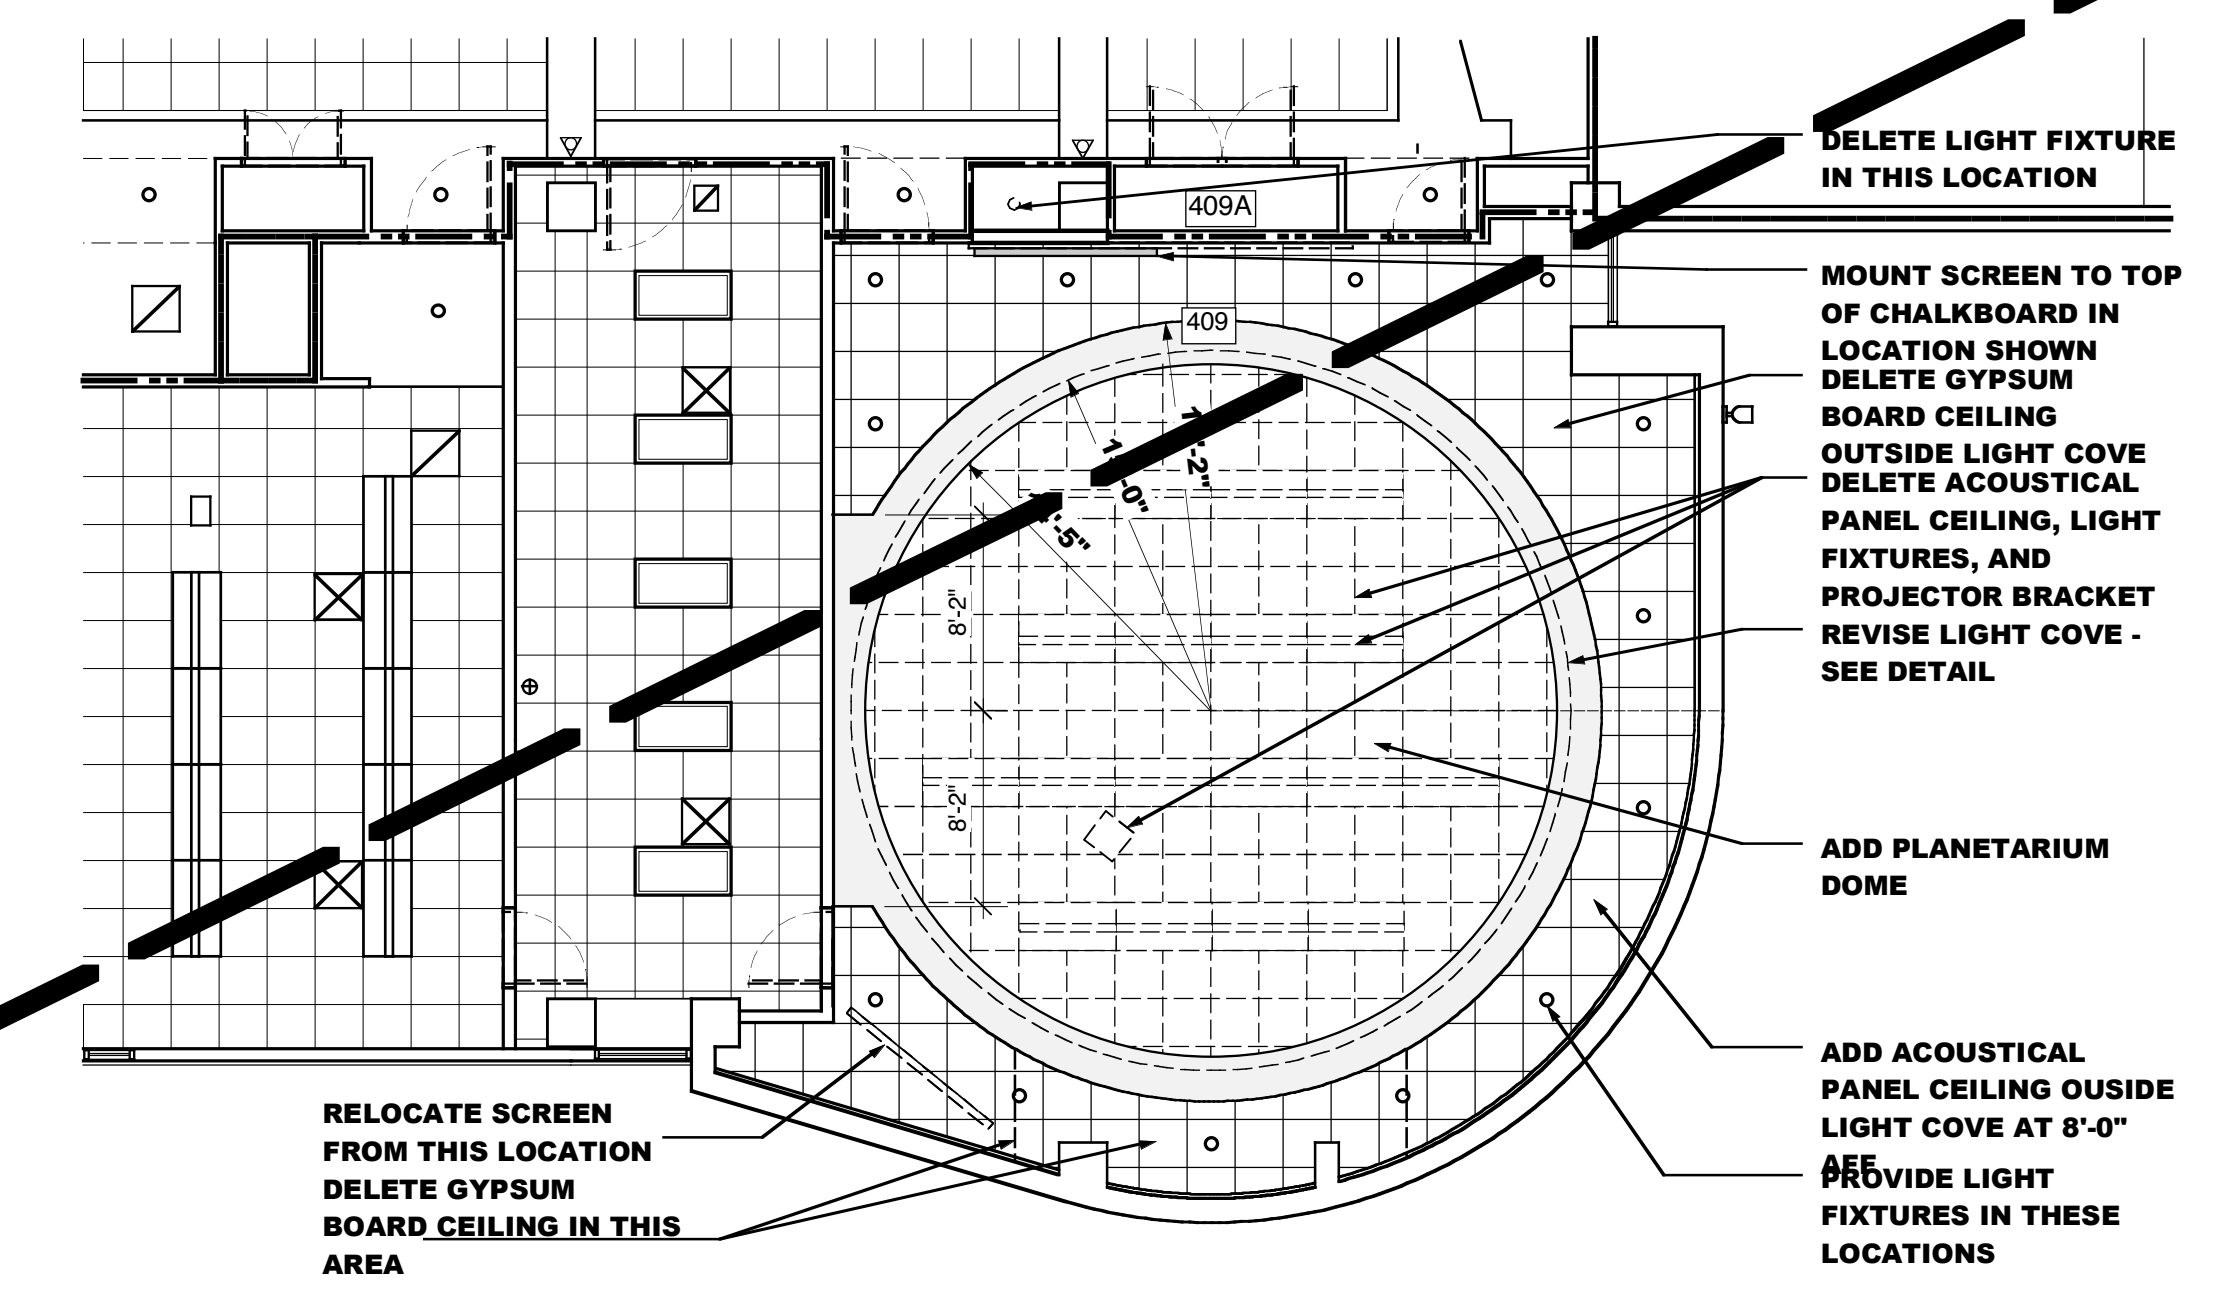


**1 PARTIAL REFLECTED CEILING PLAN**  
A-6.4 NOT TO SCALE

**SD-063** I-111 8/27/01 **NATURAL SCIENCES BUILDING**  
Northern Kentucky University

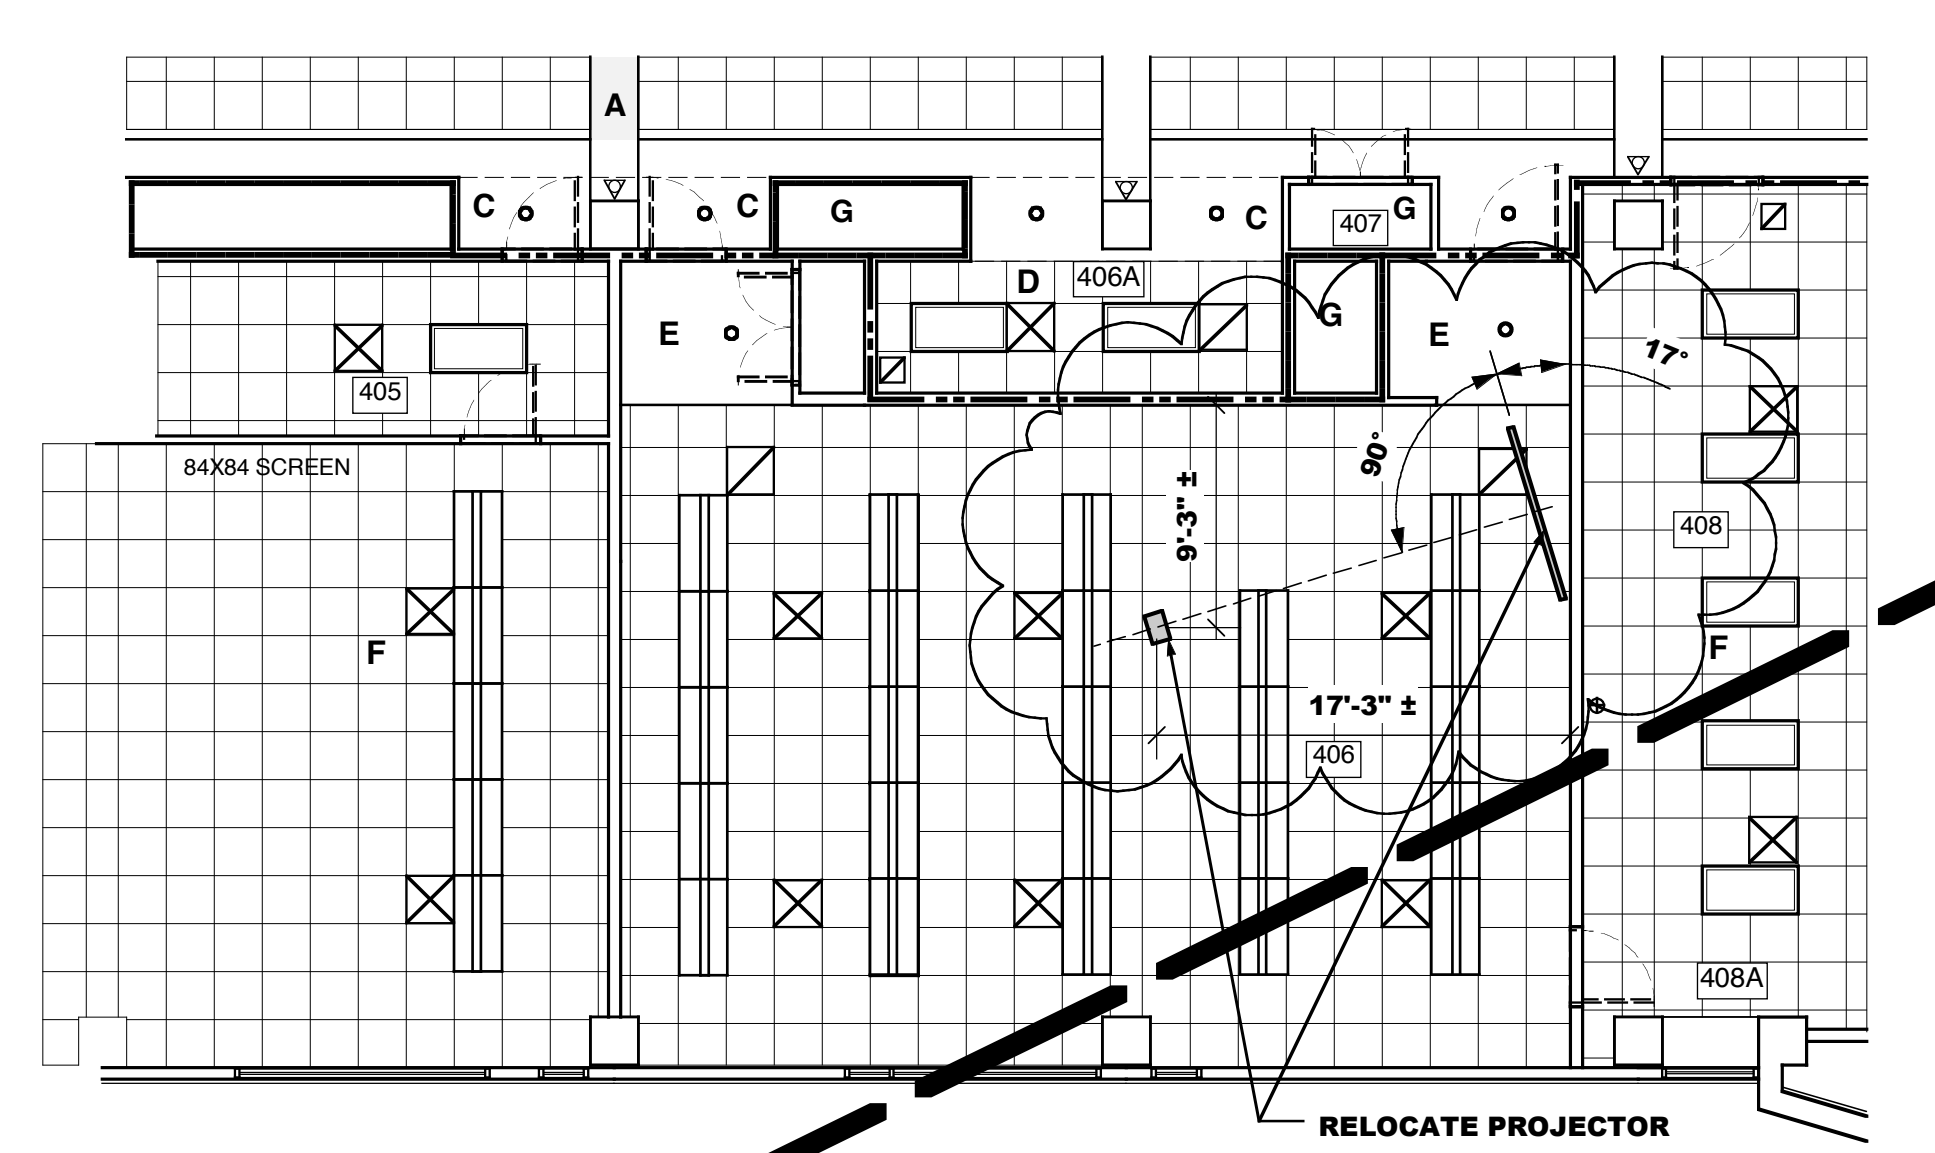

**1 PARTIAL REFLECTED CEILING PLAN - ROOM 406**  
A-6.4 NOT TO SCALE

**SD-064** I-111 8/27/01 **NATURAL SCIENCES BUILDING**  
Northern Kentucky University

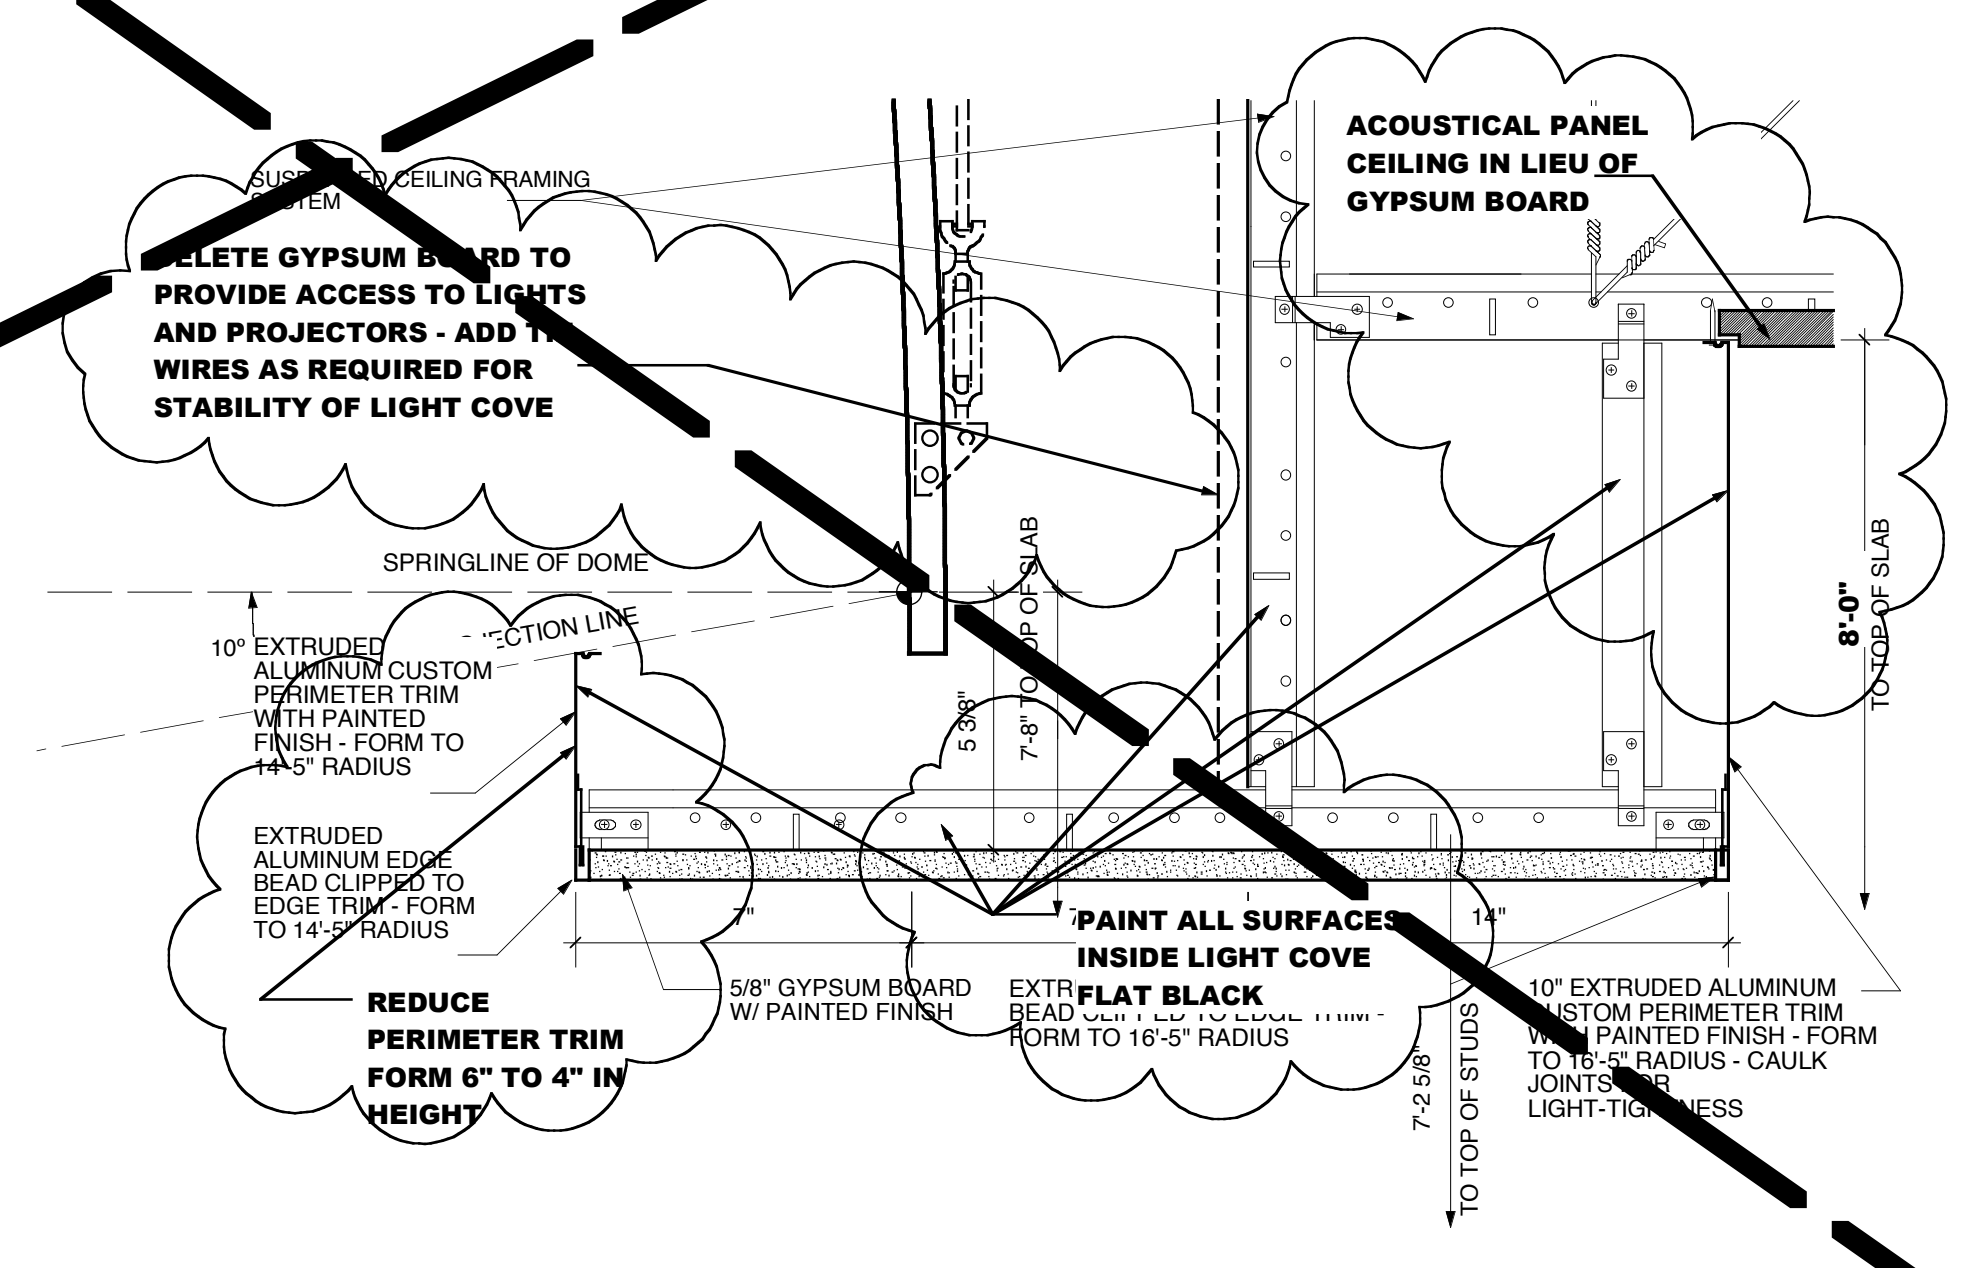

**10 DETAIL @ LIGHT COVE**  
A-5.11 NOT TO SCALE

**SD-065** I-111 8/27/01 **NATURAL SCIENCES BUILDING**  
Northern Kentucky University



PLANETARIUM NOT BUILT

**RECORD DOCUMENTS**  
These Record Documents have been prepared based on information provided by others. The Consultant has not verified the accuracy and/or completeness of this information and shall not be responsible for any errors or omissions that may be incorporated as a result of erroneous information provided by others.

**Omni** ARCHITECTS 12/1/02  
DATE

**SUPPLEMENTAL DRAWINGS**  
**A-9.12**

REVISIONS		DATE	NORTHERN KENTUCKY UNIVERSITY	
1			NATURAL SCIENCE BUILDING	
2			DRAWING NO. A-9.12	
3			REVIEWED DIV. OF ENGR.	
4			ENGR. FILE NO. I-111	
5			DATE 12/02	
6			AGENCY AUTHORIZED AGENT	
7			APPROVED FOR PROGRAM CONCEPT ONLY	
8			DATE	
9			APPROVED FOR PROGRAM CONCEPT ONLY	