
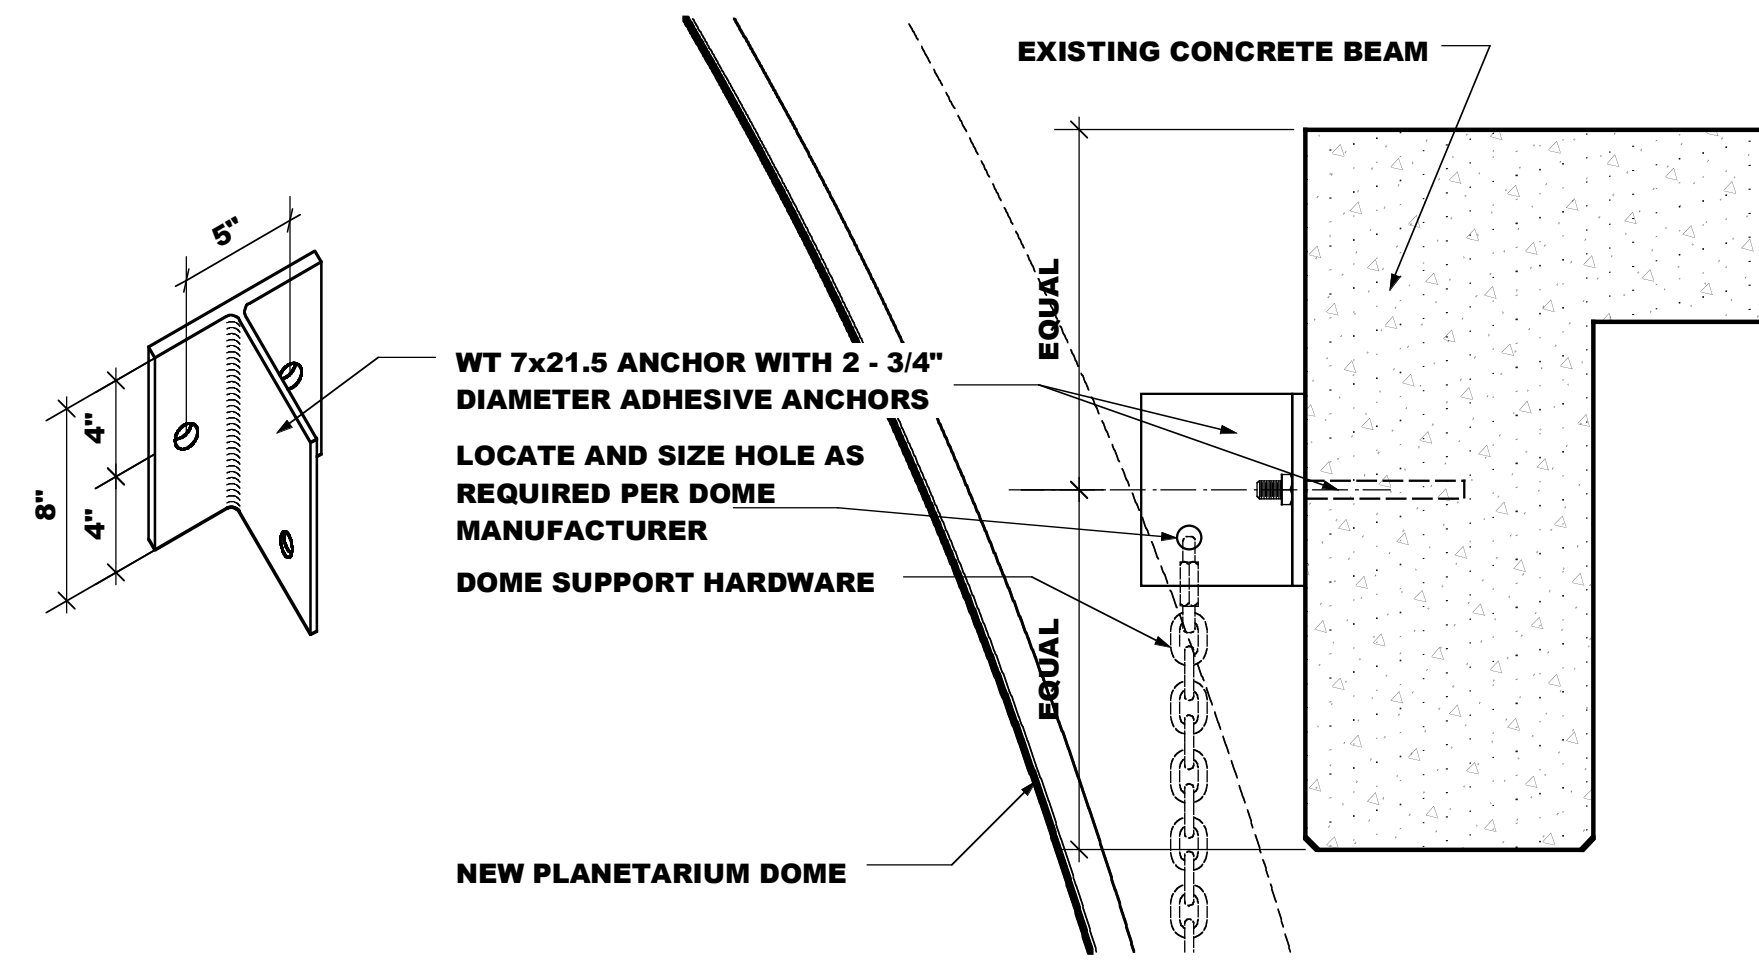



**PARTIAL FRAMING @ ROOF**  
NOT TO SCALE

**SD-066** I-111 **NATURAL SCIENCES BUILDING**  
8/27/01 Northern Kentucky University

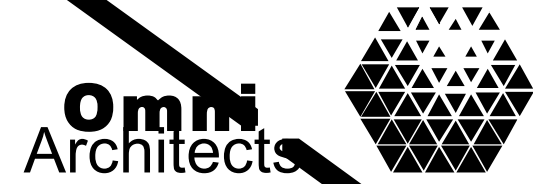


**DETAIL @ DOME ANCHORS**  
NOT TO SCALE

**SD-067** I-111 **NATURAL SCIENCES BUILDING**  
8/27/01 Northern Kentucky University

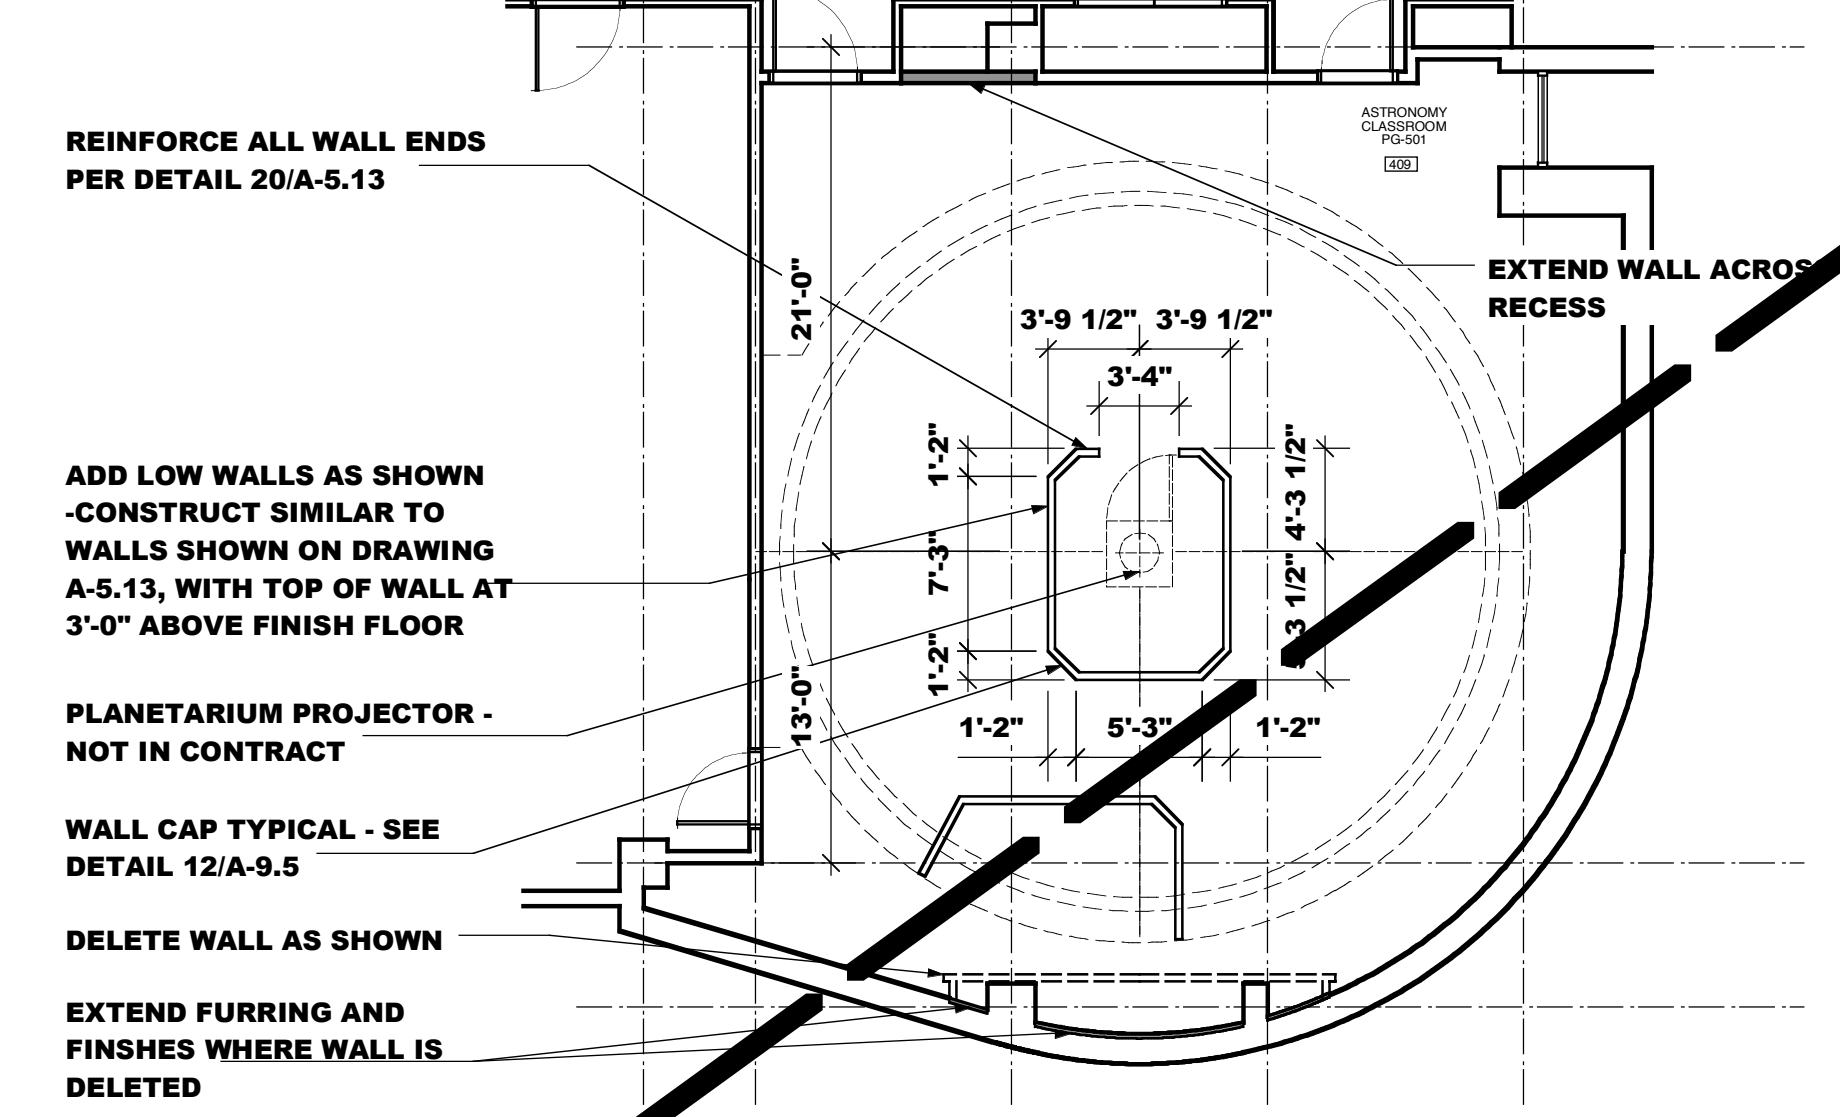


**PARTIAL FLOOR PLAN**  
NOT TO SCALE

**SD-068** I-111 **NATURAL SCIENCES BUILDING**  
8/27/01 Northern Kentucky University

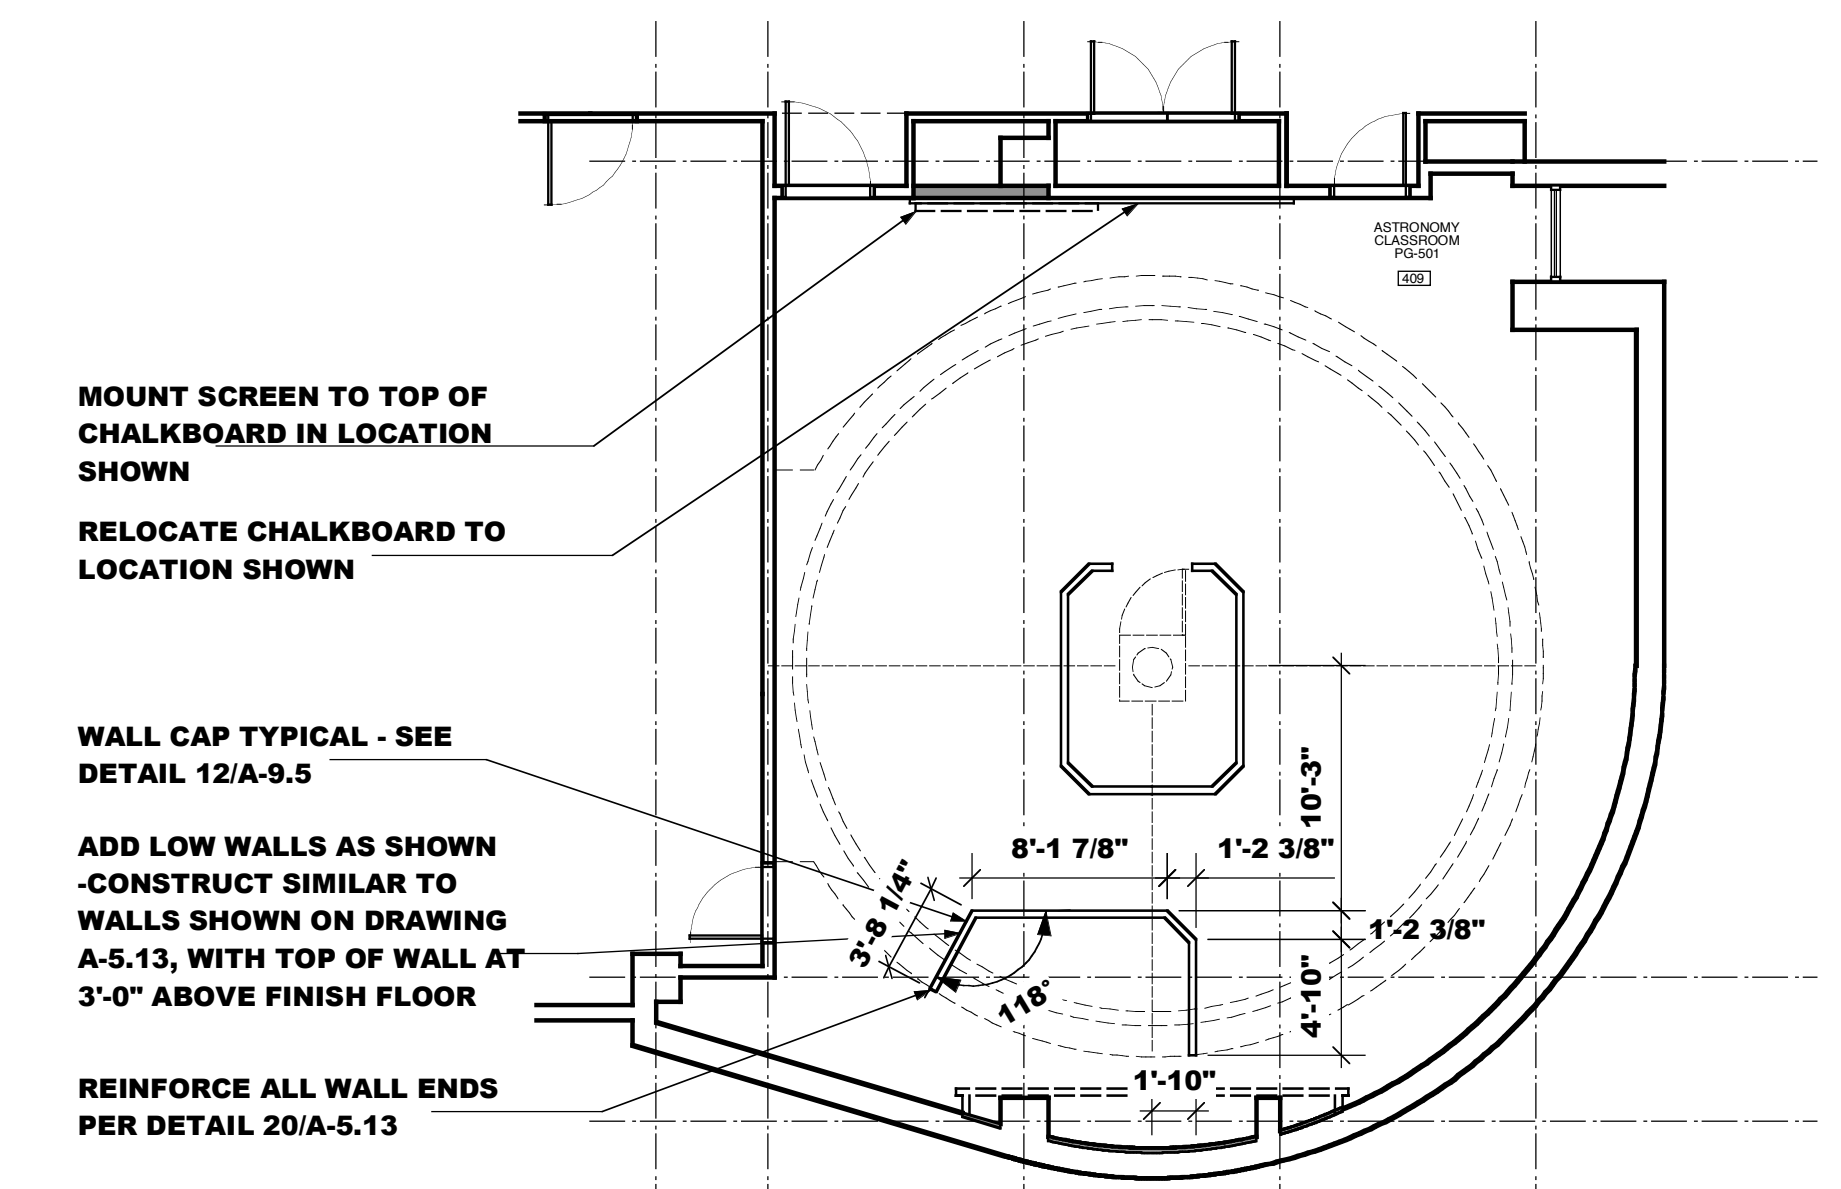


**PARTIAL FLOOR PLAN**  
NOT TO SCALE

**SD-068a** I-111 **NATURAL SCIENCES BUILDING**  
8/27/01 Northern Kentucky University

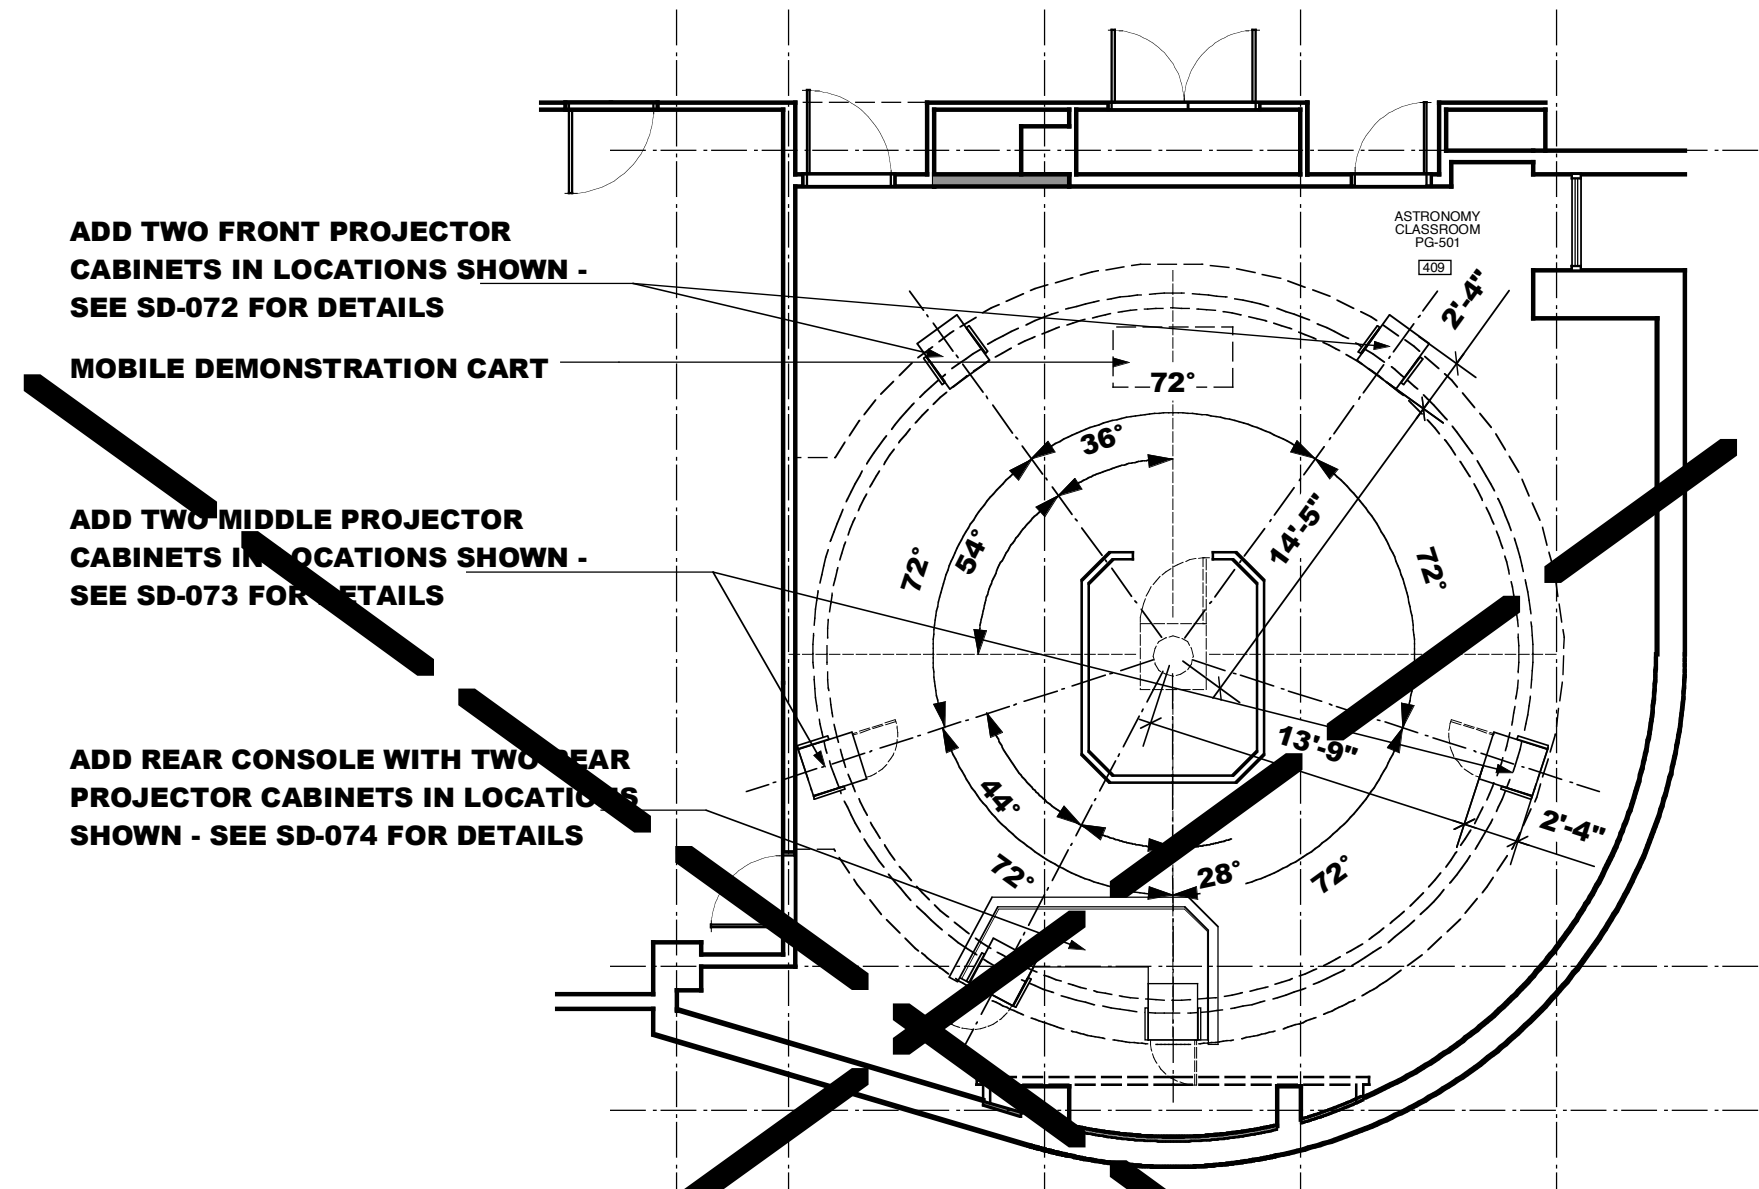


**PROJECTOR PLAN**  
NOT TO SCALE

**SD-069** I-111 **NATURAL SCIENCES BUILDING**  
8/27/01 Northern Kentucky University

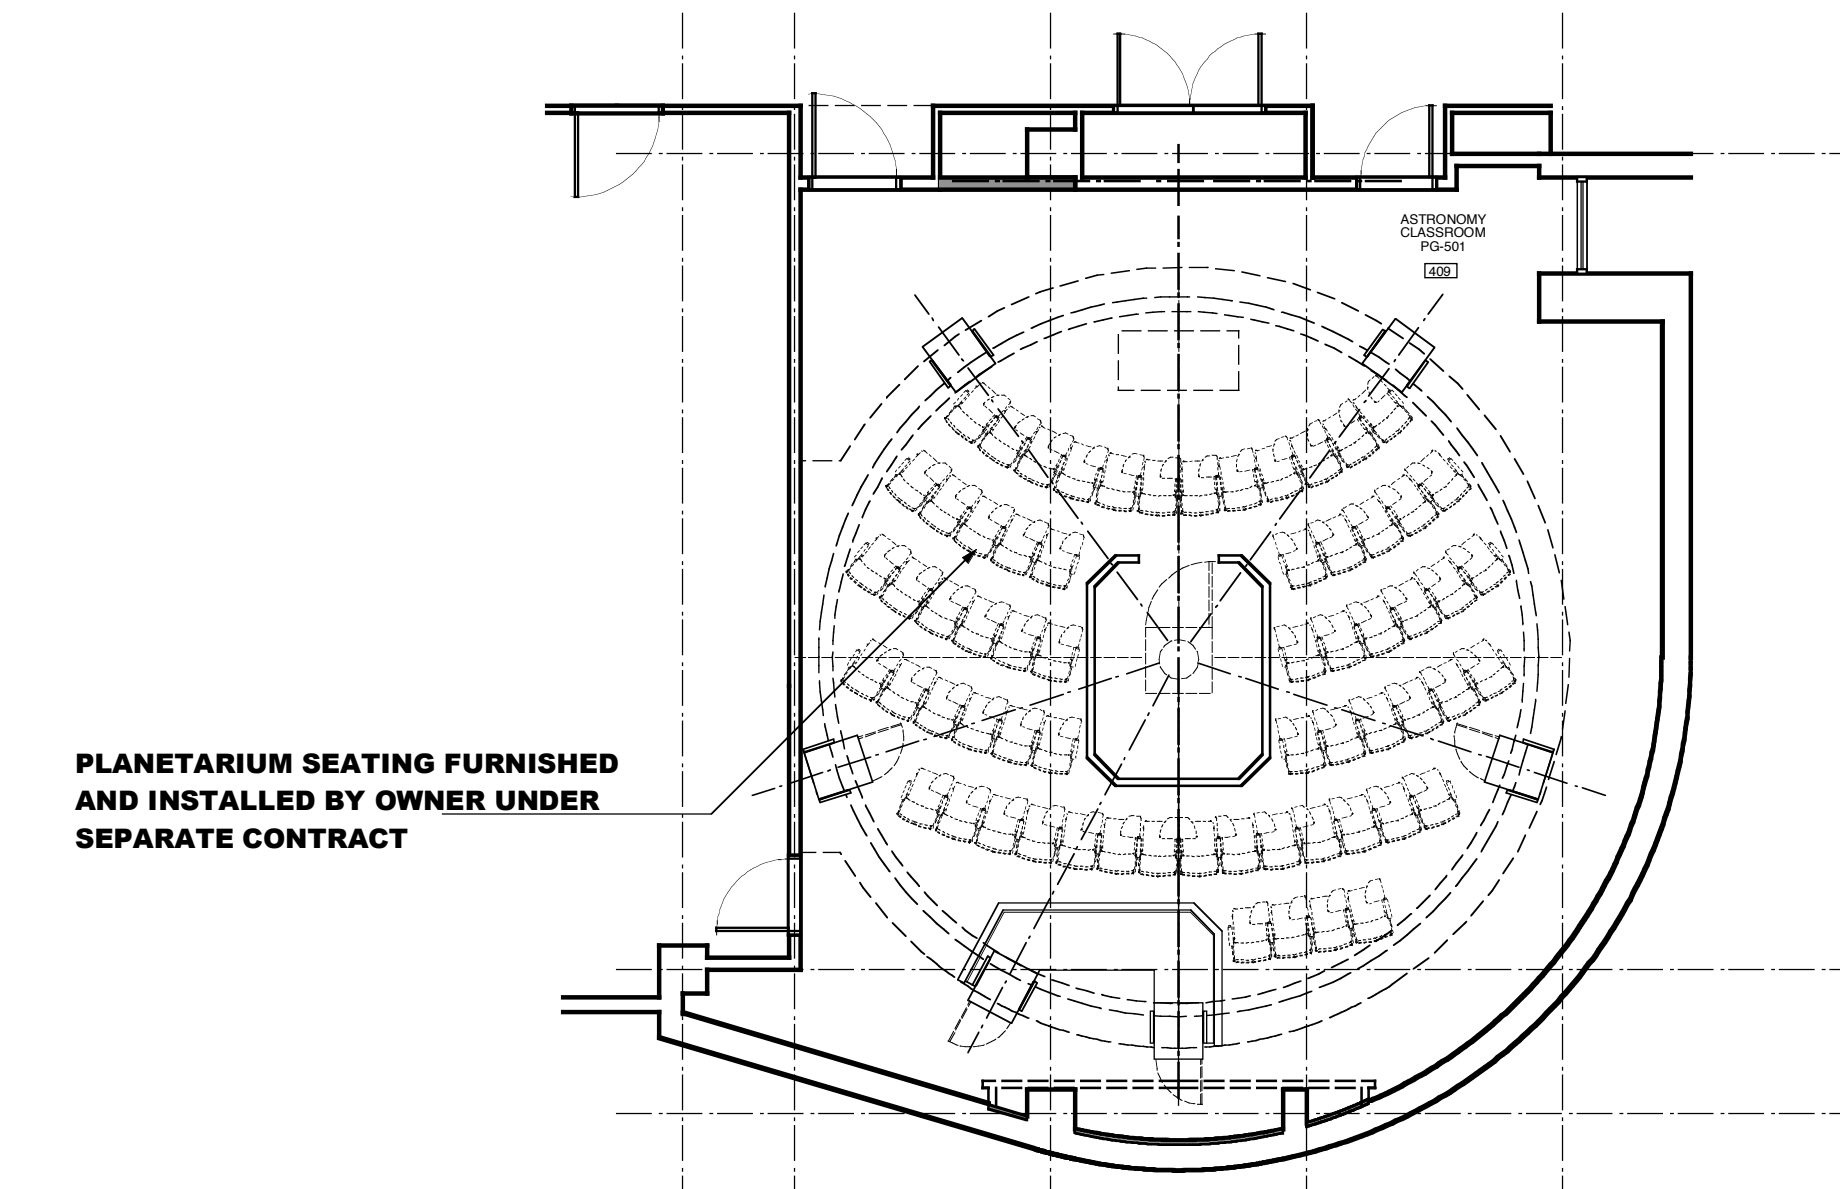


**SEATING PLAN**  
NOT TO SCALE

**SD-069a** I-111 **NATURAL SCIENCES BUILDING**  
8/27/01 Northern Kentucky University

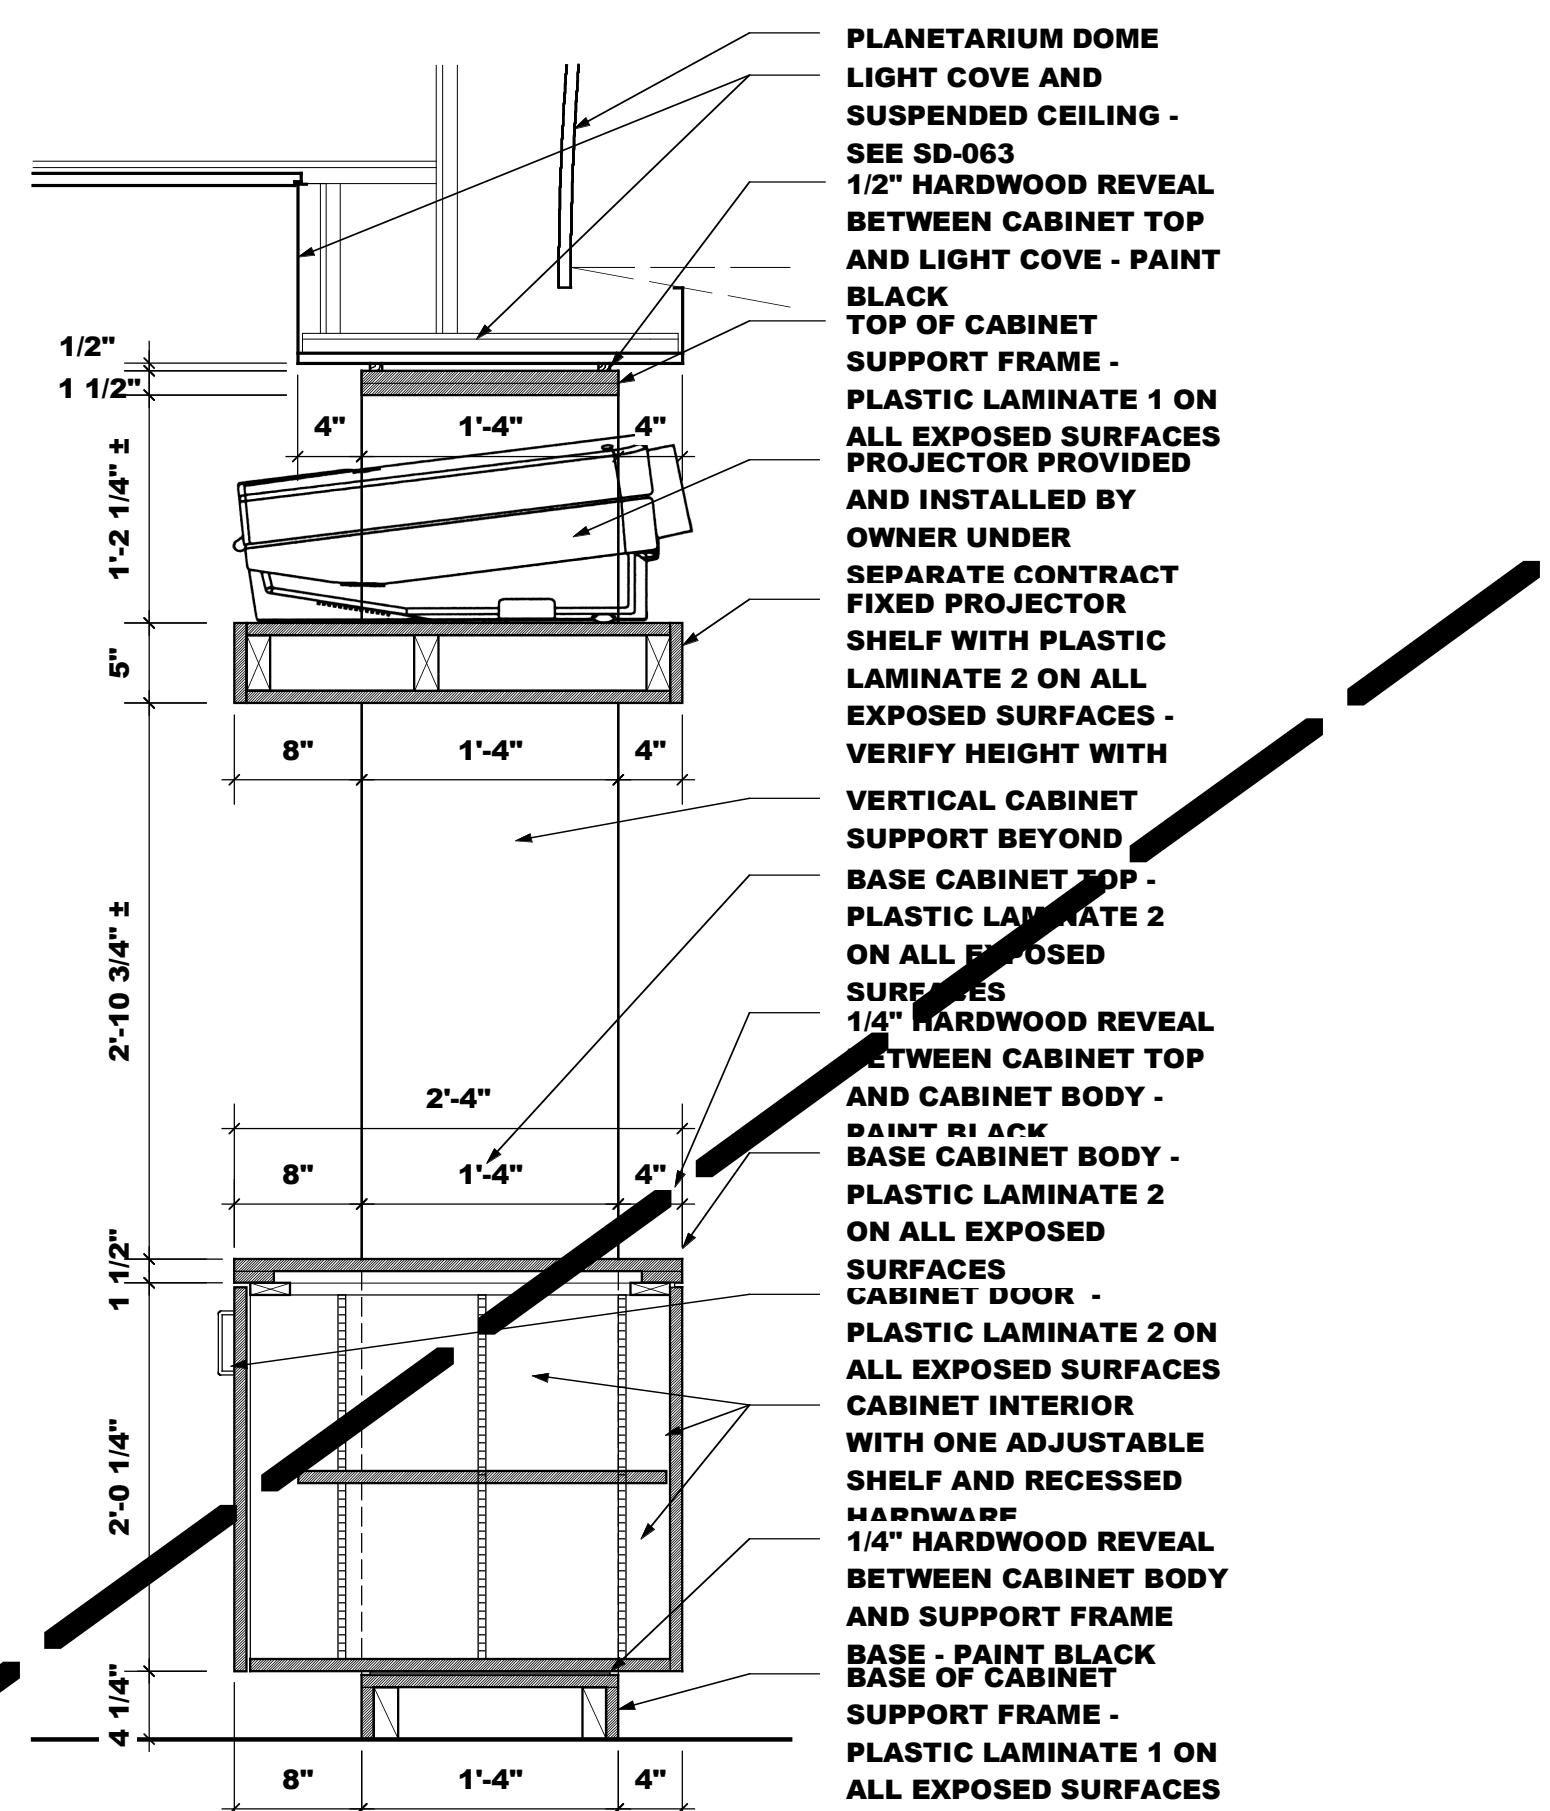

**SECTION @ FRONT PROJECTOR CABINET**  
NOT TO SCALE

**SD-070** I-111 **NATURAL SCIENCES BUILDING**  
8/27/01 Northern Kentucky University

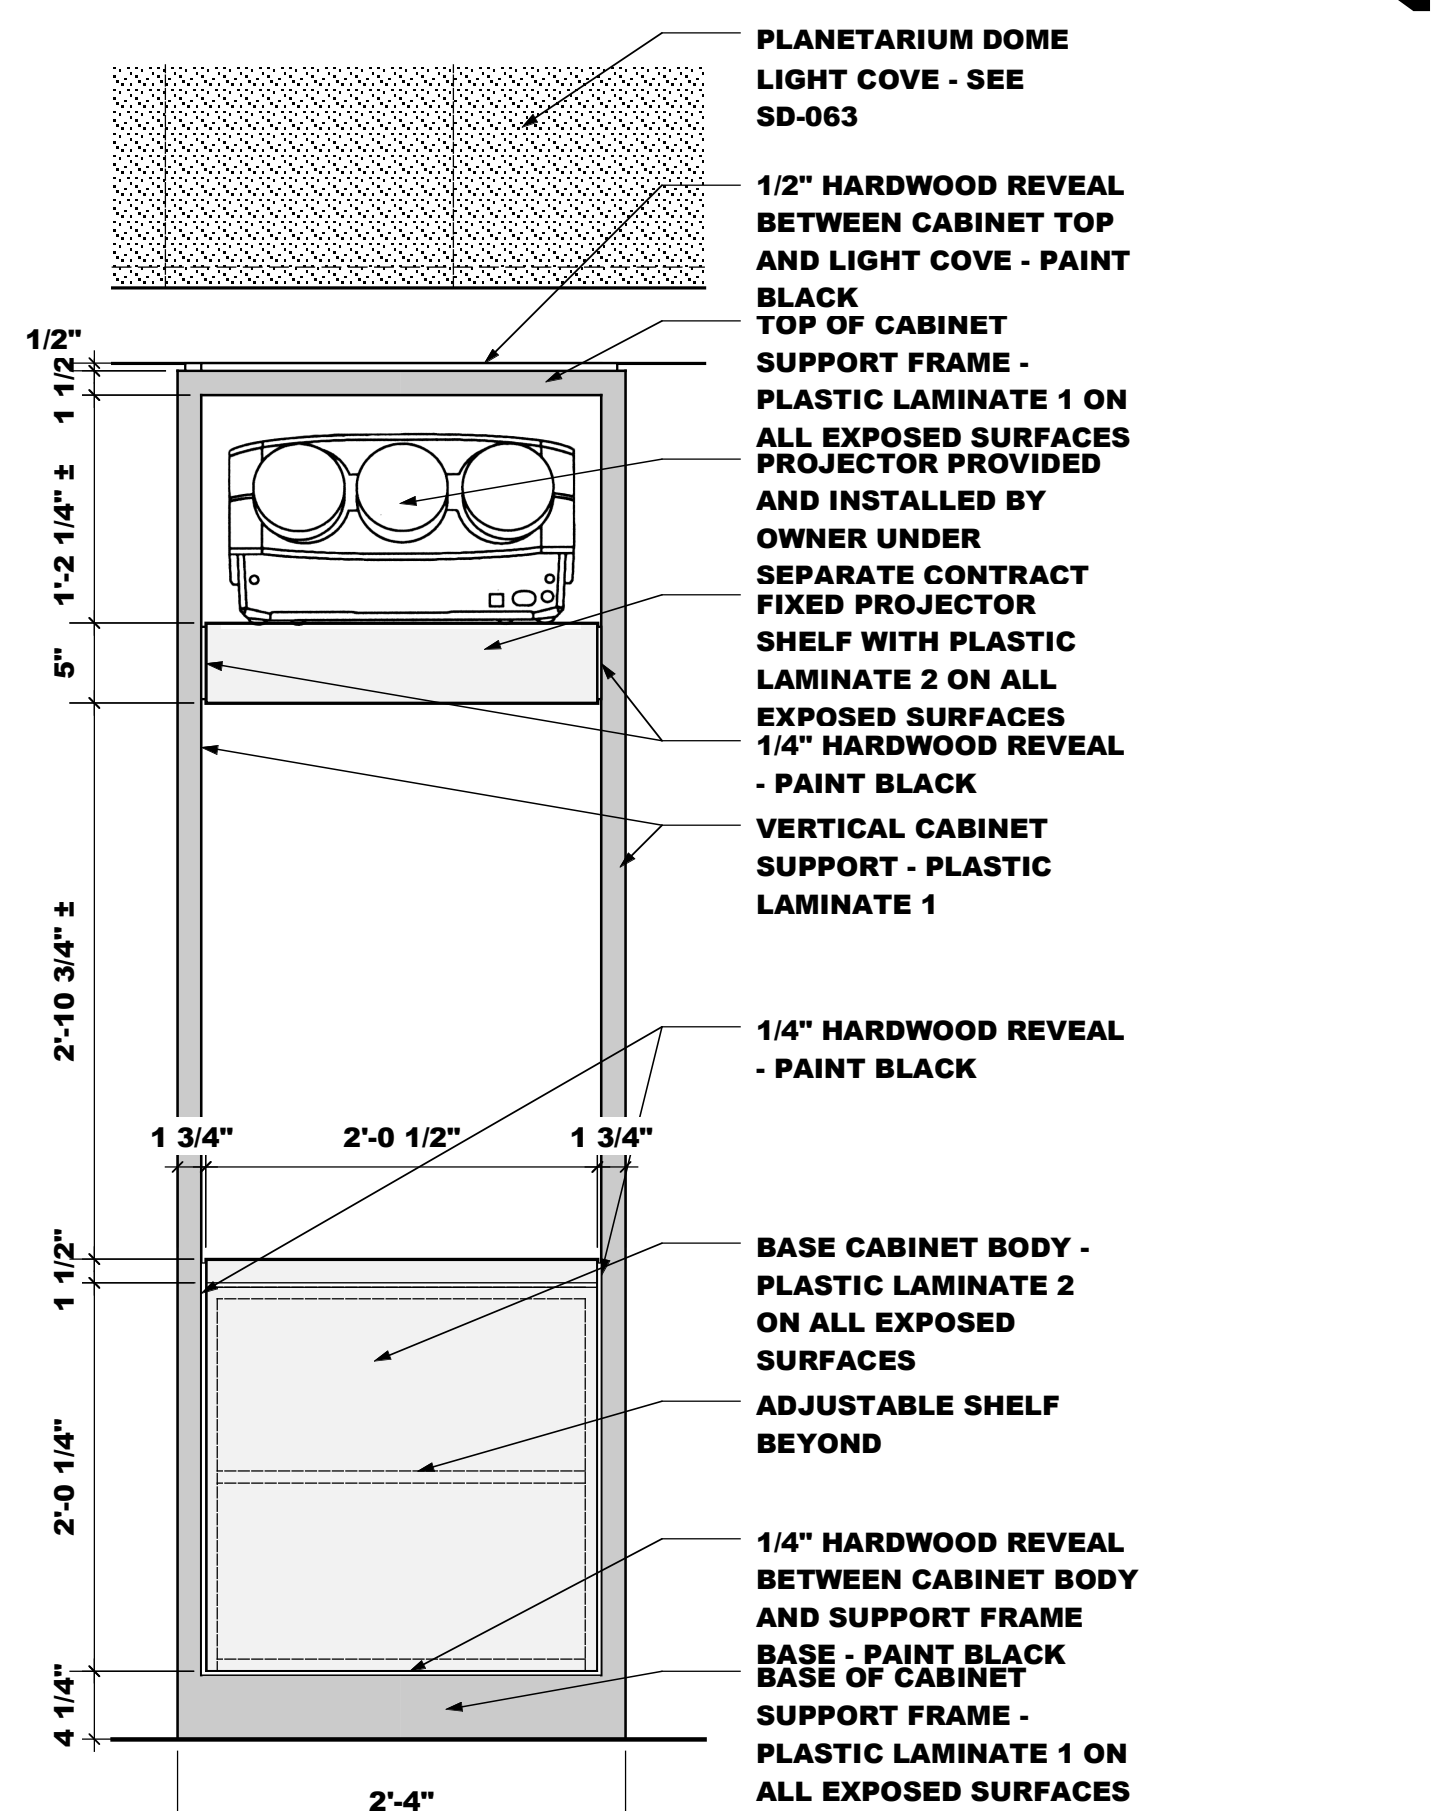

**FRONT ELEVATION @ PROJECTOR CABINET**  
NOT TO SCALE

**SD-071** I-111 **NATURAL SCIENCES BUILDING**  
8/27/01 Northern Kentucky University



PLANETARIUM NOT BUILT

**RECORD DOCUMENTS**  
These Record Documents have been prepared based on information provided by others. The Consultant has not verified the accuracy and/or completeness of this information and shall not be responsible for any errors or omissions that may be incorporated as a result of erroneous information provided by others.

**Omni** ARCHITECTS 12/1/02 DATE

**SUPPLEMENTAL DRAWINGS**

**A-9.13**

REVISIONS		DATE	NORTHERN KENTUCKY UNIVERSITY NATURAL SCIENCE BUILDING	
1			RECORD DATE	DRAWING NO.
2				A-9.13
3			DRAWN BY	COMMONWEALTH OF KENTUCKY
4			CHECKED BY	FINANCE AND ADMINISTRATION CABINET
5			A & E FILE NO.	DIVISION OF ENGINEERING
6			DATE	FRANKFORD FACILITIES MANAGEMENT
7			12/02	FRANKFORD, KENTUCKY
8			AGENCY AUTHORIZED AGENT	REVIEWED DIV. OF ENGR.
9			DIVISION OF ENGINEERING	ENGR. FILE NO. I-111
			APPROVED FOR PROGRAM CONCEPT ONLY	DATE
			APPROVED FOR PROGRAM CONCEPT ONLY	DATE