


1 A-FL04-ROOF PLAN
1/16" = 1'-0"

Northern Kentucky University - Student Recreation Center

Drawing Name:	ROOF PLAN	#	Revision Date
NKU Project Number:	003869.00		
Project Number:	05/25/12	Author	Checked By:
Date:			

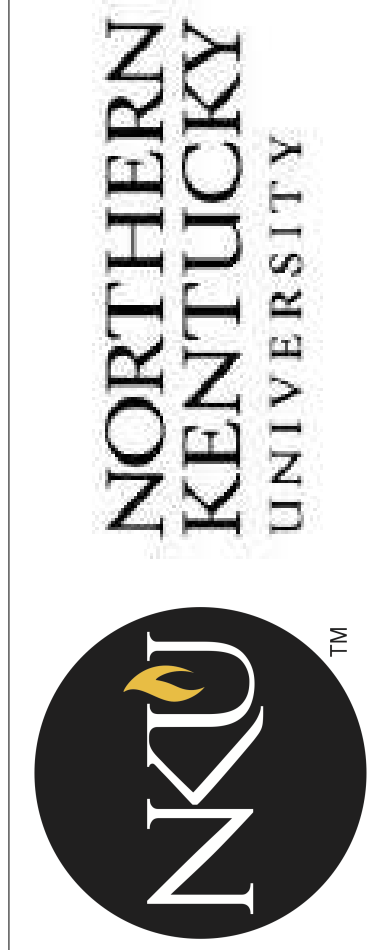

Omni ARCHITECTS
212 North Upper Street
Lexington, Kentucky 40507-1001
p 859.252.6664 f 859.253.2358
www.omniarchitects.com

CANNONDESIGN

