


1 FLOOR PLAN  
1/4" = 1'-0"

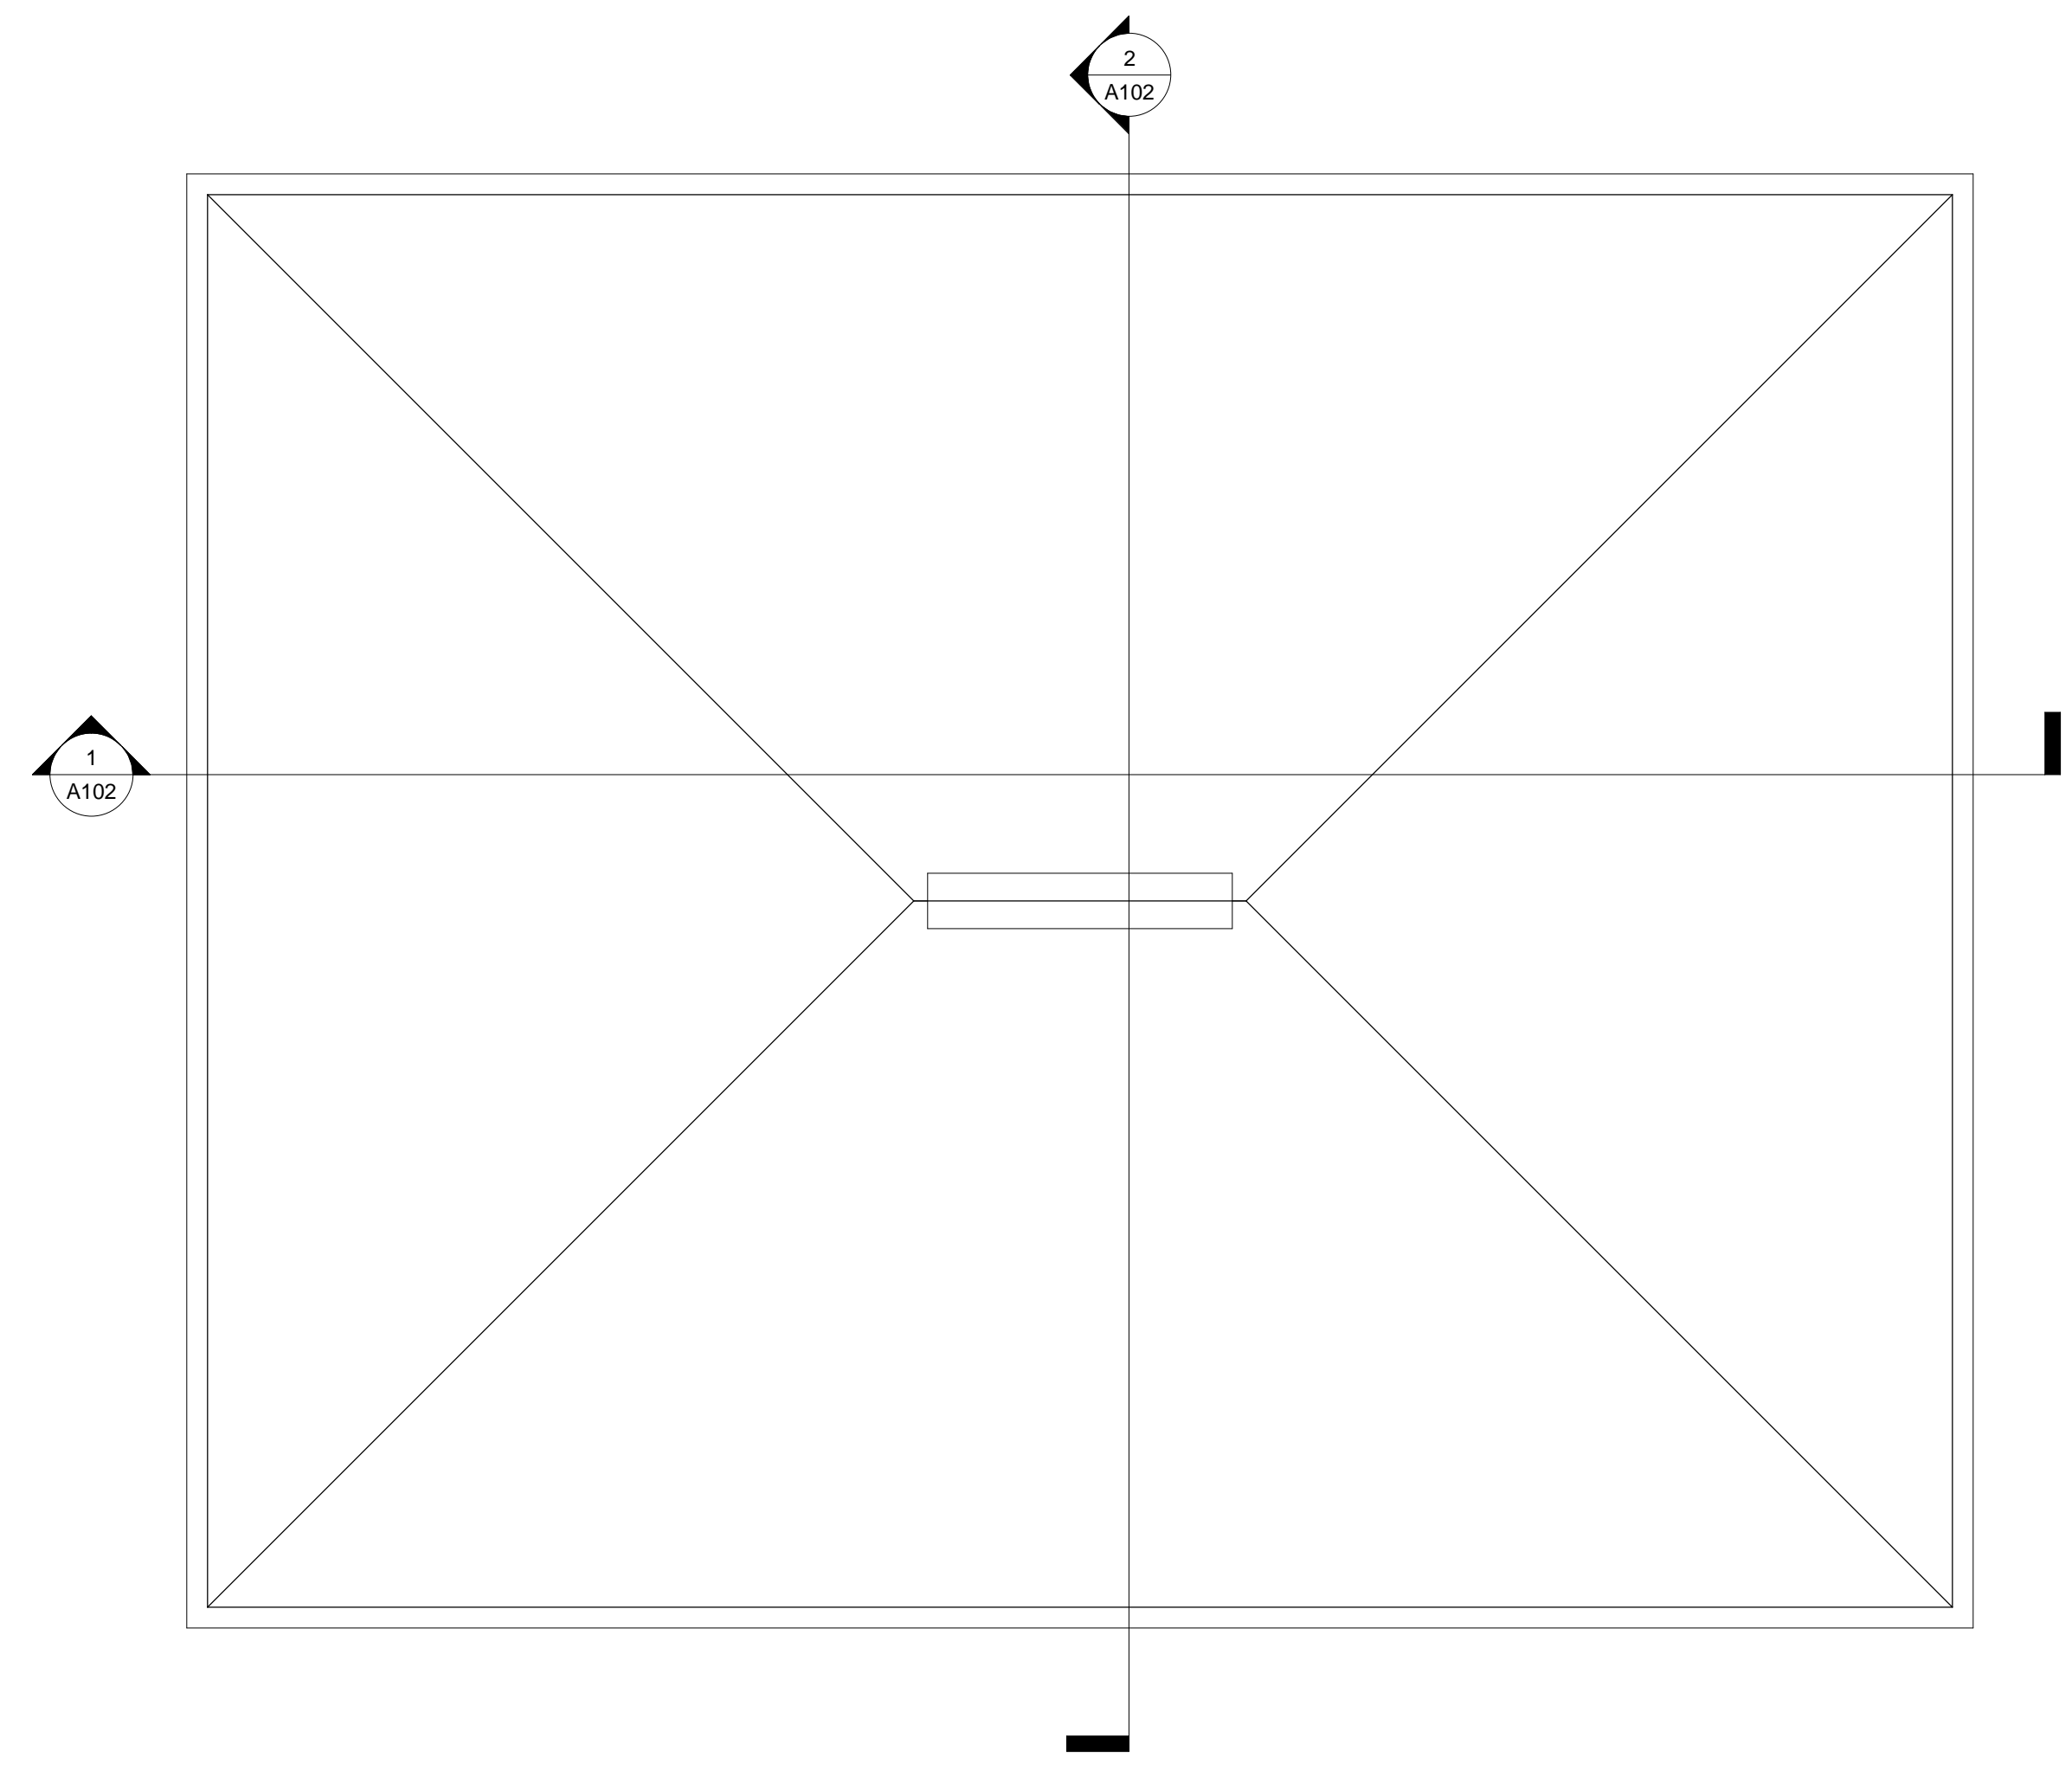

2 ROOF PLAN  
1/4" = 1'-0"

# Northern Kentucky University - Intramural Field and Support Building

212 North Upper Street  
Lexington, Kentucky 40507-1001  
p 859.252.6664 f 859.253.2358  
www.omniarchitects.com



**CANNONDESIGN**



Revision #	Revision Date

Drawing Name: Unnamed #  
 NKU Project Number: Project Number  
 Project Number: Issue Date  
 Date: Author Checked By: Checker

**A101**