
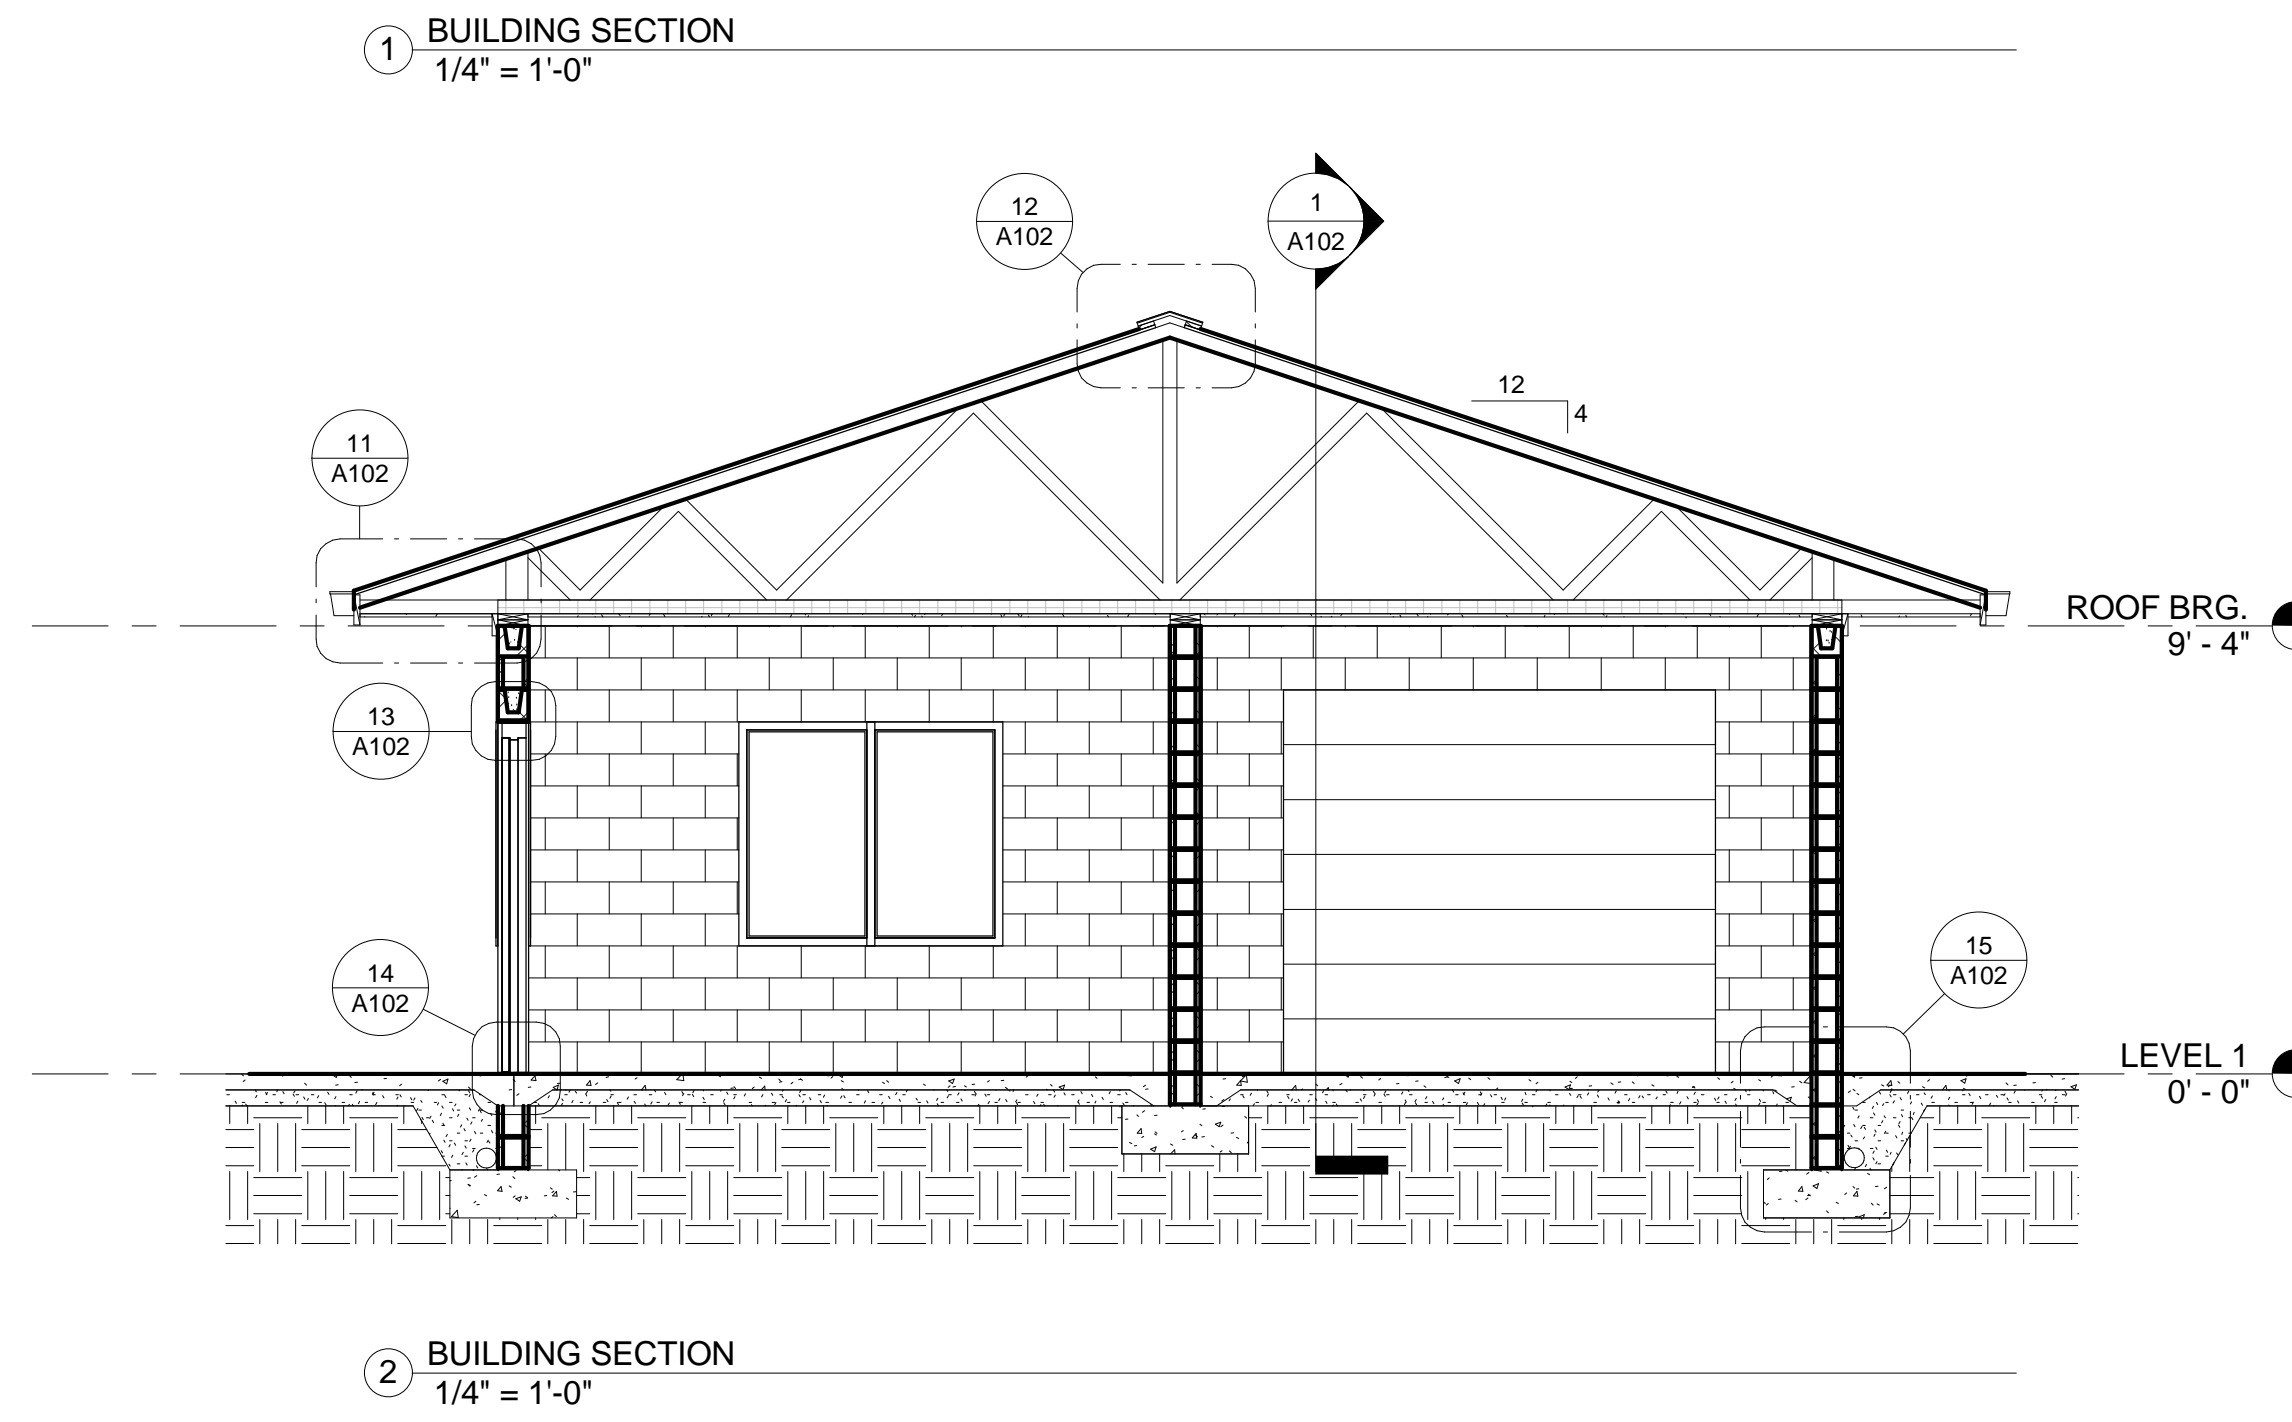
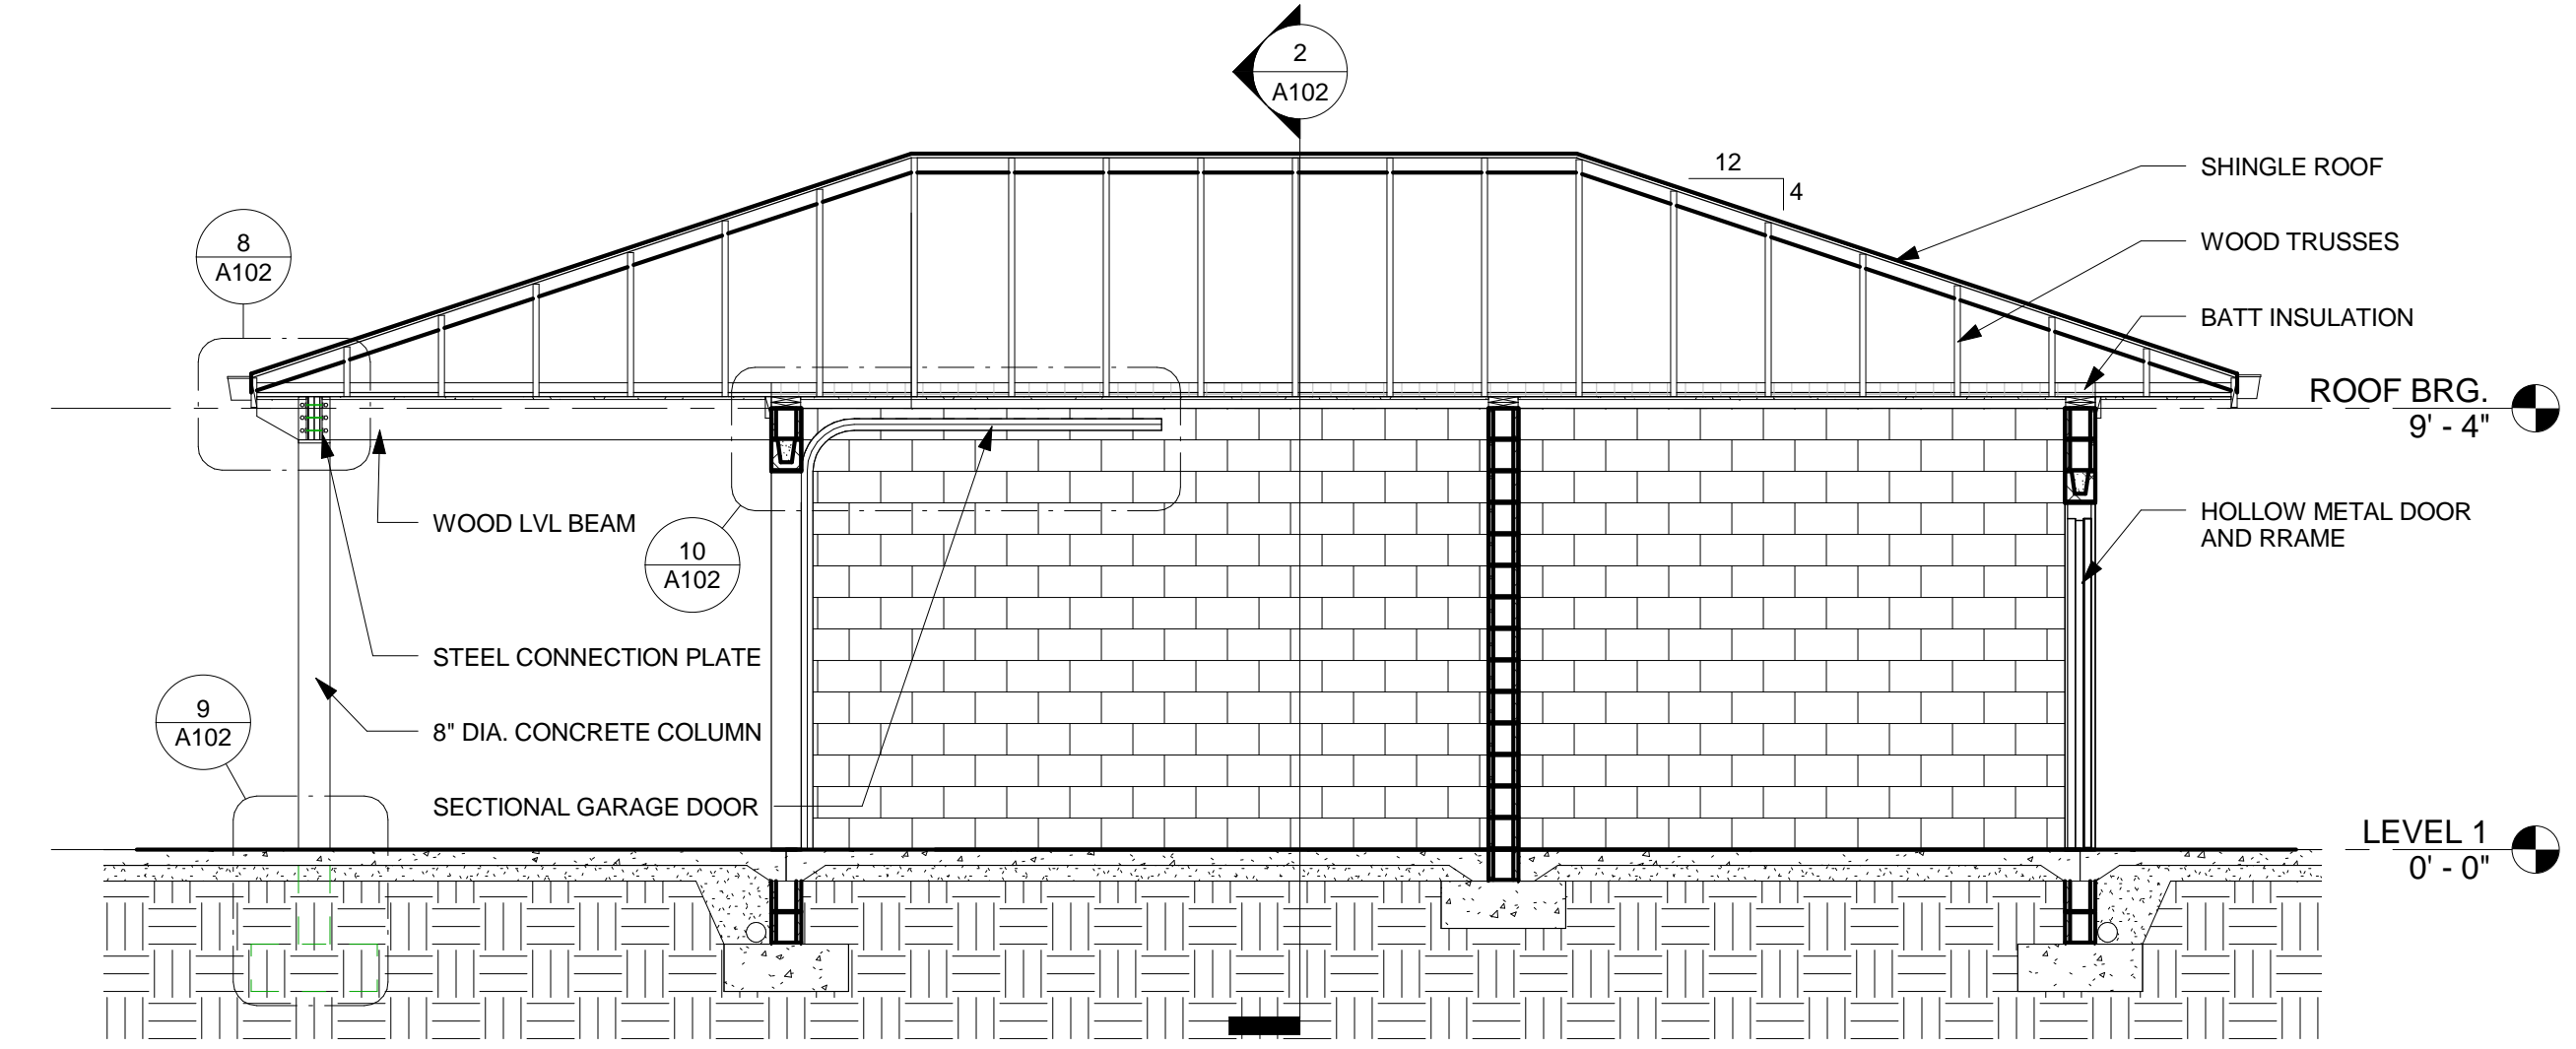
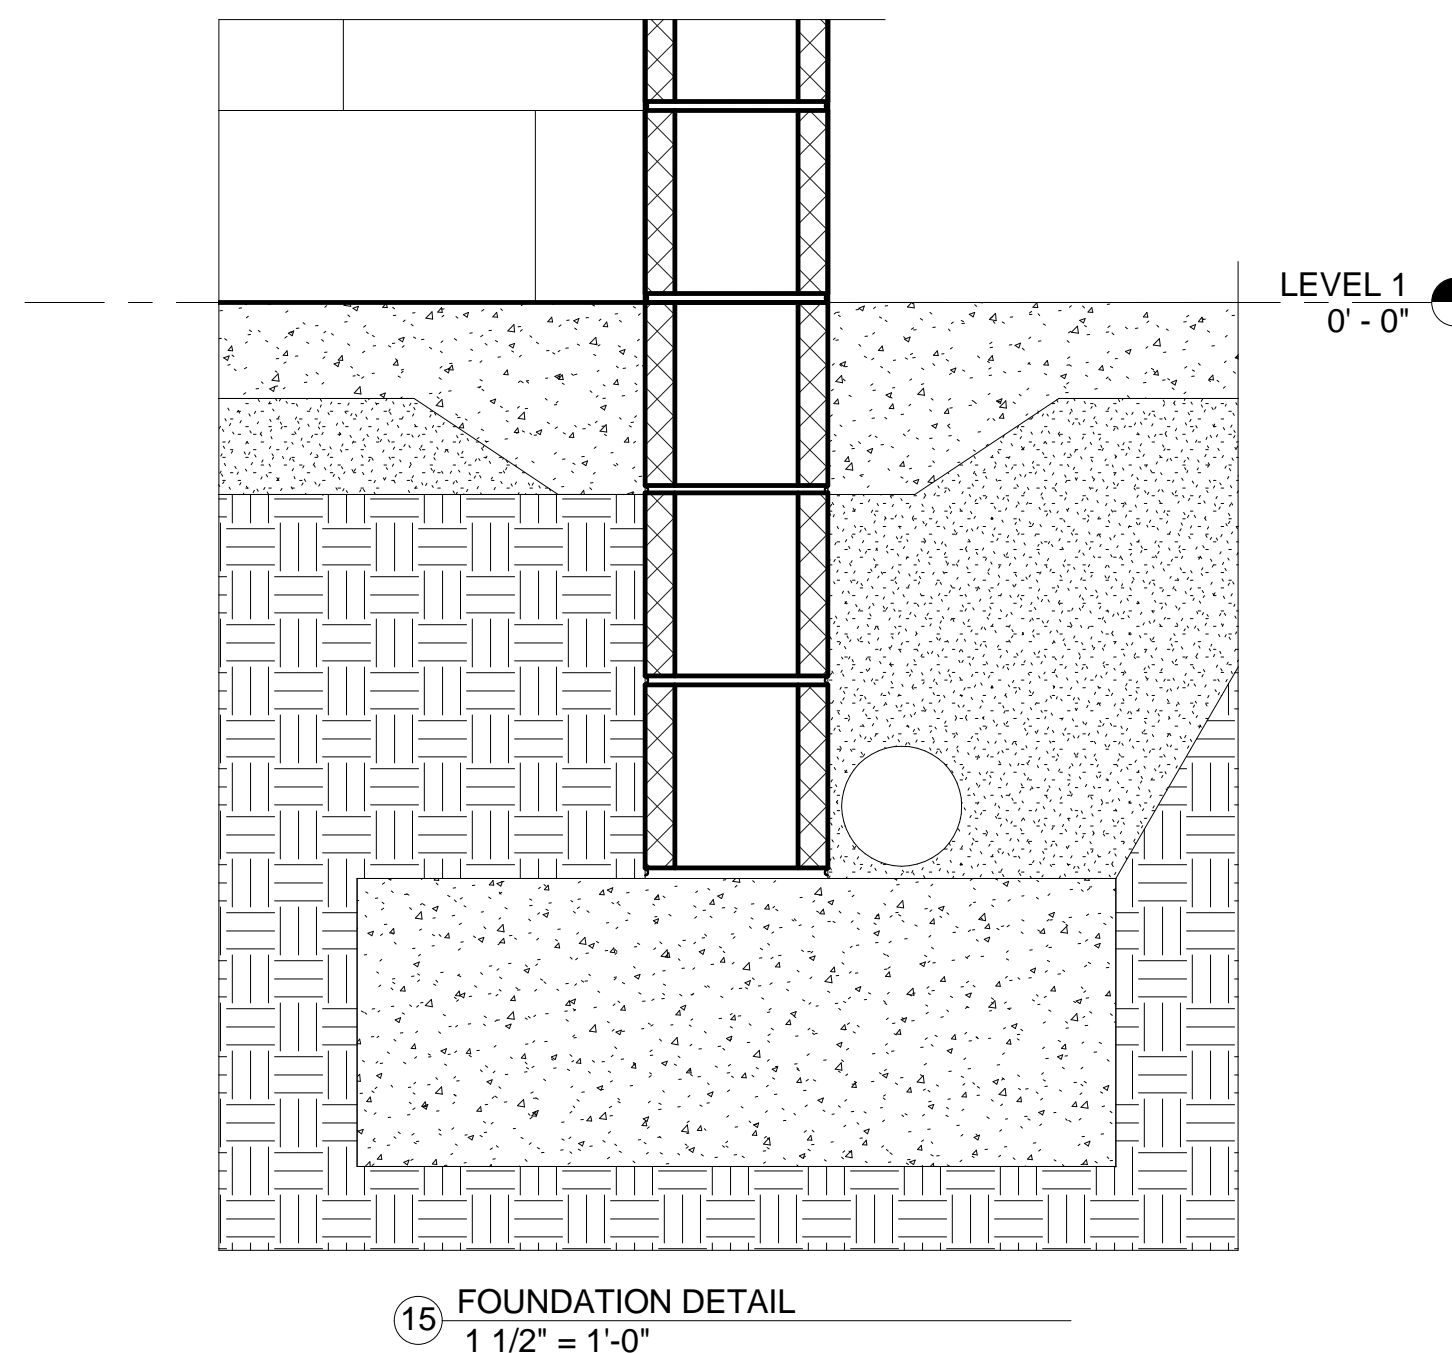
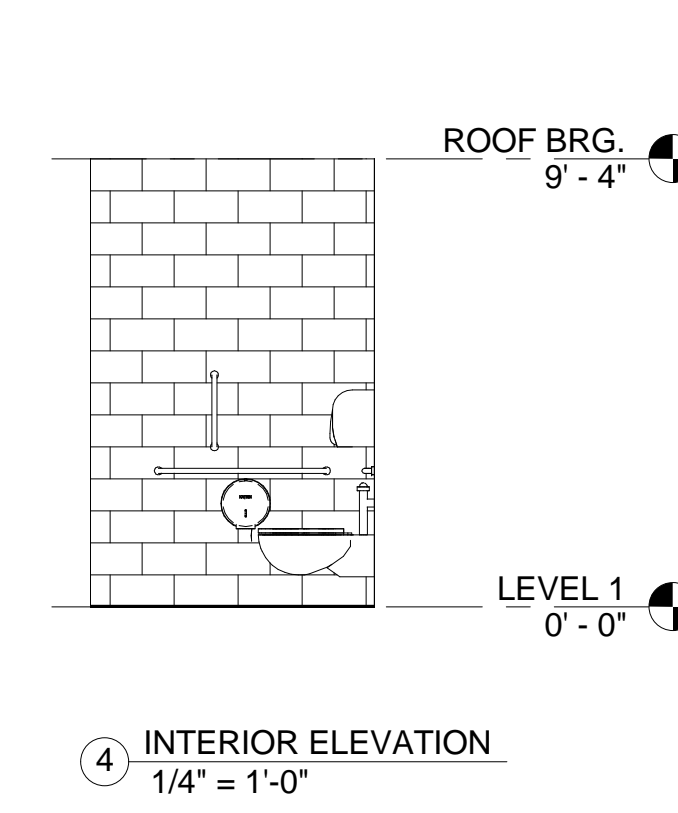
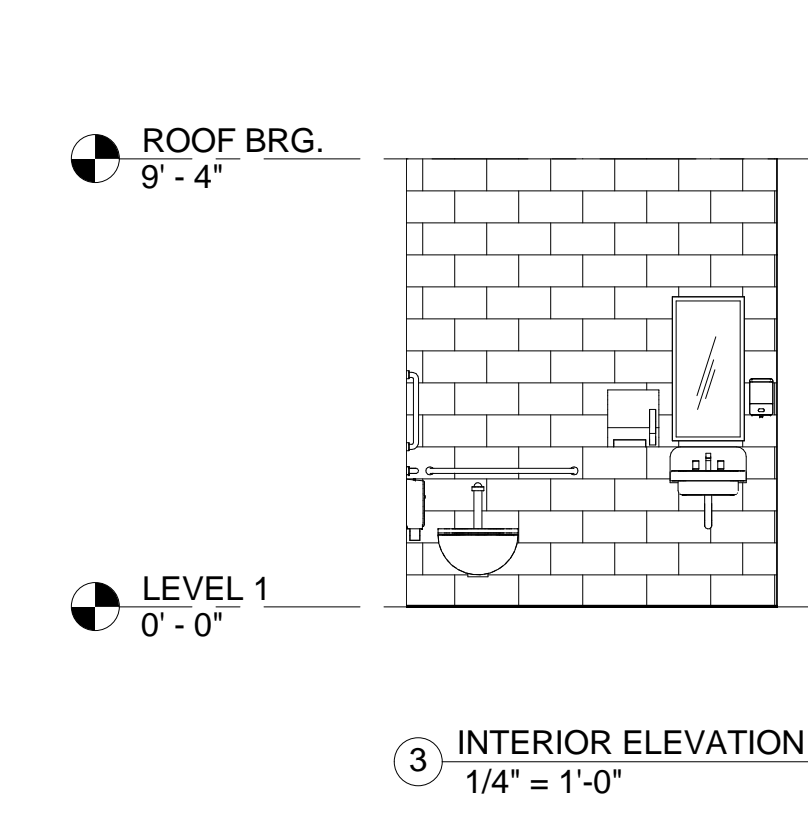
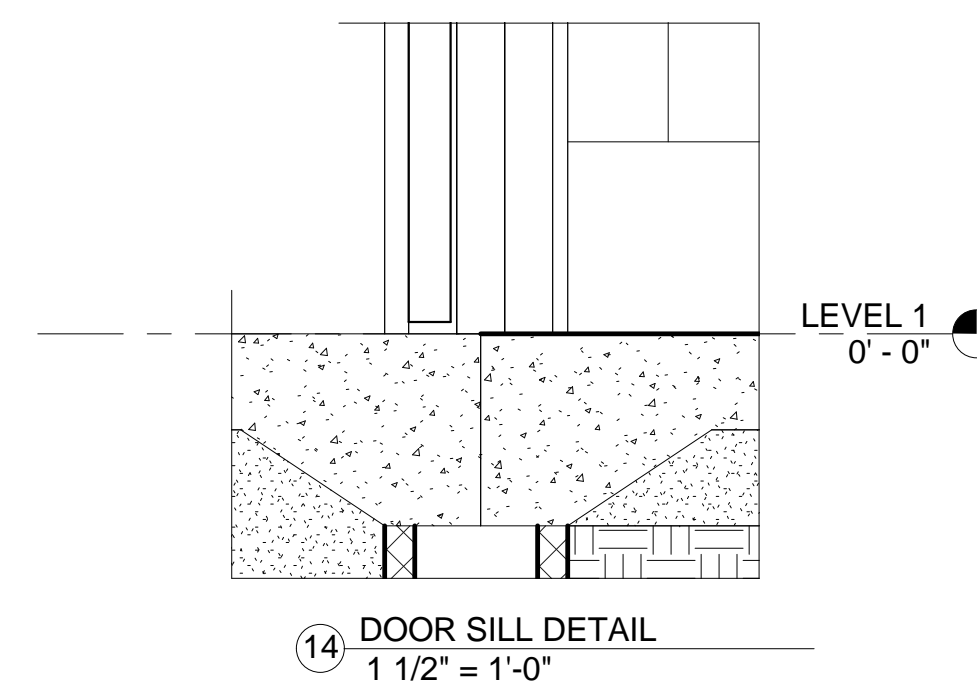
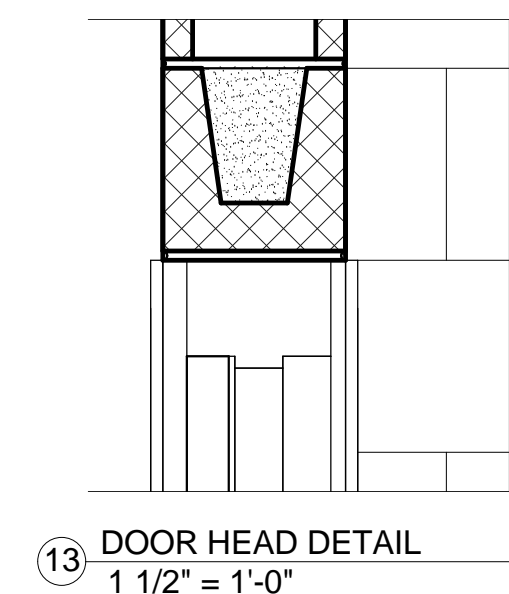
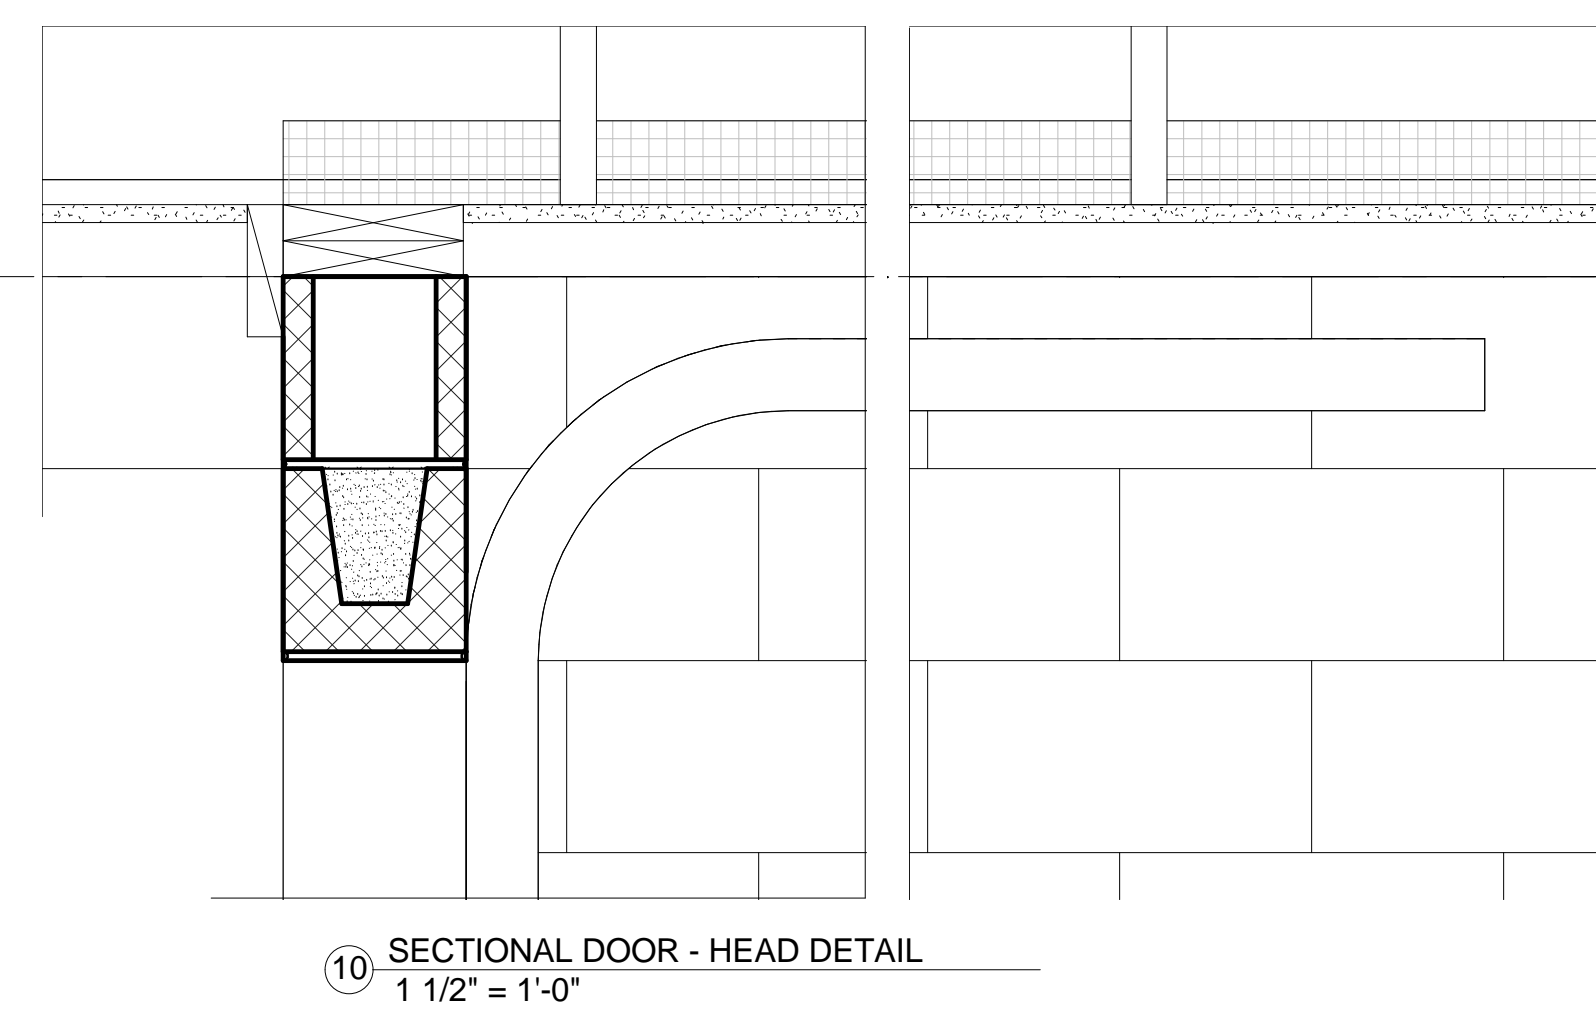
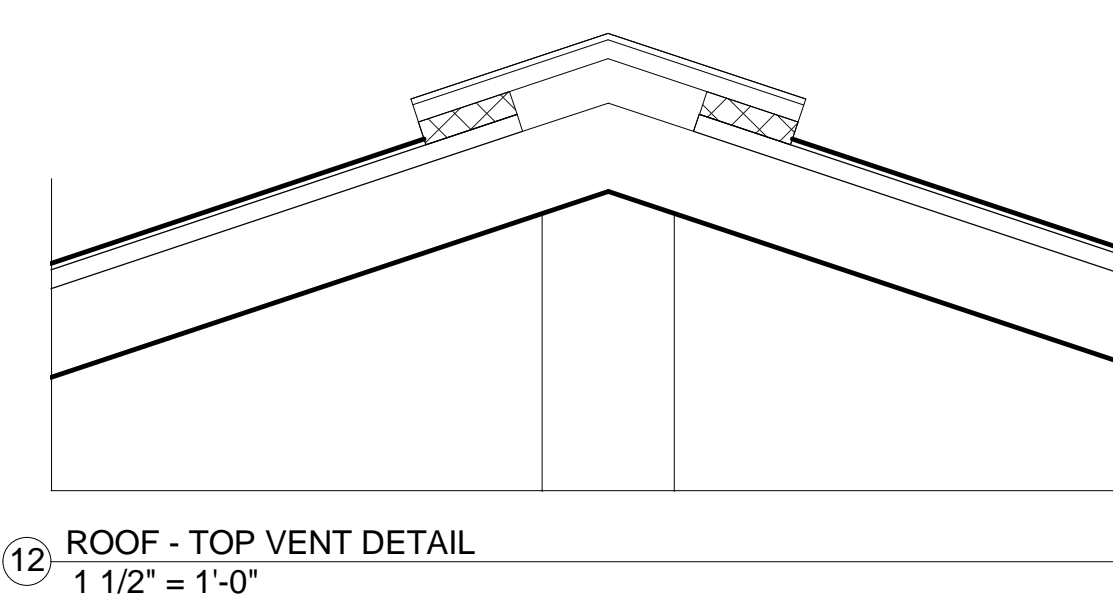
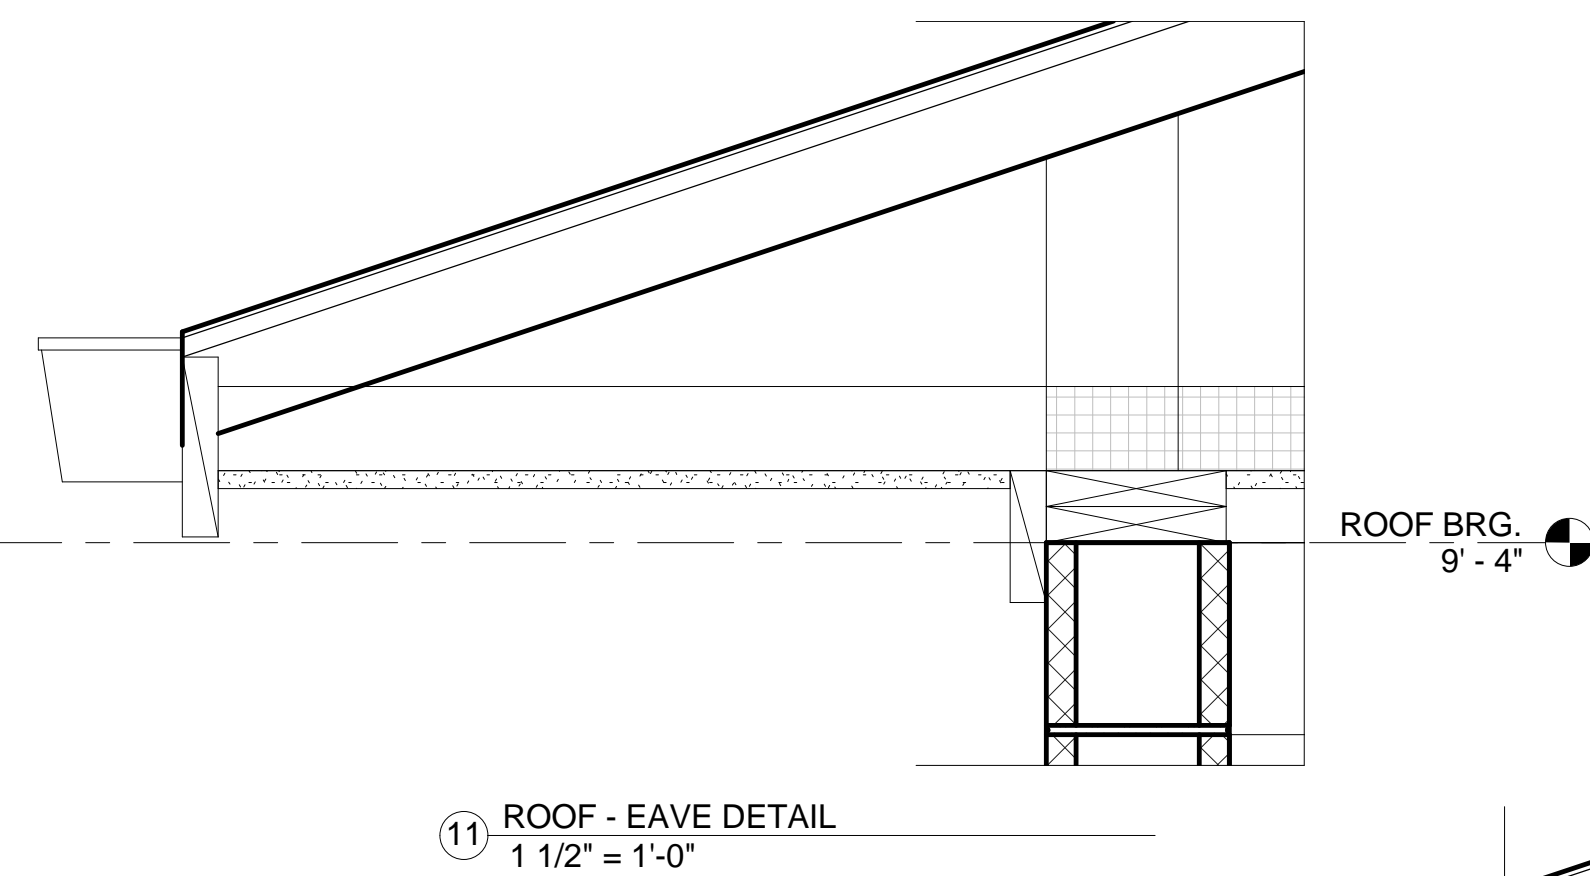
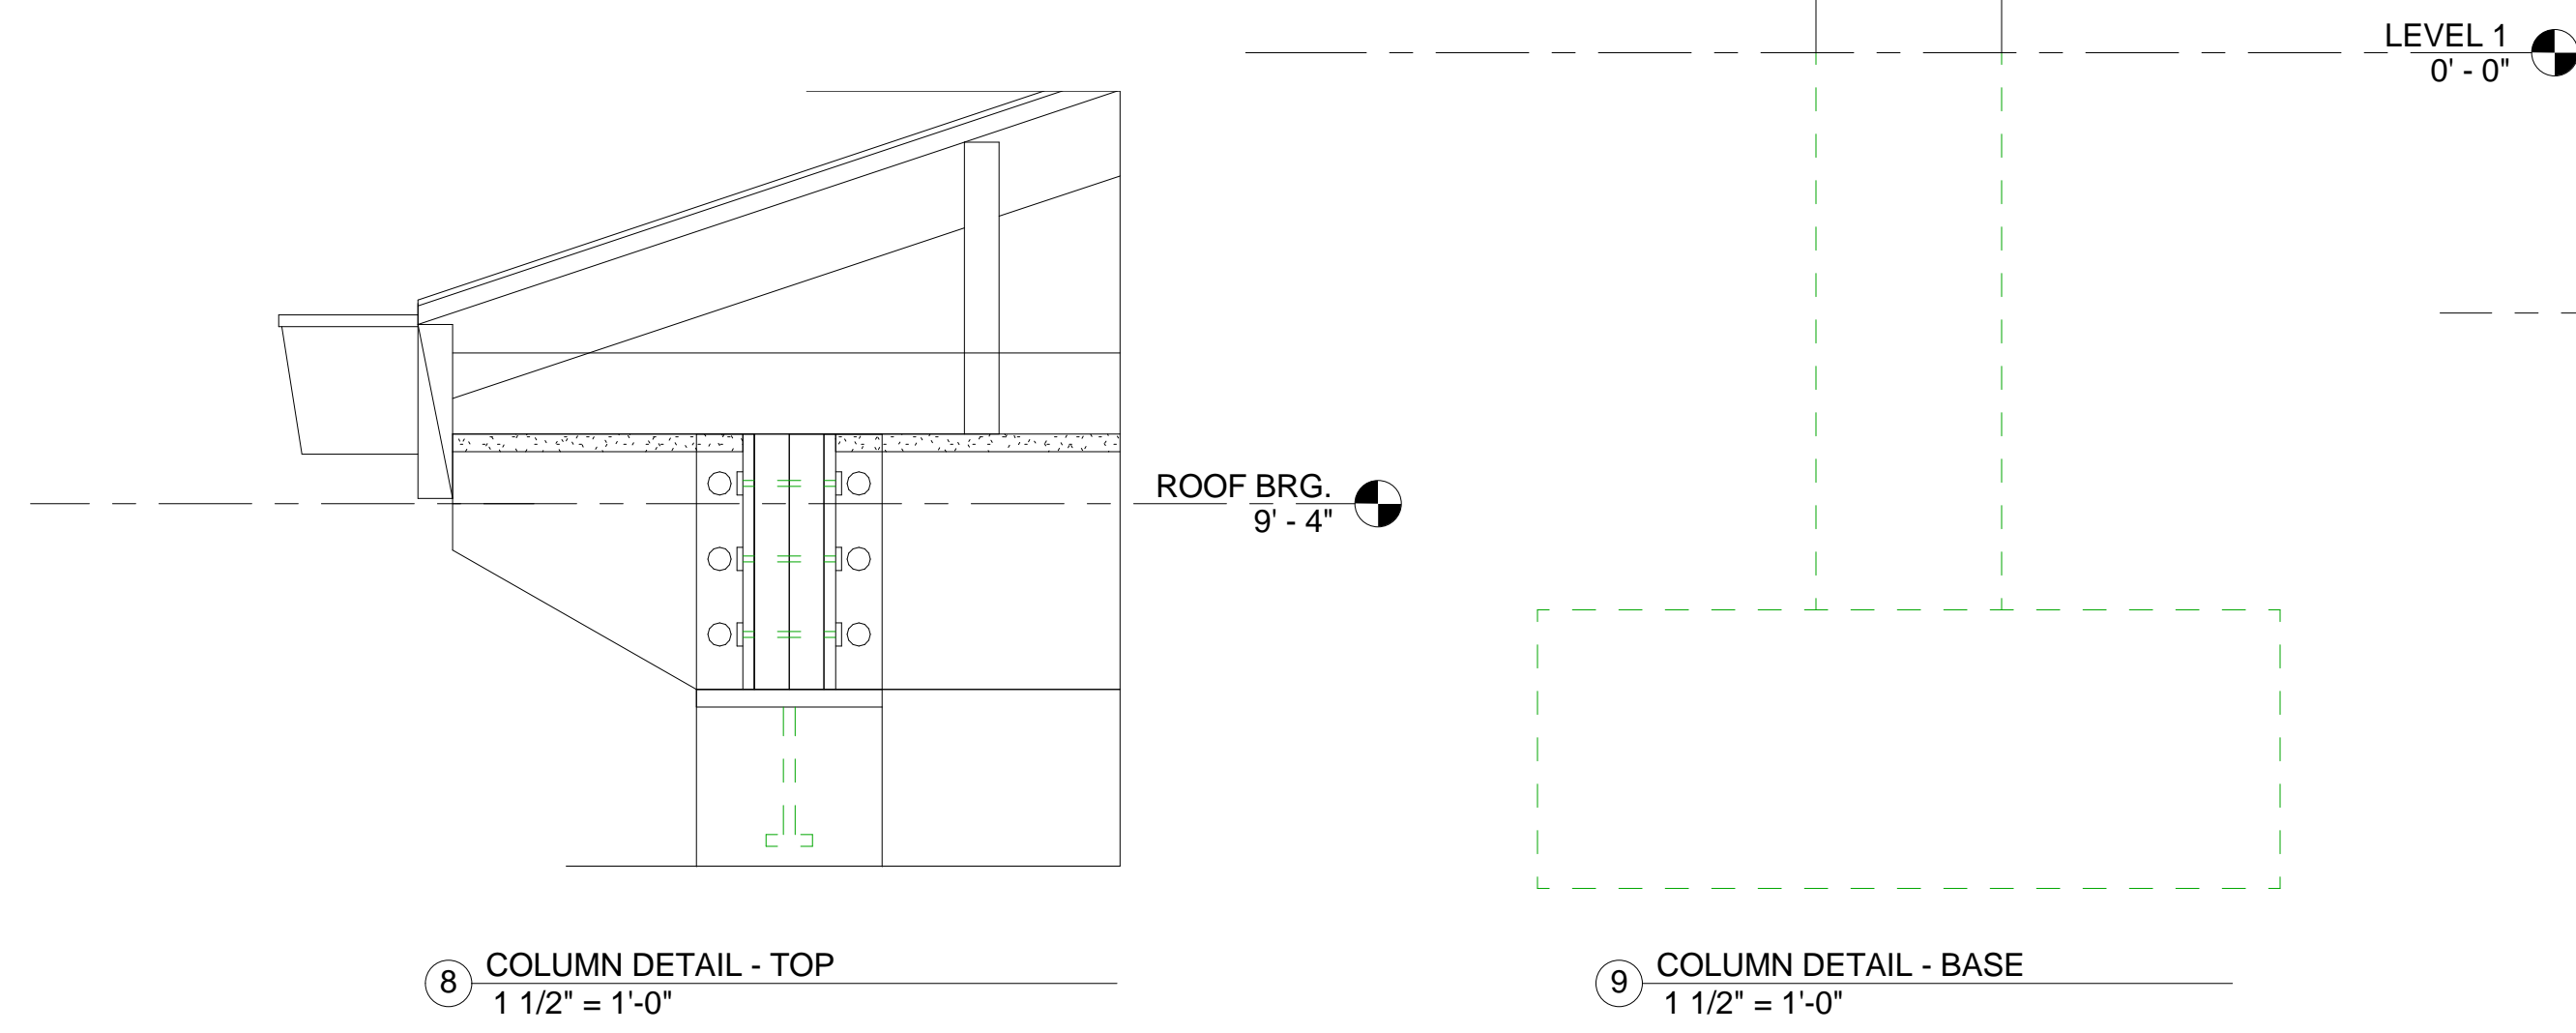
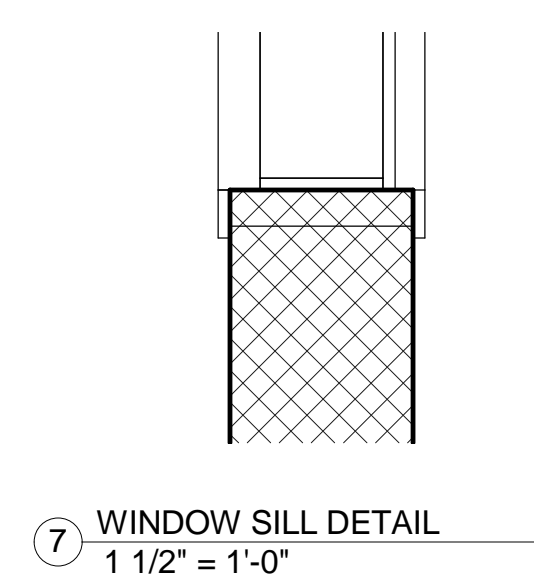
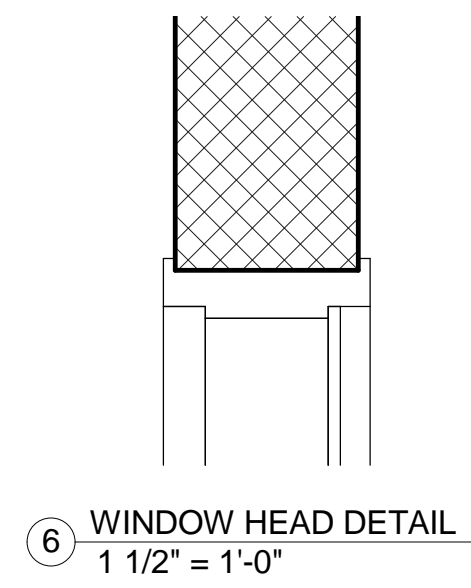


DOOR SCHEDULE										
ROOM	DOOR SIZE	THICKNES S	DOOR MATERIAL	DOOR TYPE	FRAME MATERIAL	FRAME TYPE	HEAD	JAMB	SILL	COMMENTS
		0' - 1 3/4"		B						
		0' - 1 3/4"		B						
		0' - 1 3/4"		B						
		0' - 1 3/4"		B						
		0' - 1 3/4"		B						
		0' - 1 3/4"		B						

ROOM FINISH SCHEDULE									
NUMBER	NAME	NORTH FINISH	SOUTH FINISH	EAST FINISH	WEST FINISH	FLOOR FINISH	BASE FINISH	CEILING FINISH	COMMENTS
1	OFFICE								
2	MEN'S								
3	WOMEN'S								
4	CLUB SPORTS/STORAGE								
6	GARAGE/STORAGE								
5	KINESIOLOGY/STORAGE								
1A	IT ROOM								


WINDOW TYPES

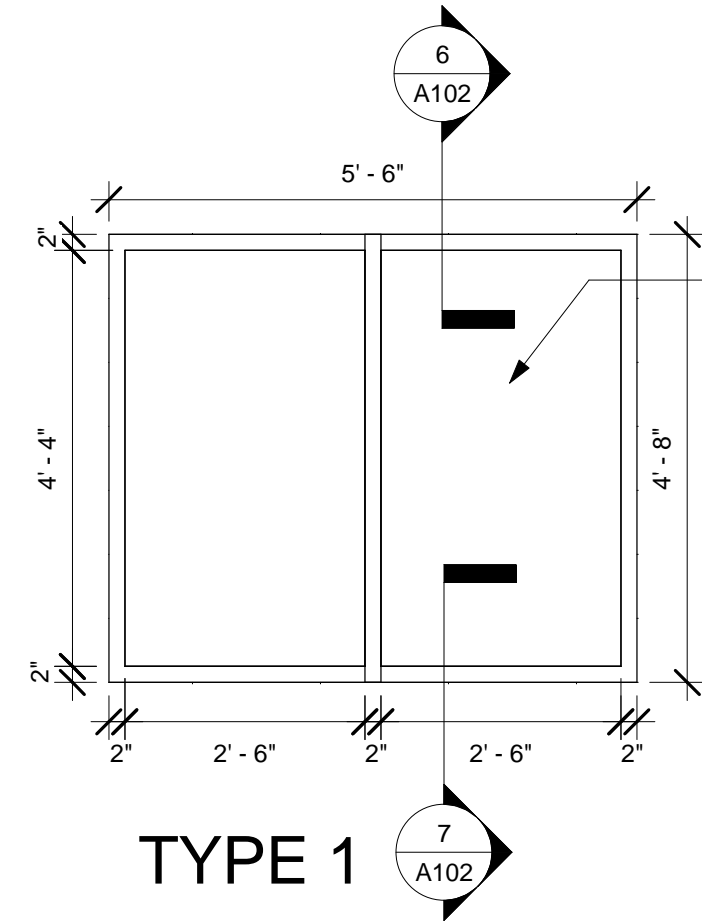

Northern Kentucky University - Intramural Field and Support Building

Omni ARCHITECTS
212 North Upper Street
Lexington, Kentucky 40507-1001
p 859.252.6664 f 859.253.2358
www.omniarchitects.com

CANNONDESIGN

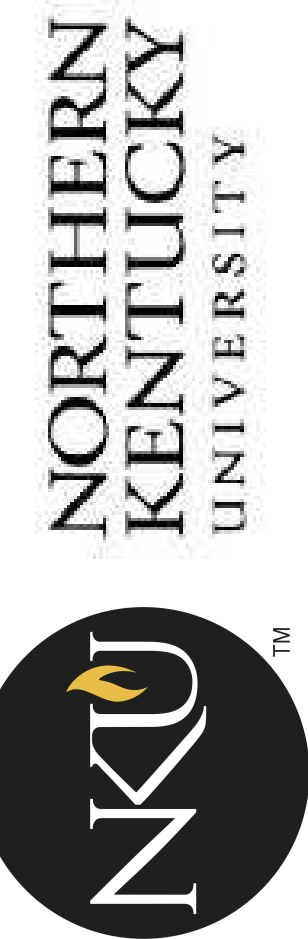

Drawing Name:	Revision Date
NKU Project Number:	
Project Number:	
Date:	
Drawn By:	Author
Checked By:	Checker

A102