



9/26/2011 12:28:28 AM

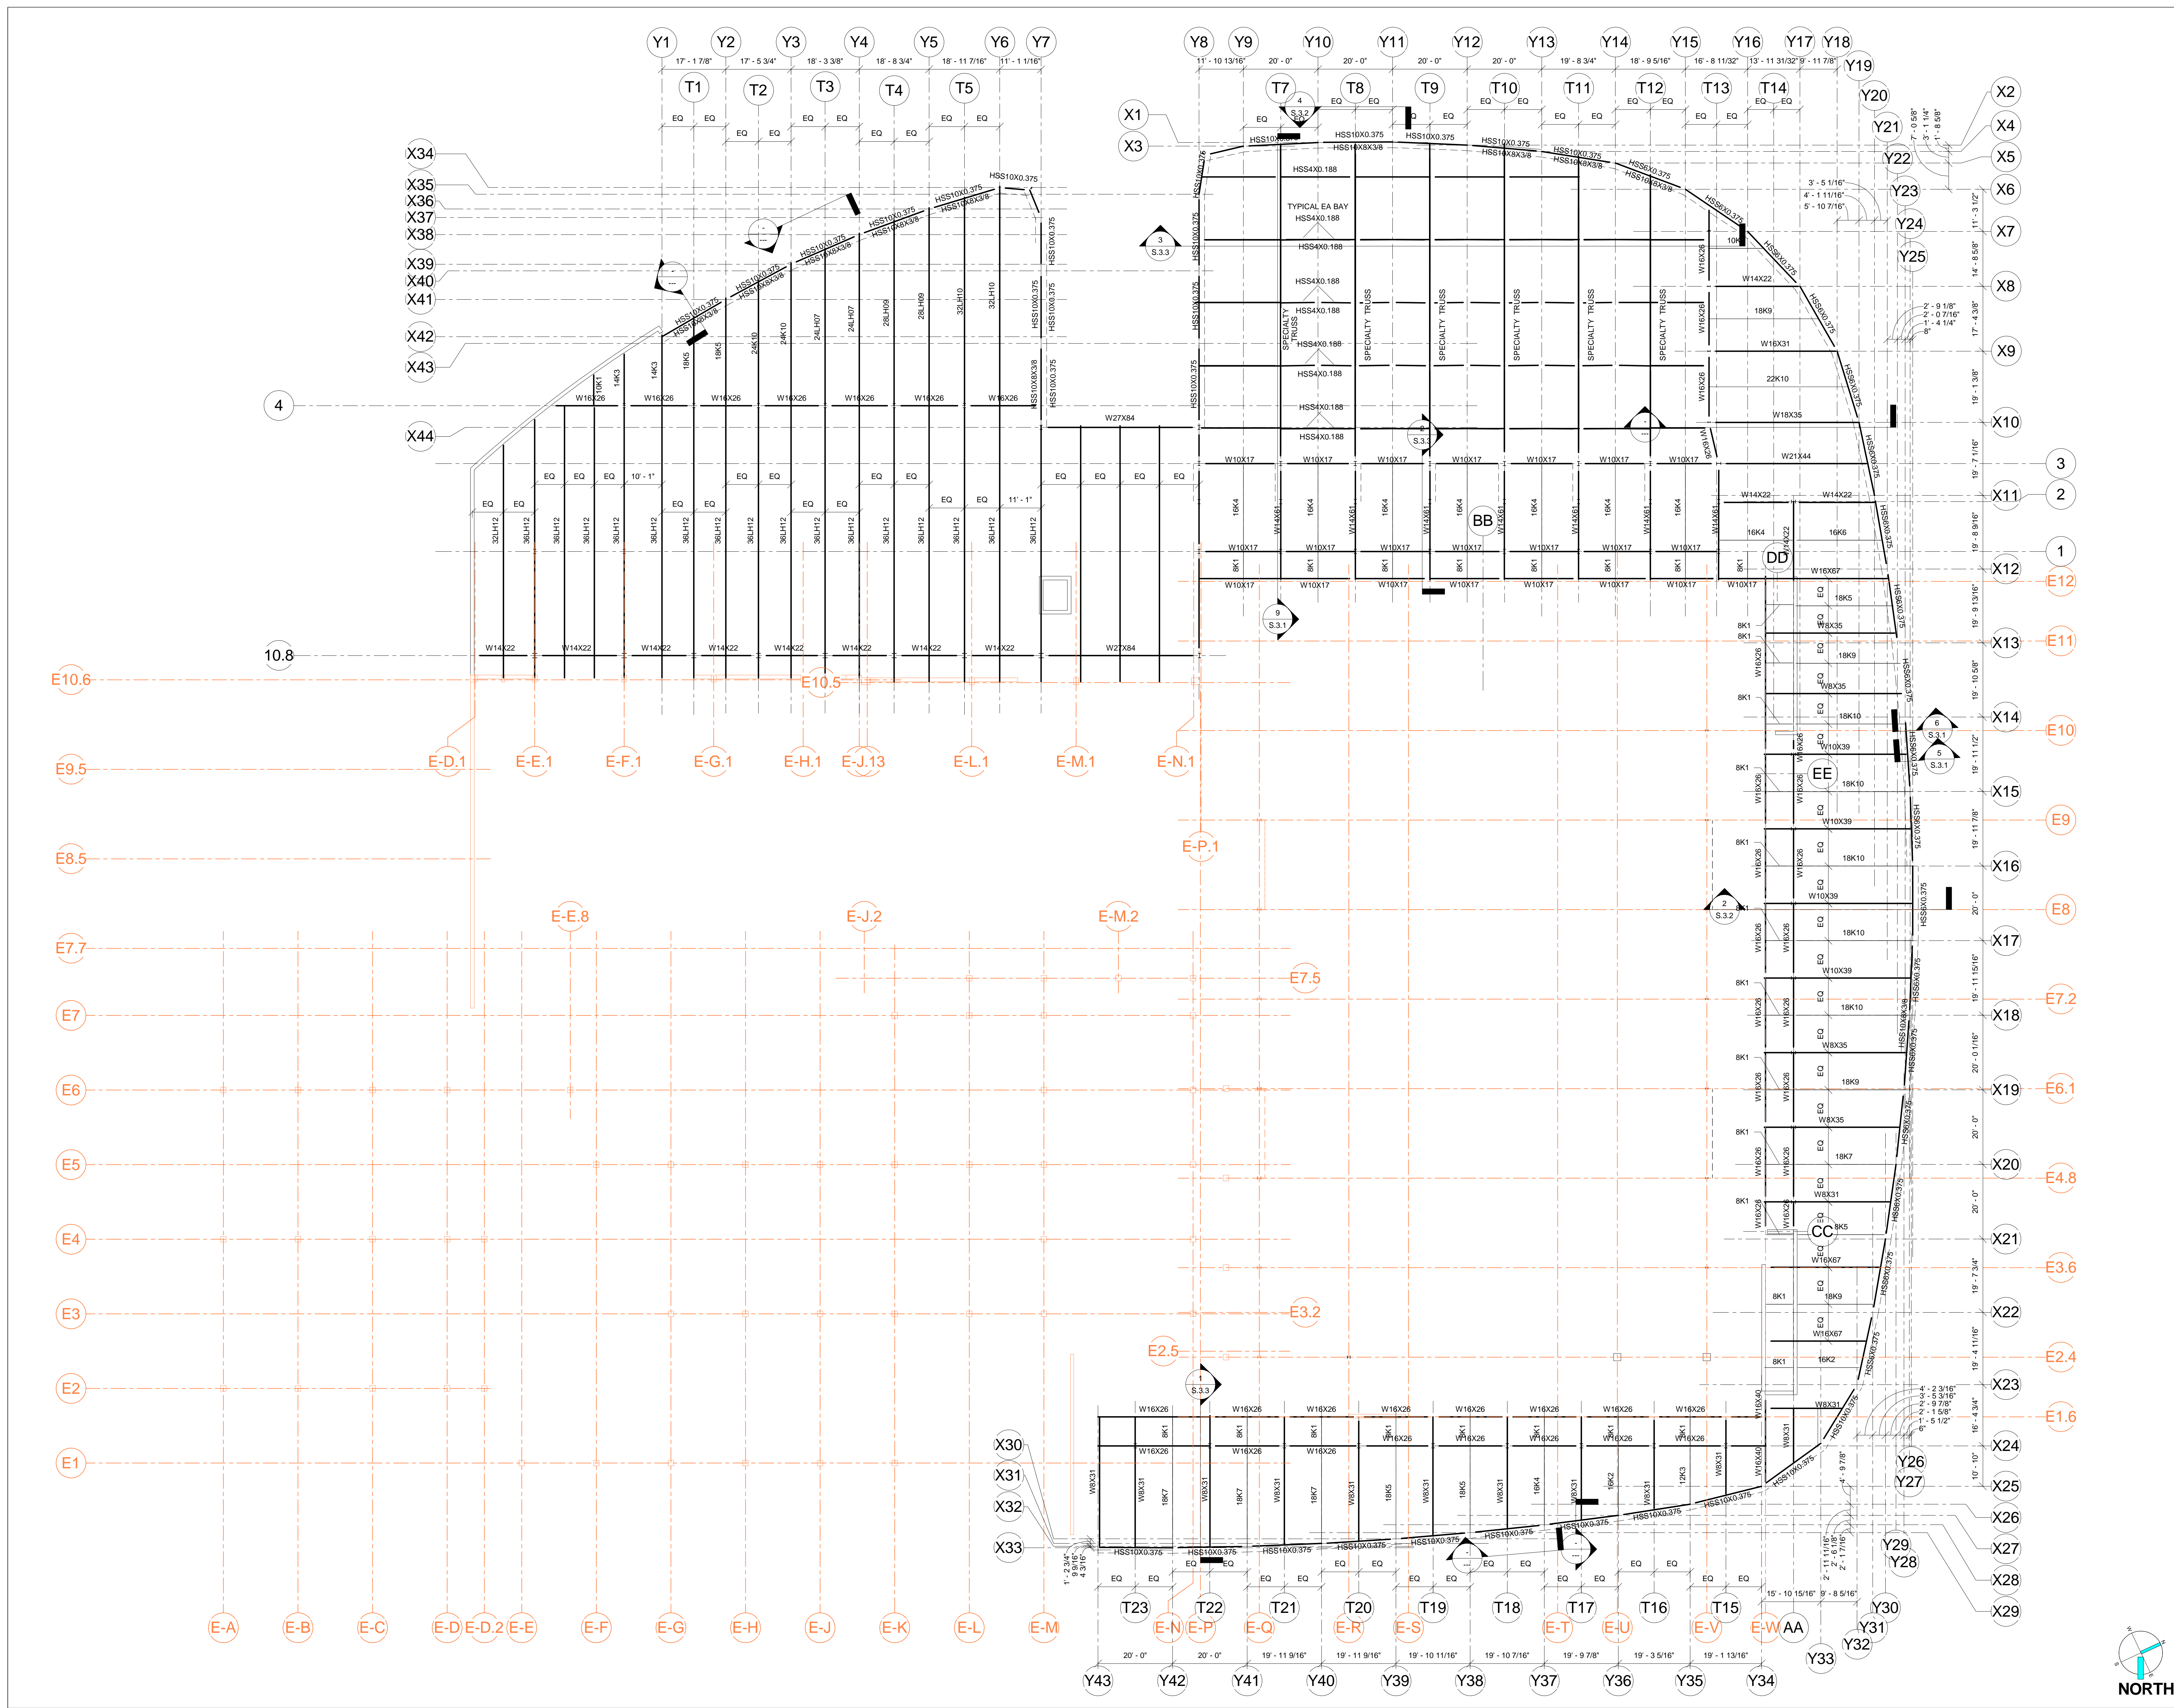

Northern Kentucky University - Student Recreation Center

75% DD

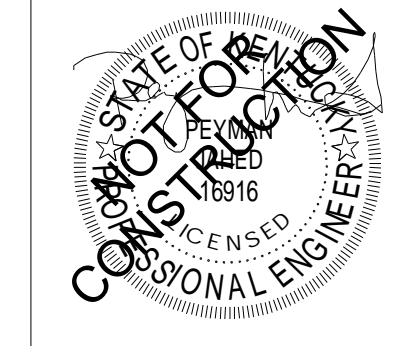

bfmj
 Brent F. McCreary, J.D.
 Consulting Structural Engineer
 125 EAST MAIN ST. SUITE 100
 LEXINGTON, KY 40502
 FAX: 606.253.2358
 CELL: 606.253.1107

212 North Upper Street
 Lexington, Kentucky 40507-1001
 P 859.252.6664 F 859.253.2358
 www.omniarchitects.com

Omni ARCHITECTS

Drawing Name:	ROOF FRAMING PLAN	#	Revision Date
NKU Project Number:			
Project Number:			
Date:			
Drawn By:	JLL	Checked By:	PJ

S.2.2