


2 WALL SECTION  
3/4" = 1'-0"

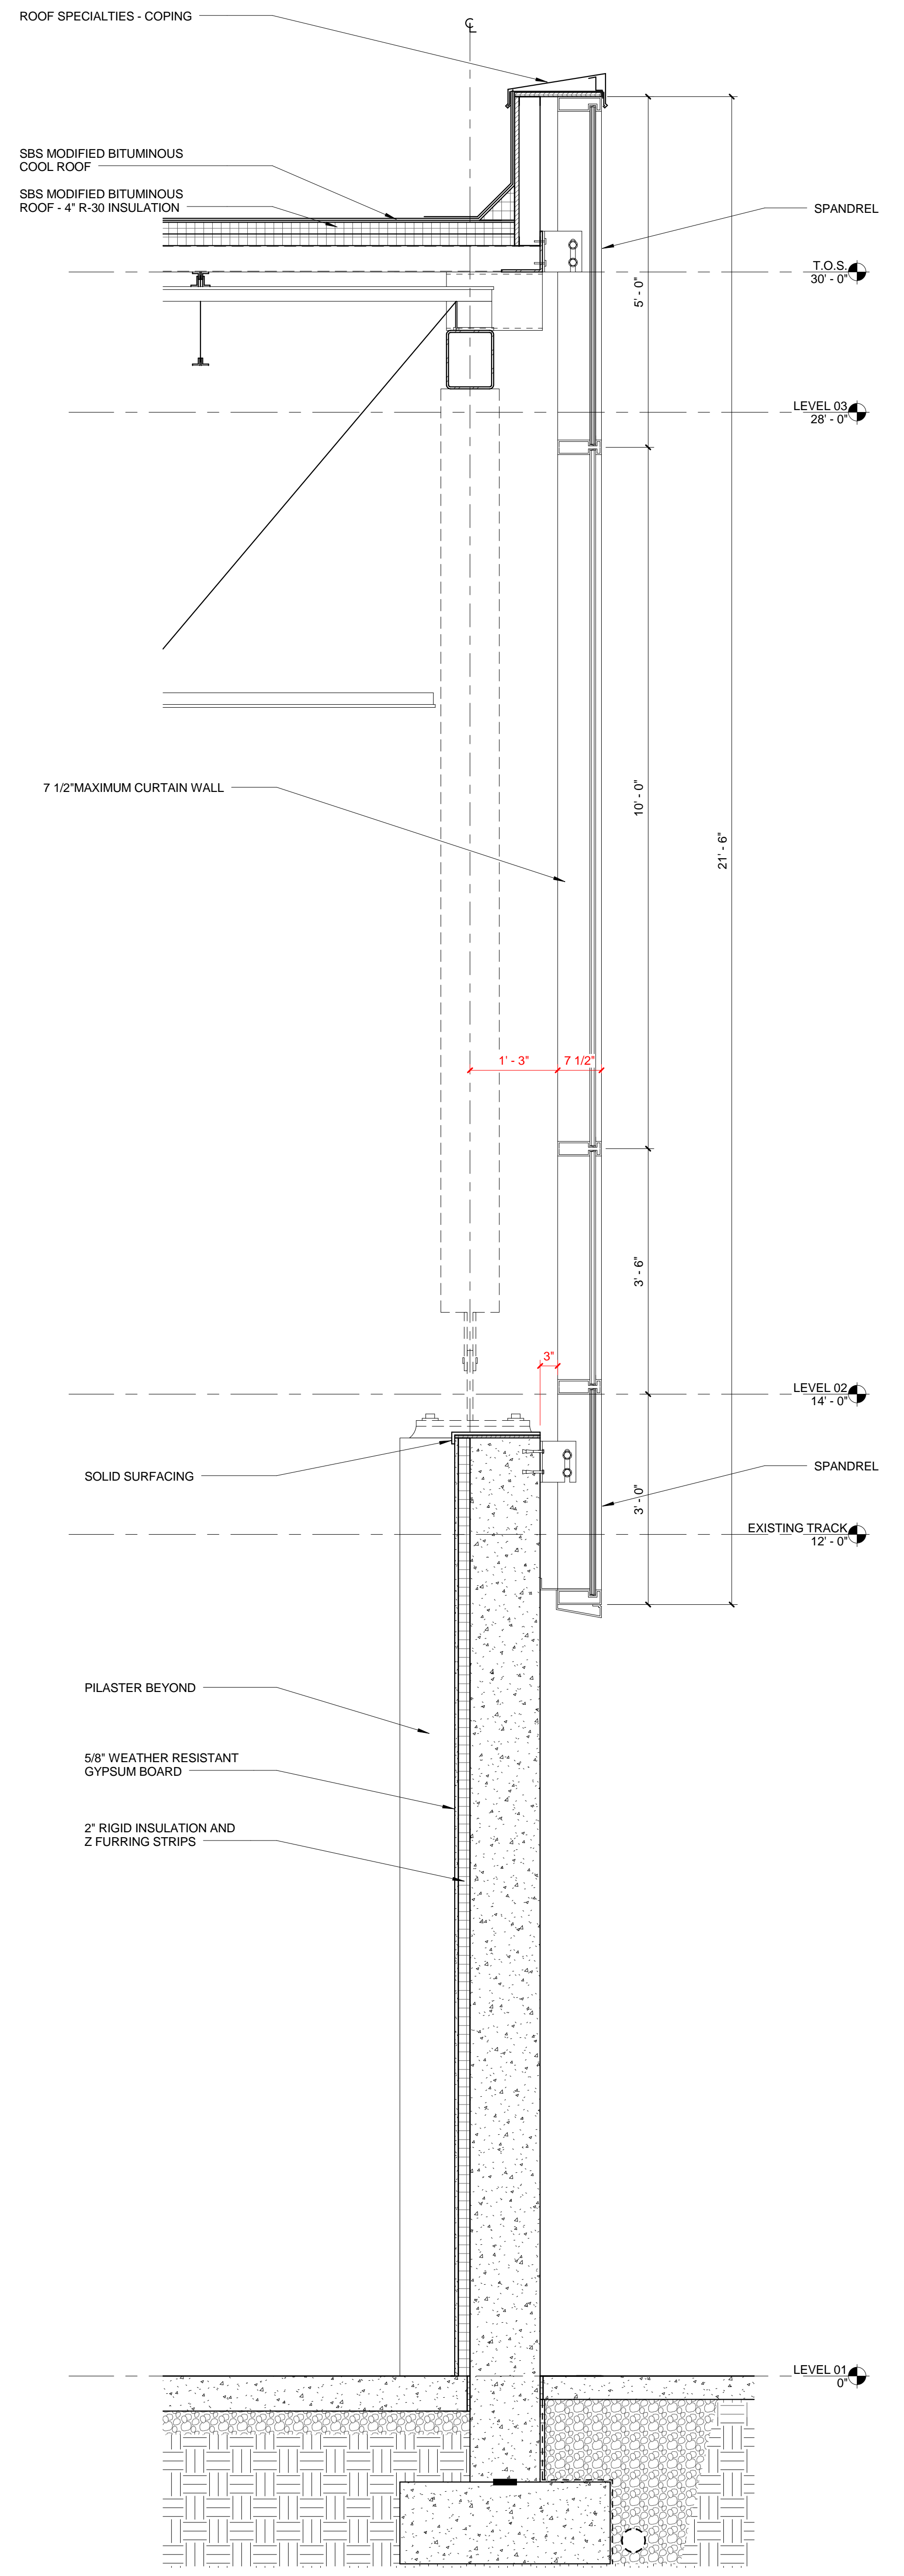

1 WALL SECTION  
3/4" = 1'-0"

# Northern Kentucky University - Campus Recreation Center


## 25% DD Package

Drawing Name:	Unnamed	#	Revision Date
NKU Project Number:	003869.00		
Project Number:	07/12/12	Author	Checked By:
Date:		Author	Checked By:



**Omni** ARCHITECTS  
 212 North Upper Street  
 Lexington, Kentucky 40507-1001  
 p 859.252.6664 f 859.253.2358  
 www.omniarchitects.com

**CANNONDESIGN**

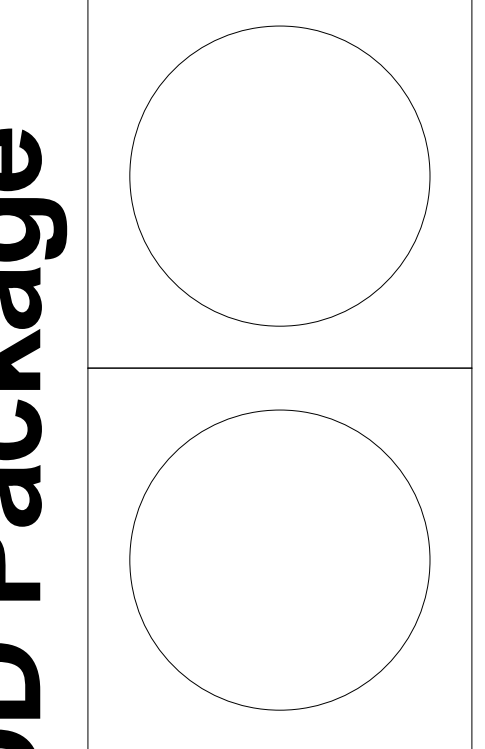

# A-402