


8/22/2012 2:05:30 PM

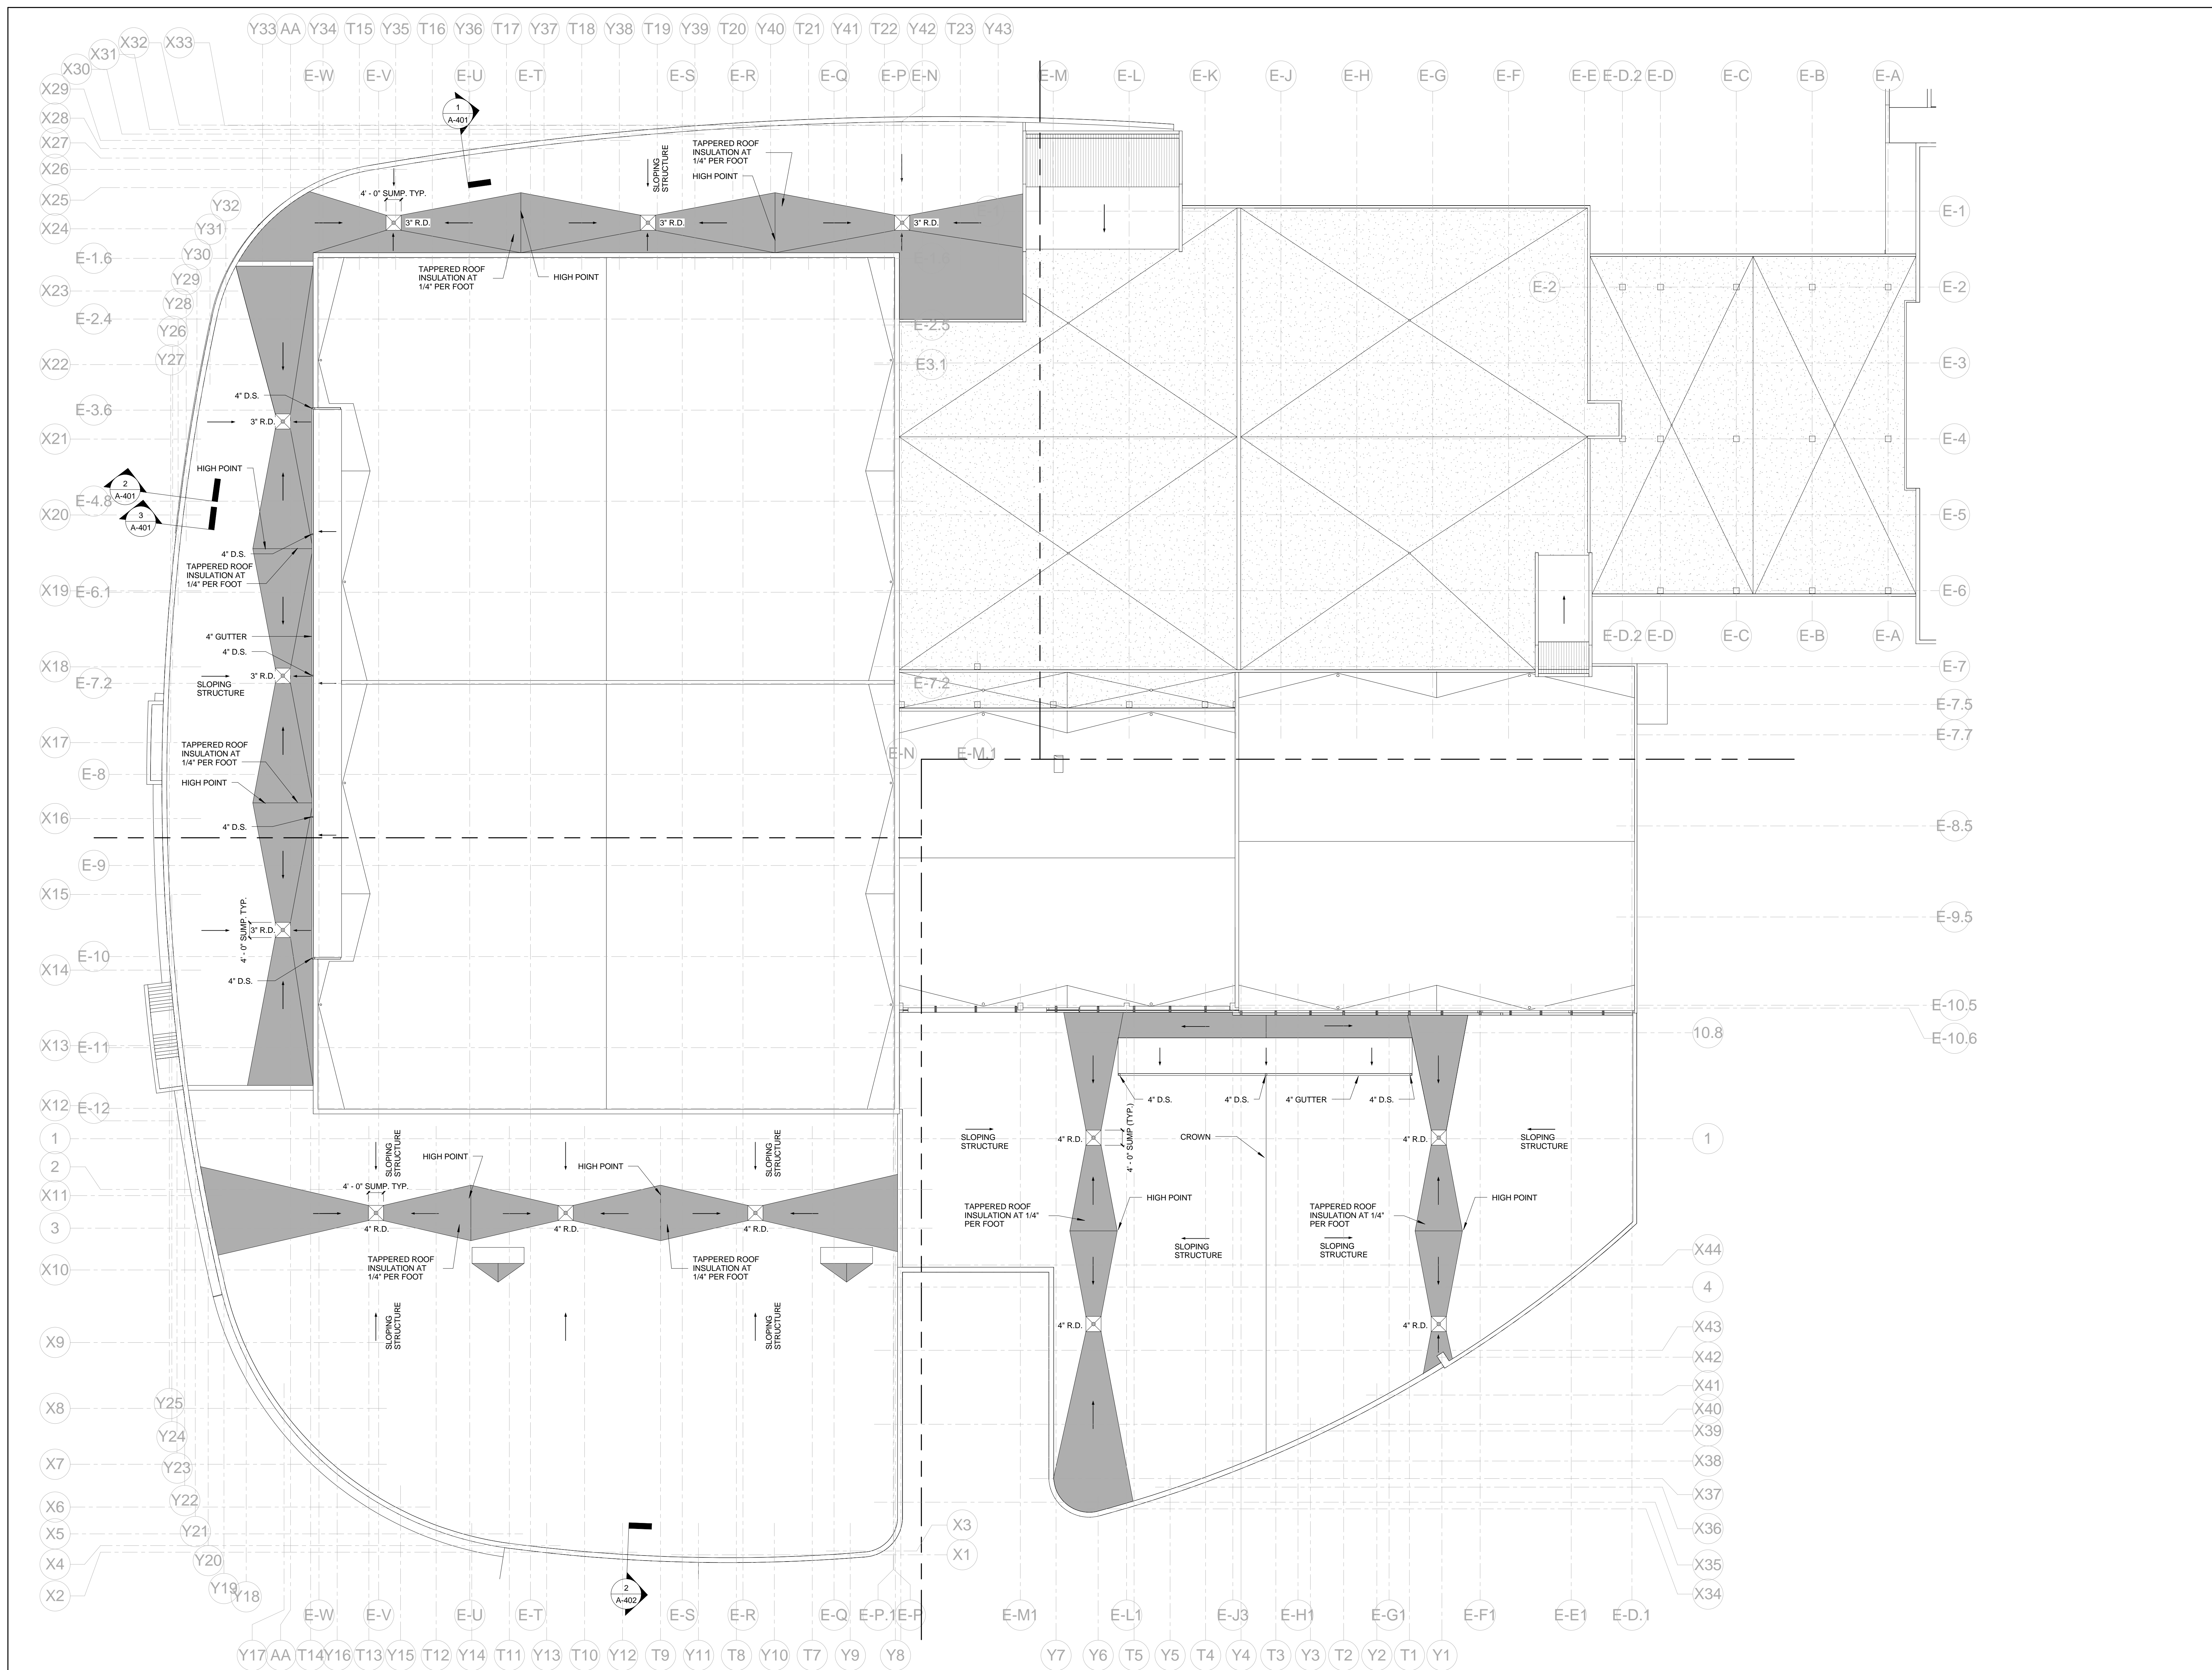


1 OVERALL ROOF PLAN
1/16" = 1'-0"


Northern Kentucky University - Campus Recreation Center

75% DD Package

| Drawing Name: | ROOF PLAN | # | Revision Date |
|---------------------|-----------|--------|---------------|
| NKU Project Number: | 003869.00 | | |
| Project Number: | 08/22/12 | Author | Checked By: |
| Date: | | Author | Checked By: |

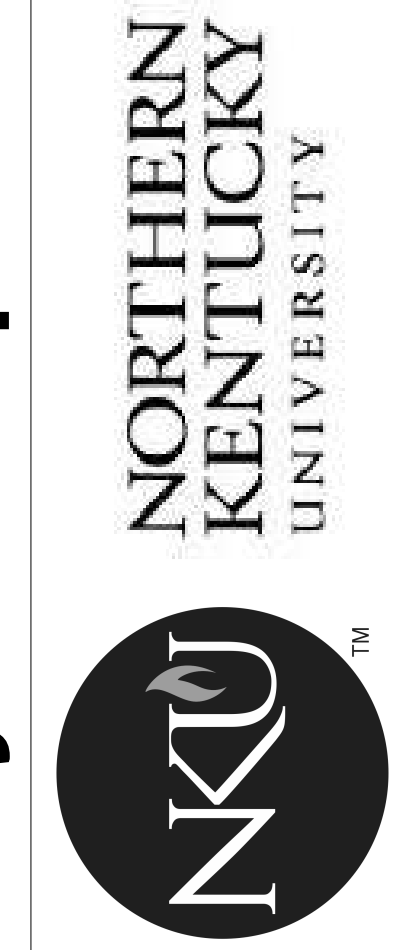

Omni ARCHITECTS
212 North Upper Street
Lexington, Kentucky 40507-1001
p 859.252.6664 f 859.253.2358
www.omniarchitects.com

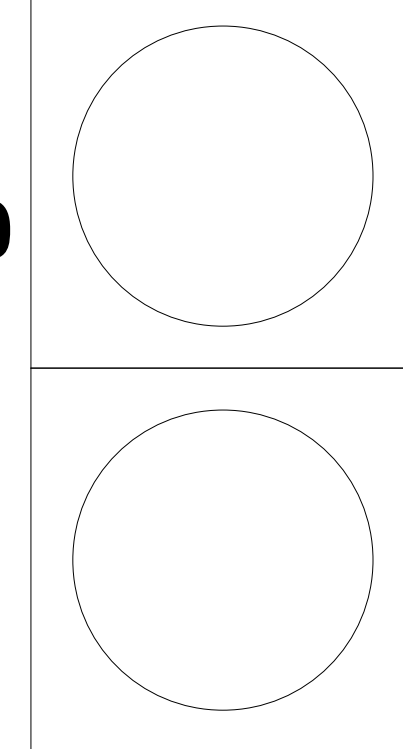

A-700

CANNONDESIGN