


- GRAPHIC LEGEND**
- HEAVY DUTY ASPHALT PAVEMENT
 - SYNTHETIC TURF
 - PERIMETER CONCRETE
 - HEAVY DUTY CONCRETE PAVEMENT
 - LIGHT DUTY CONCRETE PAVEMENT
 - BUILDING AND WALLS
 - DETECTABLE WARNING PAVEMENT
 - PERMEABLE PAVEMENT
 - LANDSCAPE MATERIAL
 - TEMPORARY 8" CONST. FENCE
 - PARKING METER SLEEVE

- BENCHMARKS**
- BM#1: MAG NAIL
N: 3192.94
E: 459.40
Z: 459.40
 - BM#2: MAG NAIL
N: 3192.94
E: 459.40
Z: 459.40

LAYOUT PLAN

SCALE: 1" = 20'0"

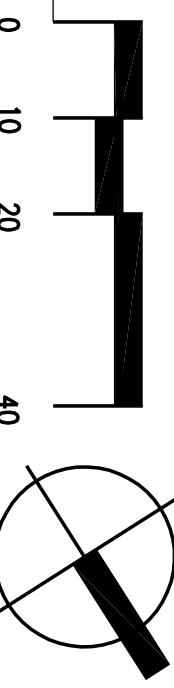

LAYOUT AND IMPROVEMENT NOTES

1. DIMENSIONS ARE NOT TO BE SCALED. SHOULD DISCREPANCIES OCCUR IN THE DIMENSIONS ON THESE PLANS, NOTIFY THE LANDSCAPE ARCHITECT.
2. PRIOR TO CONSTRUCTION OR DEMOLITION, THE CONTRACTOR SHALL VERIFY THE LOCATION OF ALL UTILITIES SO THAT NEW CONSTRUCTION WILL NOT DAMAGE OR INTERFERE WITH EXISTING UTILITIES. SHOULD DAMAGE OCCUR, IT IS THE CONTRACTOR'S RESPONSIBILITY TO REPAIR AND/OR REPLACE SAID DAMAGE AT THE CONTRACTOR'S EXPENSE.
3. CONSTRUCTION SHALL BE IN ACCORDANCE WITH THE KENTUCKY STANDARD SPECIFICATIONS FOR HIGHWAY CONSTRUCTION.
4. COORDINATES AND ELEVATIONS PROVIDED ON THESE PLANS ARE BASED ON SURVEY COORDINATES.
5. ONLY THE DIMENSIONS AND INFORMATION ON APPROVED PLANS SHALL BE USED FOR SITE IMPROVEMENTS. ANY OTHER SCALED DIMENSIONS FROM ANY OTHER PLANS ARE NOT TO BE USED. IN ADDITION, DIMENSIONS, DATA, AND ANY OTHER INFORMATION FROM ANY OTHER PLANS SHALL BE USED FOR SITE IMPROVEMENTS.
6. IT IS THE CONTRACTOR'S RESPONSIBILITY TO OBTAIN AND UTILIZE THE MOST CURRENT CONTRACT PLAN AND SPECIFICATION DOCUMENTS.
7. ALL WORK, CONSTRUCTION REQUIREMENTS, AND PERFORMANCE STANDARDS SHALL COMPLY WITH LOCAL AND STATE REGULATIONS FOR WORKER SAFETY.
8. CONTRACTORS SHALL COMPLY WITH THE MANUAL OF UNIFORM TRAFFIC CONTROL FOR HIGHEST SAFETY AND ALL OSHA REGULATIONS FOR WORKER SAFETY.
9. EXISTING SITE SURVEY INFORMATION PROVIDED BY SPAK, WILSON & LIND INC., THE HENRY CLAY, 608 SOUTH THIRD AVENUE, LOUISVILLE, KENTUCKY 40202, # (502) 584-4271, IS TO BE USED FOR THE NEW CONCRETE ADJACENT PAVEMENT. VERTICAL SURFACES AND/OR PAVEMENTS OF VARIOUS THICKNESSES.
10. EXPOSED SURFACES SHALL BE FINISHED TO MATCH THE EXISTING ROAD PROFILE OR TO CURRENT NEW ROADWAY CONSTRUCTION.
11. ALL ROAD ARE 5' UNLESS OTHERWISE NOTED.
12. ALL MARKINGS NOT OTHERWISE INDICATED SHALL BE PAINTED STRIPING AND SHALL CONFORM TO MUTCD STANDARDS.
13. ALL ROAD GRAD SHALL BE TO FACE OF CURB OR WALL UNLESS OTHERWISE INDICATED OTHERWISE. THE CONTRACTOR SHALL RECONSTRUCT THE ROAD TO MATCH THE EXISTING ROAD PROFILE OR TO CURRENT NEW ROADWAY CONSTRUCTION. CURB/ENCL. WHICH IS GREATER.
14. ALL MARKINGS NOT OTHERWISE INDICATED SHALL BE PAINTED STRIPING AND SHALL CONFORM TO MUTCD STANDARDS.
15. ASPHALT AND/OR CONCRETE PAVEMENT REMOVED AS A RESULT OF DEMOLITION OPERATIONS IS TO BE REPAIRED TO MEET CONSTRUCTION AND MATERIALS INSTALLED WITHIN THE RIGHT-OF-WAY SHALL CONFORM TO THE KENTUCKY STANDARD SPECIFICATIONS FOR ROAD AND BRIDGE CONSTRUCTION, LATEST EDITION OR METRO PUBLIC WORKS, WHICHEVER IS MORE STRINGENT. WILL BE PROVIDED A DETAIL, COORDINATE FILE FOR THE PURPOSES OF FIELD LOCATING AND STAKING ALL COMPONENTS INDICATED.
17. COMPONENTS INDICATED SHALL BE PROVIDED AS SHOWN.
18. SEE ARCHITECTURAL PLANS FOR COORDINATION OF IMPROVEMENTS.

CODED LAYOUT NOTES

KEY	DESCRIPTION	DETAILS
1	PAVERS OVER RIB ROOF BASE, SLOPER COURSE EDGE, HERRINGBONE PAPER FIELD. PAVERS TO BE BELDEN CLAY PAPER, RECOMMEND RED	B / SP-12.3
2	STANDARD CONCRETE HEADER CURB	H / SP-12.3
3	PERMEABLE PAVERS, SLOPER COURSE EDGE, CLAY PAPER, RECOMMEND RED	O / SP-12.3
4	5" THICK CONCRETE PAVEMENT - HISTORIC W/	E / SP-12.3
5	CONCRETE PAINTER	A / SP-12.0
6	CONCRETE OTTOMAN 'X'	A / SP-12.1
7	CONCRETE OTTOMAN 'B'	B / SP-12.1
8	FLUSH CONCRETE HEADER CURB	H / SP-12.3
9	CONCRETE CURB AND GUTTER	J / SP-12.3
10	SYNTHETIC FIELD	J / SP-12.2
11	PERIMETER CONCRETE PAVEMENT	F / SP-12.3
12	8" THICK REINFORCED CONCRETE PAVEMENT	O / SP-12.3
13	CONCRETE REBORN CURB	L / SP-12.3
14	HEAVY DUTY ASPHALT	A / SP-12.3
15	8" CHAIN LINK FENCE/GATE IN 8" WIDE CONCRETE CURB. GATES SIZED AS INDICATED ON DETAILS	B.C.D./SP-12.2
16	PAINTED CROSSWALK	P / SP-12.3
17	ALTERNATE FIELD VEHICLE PARKING SPACE & STRIPING	F / SP-12.4
18	8" CHAIN LINK FENCE IN 8" WIDE CONCRETE CURB W/ SYNTHETIC NETTING ATTACHED TO TOP OF FENCE. MANUFACTURER INFORMATION	A / SP-12.2
19	DECORATIVE BOLLARD	H / SP-12.4
20	HANDCAP PARKING SPACE WITH SIGNAGE	E / SP-12.4
21	4" CONCRETE ROLL CURB	O / SP-12.3
22	NOISE WARNING PAVERS	O / SP-12.3
23	4.4" TREE WELL PAVES GRADE. REFER TO LANDSCAPE PLAN FOR GATE ORIENTATIONS.	O / SP-12.4
24	DUMPSTER ENCLOSURE	A / SP-12.4
25	TAPER CURB IN/OUT TO MEET AND MATCH GRAD. AS INDICATED ON GROUND/PARKING PLANS.	J / SP-12.4
26	PAINTED ISLAND OVER EXISTING PAVEMENT	J / SP-12.4
27	BLACK OUT EXISTING STRIPING AS INDICATED.	
28	CONCRETE BENCH	O / SP-12.1
29	BRAINING FOAM/ANK W/ROCK OS MODEL #55555 OR EQUAL. REFER TO UTILITY PLAN FOR ADDITIONAL INFORMATION.	O / SP-12.4
30	3" CURB CUT	M / SP-12.3
31	RAIN WATER HARVESTING TANK	SHEET SP-10.0
32	PAINTED 4" WHITE PARKING STRIPE	
33	STORM STRUCTURE - SEE DRAINAGE PLANS FOR ADDITIONAL INFO.	
34	5-GRADE/NEW/CONCRETE	E / SP-12.3
35	NEW 5" CONCRETE SIDEWALK	E / SP-12.3
36	NEW 4" CONCRETE SIDEWALK	E / SP-12.3
37	NEW 4" CONCRETE SIDEWALK	E / SP-12.3
38	NEW 4" CONCRETE SIDEWALK	E / SP-12.3
39	NEW 4" CONCRETE SIDEWALK	E / SP-12.3
40	NEW 4" CONCRETE SIDEWALK	E / SP-12.3

PURPOSE OF THESE DRAWINGS IS TO REFLECT ALL CHANGES AND CLARIFICATIONS MADE THRU PREVIOUSLY ISSUED ADDENDA. CONTRACTOR IS RESPONSIBLE FOR ADHERENCE TO IMPROVEMENTS REFLECTED IN THE CONTRACT BIDS AND SPECIFICATIONS.

Consolidated Addenda 3-11-12

University of Louisville - Student Recreational Facility (Bid Phase #4)

100 % CD's

Louisville, Ky

SD-5.0

Drawing Name / Description	LAYOUT PLAN	#	Revision Date
U of L Project Number:		1	
A&E Project Number:		2	
Date:	JANUARY, 2012	3	
Drawn By:	SDS	4	
Checked By:	JLC / K/LW	5	
		6	
		7	
		8	

CARMAN
ENVIRONMENTALLY REALIZED
Landscape Architecture • Land Planning • Site Engineering
310 OLD EAST VINE STREET LEXINGTON, KY 40506
P: (859) 254-9803 F: (859) 255-8625

Omni ARCHITECTS
212 North Upper Street
Lexington, Kentucky
40507-1001
P 859.252.6664
F 859.252.6664
www.omniarchitects.com
