

# University of Louisville - Student Recreation Center (Phase #3 - Construction Set) Louisville, Ky

**Omni** ARCHITECTS  
 212 North Upper Street  
 Lexington, Kentucky 40507  
 p 859.252.6664 f 859.253.2358  
 www.omniarchitects.com

**CANNONDESIGN**

**UNIVERSITY OF LOUISVILLE**

**RANGASWAMY AND ASSOC., INC.**  
 Suite 420, The Landmark Building  
 Louisville, Kentucky 40202  
 Fax: (606)598-2940 www.rangaswamy.com


#	Revision Date
2	Jan 24, 2012

Drawing Name: STRUCTURAL EXTERIOR LINTEL ELEVATIONS


U of L Project Number: Omni1 - 1105.00 Cannon - 08667.00

Project Number: March 02, 2012


Date: VPP Checked By: ANTHONY

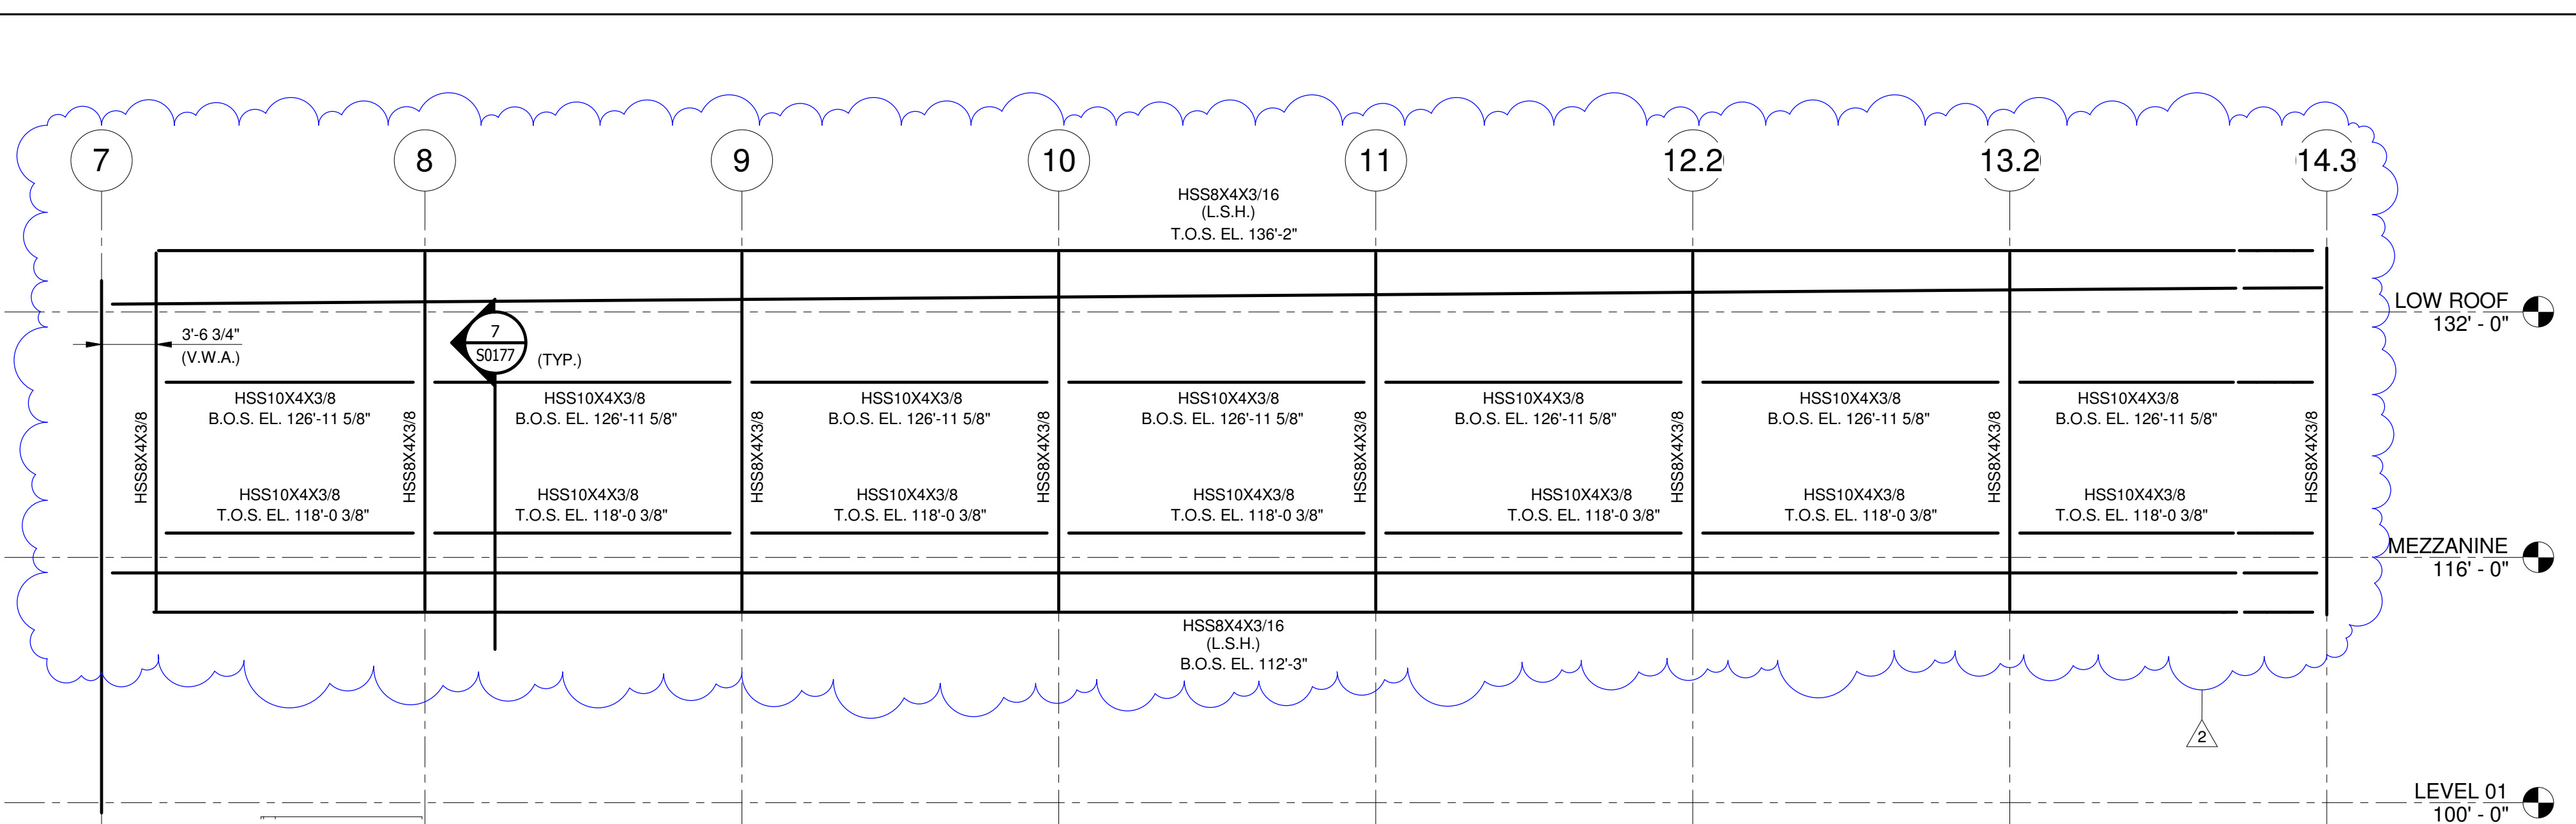


LINTEL EL. NEAR GRID K  
 SCALE: 1/8" = 1'-0"  
 S0152

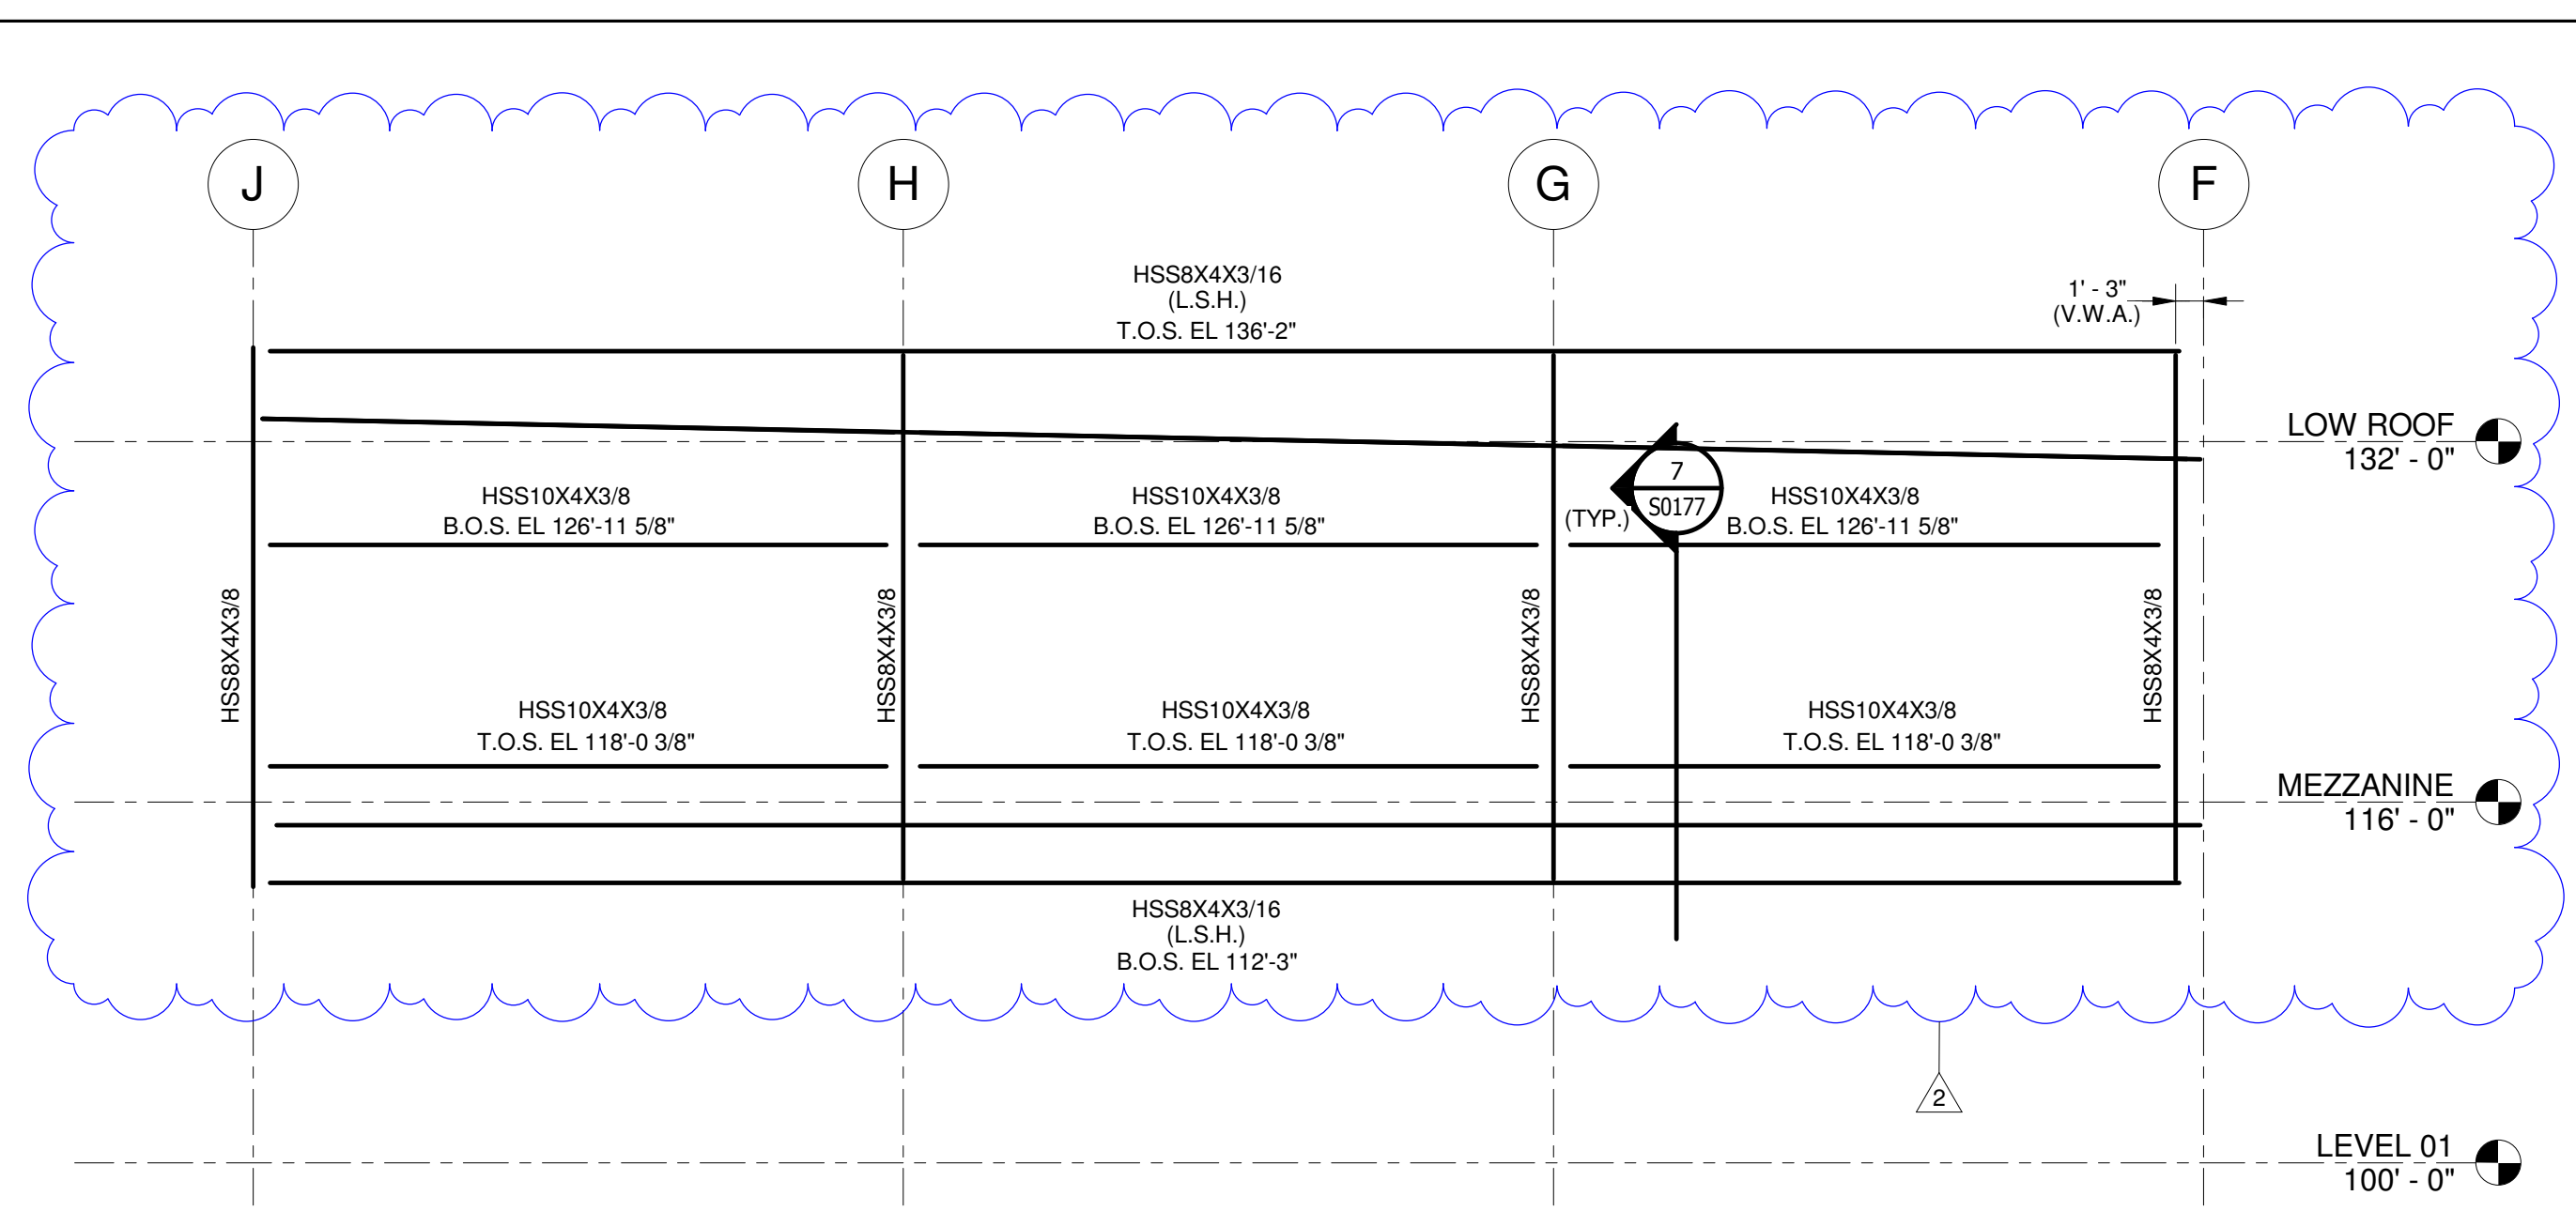


LINTEL EL. NEAR GRID 15.2  
 SCALE: 1/8" = 1'-0"  
 S0152

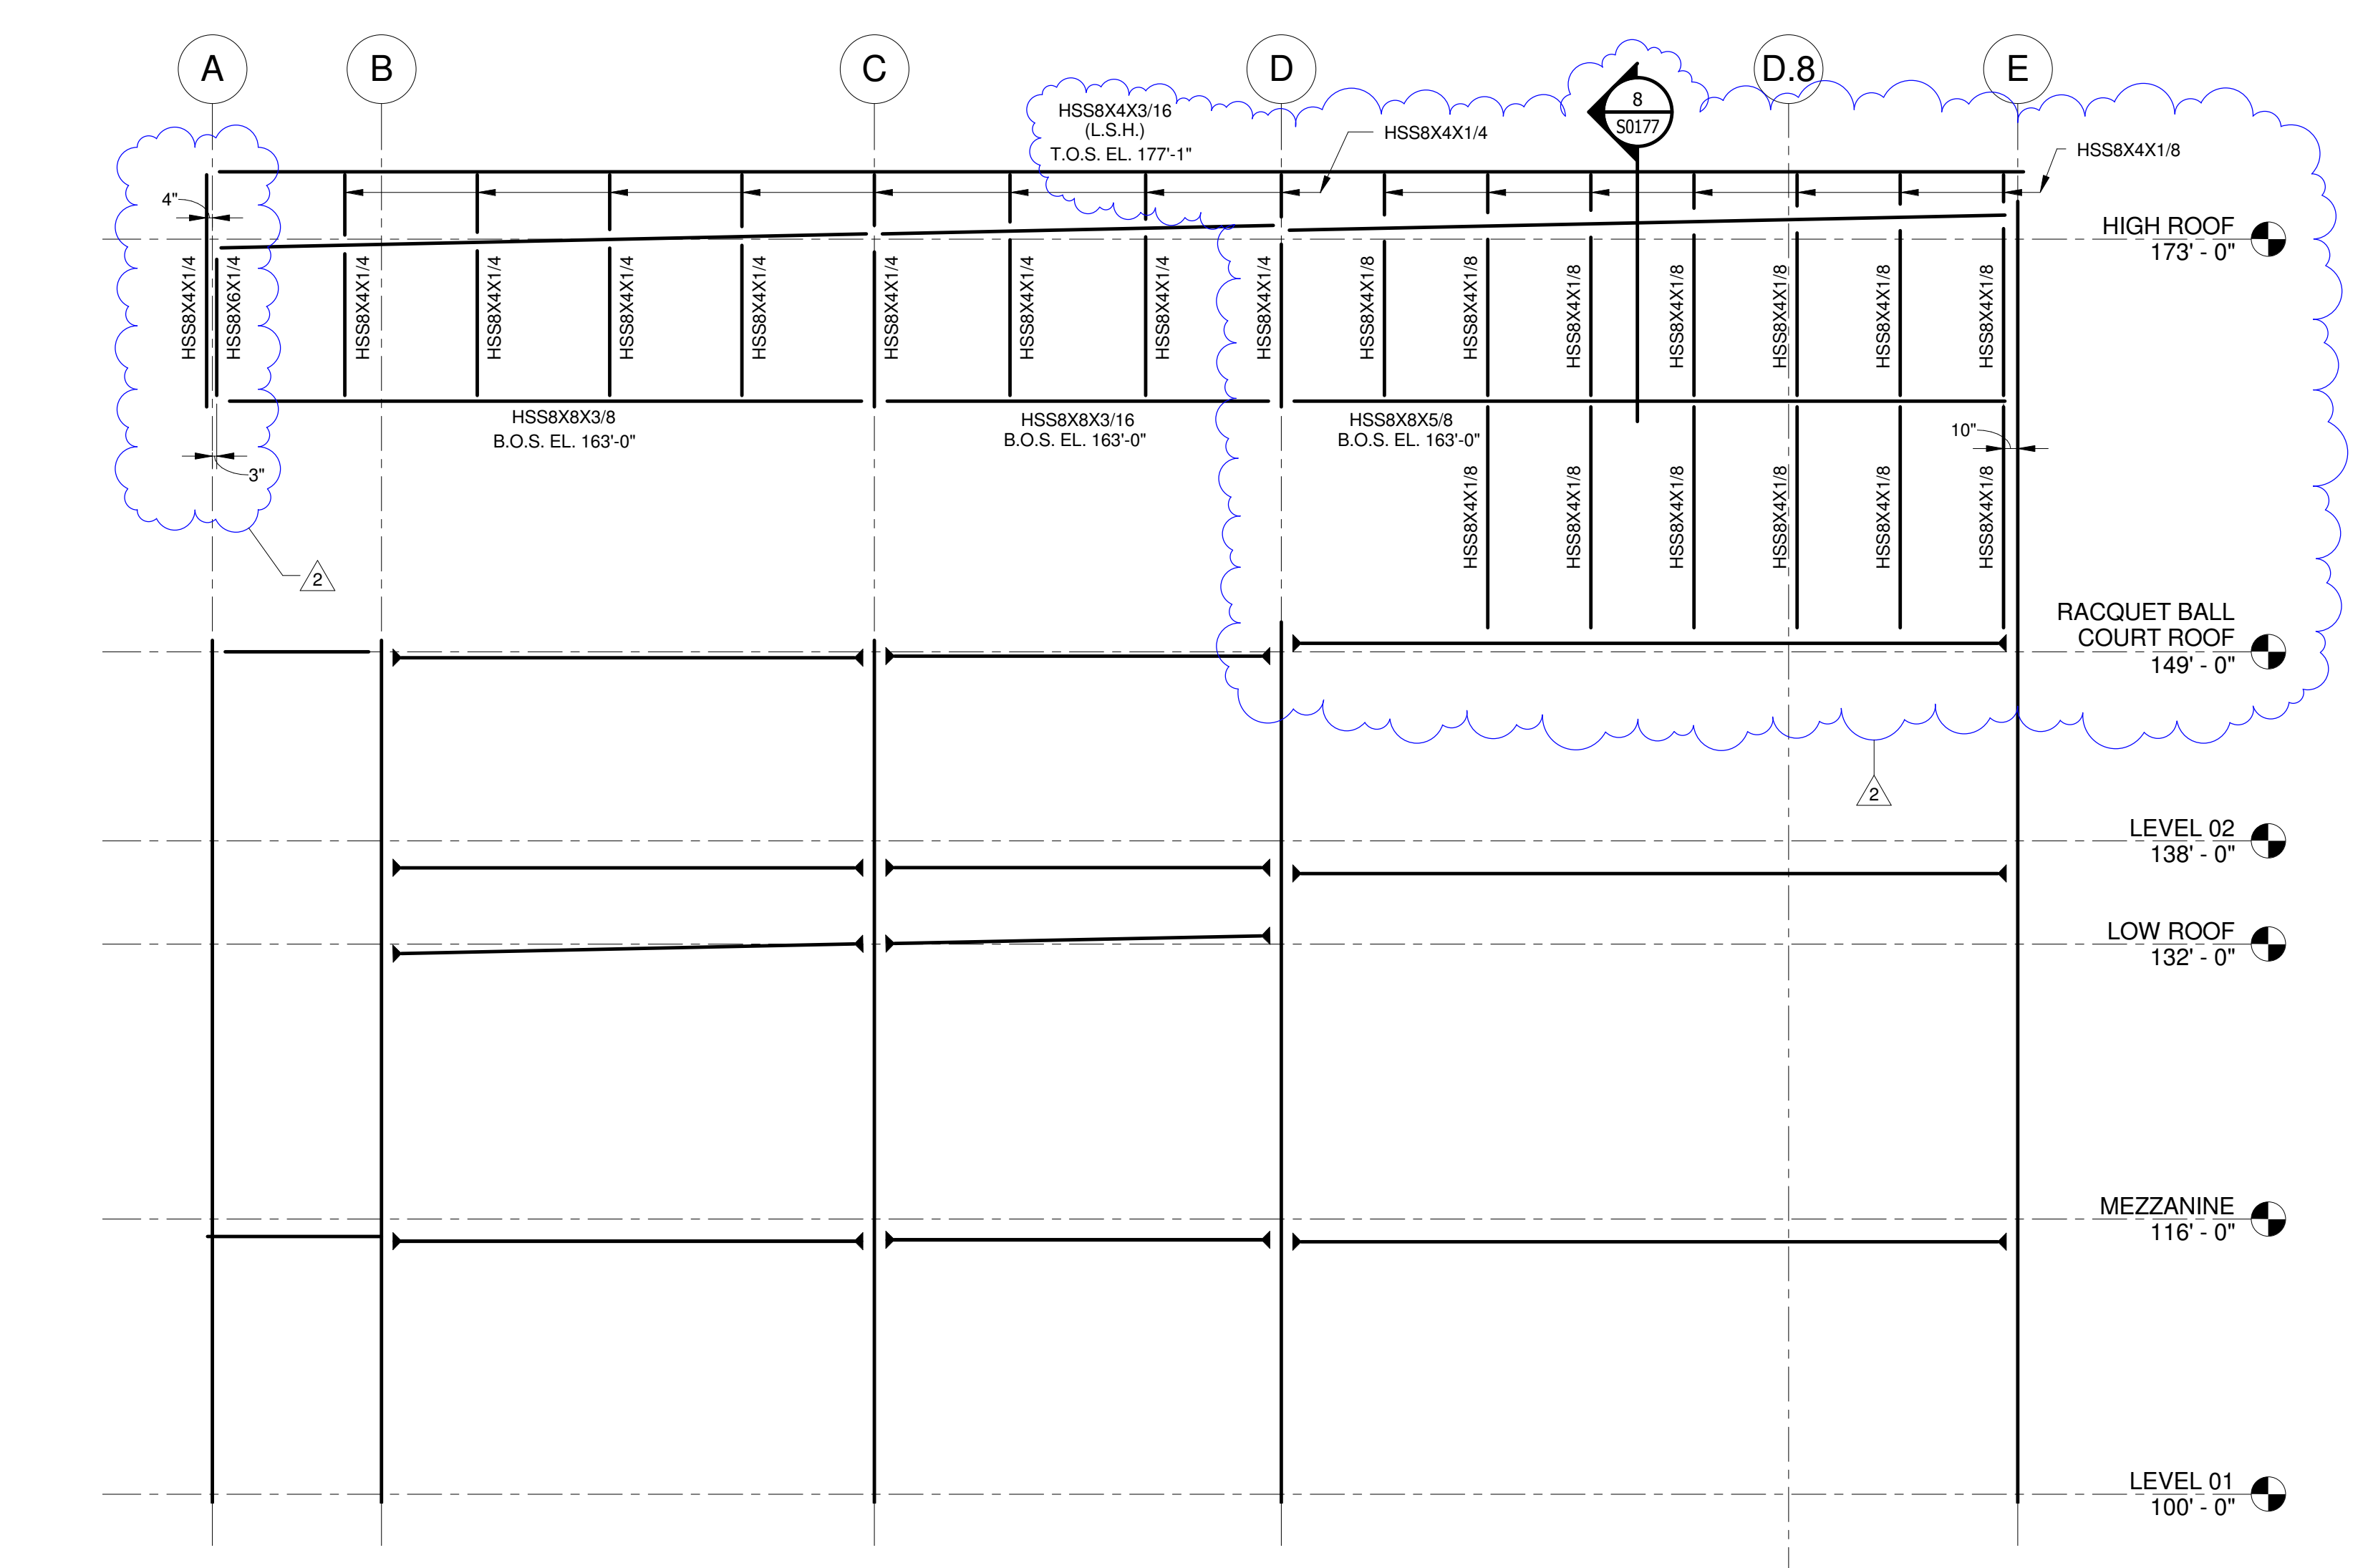

HIGH ROOF VERTICALS ALONG GRID 11  
 SCALE: 1/8" = 1'-0"  
 S0152

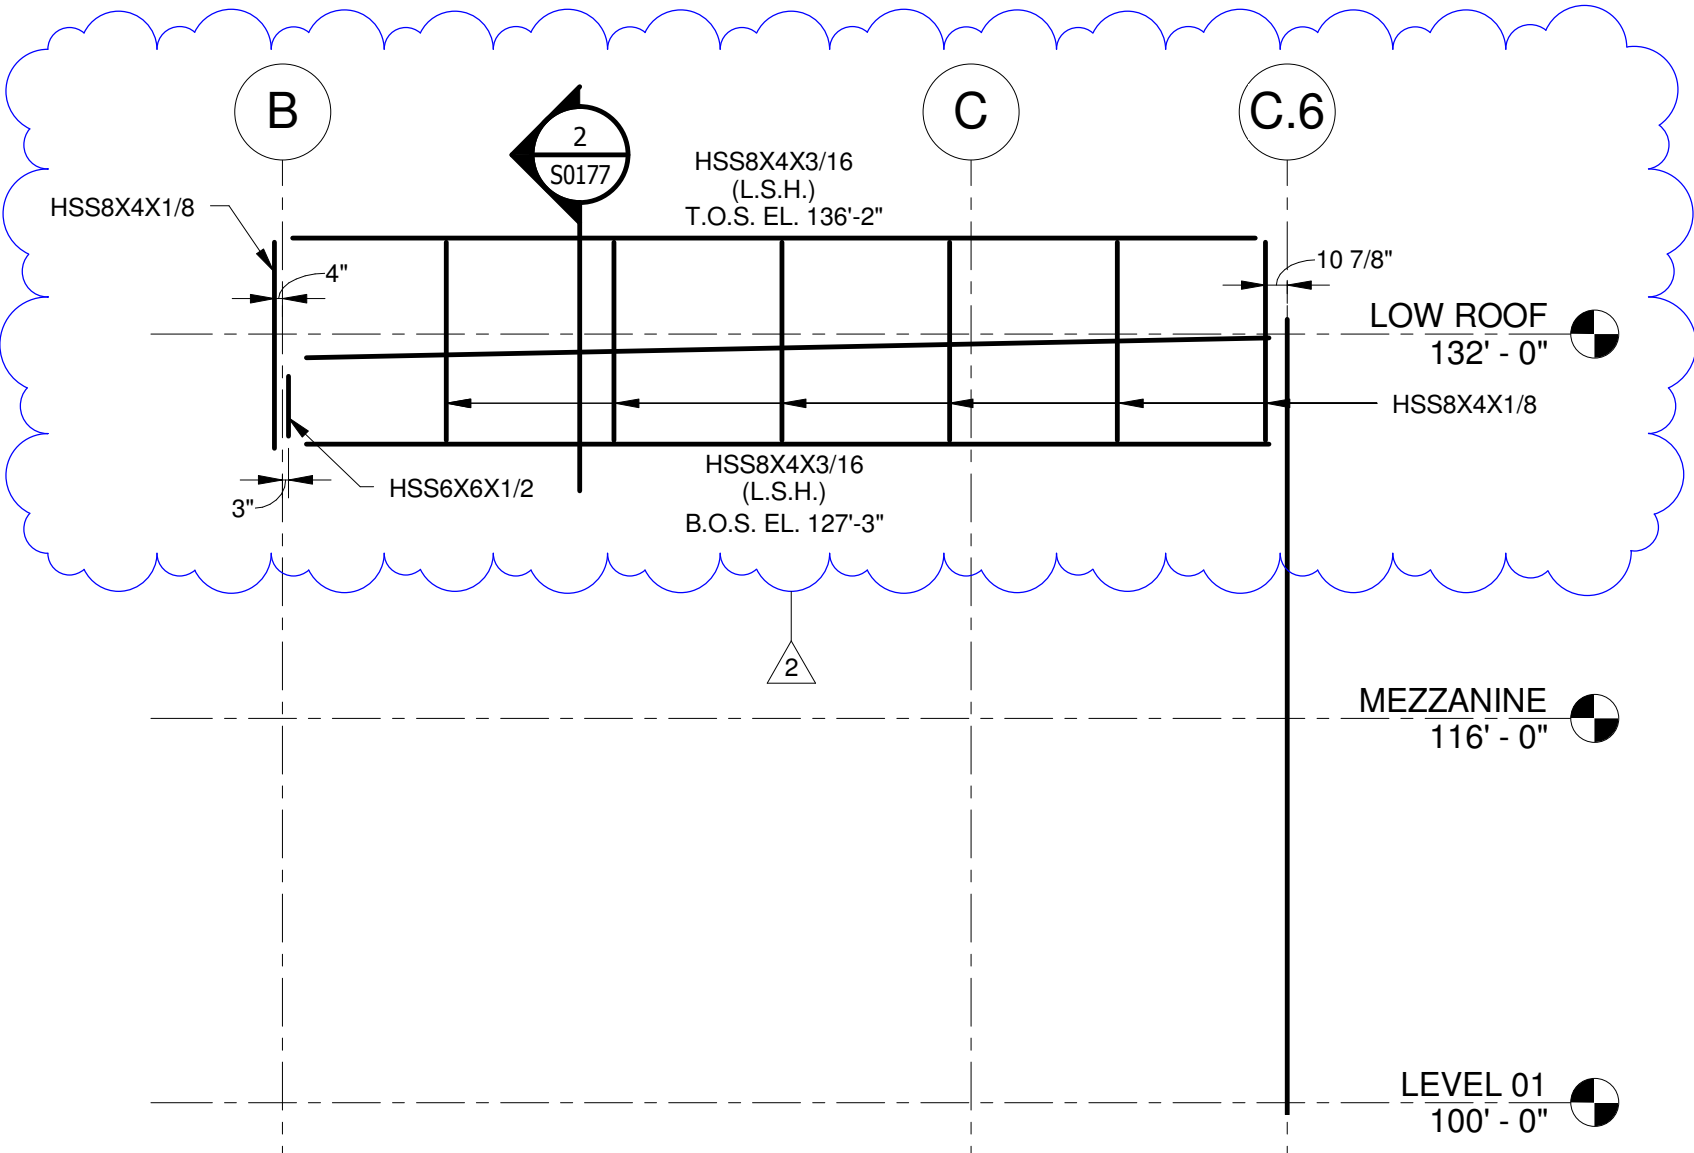

LOW ROOF VERTICALS ALONG GRID 1  
 SCALE: 1/8" = 1'-0"  
 S0152

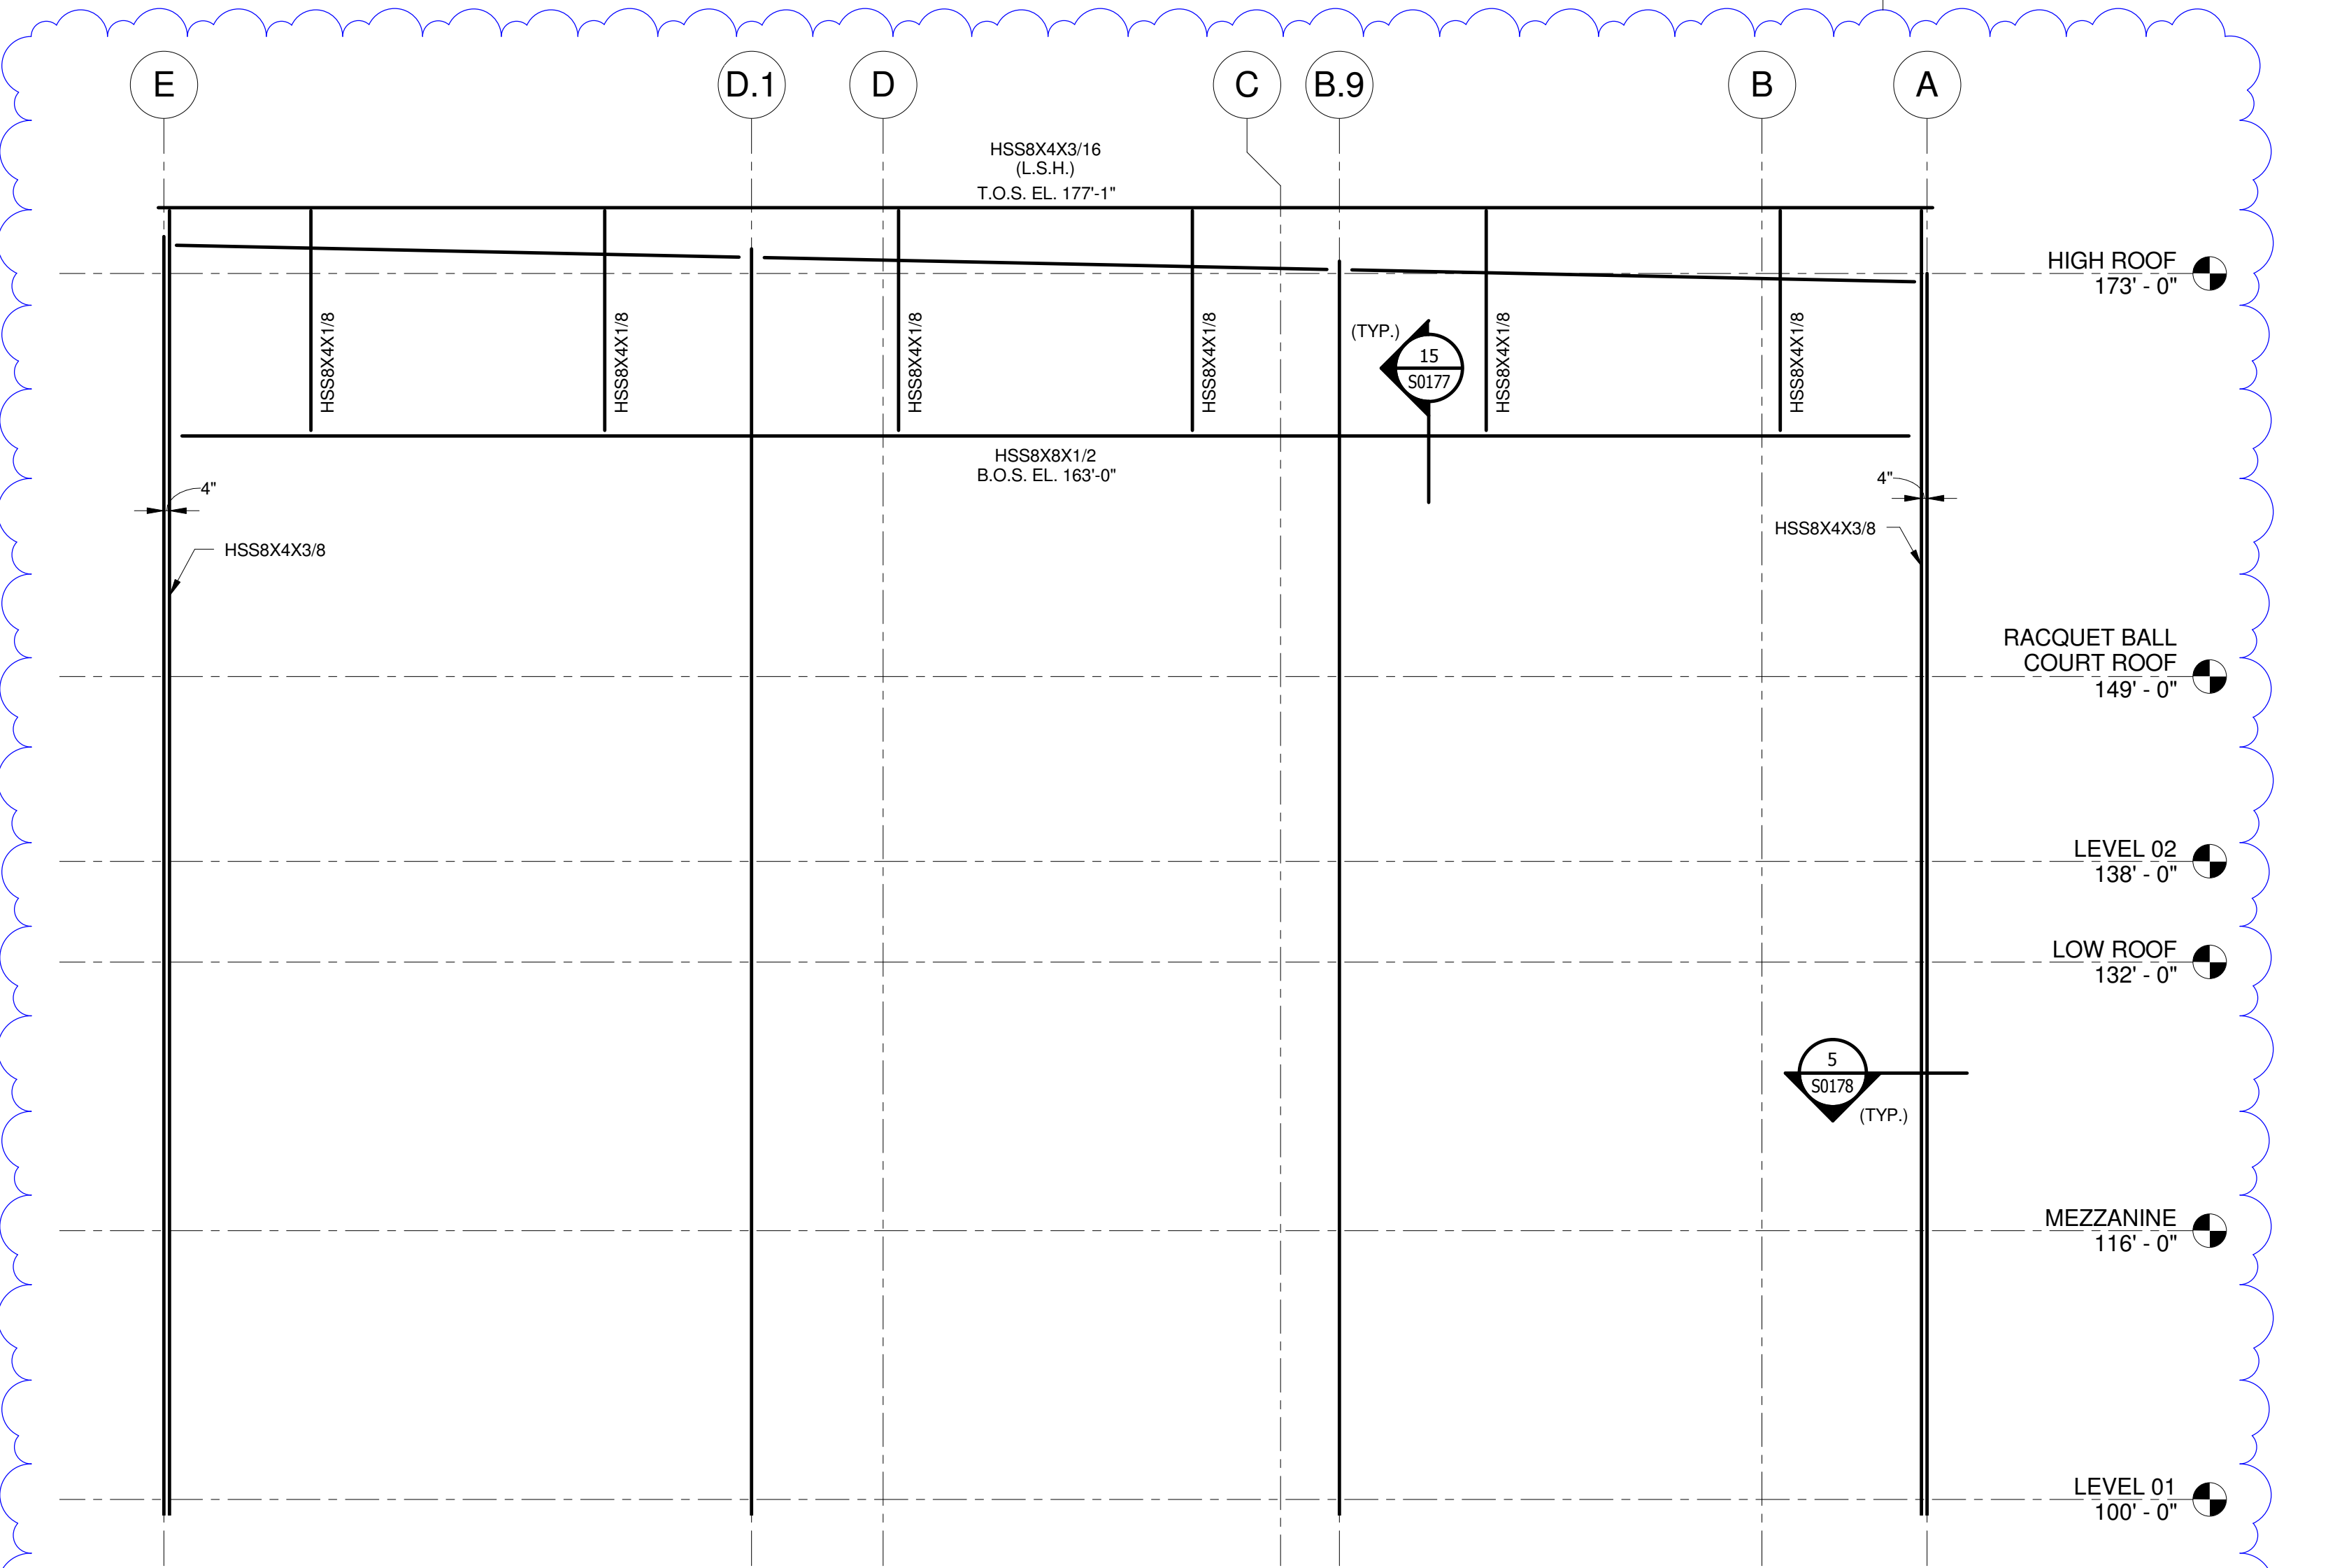

LINTEL EL. ALONG GRID 23 AT HIGH ROOF  
 SCALE: 1/8" = 1'-0"  
 S0152

**LEGEND:**  
 [Symbol] = CLOUDED ITEMS WHERE CHANGED PER ADDENDUM  
 [Symbol] = ADDENDUM NUMBER

**DISCLAIMER NOTE:**  
 THIS SET OF CONSTRUCTION DRAWINGS HAS BEEN UPDATED TO INCLUDE ANY CHANGES ISSUED THROUGH ADDENDUM OR OTHER MEANS. EVERY EFFORT HAS BEEN TAKEN TO INCLUDE ALL CHANGES TO DATE. THE CONTRACTOR IS STILL RESPONSIBLE FOR PROVIDING ANY ITEMS THAT WERE SHOWN AS PART OF THE ORIGINAL BID SET THAT MAY HAVE BEEN OVERLOOKED AND NOT INCLUDED IN THIS SET.

**S0152**

© Cannon Design 2010. All rights reserved. No part of this drawing may be reproduced or utilized in any form without written authorization by The Cannon Corporation.  
 02-03-2012 16:27:29