

HSS SPACER TUBE ELEV. ALONG GRID B  
 SCALE: 1/8" = 1'-0" 1  
S0155

NOTE:  
 1. FOR LINTEL AND OTHER FRAMING INFORMATION REFER ELSEWHERE.


LEGEND:  
 = CLOUDED ITEMS WHERE CHANGED PER ADDENDUM  
 = ADDENDUM NUMBER

DISCLAIMER NOTE:  
 THIS SET OF CONSTRUCTION DRAWINGS HAS BEEN UPDATED TO INCLUDE ANY CHANGES ISSUED THROUGH ADDENDUM OR OTHER MEANS. EVERY EFFORT HAS BEEN TAKEN TO INCLUDE ALL CHANGES TO DATE. THE CONTRACTOR IS STILL RESPONSIBLE FOR PROVIDING ANY ITEMS THAT WERE SHOWN AS PART OF THE ORIGINAL BID SET THAT MAY HAVE BEEN OVERLOOKED AND NOT INCLUDED IN THIS SET.

# University of Louisville - Student Recreation Center (Phase #3 - Construction Set) Louisville, Ky

#	Revision Date
2	Jan 24, 2012

Drawing Name: HSS SPACER TUBE ELEVATIONS  
 U of L Project Number: Omni1 - 1105.00  
 Project Number: Cannon - 08667.00  
 Date: March 02, 2012  
 Drawn By: VPP  
 Checked By: ANTHONY

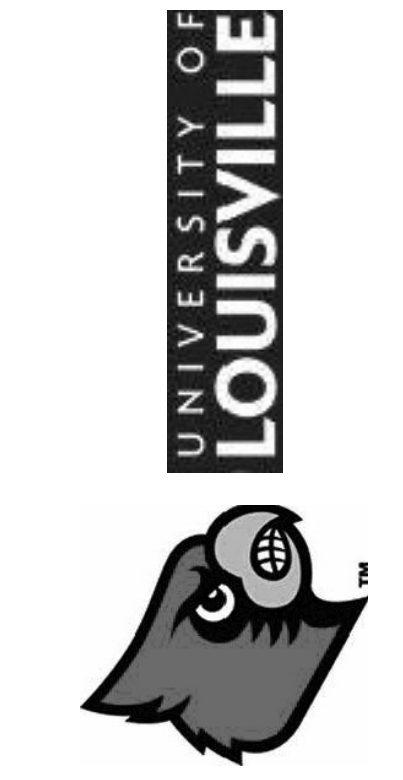

**Omni** ARCHITECTS  
 212 North Upper Street  
 Lexington, Kentucky 40507-1001  
 p 859.252.6664 f 859.253.2388  
 www.omniarchitects.com

**CANNONDESIGN**

**RANGASWAMY AND ASSOC., INC.**  
 Suite 420, The Landmark Building  
 Louisville, Kentucky 40202  
 Fax: (502) 588-2240 www.rangaswamy.com

**S0155**