


GYM X-BRACING ELEVATION ALONG GRID 23
SCALE: 1/4"=1'-0"

DISCLAIMER NOTE:
THIS SET OF CONSTRUCTION DRAWINGS HAS BEEN UPDATED TO INCLUDE ANY CHANGES ISSUED THROUGH ADDENDUM OR OTHER MEANS. EVERY EFFORT HAS BEEN TAKEN TO INCLUDE ALL CHANGES TO DATE. THE CONTRACTOR IS STILL RESPONSIBLE FOR PROVIDING ANY ITEMS THAT WERE SHOWN AS PART OF THE ORIGINAL BID SET THAT MAY HAVE BEEN OVERLOOKED AND NOT INCLUDED IN THIS SET.

University of Louisville – Student Recreation Center (Phase #3 – Construction Set) **Louisville, Ky**

#	Revision Date	

Drawing Name: SECTIONS AND DETAILS
U of L Project Number: 08667.00
Project Number: Omni – 1105.00 Cannon – 08667.00
Date: March 02, 2012
Drawn By: ND Checked By: ANTHONY

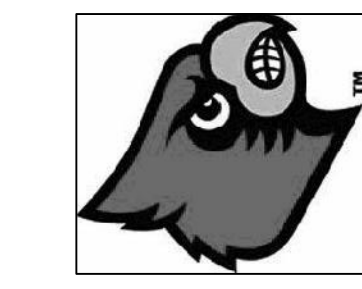


UNIVERSITY OF
LOUISVILLE

Omni
ARCHITECTS
212 North Upper Street
Lexington, Kentucky 40507-1001
p 859.252.6664 f 859.253.2358
www.omniarchitects.com

CANNONDESIGN

RGA
RANGASWAMY AND ASSOC., INC.
Suite 424, The Landmark Building
Lexington, KY 40502
phone: (606) 586-2212
fax: (606) 586-2240; www.rangaswamy.com

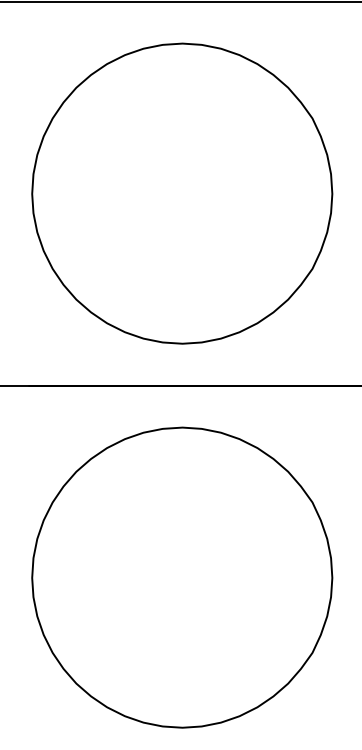

S0170