

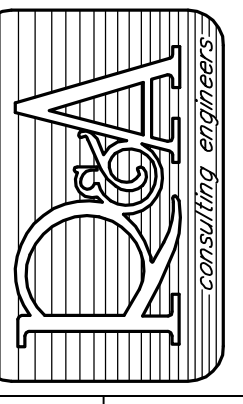


UNIVERSITY OF LOUISVILLE


Omni ARCHITECTS
212 North Upper Street
Lexington, Kentucky 40507-1001
p 859.252.6664 f 859.253.2358
www.omniarchitects.com

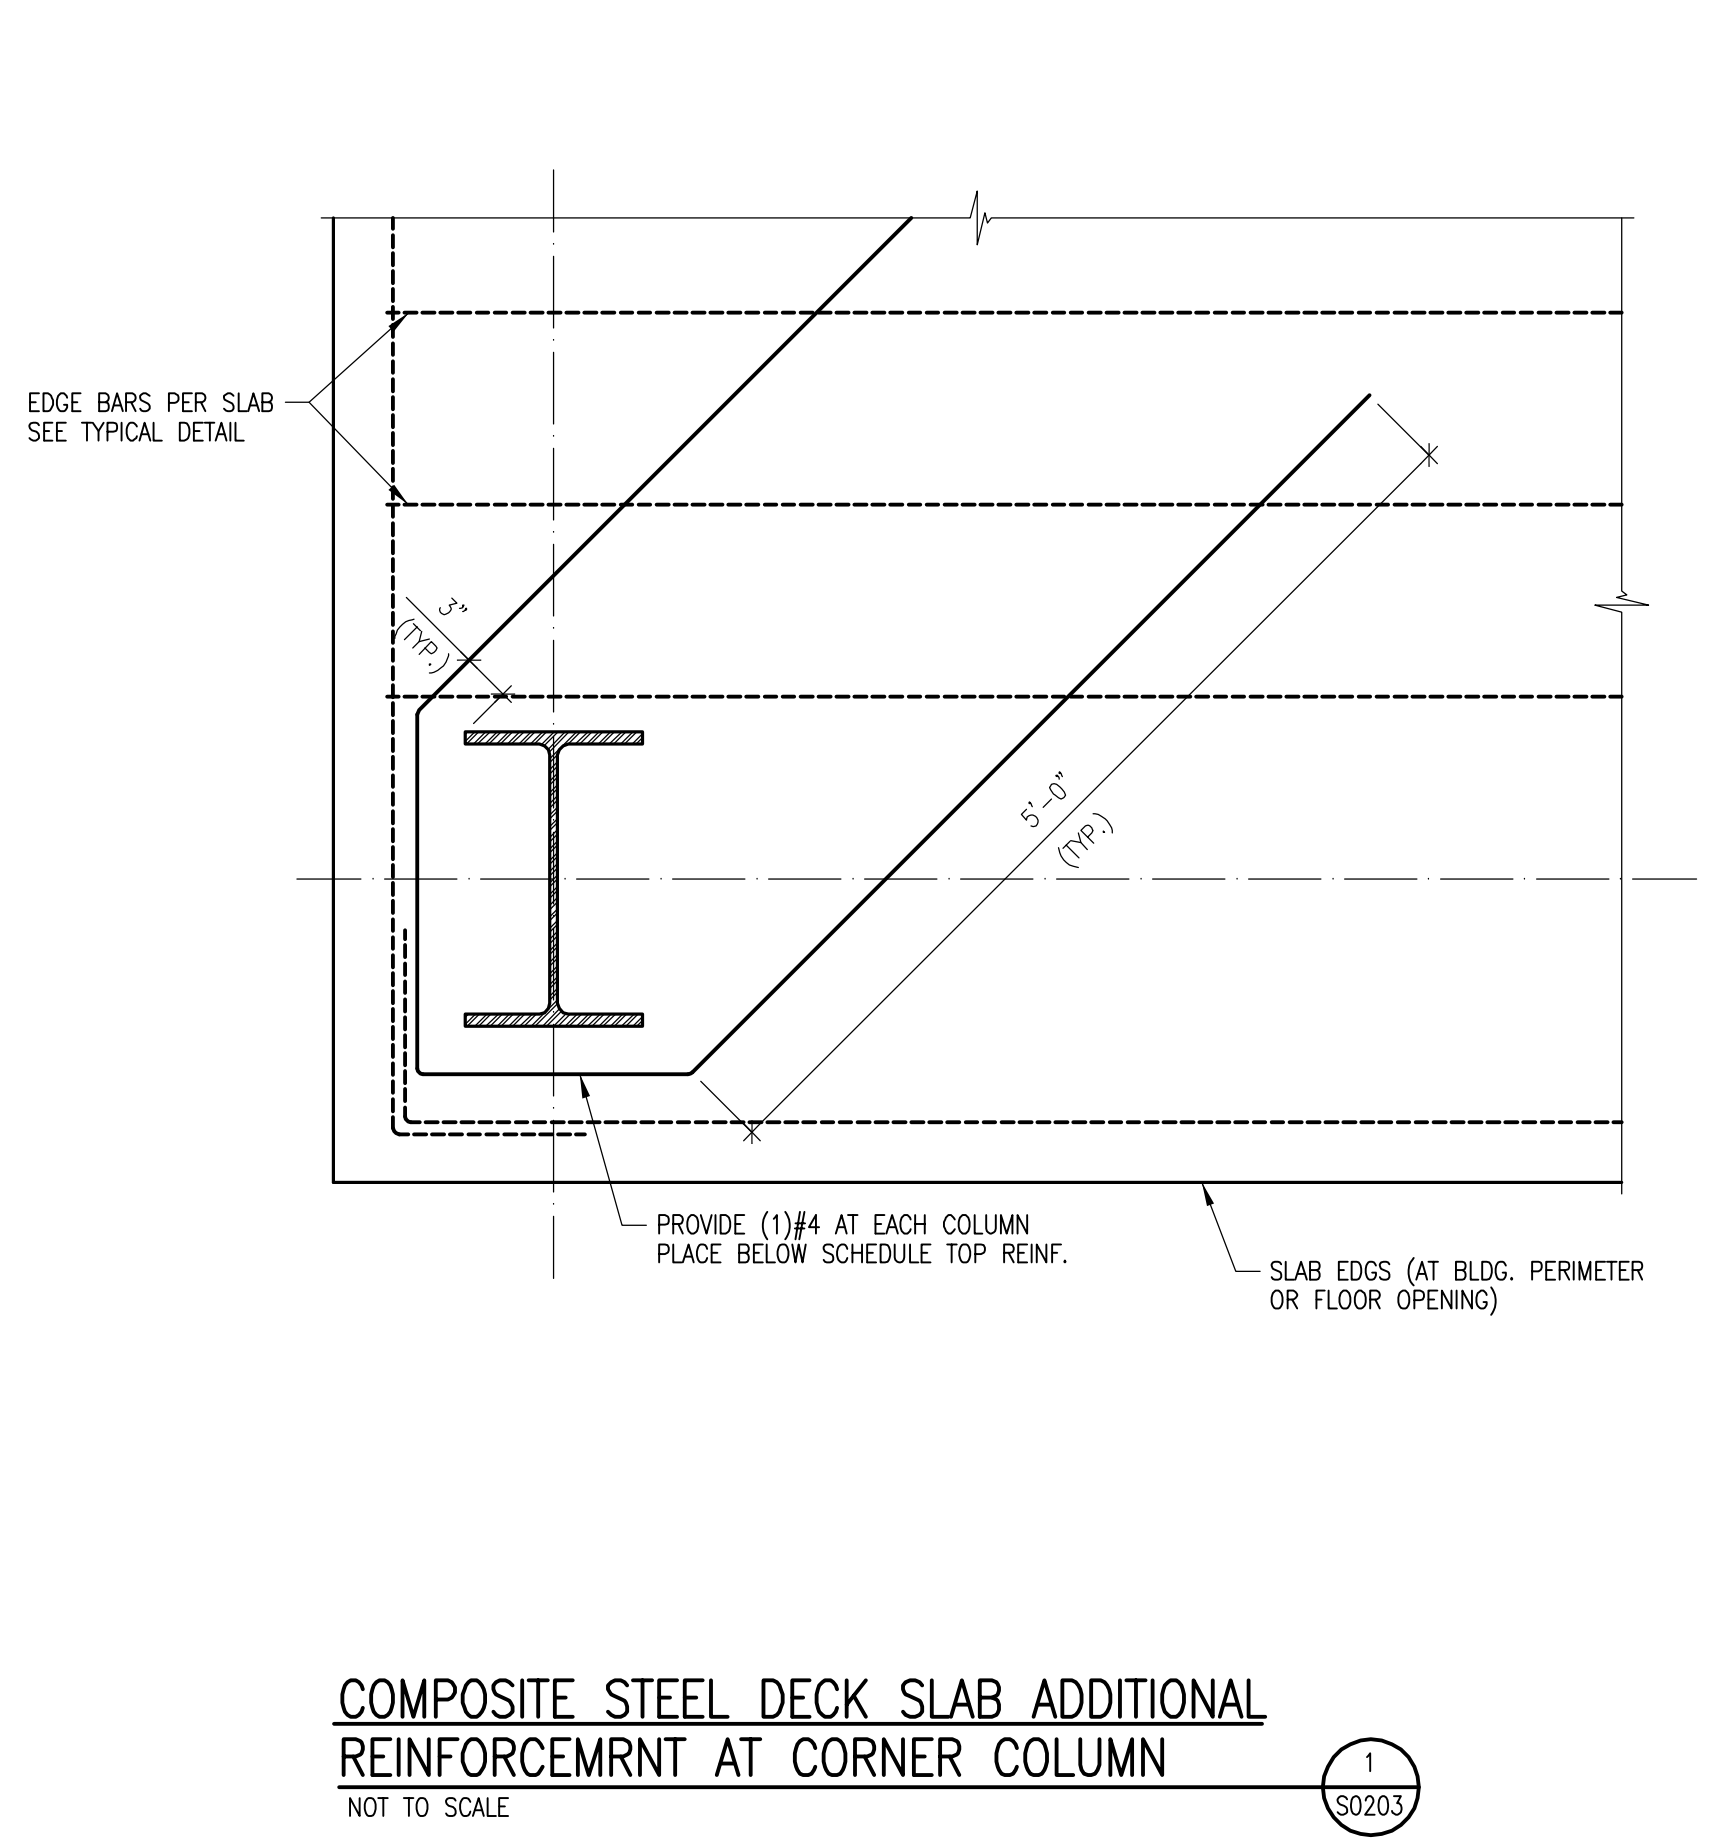


RANGASWAMY AND ASSOC., INC.
Suite 420, The Landmark Building
1501 S. Dixie Ave., Louisville, KY 40203
Phone: (502) 582-2112
Fax: (502) 586-2240 - www.rangaswamy.com

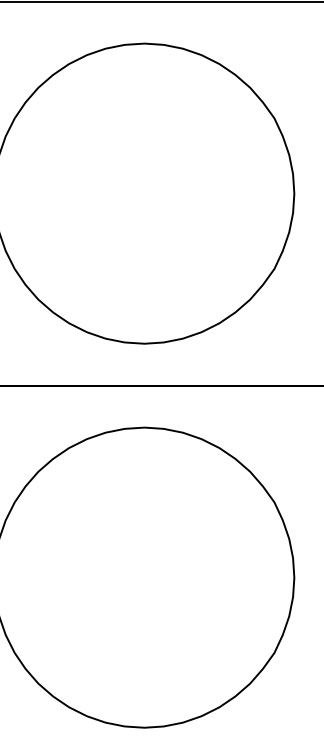


COMPOSITE STEEL DECK SLAB ADDITIONAL REINFORCEMNT AT CORNER COLUMN
NOT TO SCALE S0203

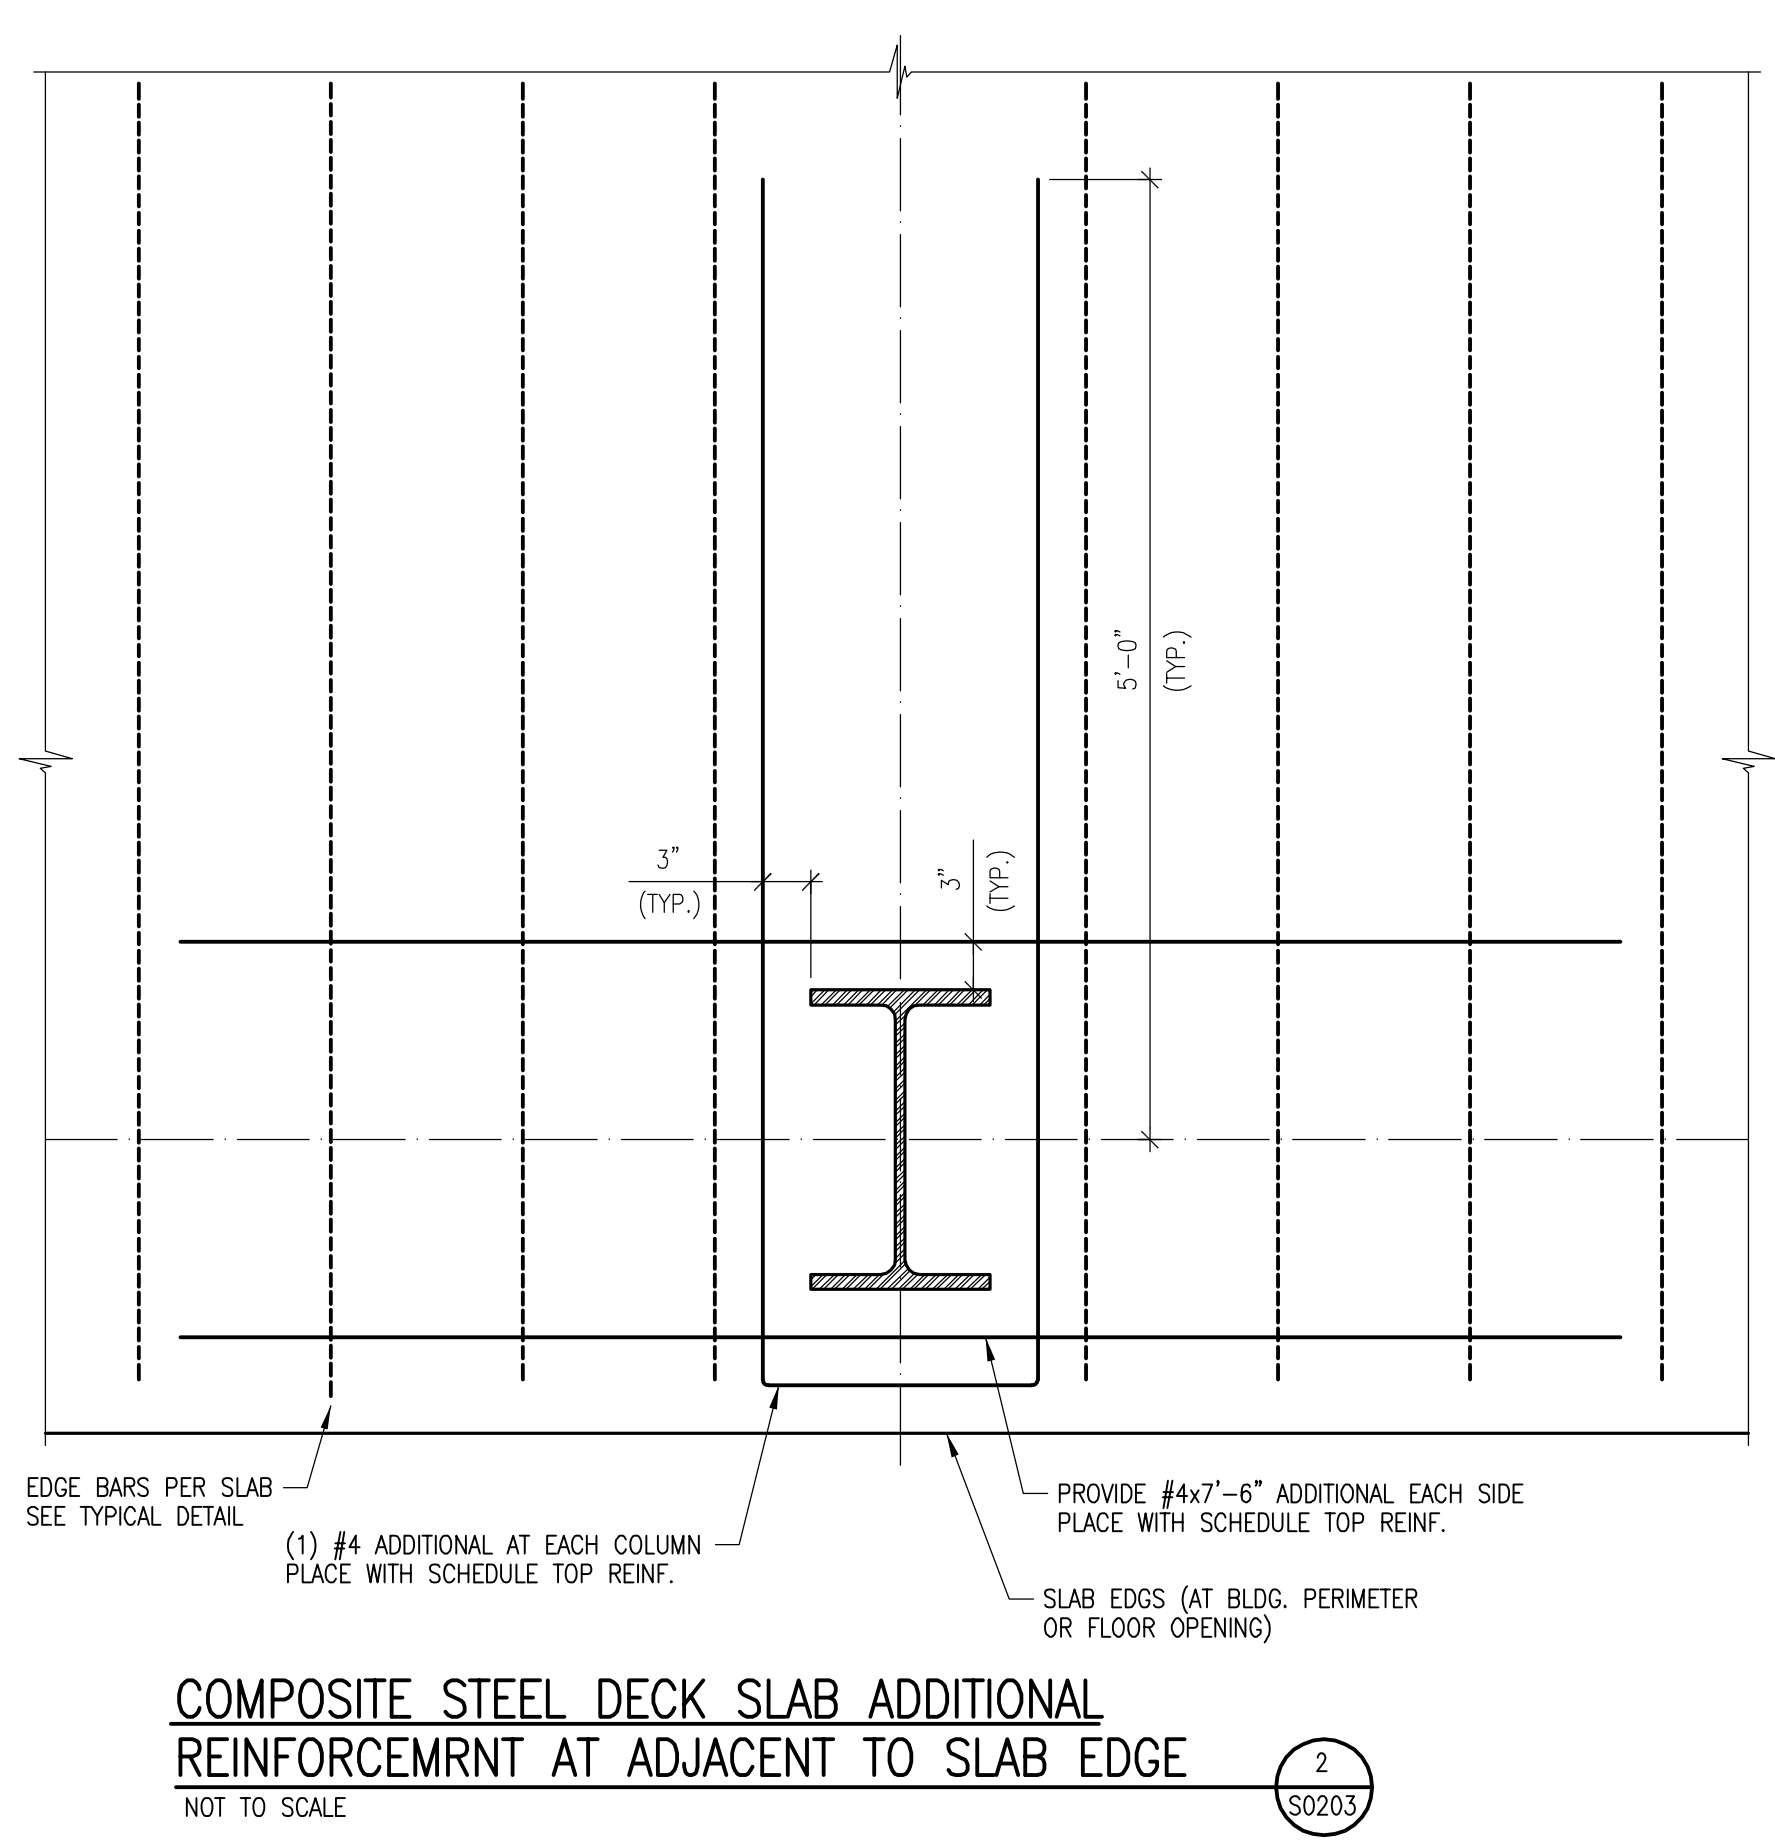


COMPOSITE STEEL DECK SLAB ADDITIONAL REINFORCEMNT AT ADJACENT TO SLAB EDGE
NOT TO SCALE S0203

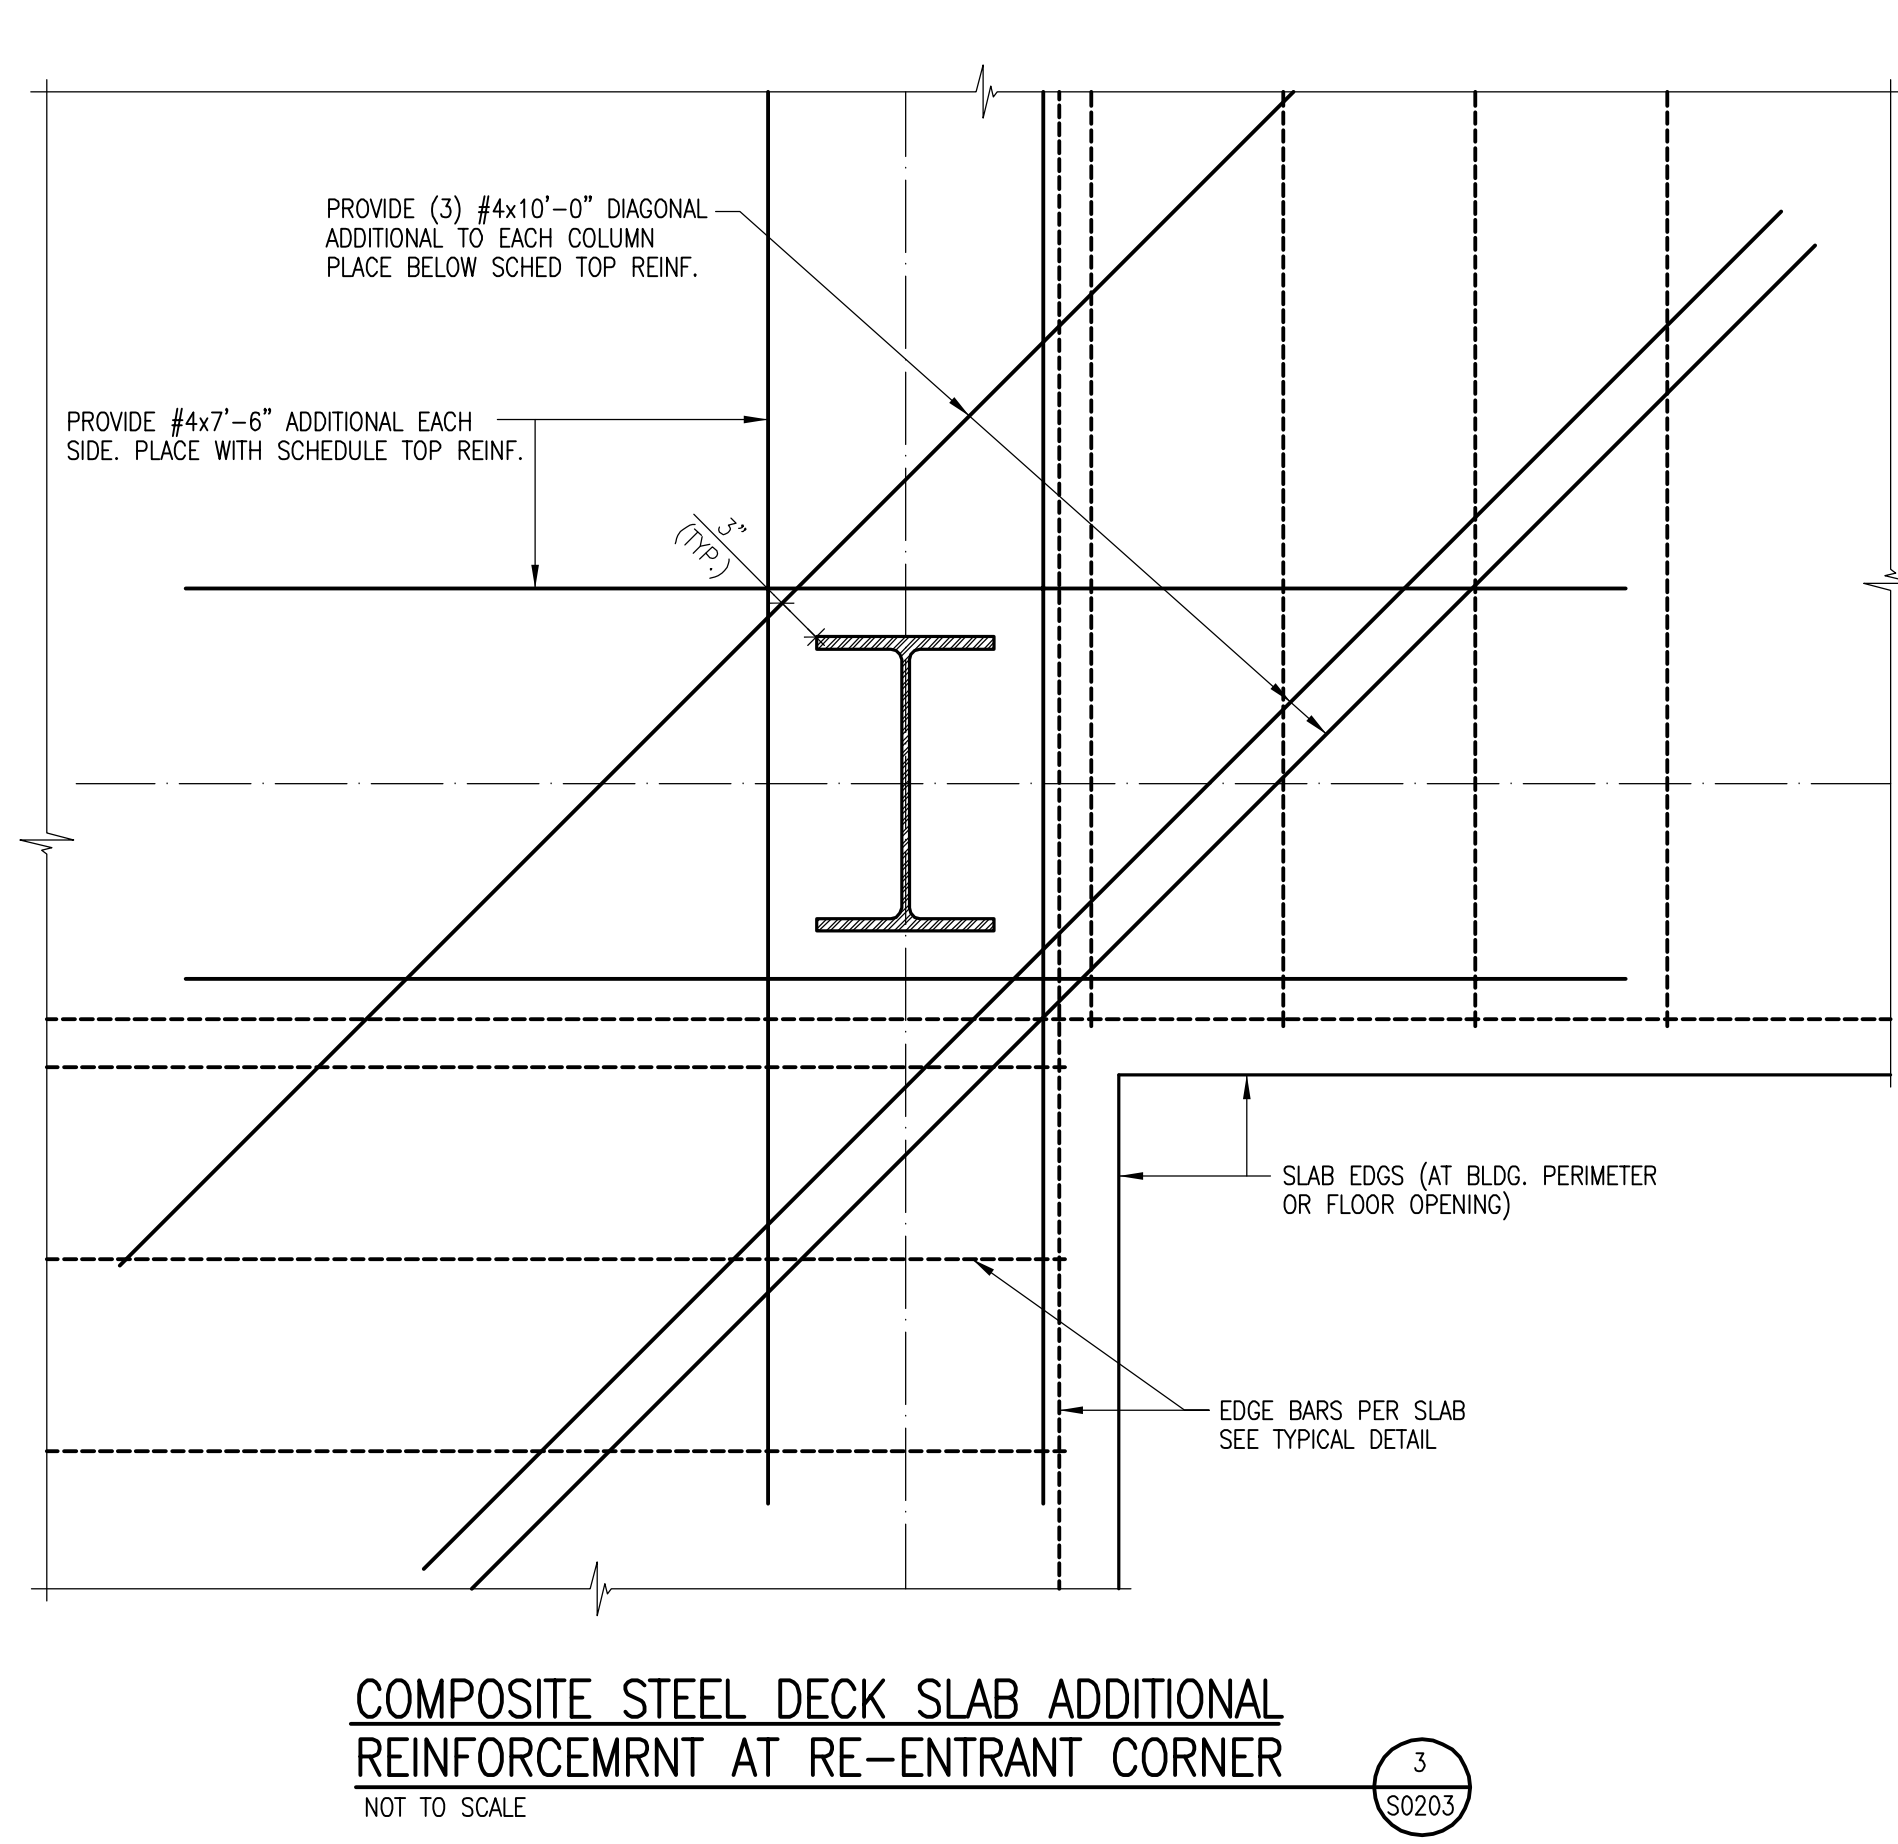


COMPOSITE STEEL DECK SLAB ADDITIONAL REINFORCEMNT AT RE-ENTRANT CORNER
NOT TO SCALE S0203

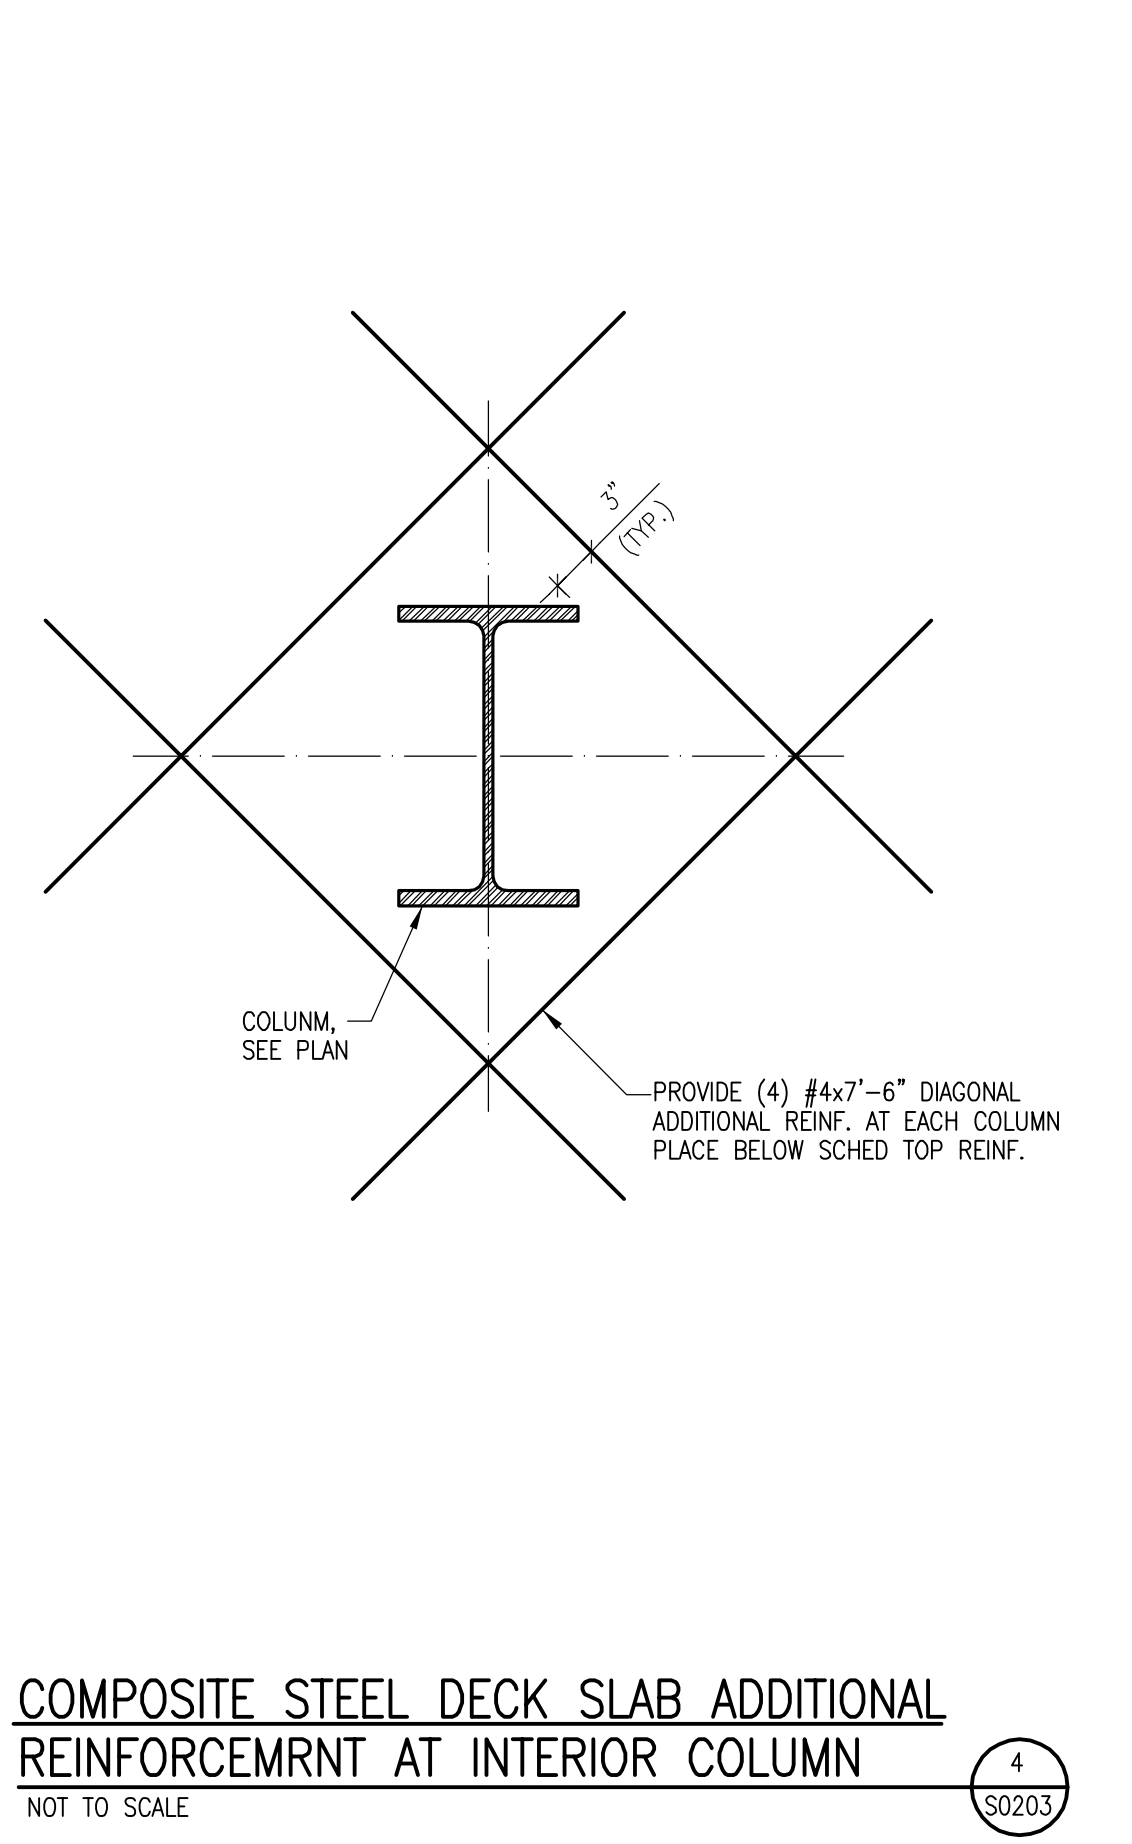


COMPOSITE STEEL DECK SLAB ADDITIONAL REINFORCEMNT AT INTERIOR COLUMN
NOT TO SCALE S0203

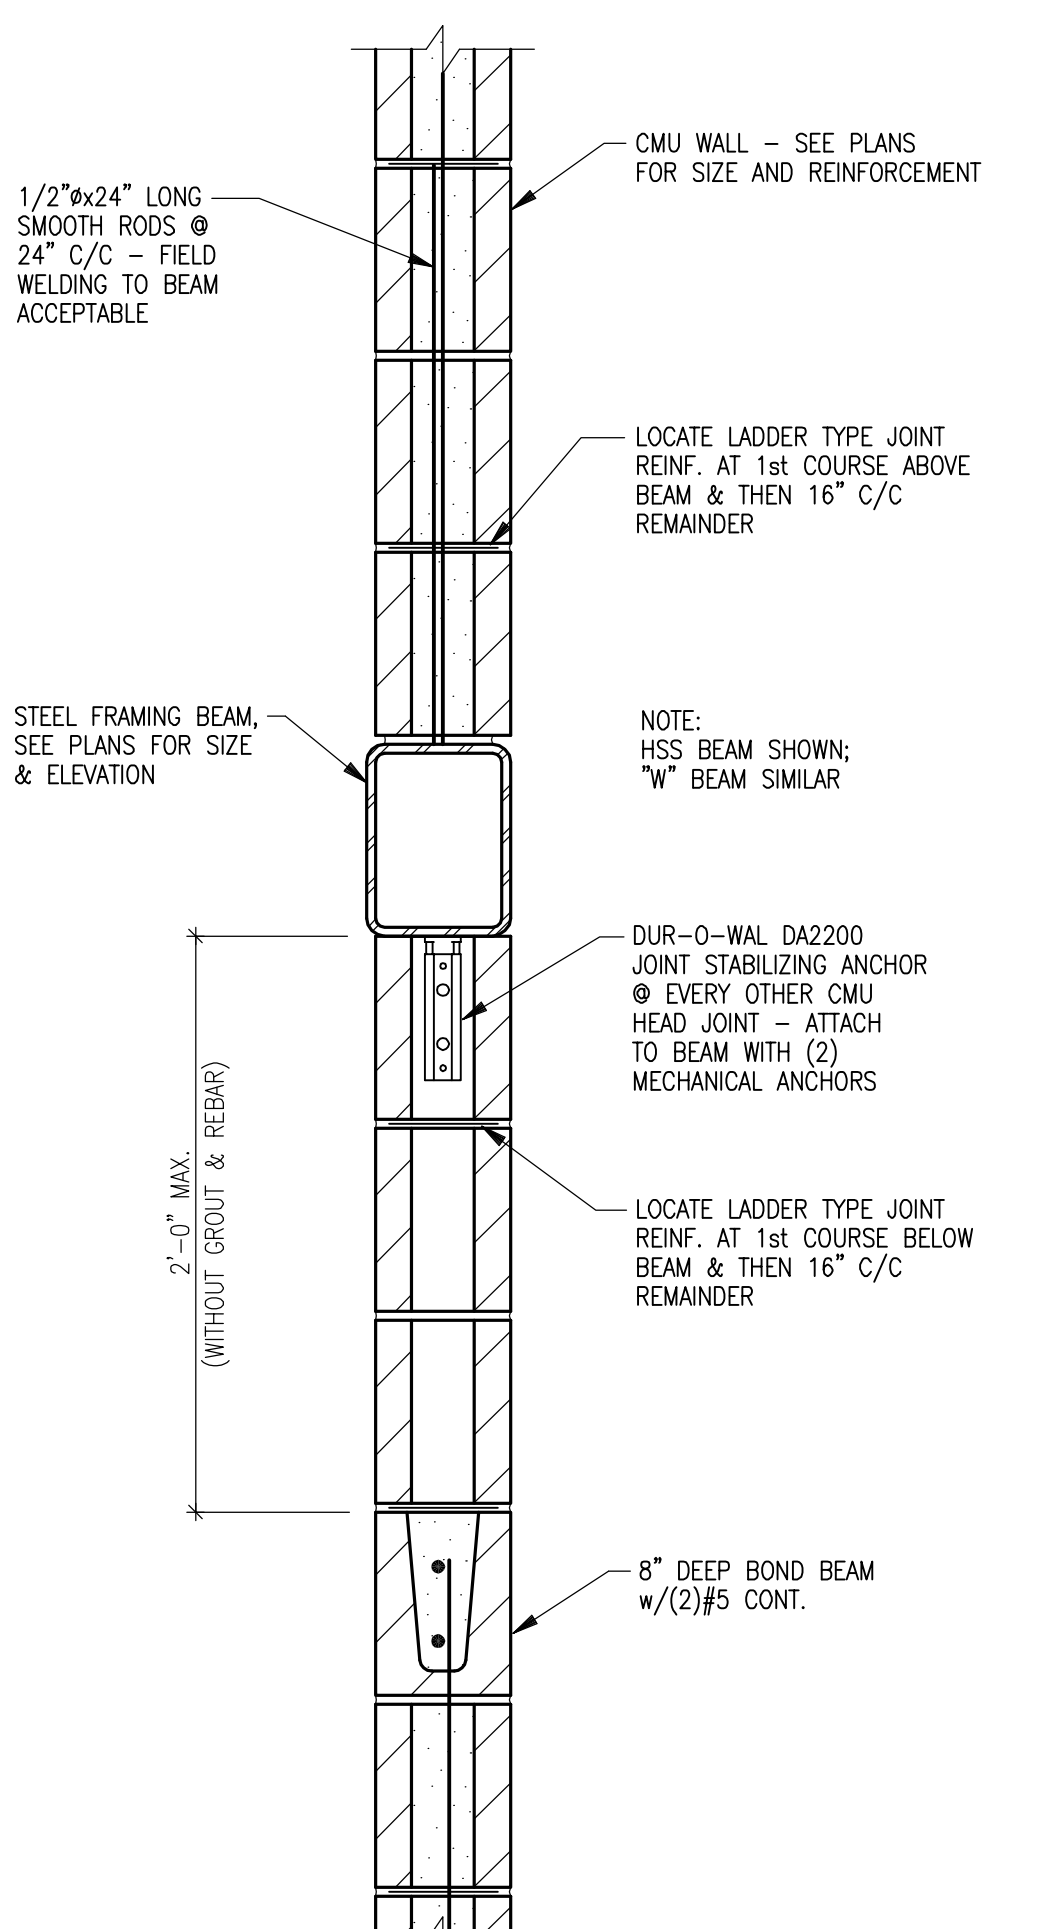


TYPICAL DETAIL - FULL HEIGHT CMU WALL INTERRUPTED BY STEEL FRAMING BEAM
NOT TO SCALE S0203

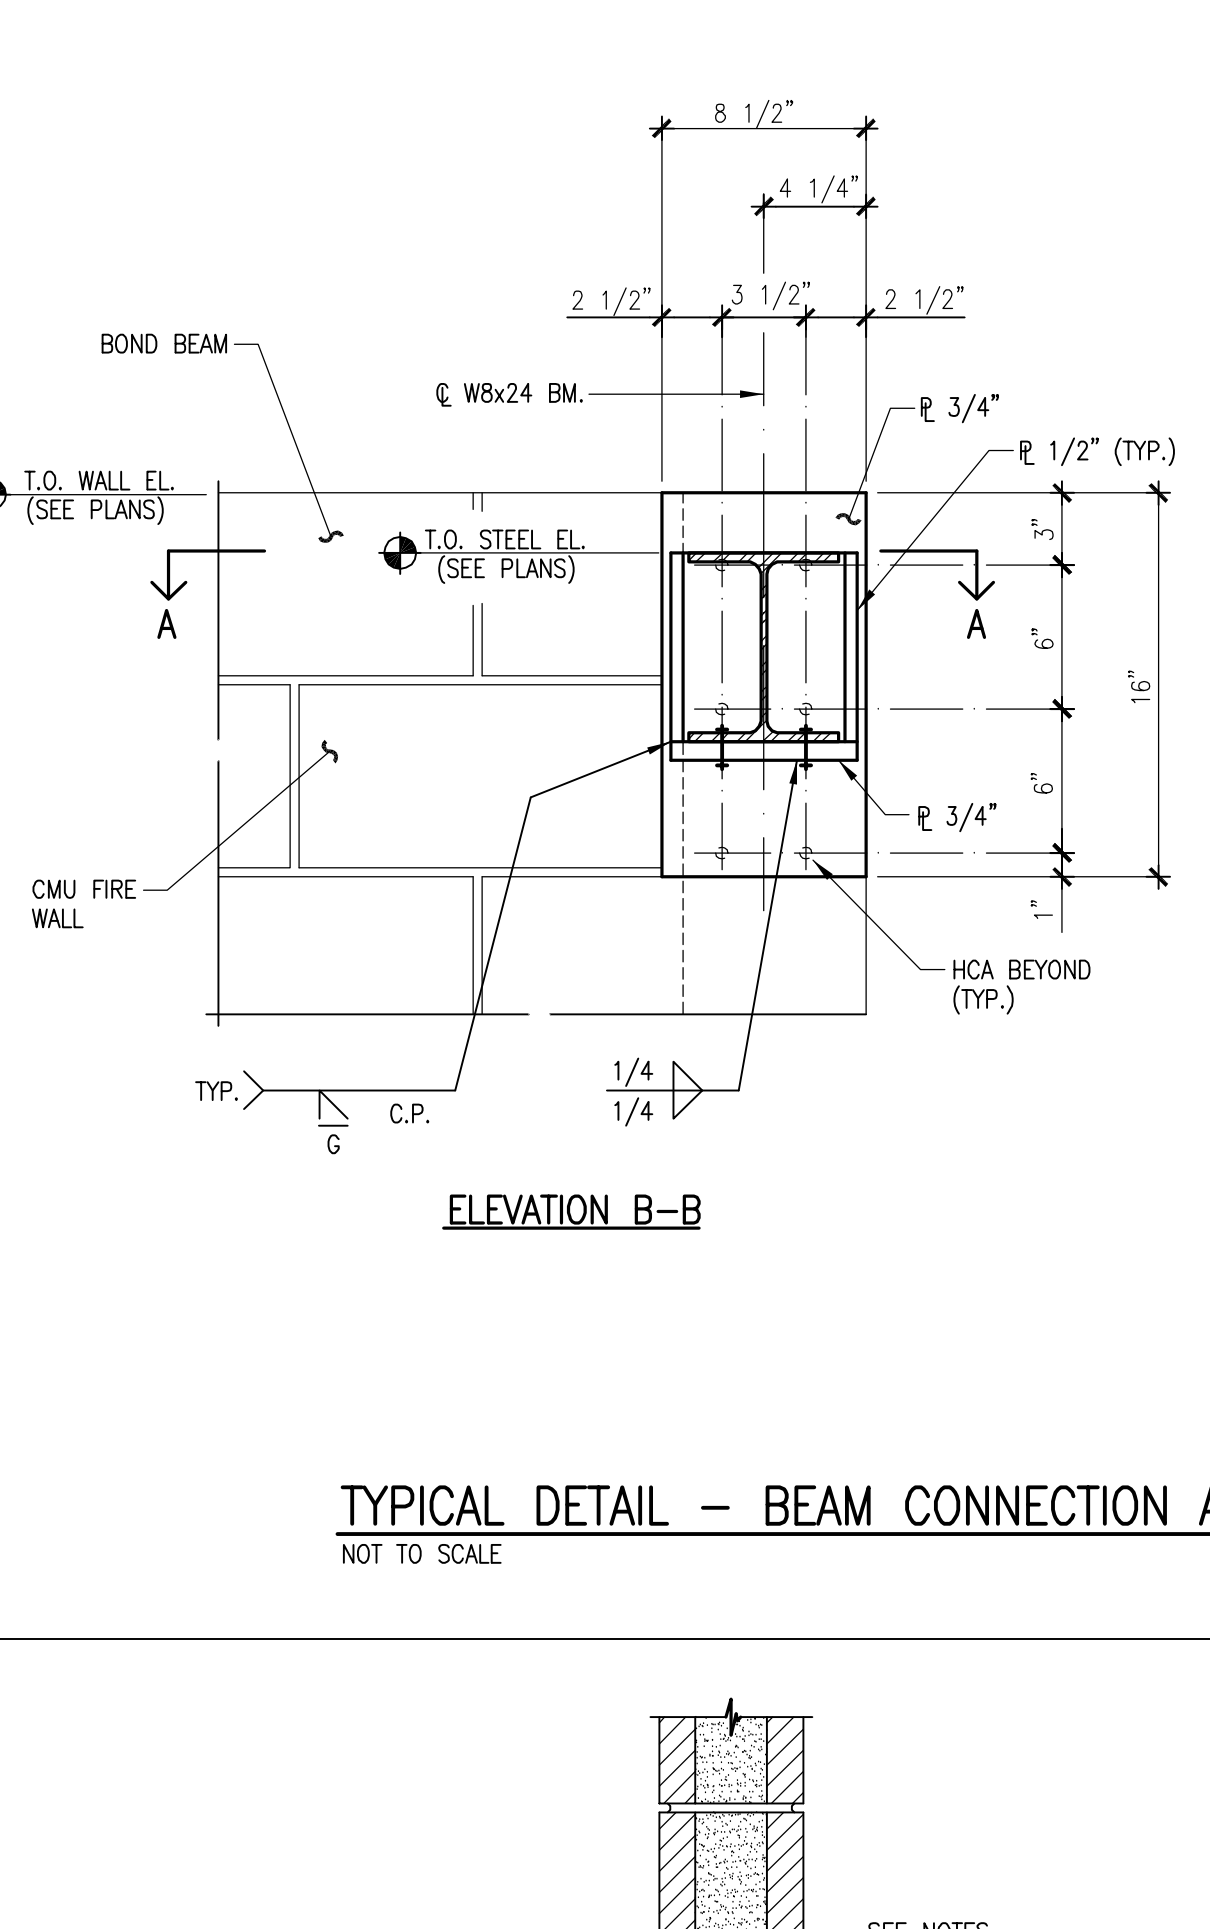


TYPICAL DETAIL - BEAM CONNECTION AT CMU FIRE WALL
NOT TO SCALE S0203

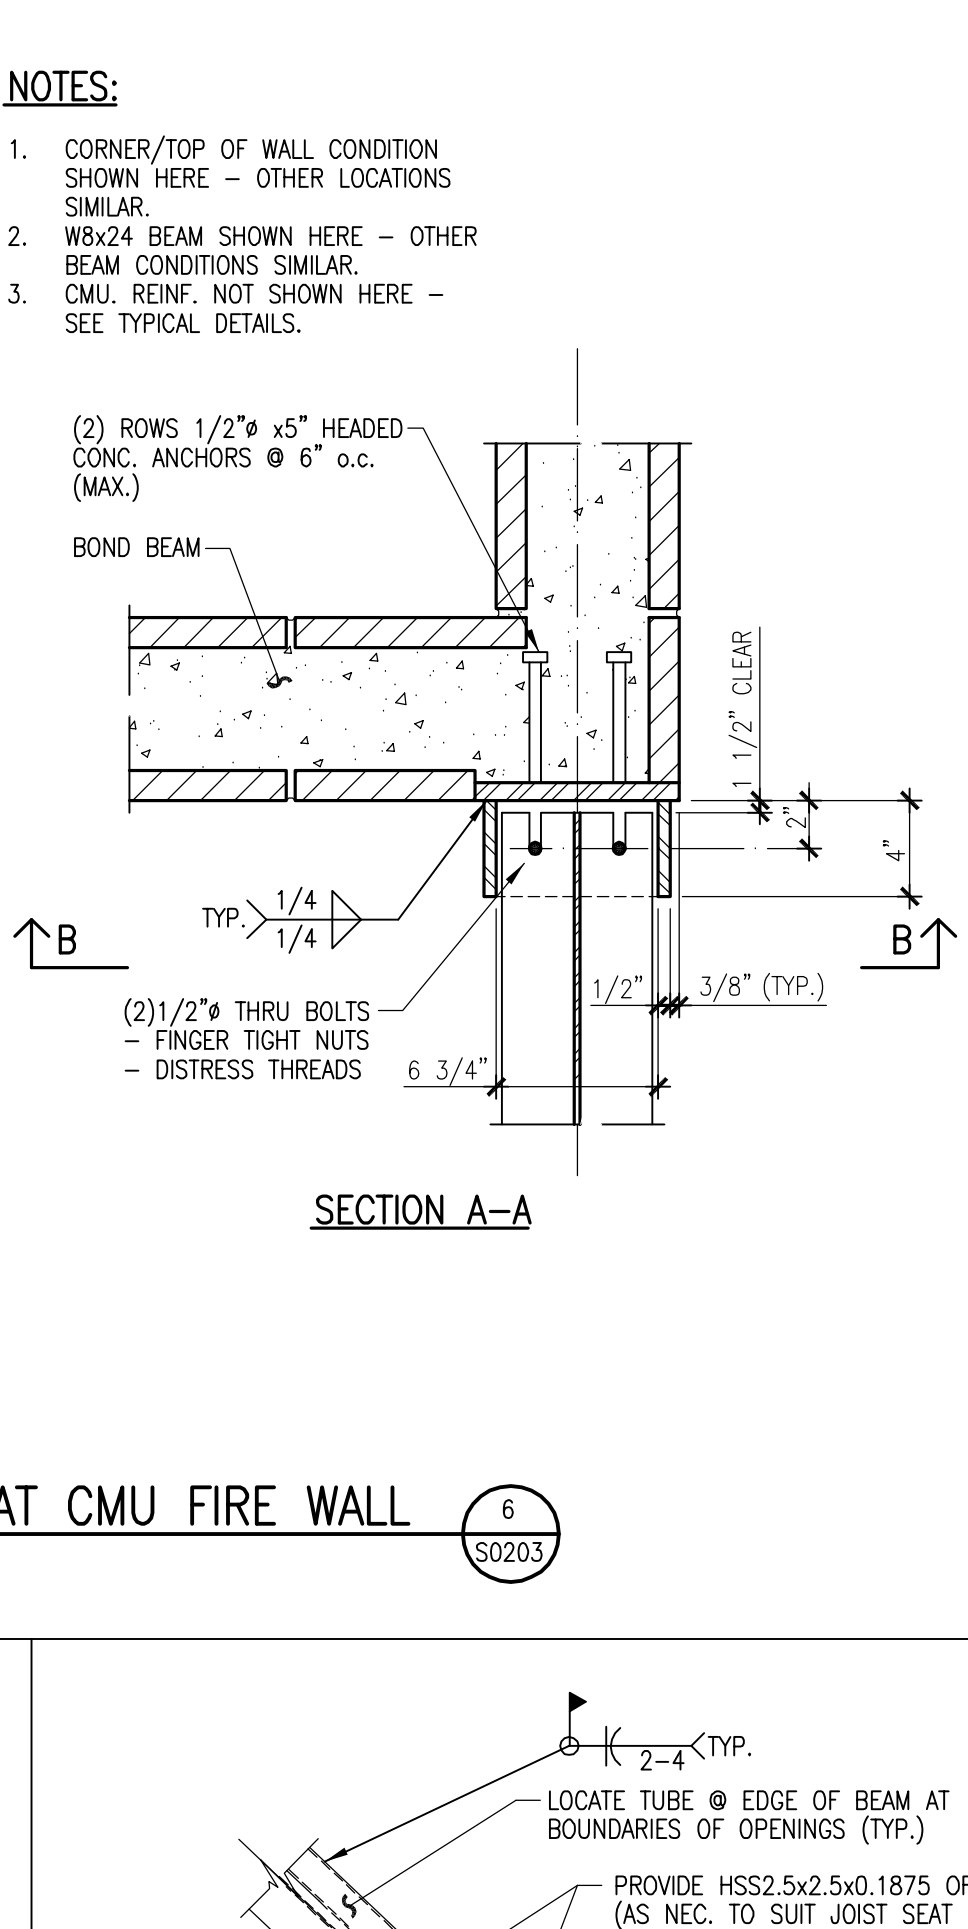


TYPICAL DETAIL - SLIP CONNECTION FOR TUBE STEEL BEAM
NOT TO SCALE S0203

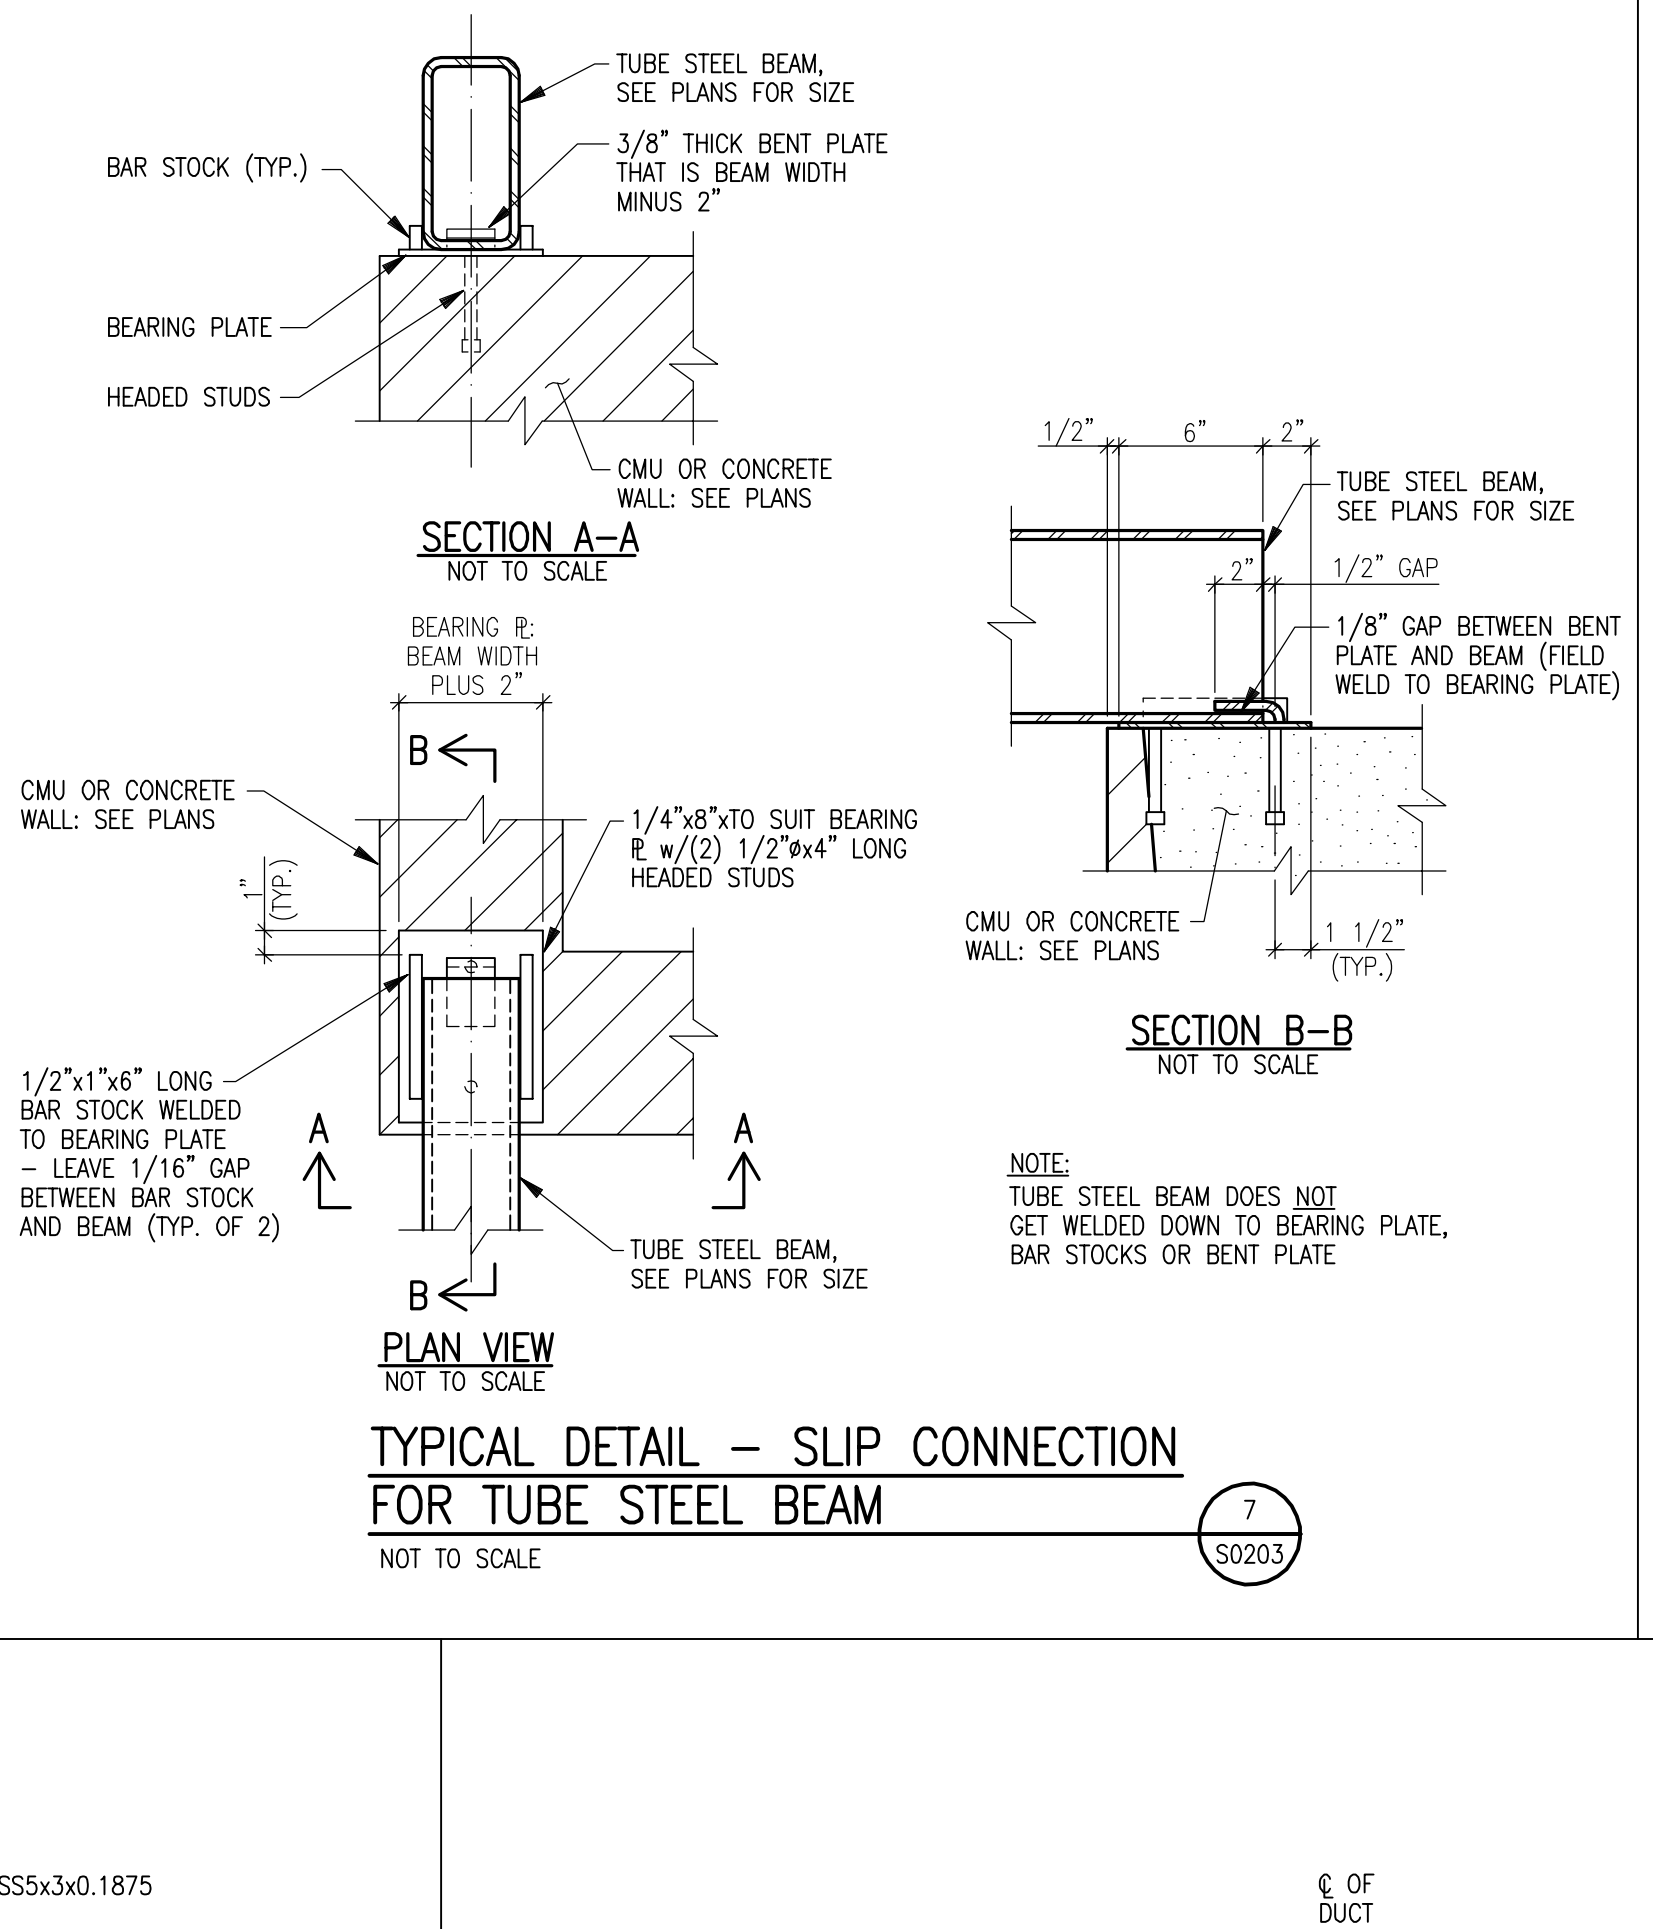


TYPICAL DETAIL - STEEL BEAMS AND LINTELS AT MASONRY WALL OPENINGS
NOT TO SCALE S0203

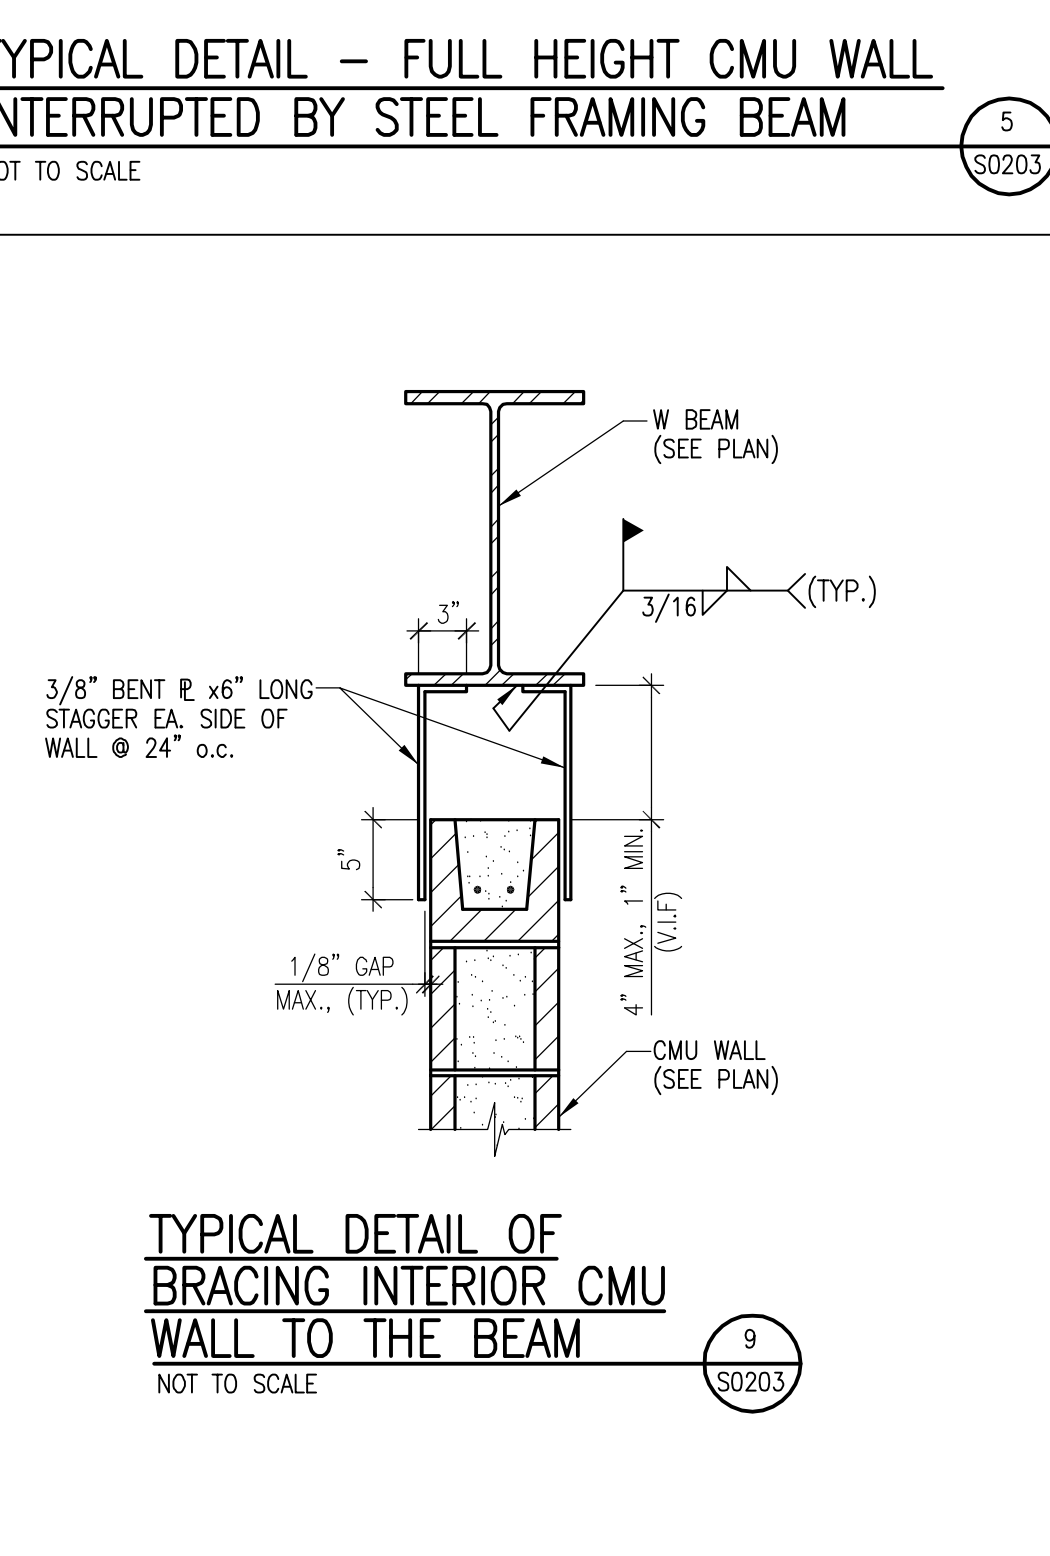


TYPICAL DETAIL OF BRACING INTERIOR CMU WALL TO THE BEAM
NOT TO SCALE S0203

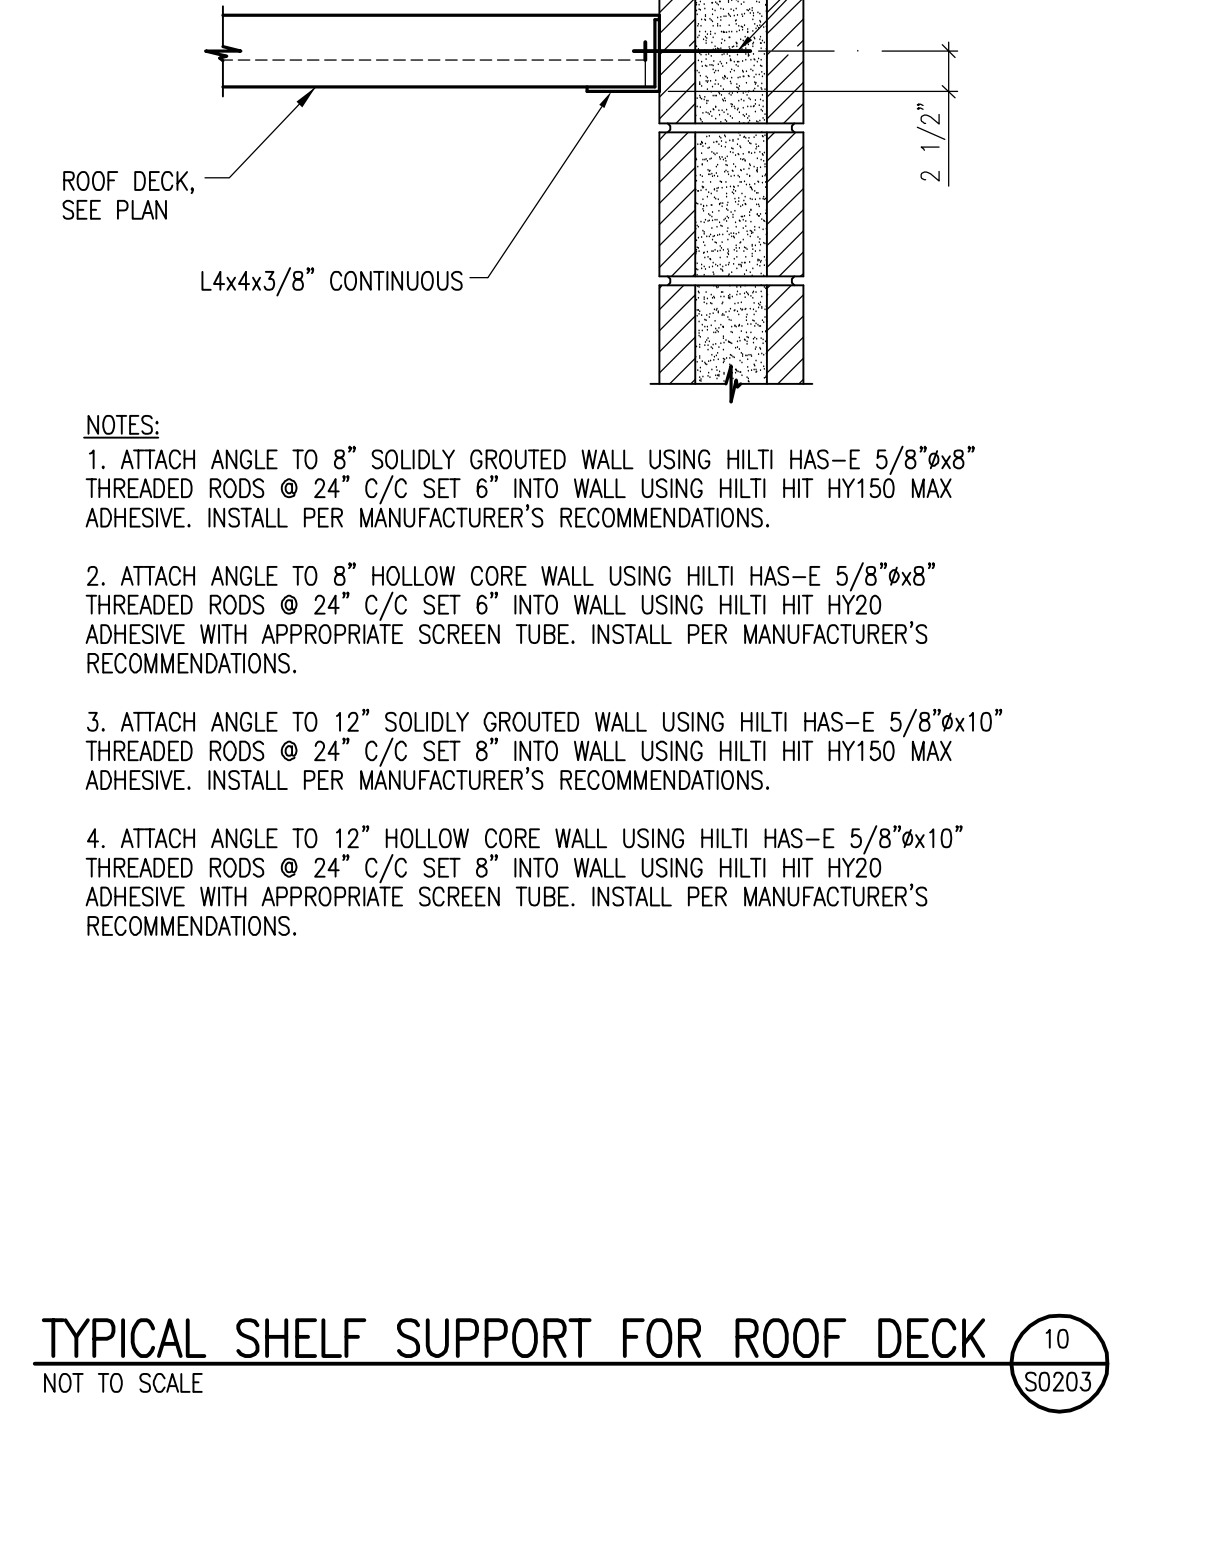

TYPICAL SHELF SUPPORT FOR ROOF DECK
NOT TO SCALE S0203

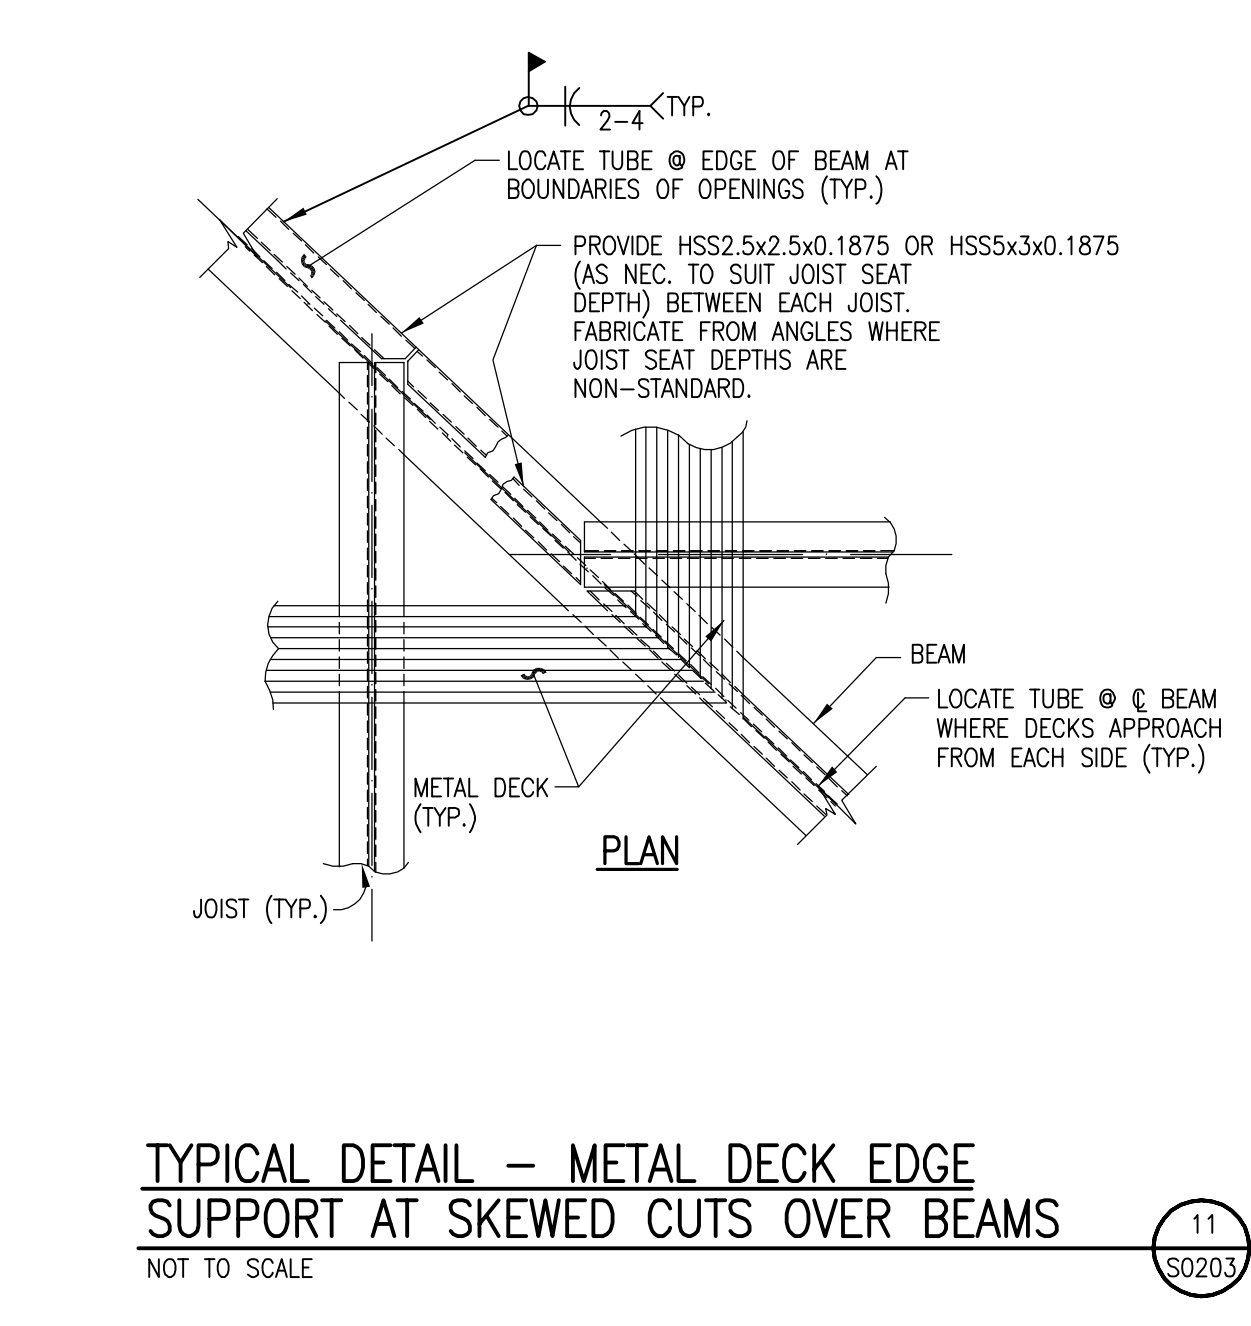


TYPICAL DETAIL - METAL DECK EDGE SUPPORT AT SKEWED CUTS OVER BEAMS
NOT TO SCALE S0203

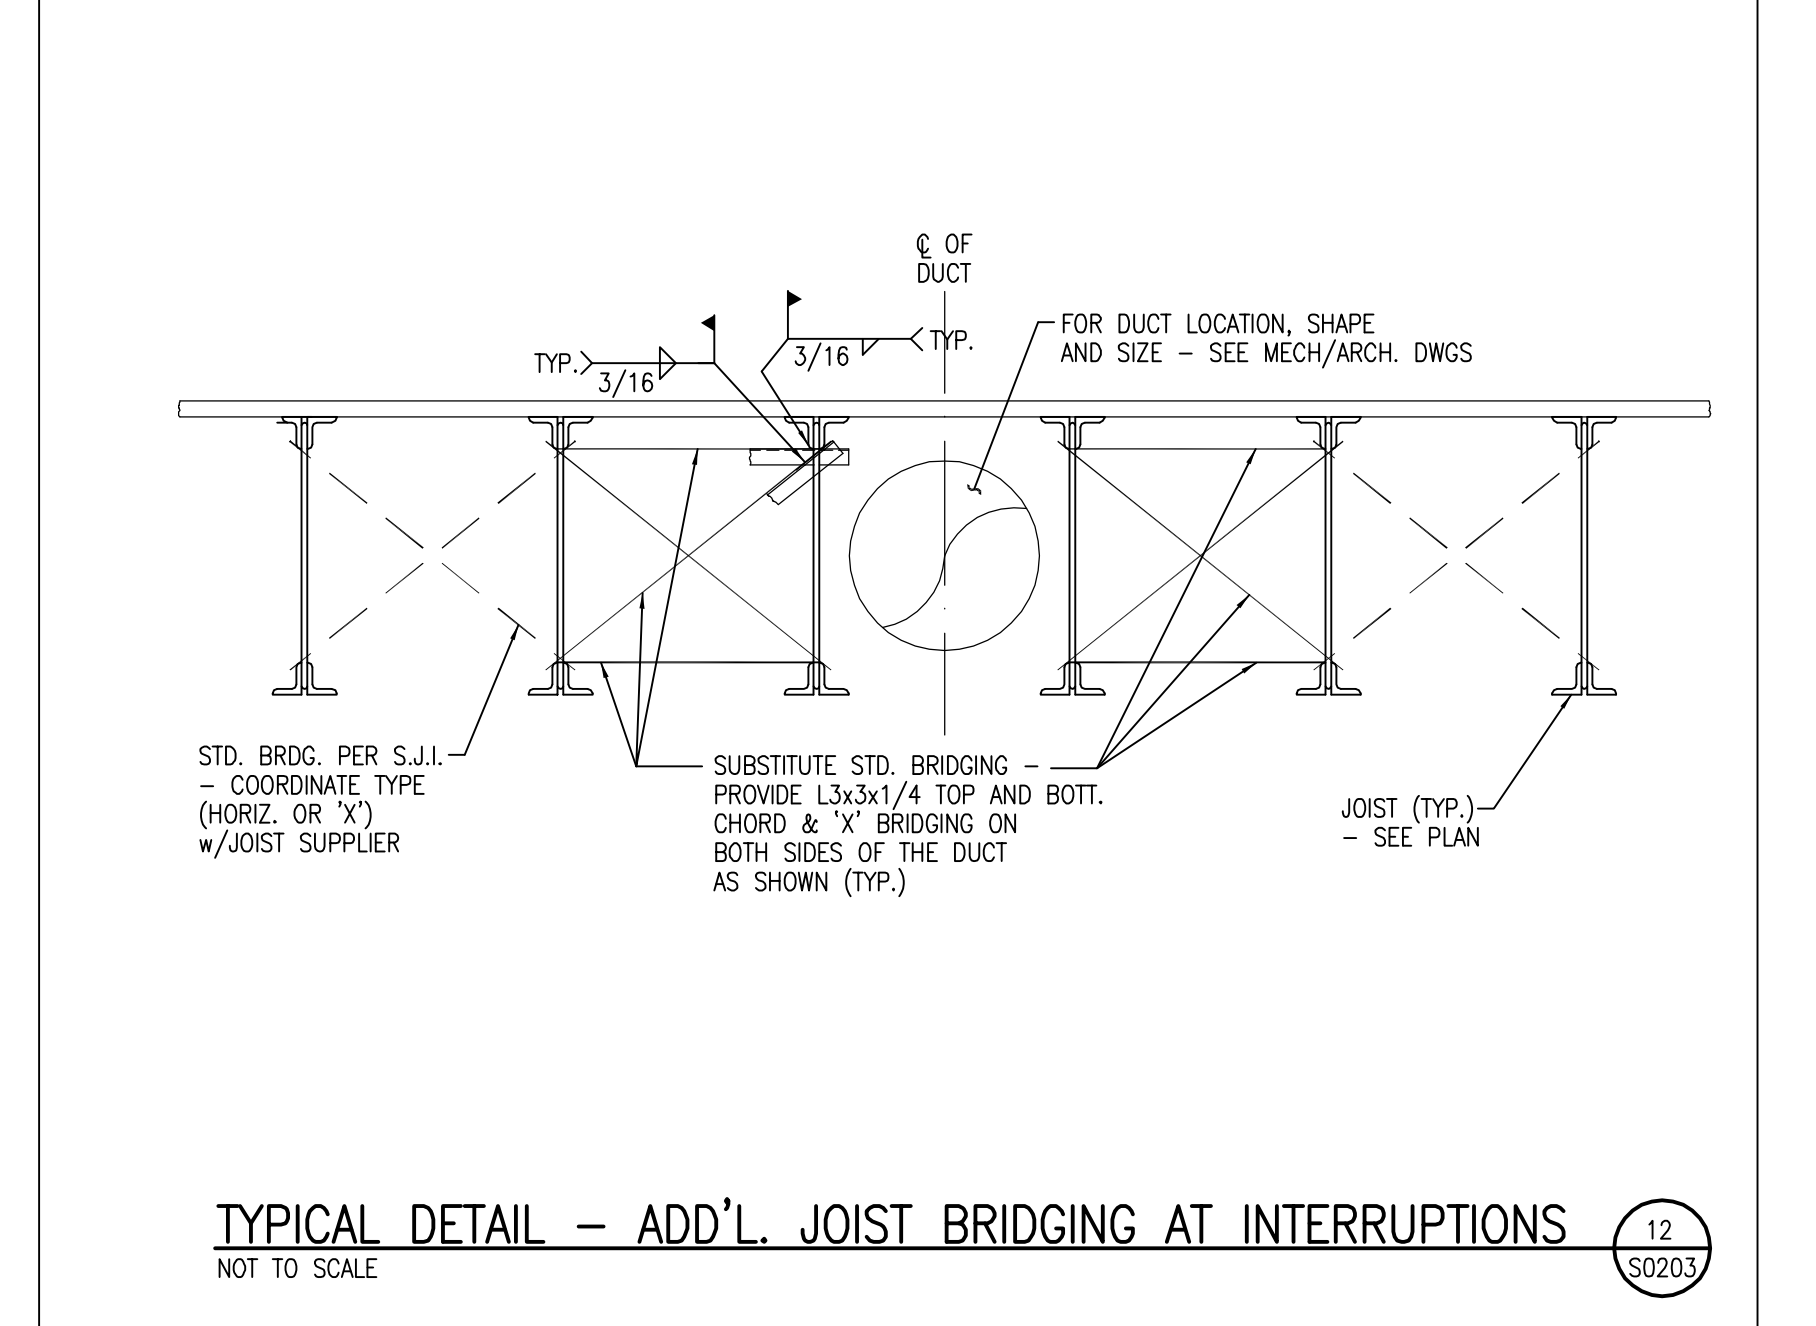

TYPICAL DETAIL - ADD'L. JOIST BRIDGING AT INTERRUPTIONS
NOT TO SCALE S0203


- NOTES:**
- CORNER/TOP OF WALL CONDITION SHOWN HERE - OTHER LOCATIONS SIMILAR.
 - WR24 BEAM SHOWN HERE - OTHER BEAM CONDITIONS SIMILAR.
 - CMU REINF. NOT SHOWN HERE - SEE TYPICAL DETAILS.
- (2) ROWS 1/2"x5" HEADED CONC. ANCHORS @ 6" o.c. (MAX.)
- (2) 1/2" THRU BOLTS - FINGER TIGHT NUTS - DISTRESS THREADS

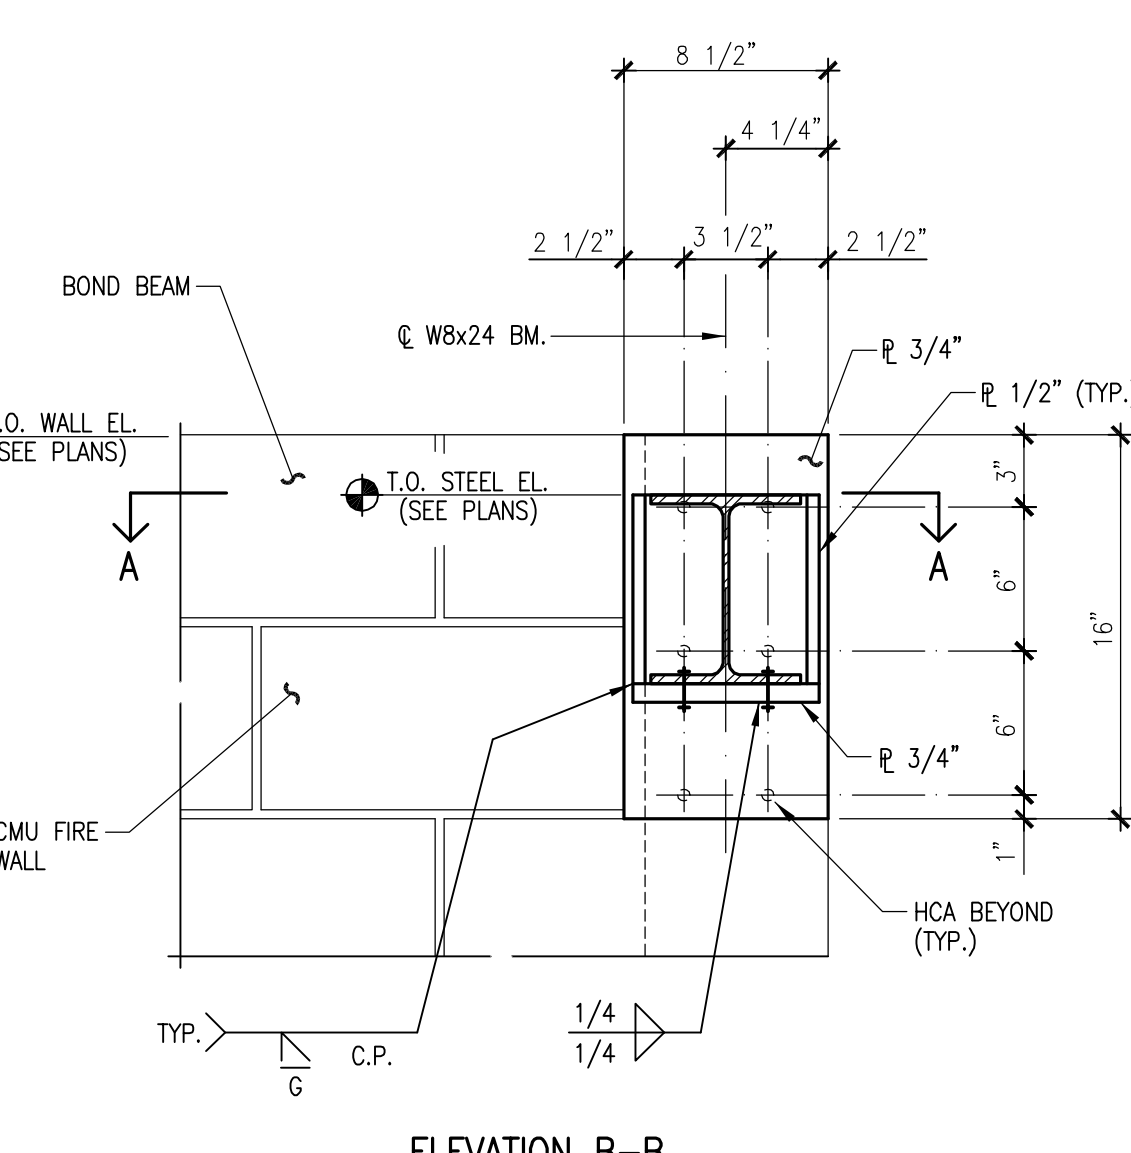


ELEVATION B-B



SECTION A-A

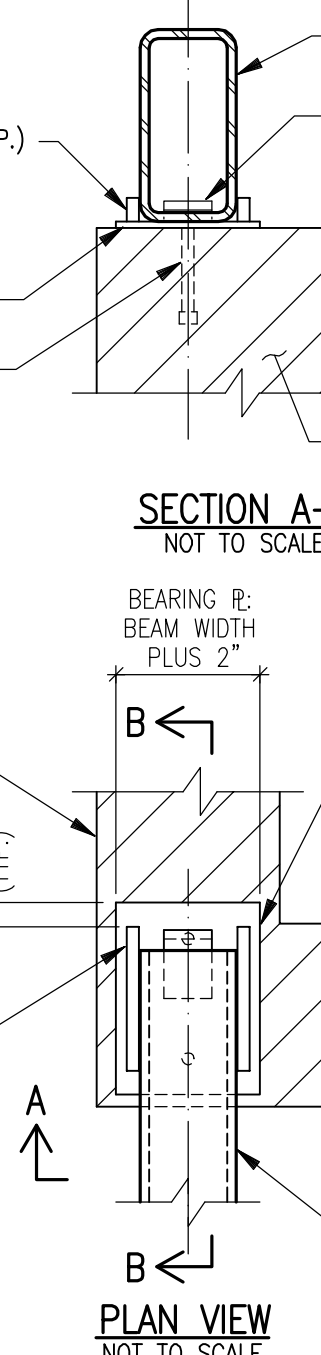


SECTION A-A NOT TO SCALE

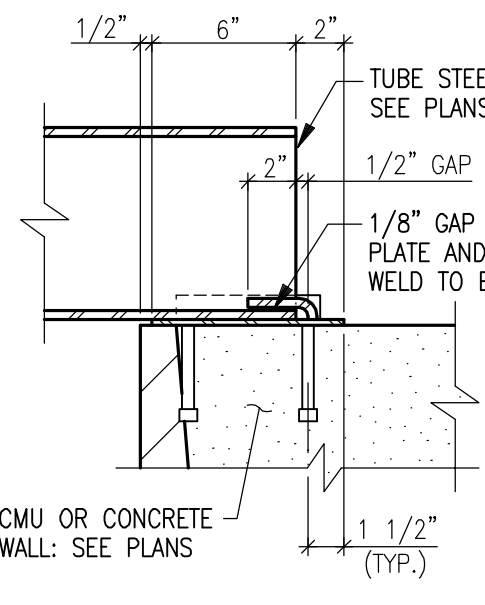

SECTION B-B NOT TO SCALE



PLAN VIEW NOT TO SCALE

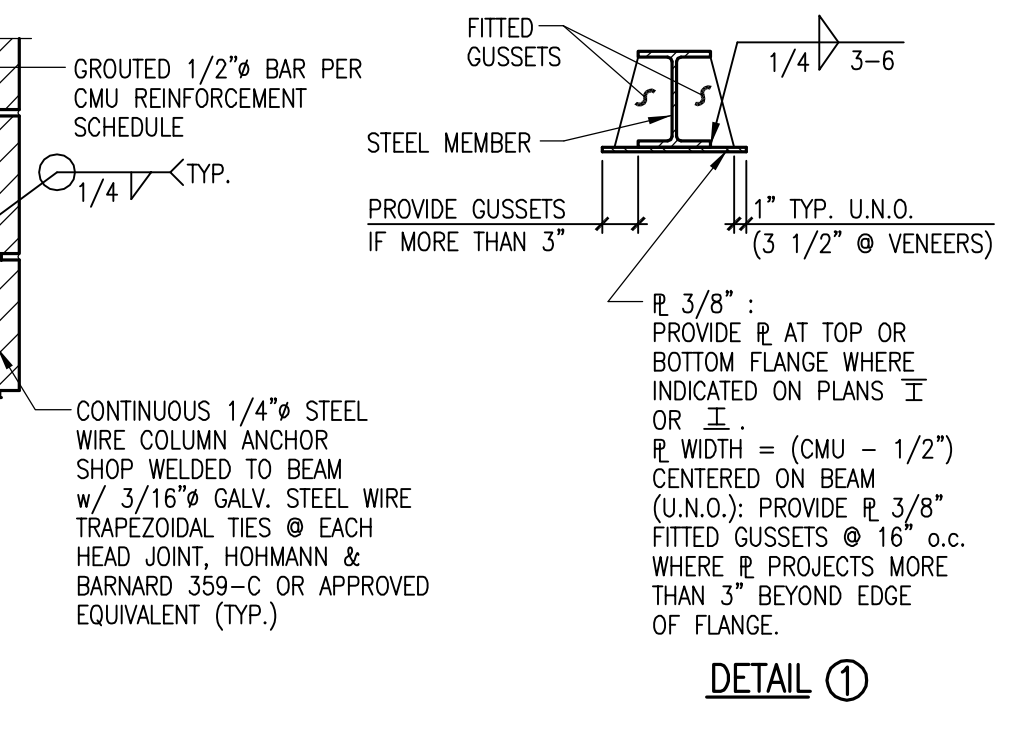

DETAIL 1

TYPICAL DETAIL - STEEL BEAMS AND LINTELS AT MASONRY WALL OPENINGS
NOT TO SCALE S0203

DISCLAIMER NOTE:
THIS SET OF CONSTRUCTION DRAWINGS HAS BEEN UPDATED TO INCLUDE ANY CHANGES ISSUED THROUGH ADDENDUM OR OTHER MEANS. EVERY EFFORT HAS BEEN TAKEN TO INCLUDE ALL CHANGES TO DATE. THE CONTRACTOR IS STILL RESPONSIBLE FOR PROVIDING ANY ITEMS THAT WERE SHOWN AS PART OF THE ORIGINAL BID SET THAT MAY HAVE BEEN OVERLOOKED AND NOT INCLUDED IN THIS SET.

© Cannon Design 2010. All rights reserved. This document may not be reproduced or used in any form without prior written authorization by The Cannon Corporation.

Revision Date	
#	

Drawing Name:	TYPICAL DETAILS
U of L Project Number:	Cannon - 08667.00
Project Number:	Omni - 1105.00
Date:	March 02, 2012
Drawn By:	ANTHONY
Checked By:	POK