



INTENTIONALLY LEFT BLANK

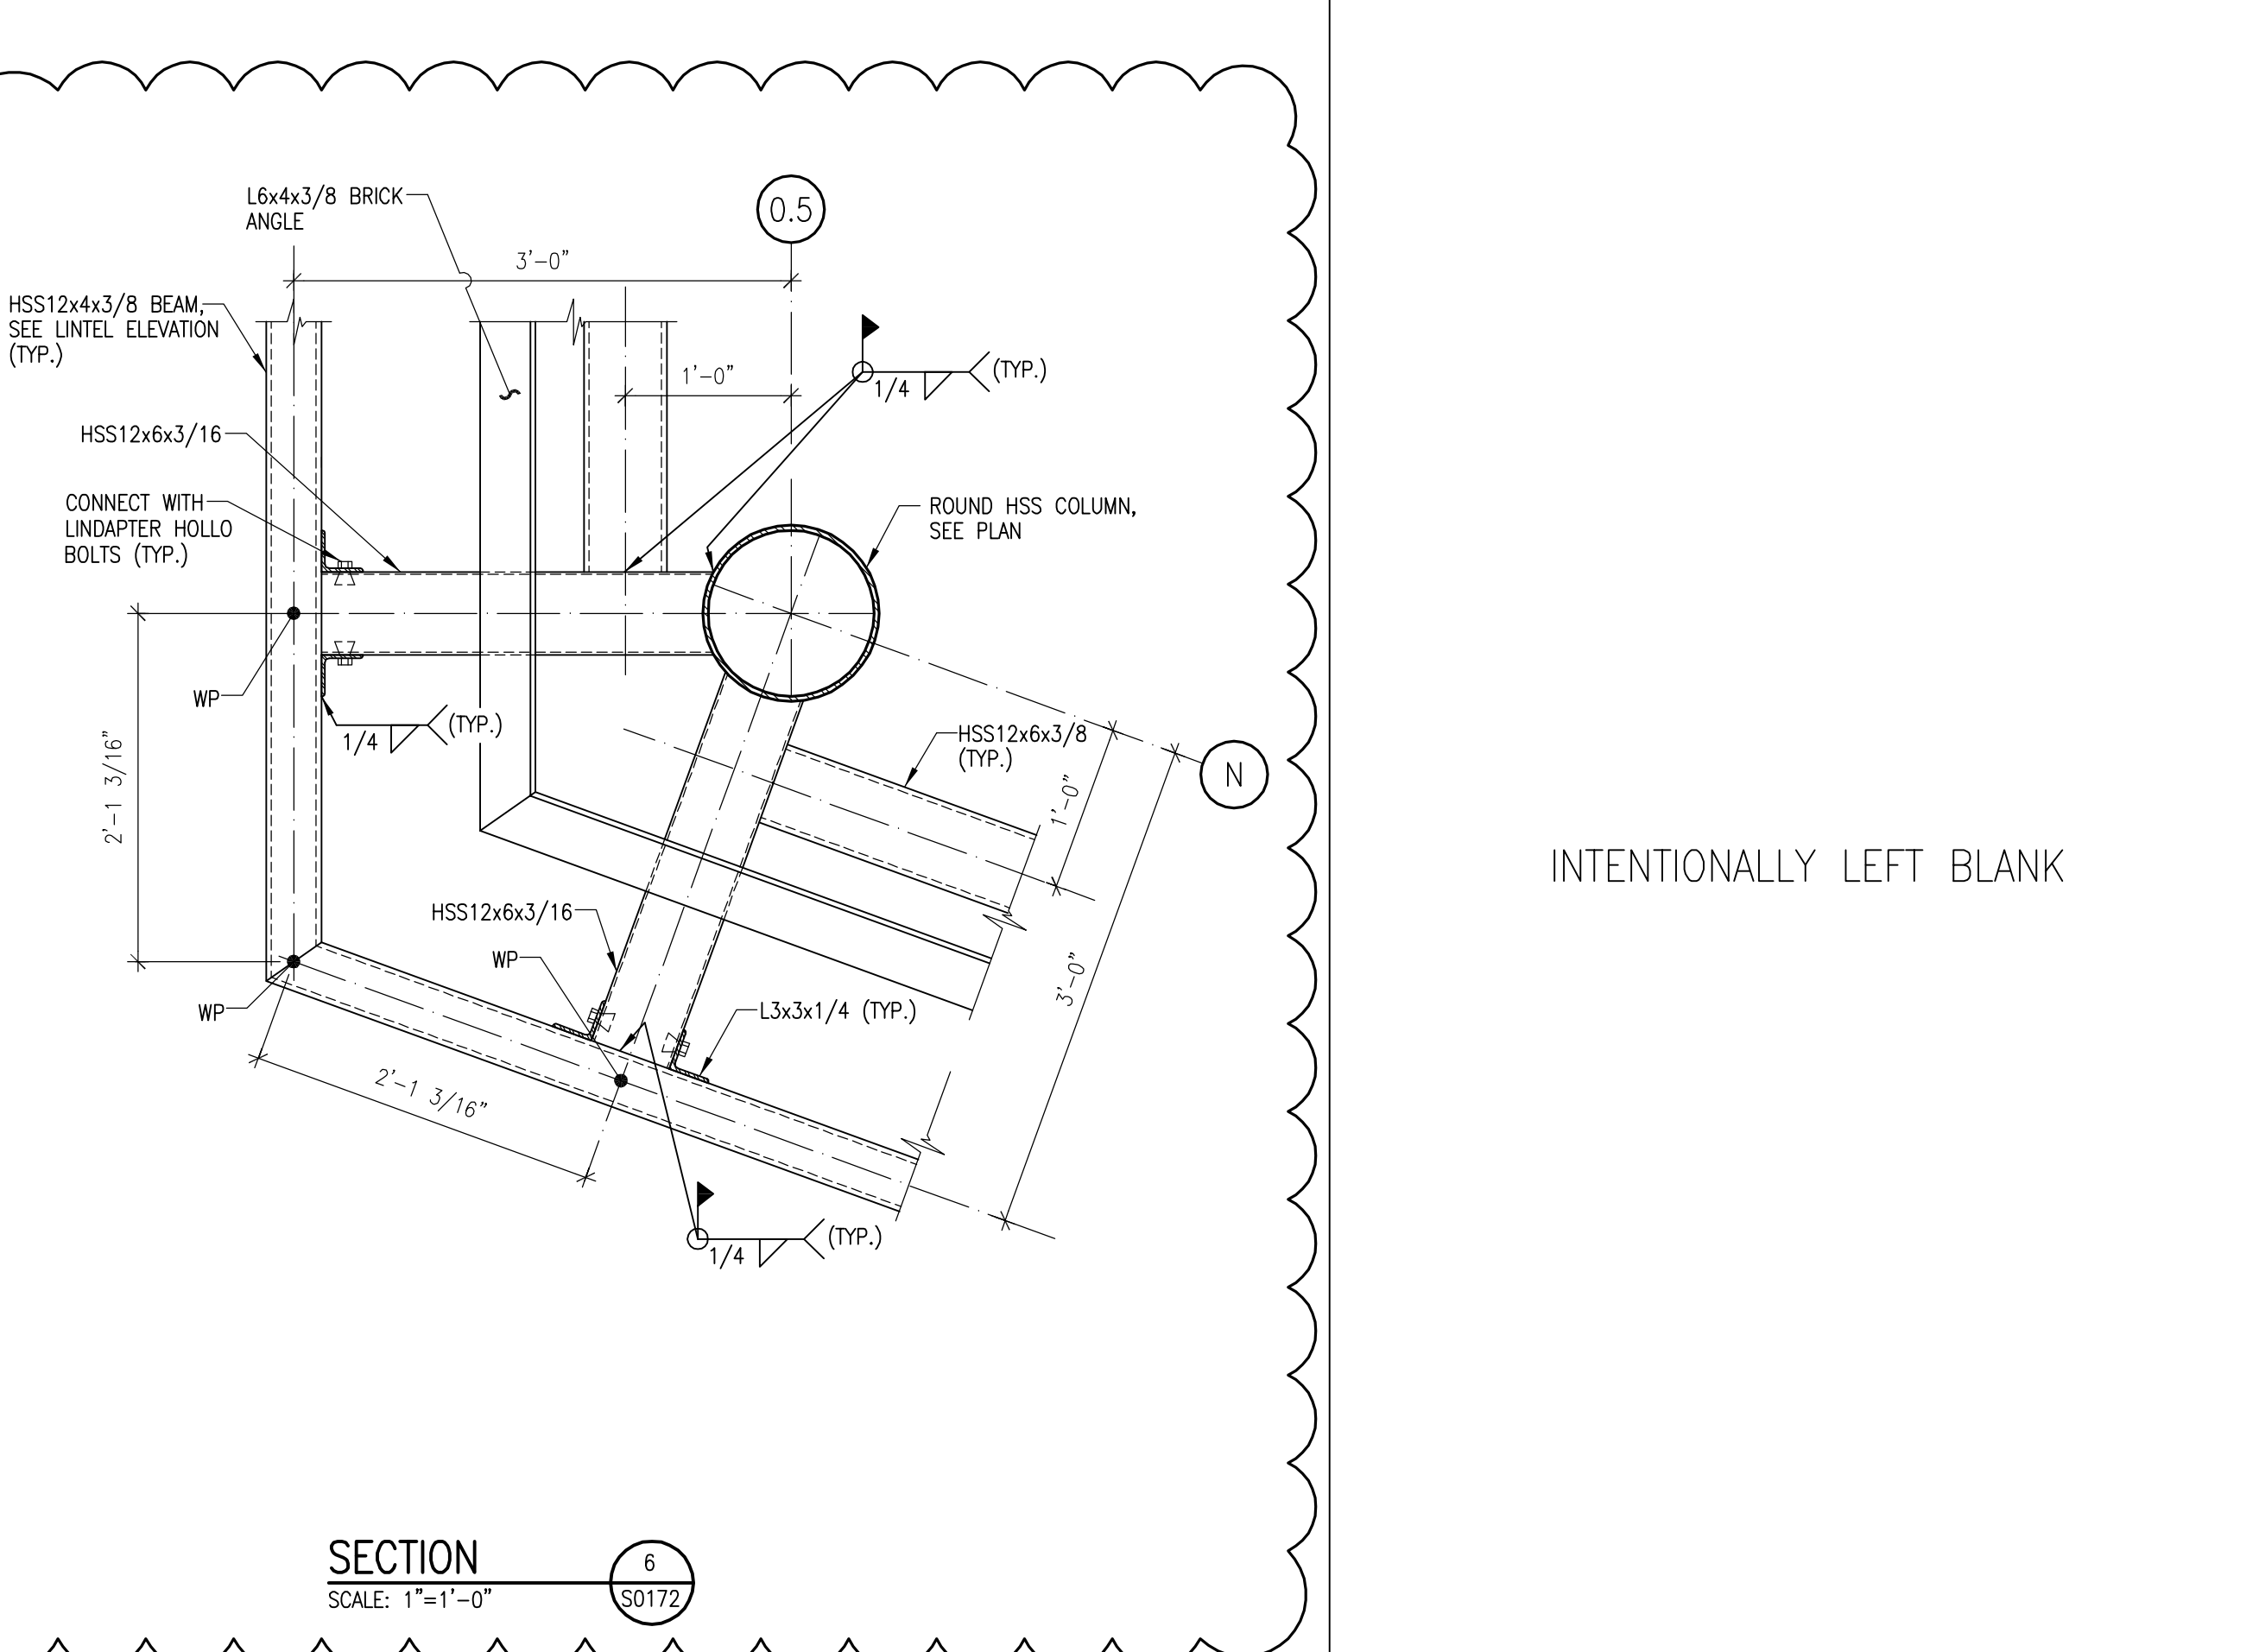

INTENTIONALLY LEFT BLANK

INTENTIONALLY LEFT BLANK

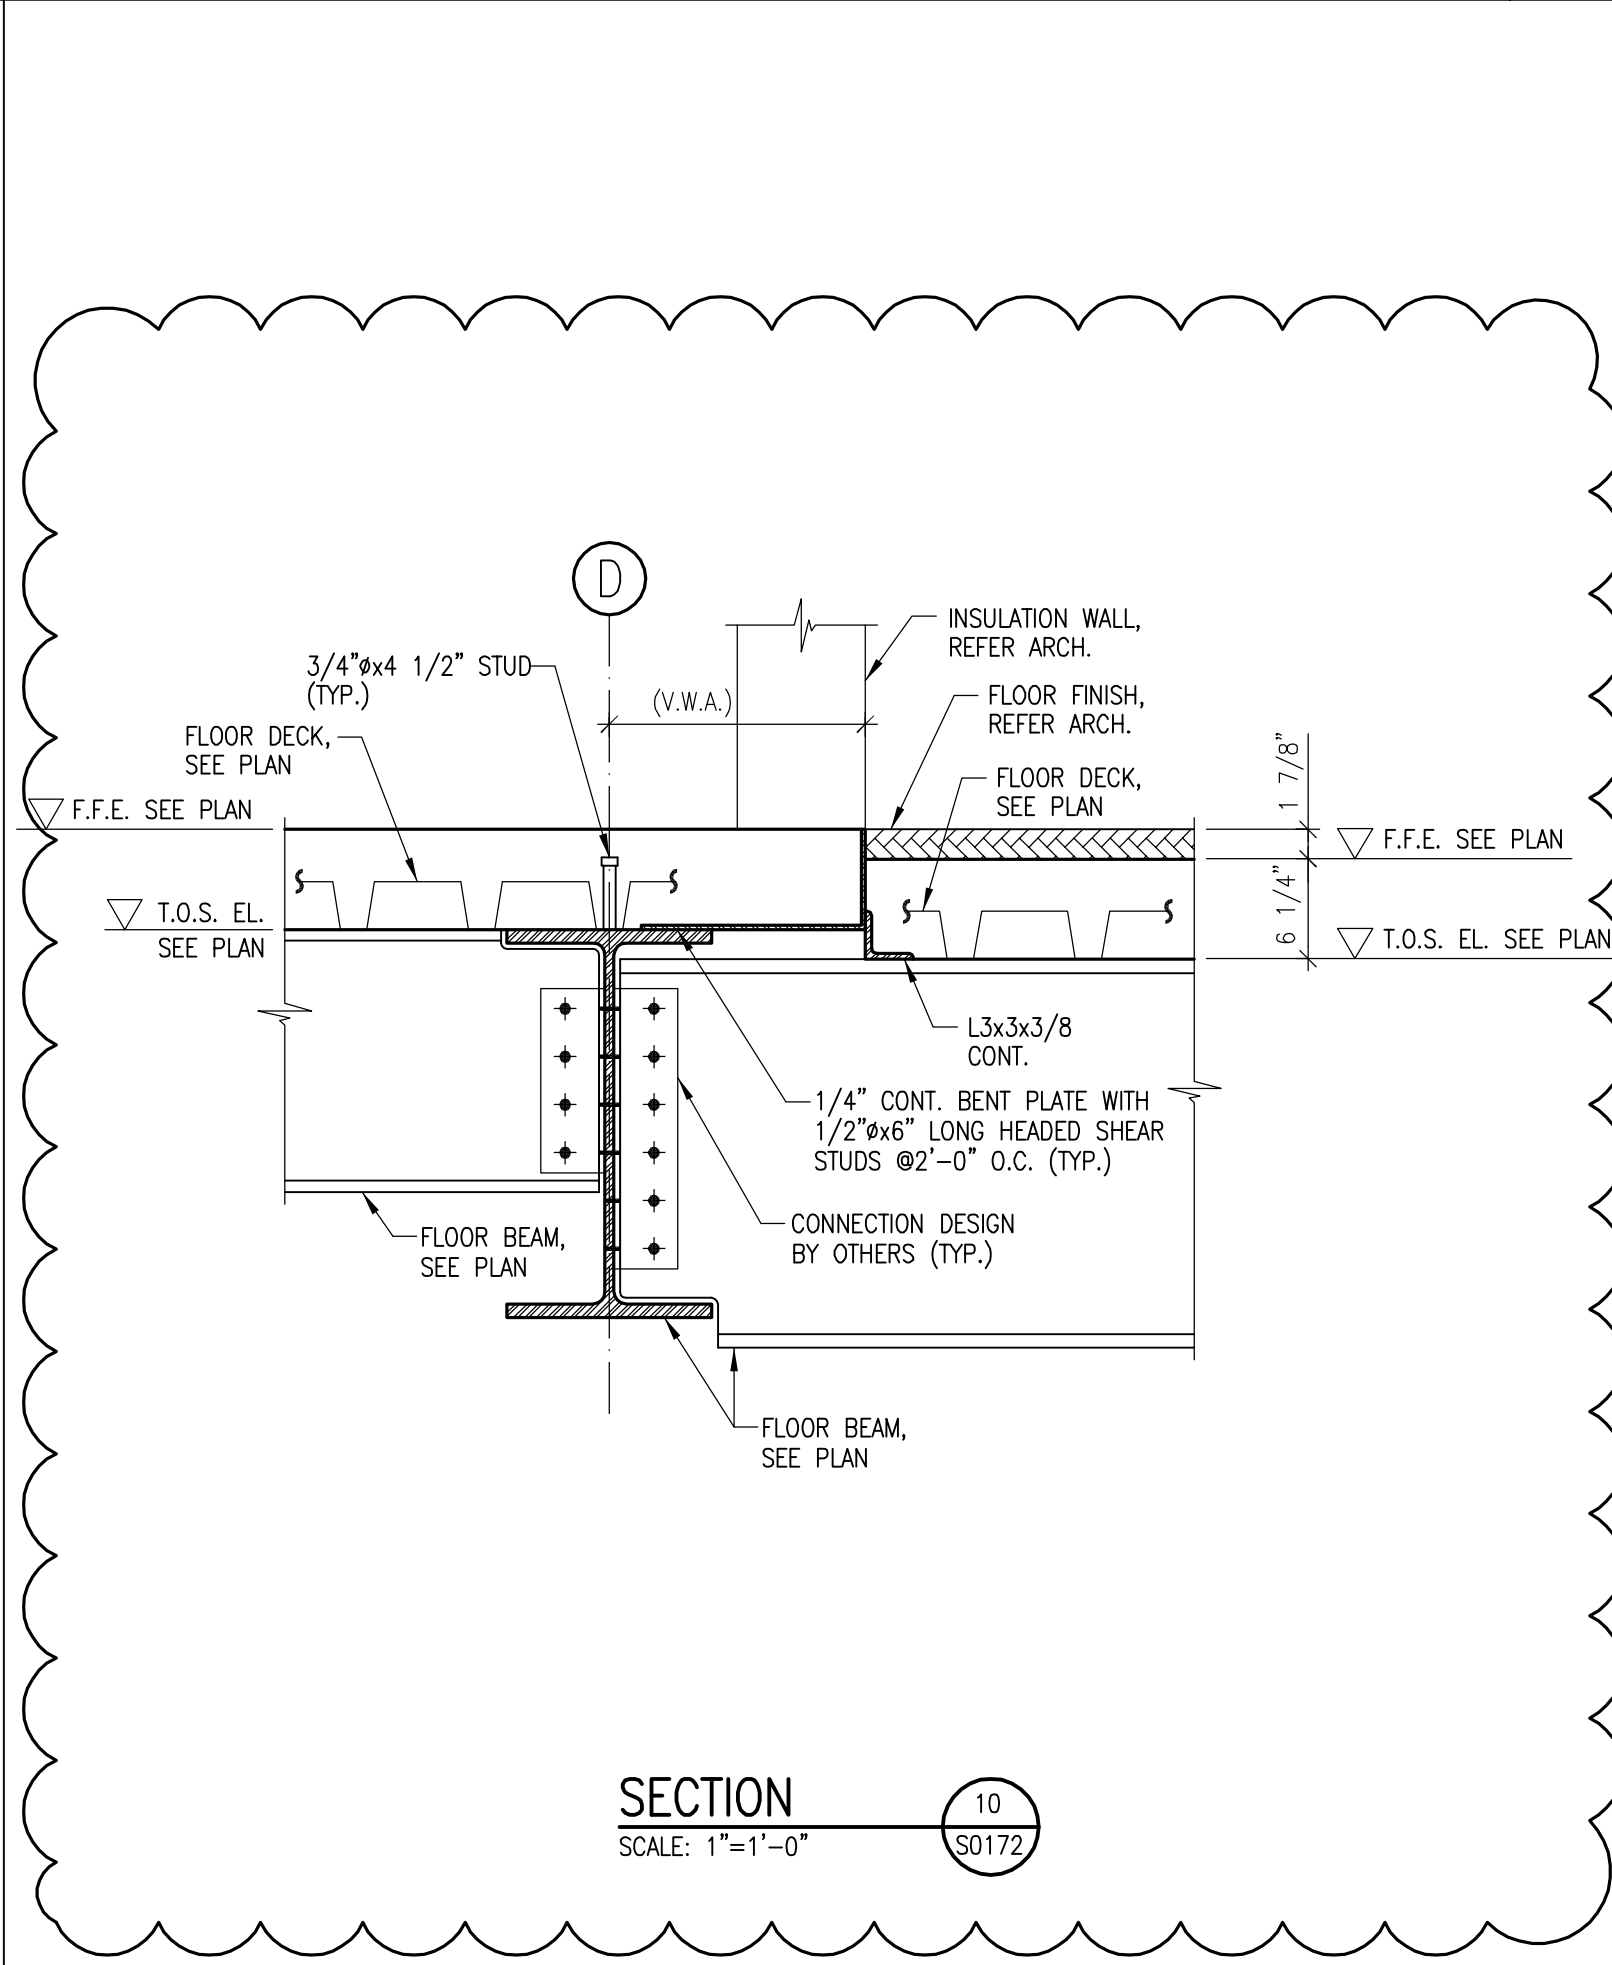

DISCLAIMER NOTE:
THIS SET OF CONSTRUCTION DRAWINGS HAS BEEN UPDATED TO INCLUDE ANY CHANGES ISSUED THROUGH ADDENDUM OR OTHER MEANS. EVERY EFFORT HAS BEEN TAKEN TO INCLUDE ALL CHANGES TO DATE. THE CONTRACTOR IS STILL RESPONSIBLE FOR PROVIDING ANY ITEMS THAT WERE SHOWN AS PART OF THE ORIGINAL BID SET THAT MAY HAVE BEEN OVERLOOKED AND NOT INCLUDED IN THIS SET.

#	Revision Date

Drawing Name: SECTIONS AND DETAILS
U of L Project Number: Cannon - 08667.00
Project Number: Omni - 1105.00
Date: April 16, 2012
Drawn By: VPP
Checked By: ANTHONY

CANNONDESIGN
ARCHITECTS
212 North Upper Street
Lexington, Kentucky 40507-1001
p 859.252.6664 f 859.253.2358
www.omniarchitects.com

UNIVERSITY OF LOUISVILLE

RANGASWAMY AND ASSOC., INC.
Suite 420, The Landmark Building
300 E. Market St., Louisville, KY 40202
Phone: (502) 582-2312
Fax: (502) 582-2340
www.rangaswamy.com

