


ALTERNATE #5 NOTE:  
 DEDUCTIVE ALTERNATE FOR THE MODIFICATION OF THE IRRIGATION SYSTEM IN WHICH THE RAINWATER HARVESTING SYSTEM IN-TOTAL WILL BE ELIMINATED. A POTABLE WATER SUPPLY WILL BE CONNECTED TO THE IRRIGATION POINT OF CONNECTION. DISCHARGE PIPES FROM THE ROOF AND BUILDING CONDENSATE WILL BE CONNECTED TO A STORM SEWER AND DISCHARGED DIRECTLY INTO THE INFILTRATION BASIN.

**A** ALTERNATE #2: WATER HARVESTING SYSTEM  
 SCALE: 1"=20'-0"

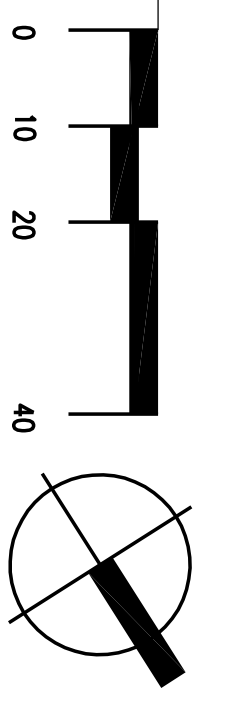

PURPOSE OF THESE DRAWINGS IS TO REFLECT ALL CHANGES AND CLARIFICATIONS MADE THRU PREVIOUSLY ISSUED ADDENDA. CONTRACTOR IS RESPONSIBLE FOR ADHERENCE TO IMPROVEMENTS REFLECTED IN THE CONTRACT BIDS AND SPECIFICATIONS.

FOR LOCATION OF UNDERGROUND UTILITIES, CALL B.U.D. 1-502-286-9123 (2) WORKING DAYS IN ADVANCE OF DIGGING

Consolidated Addenda 3-11-12

100 % CD's

University of Louisville - Student Recreational Facility (Bid Phase #4 )

Louisville, Ky

SD-10.1

Drawing Name / Description	ALTERNATE #2	#	Revision	Date
U of L Project Number:		1		
A&E Project Number:		2		
Date:	JANUARY, 2012	3		
Drawn By:	SDS	4		
Checked By:	JLC / KLV	5		
		6		
		7		
		8		

**CARMAN**  
 ENVIRONMENTS FULLY REALIZED  
 Landscape Architecture • Land Planning • Site Engineering  
 310 OLD EAST VINE STREET LEXINGTON, KY 40506  
 P: (859) 254-9803 F: (859) 255-8625

**Omni ARCHITECTS**  
 212 North Upper Street  
 Lexington, Kentucky  
 40507-1001  
 P 859.252.6664  
 F 859.253.2358  
 www.omniarchitects.com