




**A** HEAVY DUTY ASPHALT PAVEMENT  
SCALE: 1"=1'-0"

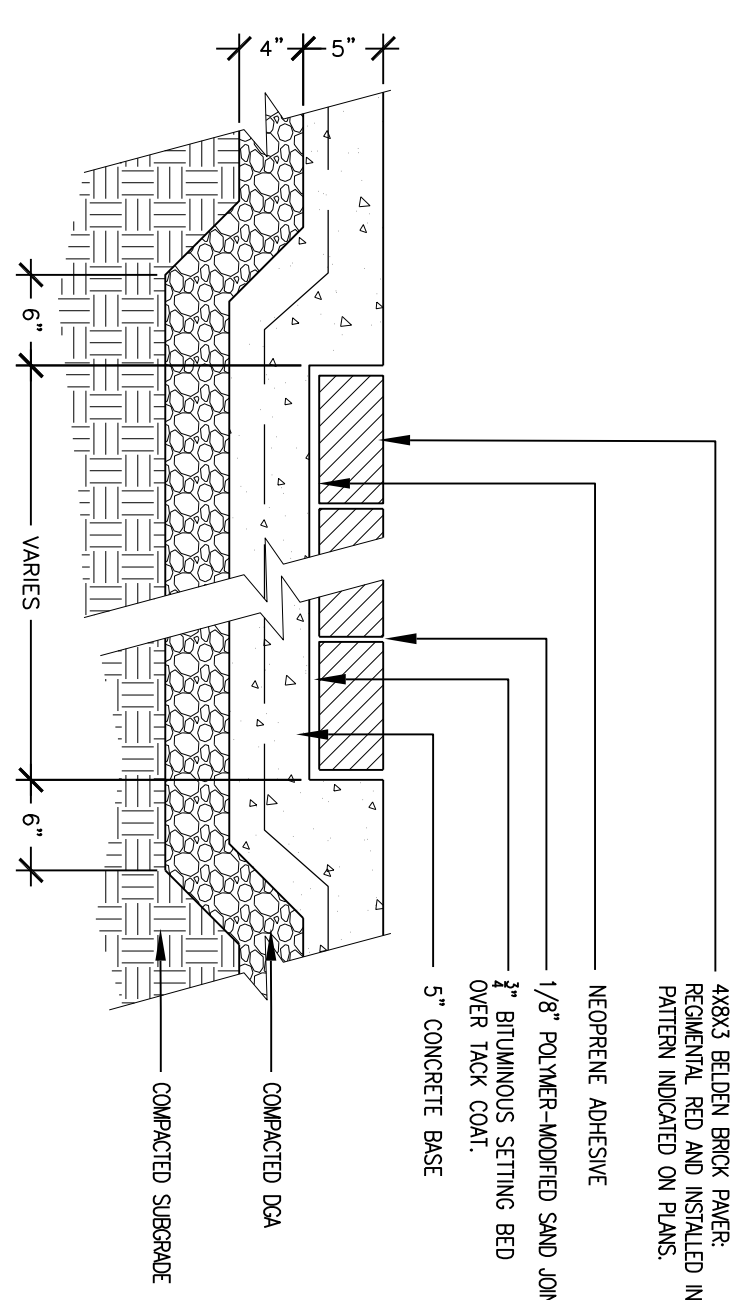


**B** PAVERS OVER RIGID BASE  
SCALE: 1"=1'-0"

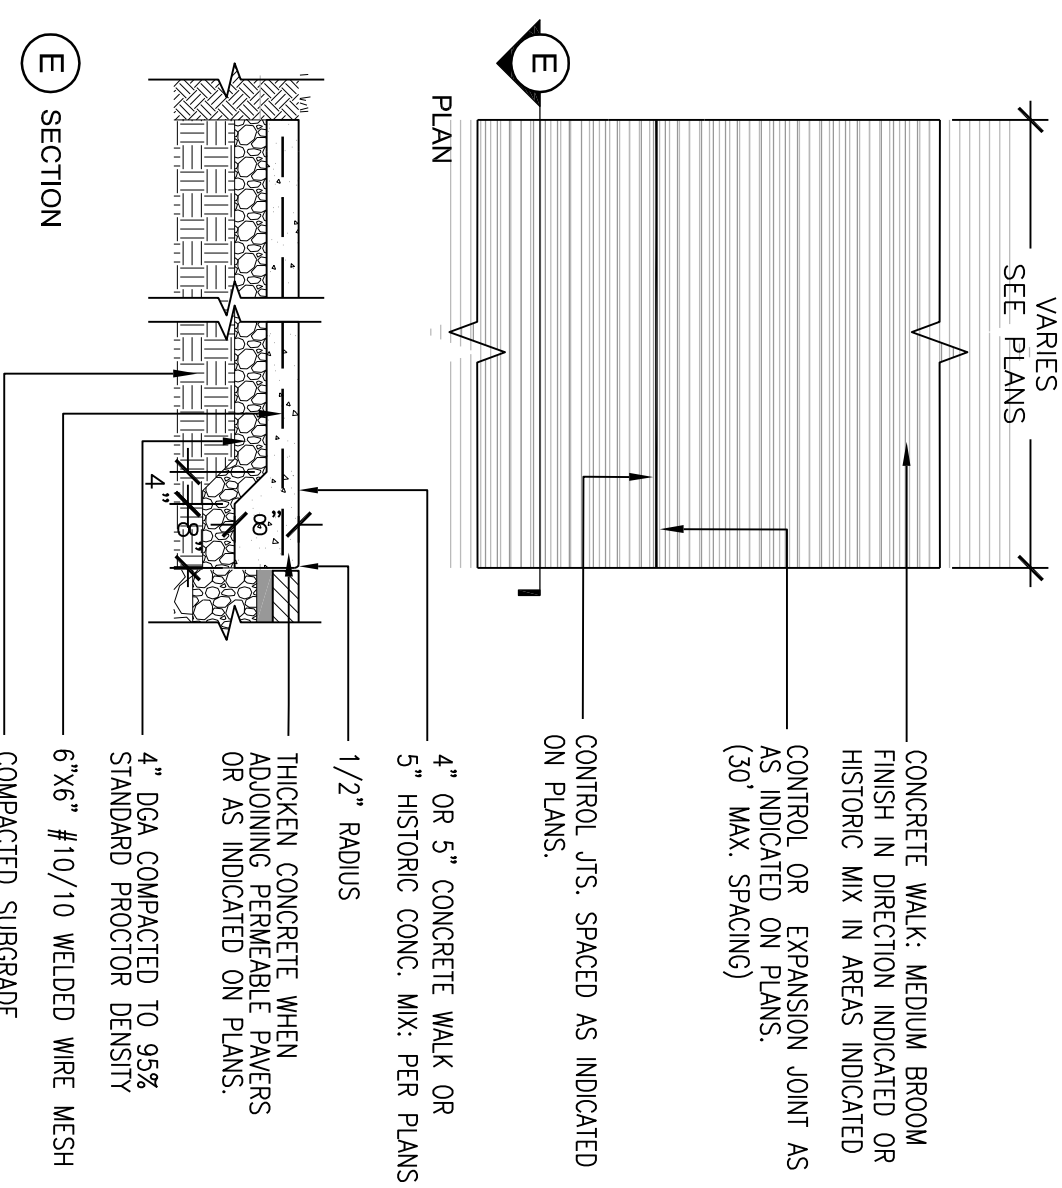


**E** CONCRETE PAVEMENT W/ THICKENED EDGE  
SCALE: 1/2"=1'-0"

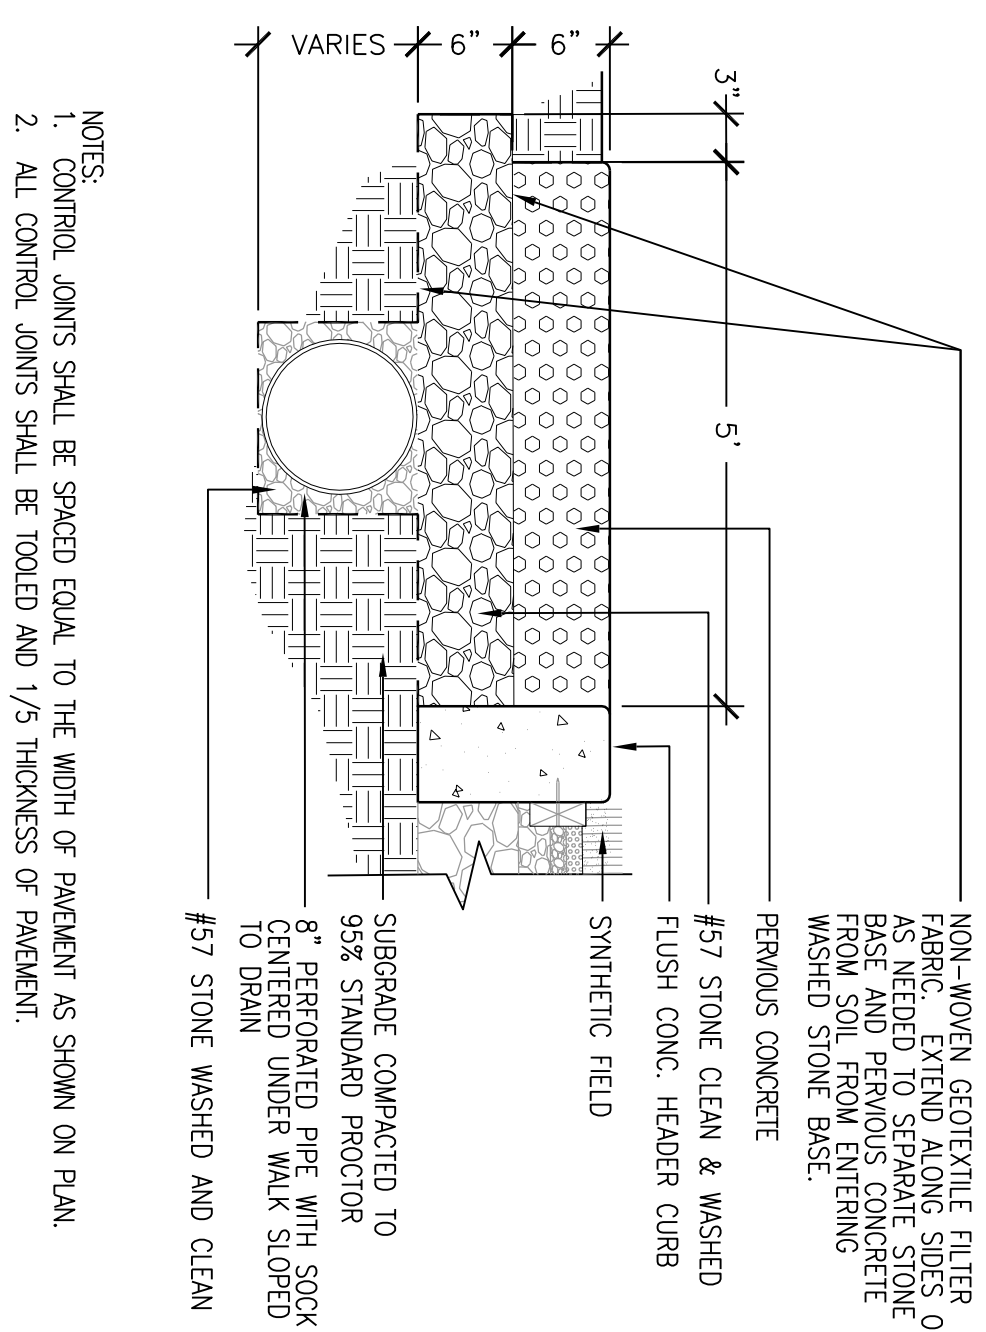

**F** PERVIOUS CONCRETE  
SCALE: 1"=1'-0"

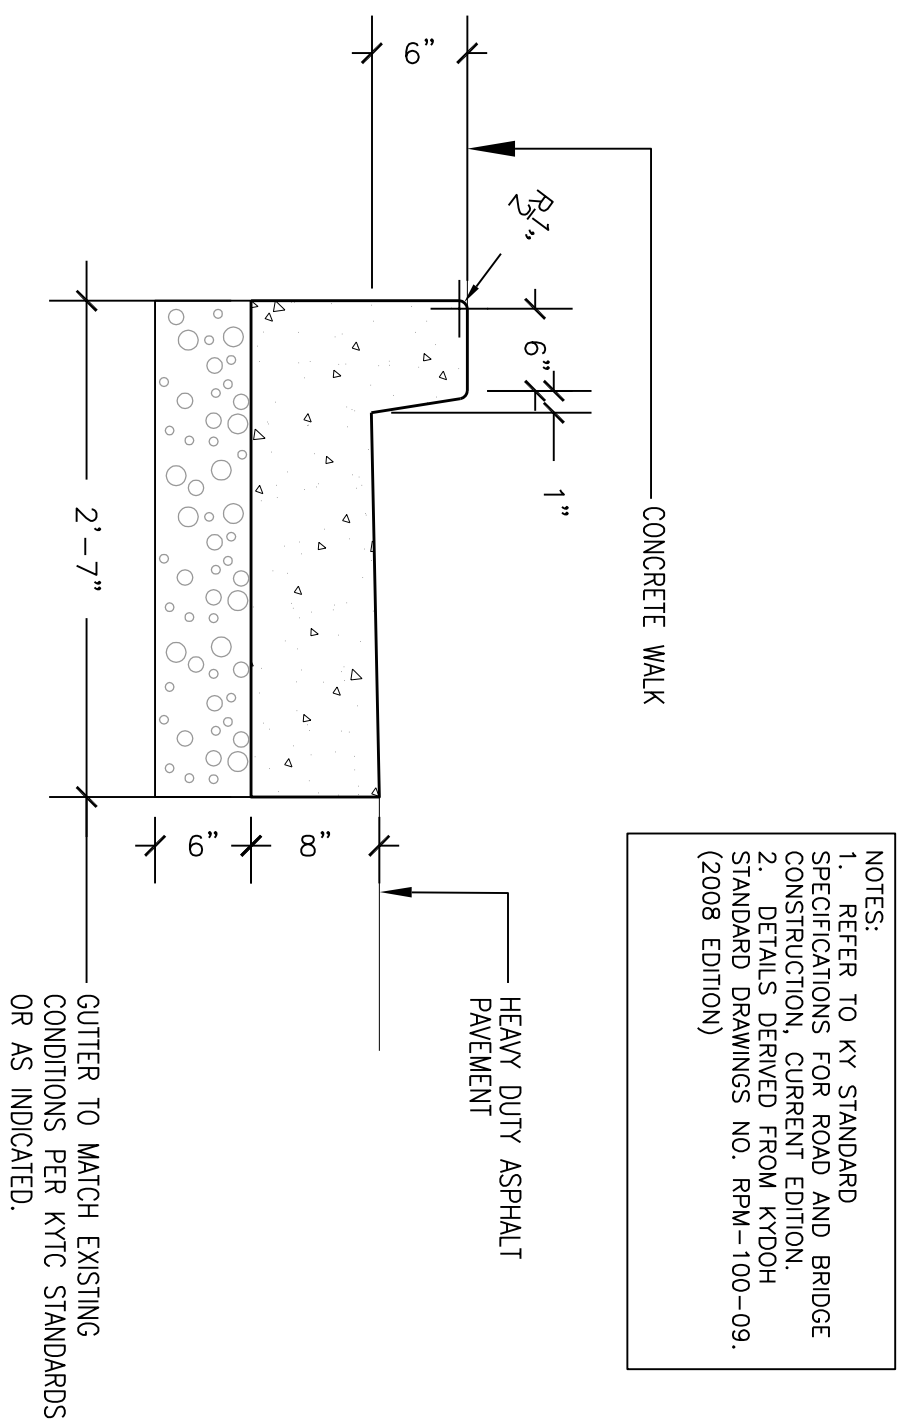


**J** CONCRETE CURB AND GUTTER  
SCALE: 1"=1'-0"

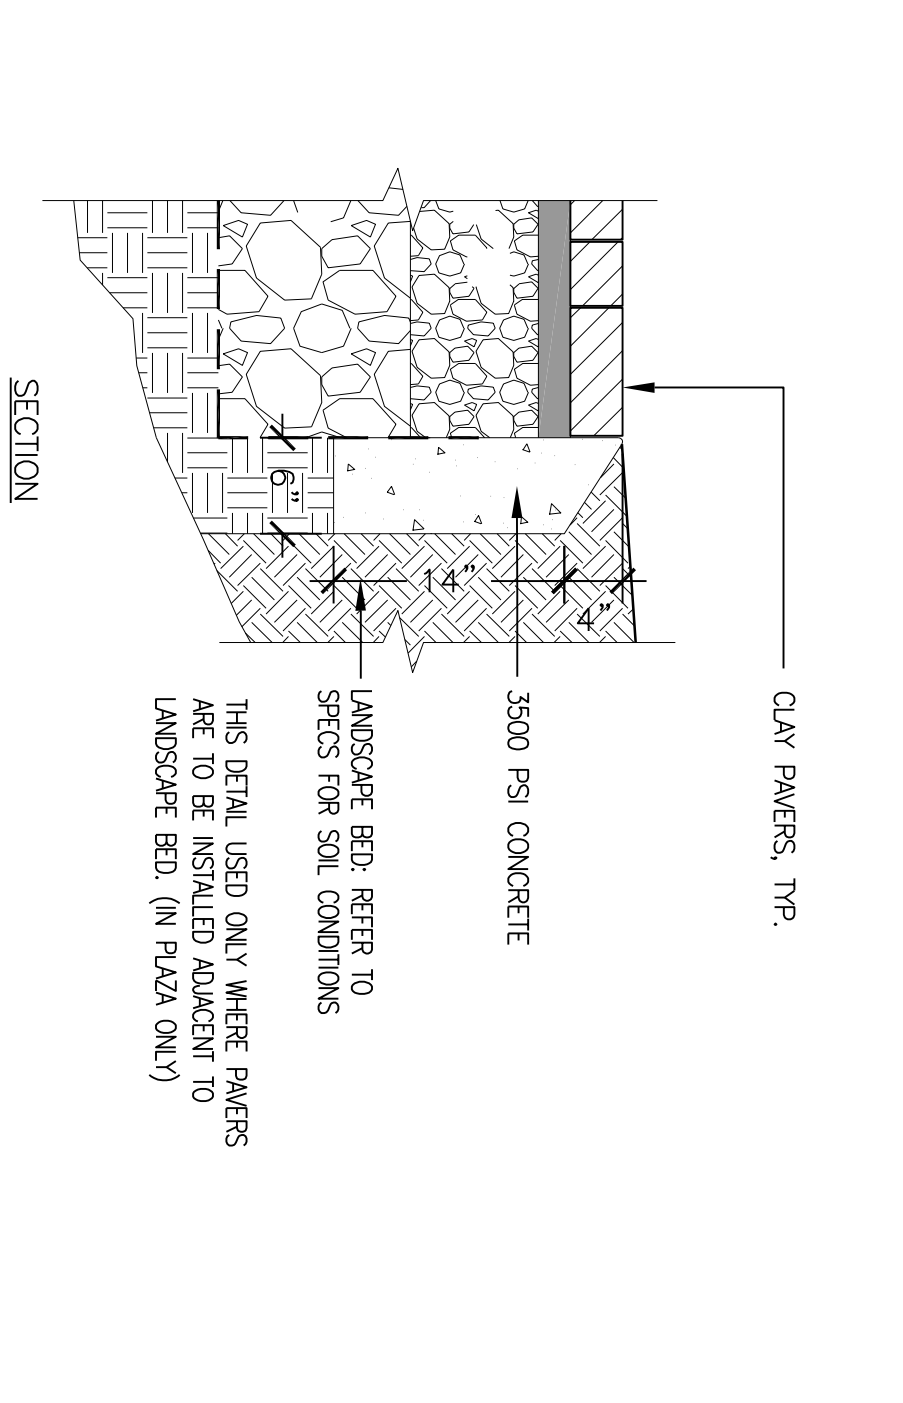


**K** PAVES RESTRAINT  
SCALE: 1"=1'-0"

**C** ASPHALT OVERLAY  
SCALE: 1/2"=1'-0"

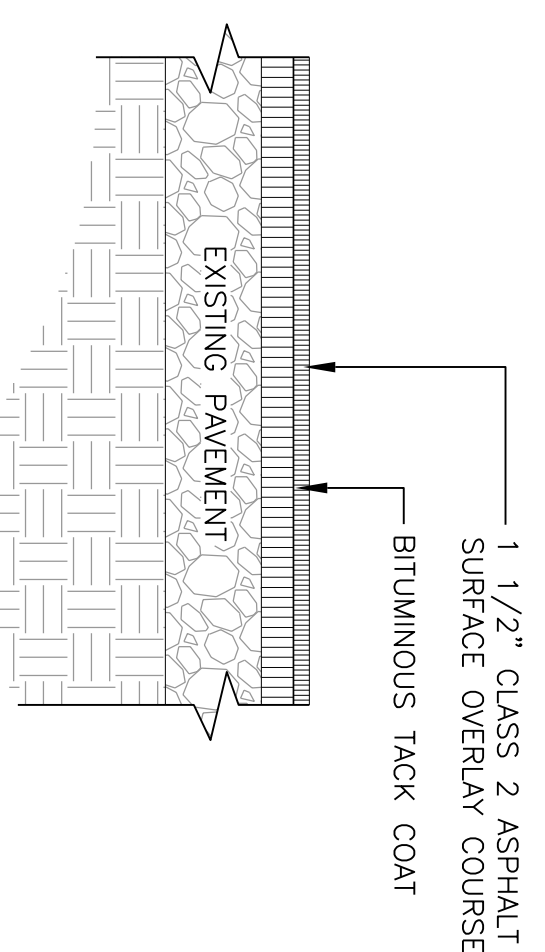


**G** 4\"/>

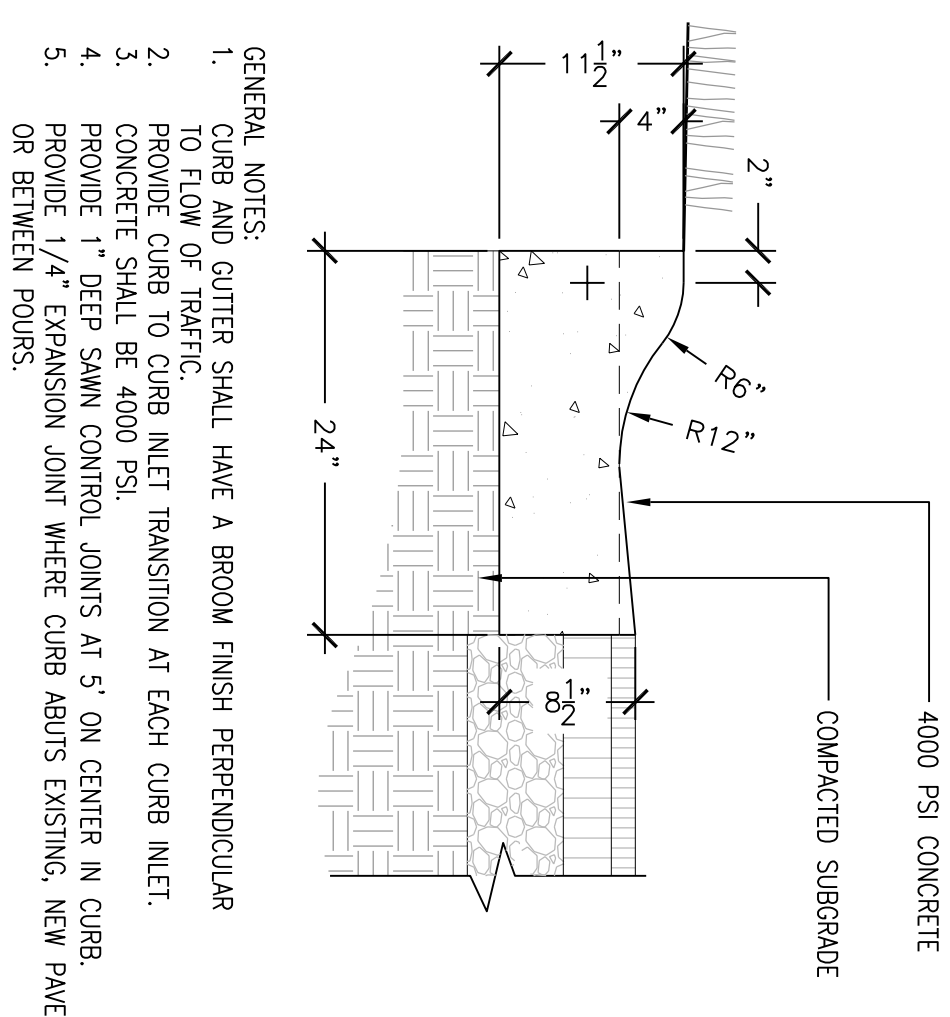


- GENERAL NOTES:
1. CURB AND GUTTER SHALL HAVE A BROOK FINISH PERPENDICULAR TO FLOW OF TRAFFIC.
  2. PROVIDE CURB TO CURB MET TRANSITION AT EACH CURB INLET.
  3. PROVIDE 1\"/>

**C** ASPHALT OVERLAY  
SCALE: 1/2"=1'-0"

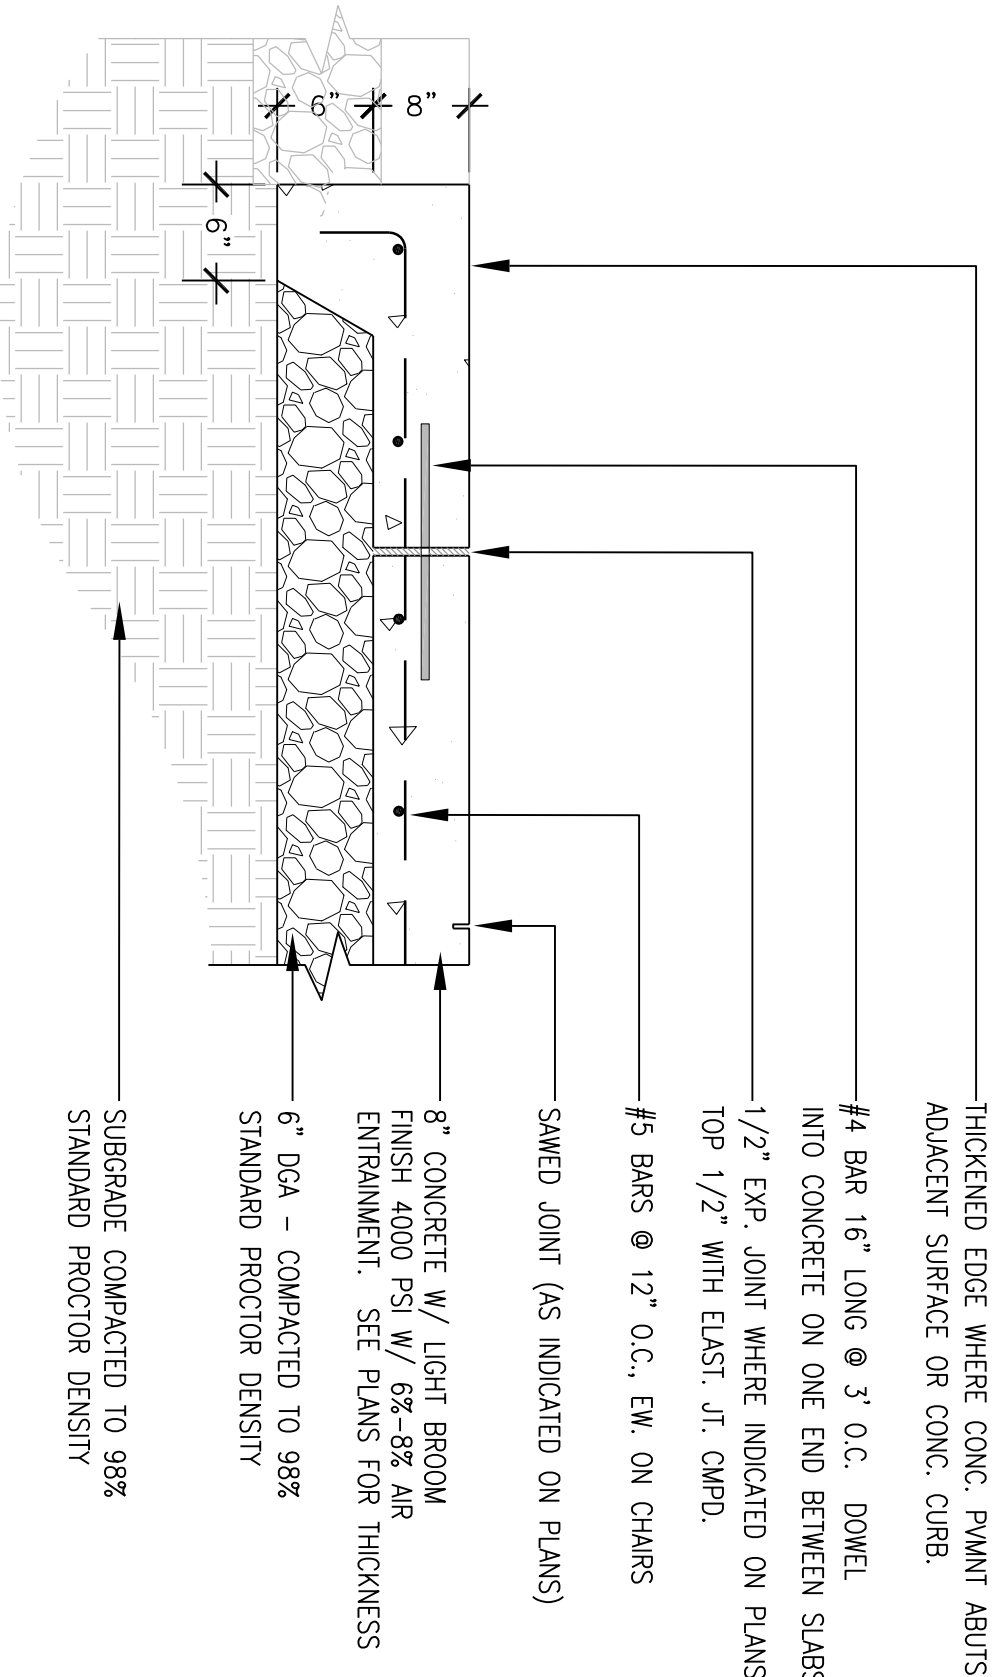


**D** 8\"/>


**H** CONCRETE HEADER CURB  
SCALE: 1"=1'-0"

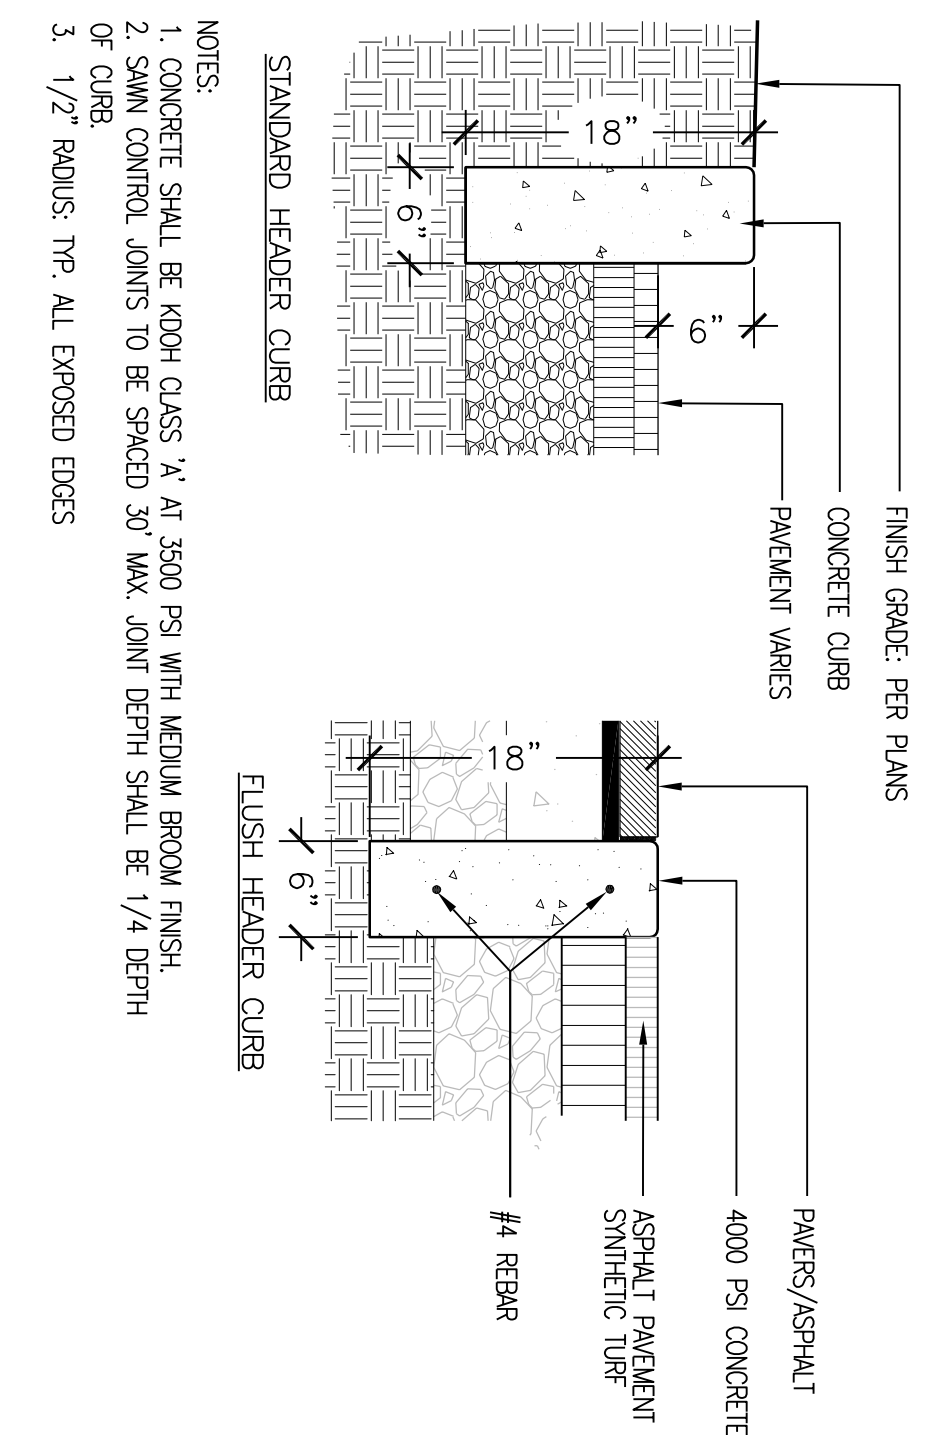


- NOTES:
1. CONCRETE SHALL BE 4000 P.S.I. W/ 4\"/>

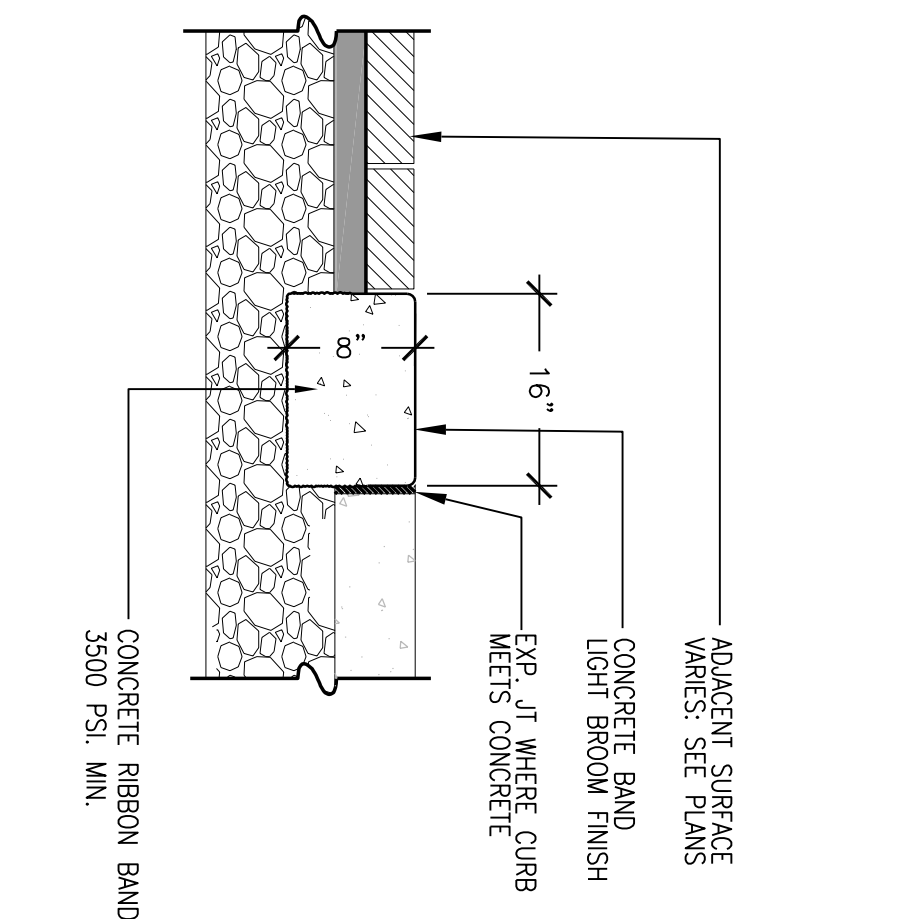


**L** CONCRETE RIBBON CURB  
SCALE: 1"=1'-0"

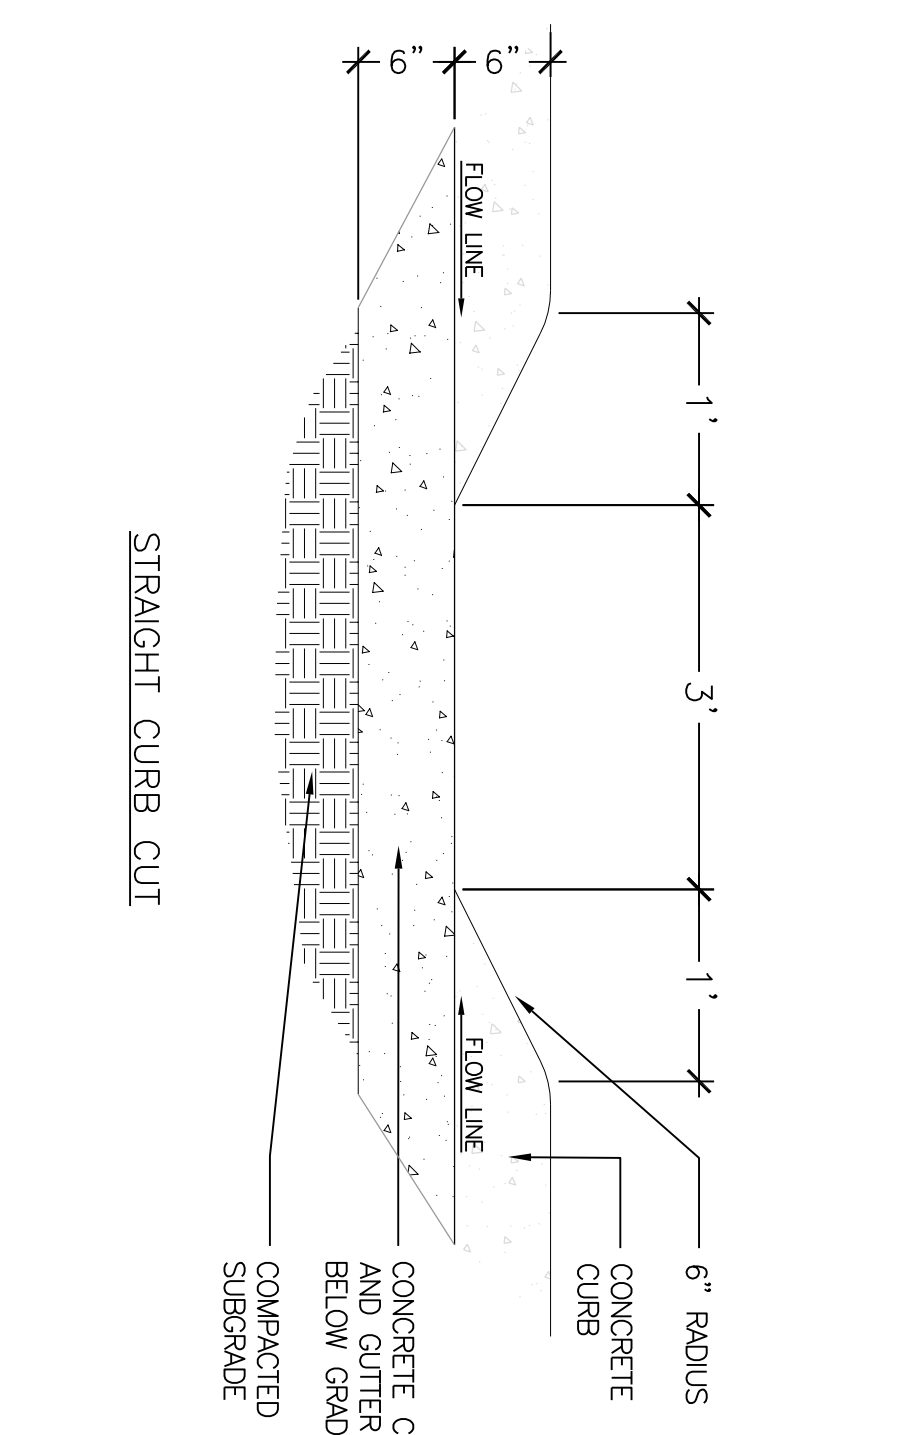


**M** CONCRETE CURB CUT  
SCALE: 1"=1'-0"

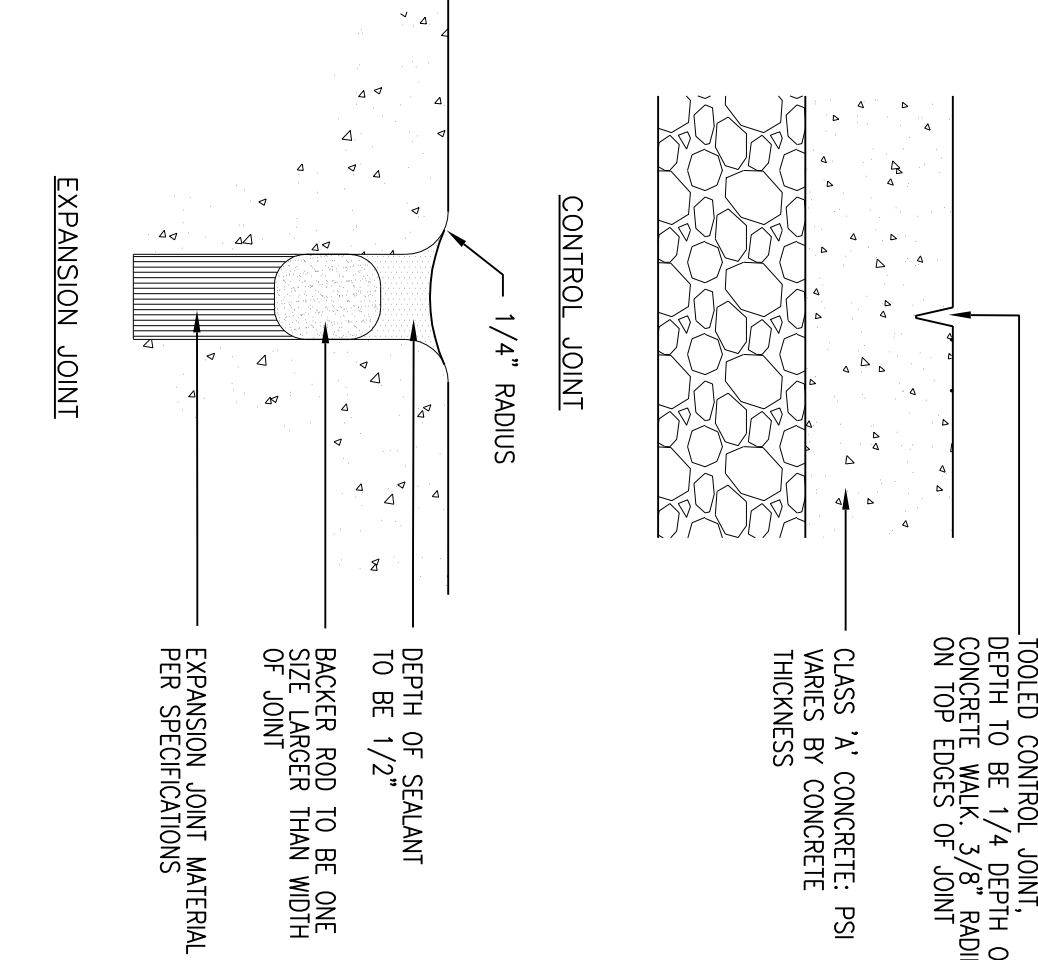


**N** CONCRETE JOINTS  
SCALE: N.T.S.

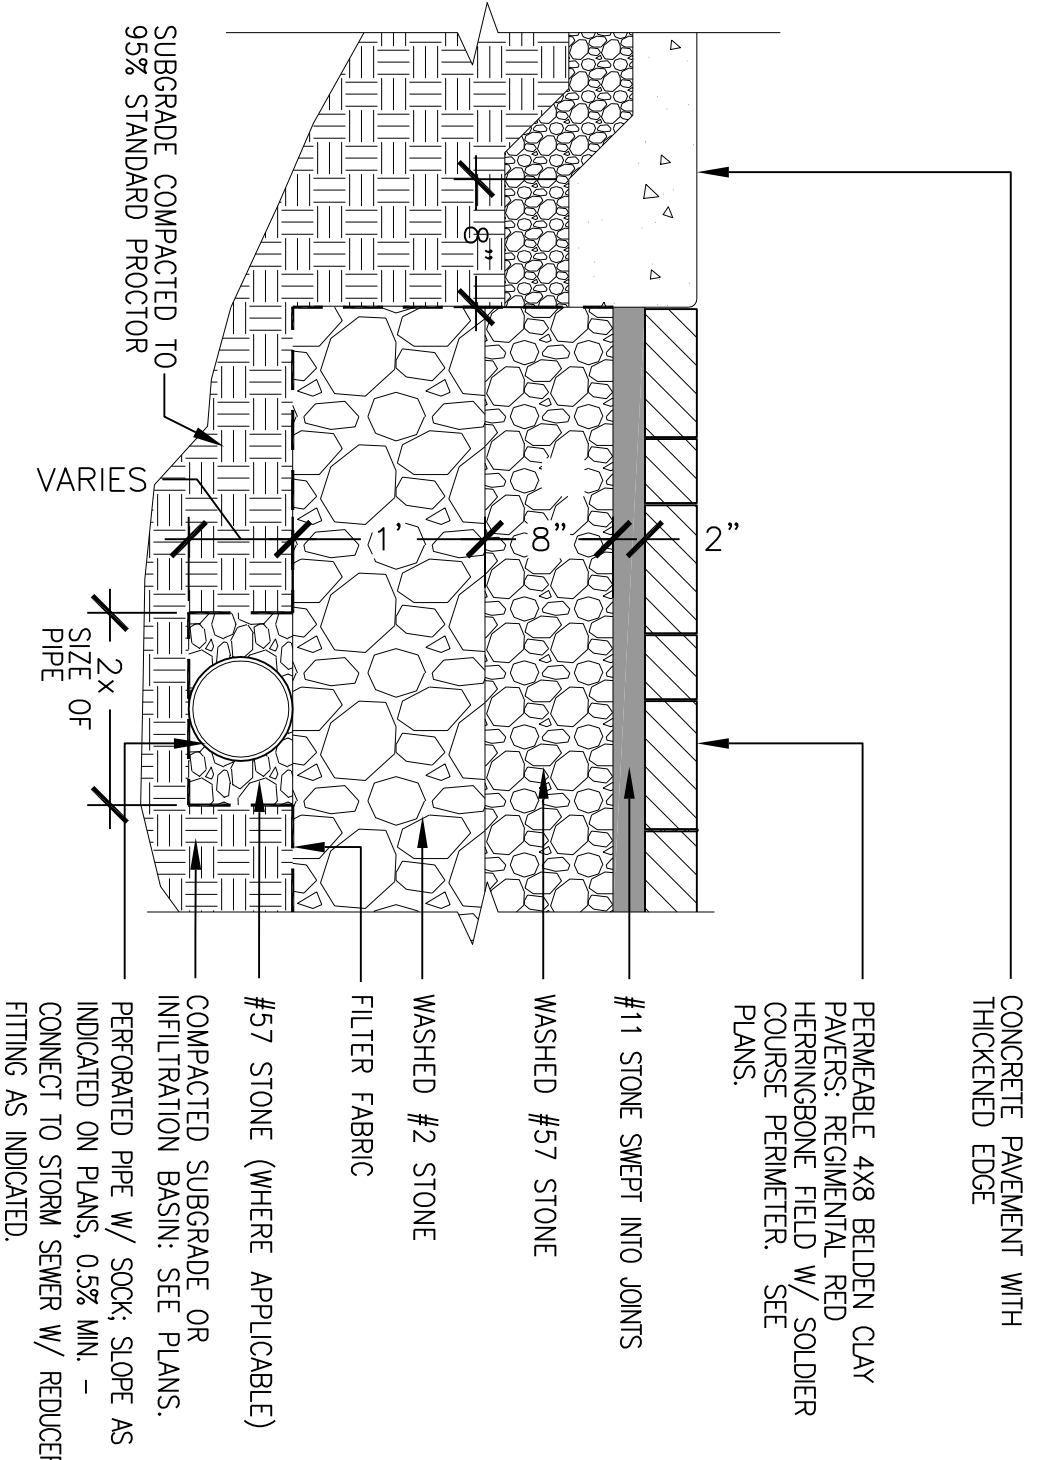

**O** PERMEABLE PAVERS  
SCALE: 1"=1'-0"

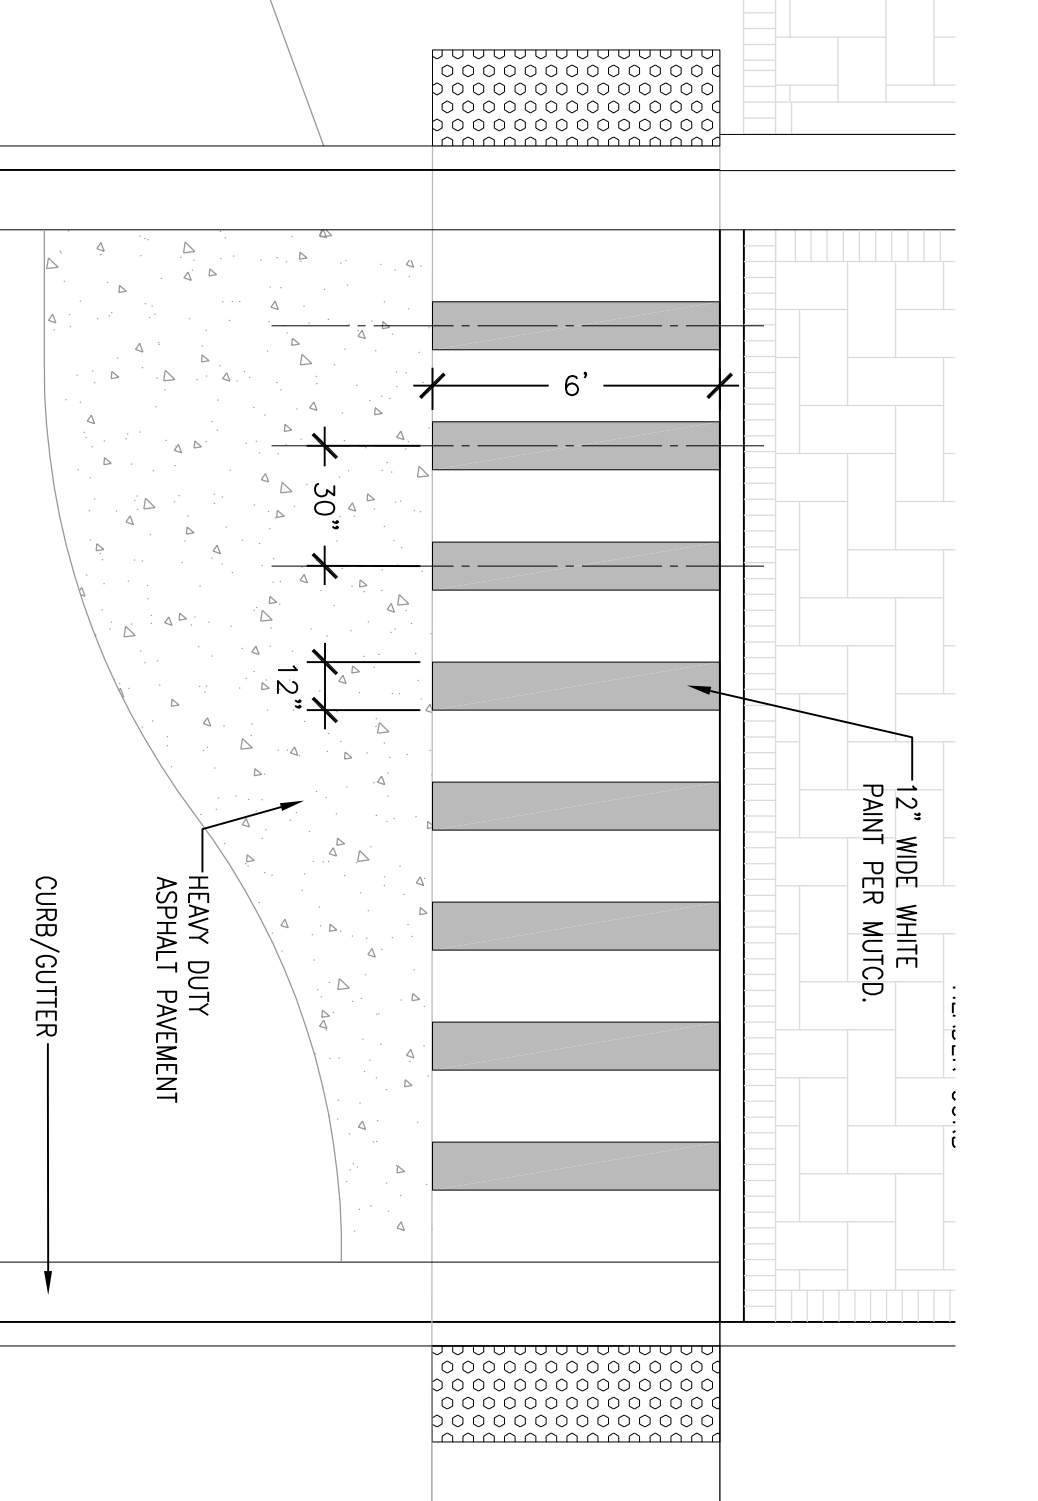

**P** PAINTED CROSSWALK  
SCALE: 1/4"=1'-0"

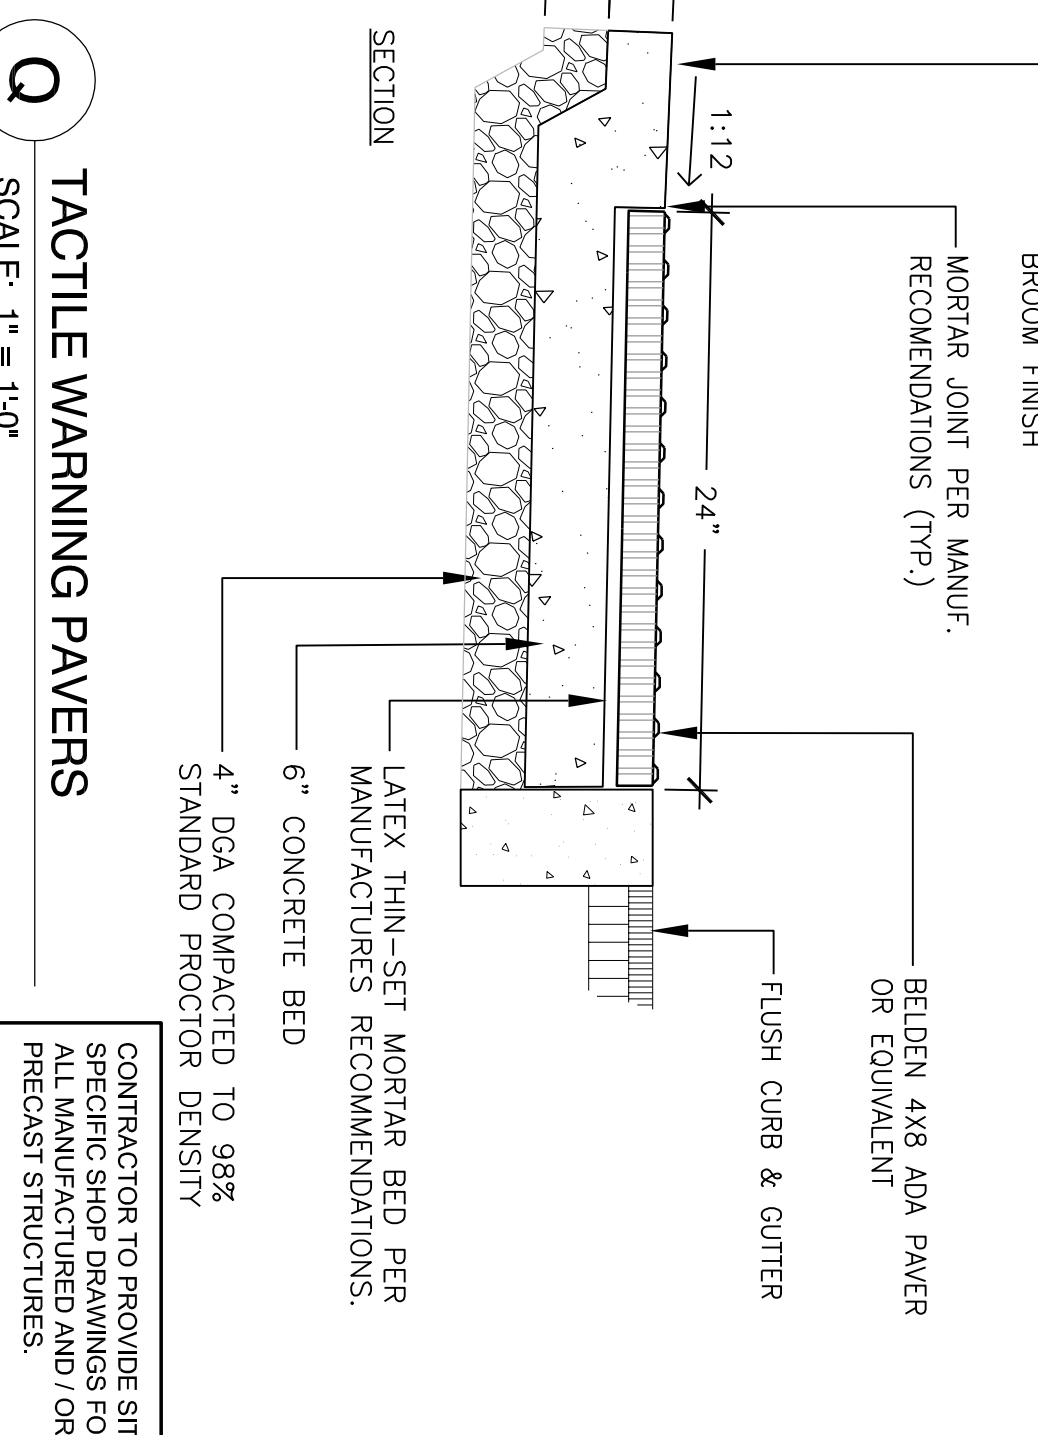

**Q** TACTILE WARNING PAVERS  
SCALE: 1"=1'-0"

100 % CD's

Louisville, Ky

Consolidated Addenda 3-11-12

University of Louisville - Student Recreational Facility (Bid Phase #4 )

Drawing Name / Description	Site Details	#	Revision Date
U of L Project Number:		1	
A&E Project Number:		2	
Date:	JANUARY, 2012	3	
Drawn By:	SDS	4	
Checked By:	JLC / KLW	5	
		6	
		7	
		8	



SD-12.3

FOR LOCATION OF UNDERGROUND UTILITIES, CALL B.U.D. 1-502-286-4123 (2) WORKING DAYS IN ADVANCE OF DIGGING.