



DECK EQUIPMENT SCHEDULE





Item No.	Description	Manf.	Catalog Number	Remarks
D-1	S.S. TAGLINE STANCHION ANCHOR W/ CAP	RECREONICS	46-038	FALSE START & BACKSTROKE STANCHION POLE BY OWNER
D-2	S.S. PRETZEL BEND GRAB RAILS	RECREONICS	44-075	-ANCHOR POSITION TO BE COORDINATED WITH GUTTER EDGE -TYP. FOUR ANCHORS PER SET OF GRAB RAILS WITH 4" (RECREONICS 44-303) ANCHORS WITH CHROME-PLATED BRONZE ESCUTCHEON PLATES (RECREONICS 44-317)
D-3	S.S. LANE LINE CUP ANCHOR	RECREONICS	14-505	COORDINATE ANCHOR WITH GUTTER PROFILE
D-4	S.S. STARTING BLOCK ANCHORS	RECREONICS	46-153	TRACK START COMPETITOR STARTING BLOCK BY OWNER -BULKHEAD MANF. TO COORDINATE PLACEMENT OF STARTING BLOCKS AND ANCHORS INTO DESIGN OF BULKHEAD

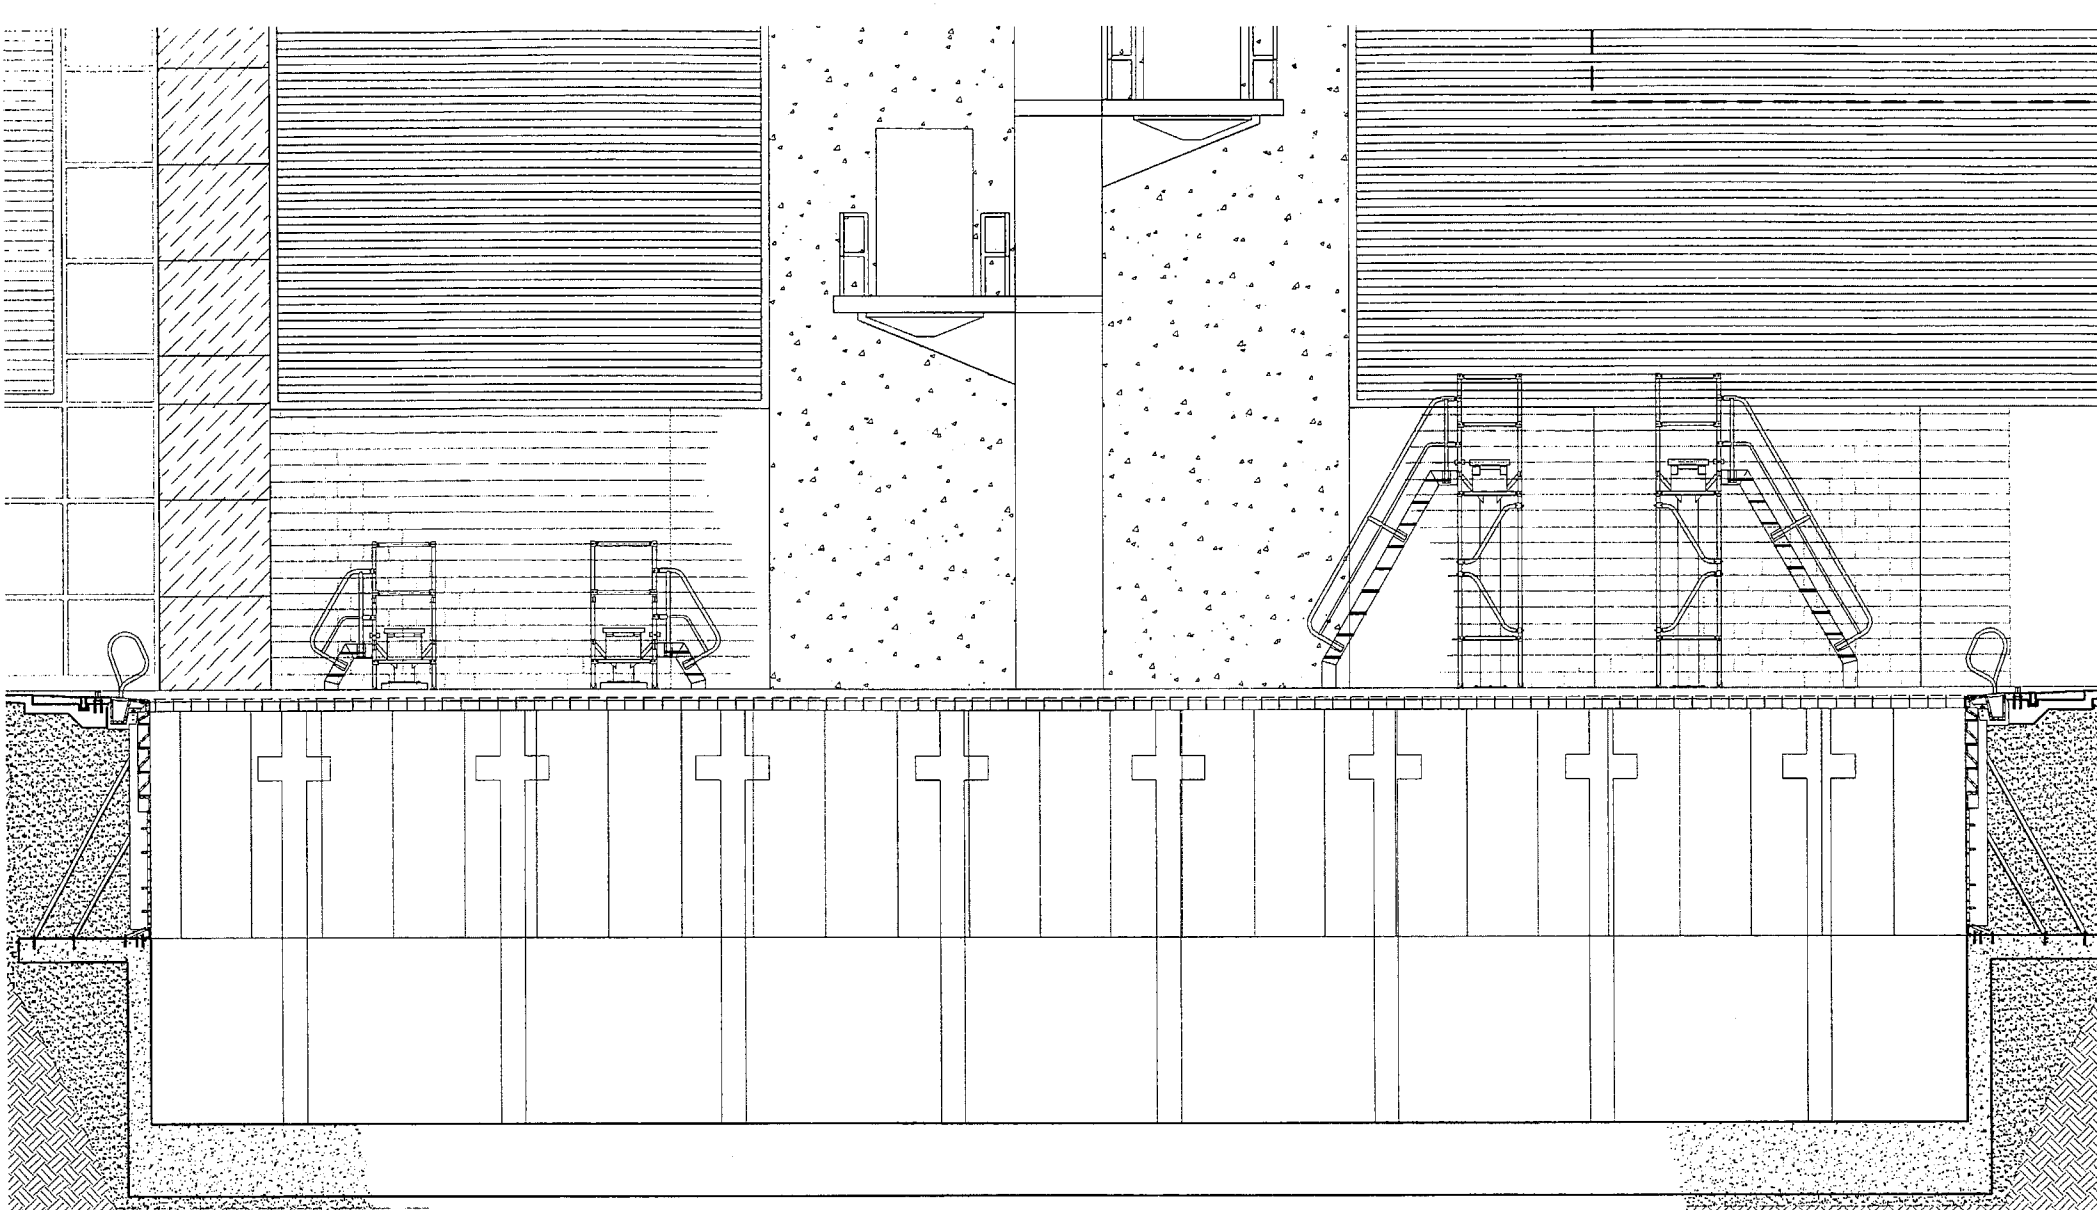

05 CROSS SECTION COMPETITION POOL SECTION
 A8.1 1/8" = 1'-0"

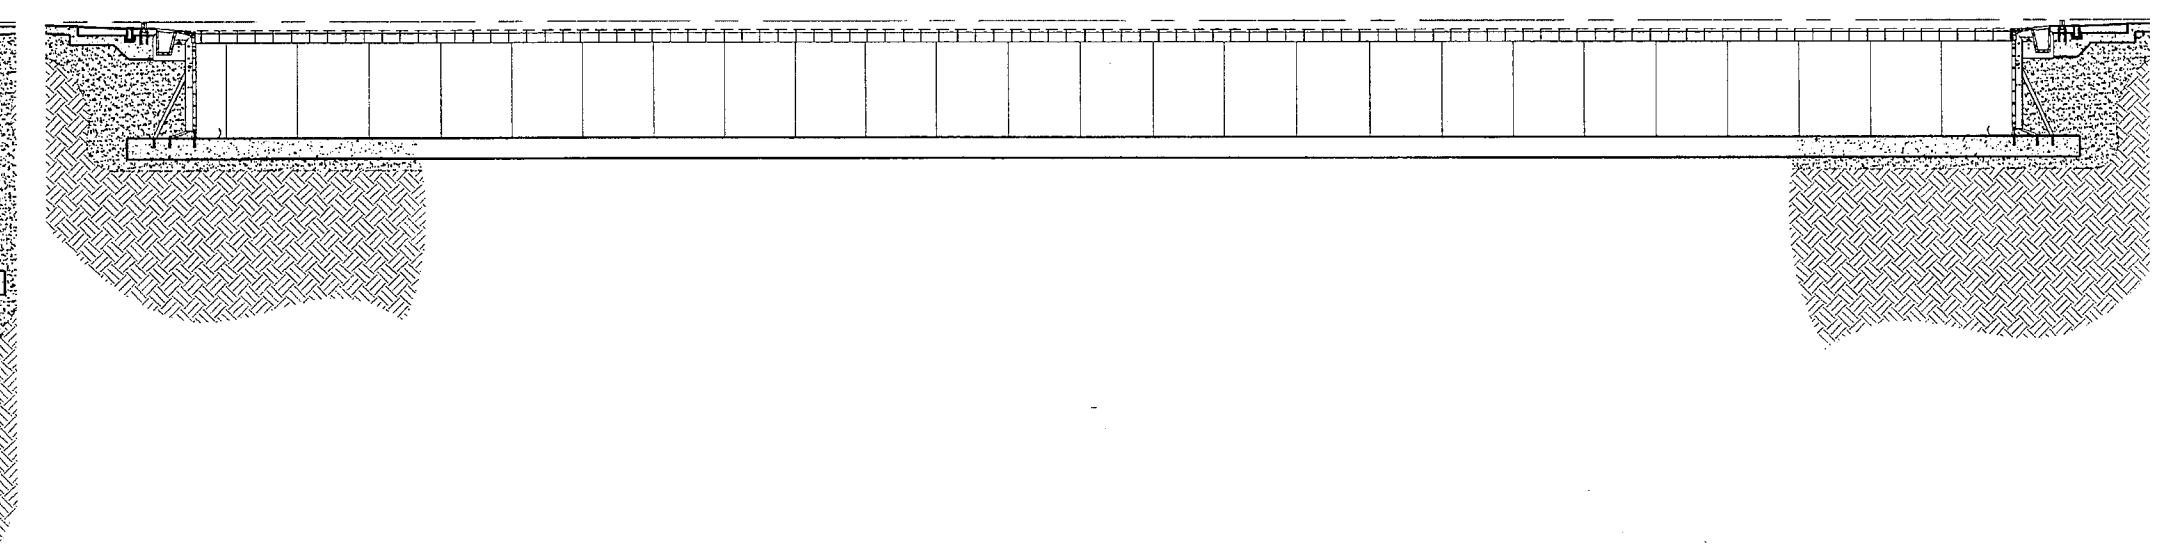

04 CROSS SECTION COMPETITION POOL SECTION
 A8.1 1/8" = 1'-0"

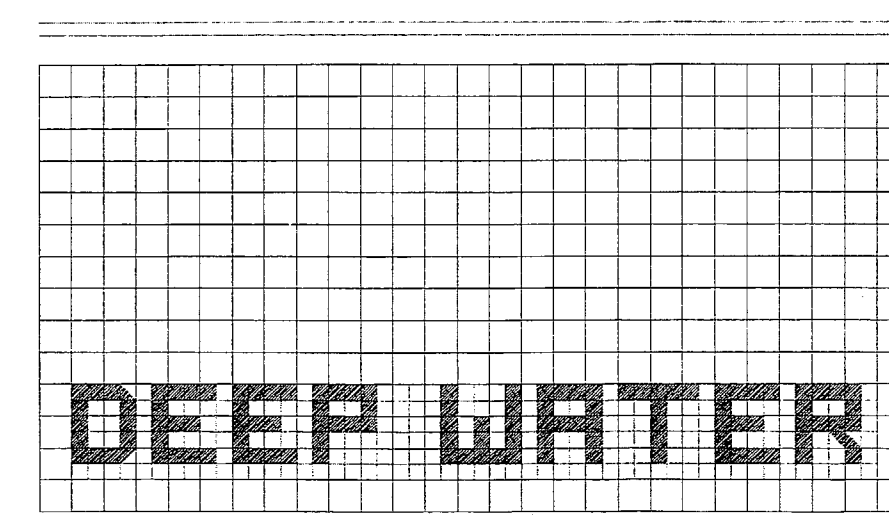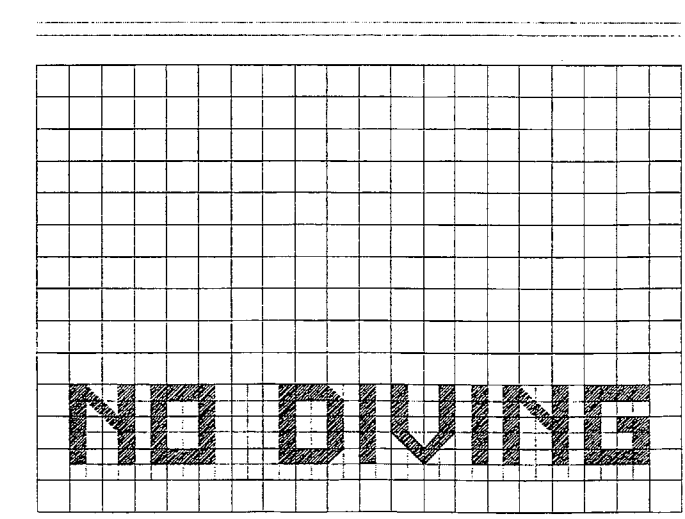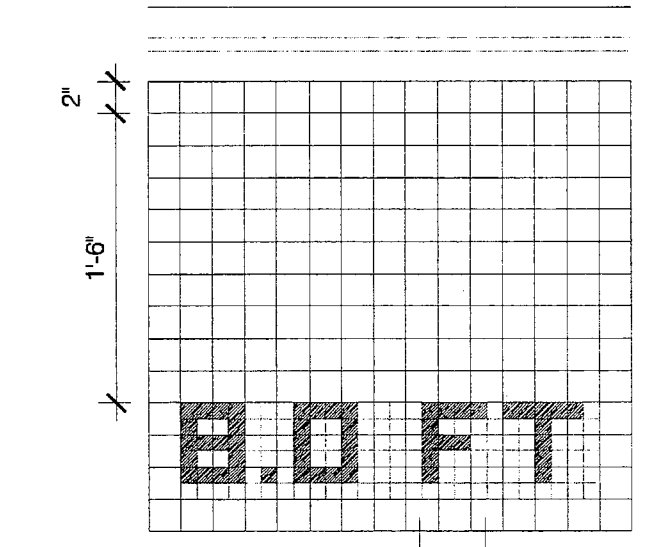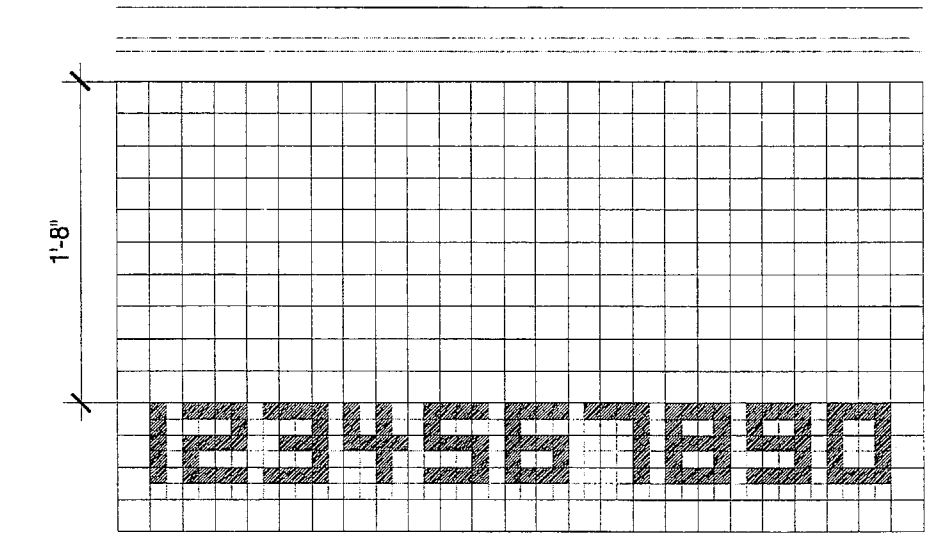


DEPTH (FT)	A	B	C	D	E
4.5 FT.					
7.0 FT.					
17.75 FT.					
NO DIVING					
DEEP WATER					

- NOTES:
1. POOL EDGE LETTERS TO 6" HIGH TO MATCH STYLE ABOVE
 2. POOL EDGE GRAPHICS SHALL BE PAINTED ON TO FACE OF STAINLESS STEEL GUTTER
 3. ALL POOL TILE GRAPHICS SHOULD BE BLACK IN COLOR
 4. VERIFY DEPTH MARKING REQUIREMENTS WITH LOCAL POOL CODES


01 DECK GRAPHICS

GENERAL NOTES

1. ALL DECK TILE SHALL BE NON-SKID
2. USE FULL TILE UNITS EXCEPT WHERE NOTED AS CUT TILE
3. THERE SHALL BE TWO (4-07) STAINLESS STEEL BULKHEADS
4. COORDINATE PLACEMENT OF BULKHEAD POSITION ANCHORS IN SIDEWALLS WITH PROPOSED, OWNER SUPPLIED, TIMING TOUCH PADS AND NCAA REGULATIONS ON COURSE LENGTH FOR ALL COURSE DIMENSIONS SHOWN ON PLAN
5. COORDINATE BULKHEAD WITH S.S. TRACK OUTSIDE THE MYRTHA GUTTER PROFILE.
6. COORDINATE HEIGHT OF EACH DIVING PLATFORM AND SPRINGBOARD ABOVE THE WATER LEVEL OF THE PROPOSED MYRTHA GUTTER SYSTEM.
7. REFER TO SHEET A8.02 FOR TYPICAL WATERPROOFING DETAILS FOR THE CONCRETE FLOOR AND PARTIAL HEIGHT POOL WALLS.
8. REFER TO STRUCTURAL DRAWINGS FOR FOUNDATION SIZES AND ORIENTATION FOR THE ANCHORING OF THE STAINLESS STEEL POOL WALLS.

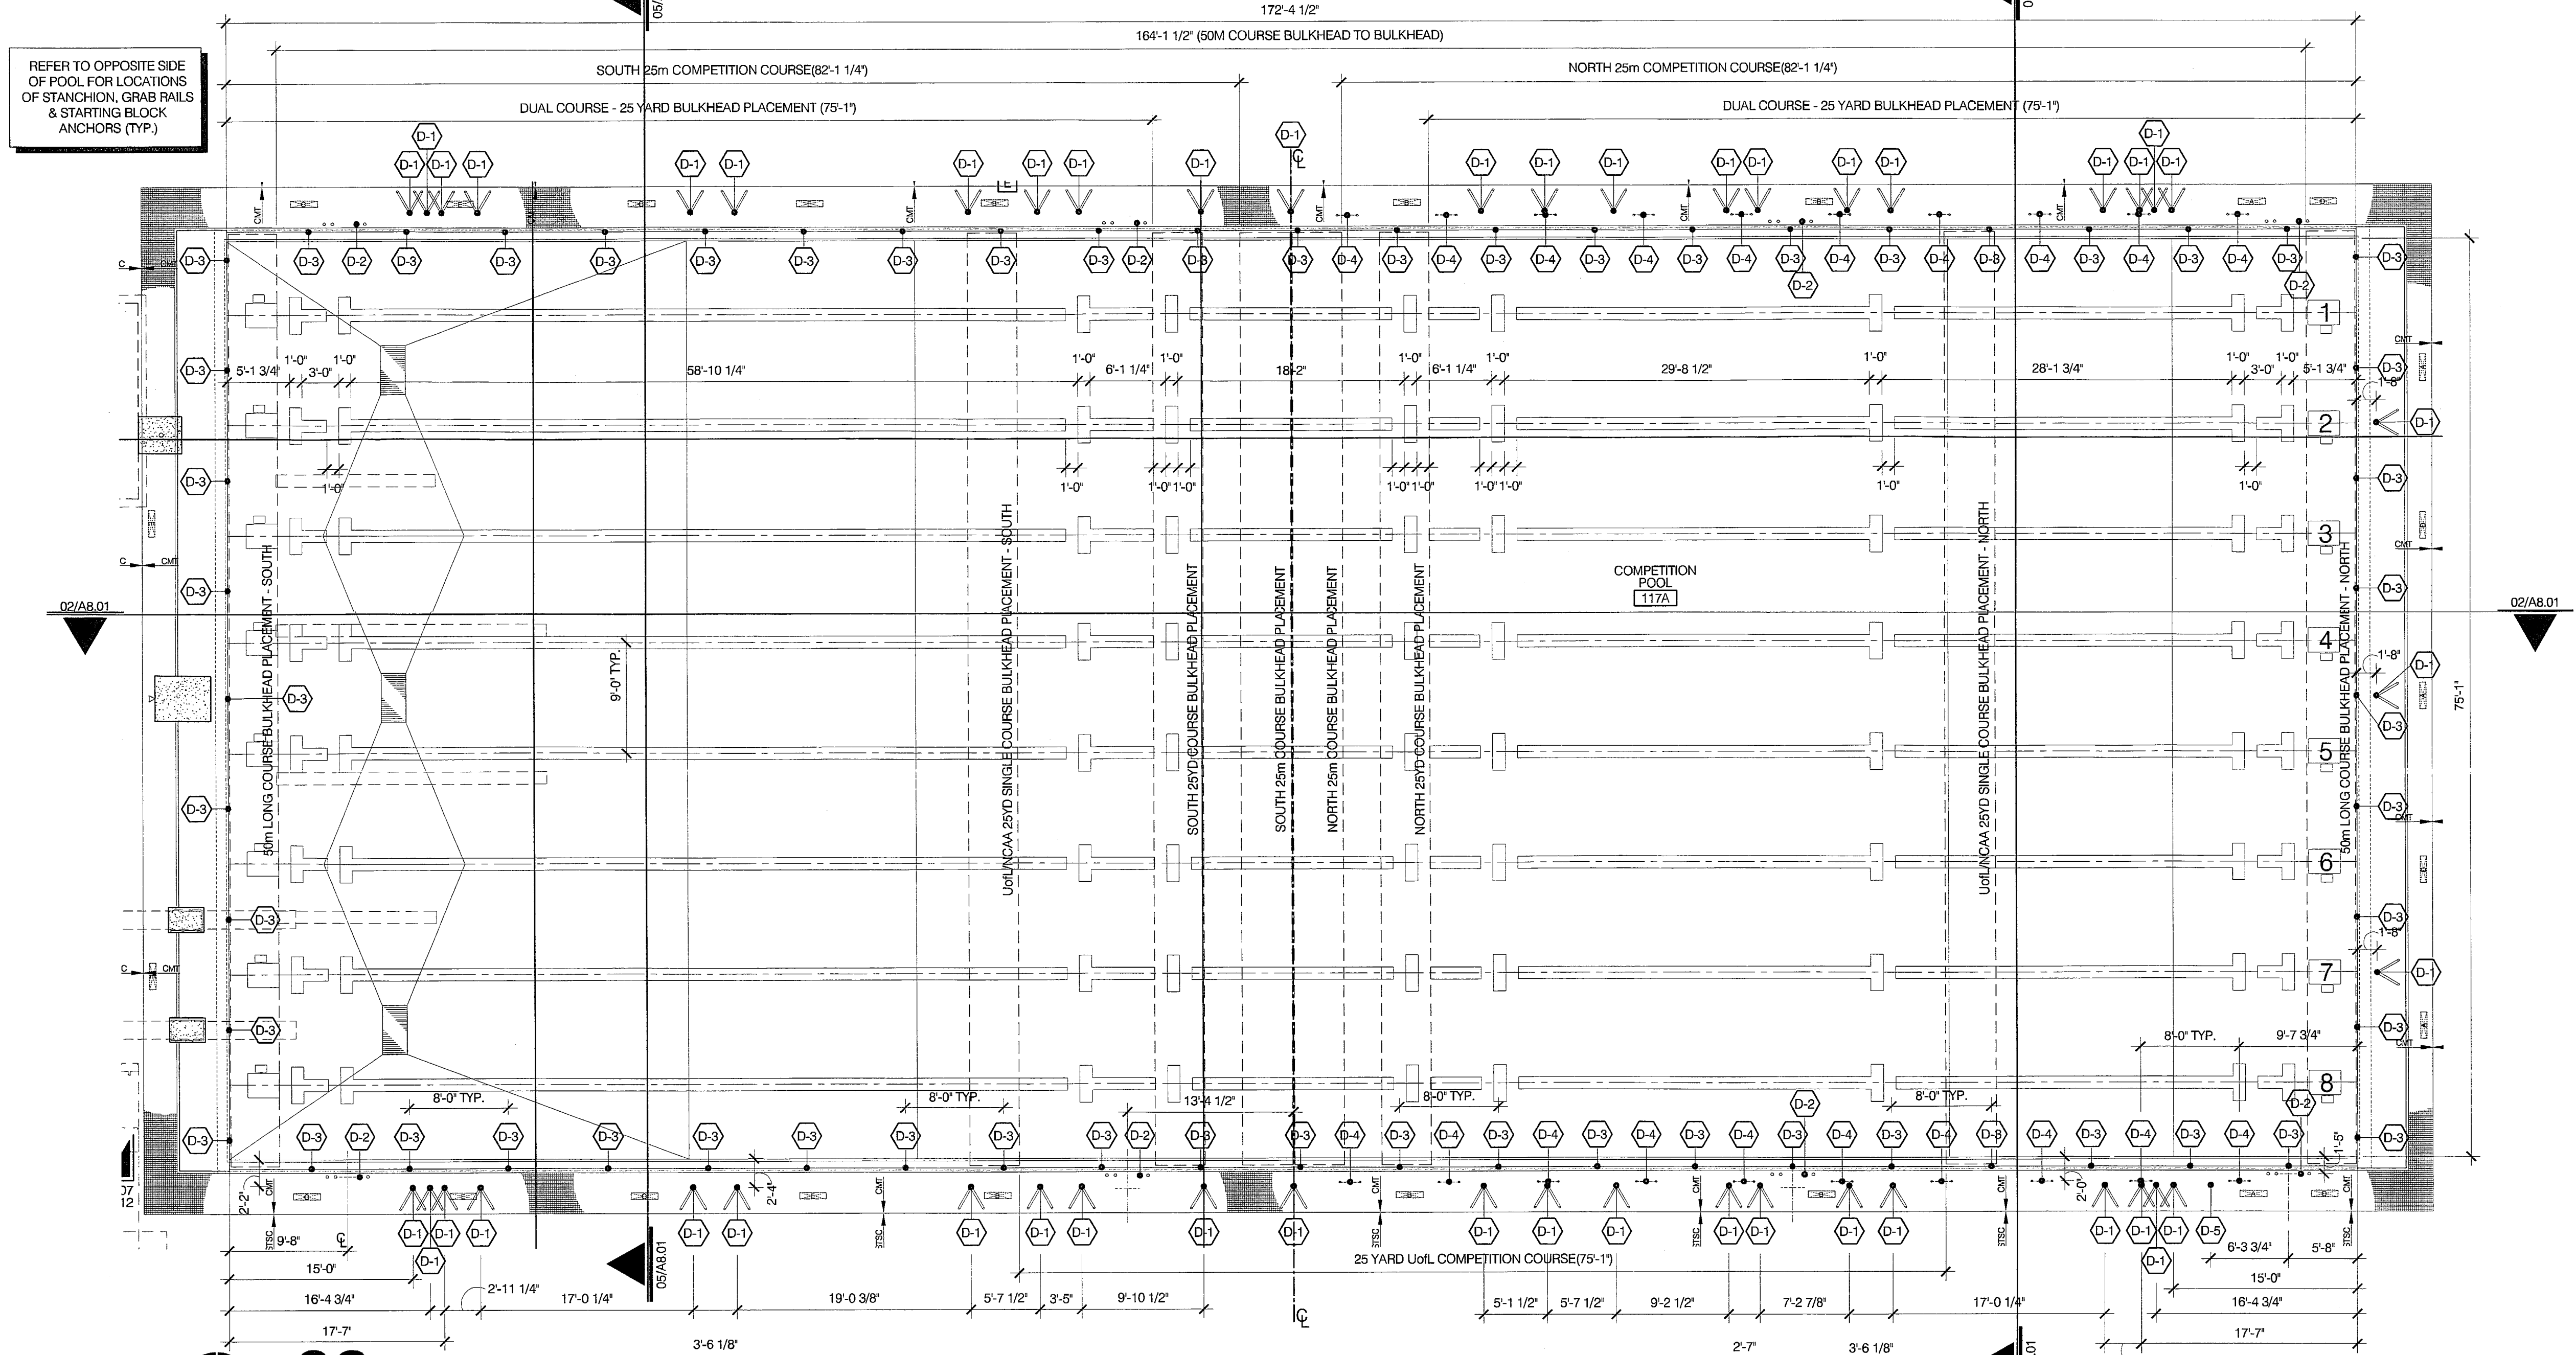


03 COMPETITION POOL PLAN
 A8.1 1/8" = 1'-0"

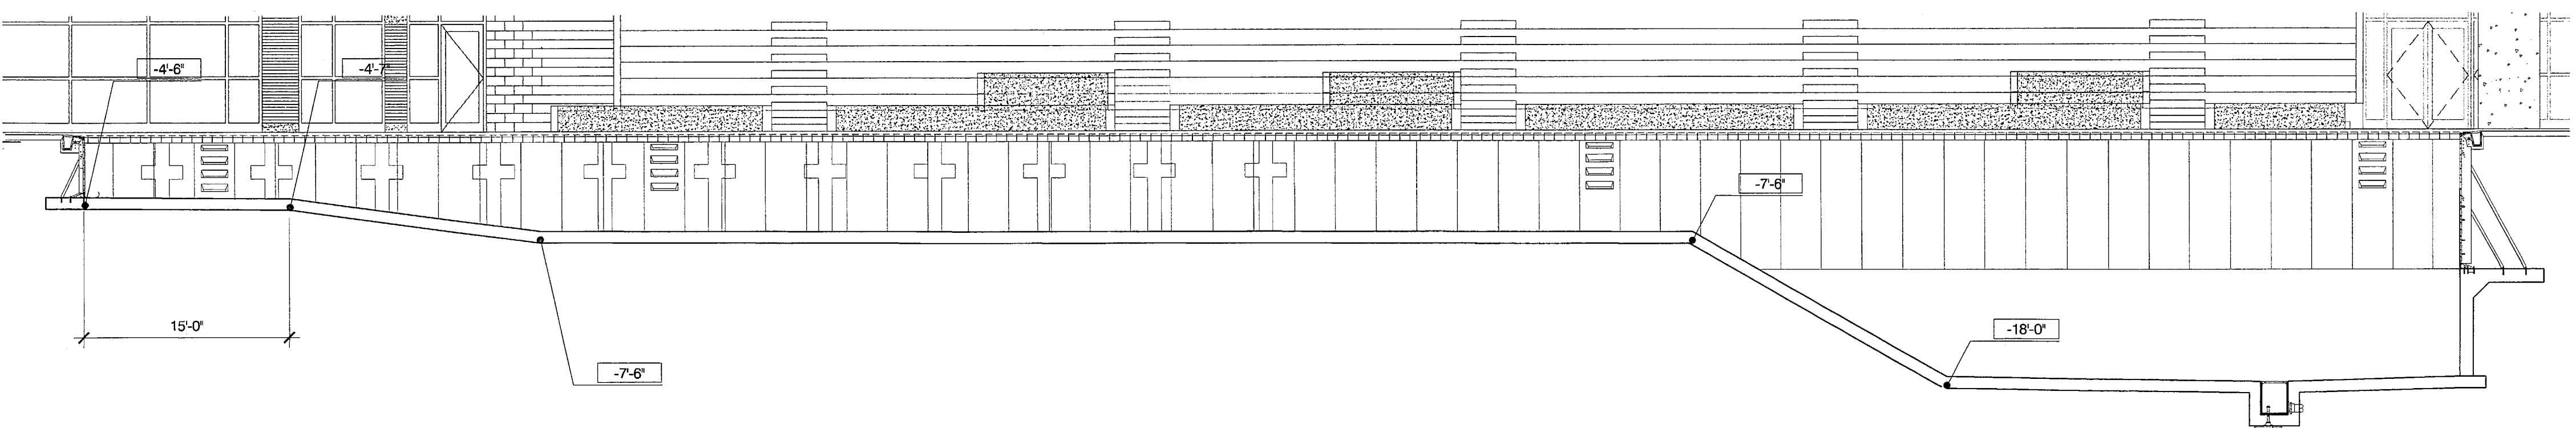

02 LONGITUDINAL SECTION COMPETITION POOL SECTION
 A8.1 1/8" = 1'-0"

THIS POOL TO BE AN **ALTERNATE**

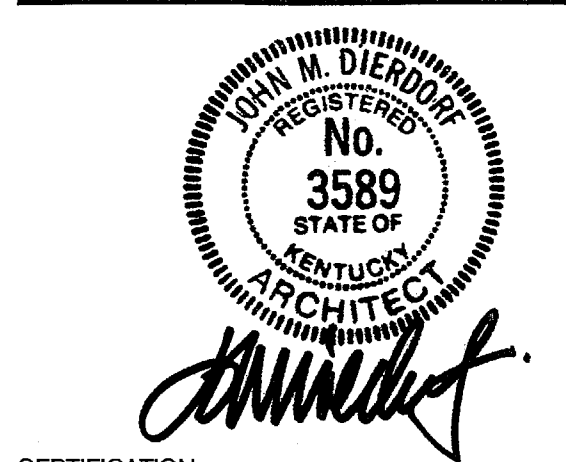

CERTIFICATION
CONSTRUCTION DOCUMENTS

CARDINAL PARK NATATORIUM

UNIVERSITY OF LOUISVILLE

Project: 03006
 Drawn: D. MCCLOSKEY
 Checked: J. LINDSTAEDT
 Scale:
 Issue Date: AUGUST 27, 2003
 Revision:

POOL PLAN & DETAILS (MYRTHA)

A8.01a