



04 SIDE WALL GUTTER PROFILE
DETAIL

A8.03 3" = 1'-0"

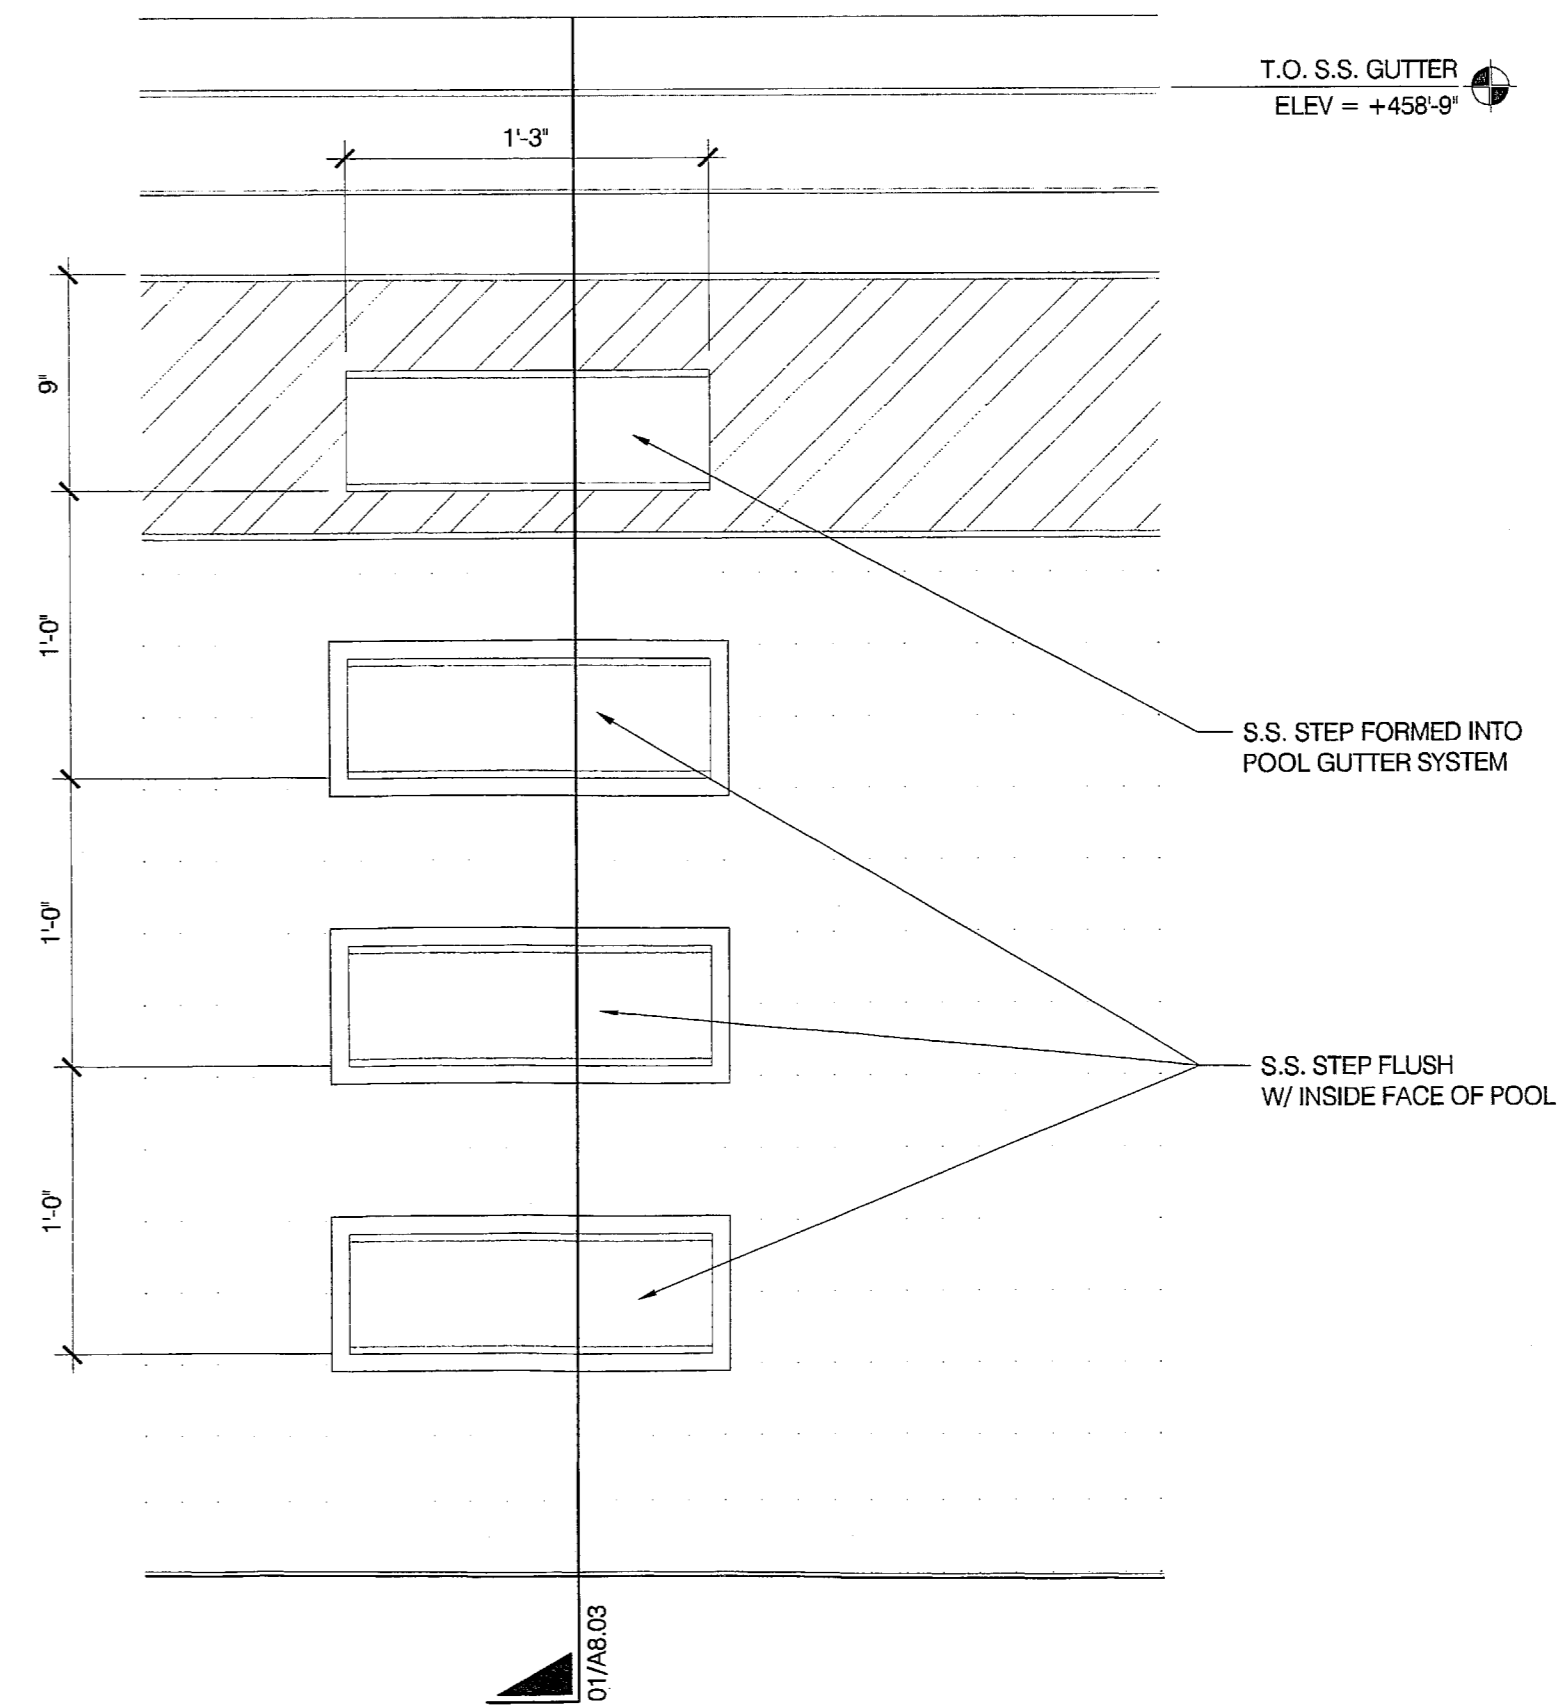


02 POOL WALL - STEP DETAIL
DETAIL

A8.03 1-1/2" = 1'-0"

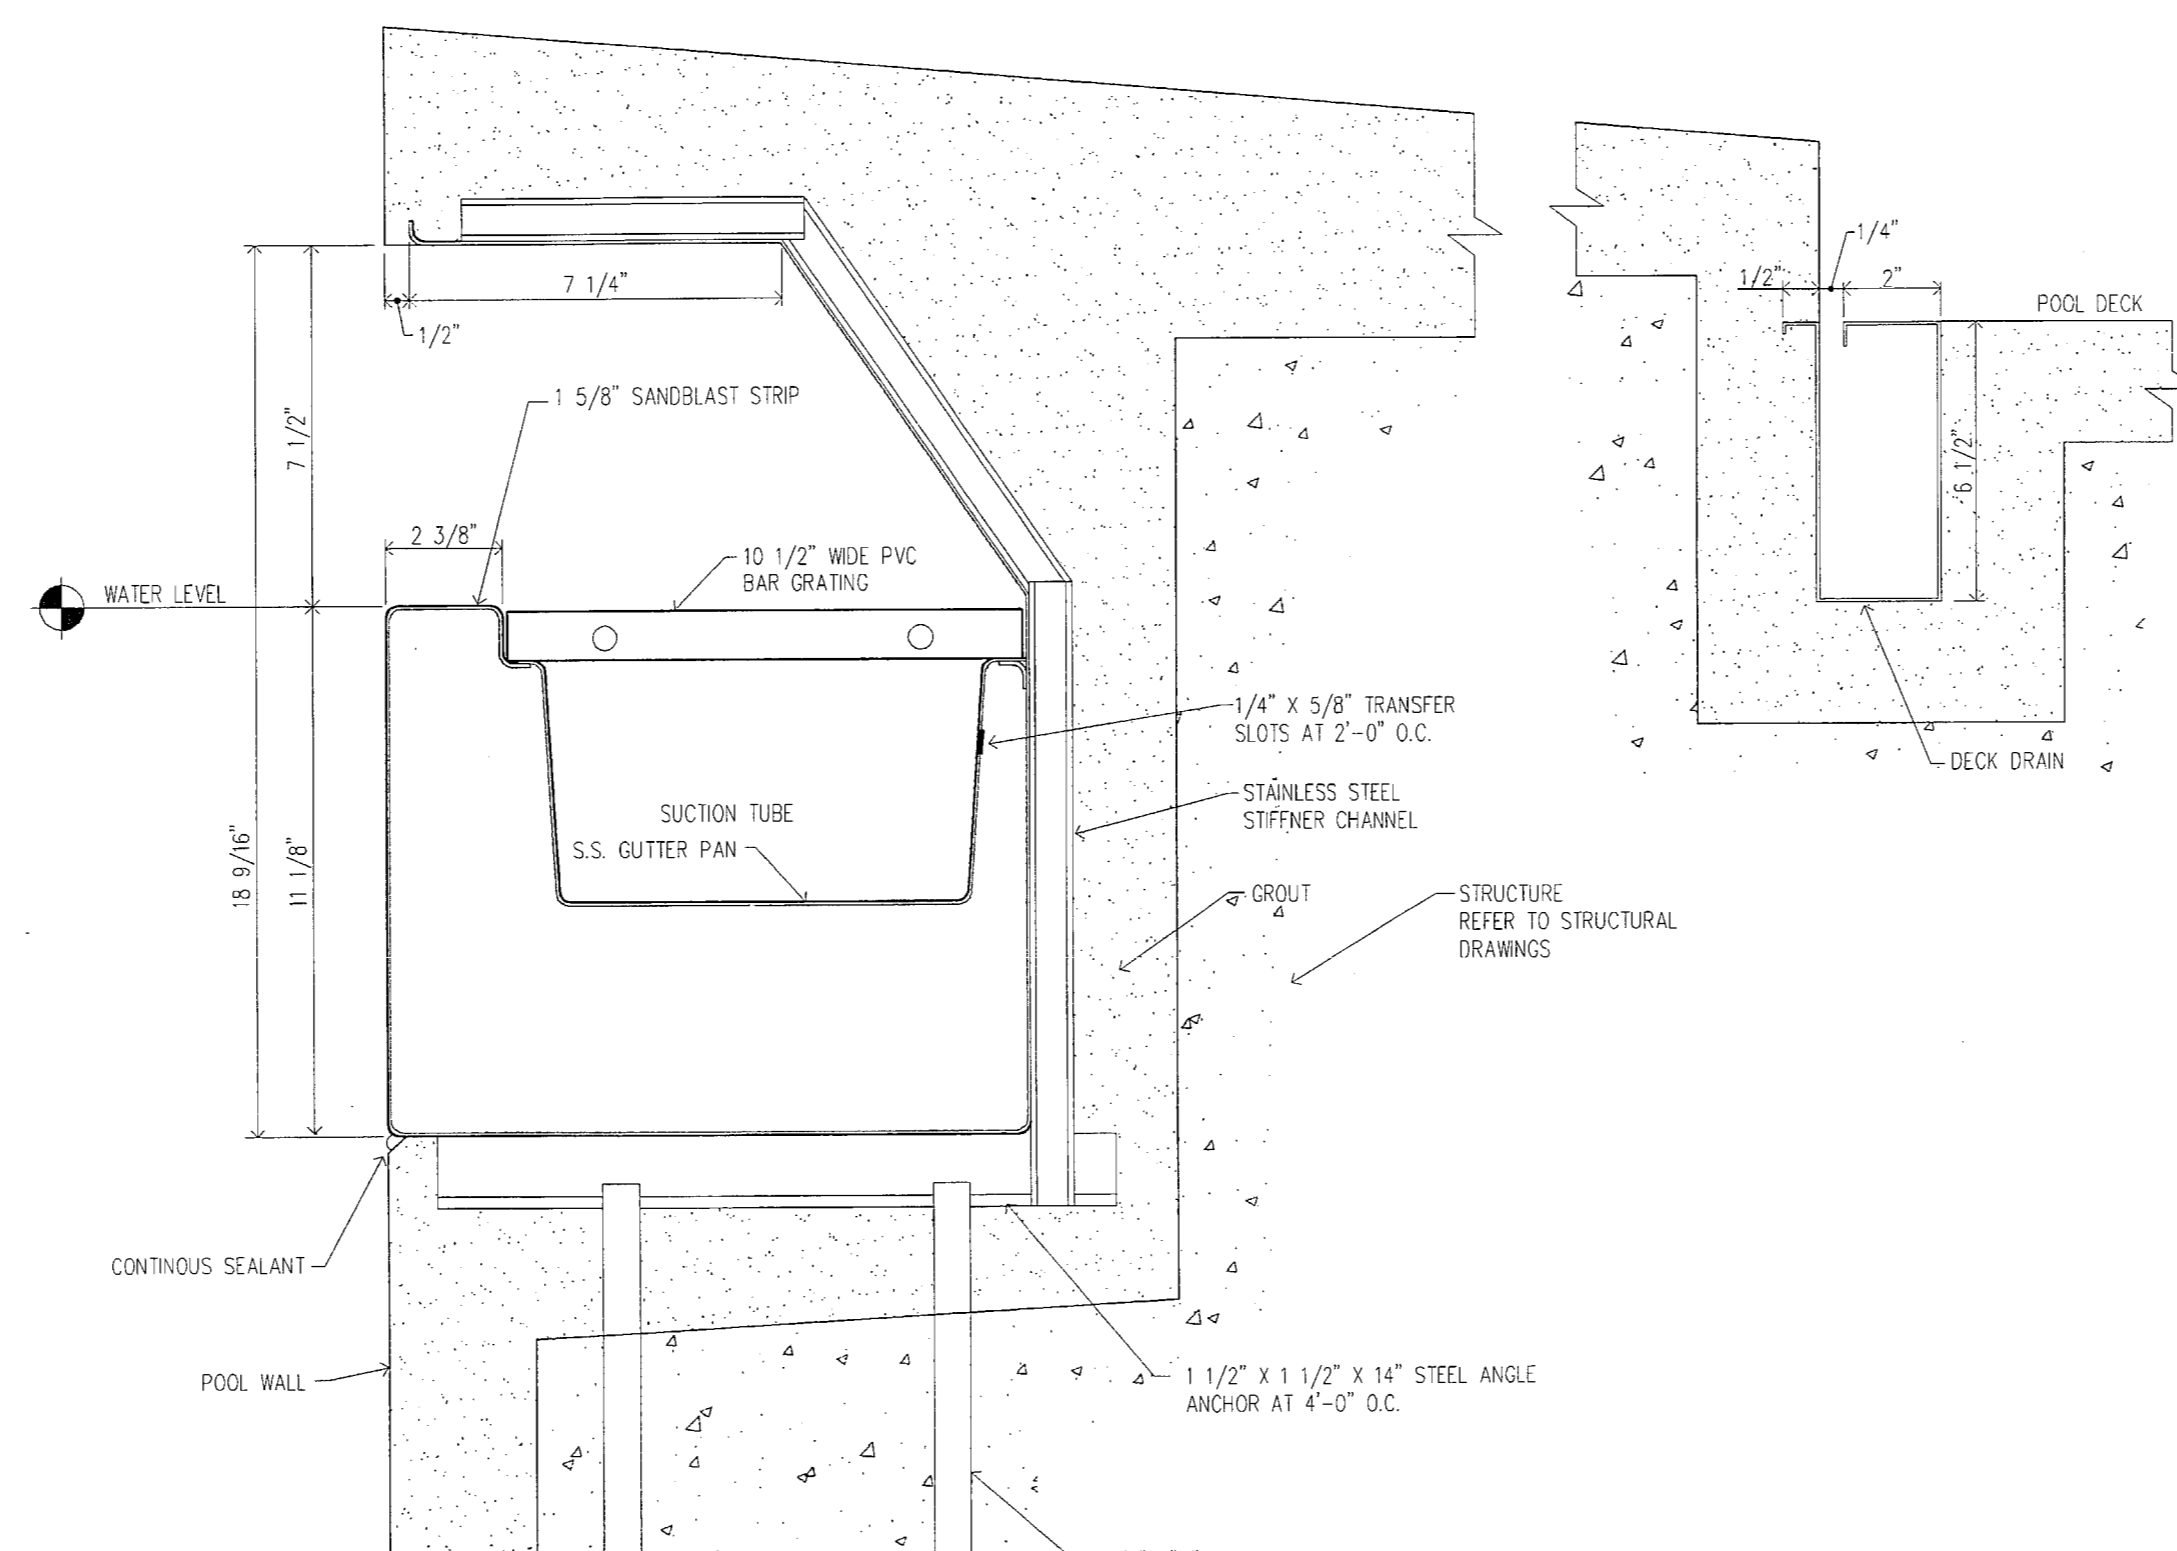


03 END WALL GUTTER PROFILE
DETAIL

A8.03 3" = 1'-0"

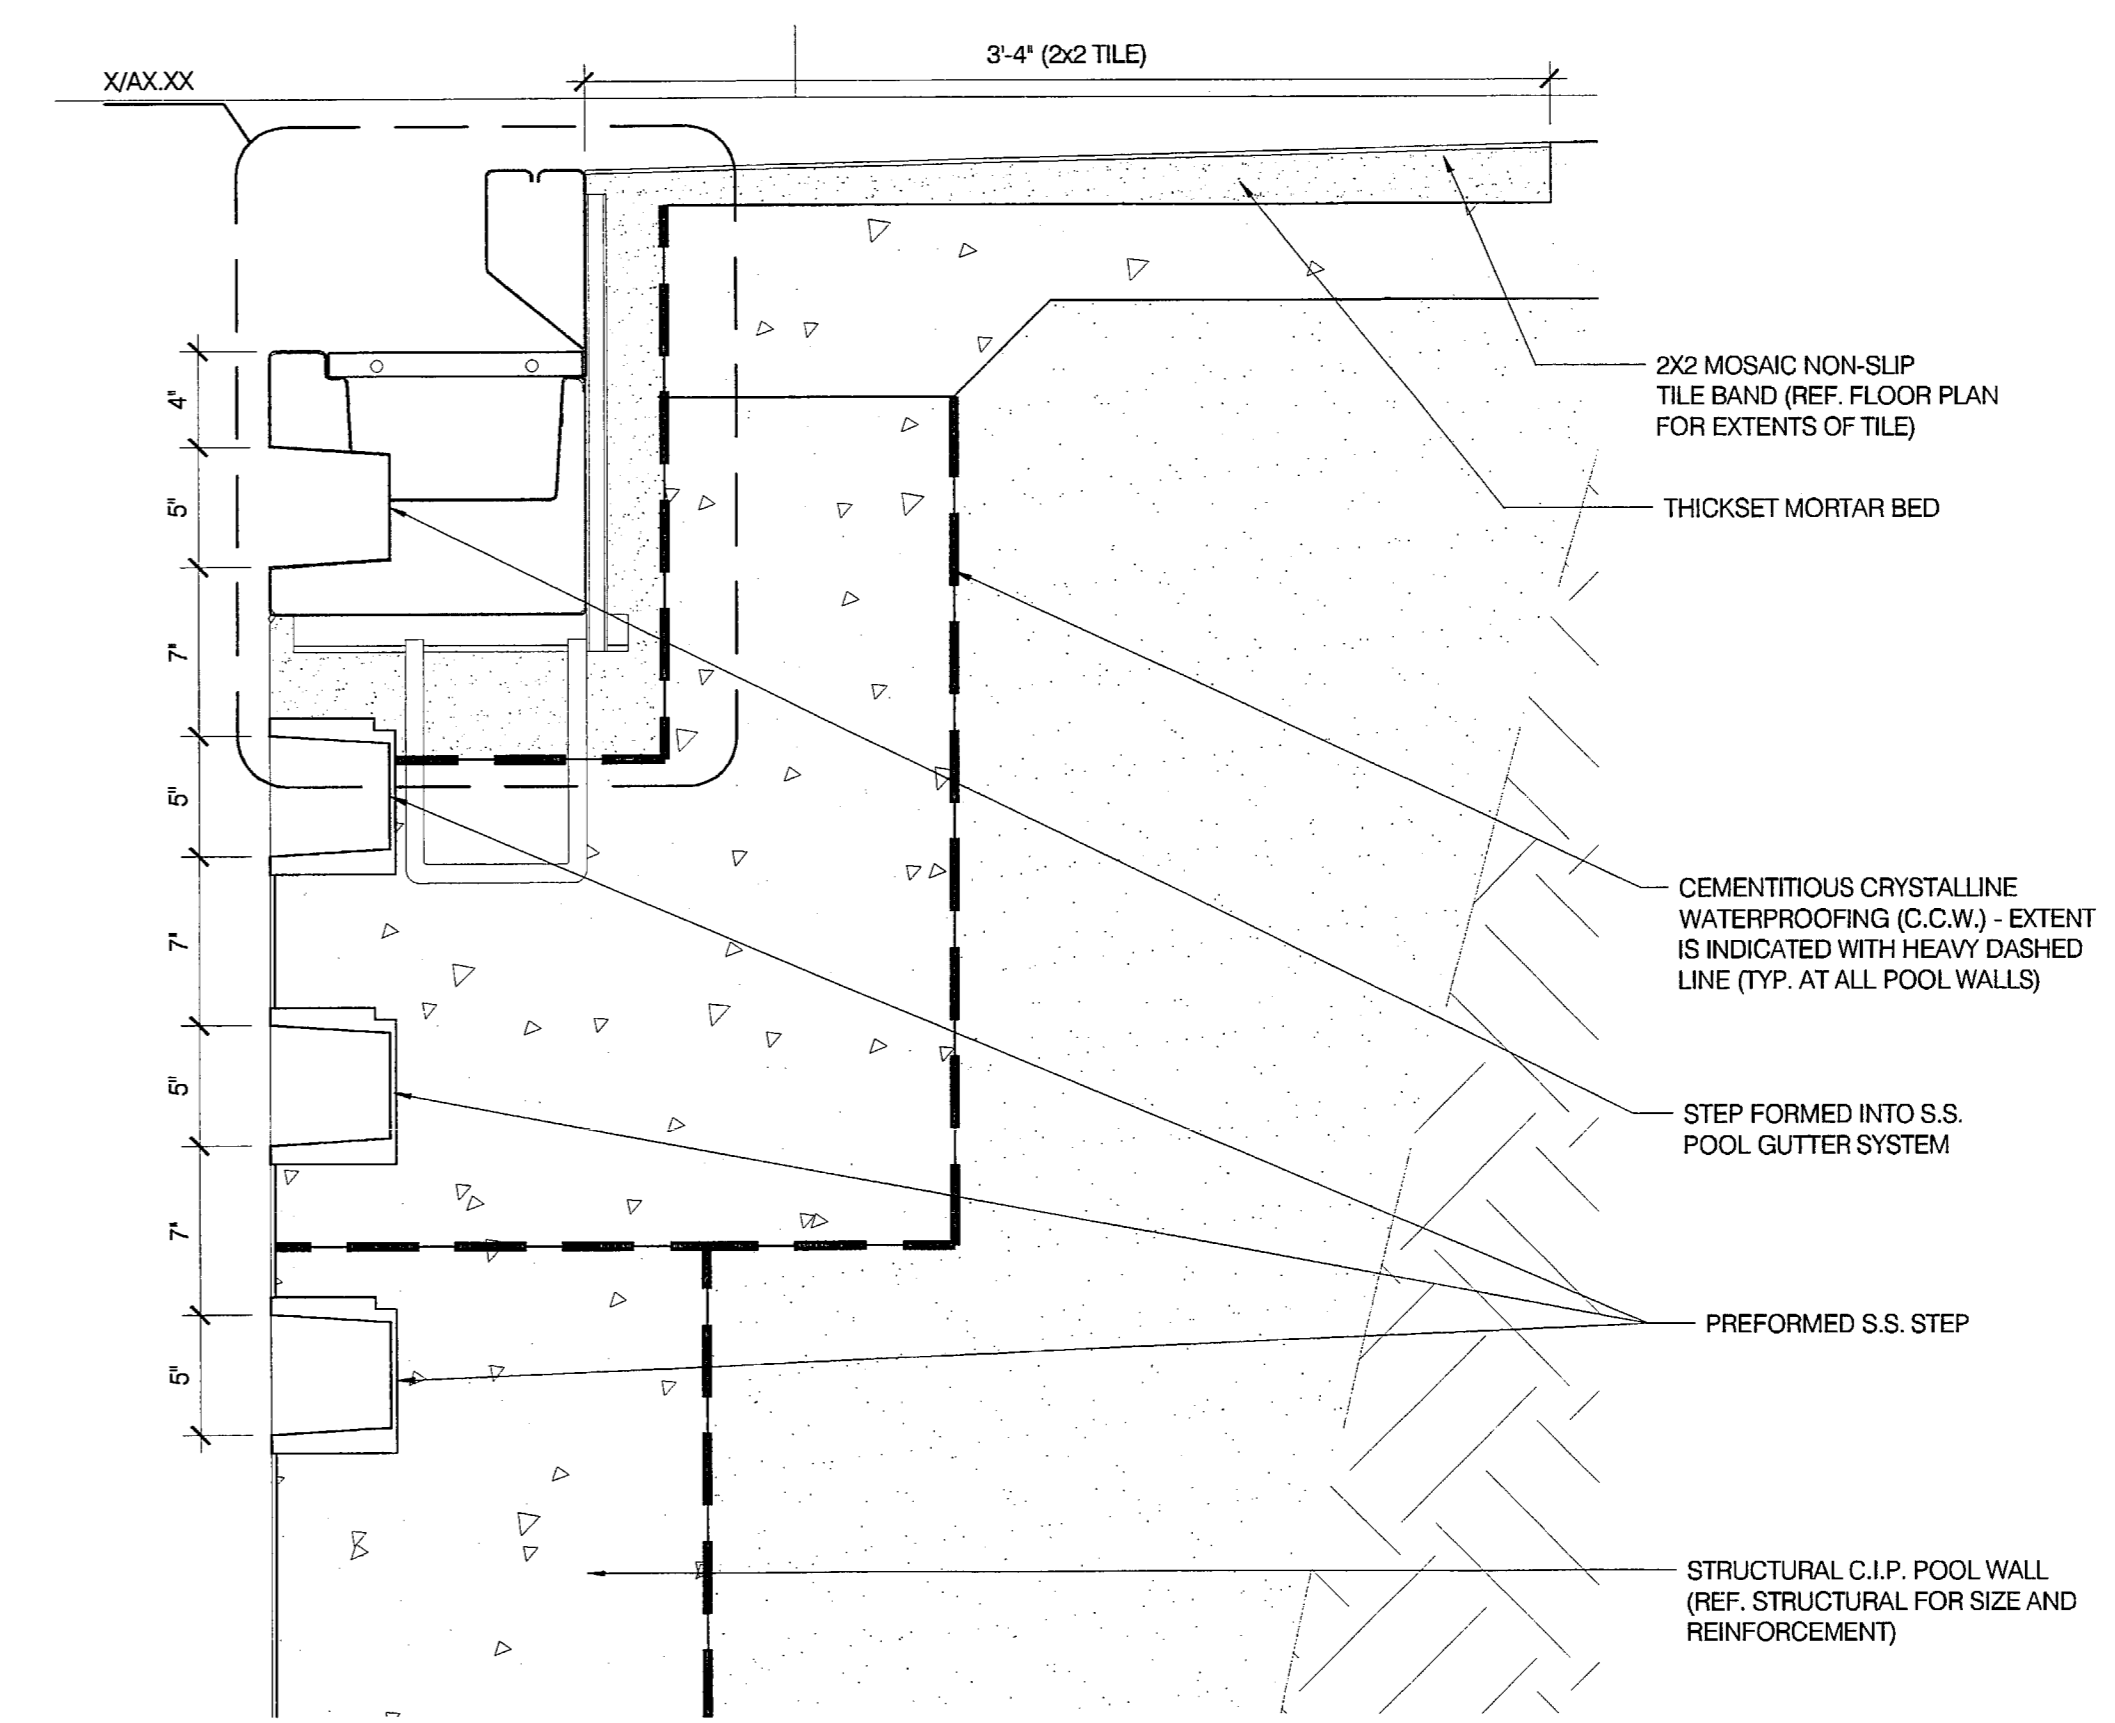

01 POOL WALL - STEP DETAIL
SECTION

A8.03 1-1/2" = 1'-0"

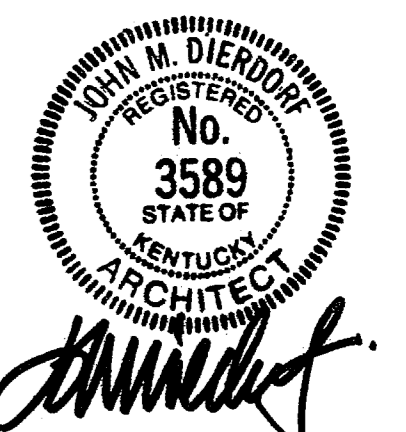

CERTIFICATION
CONSTRUCTION
DOCUMENTS

CARDINAL PARK
NATORIUM

UNIVERSITY OF LOUISVILLE

Project: 03006
Drawn: D. MCCLOSKEY
Checked: J. LINDSTAEDT
Scale: 1/8" = 1'-0"
Issue Date: AUGUST 27, 2003
Revision:

POOL DETAILS

A8.03