




**DOMESTIC SERVICE PIPING  
DIAGRAM A**  
NO SCALE

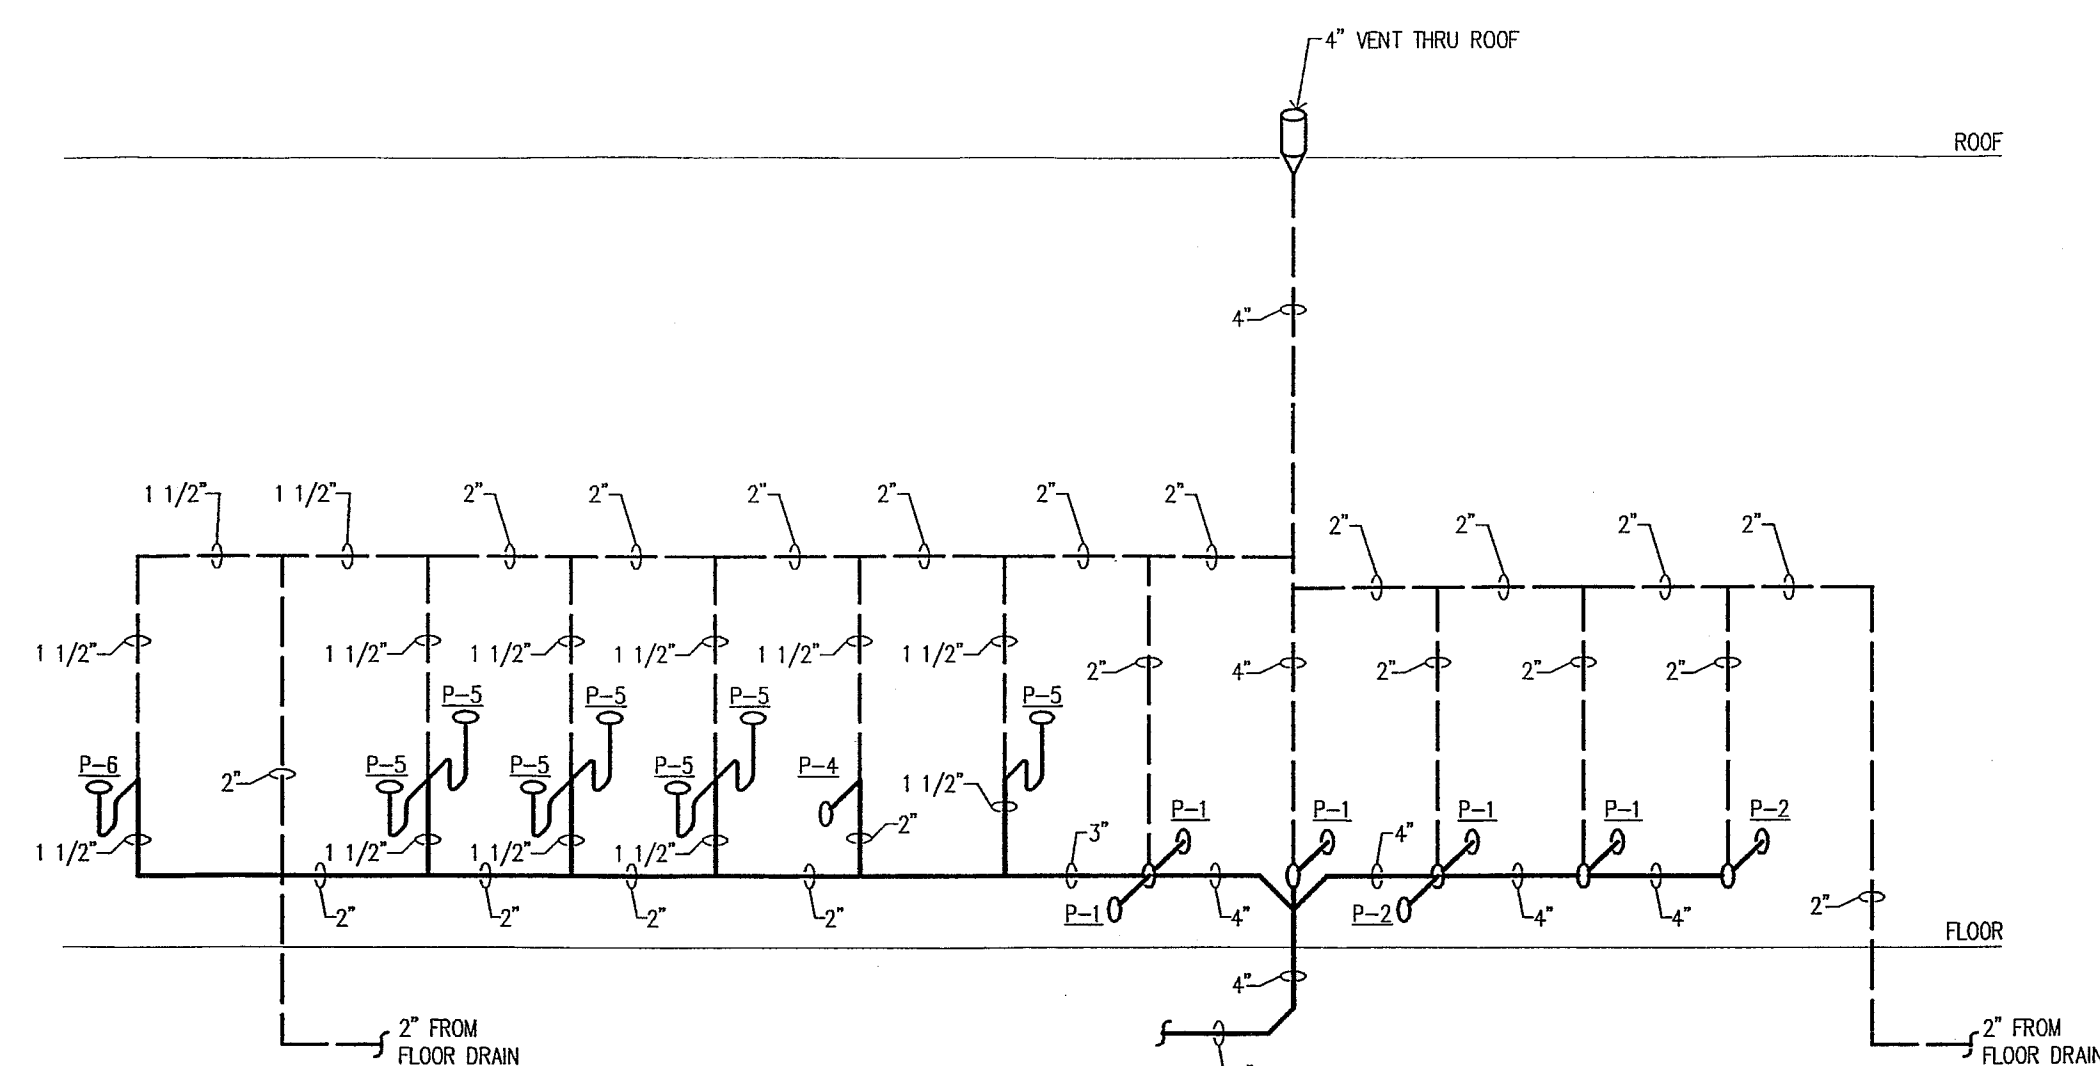


**WASTE AND VENT PIPING  
DIAGRAM B**  
NO SCALE

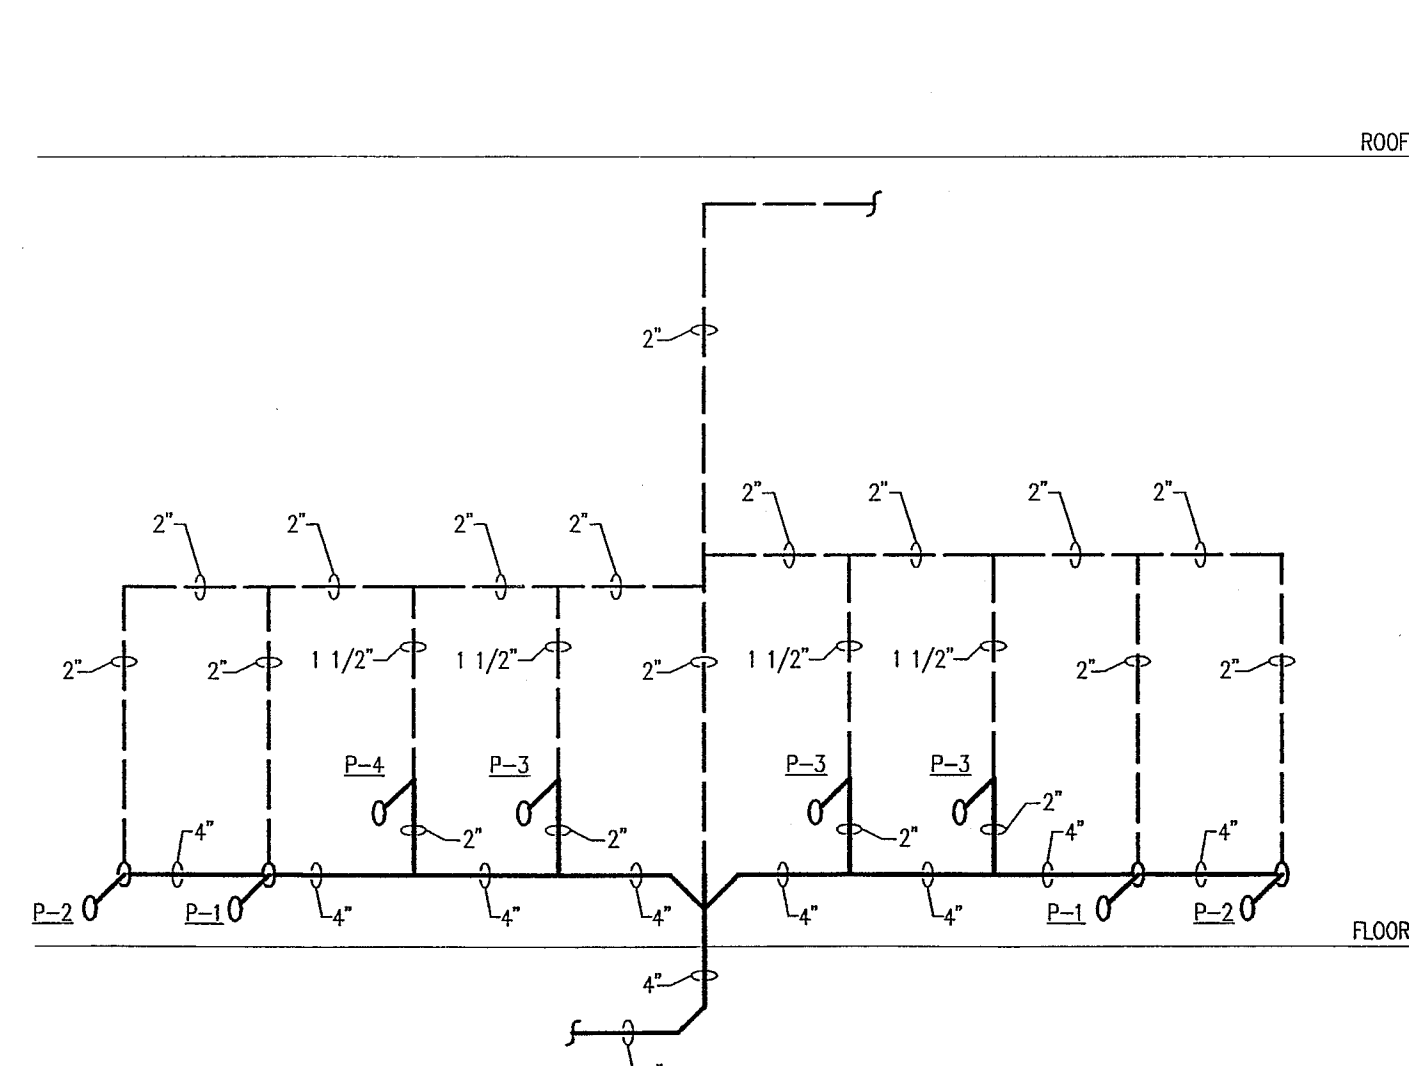


**WASTE AND VENT PIPING  
DIAGRAM C**  
NO SCALE

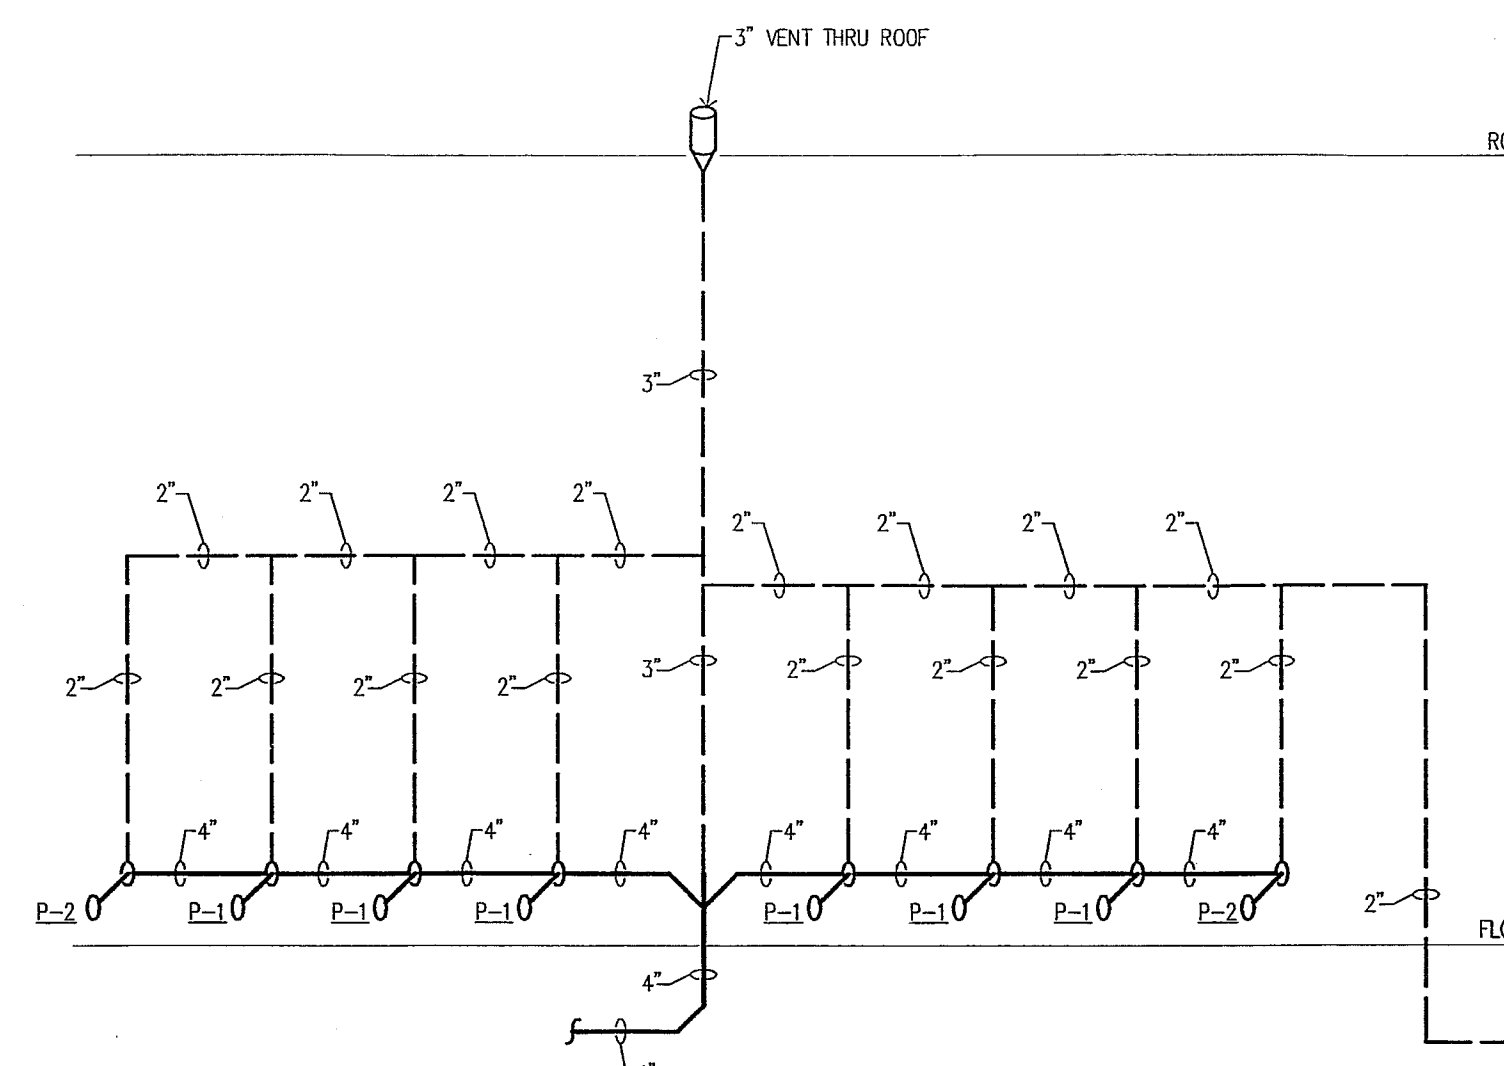


**WASTE AND VENT PIPING  
DIAGRAM D**  
NO SCALE

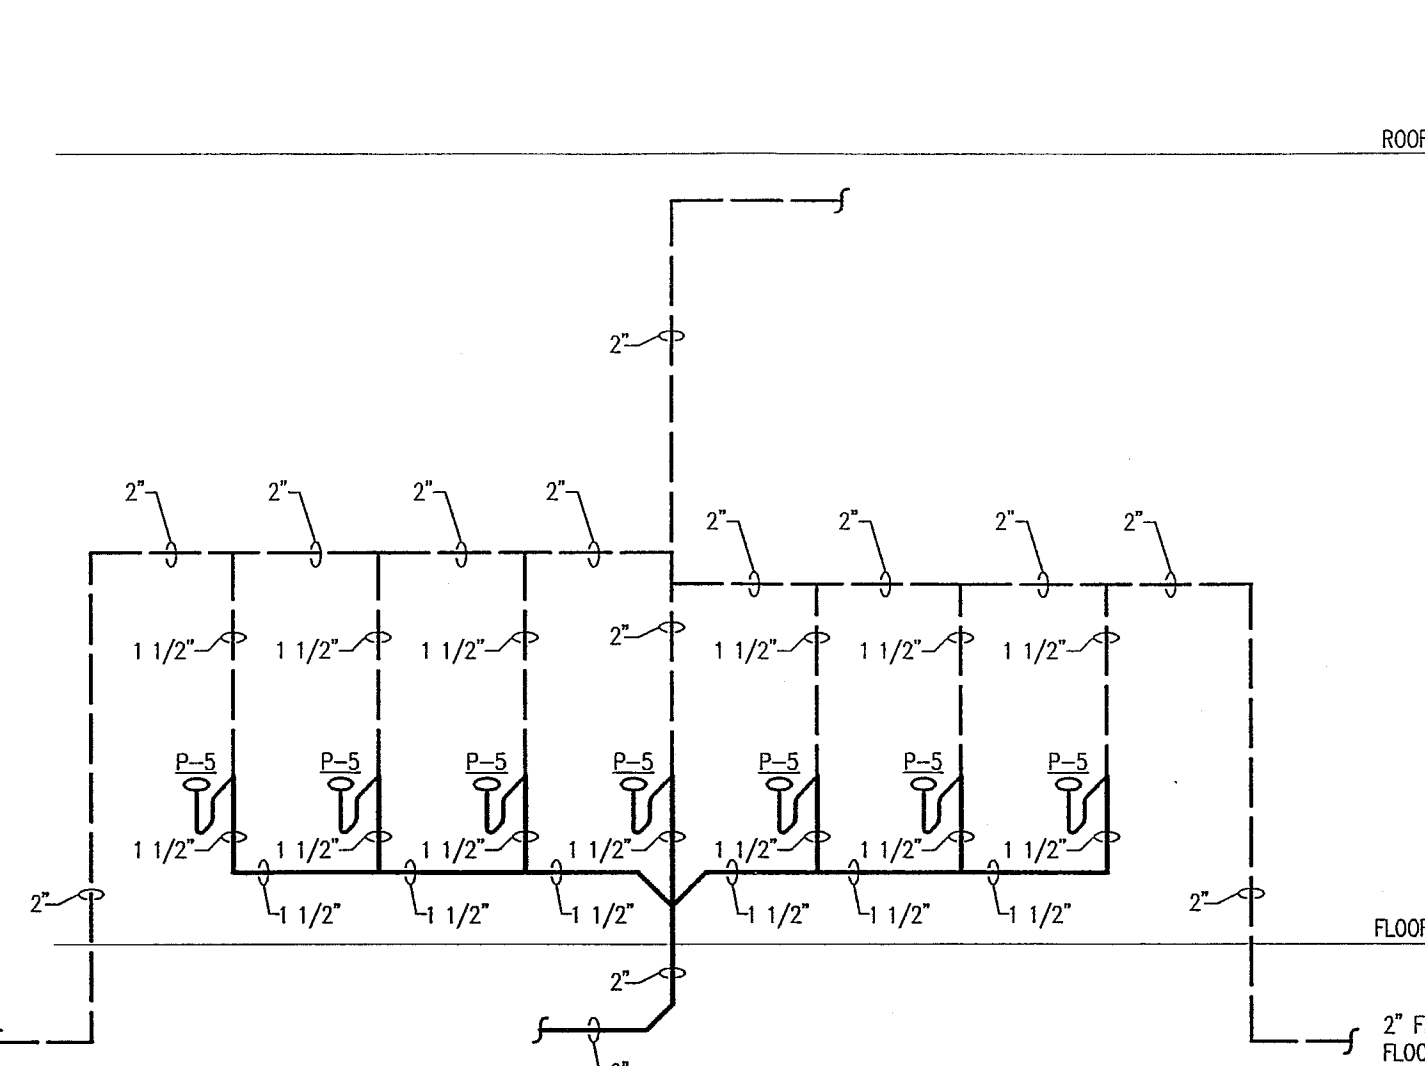


**WASTE AND VENT PIPING  
DIAGRAM E**  
NO SCALE

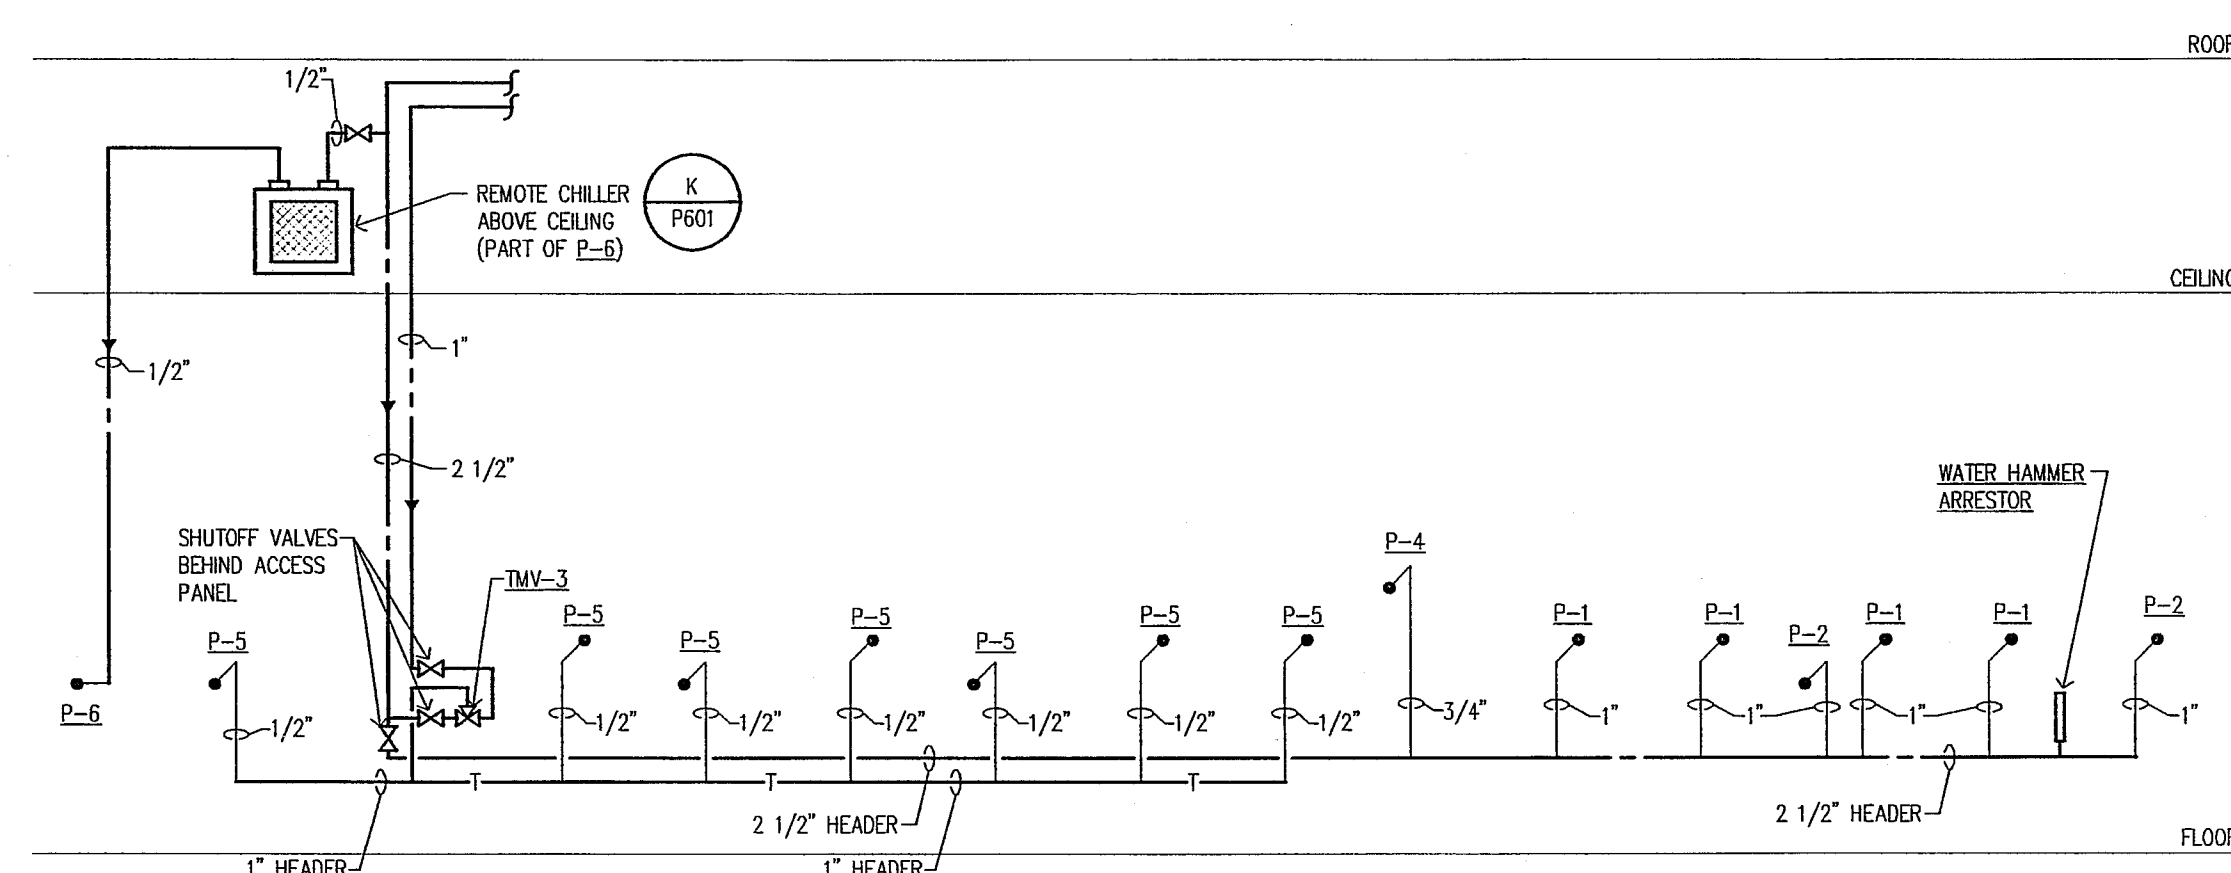


**HOT AND COLD WATER PIPING  
DIAGRAM F**  
NO SCALE

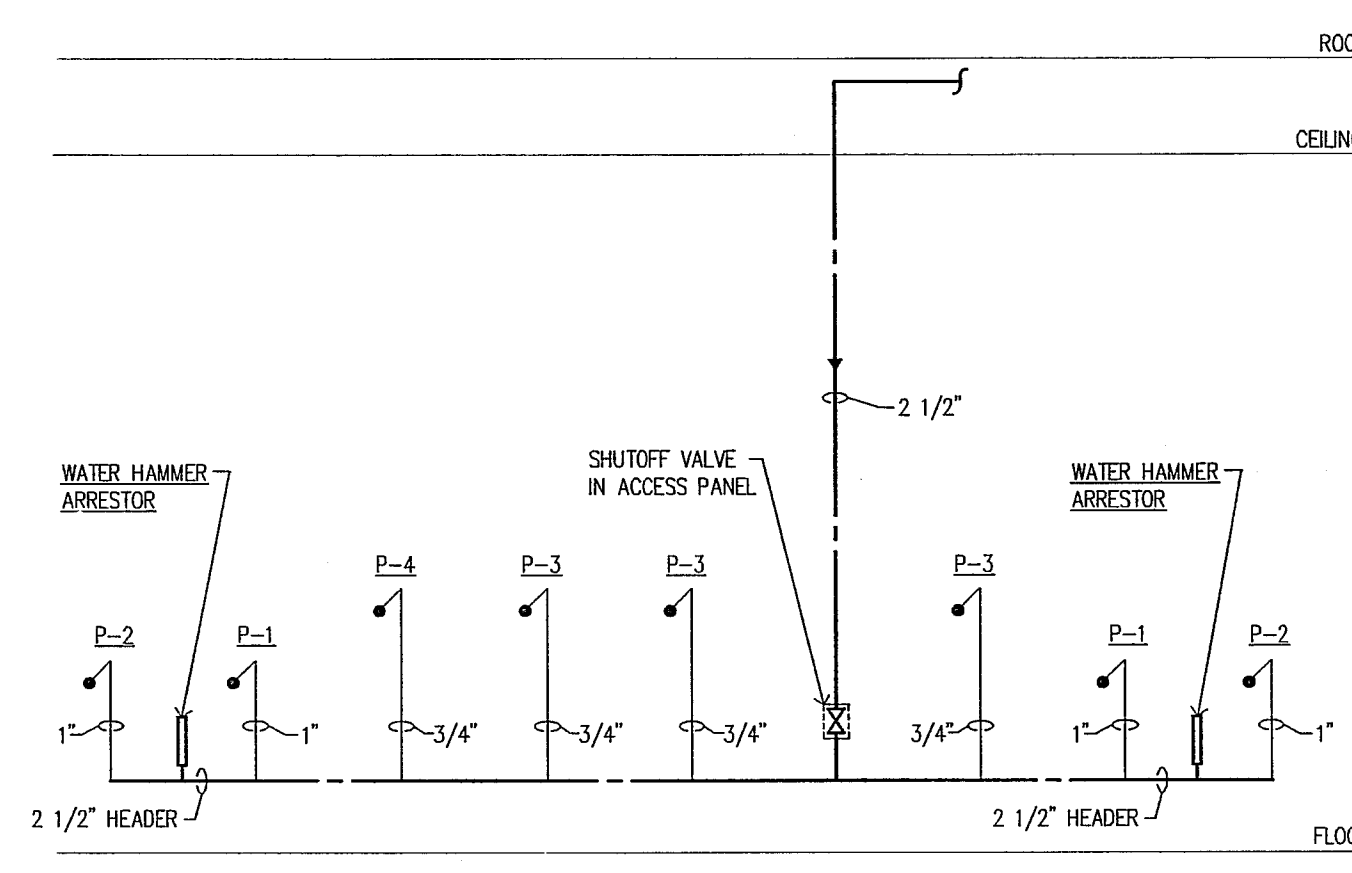


**HOT AND COLD WATER PIPING  
DIAGRAM G**  
NO SCALE

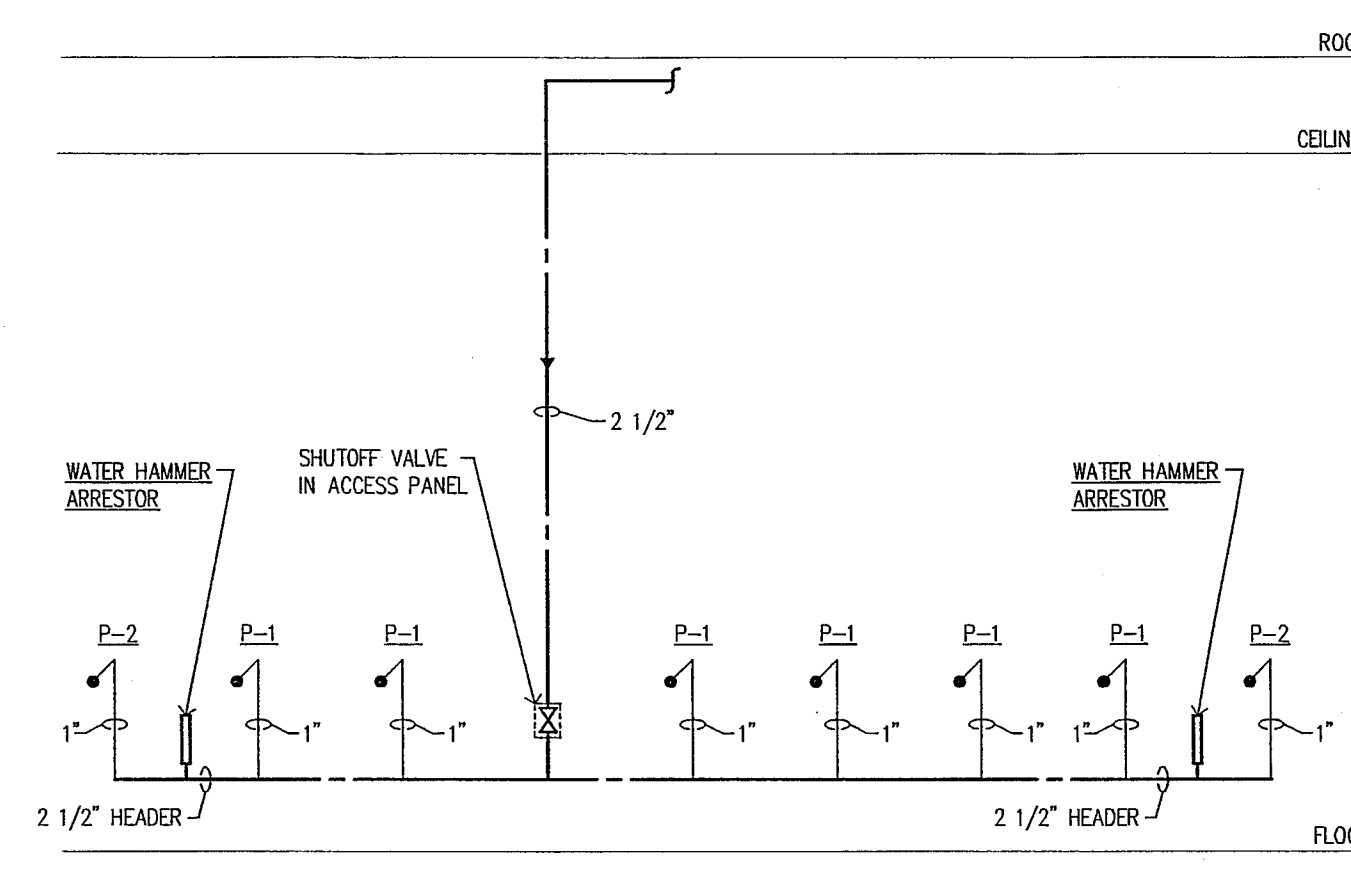

**HOT AND COLD WATER PIPING  
DIAGRAM H**  
NO SCALE

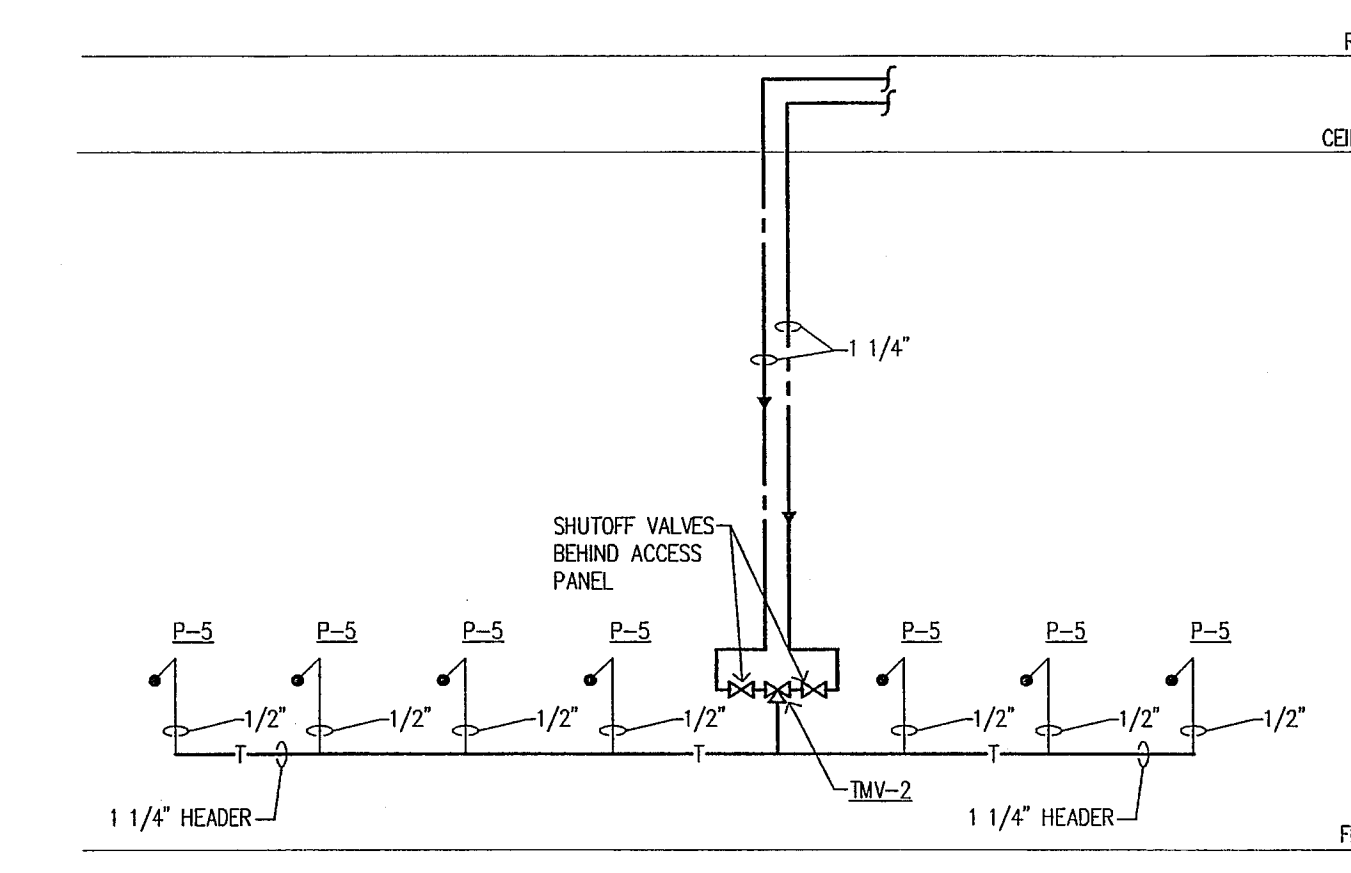

**HOT AND COLD WATER PIPING  
DIAGRAM J**  
NO SCALE

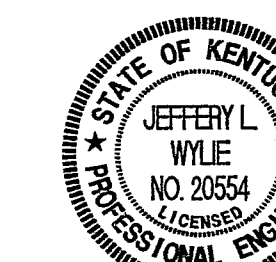

**CERTIFICATION**  
**CONSTRUCTION  
DOCUMENTS**

**CARDINAL PARK  
NATATORIUM**

**UNIVERSITY OF LOUISVILLE**

Project: 00006  
Drawn: TERRY GUNN  
Checked: CREGG CHAMPION  
Scale: AS NOTED  
Issue Date: AUGUST 28, 2003  
Revision:

**DIAGRAMS  
PLUMBING**

**P401**