




1 GUARDRAIL ELEVATION
A-5.10 / 1/4" = 1'-0"

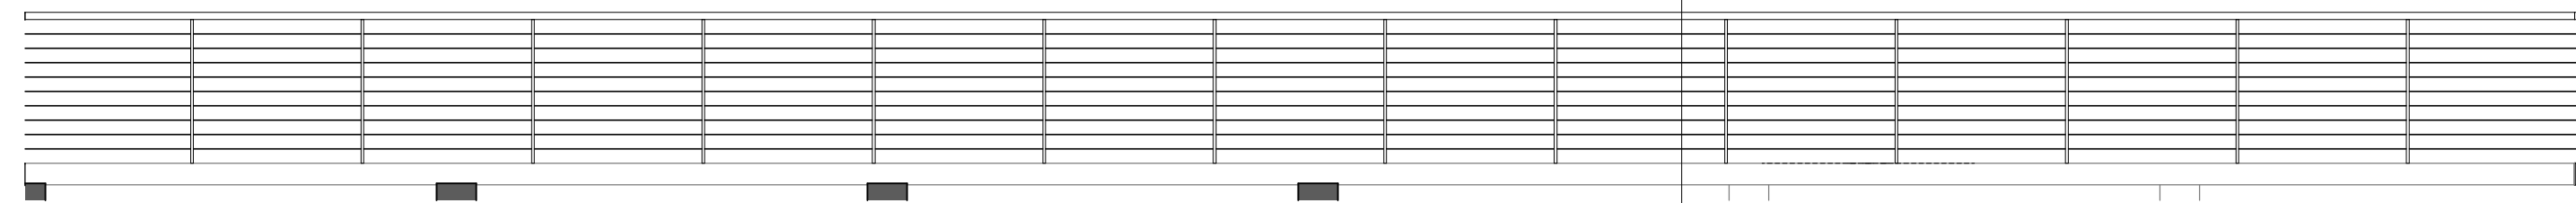


2 GUARDRAIL ELEVATION
A-5.10 / 1/4" = 1'-0"

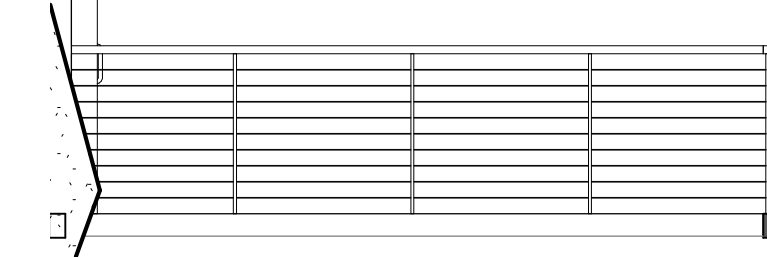


4 GUARDRAIL ELEVATION
A-5.10 / 1/4" = 1'-0"

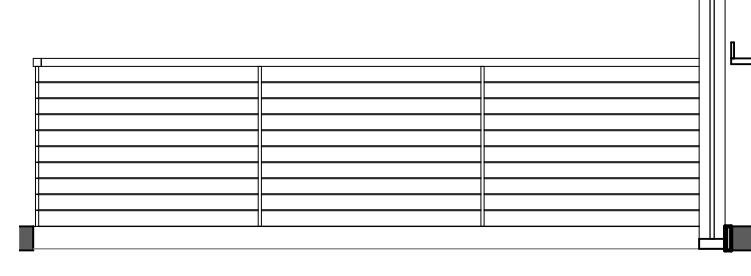


5 GUARDRAIL ELEVATION
A-5.10 / 1/4" = 1'-0"

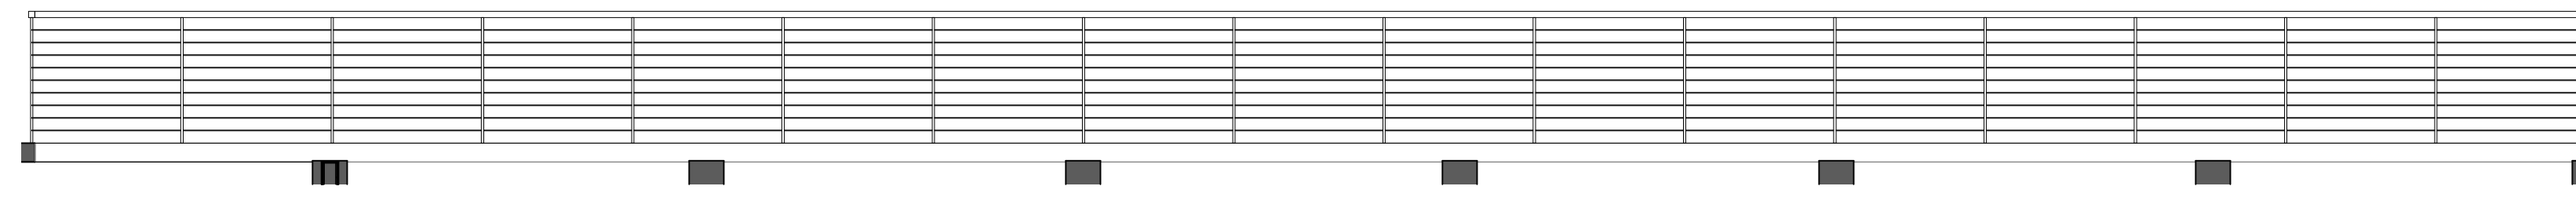

8 GUARDRAIL ELEVATION
A-5.10 / 1/4" = 1'-0"

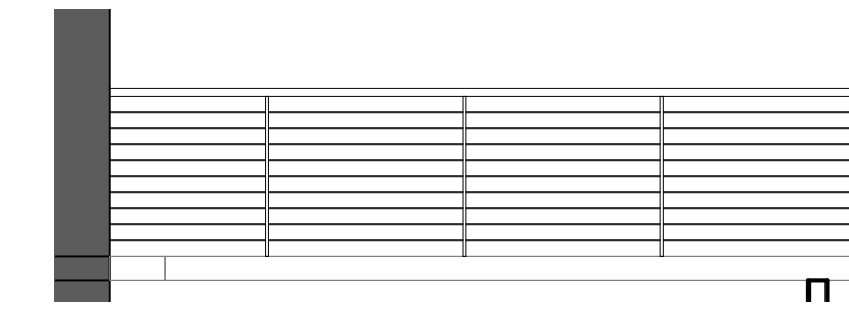

7 GUARDRAIL ELEVATION
A-5.10 / 1/4" = 1'-0"

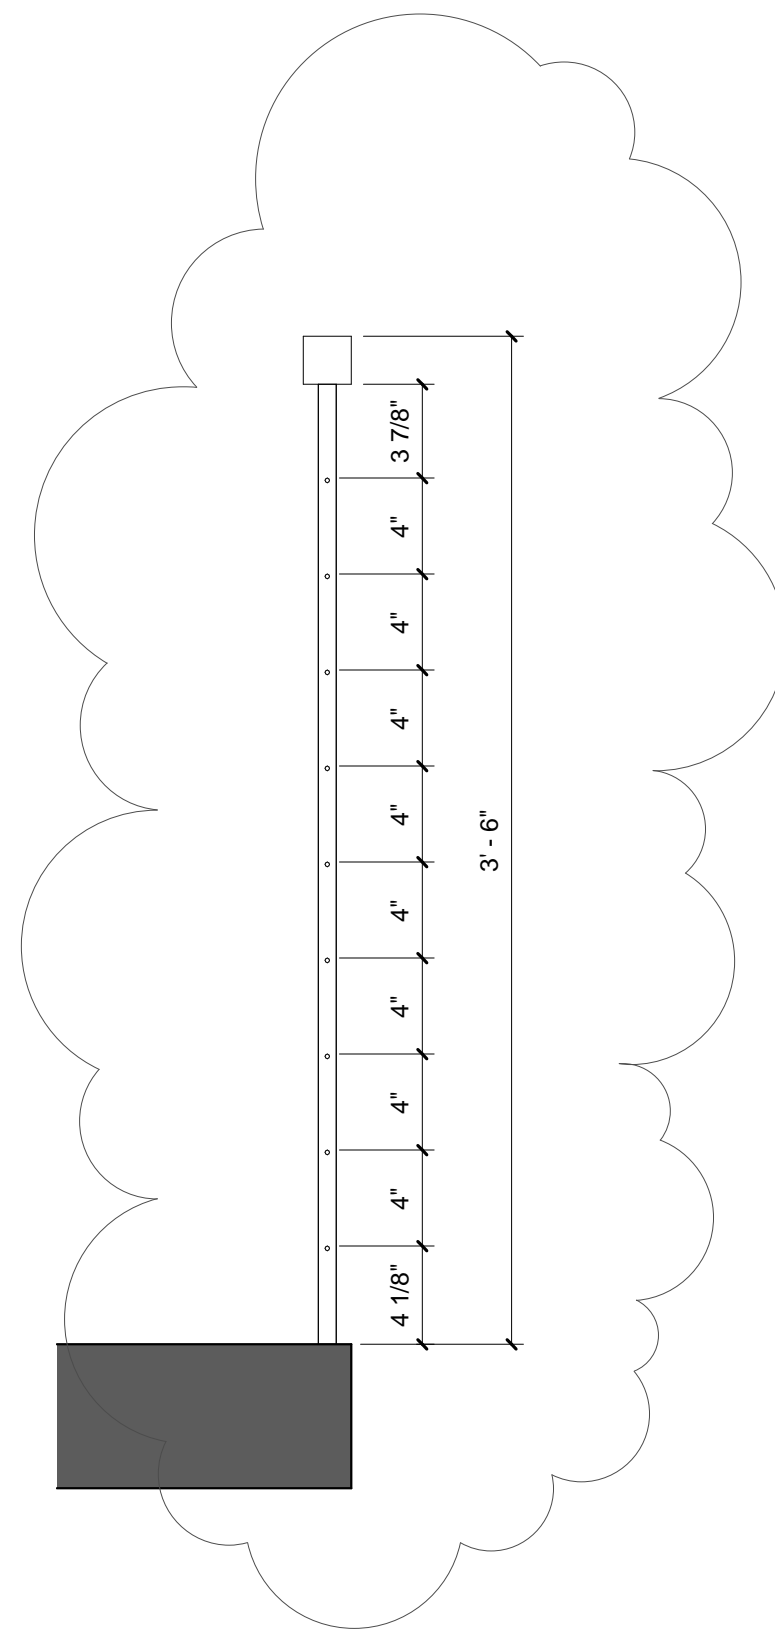

3 TYPICAL SECTION @ RAIL
A-5.10 / 1 1/2" = 1'-0"

3

A-5.10

UNIVERSITY LOFTS - Renovate Academic Facility UK School of Art & Visual Studies

GUARDRAIL ELEVATIONS

NOT FOR CONSTRUCTION Job Number: 1205 Date: 05/2013

Drawn By: Author

Checked By: Checker

Revision: 1



212 North Upper Street
Lexington, Kentucky 40507-1001
p: 606/252-4200 f: 606/252-2898
www.omniarchitects.com

This Drawing and the Design shown thereon
are the property of Omni Architects. The
reproduction, copying or other use of this
drawing without the written consent of
Omni Architects is prohibited.

PHASE 3 - CONSTRUCTION DOCUMENTS
50% REVIEW SUBMITTAL

A-5.10